
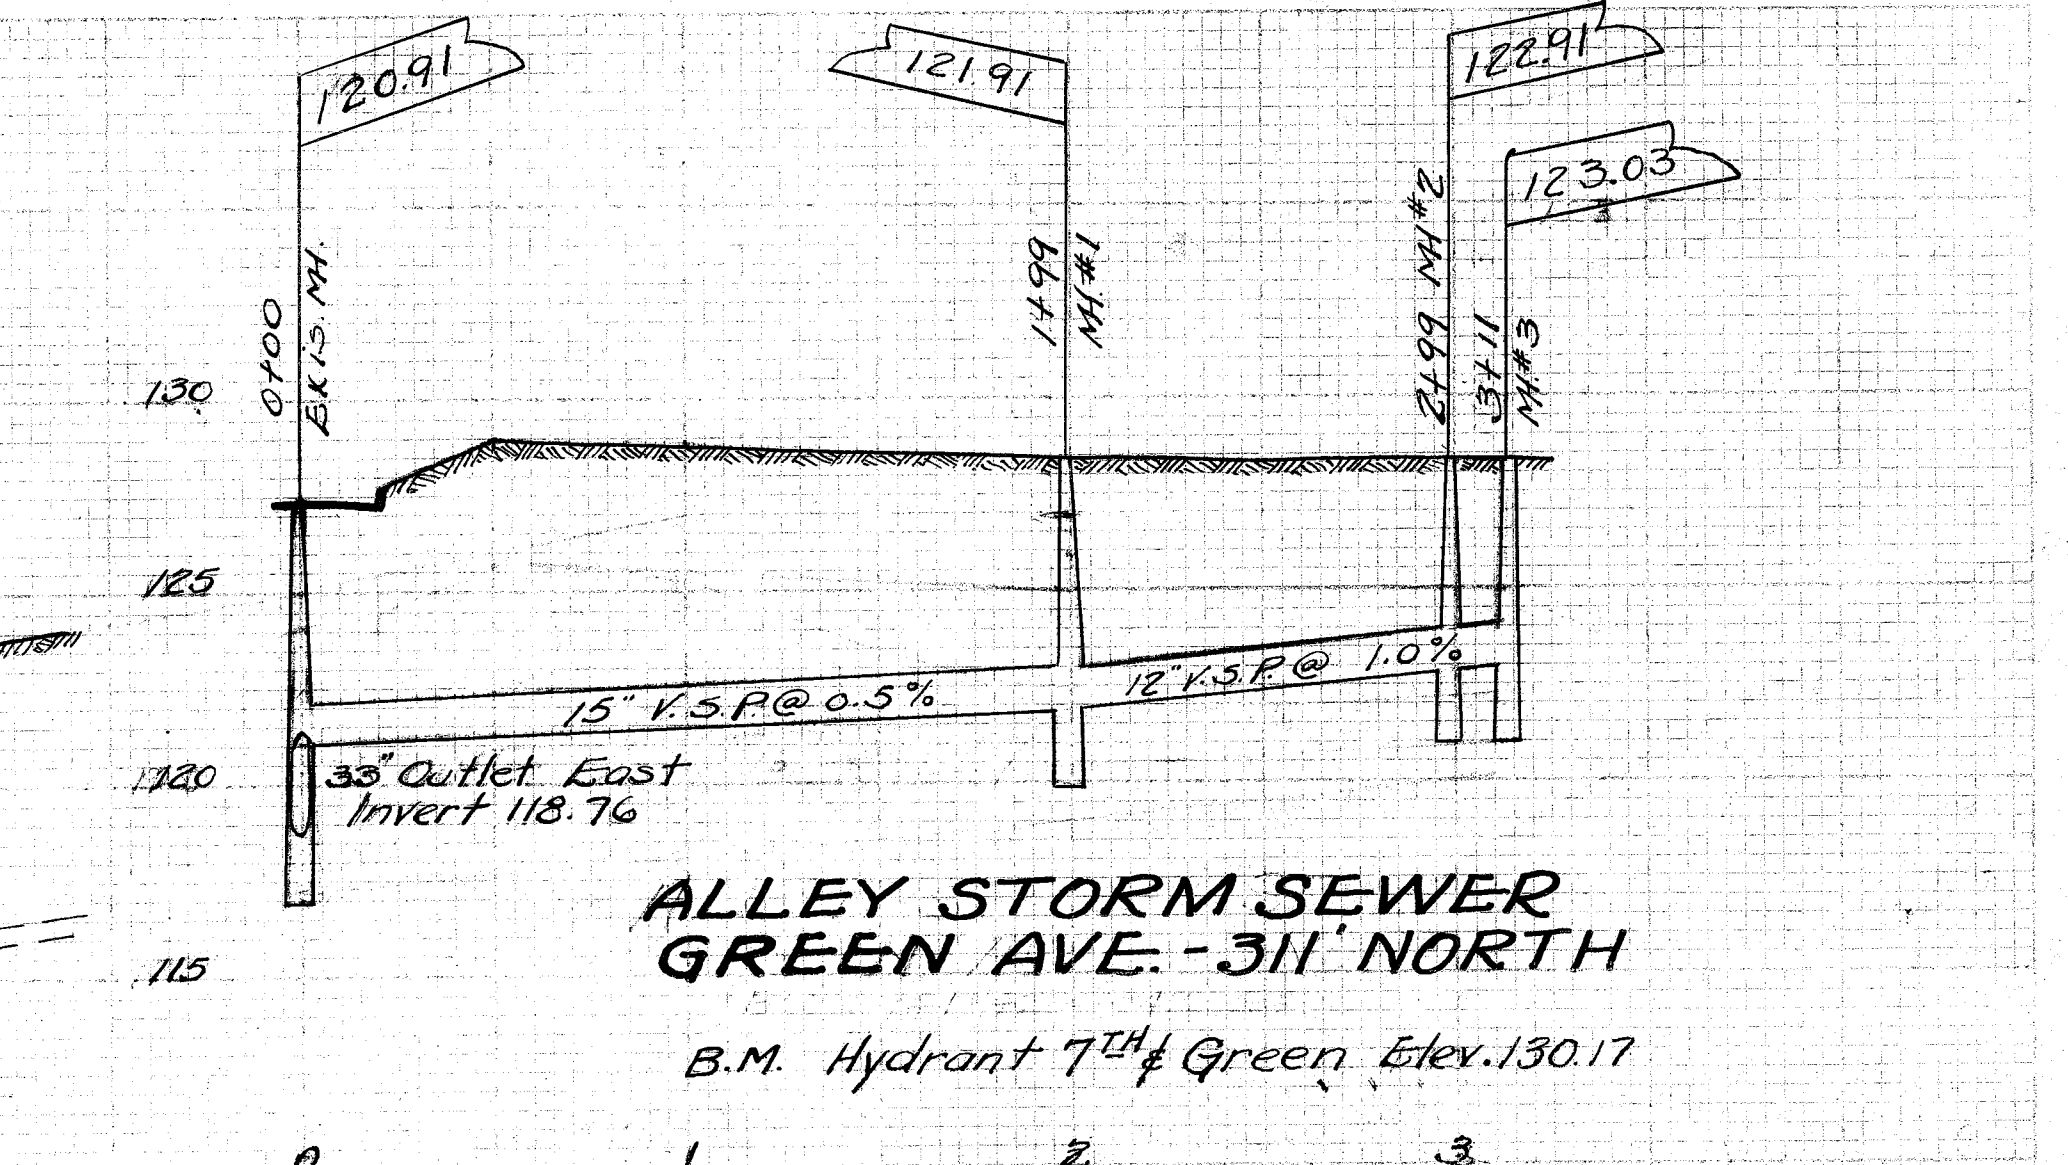
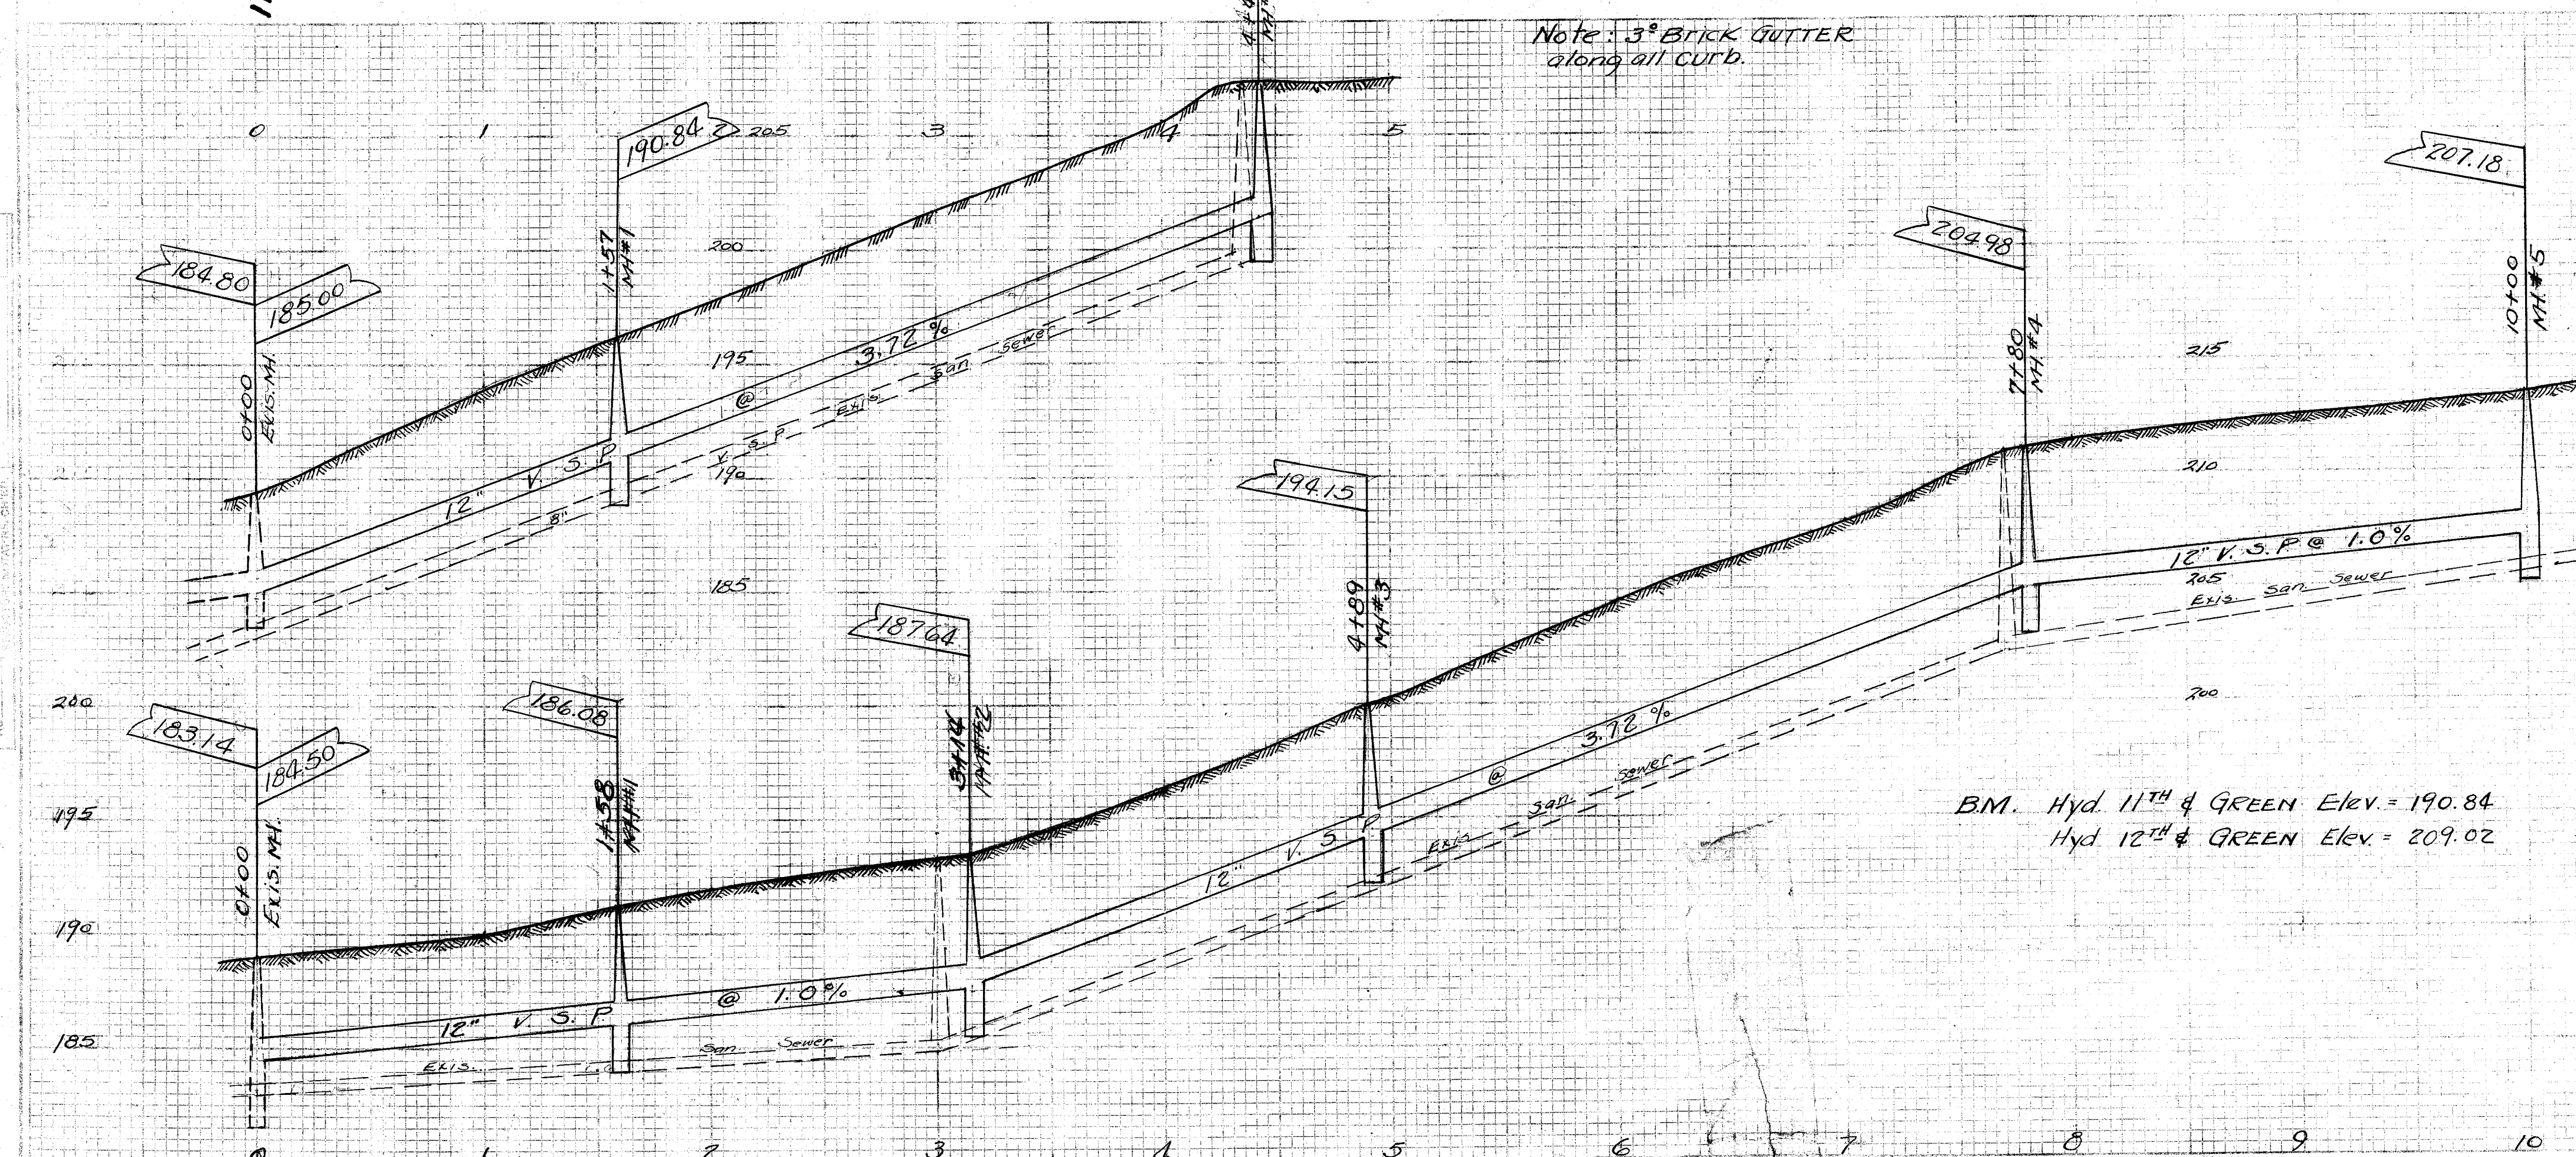
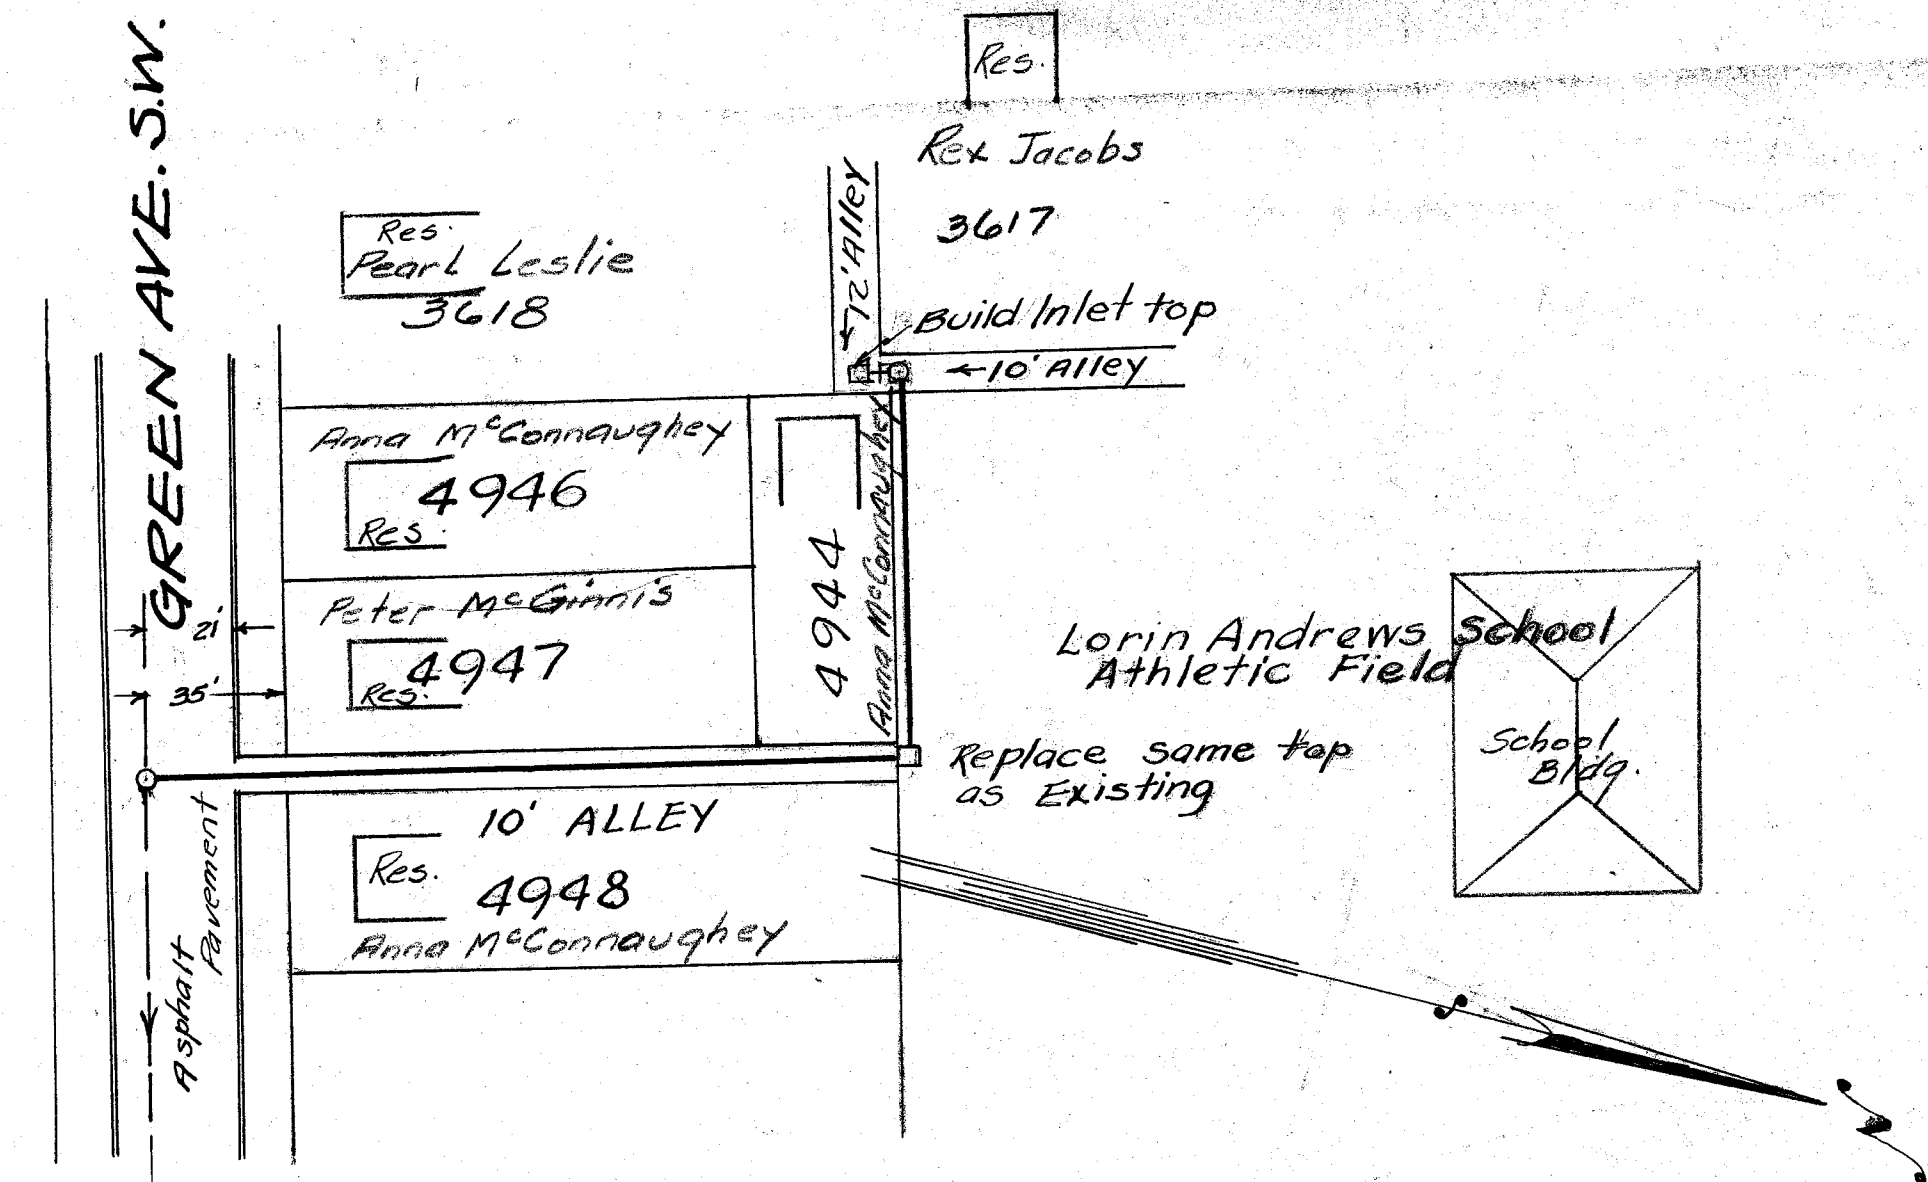


PLAN
SURVEYED
LATTER
ALIGNMENT
CHANGED
1939
BY
H. P. PAPER
CH. BY

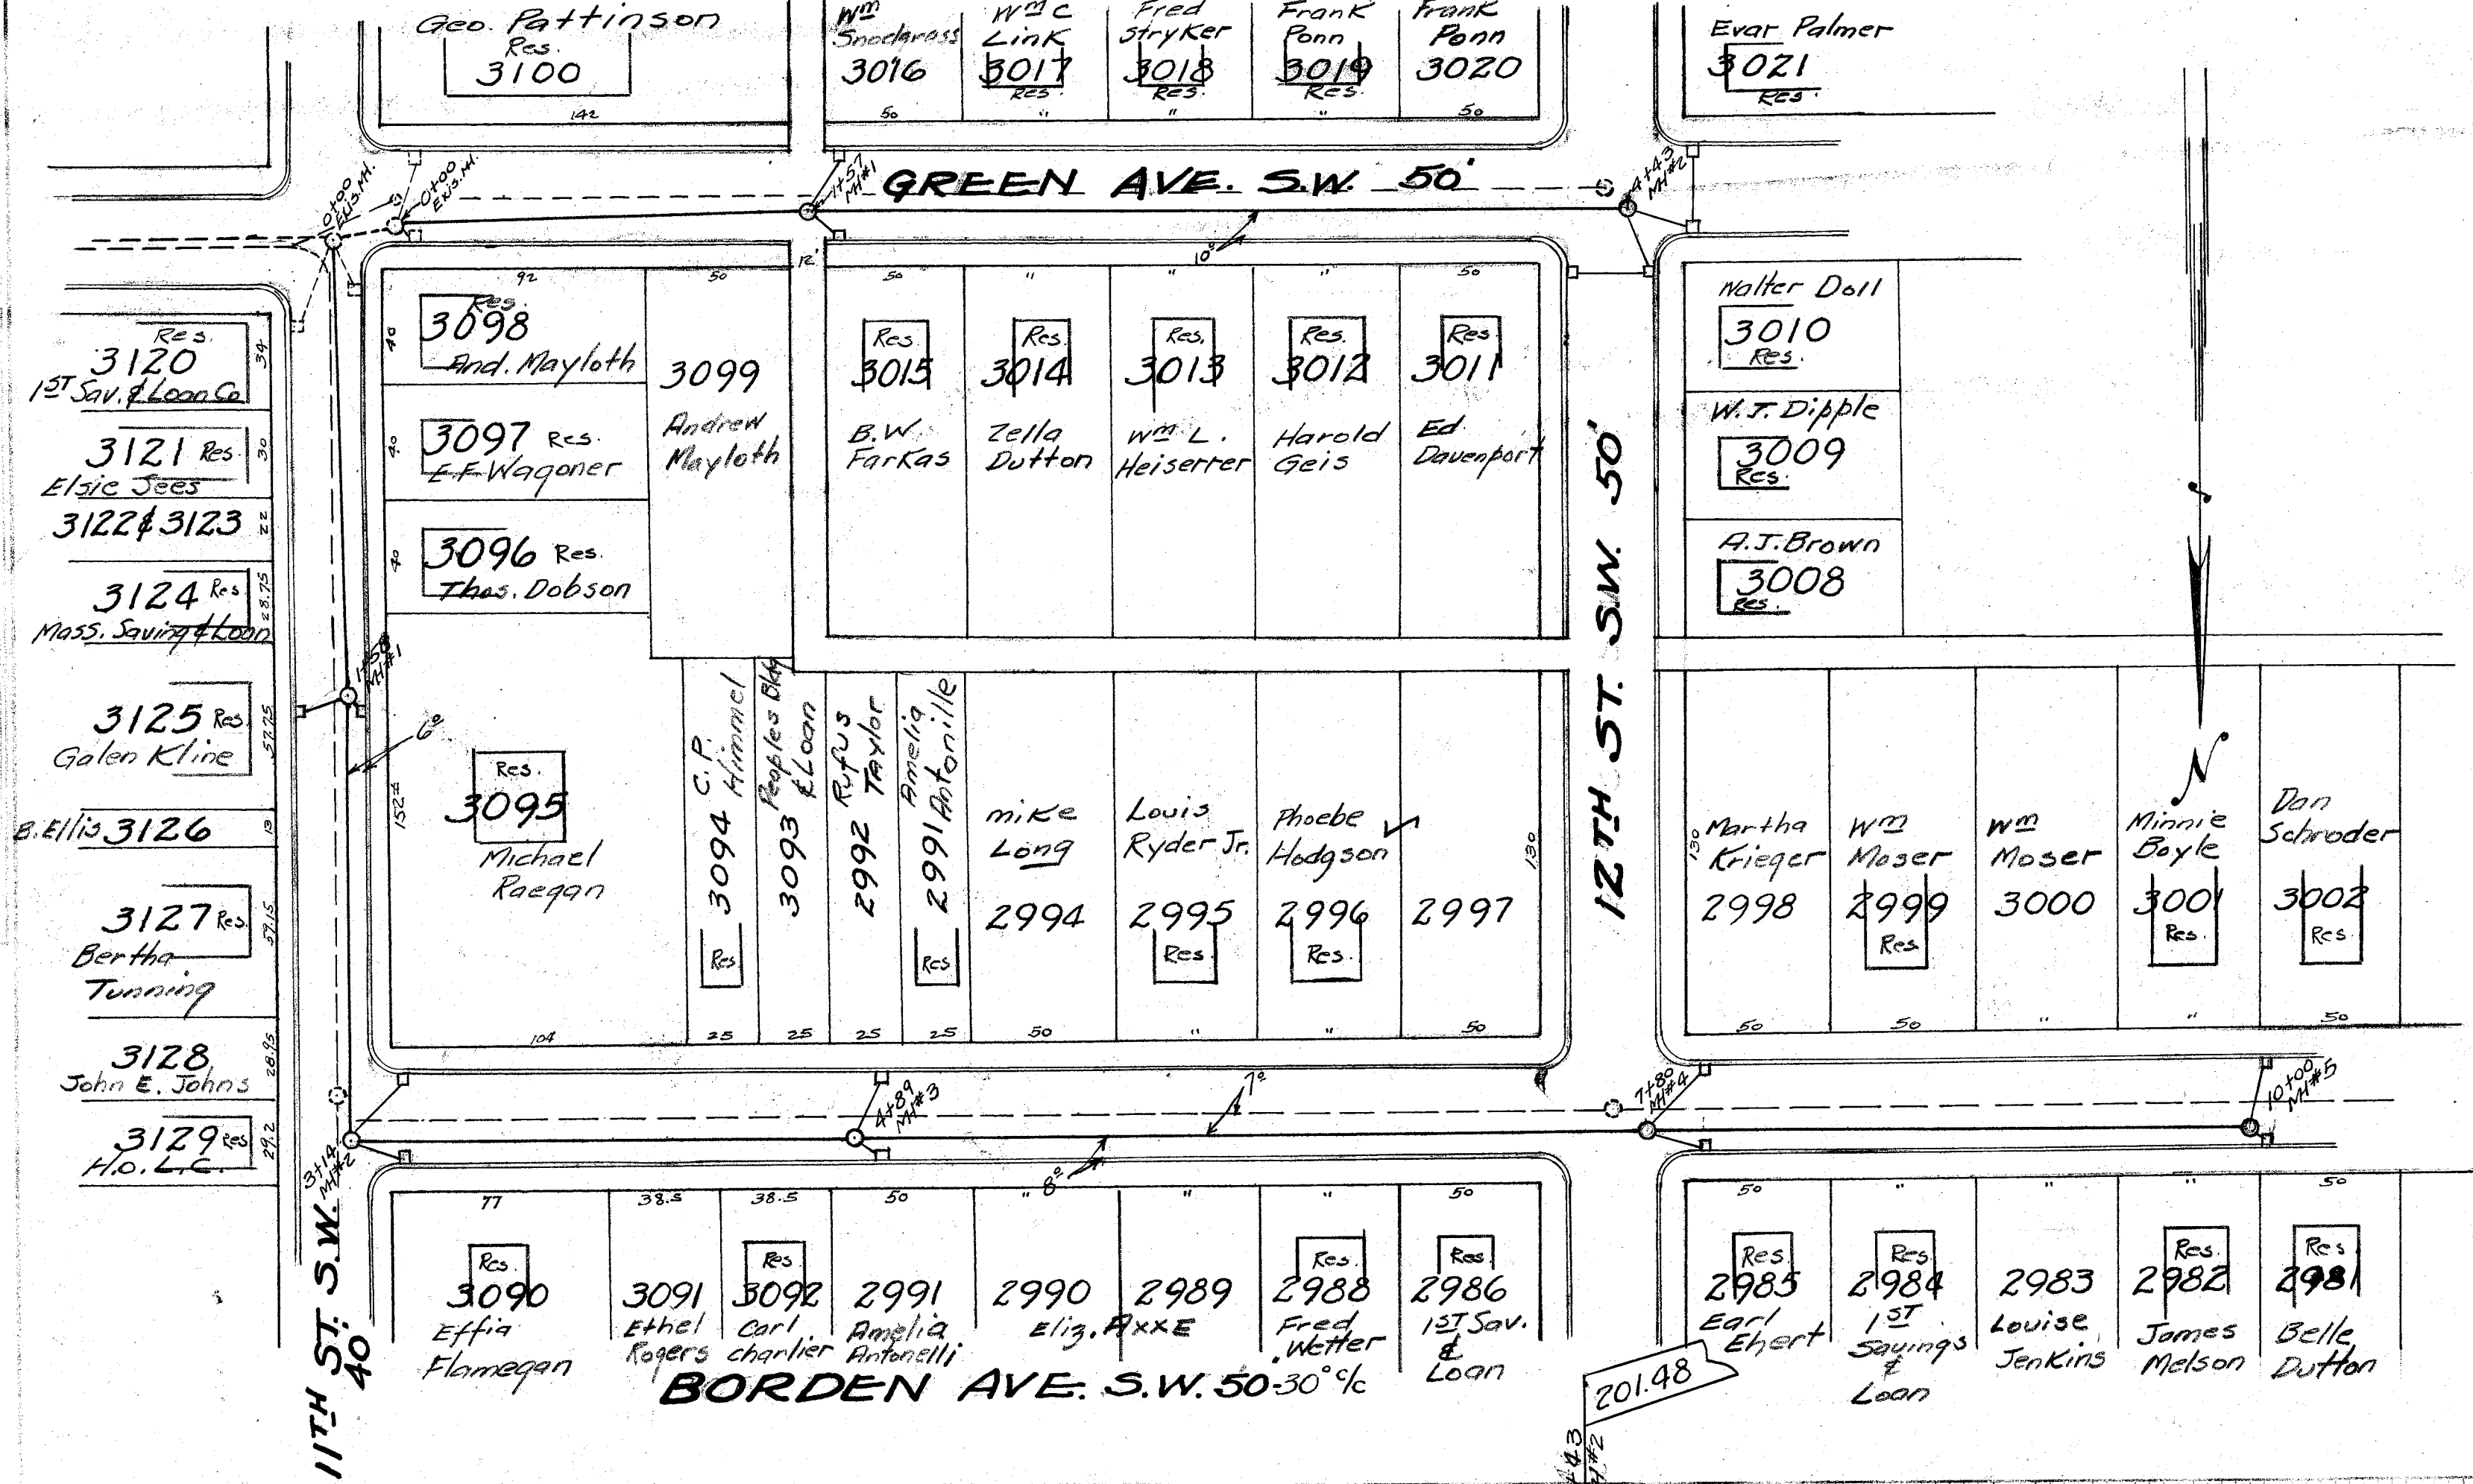

CITY OF MASSILLON, OHIO			
11 TH , GREEN & BORDEN			
STORM SEWER			
APPROVED	3-20-39	DEPT. OF PUBLIC SERVICE	
City Engineer		ENGINEERING DIVISION	
Dr. by H. P. Paper	Feb. 28, 1939	Scale: 1" = 30' Hgt. N.B. 141-73	
CH. BY		1" = 5' Hgt. N.B. 142-64	
FILE NO. 5E 379 ACC. NO. 1400			