
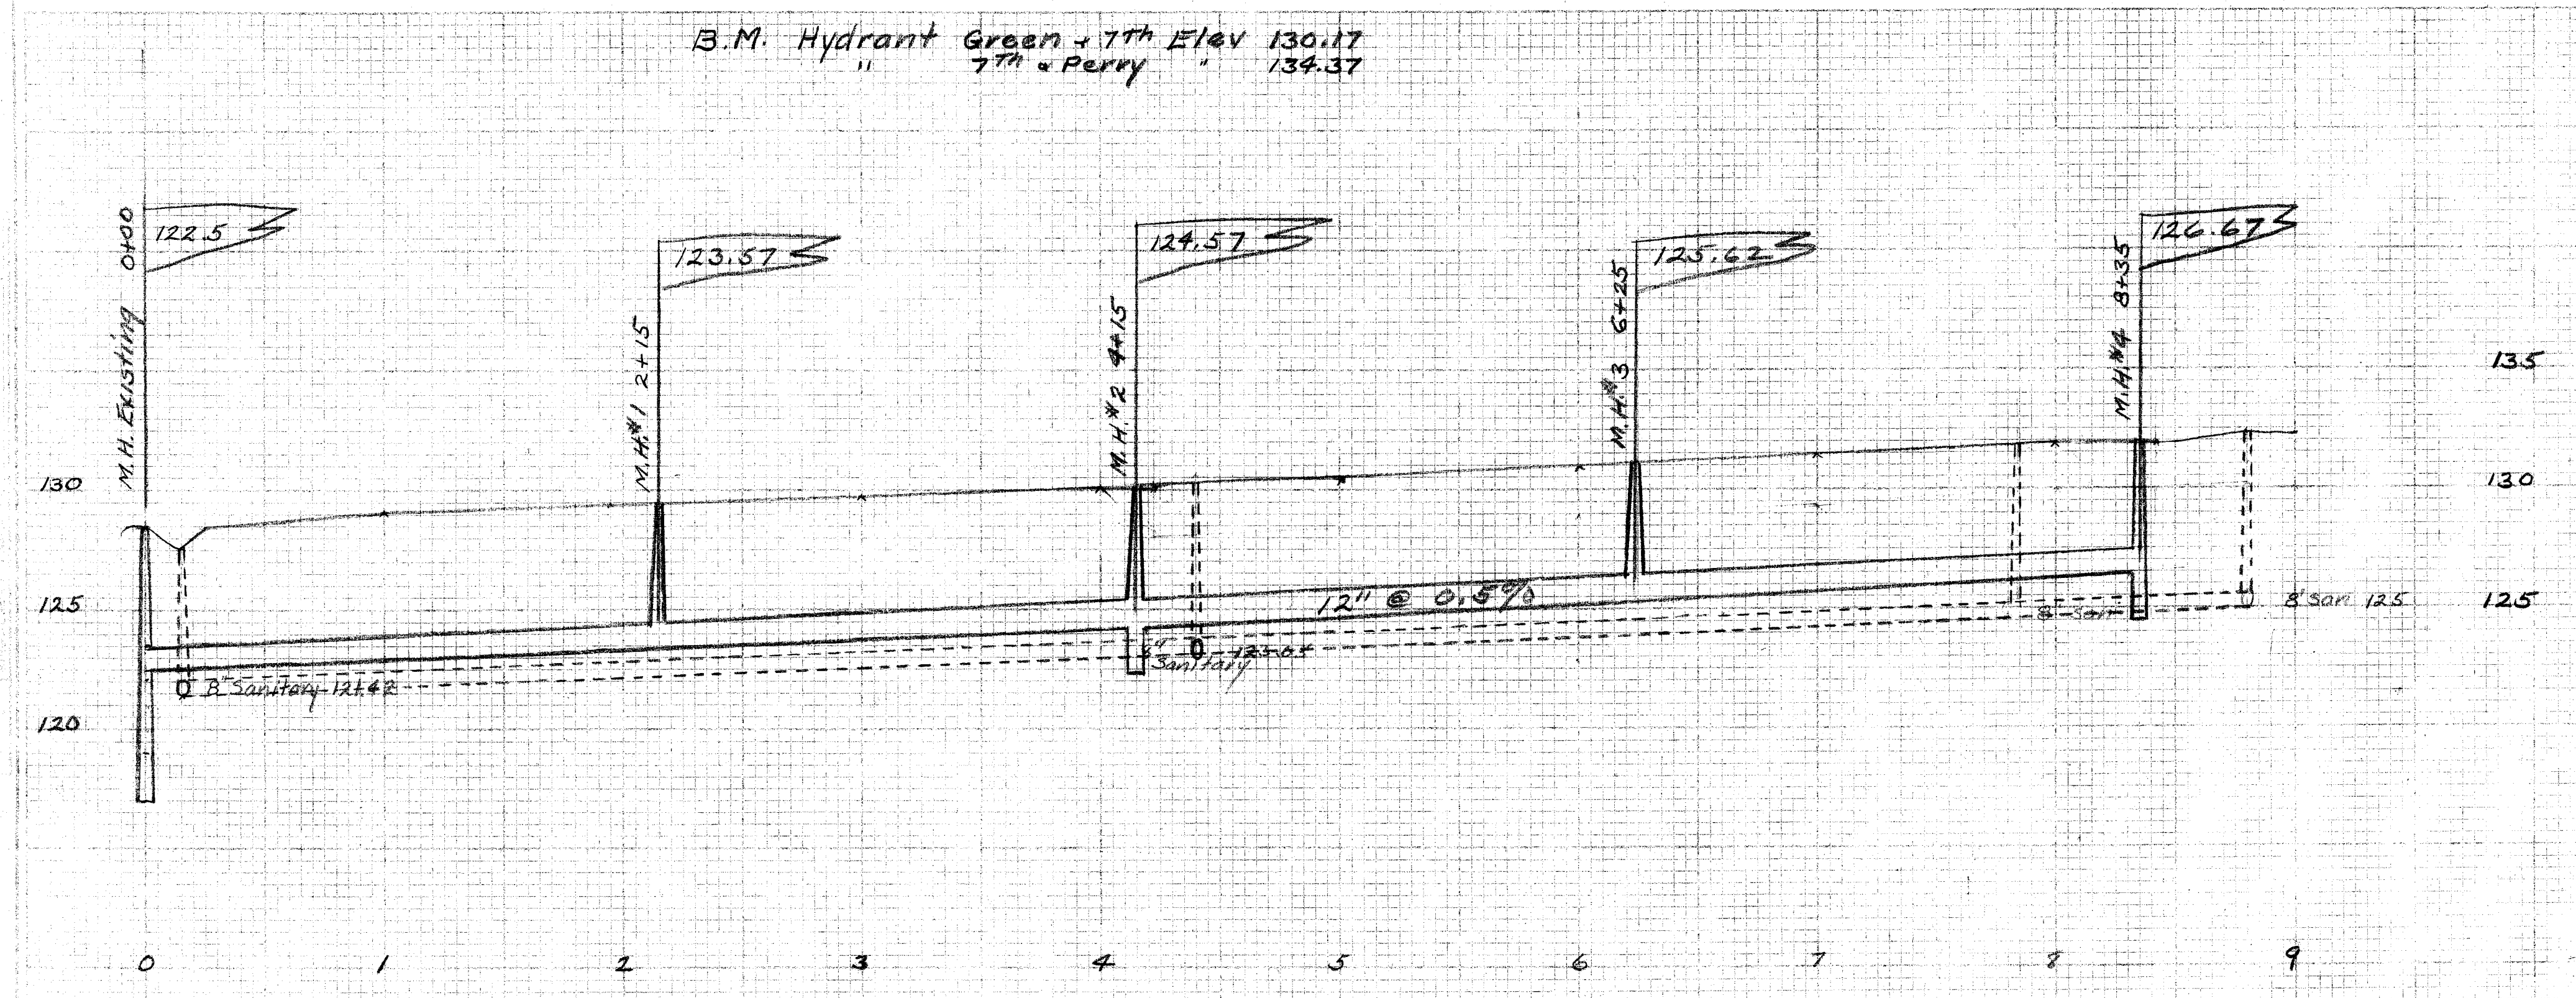


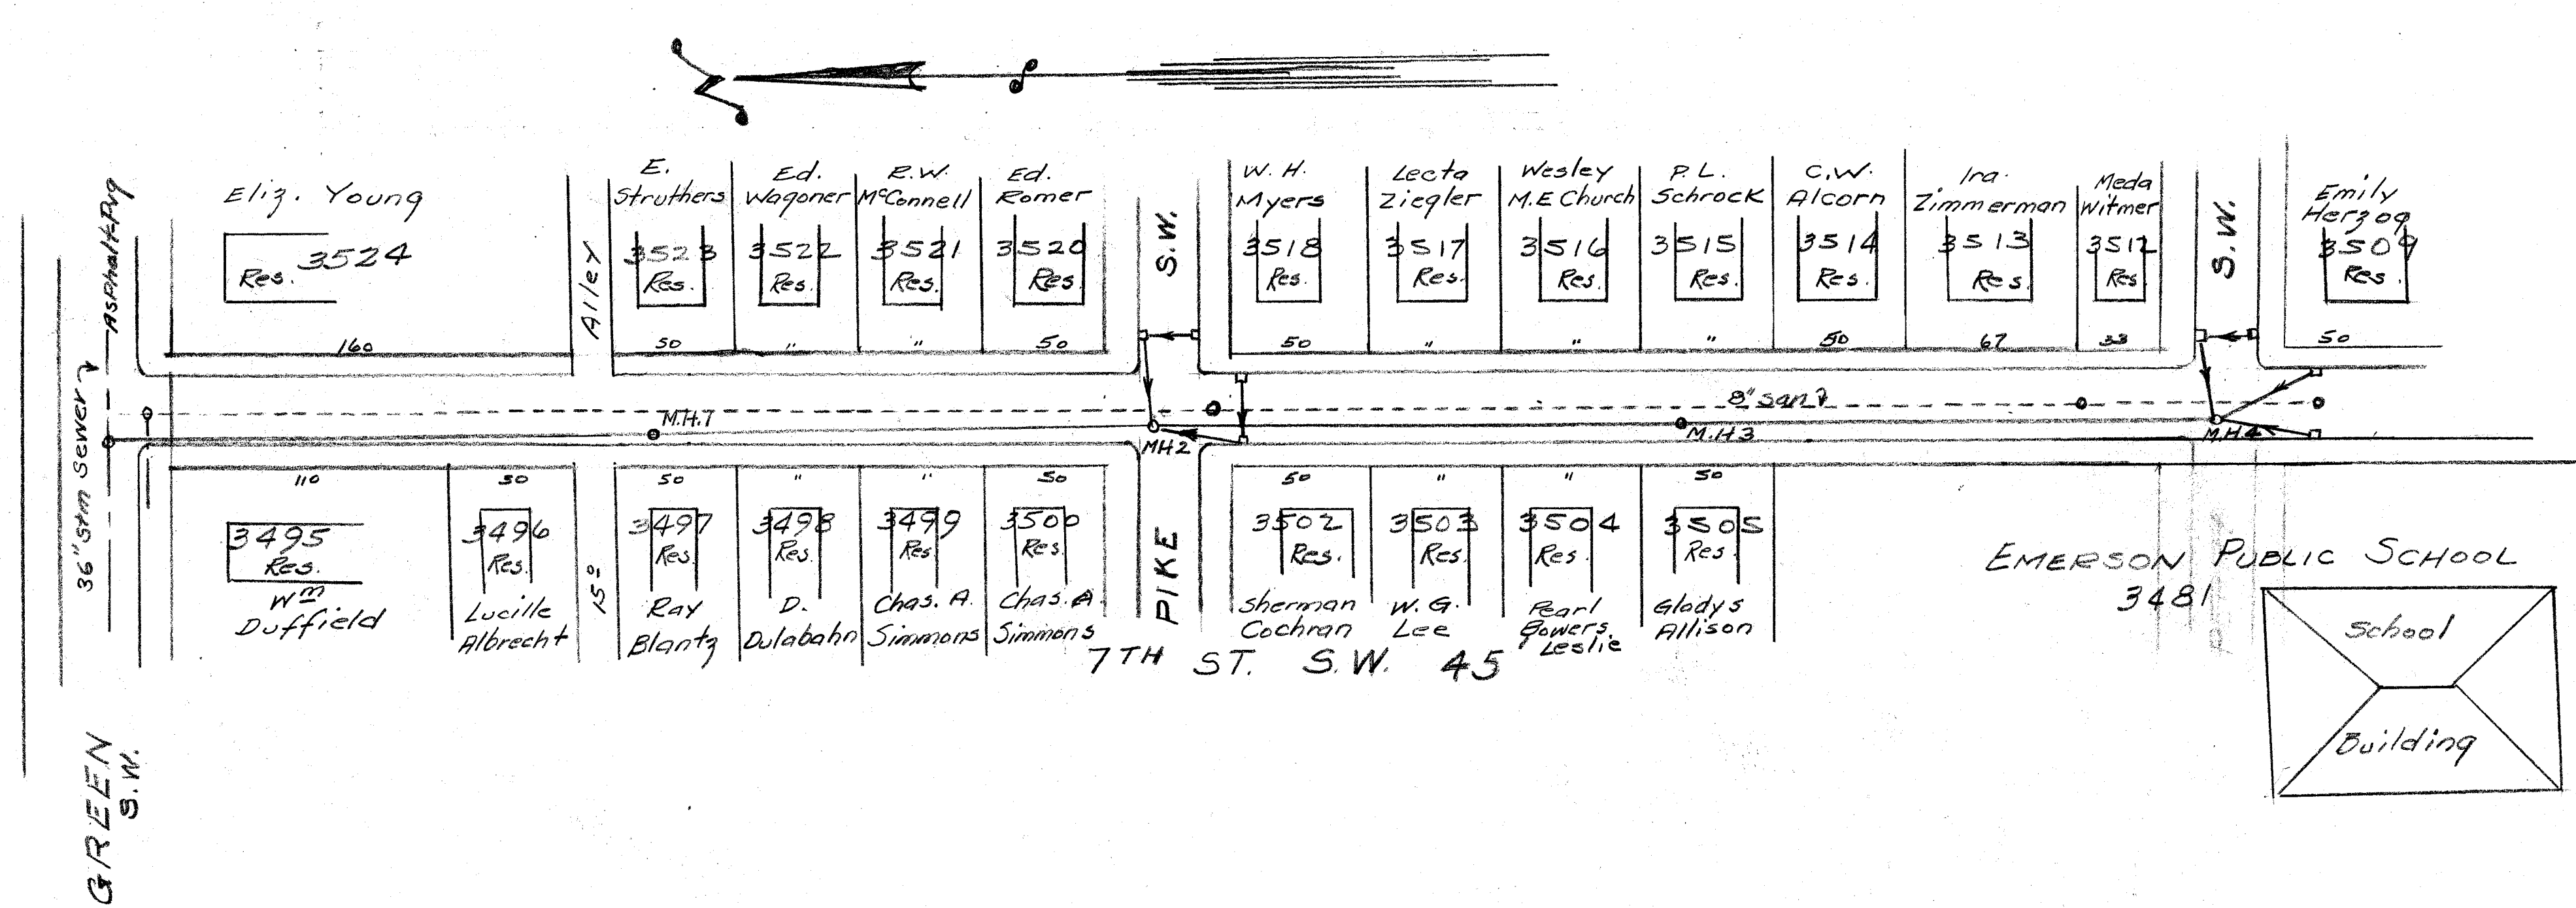

CITY OF MASSILLON OHIO			
7TH ST S.W. STORM SEWER GREEN AVE TO PERRY S.W.			
Approved	3-20-39	CITY ENGINEER	DEPT OF PUBLIC SERVICE ENGINEERING DIVISION
DR BY G.R.	JAN 26 1939	SCALE 1"=50' H 1"=5' V	PL BK 141 PAGE 69

FILE No 5E 383 Arc No 1429