



PLAN
 1. 1" = 40' HORIZONTAL SCALE
 2. 1" = 5' VERTICAL SCALE
 3. 1" = 10' HORIZONTAL SCALE
 4. 1" = 10' VERTICAL SCALE

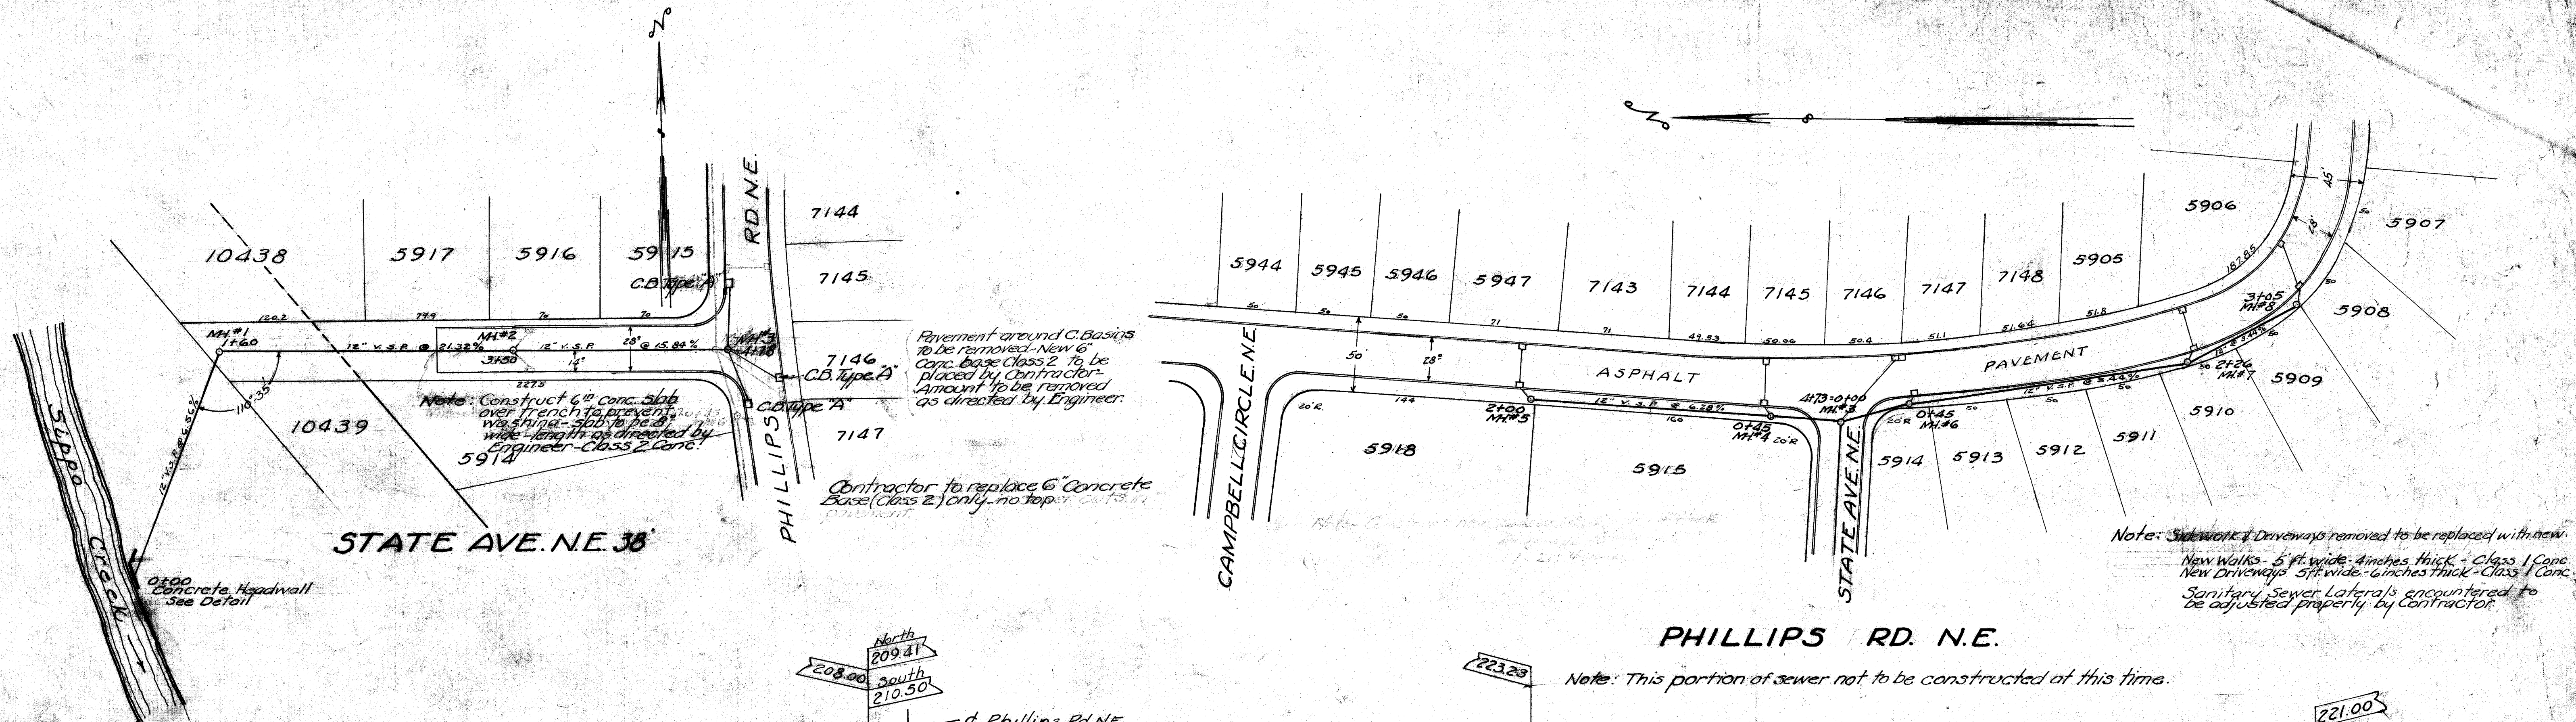

- Bench Marks -**
1. on 3rd stone step east side of Reservoir spillway - Elev. 145.59
 2. Hyd. S.W. corner State and Phillips Road N.E. - Elev. 219.51

Note: City of Massillon to furnish pipe and Castings at City Yard.

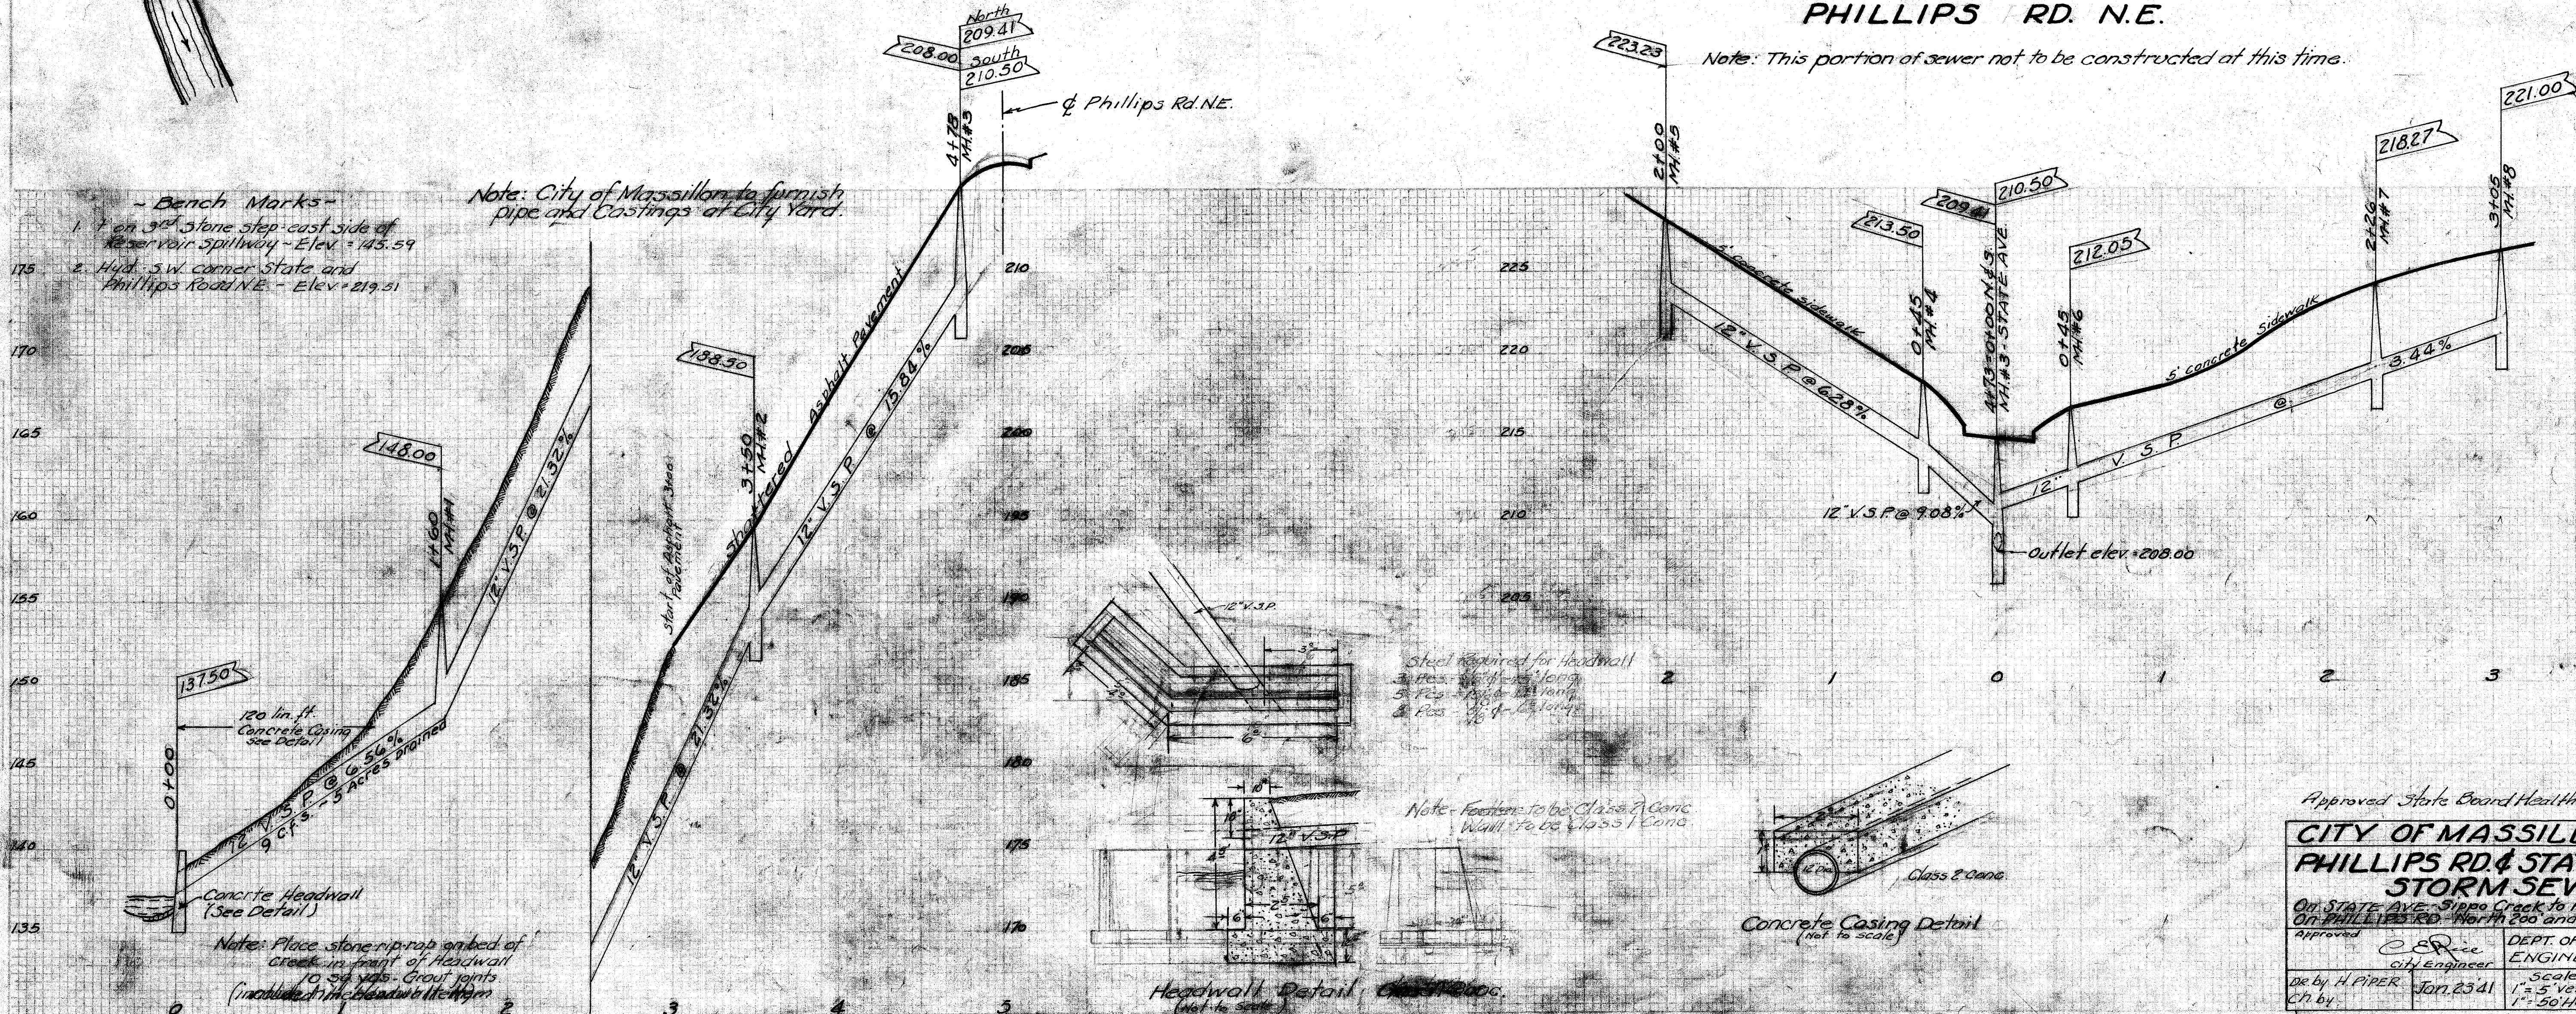

Approved State Board Health 2-19-41

CITY OF MASSILLON, OHIO.
PHILLIPS RD. & STATE AVE. N.E.
STORM SEWER
 On STATE AVE. Sippo Creek to Phillips Rd. N.E.
 On PHILLIPS RD. North 200 and South 305 from State

Approved **C. E. Rice** DEPT. OF PUBLIC SERVICE
 City Engineer ENGINEERING DIVISION

Dr. by H. PIPER Scale: N.B. 150-P67
 Cn. by J. M. 2341 1" = 5' Vert. N.B. 148-P. 61
 1" = 50' Hor.

FILE NO. SE 384 ACC. NO. 1437