



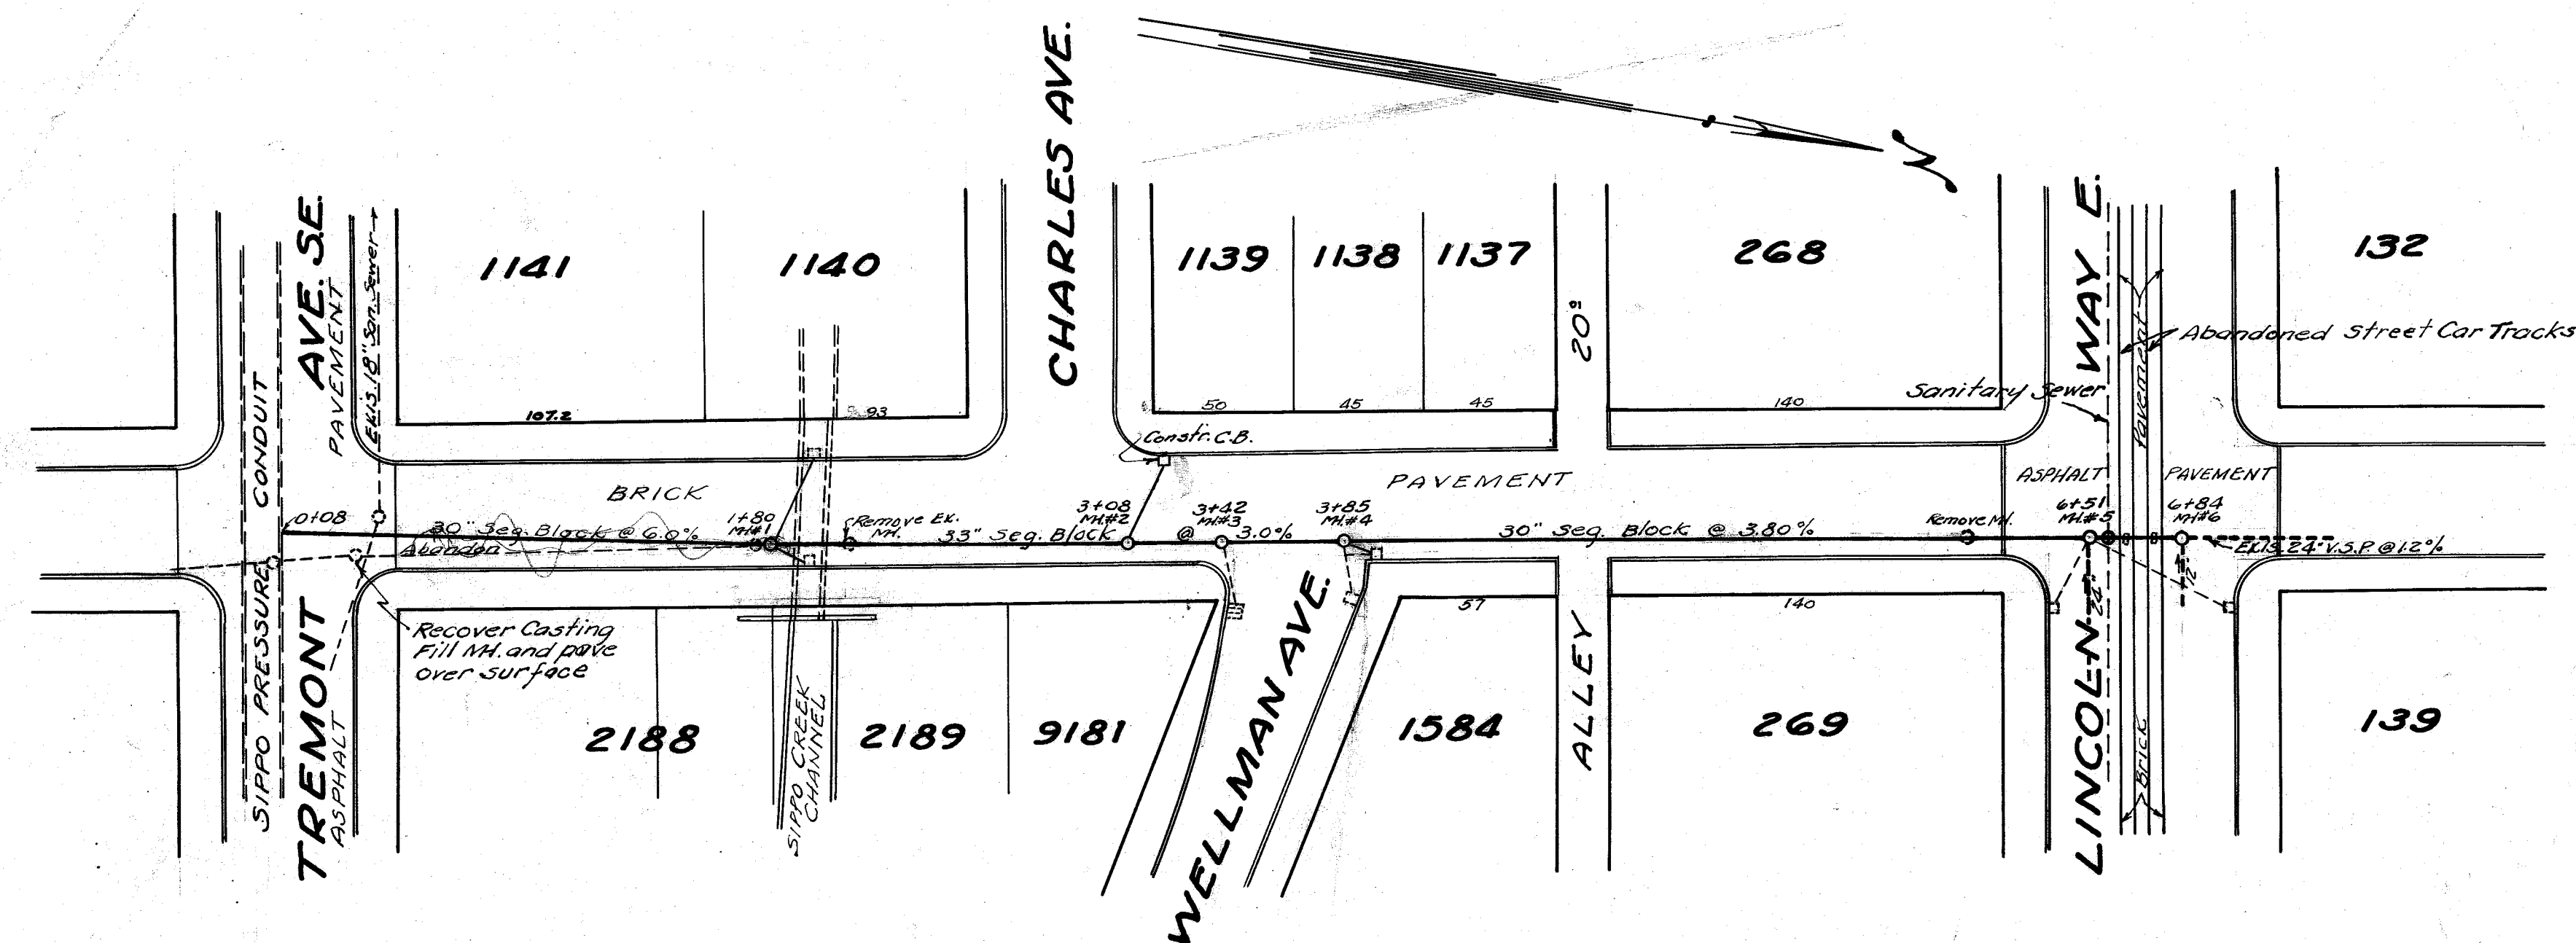

3RD ST. S.E.

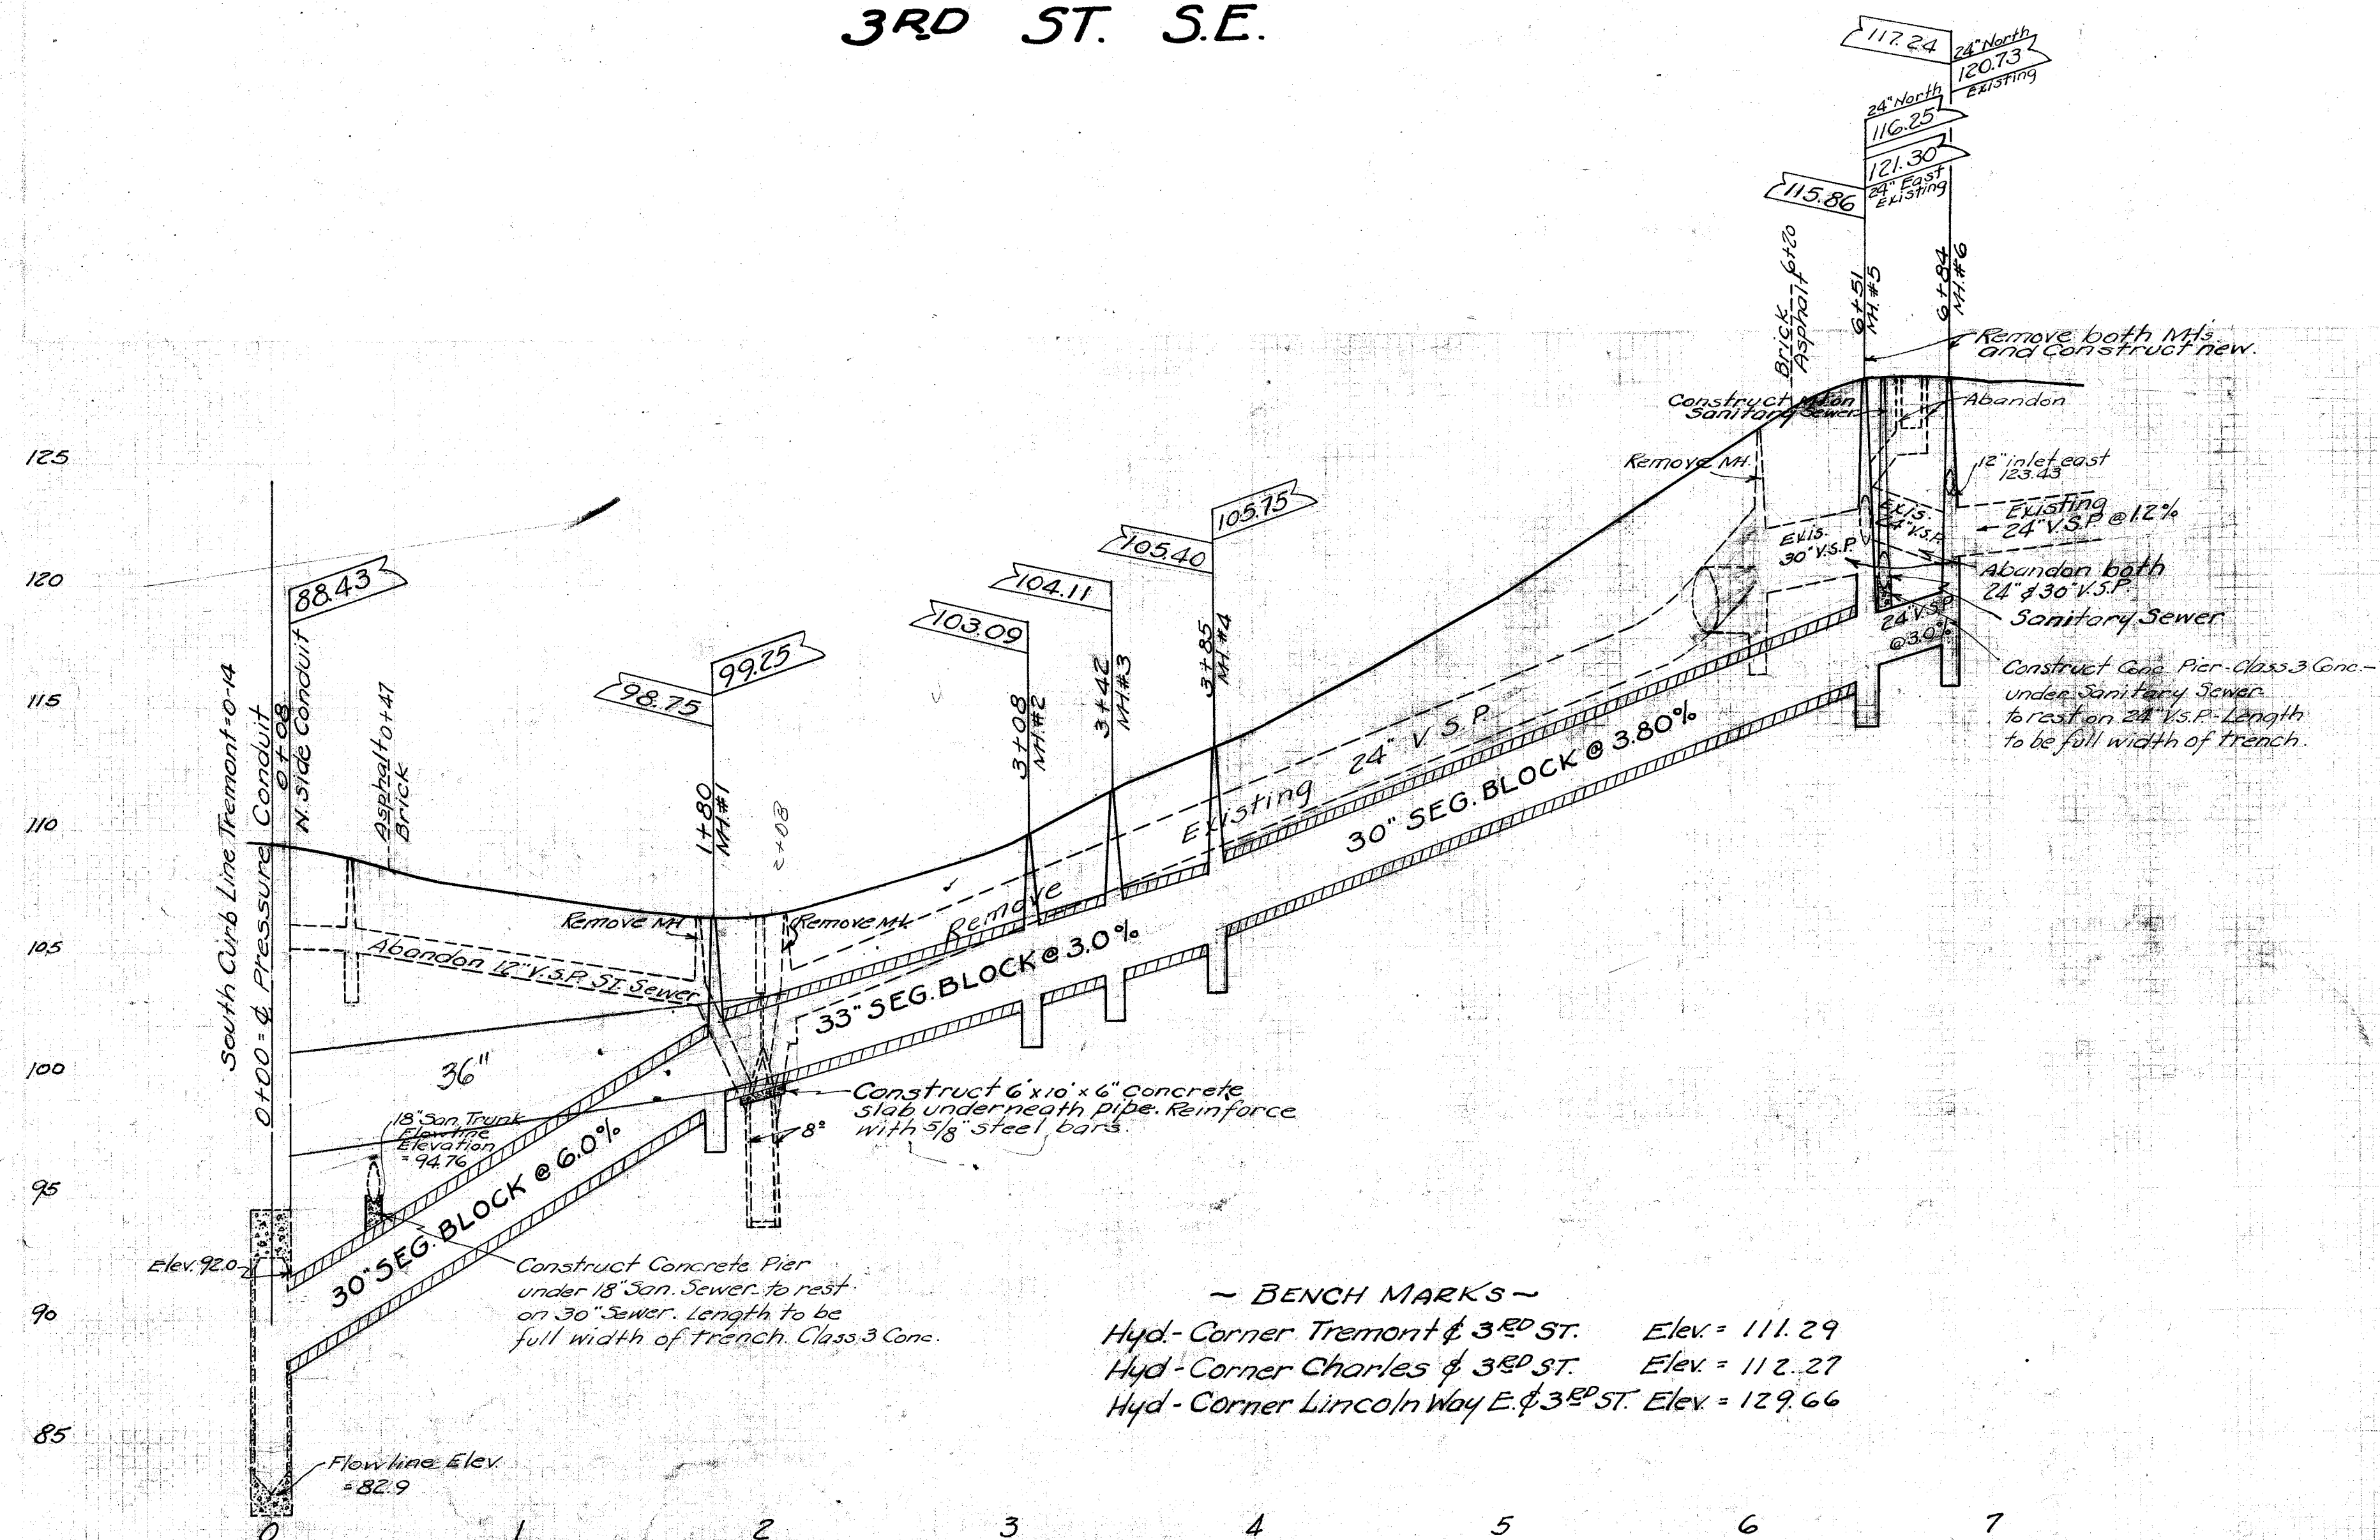

~ BENCH MARKS ~
 Hyd - Corner Tremont & 3RD ST. Elev. = 111.29
 Hyd - Corner Charles & 3RD ST. Elev. = 112.27
 Hyd - Corner Lincoln Way E. & 3RD ST. Elev. = 129.66

Approved State Board Health 4/1/41

CITY OF MASSILLON, OHIO.

3RD ST. S.E.
 STORM SEWER

FROM TREMONT AVE. TO LINCOLN WAY E.

Approved	CITY ENGINEER	DEPT. OF PUBLIC SERVICE
Dr. by H. Piper	3-12-41	Scale 1"=5' Ver. N.B. 148
Ch. by		1"=50' Hor. Page 75

FILE NO. SE 386 ACCNO. 1455