
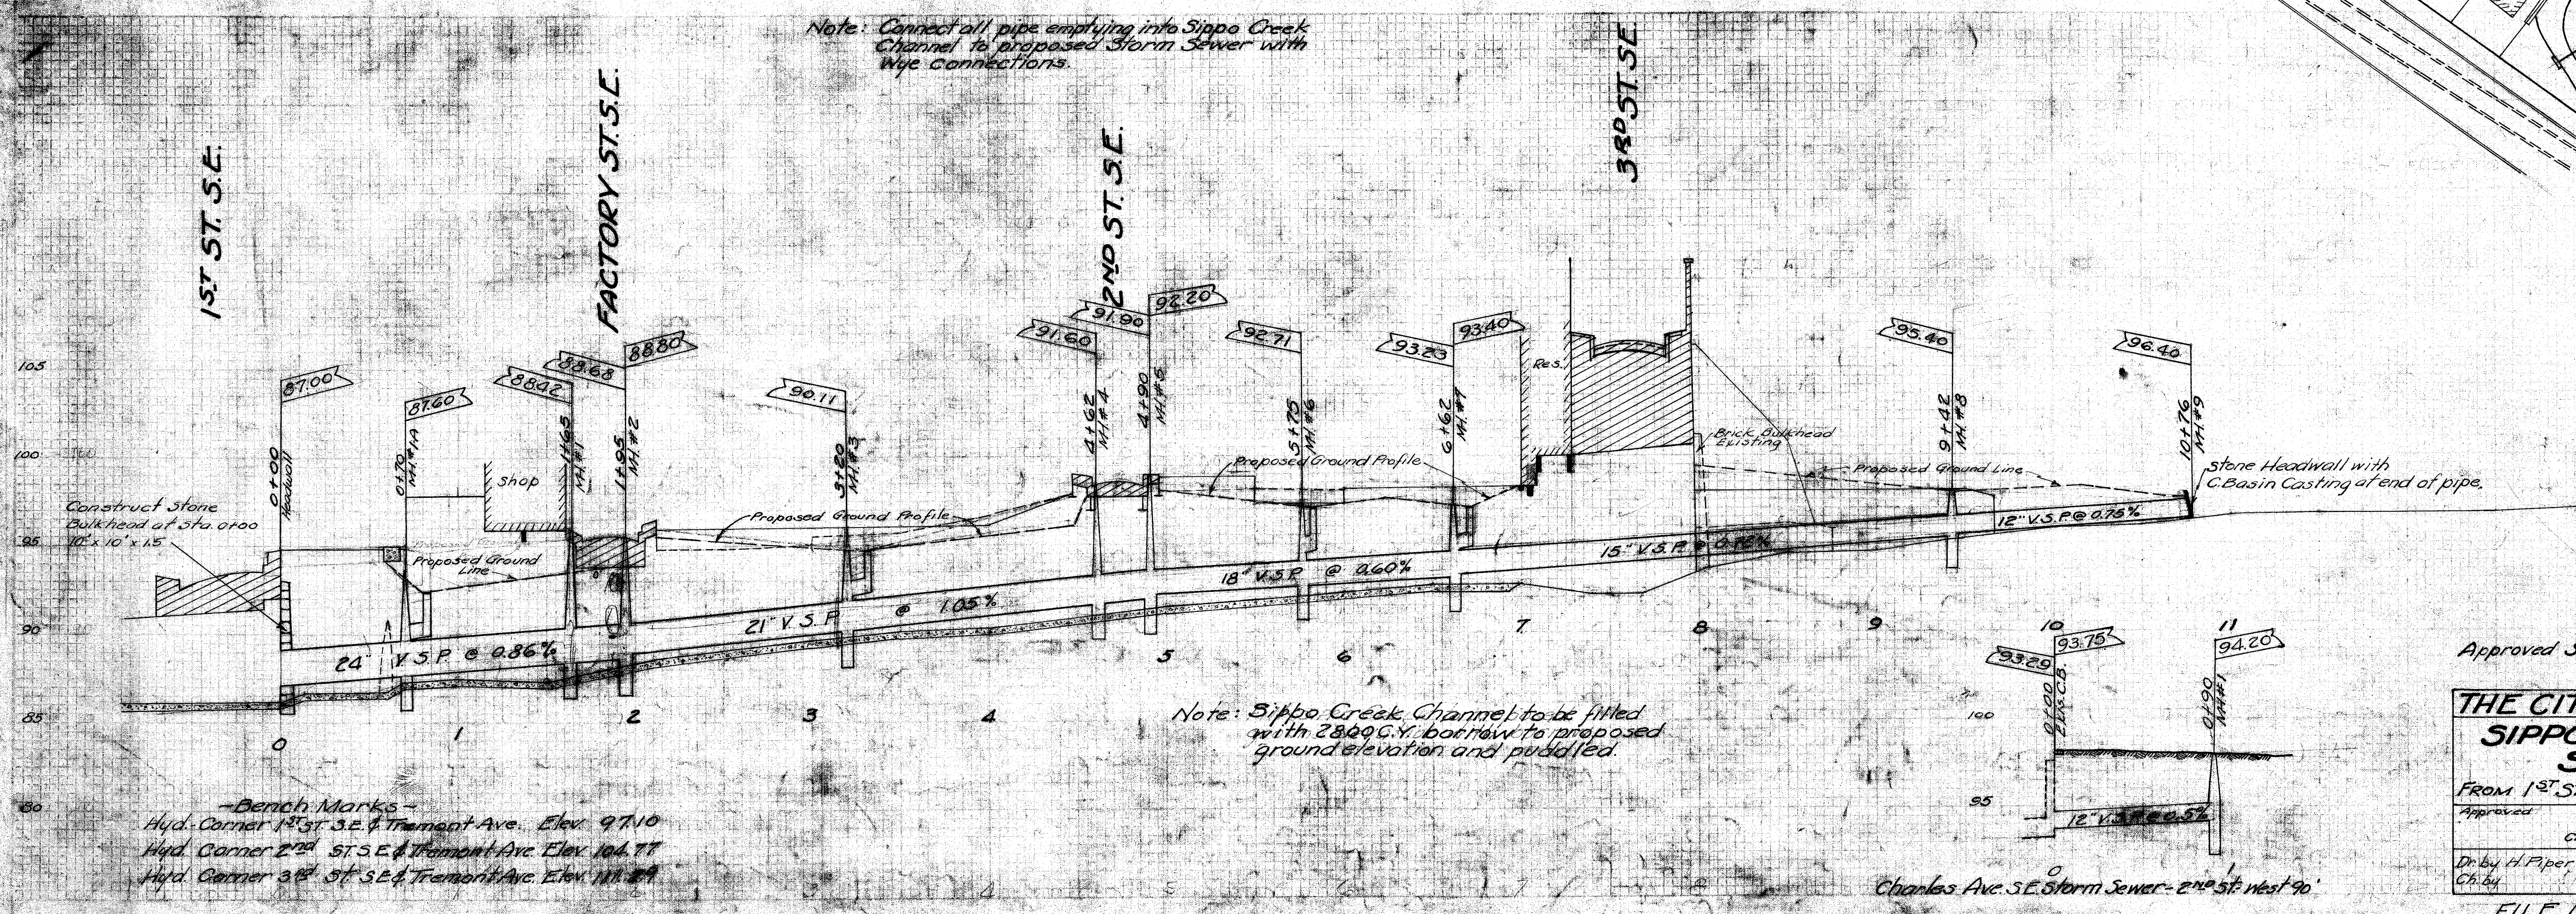


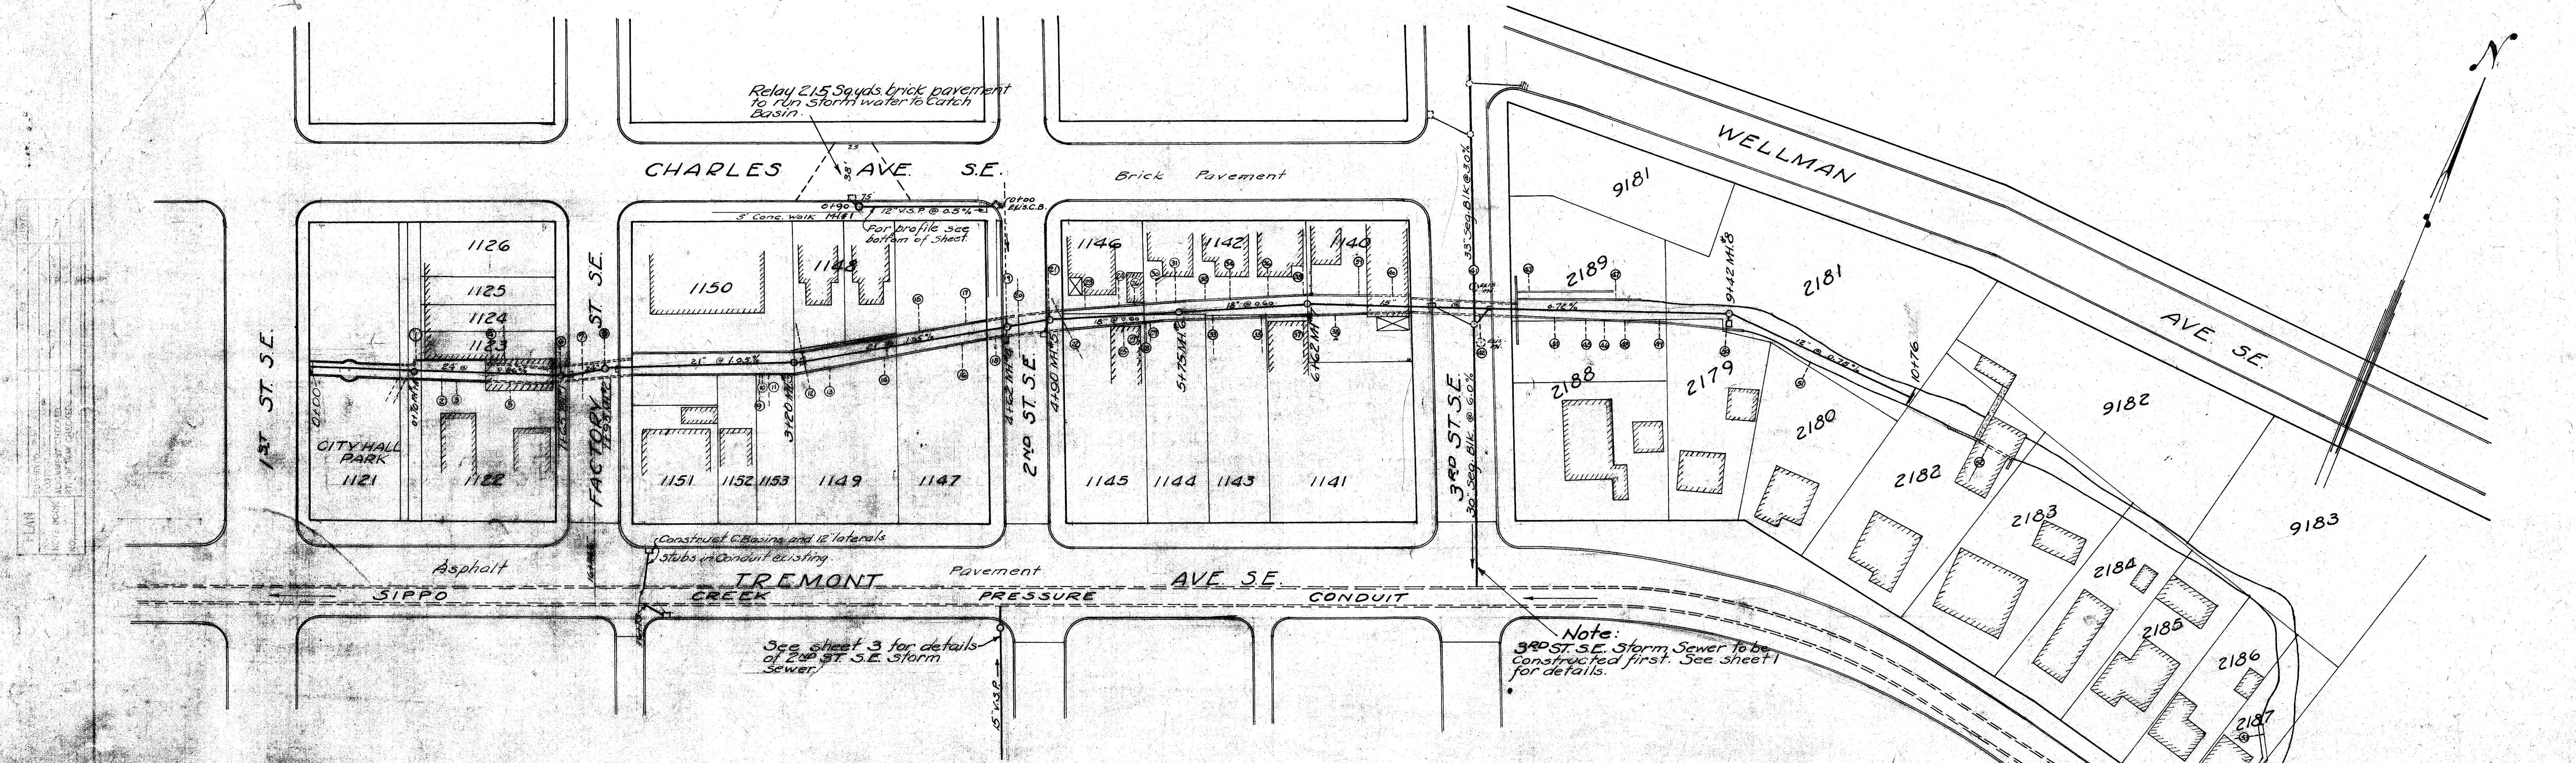


Approved State Board Health 4-7-41

THE CITY OF MASSILLON, O.
SIPPO CREEK CHANNEL
STORM SEWER
 FROM 1ST ST. S.E. - EAST TO WARWICK PROP.

Approved _____ City Engineer
 DEPT. OF PUBLIC SERVICE
 ENGINEERING DIVISION

Drawn by H. Piper, C.E. 44
 2-14-41
 Scale 1" = 5' Vert.
 1" = 50' Hor.

N.B. 149
 P. 45

FILE NO. SE 387 ACC. NO. 1456

