



PLAN	SURVEYED	DATE
NOTED	PLOTTED	
NOTE BOOK	GRADES CHECKED	
NO.	BY	
	DATE	

PROFILE	SURVEYED	DATE
NOTED	PLOTTED	
NOTE BOOK	GRADES CHECKED	
NO.	BY	
	DATE	

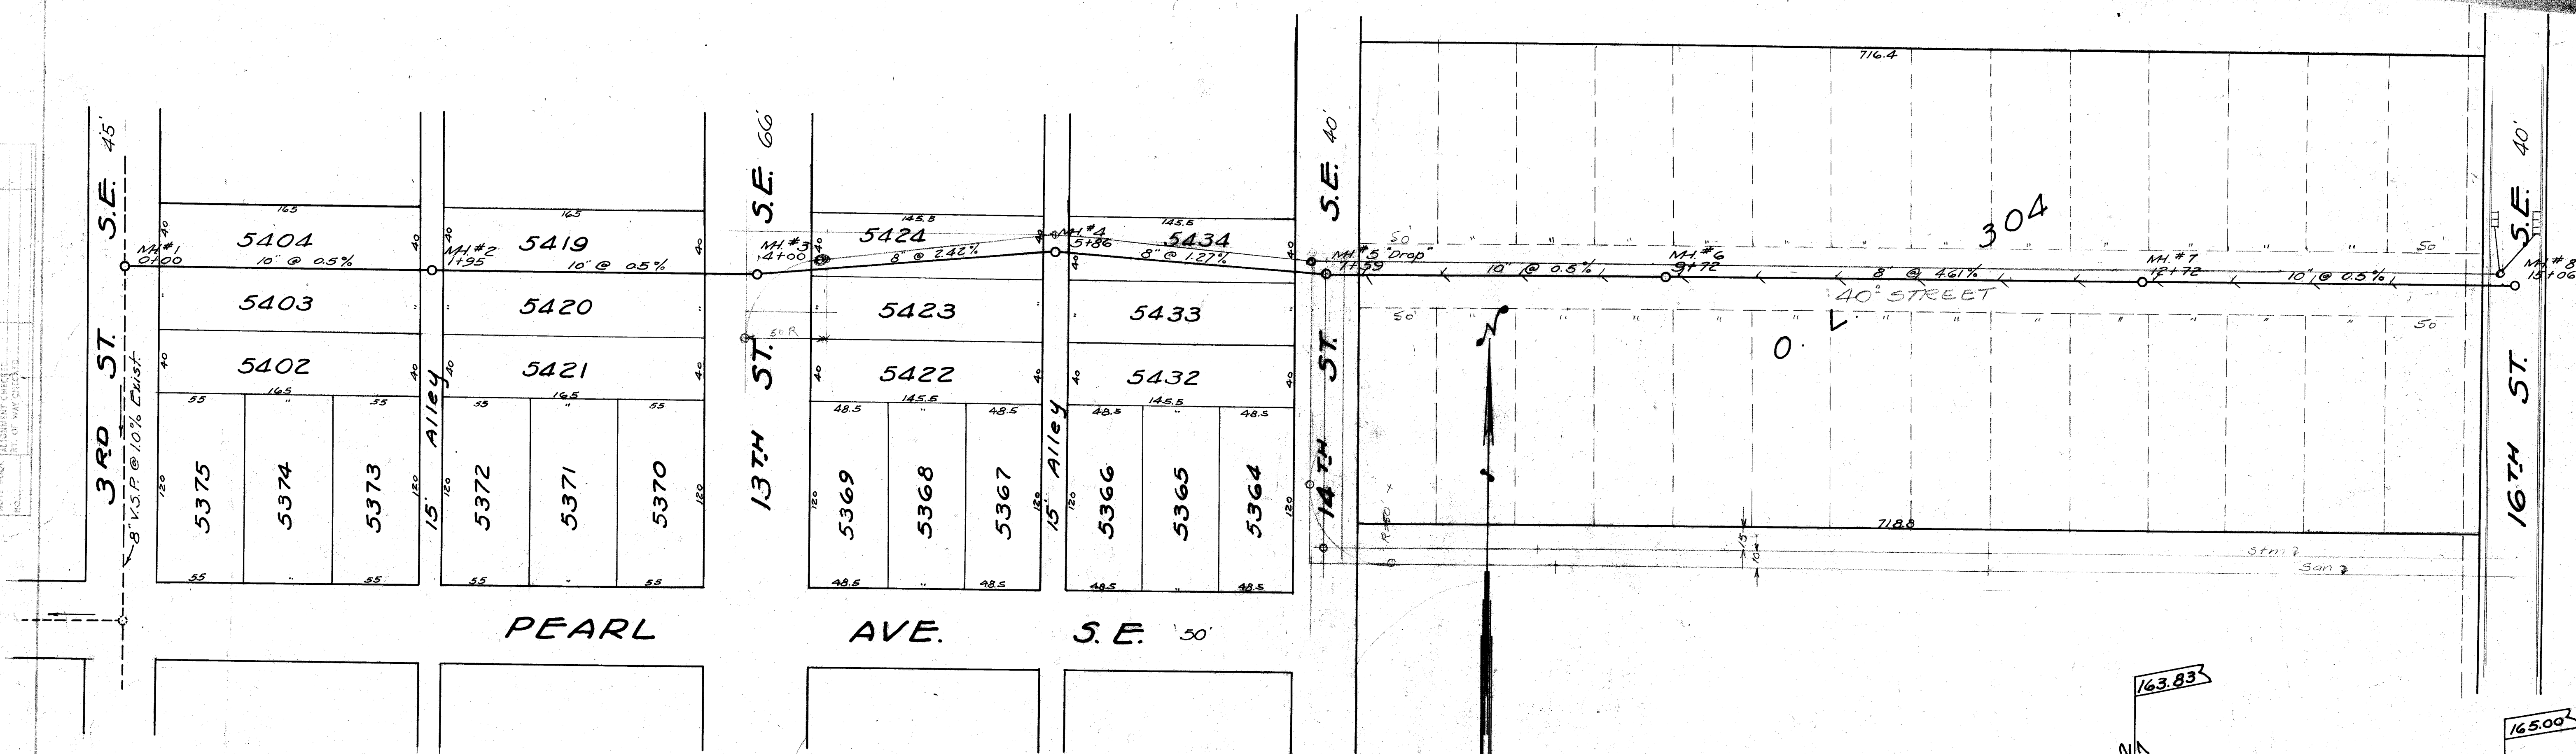

Bench Marks -

1. Bolt in root of 36" Oak S.P. Corner 3rd & Pearl Ave. Elev. = 142.28
2. R.R. Spike in Light Pole on 14th - 1st N. of Pearl Ave. Elev. = 158.34
3. West end (Top) of C.I. Pipe Culvert on 16th St. S.E. Elev. = 174.99

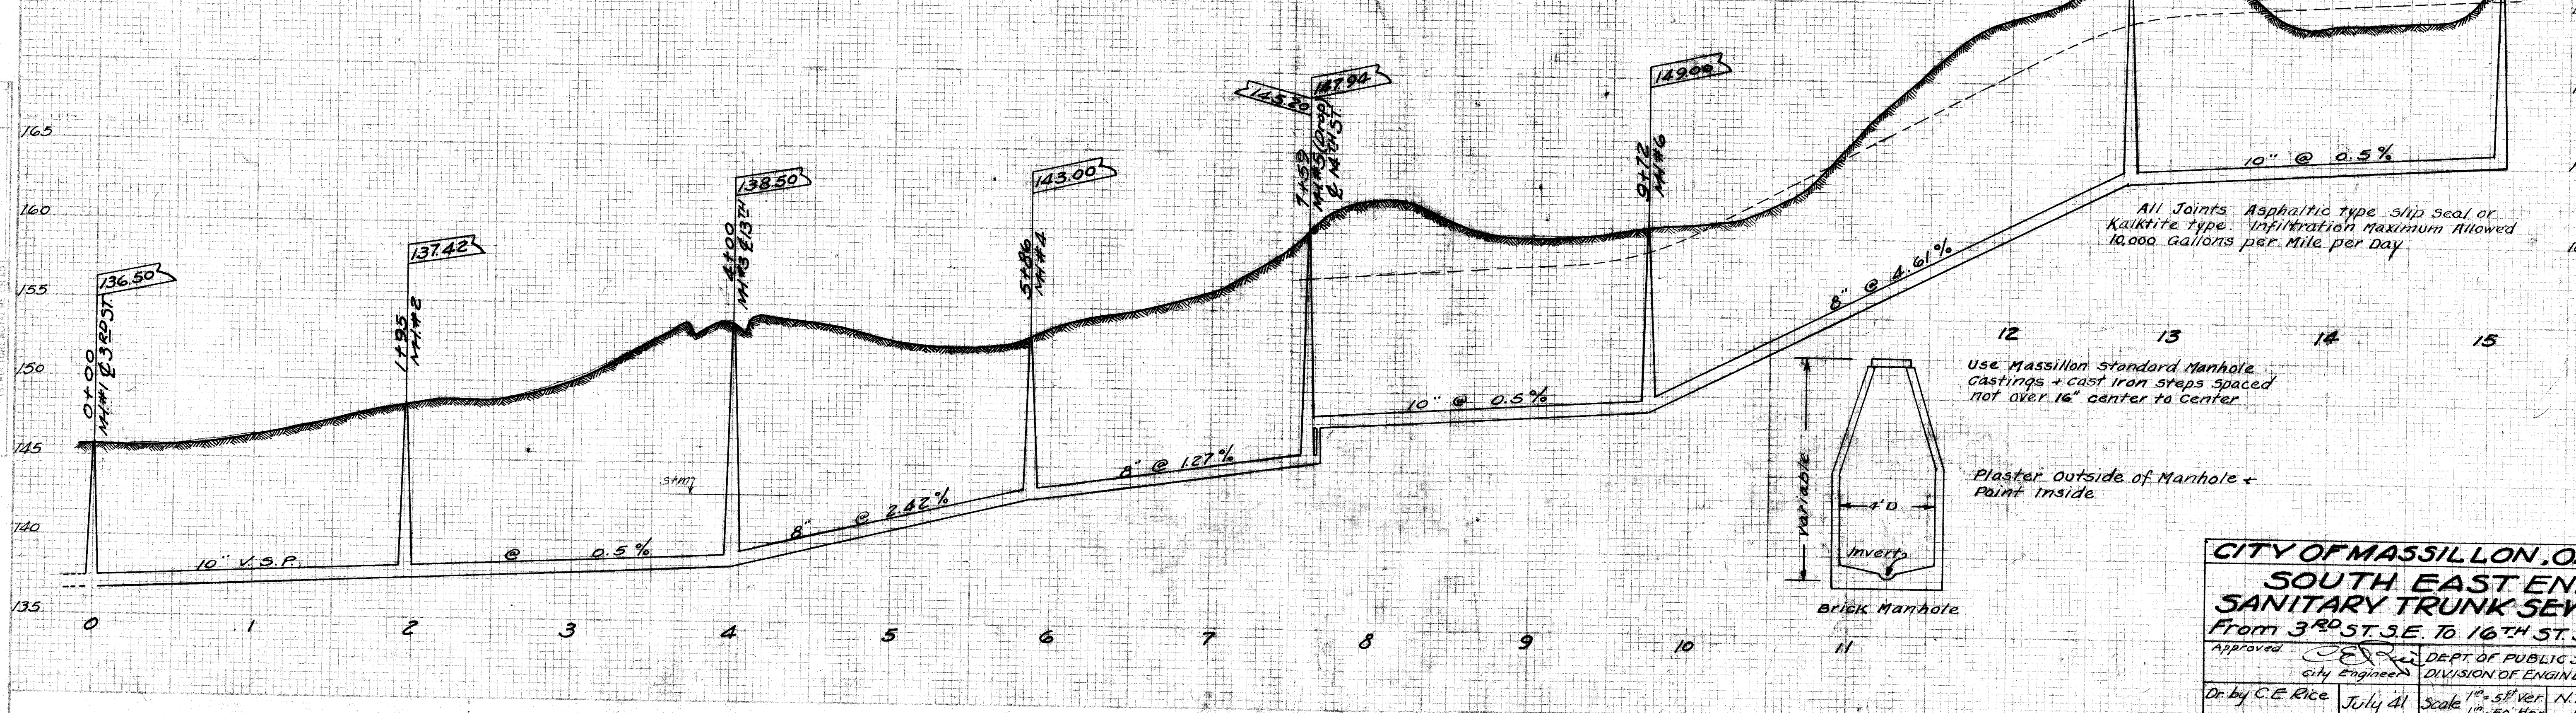

CITY OF MASSILLON, OHIO.
SOUTH EAST END
SANITARY TRUNK SEWER
 From 3rd St. S.E. To 16th St. S.E.

Approved: *[Signature]* DEPT. OF PUBLIC SERVICE
 City Engineer DIVISION OF ENGINEERING

Dr. by C.E. Rice July 41 Scale 1" = 5' Ver. N.B. 151
 P. 66

FILE NO. 388 ACC. NO. 1459