


WEST PARK AREA



STORM SEWER

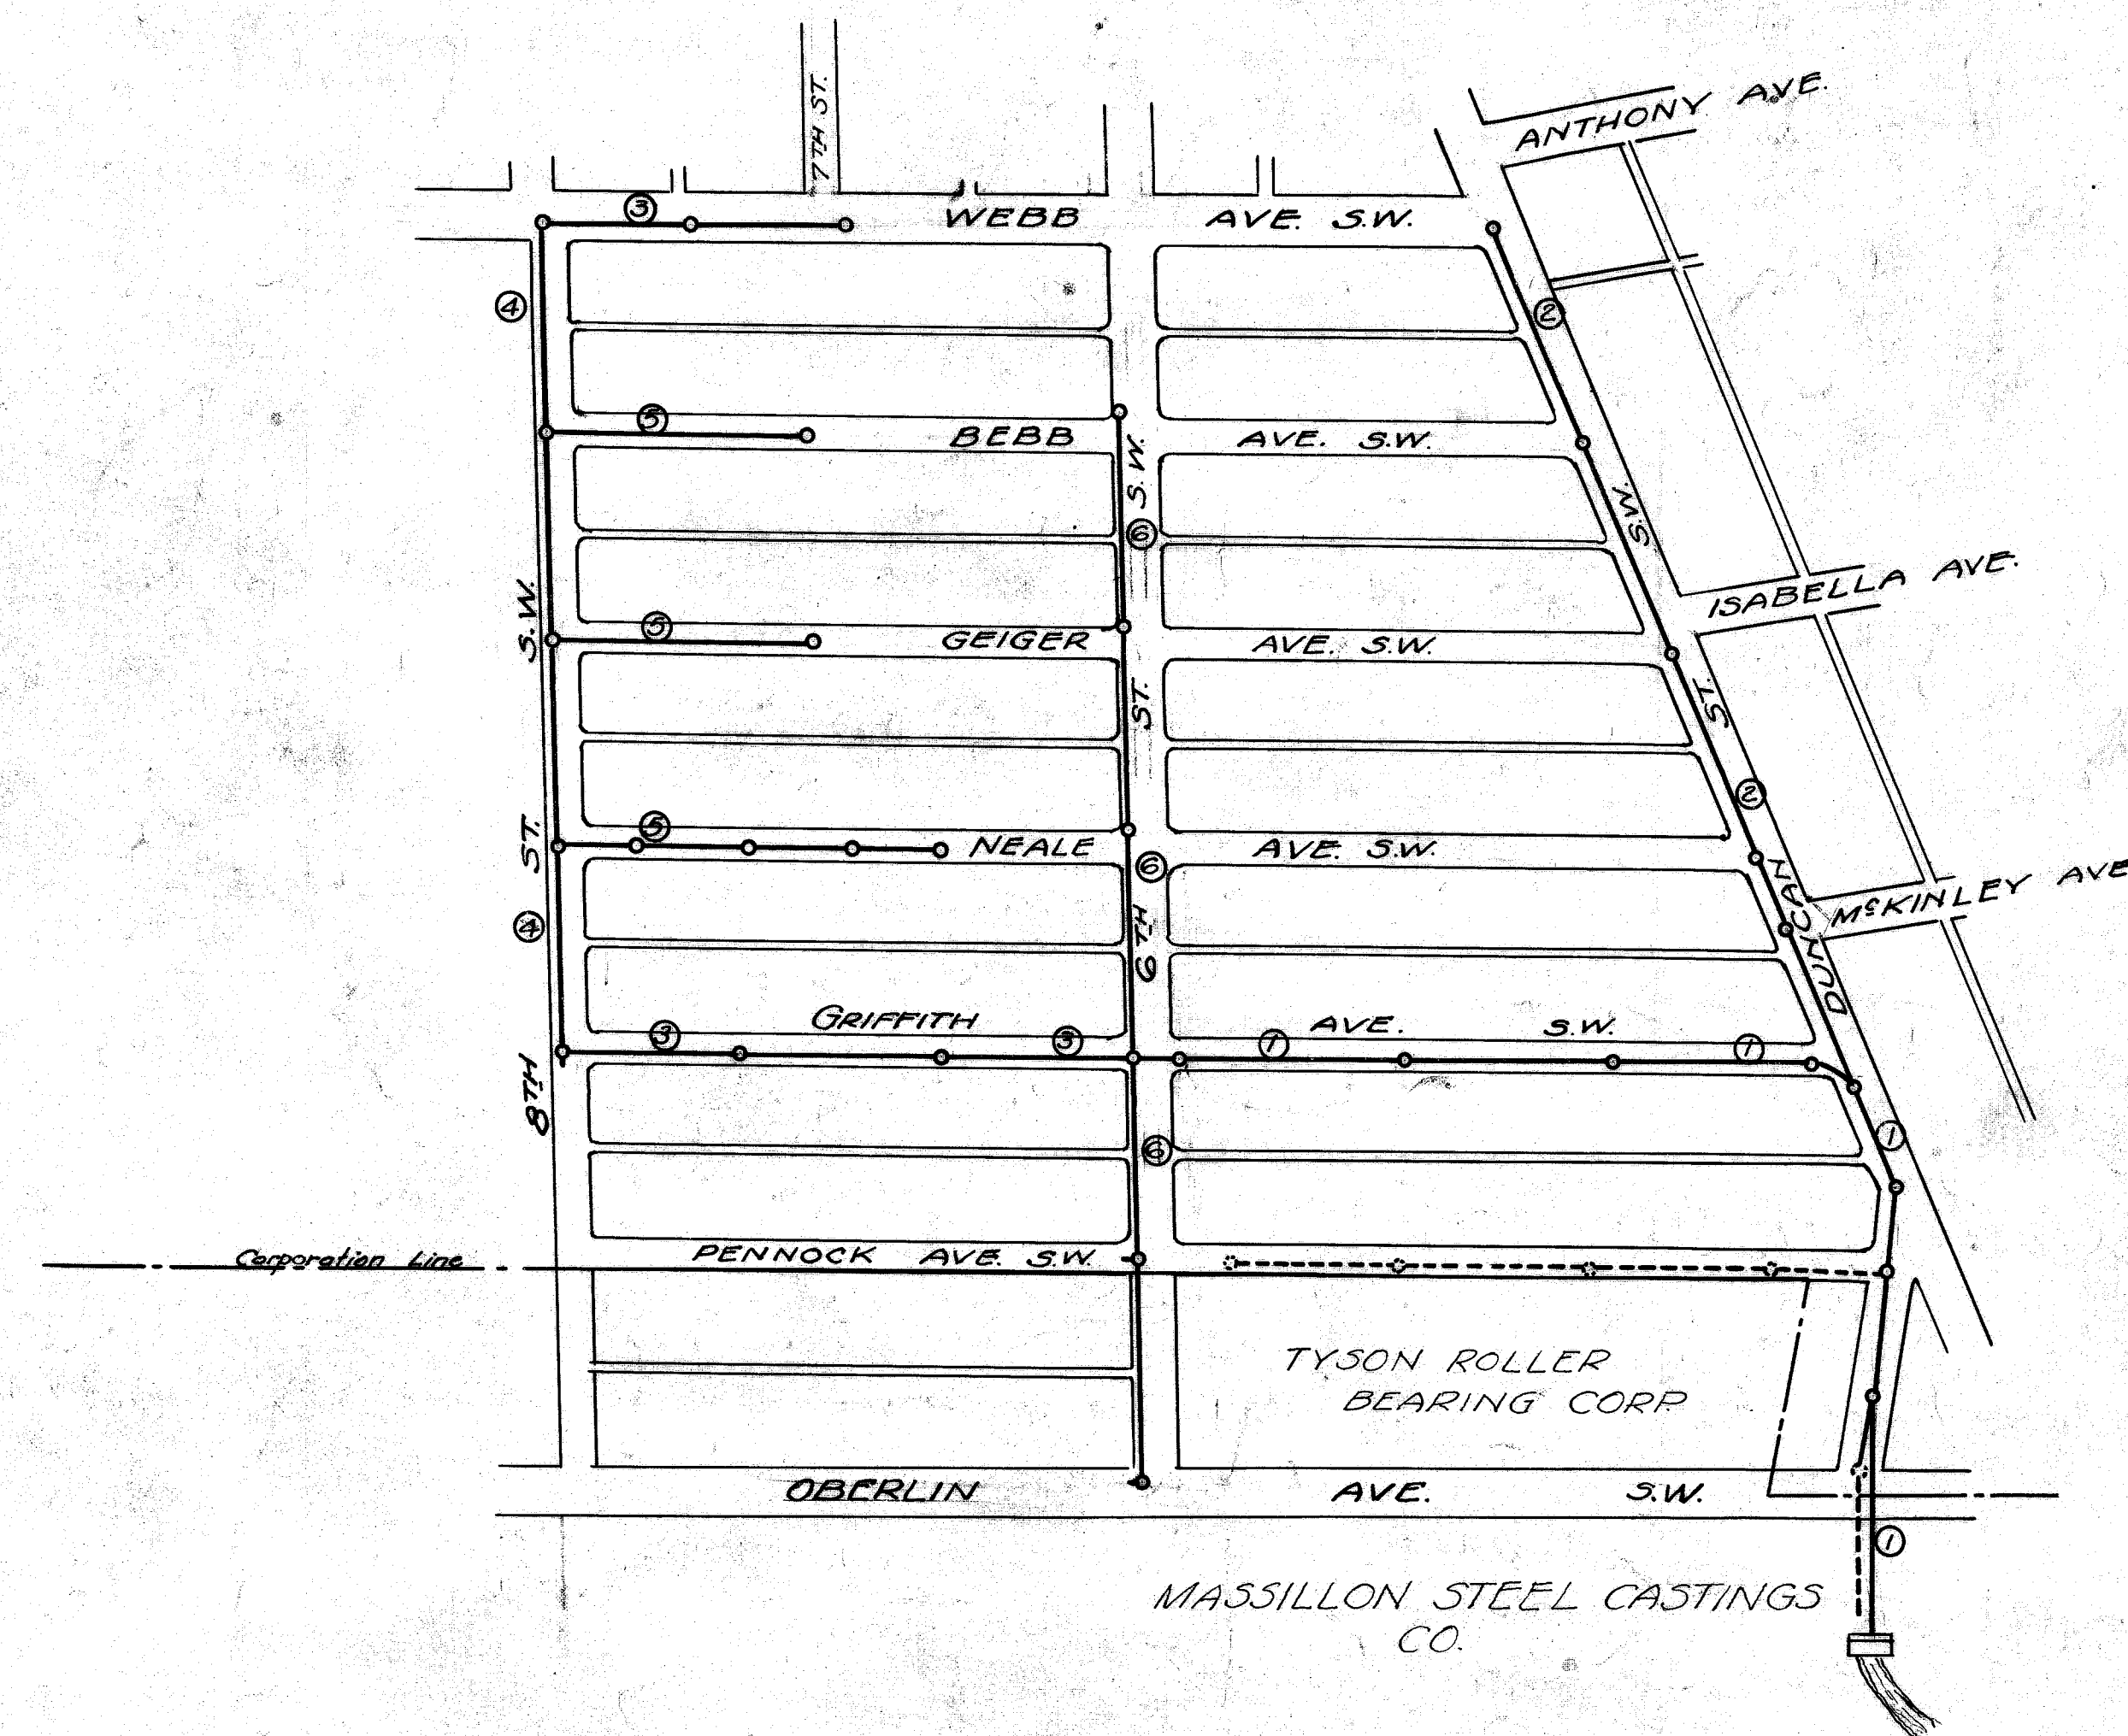


KEY MAP


PLAN
 SURVEYED
 PLOTTED
 NOTE: SEE ALIGNED LINE
 BY SP. WAY CHECKED

PROFILE
 SUMMER
 NOTE: SEE GRADE
 BY SP. WAY CHECKED
 STRUCTURE NOTED IN CH

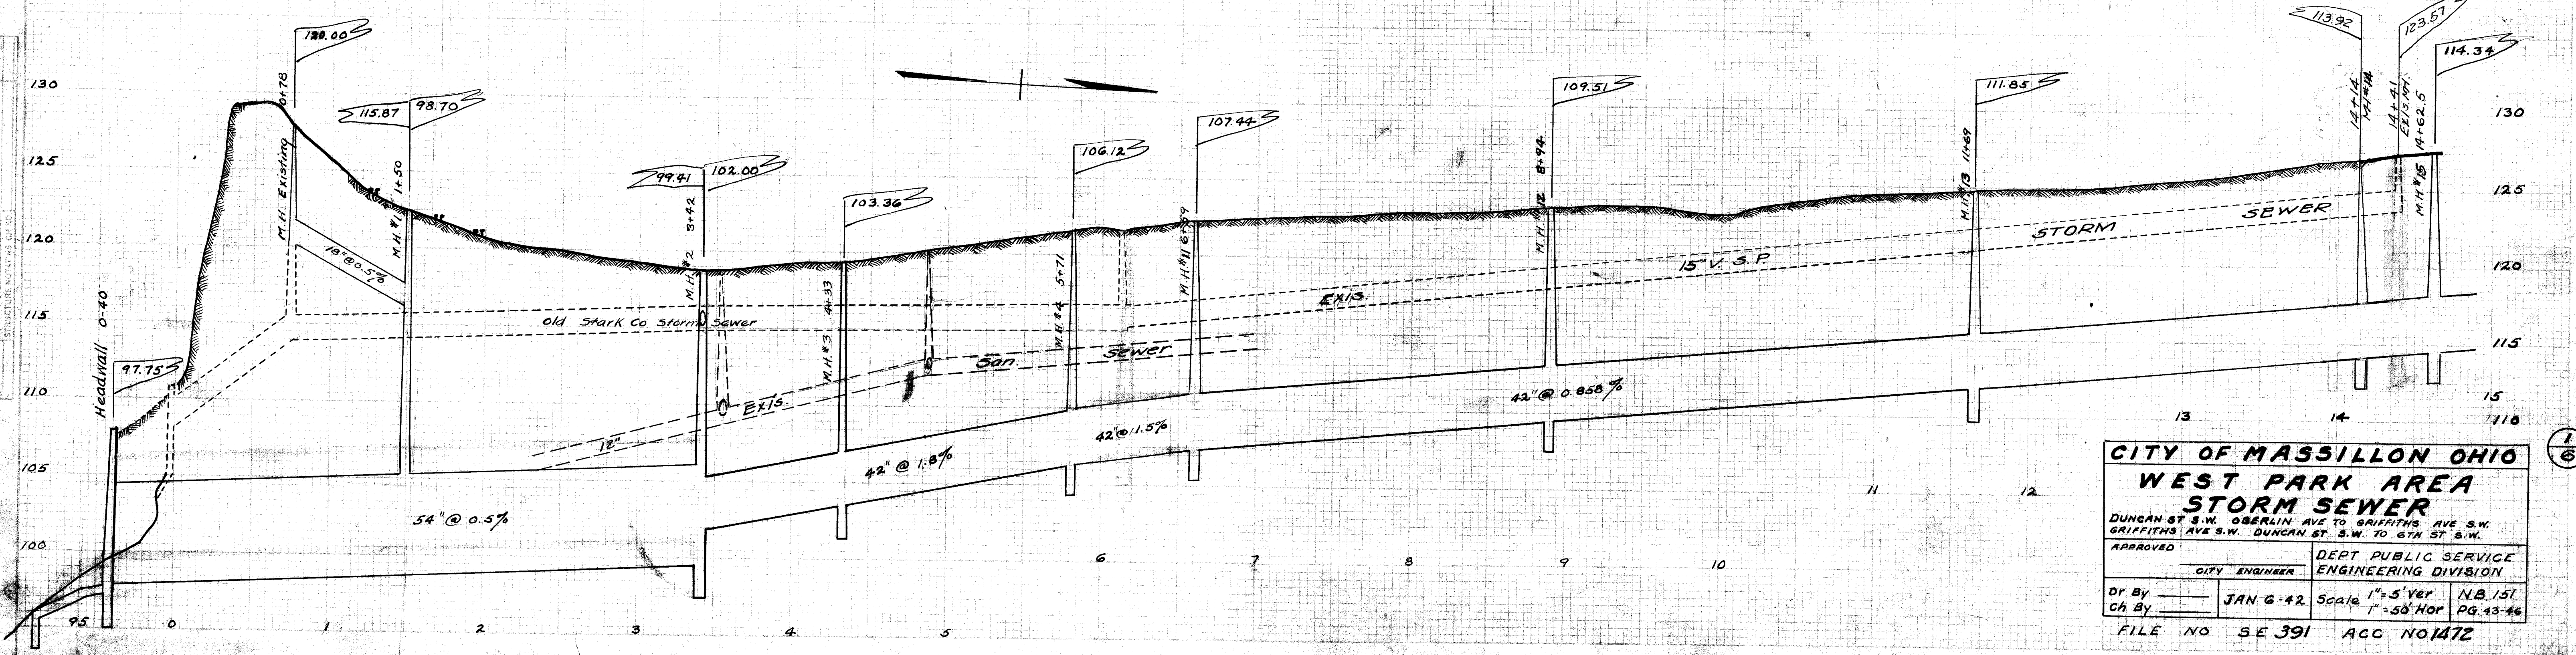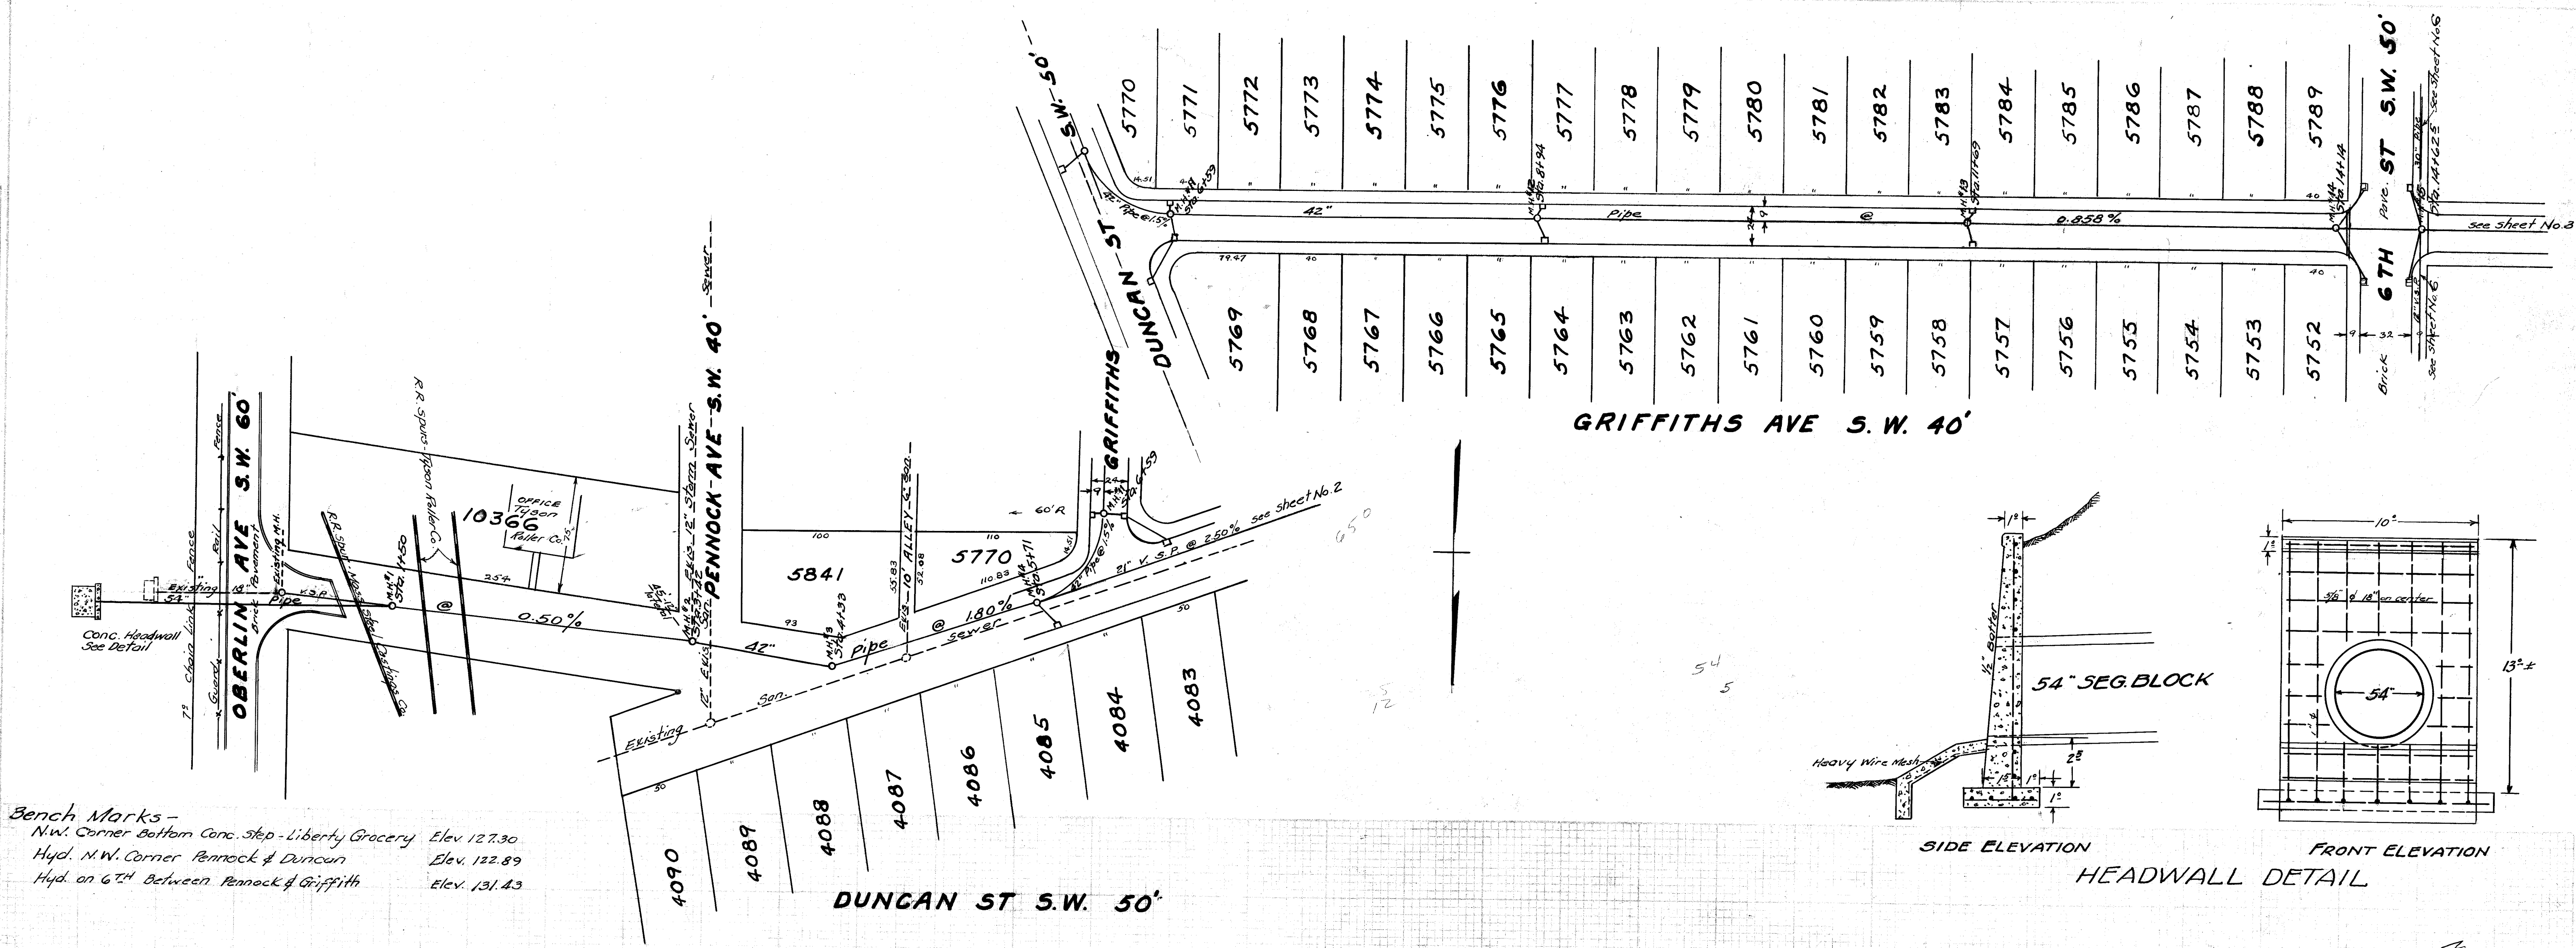


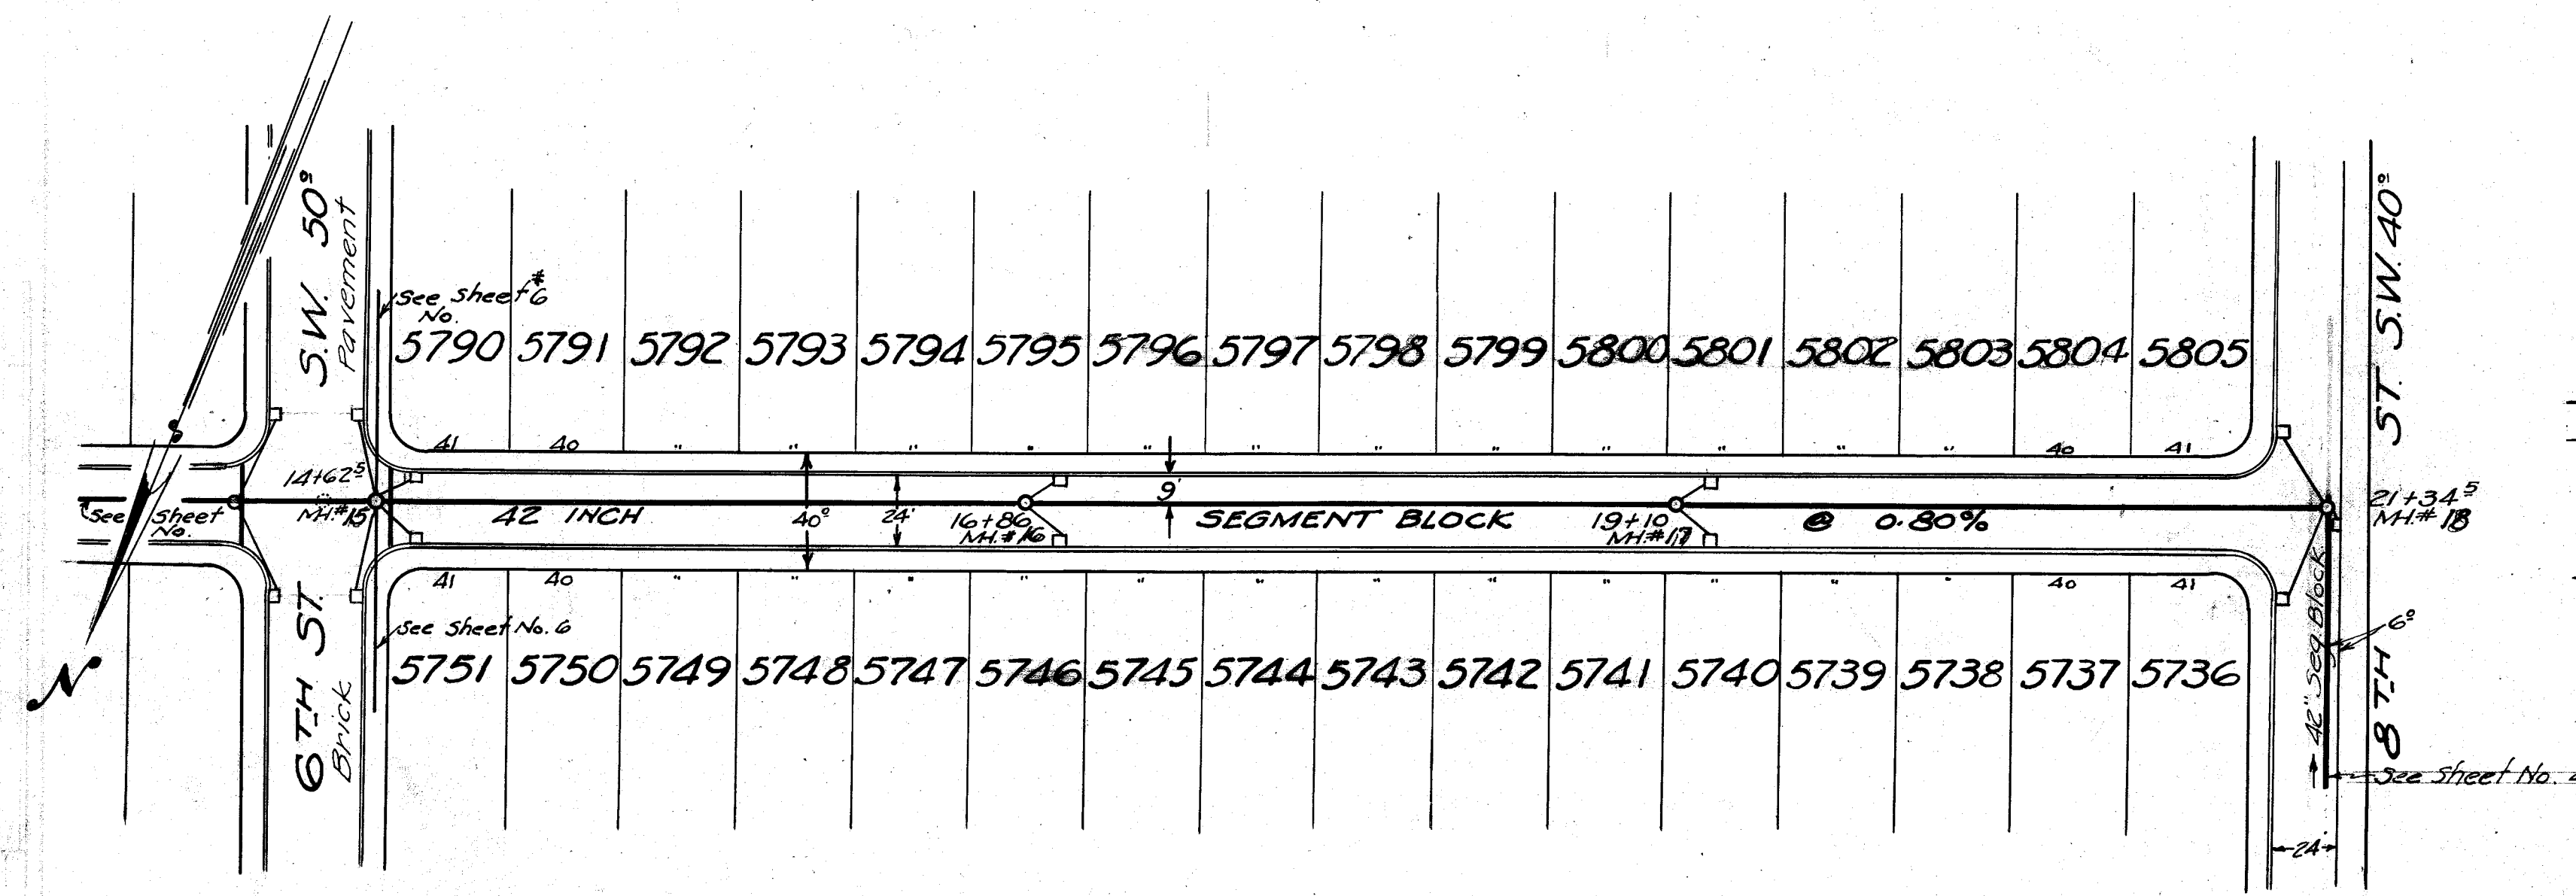


GRIFFITH AVE. SW. 40°

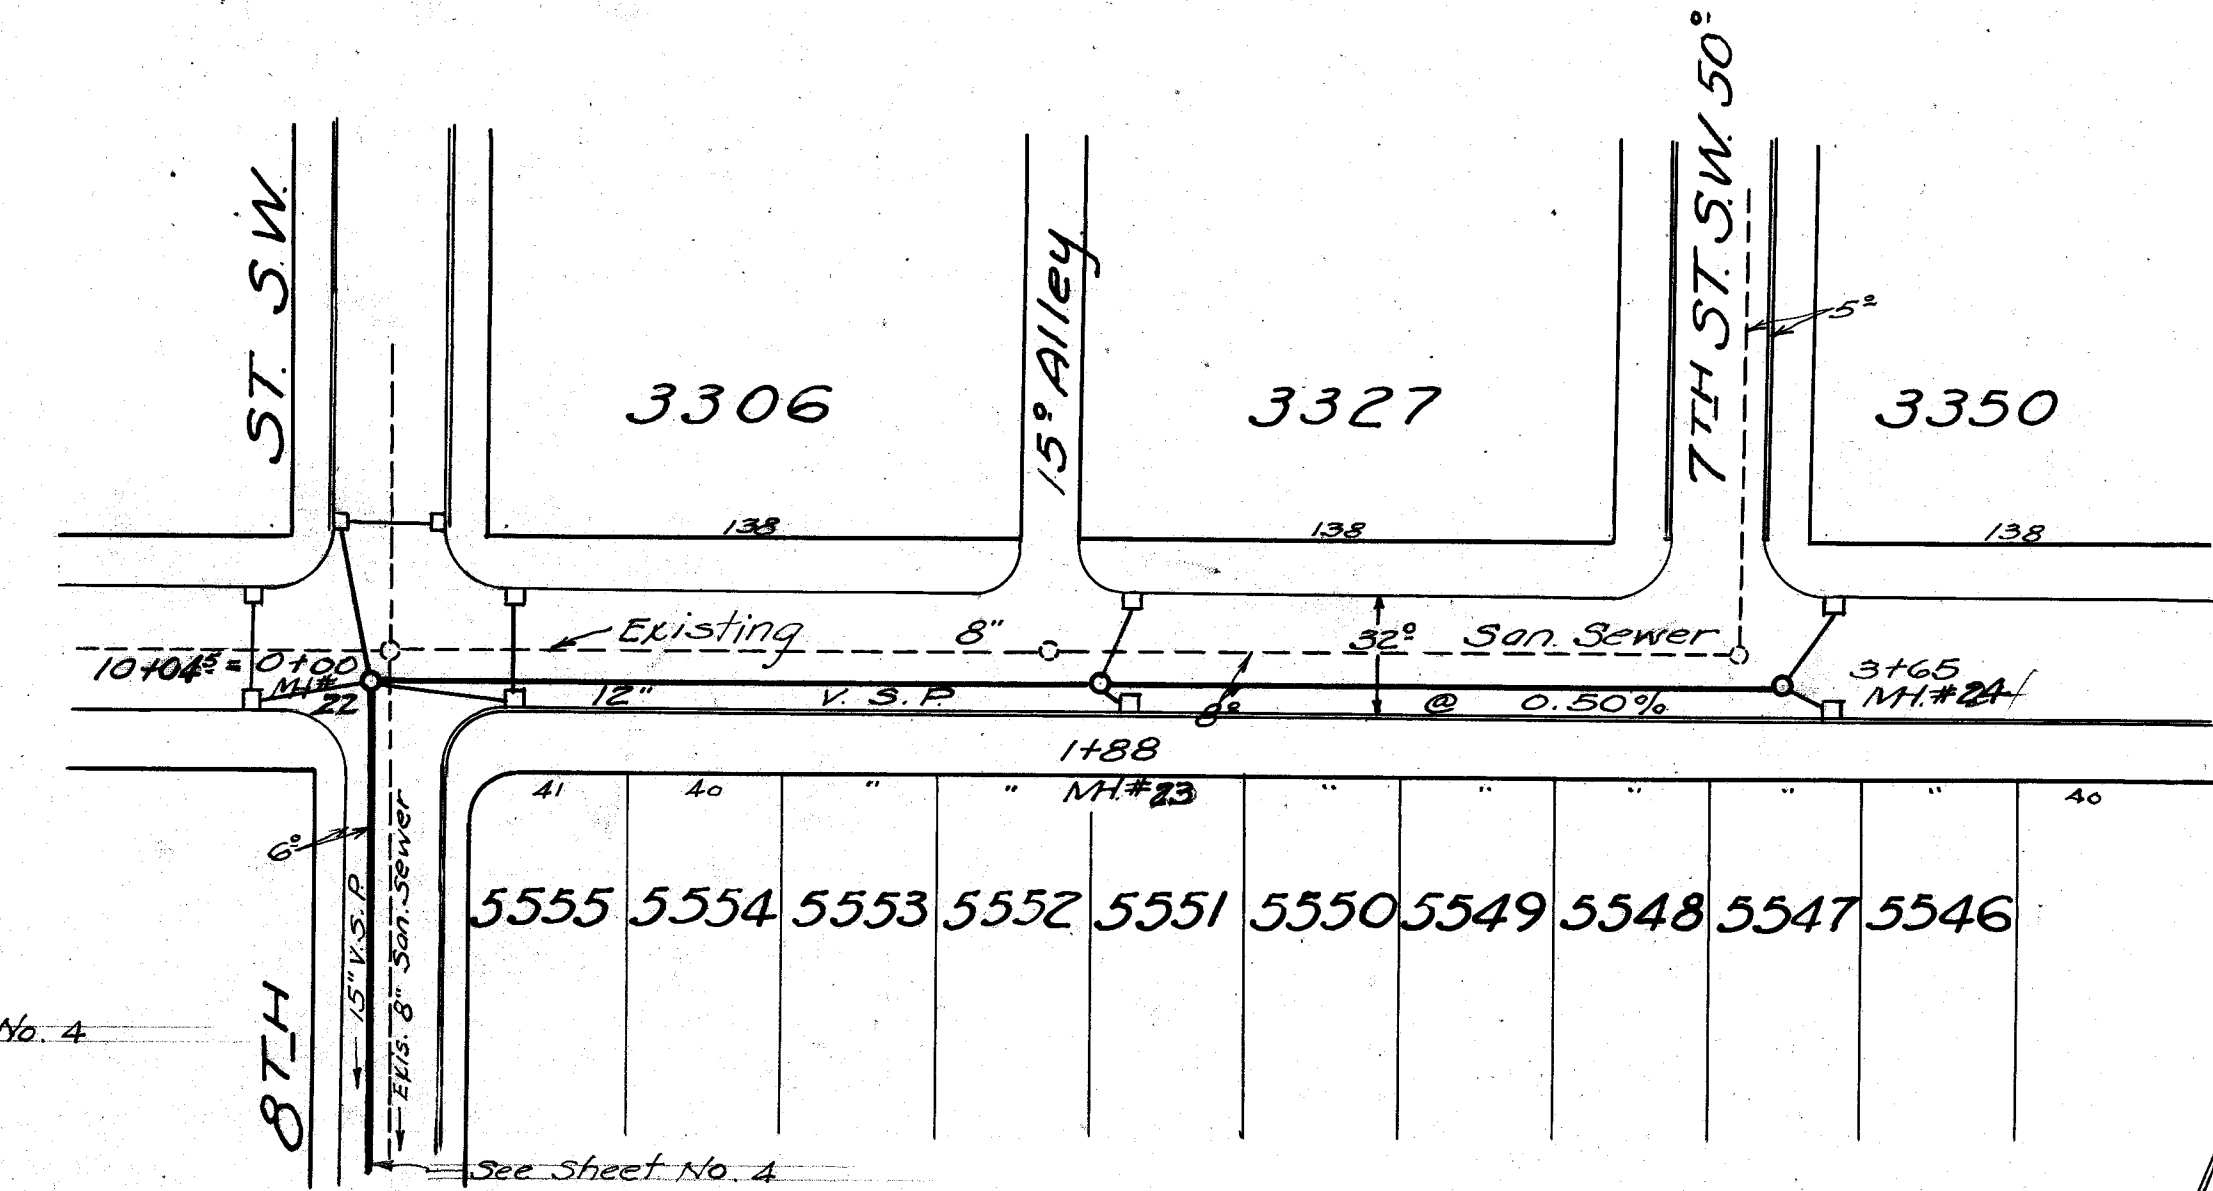


WEBB AVE. SW. 60°

~ Bench Marks ~
 Hyd. on 6th between Pennock & Griffith - Elev = 131.43
 Hyd. on 8th " " " " Elev = 134.14
 Hyd. on 8th " Bebb & Webb Elev = 137.60

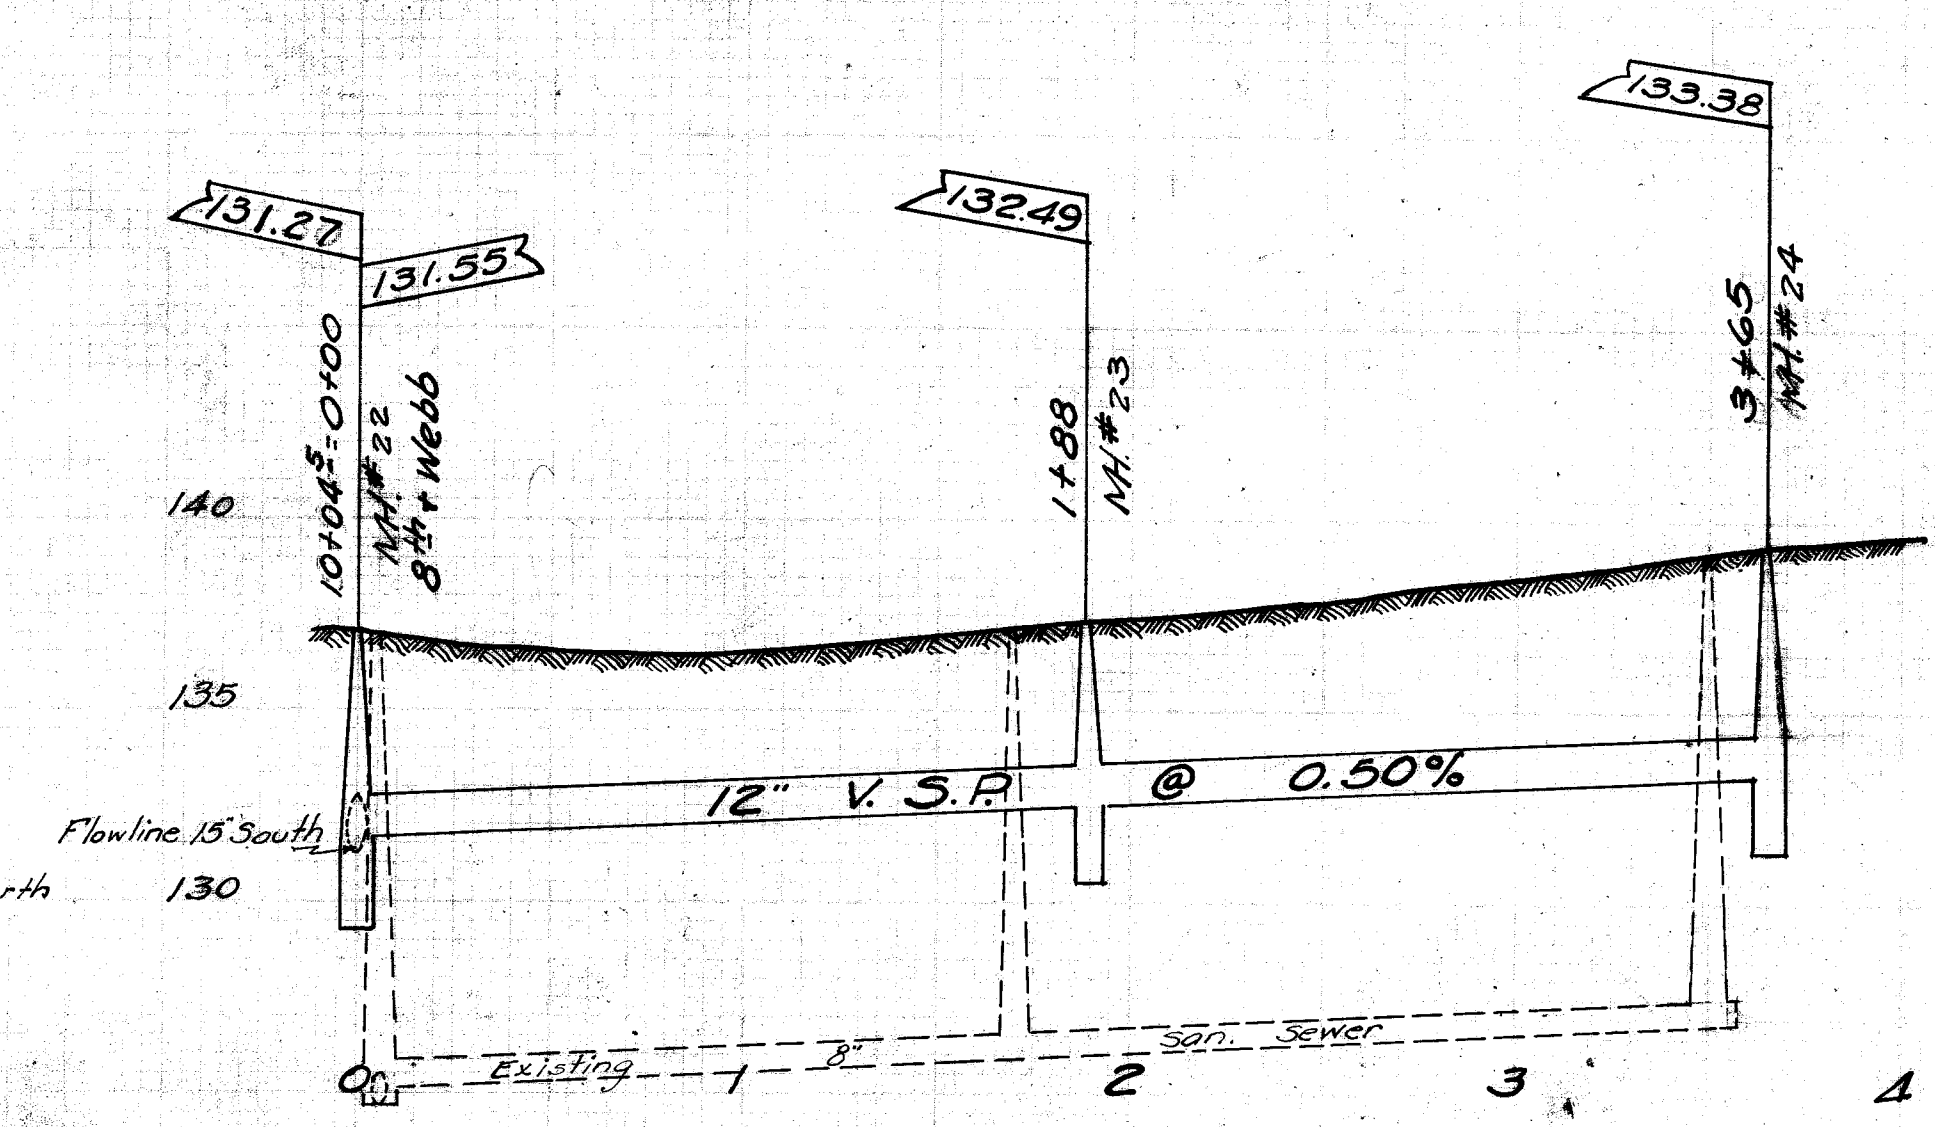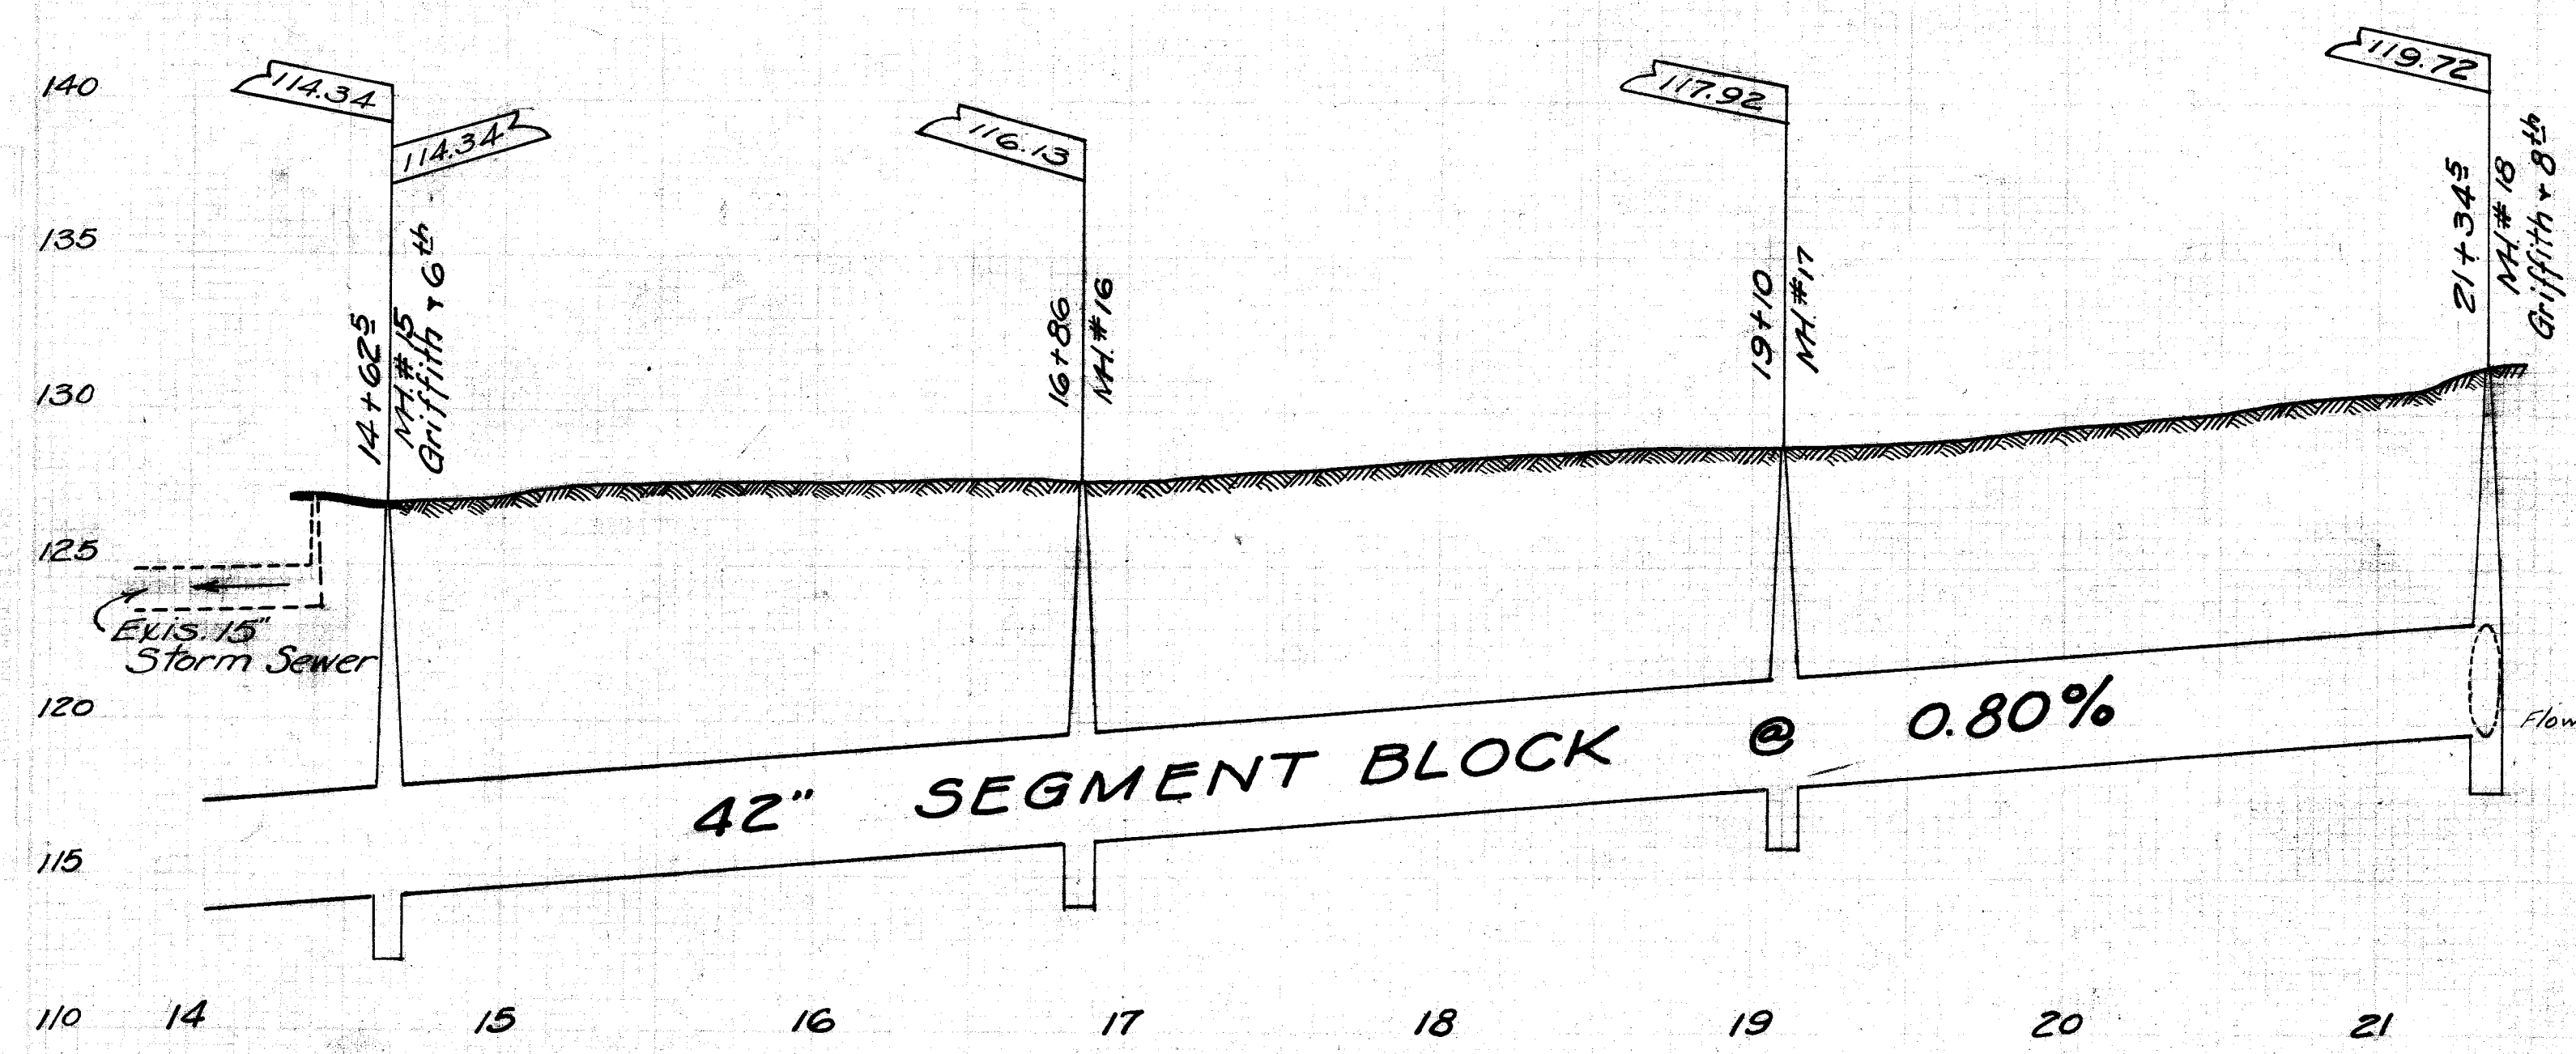


CITY OF MASSILLON, OHIO.		
WEST PARK AREA STORM SEWER		
GRIFFITH AVE. - 6 TH ST. TO 8 TH ST. WEBB AVE. - 8 TH ST. TO 7 TH ST.		
Approved	DEPT. PUBLIC SERVICE ENGINEERING DIVISION	
City Engineer		
Dr. by H. Piper Ch. by	Scale: 1" = 5' Ver. 1" = 50' Hor.	N.B. 151 Page 47.53
FILE NO. SE 391 ACC. NO. 1474		

PLAN
 DRAWN BY
 CHECKED BY
 DATE
 NO.

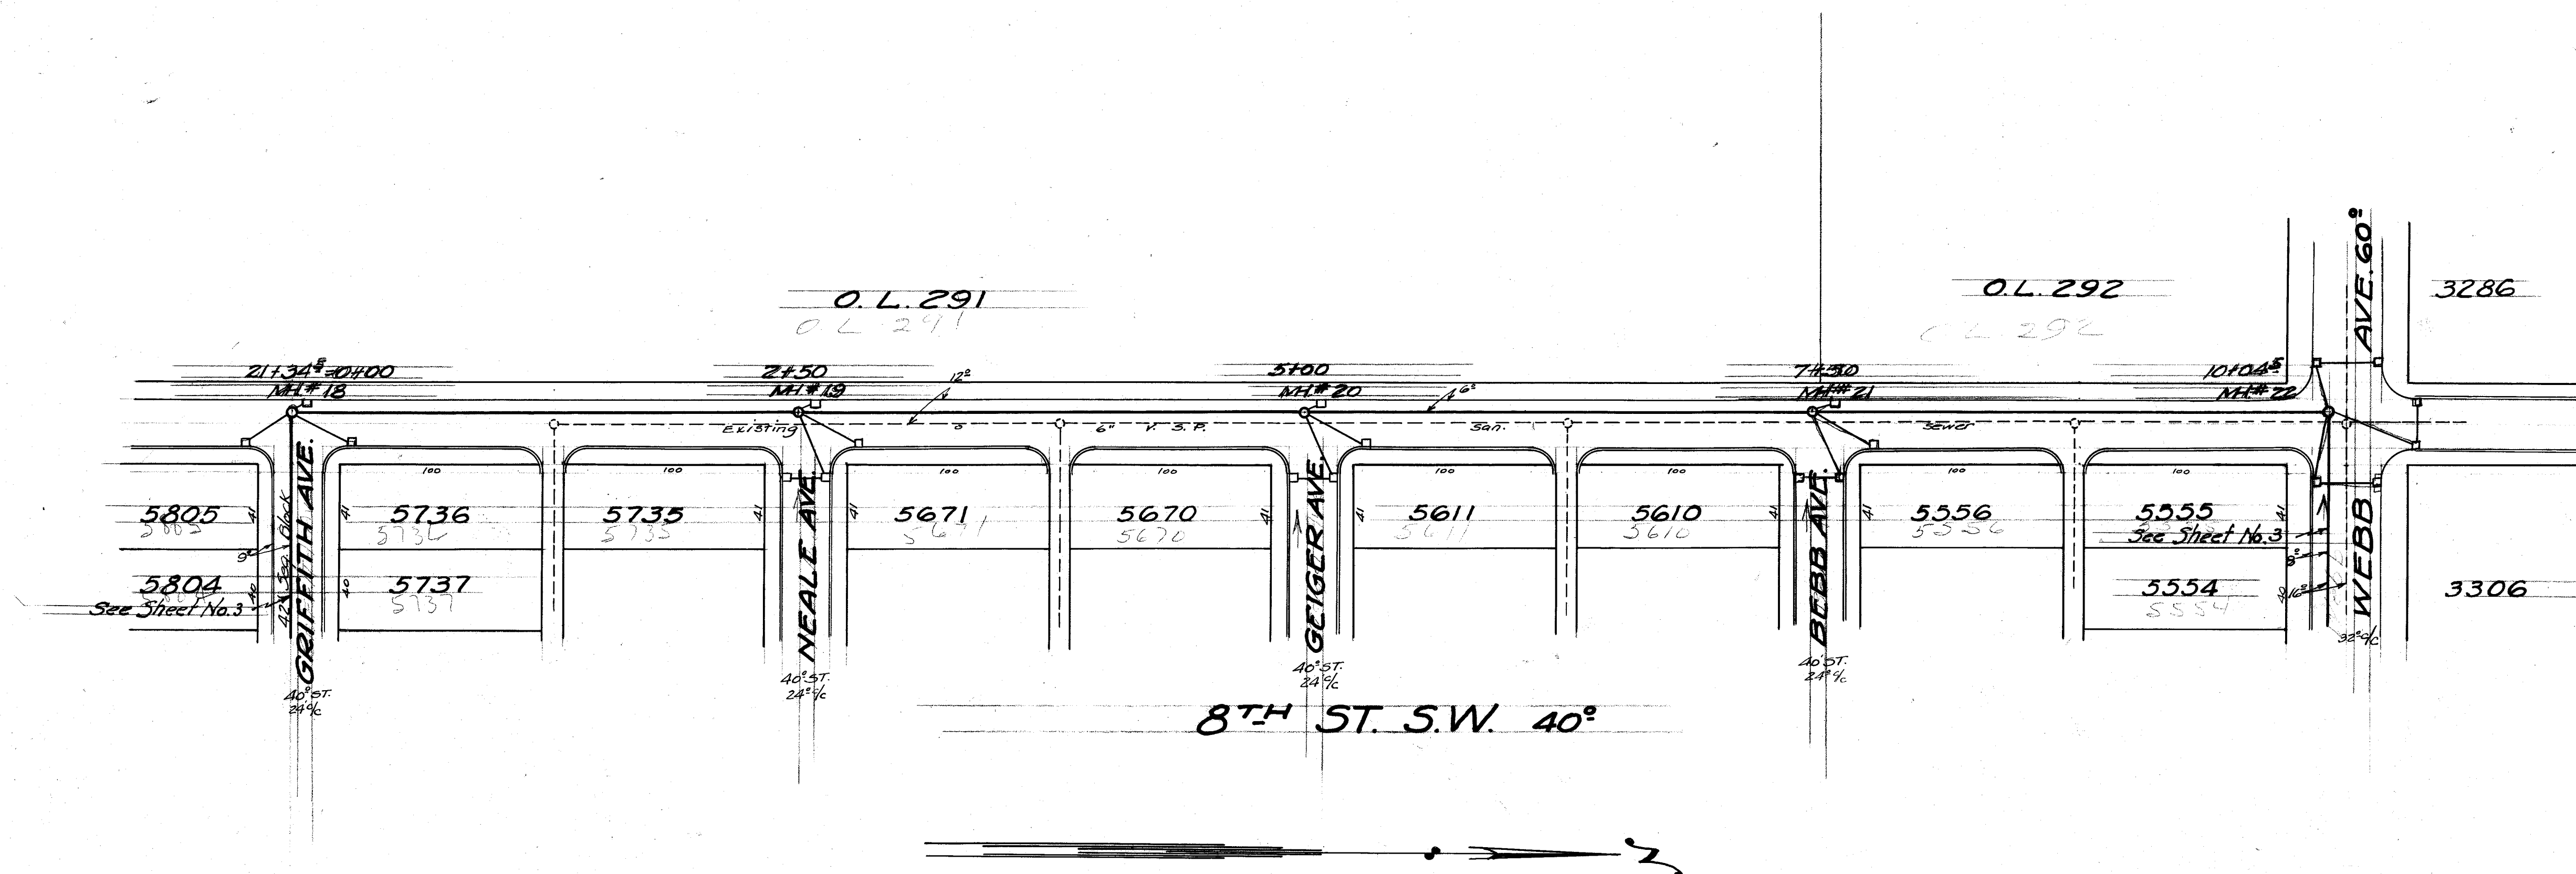

PROFILE
 DRAWN BY
 CHECKED BY
 DATE
 NO.


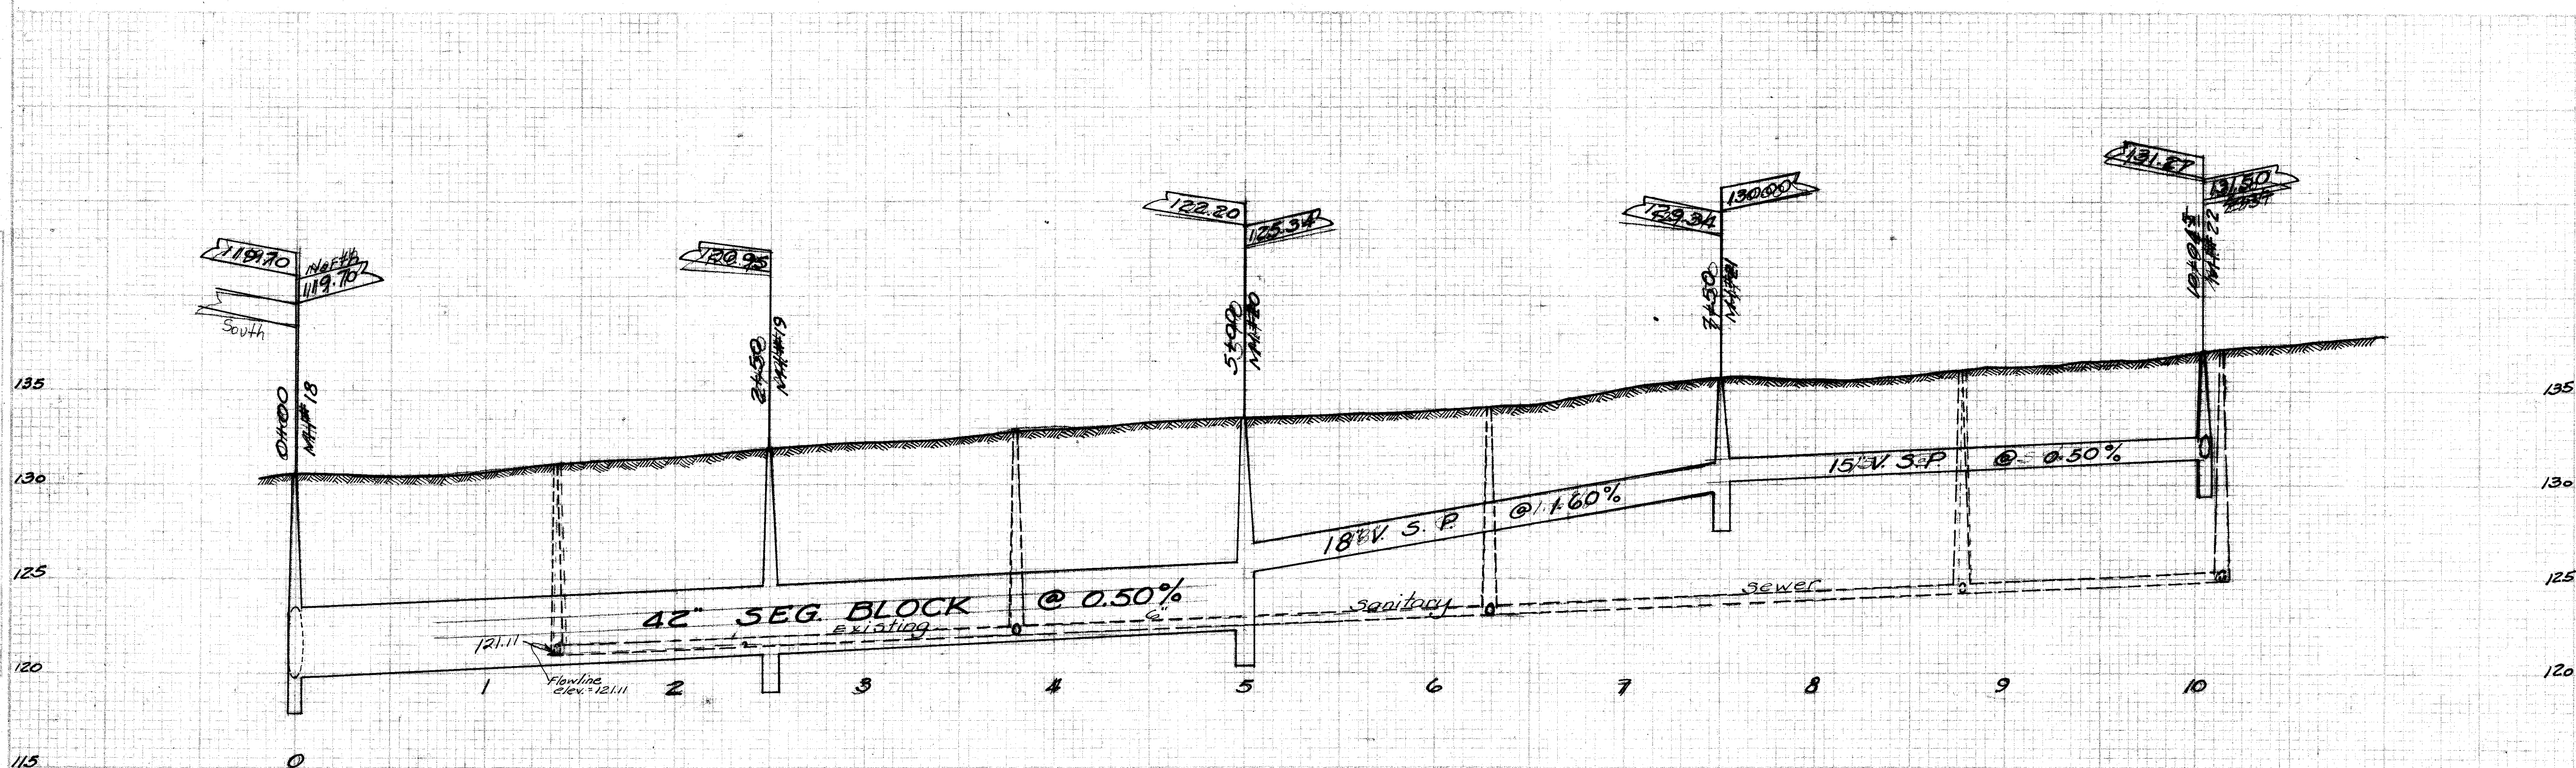


~ Bench Marks ~
 Hyd # 327 on 8th St. S.W. between Griffith Ave & Neale Ave. Elevation 134.86
 Hyd # 328 on 8th St. S.W. between Bebb Ave & Webb Ave. Elevation 136.49
 Hyd # 326 on 8th St. S.W. between Bebb Ave & Webb Ave. Elevation 137.59

CITY OF MASSILLON, OHIO
**WEST PARK AREA
 STORM SEWER**
 8th ST. S.W. - GRIFFITH TO WEBB AVE.
 Approved: DEPT. PUBLIC SERVICE
 CITY ENGINEER ENGINEERING DIVISION
 Dr. by H. P. per 3-18-42 Scale: 1" = 5' Ver. N.B. 151
 Ch. by 1" = 50' Hor. Page 50
 FILE No. SE 391 ACC. No. 1475


PLAN	DATE
BY	
APPROVED	
NOTED	
NO.	

PROFILE	DATE
BY	
APPROVED	
NOTED	
NO.	

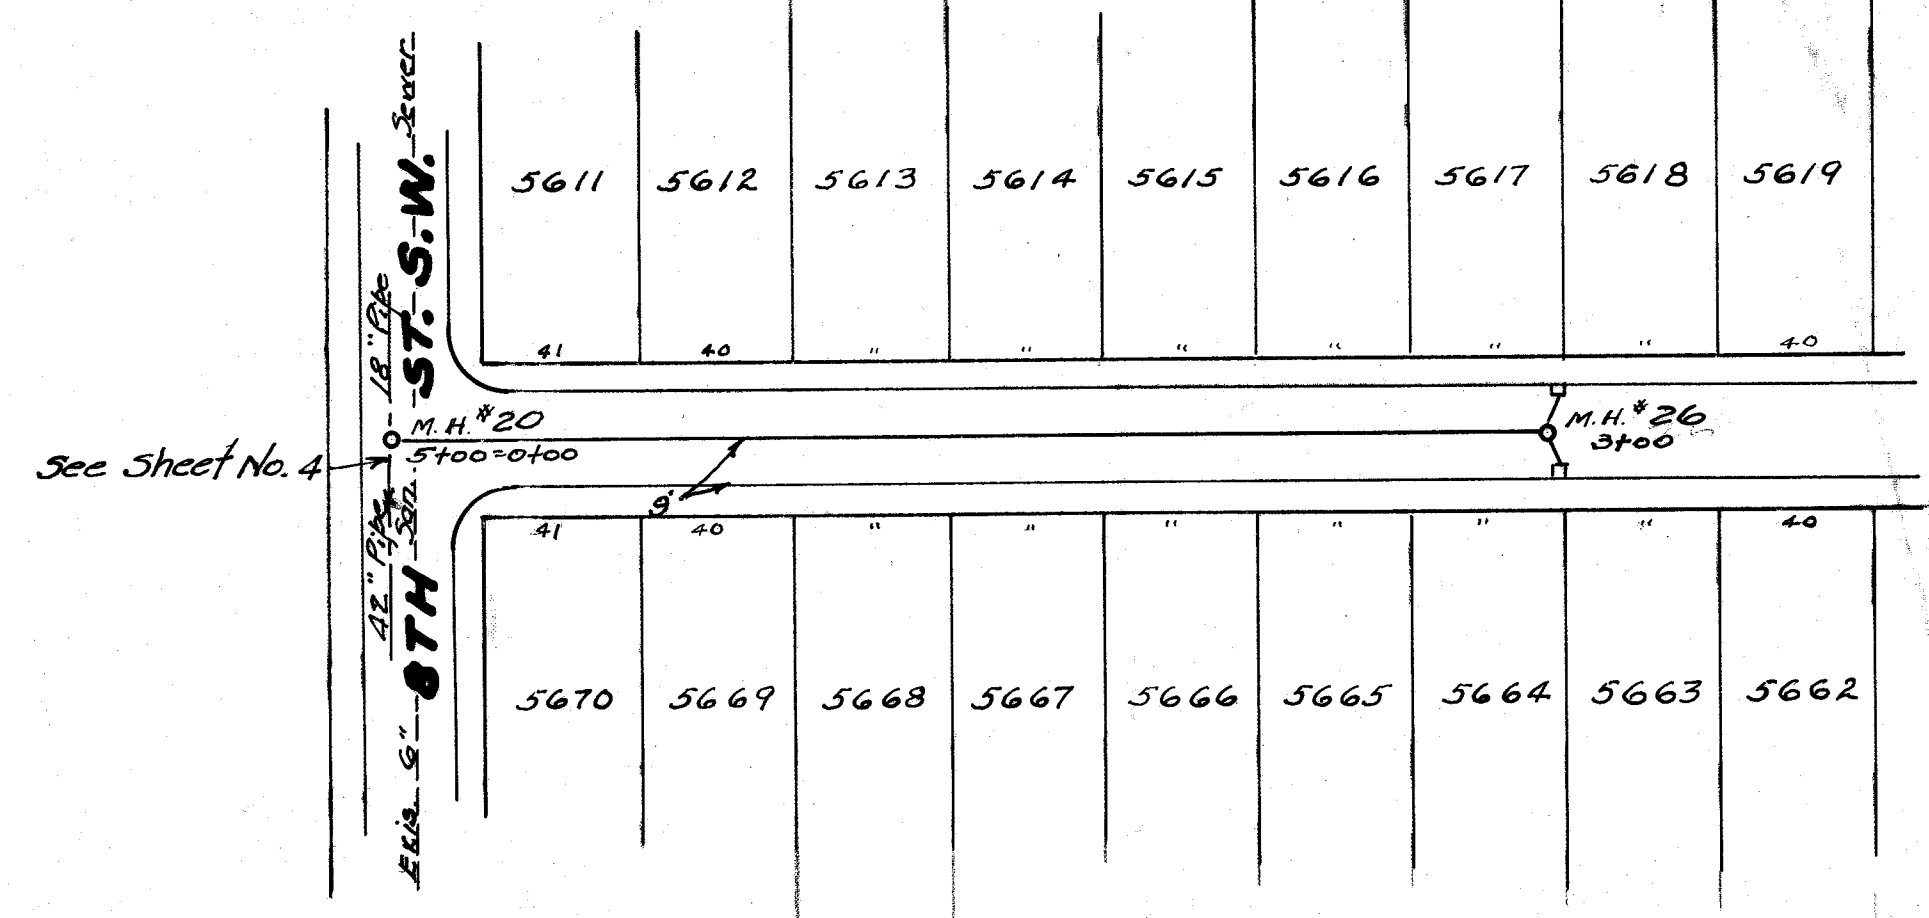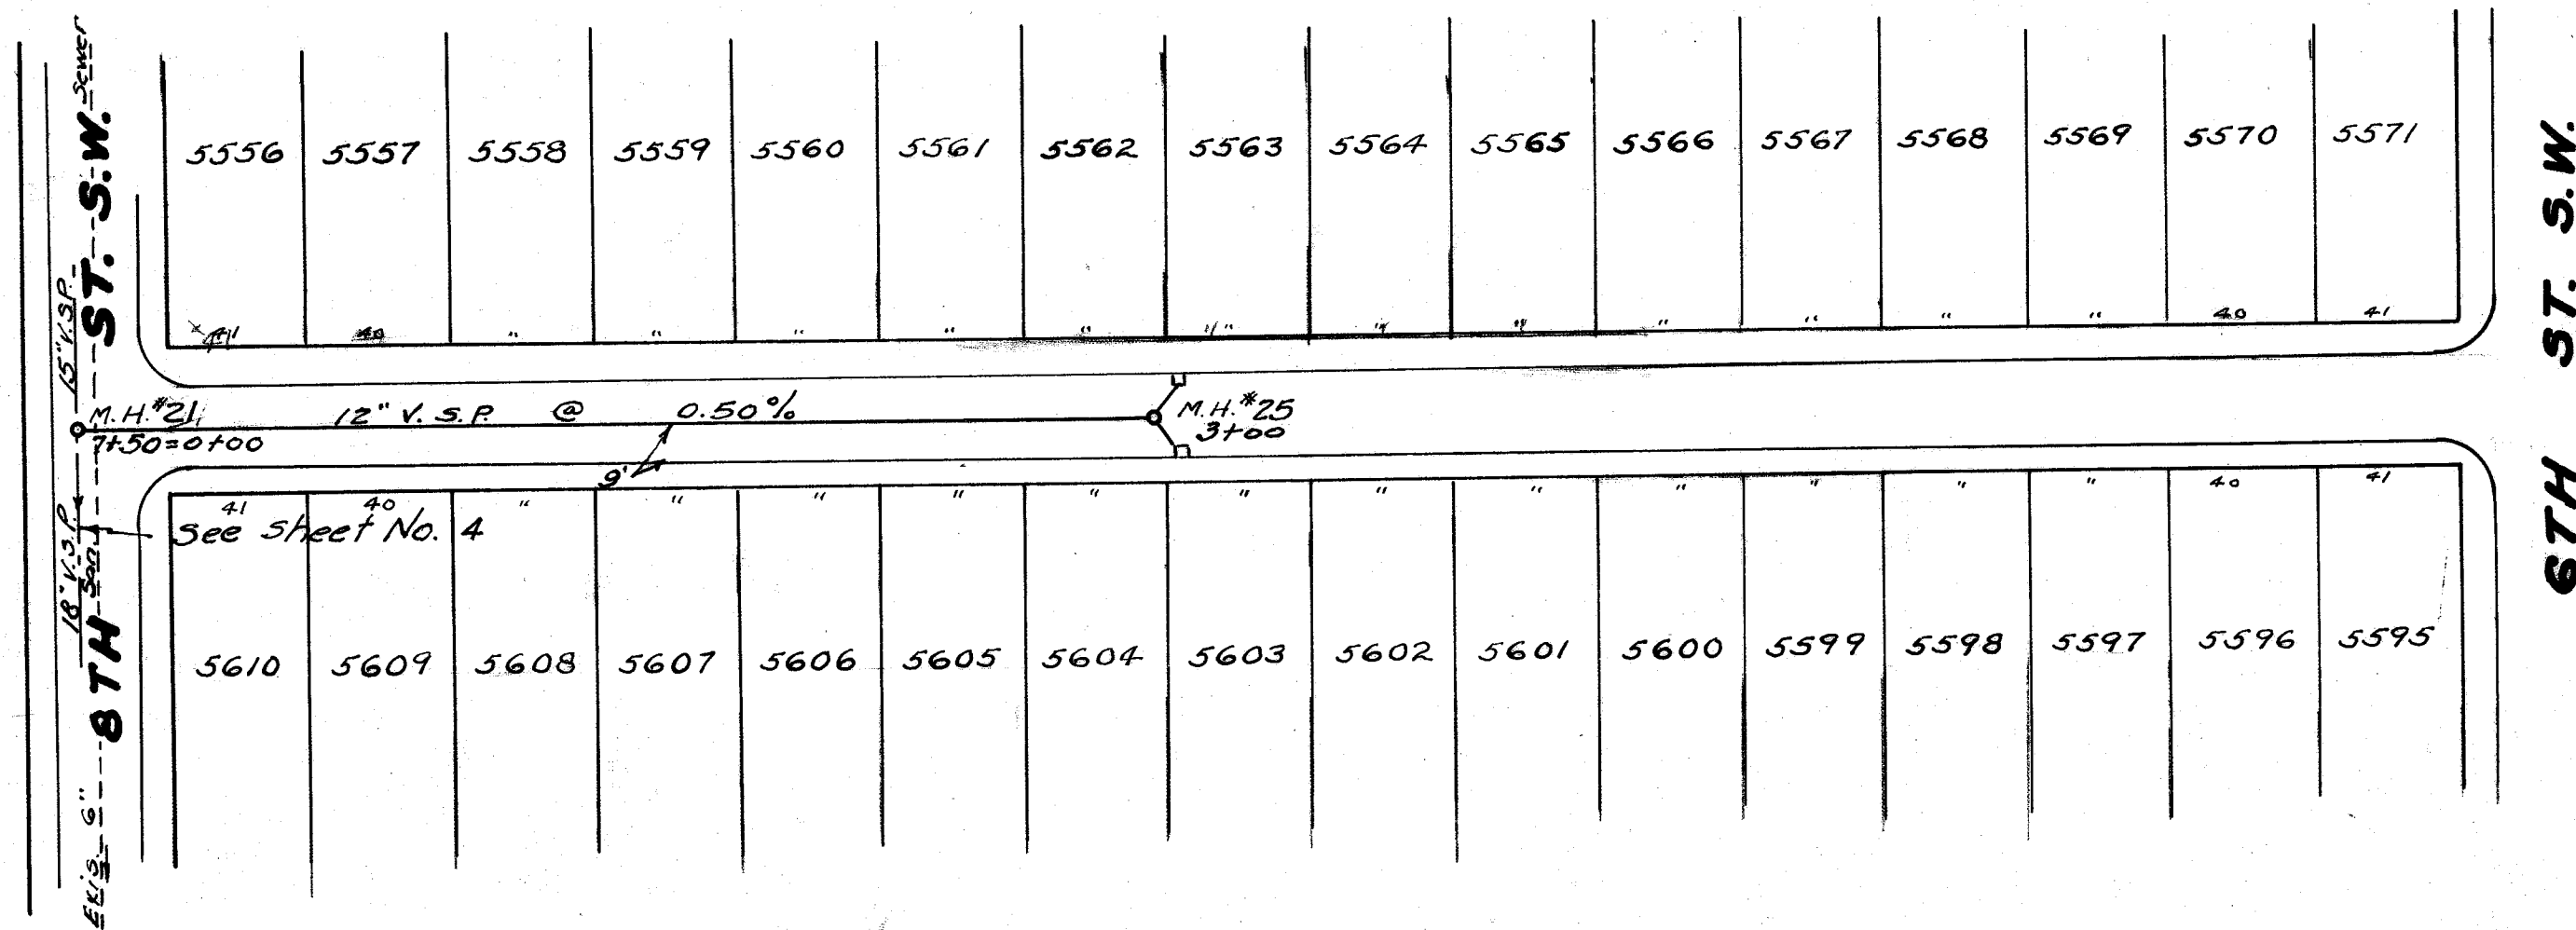




BEBB AVE S.W. 40'

GEIGER AVE S.W. 40'

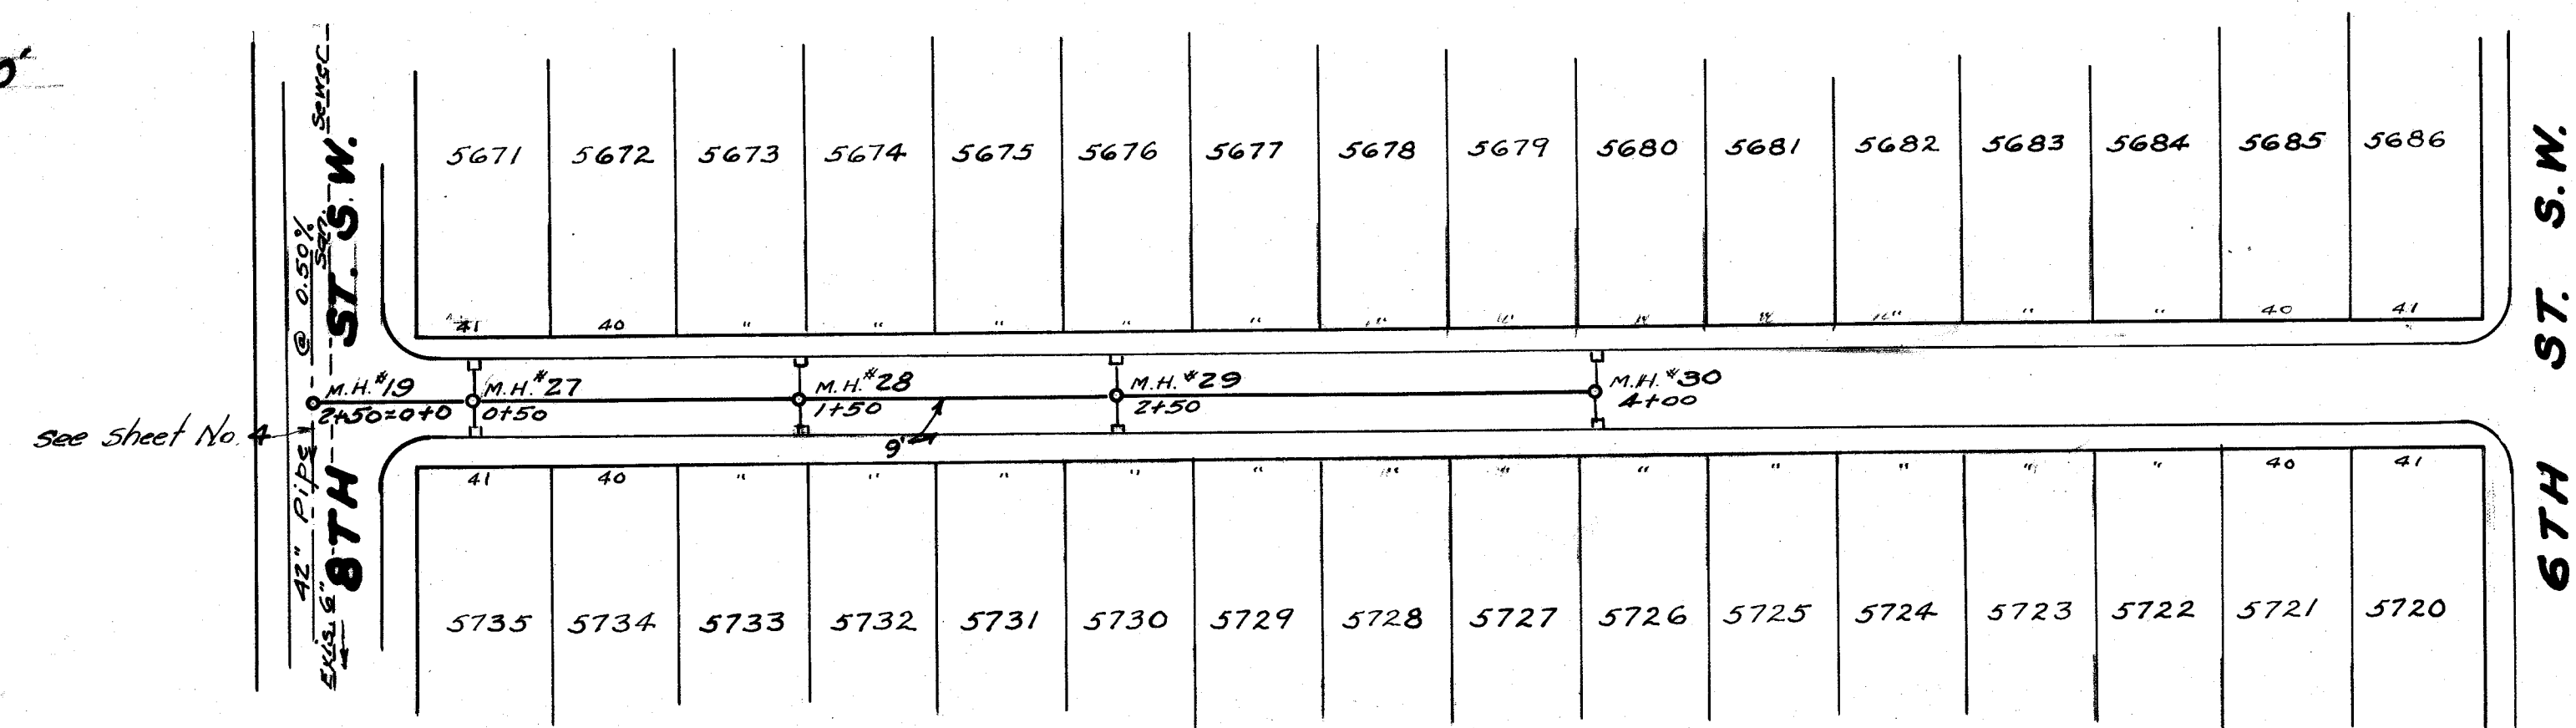


NEALE AVE S.W. 40'

Bench Marks
 Hyd # 326 8th Between Bebb & Webb 137.59
 " 331 8th " Bebb & Geiger 136.49
 " 337 8th " Neale & Griffiths 134.86

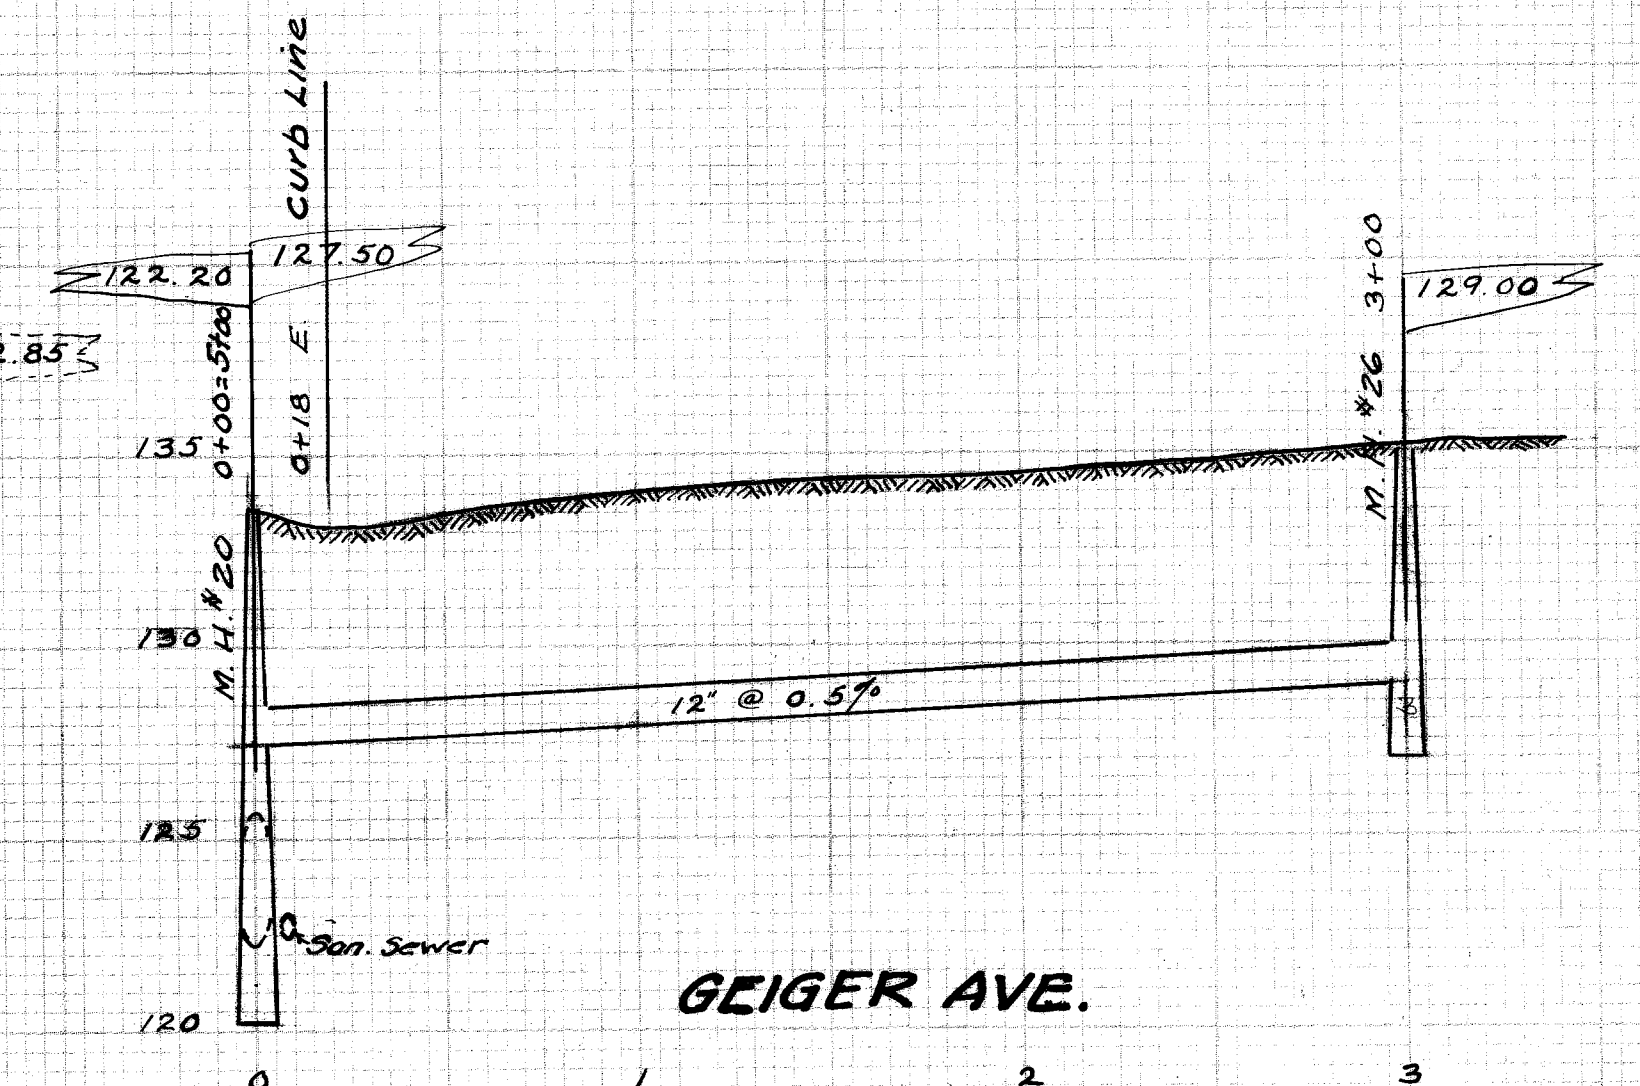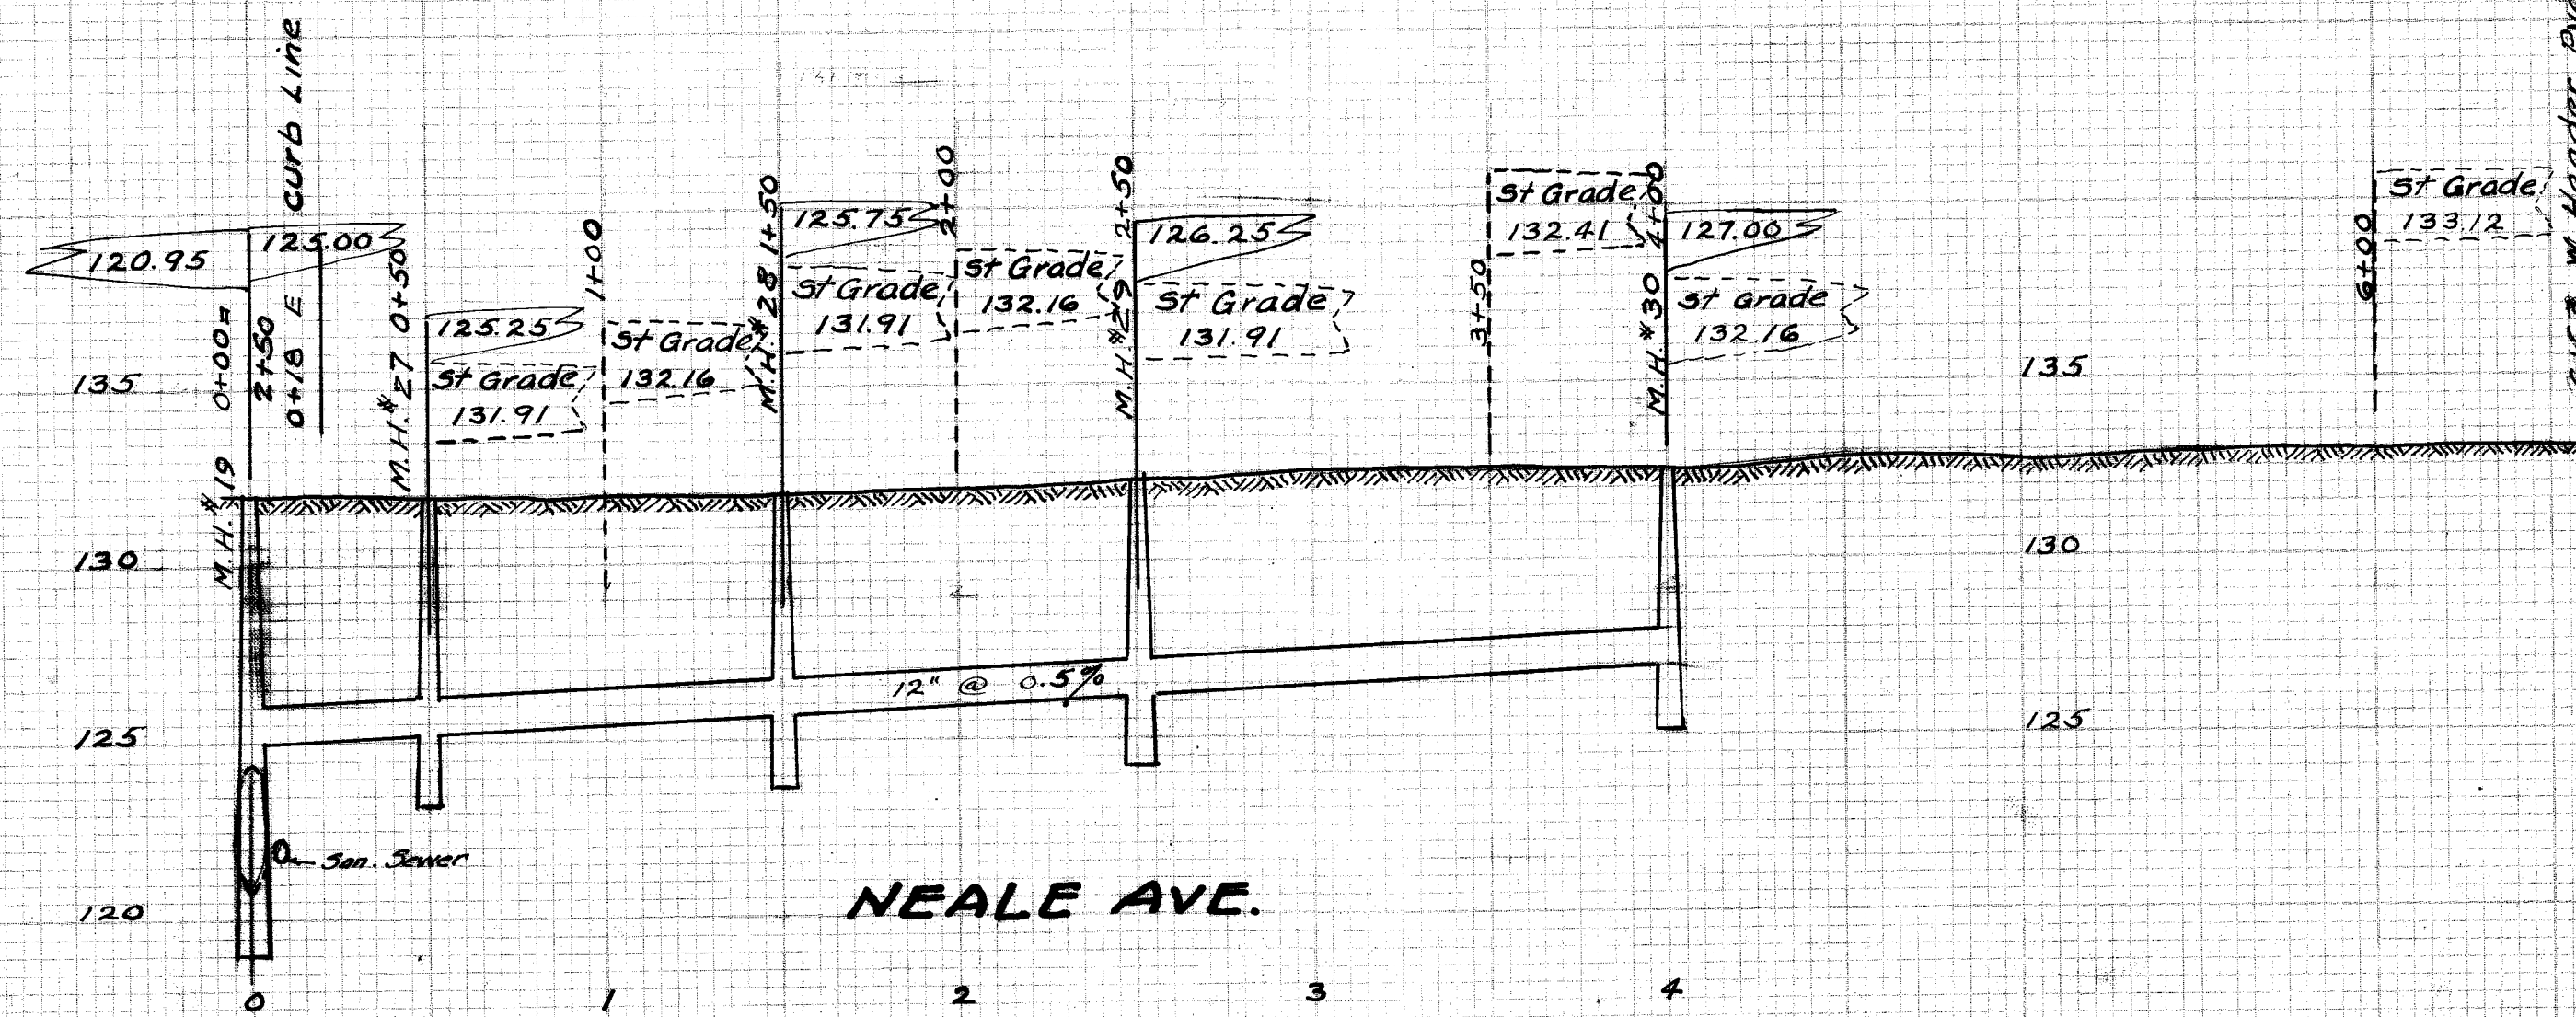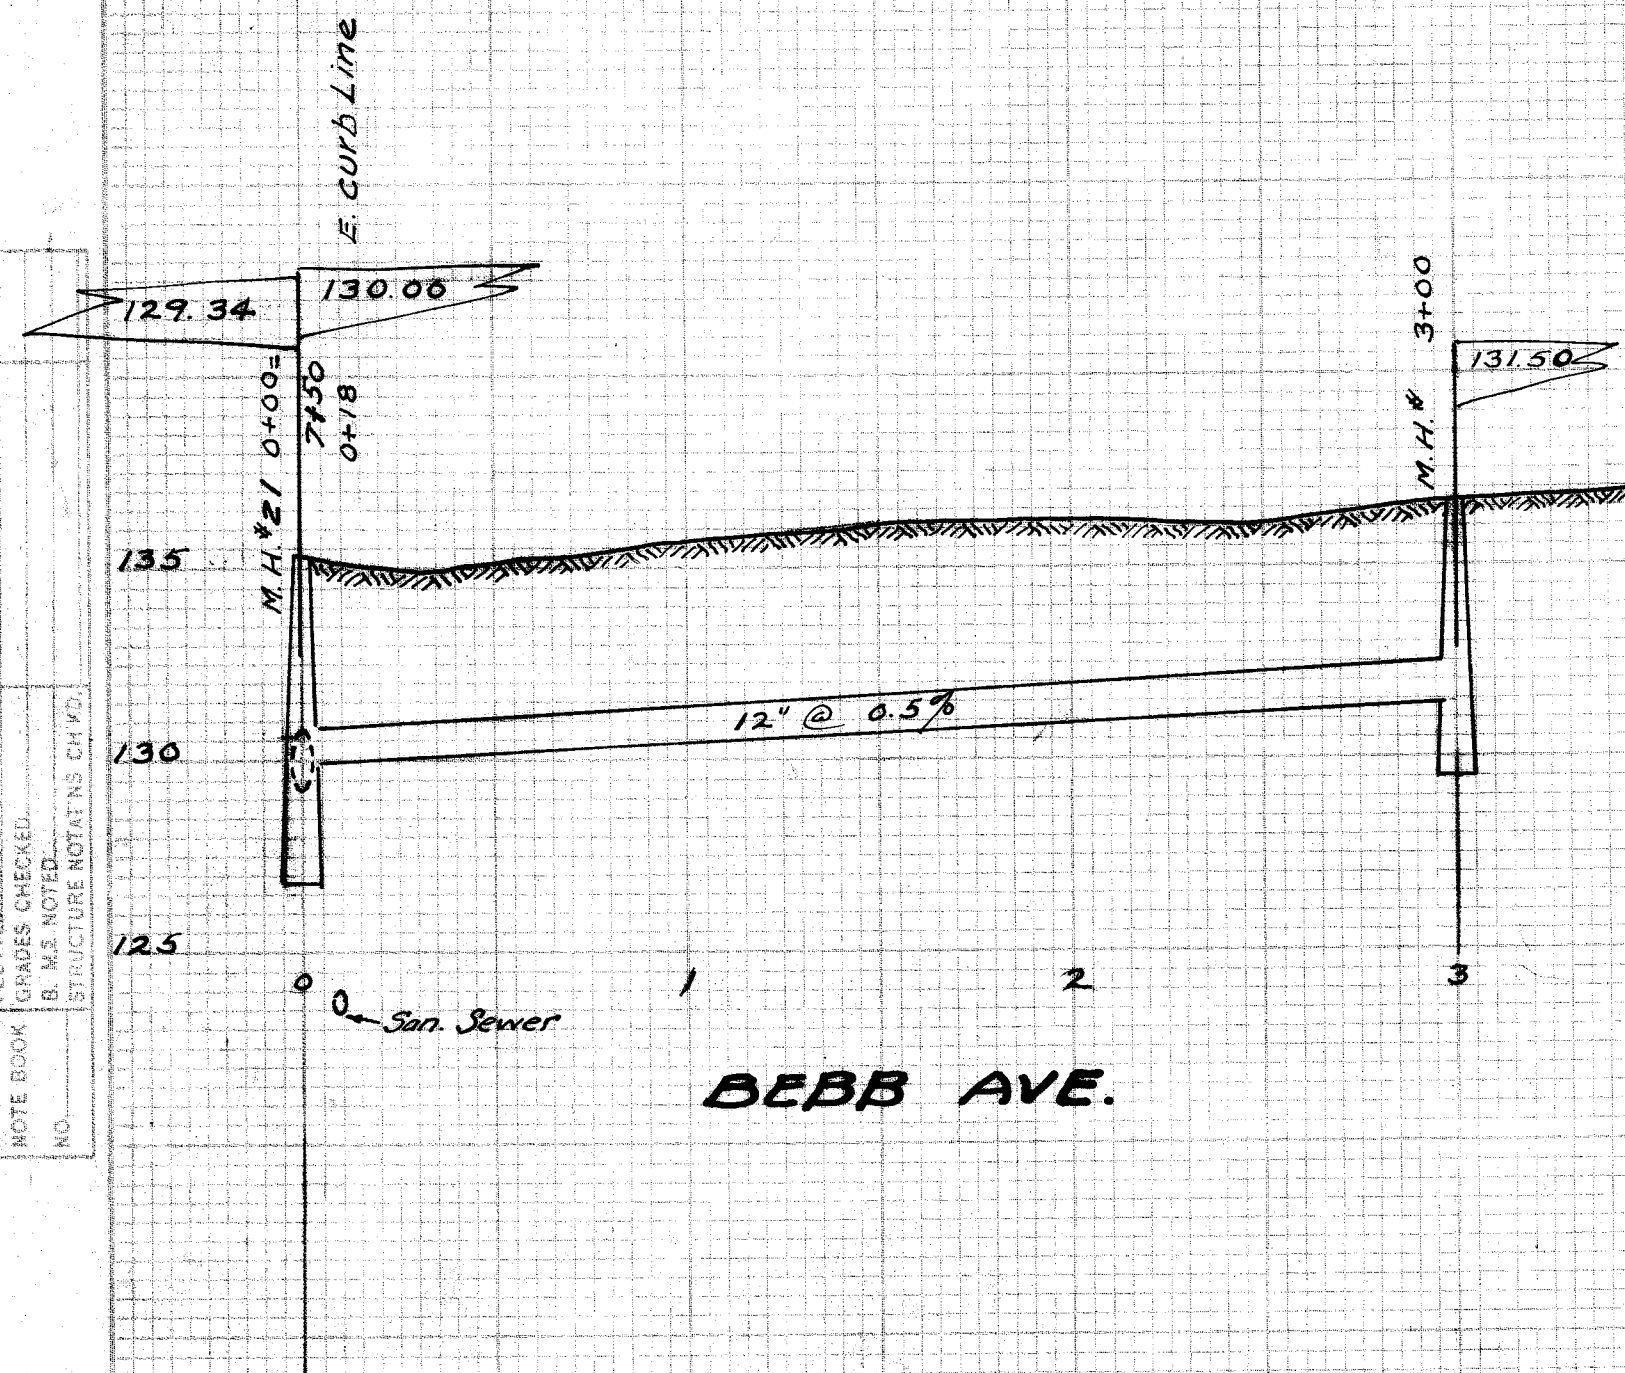


CITY OF MASSILLON OHIO
WEST PARK AREA
STORM SEWER
 BEBB AVE S.W. 8TH ST 300' EAST-NEALE AVE S.W.
 8TH ST 400' EAST & GEIGER AVE S.W. 8TH ST 300' EAST
 Approved
 CITY ENGINEER
 DEPT. PUBLIC SERVICE
 ENGINEERING DIVISION
 Dr. by C.E.R. 11-23-42 Scale 1"=5' Ver. N.B. 151
 Ch. by 1"=50' Hor. PG. 44-5-6
 FILE NO. SE 391 ACC. NO. 1476

PLAN
 SHEET NO. 391

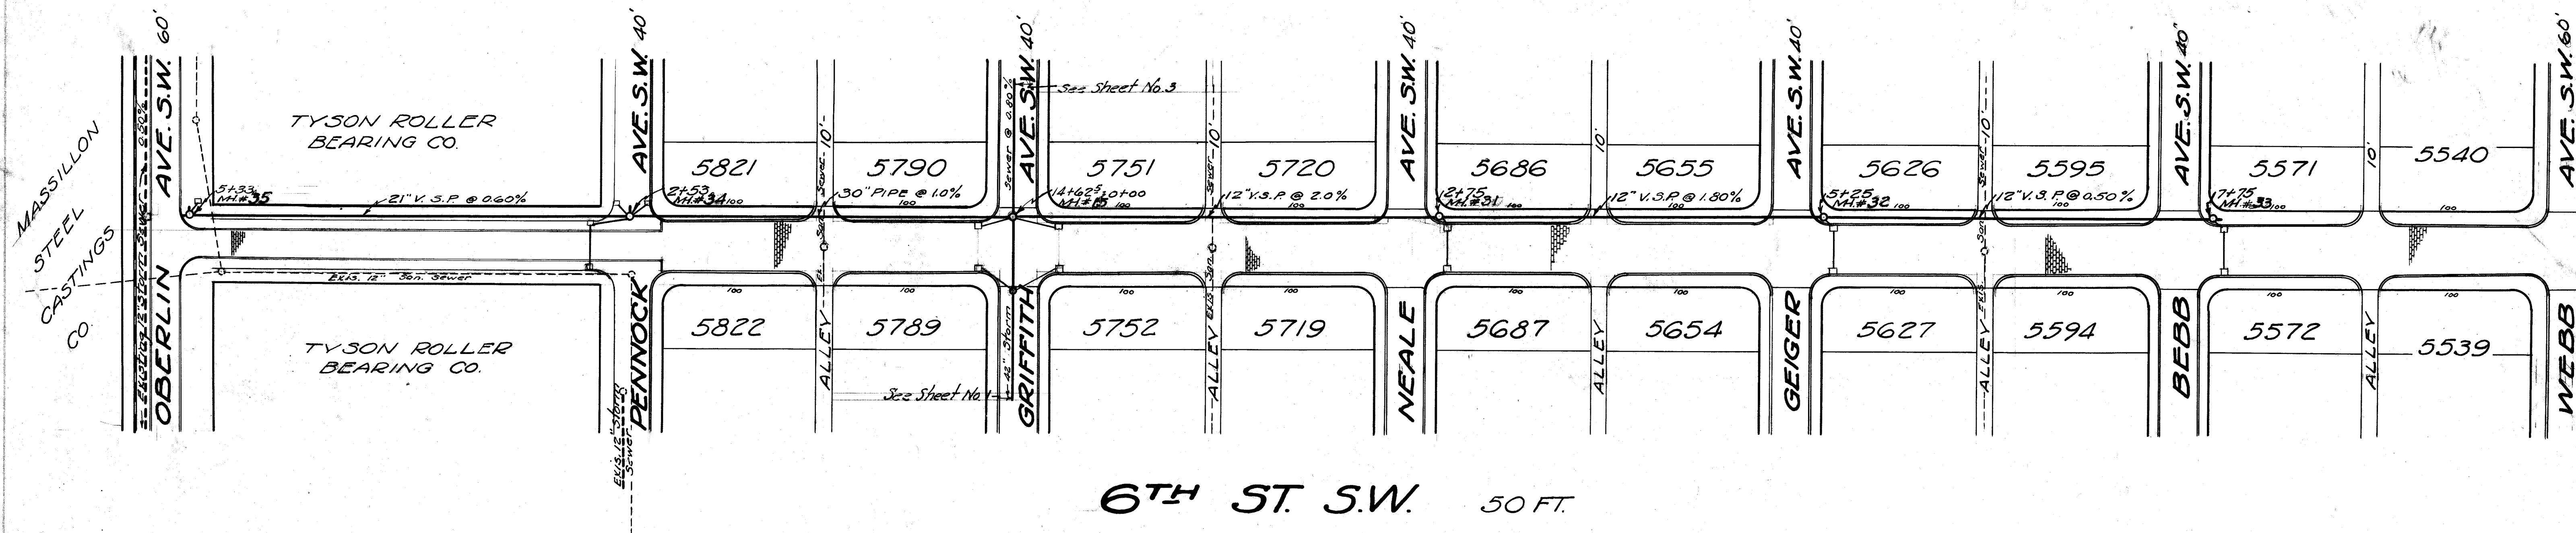

6TH ST. S.W. 50 FT.

Bench Marks -
 Hyd. on 6th St. between Pennock & Griffith.
 Elev. 131.43
 Hyd. 6th & Oberlin Ave. S.W.
 Elev. 133.11

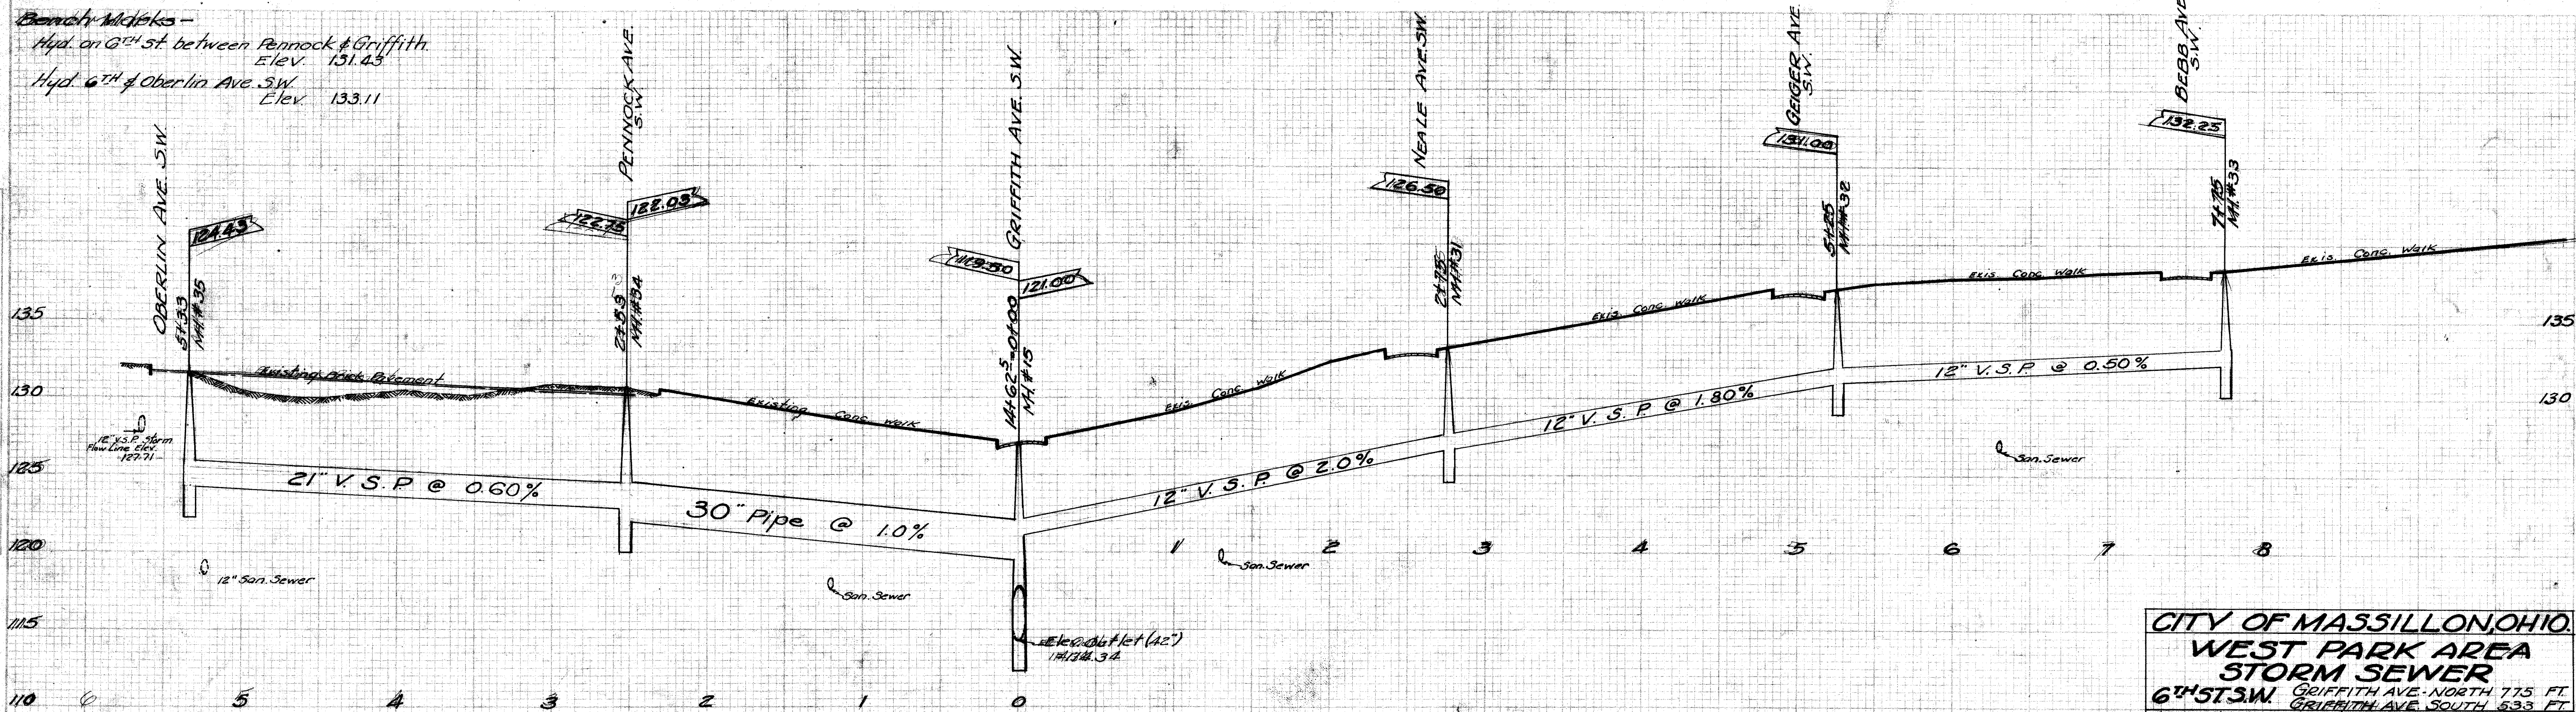

CITY OF MASSILLON, OHIO.
 WEST PARK AREA
 STORM SEWER
 6TH ST. S.W. GRIFFITH AVE. NORTH 775 FT.
 GRIFFITH AVE. SOUTH 533 FT.
 Approved: DEPT. PUBLIC SERVICE
 City Engineer: ENGINEERING DIVISION
 Dr. by H. Piper
 CH. BY: Scale: 1" = 50' Hor. N.B. 15' V. 1" = 5' Ver. P. 27
 FILE NO. SE 391 ACC. NO. 1477