



PLAN	SURVEYED	DATE
	NOTED	BY
NOTE BOOK	ALIGNED	
	CHECKED	
NO.	RT. OF WAY	
	CHECKED	

PROFILE	SURVEYED	DATE
	NOTED	BY
NOTE BOOK	GRADES	
	CHECKED	
NO.	STRUCTURE	
	NOTATION	

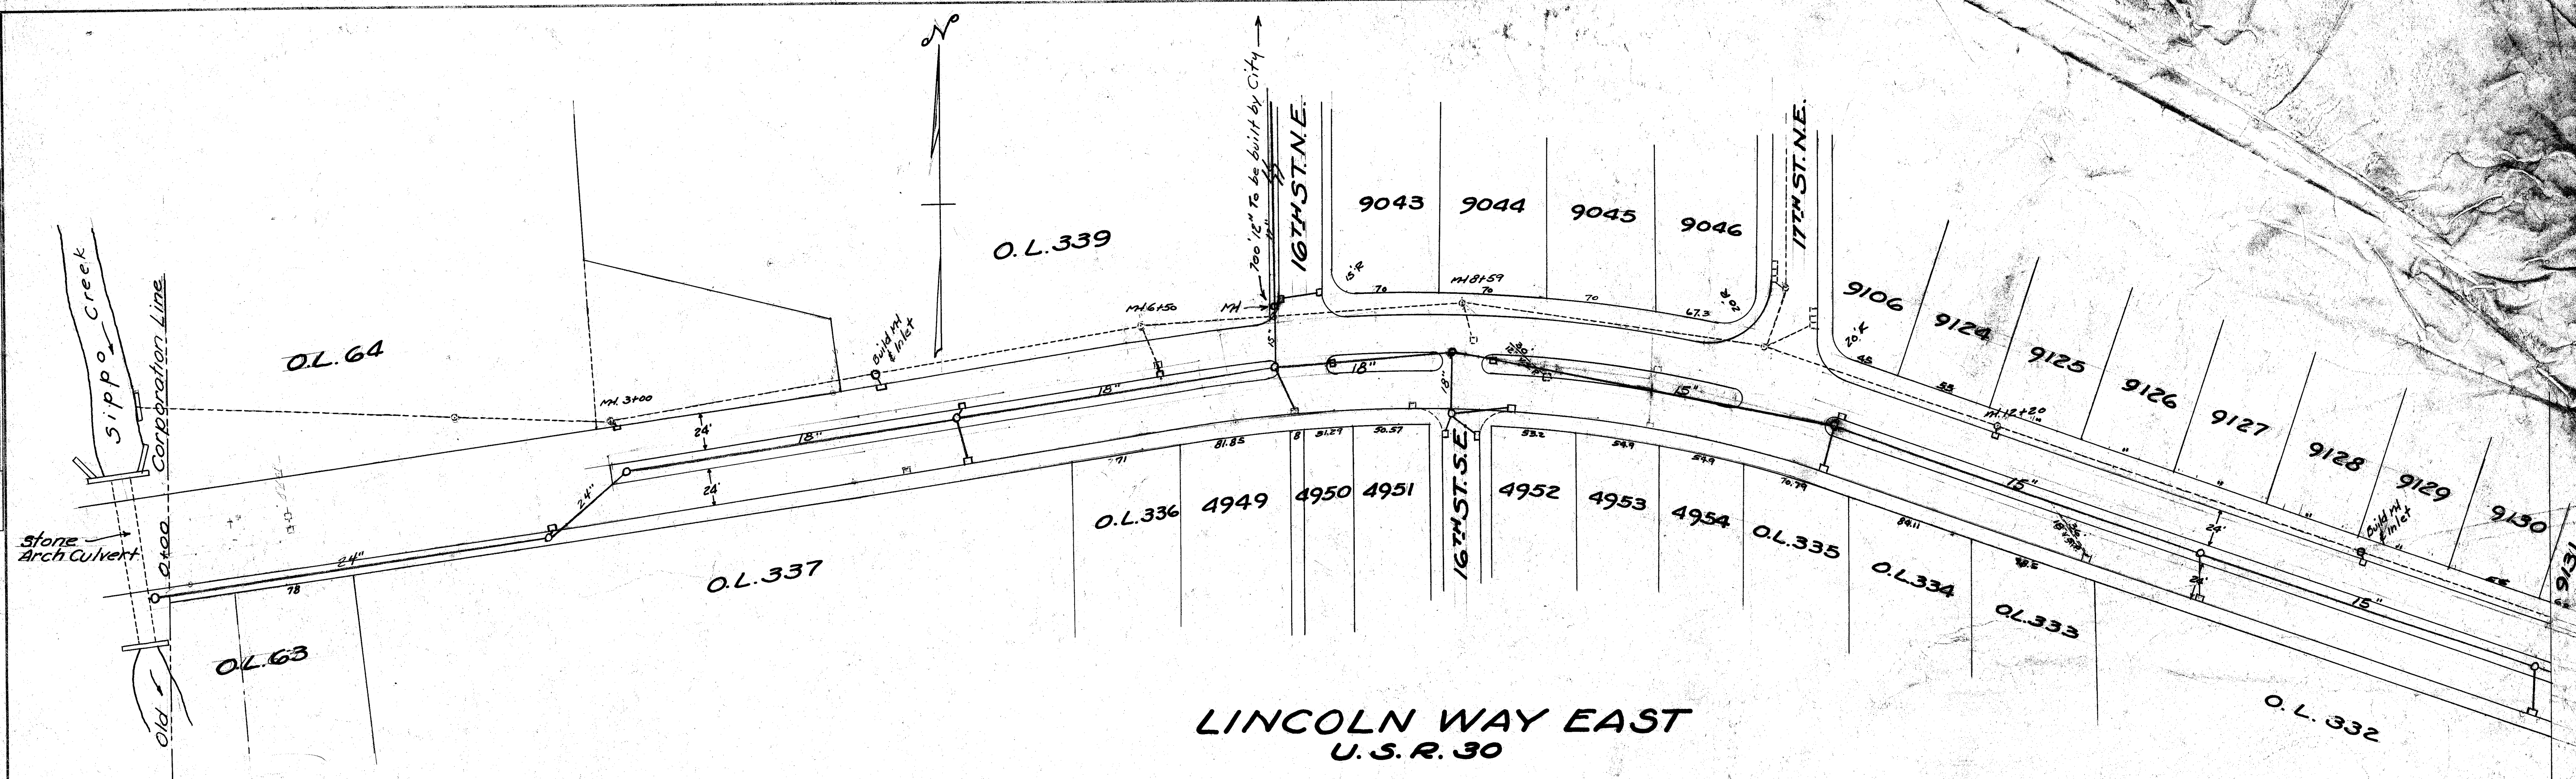


LINCOLN WAY EAST U.S.R. 30

Scale - 1" = 50' Hor. - 1" = 10' Ver.

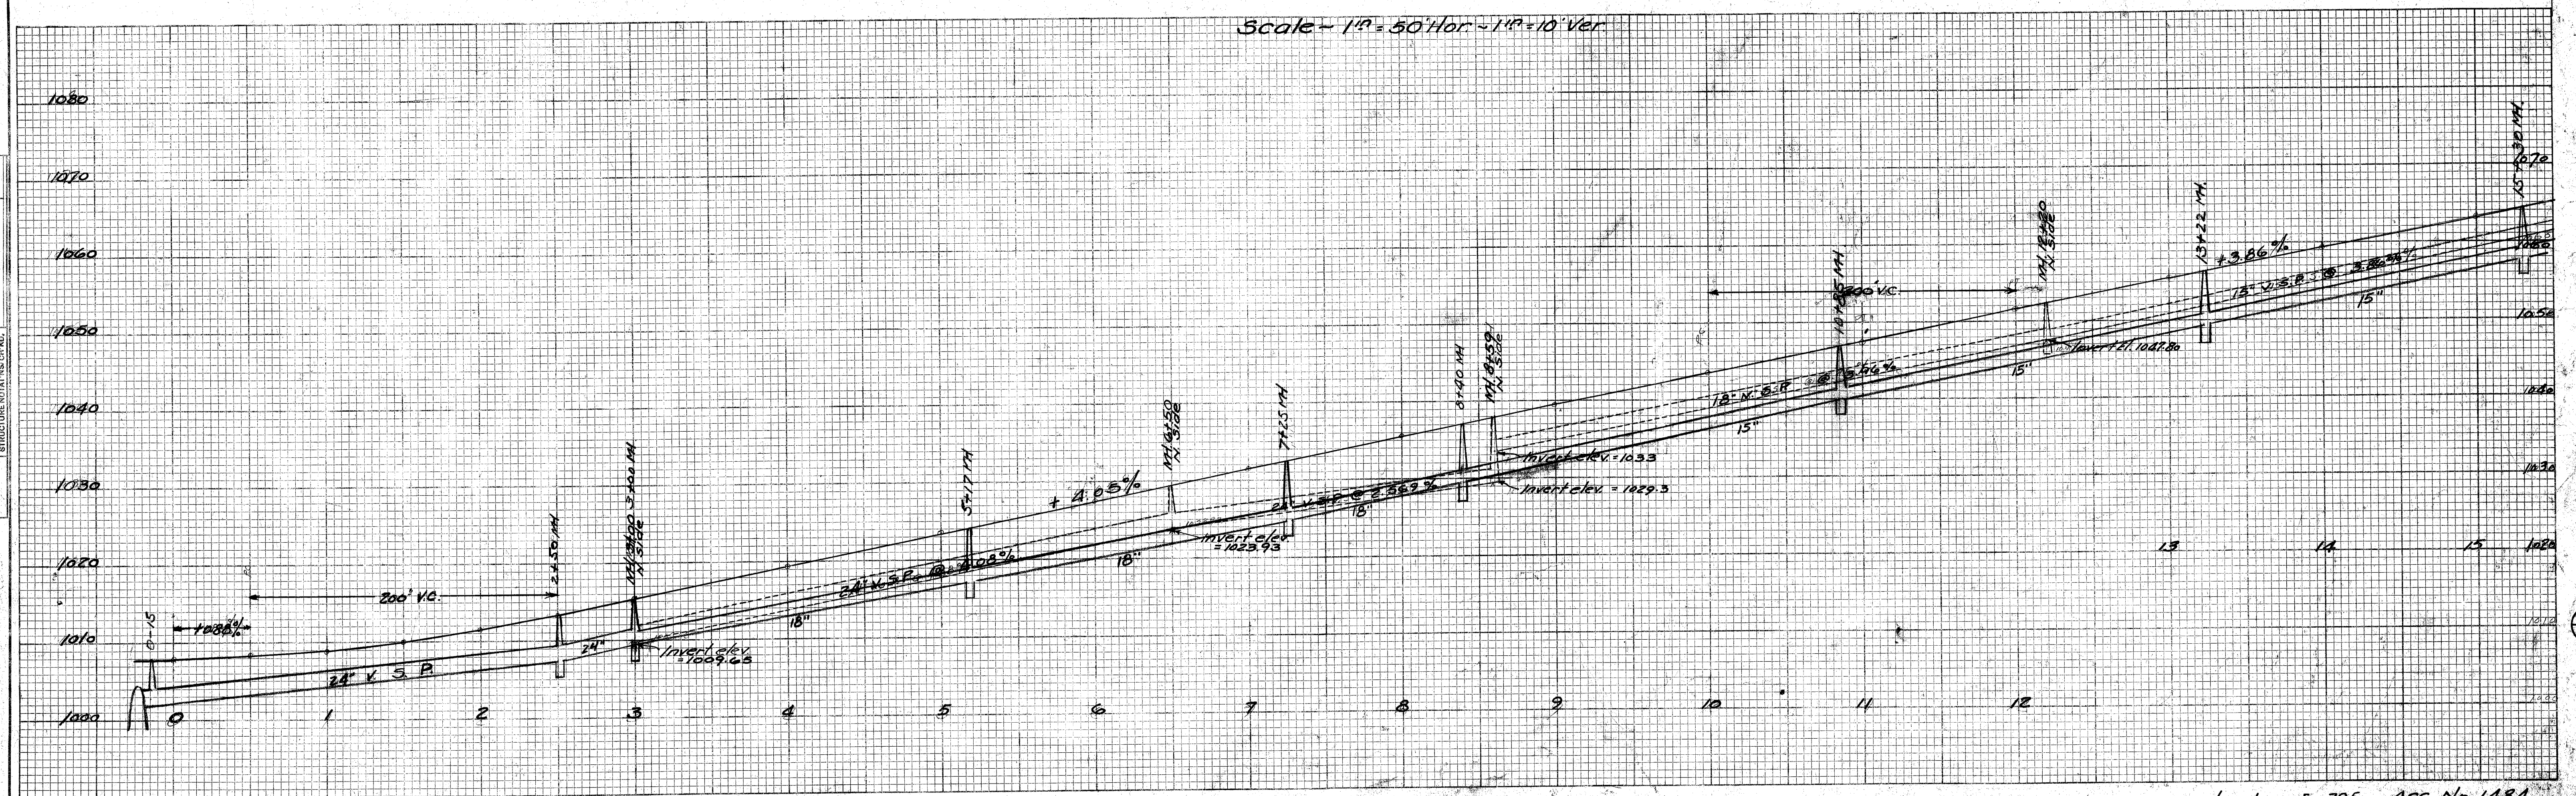


File No. SE. 395 Acc. No. 1484


DATE	BY	DATE	BY
PLAN		PROFILE	
SURVEYED		SURVEYED	
PLOTTED		PLOTTED	
NOTED		NOTED	
CHECKED		CHECKED	
APPROVED		APPROVED	

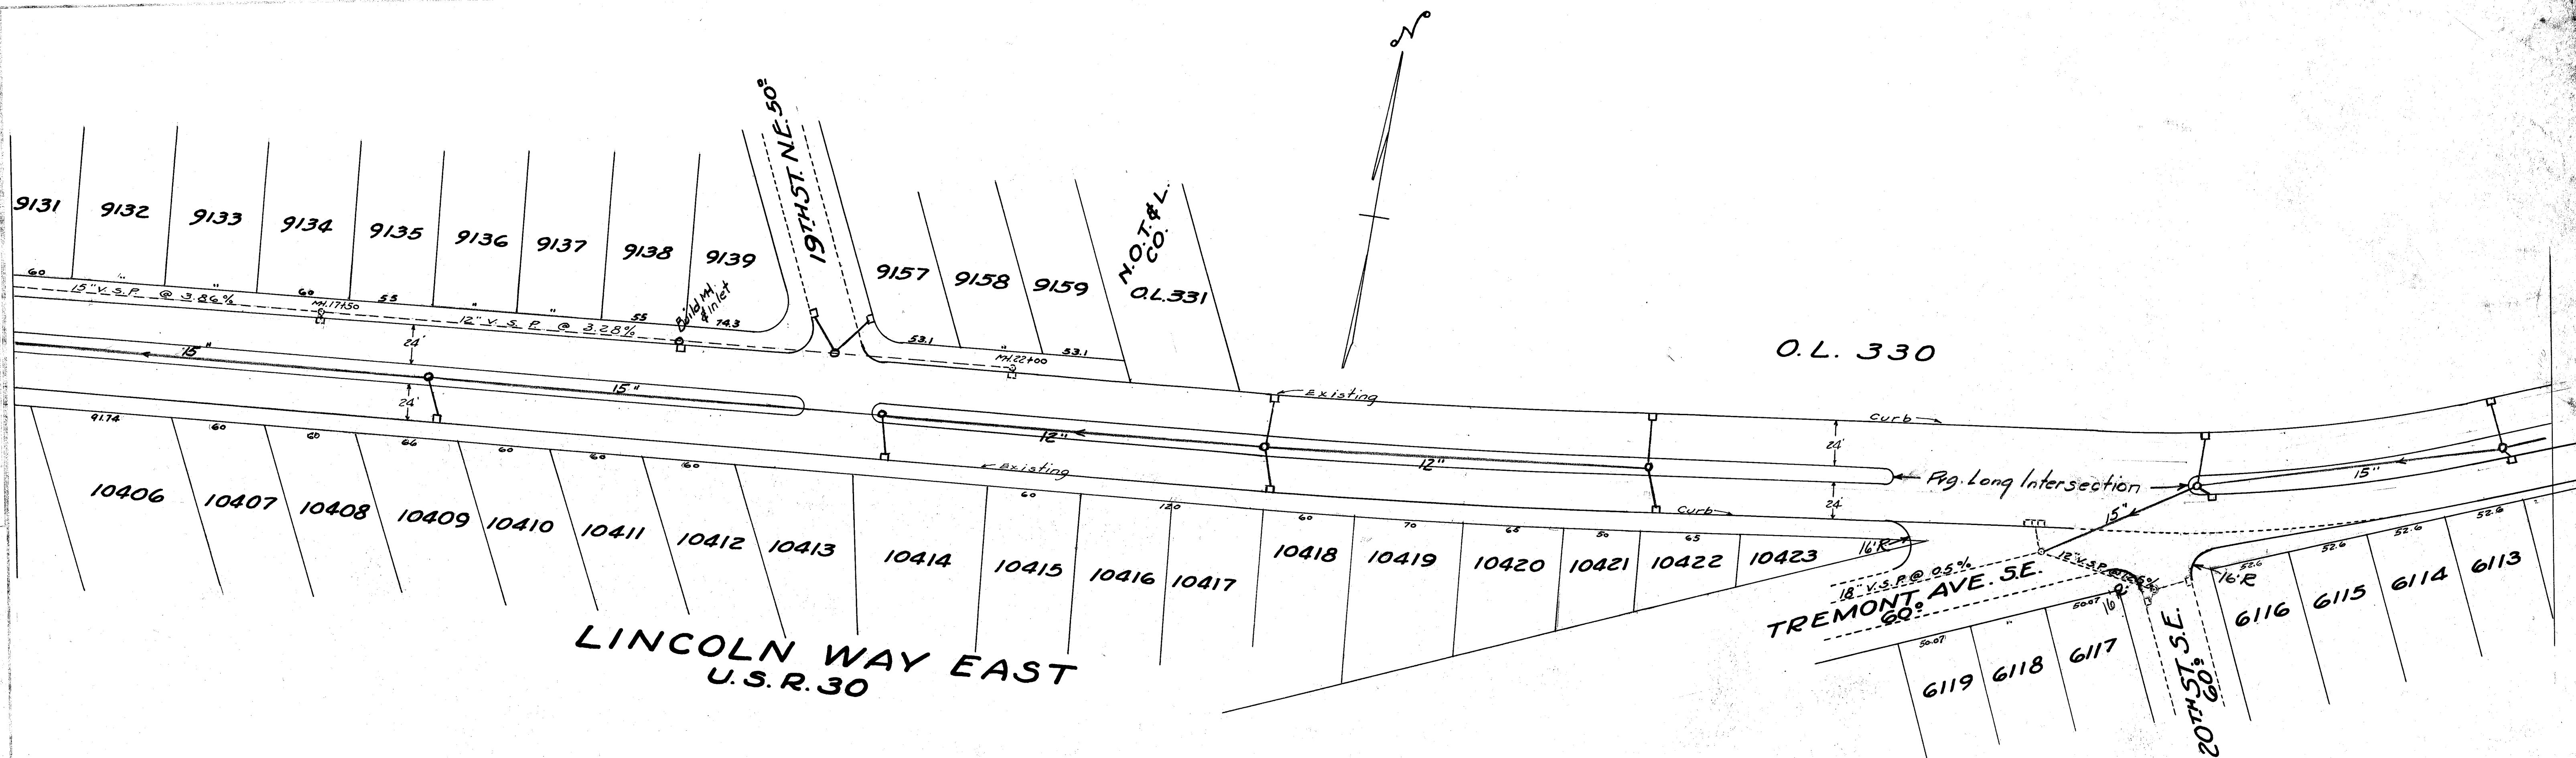

DATE	BY	DATE	BY
PROFILE		PROFILE	
SURVEYED		SURVEYED	
PLOTTED		PLOTTED	
NOTED		NOTED	
CHECKED		CHECKED	
APPROVED		APPROVED	

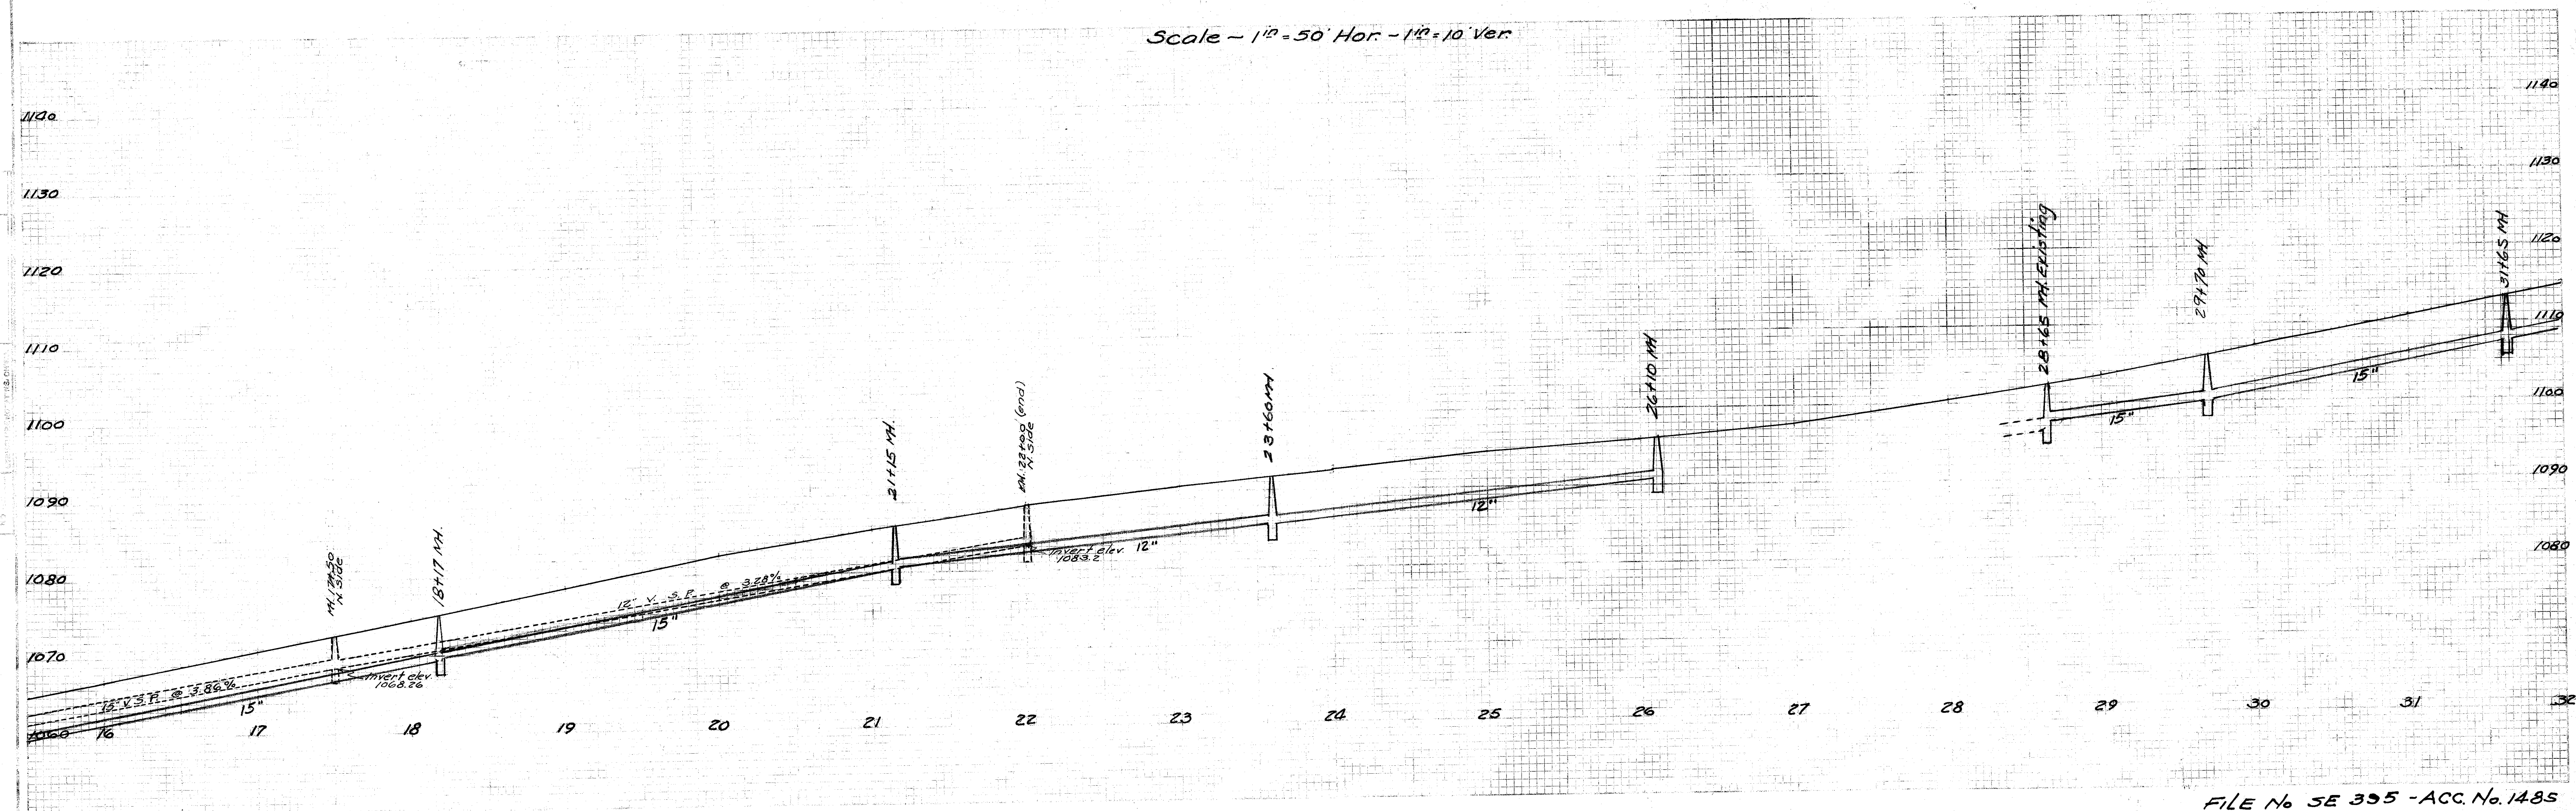

FILE No SE 335 - ACC. No. 1485

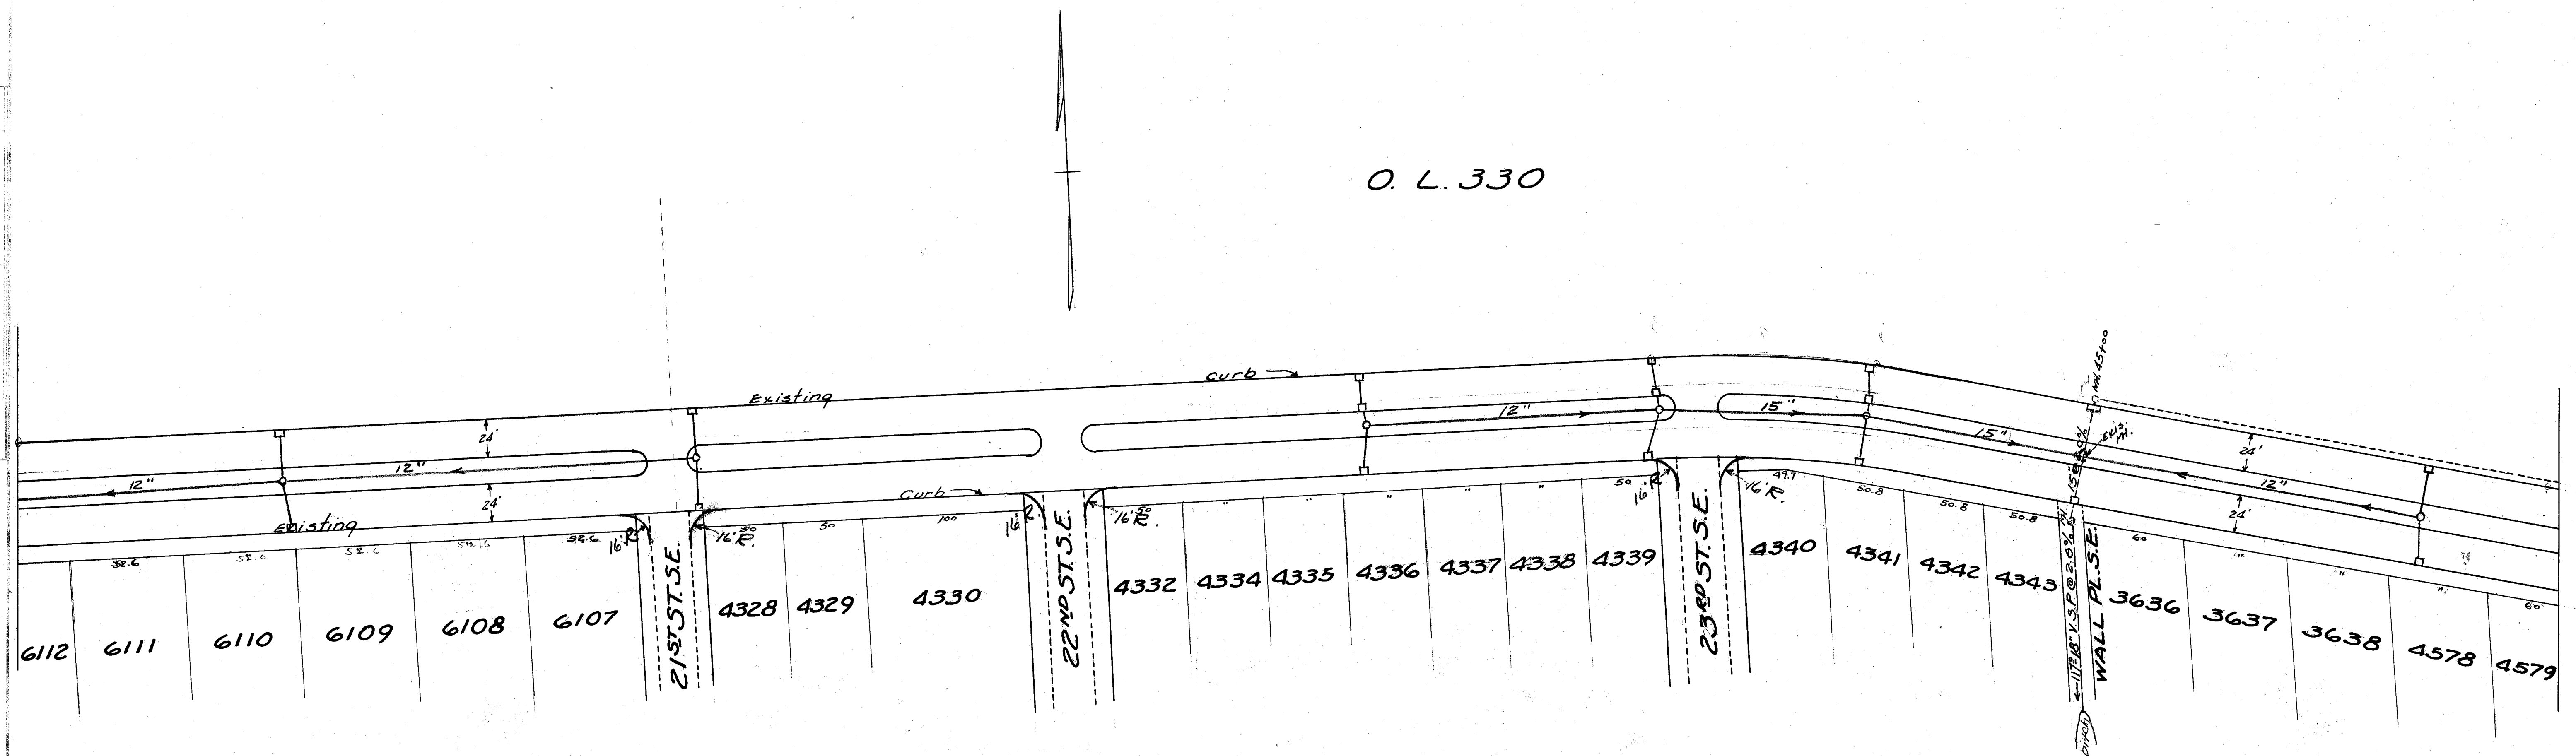

LINCOLN WAY EAST
U.S.R. 30

Scale - $1'' = 50'$ Hor. - $1'' = 10'$ Ver.

