


PROFILE	SURVEYED	BY	DATE
NOTED	PLOTTED		
GRADES CHECKED			
8-11-53 WJF			

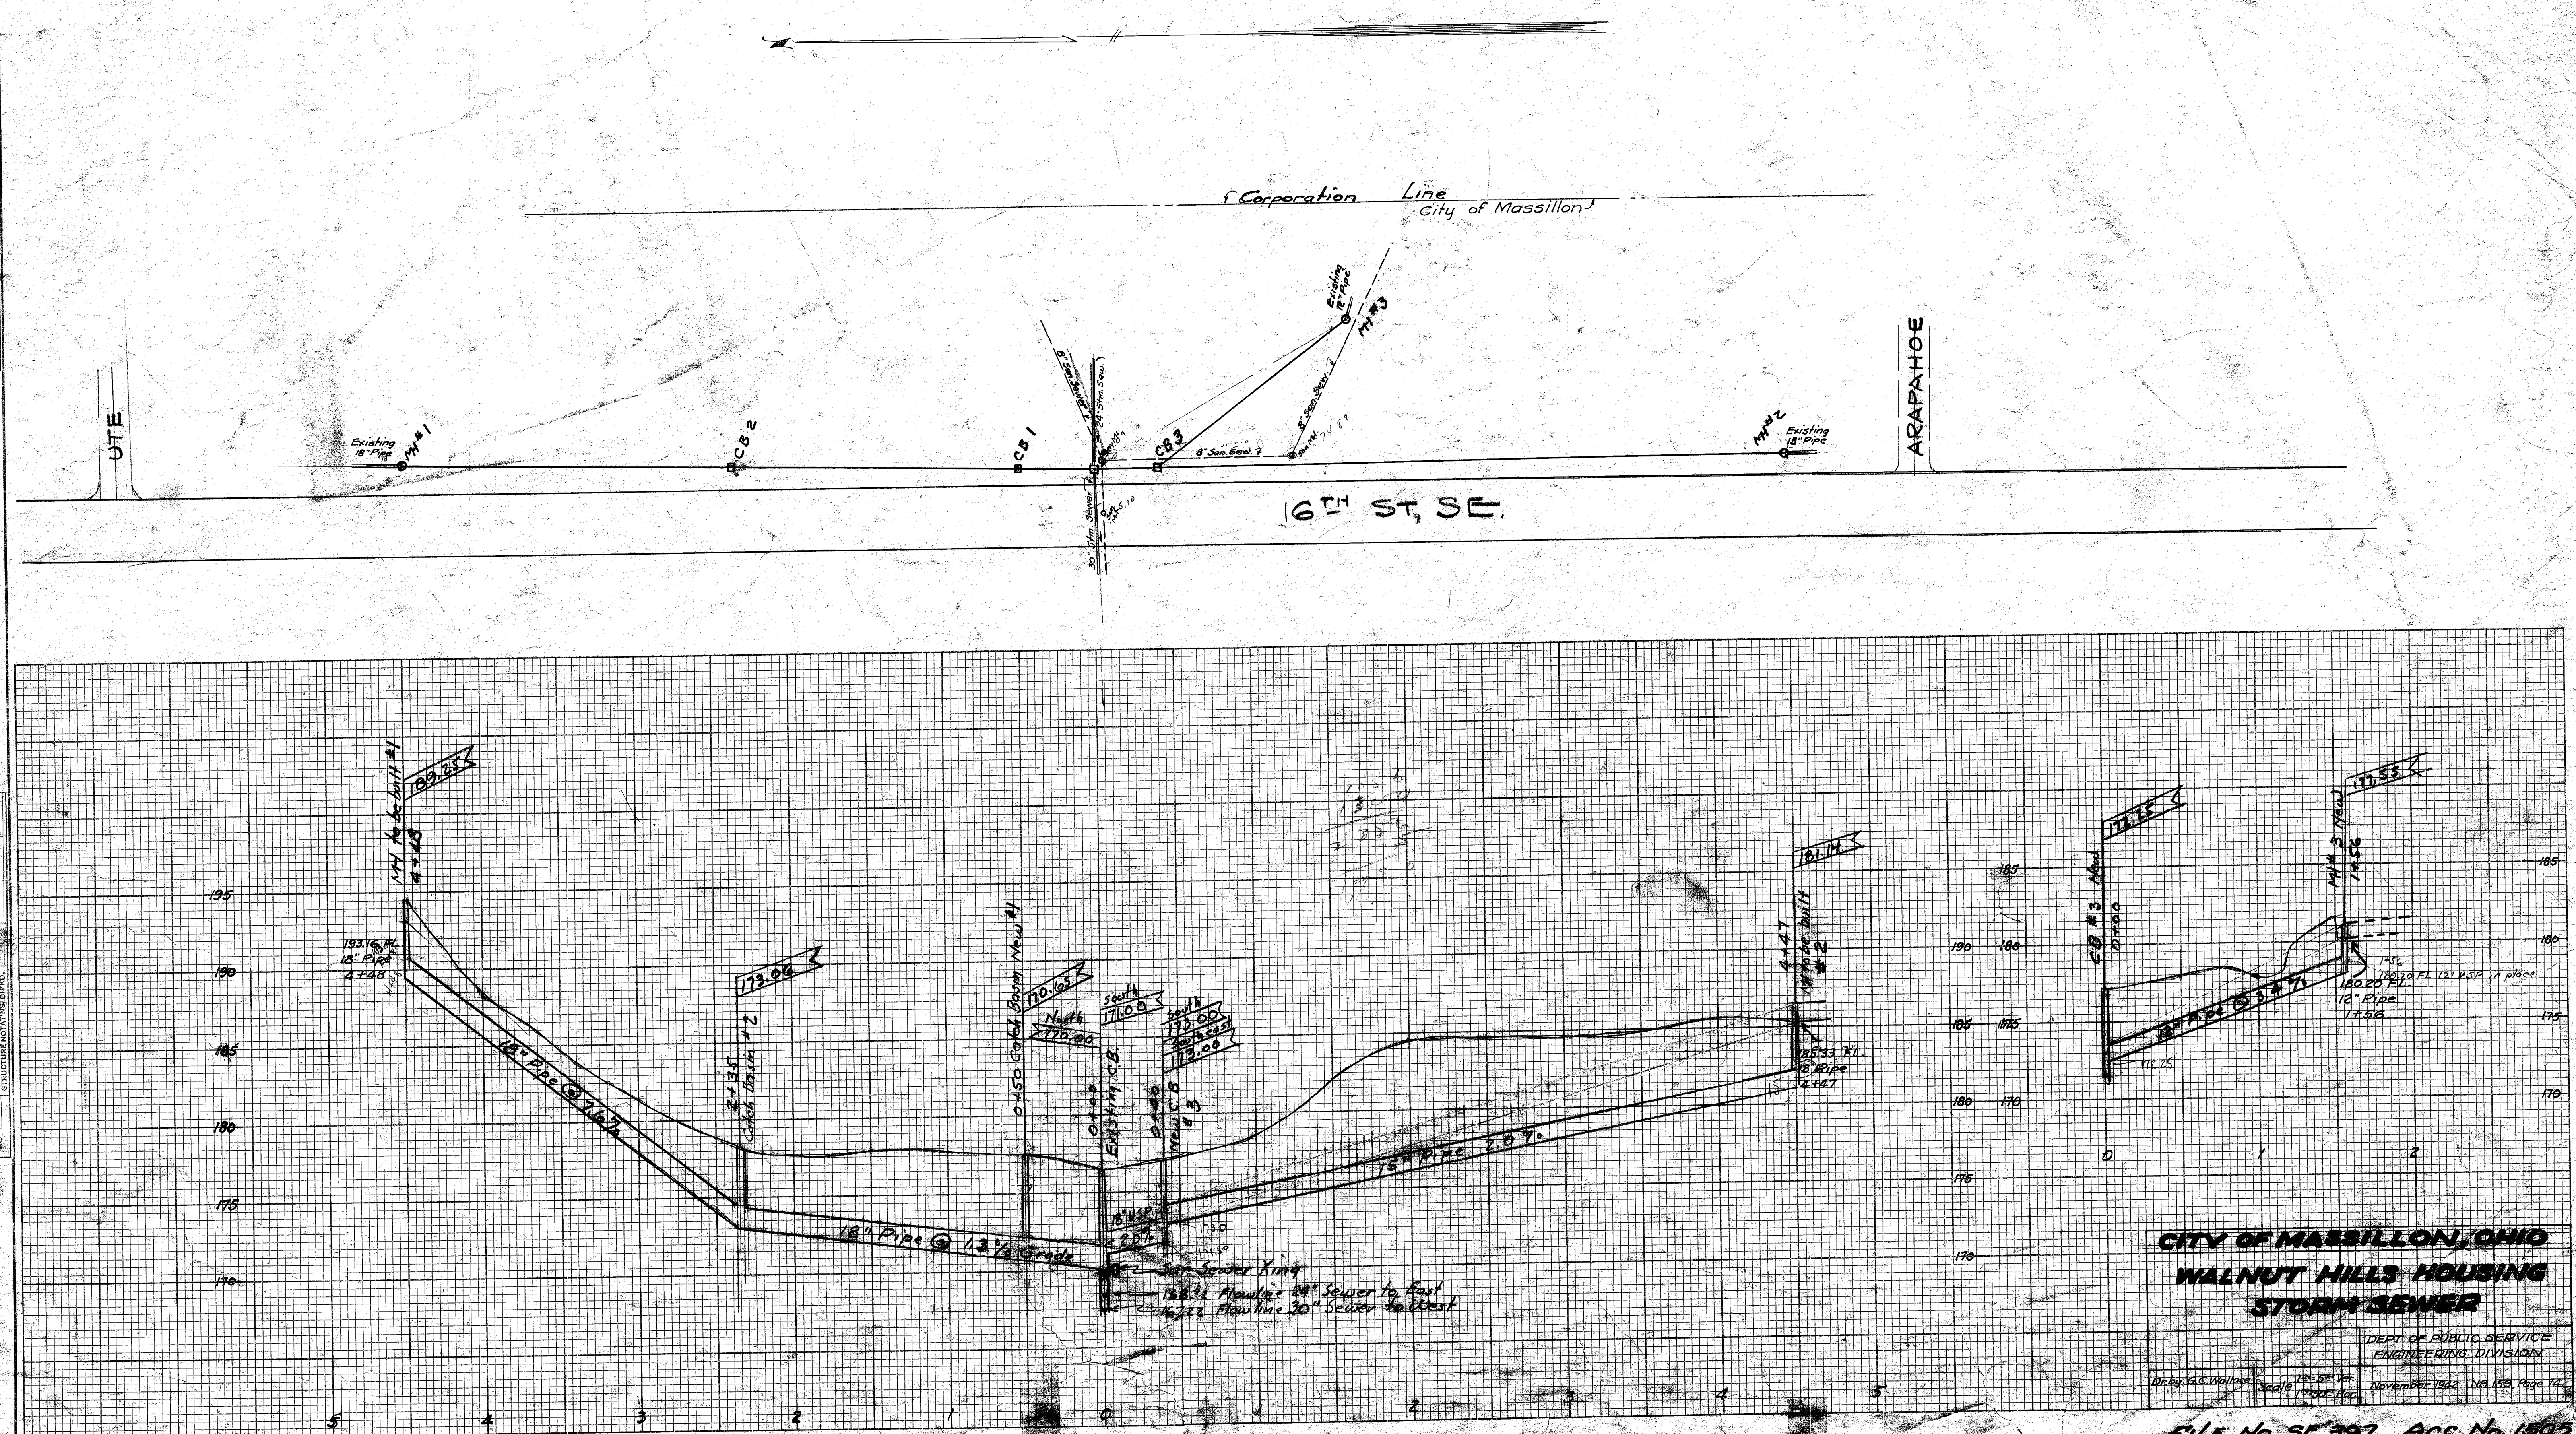

**CITY OF MASSILLON, OHIO
WALNUT HILLS HOUSING
STORM SEWER**

DEPT OF PUBLIC SERVICE
ENGINEERING DIVISION

Dr. by G.C. Wallace Scale 10" = 50' Ver. November 1942 NB 159 Page 74.

FILE No. SE 397 ACC. No. 1505

HIGHWAY PLAN—PROFILE PLATE
 THE W. B. COLE CO. COLUMBUS, OHIO