


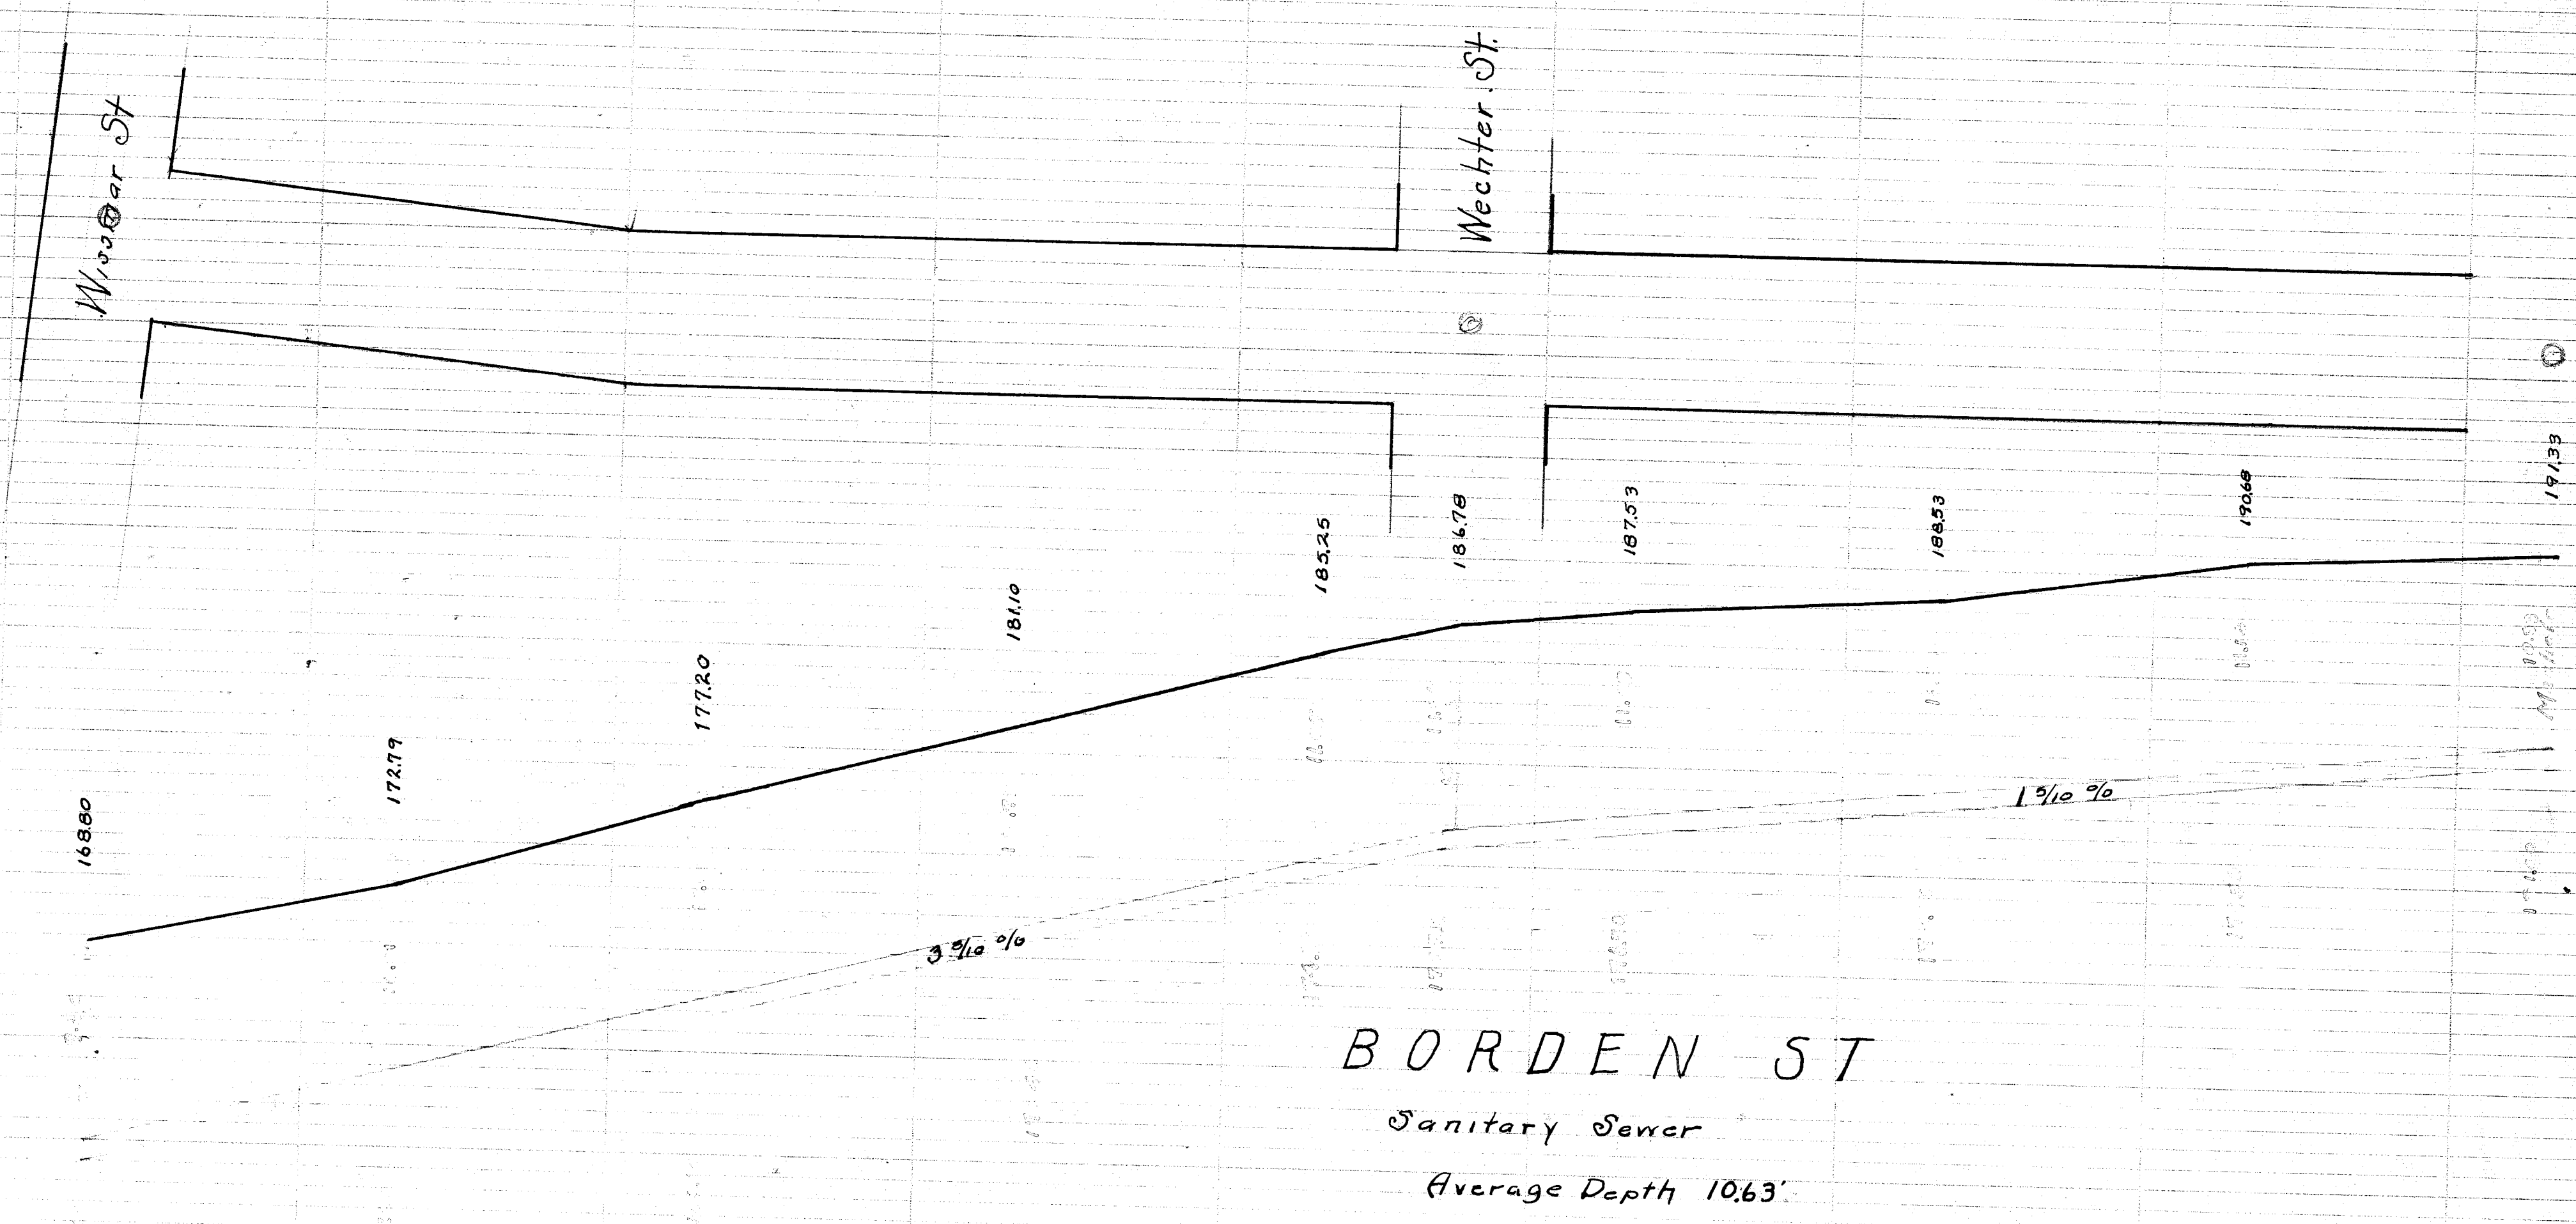

BORDEN ST
Sanitary Sewer
Average Depth 10.63'