
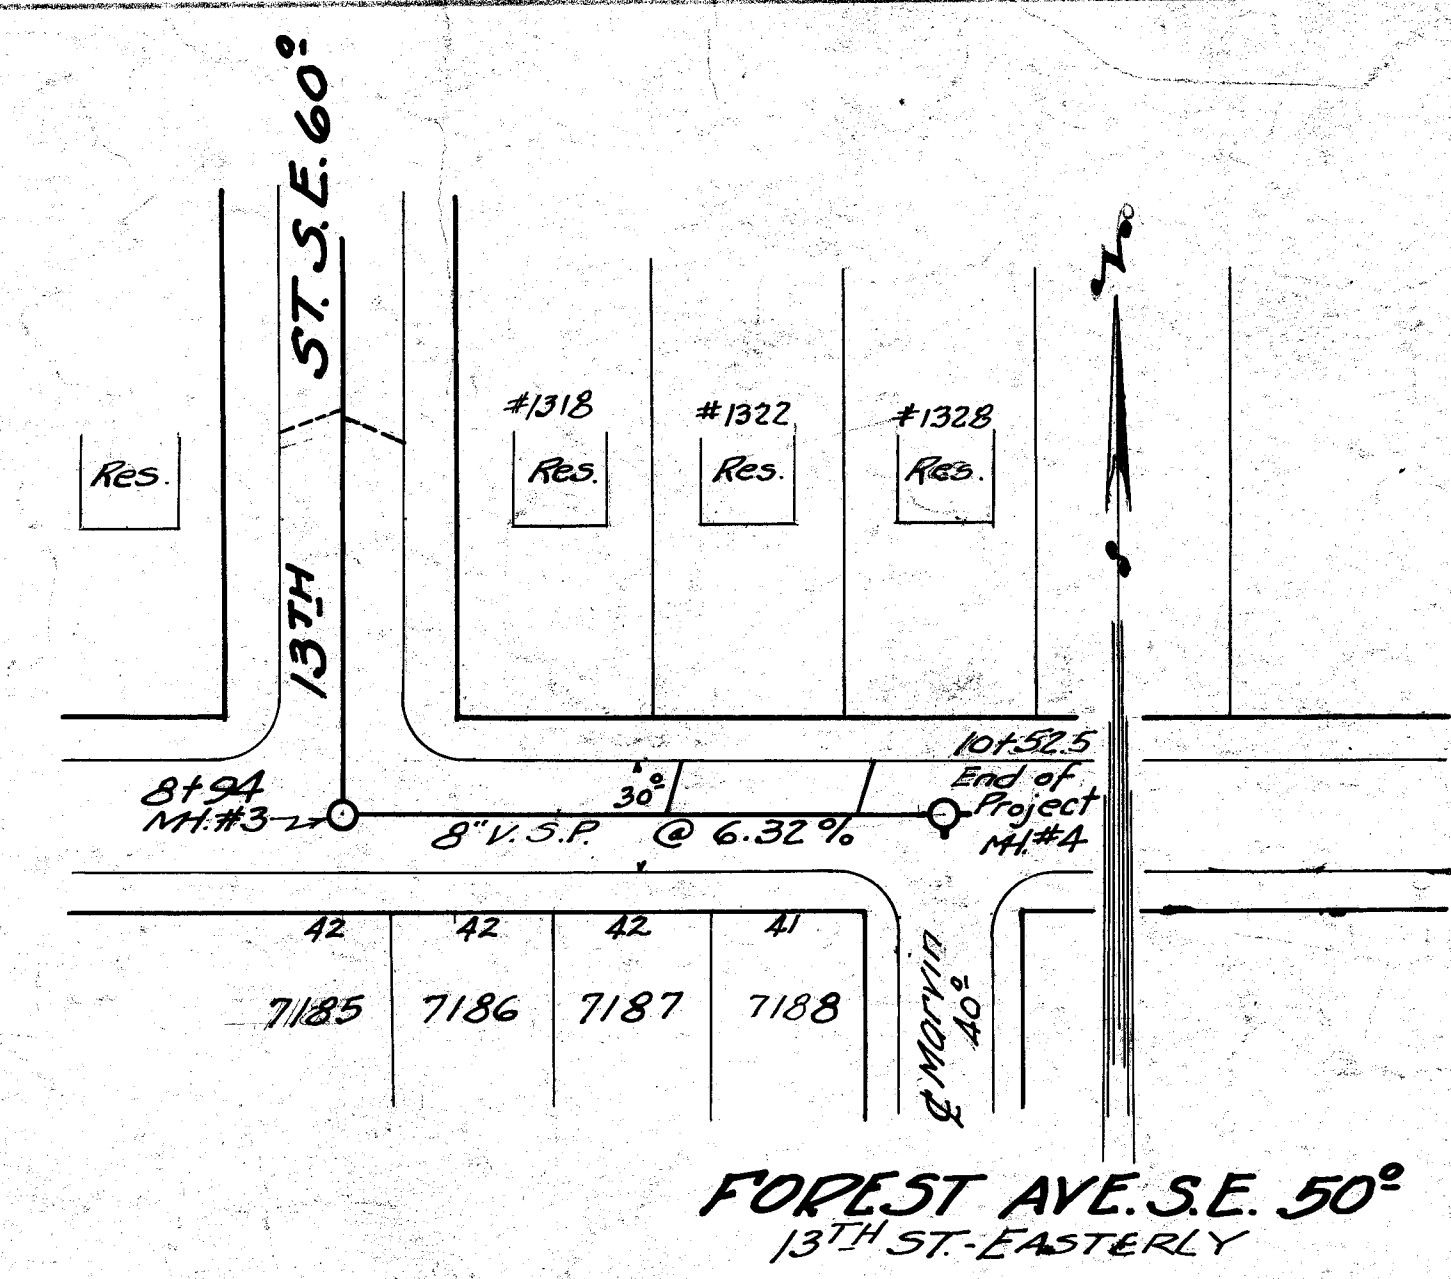


DATE	BY	REVIEWED	DATE
		PLANNED	
		ALIGNED	
		RET. OF WAY	
		NO	


DATE	BY	REVIEWED	DATE
		PLANNED	
		ALIGNED	
		RET. OF WAY	
		NO	

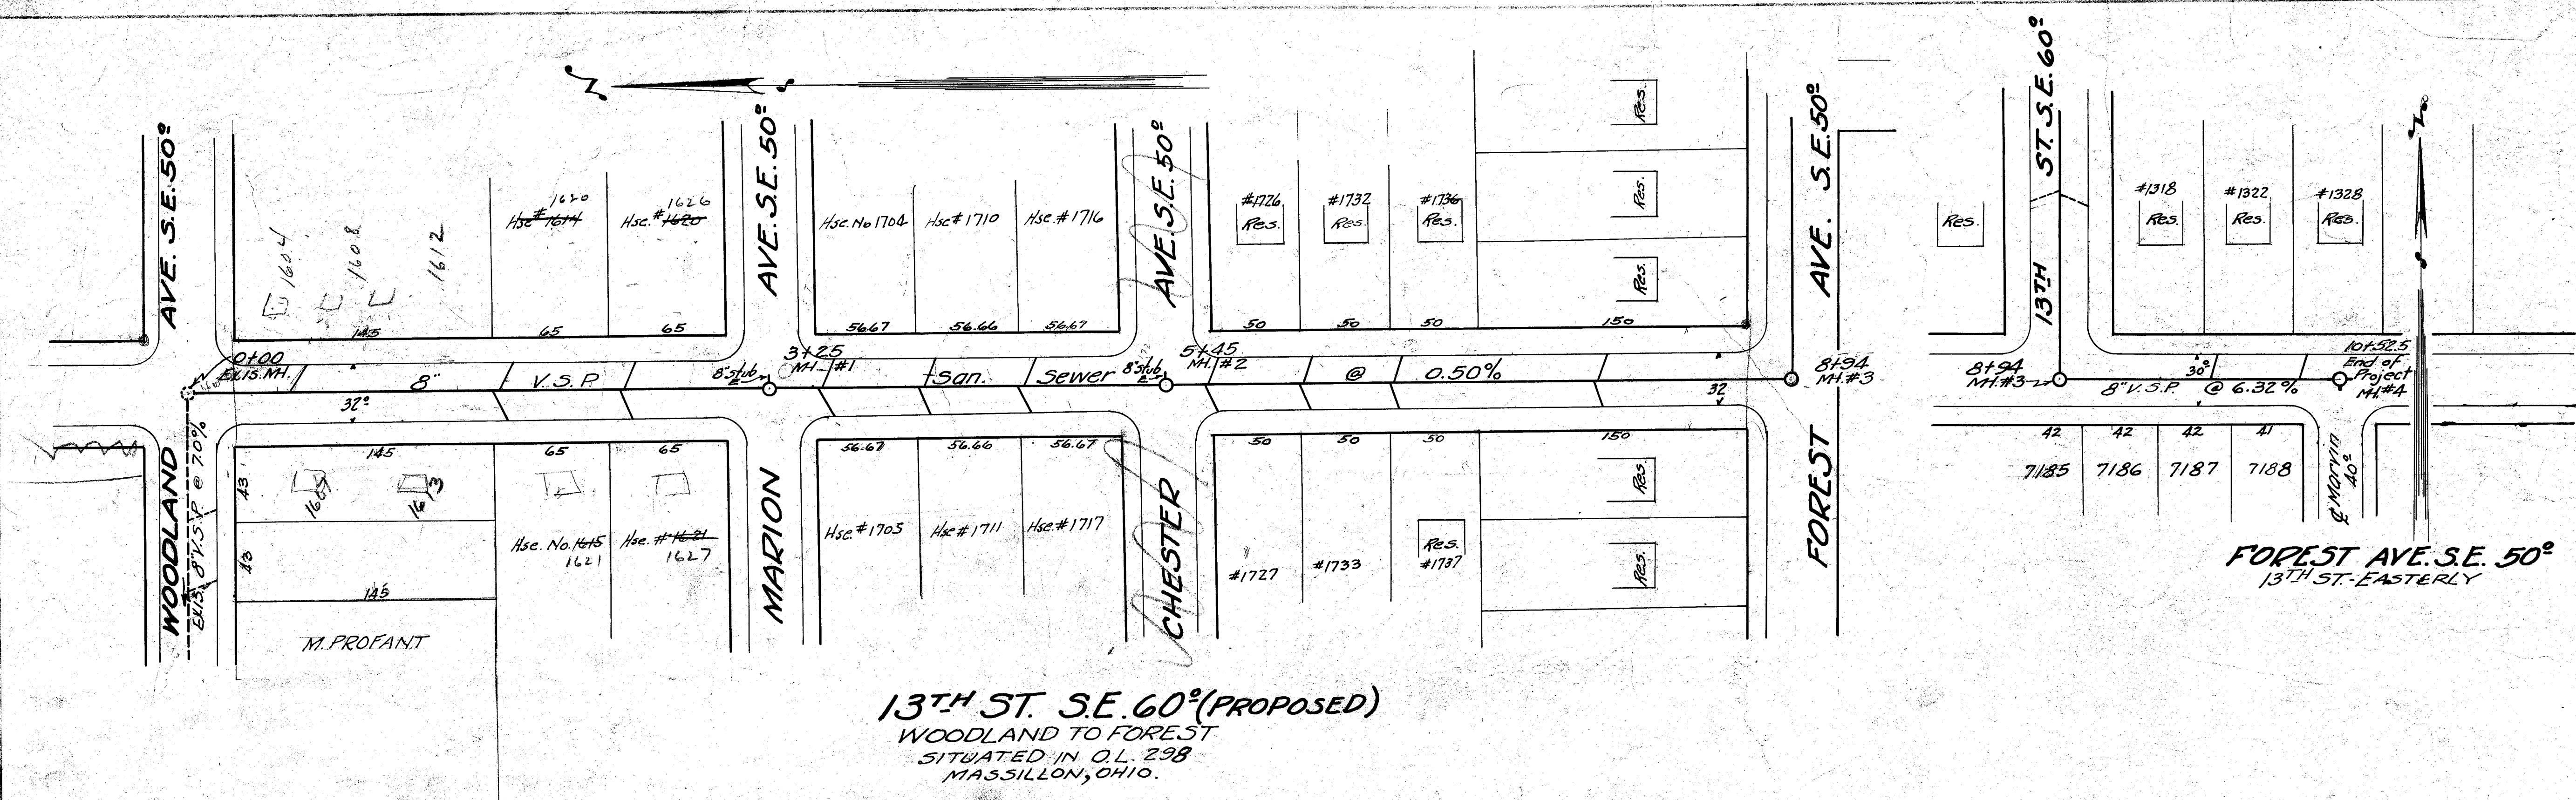

13TH ST. S.E. 60° (PROPOSED)
WOODLAND TO FOREST
SITUATED IN O.L. 298
MASSILLON, OHIO.

Note: Lot dimensions approximate

Bench Marks: Van San Mtn. Woodland & 13TH Elev = 174.40
R.R. Spike in Pole NE corner 13TH & Forest Elev = 174.10

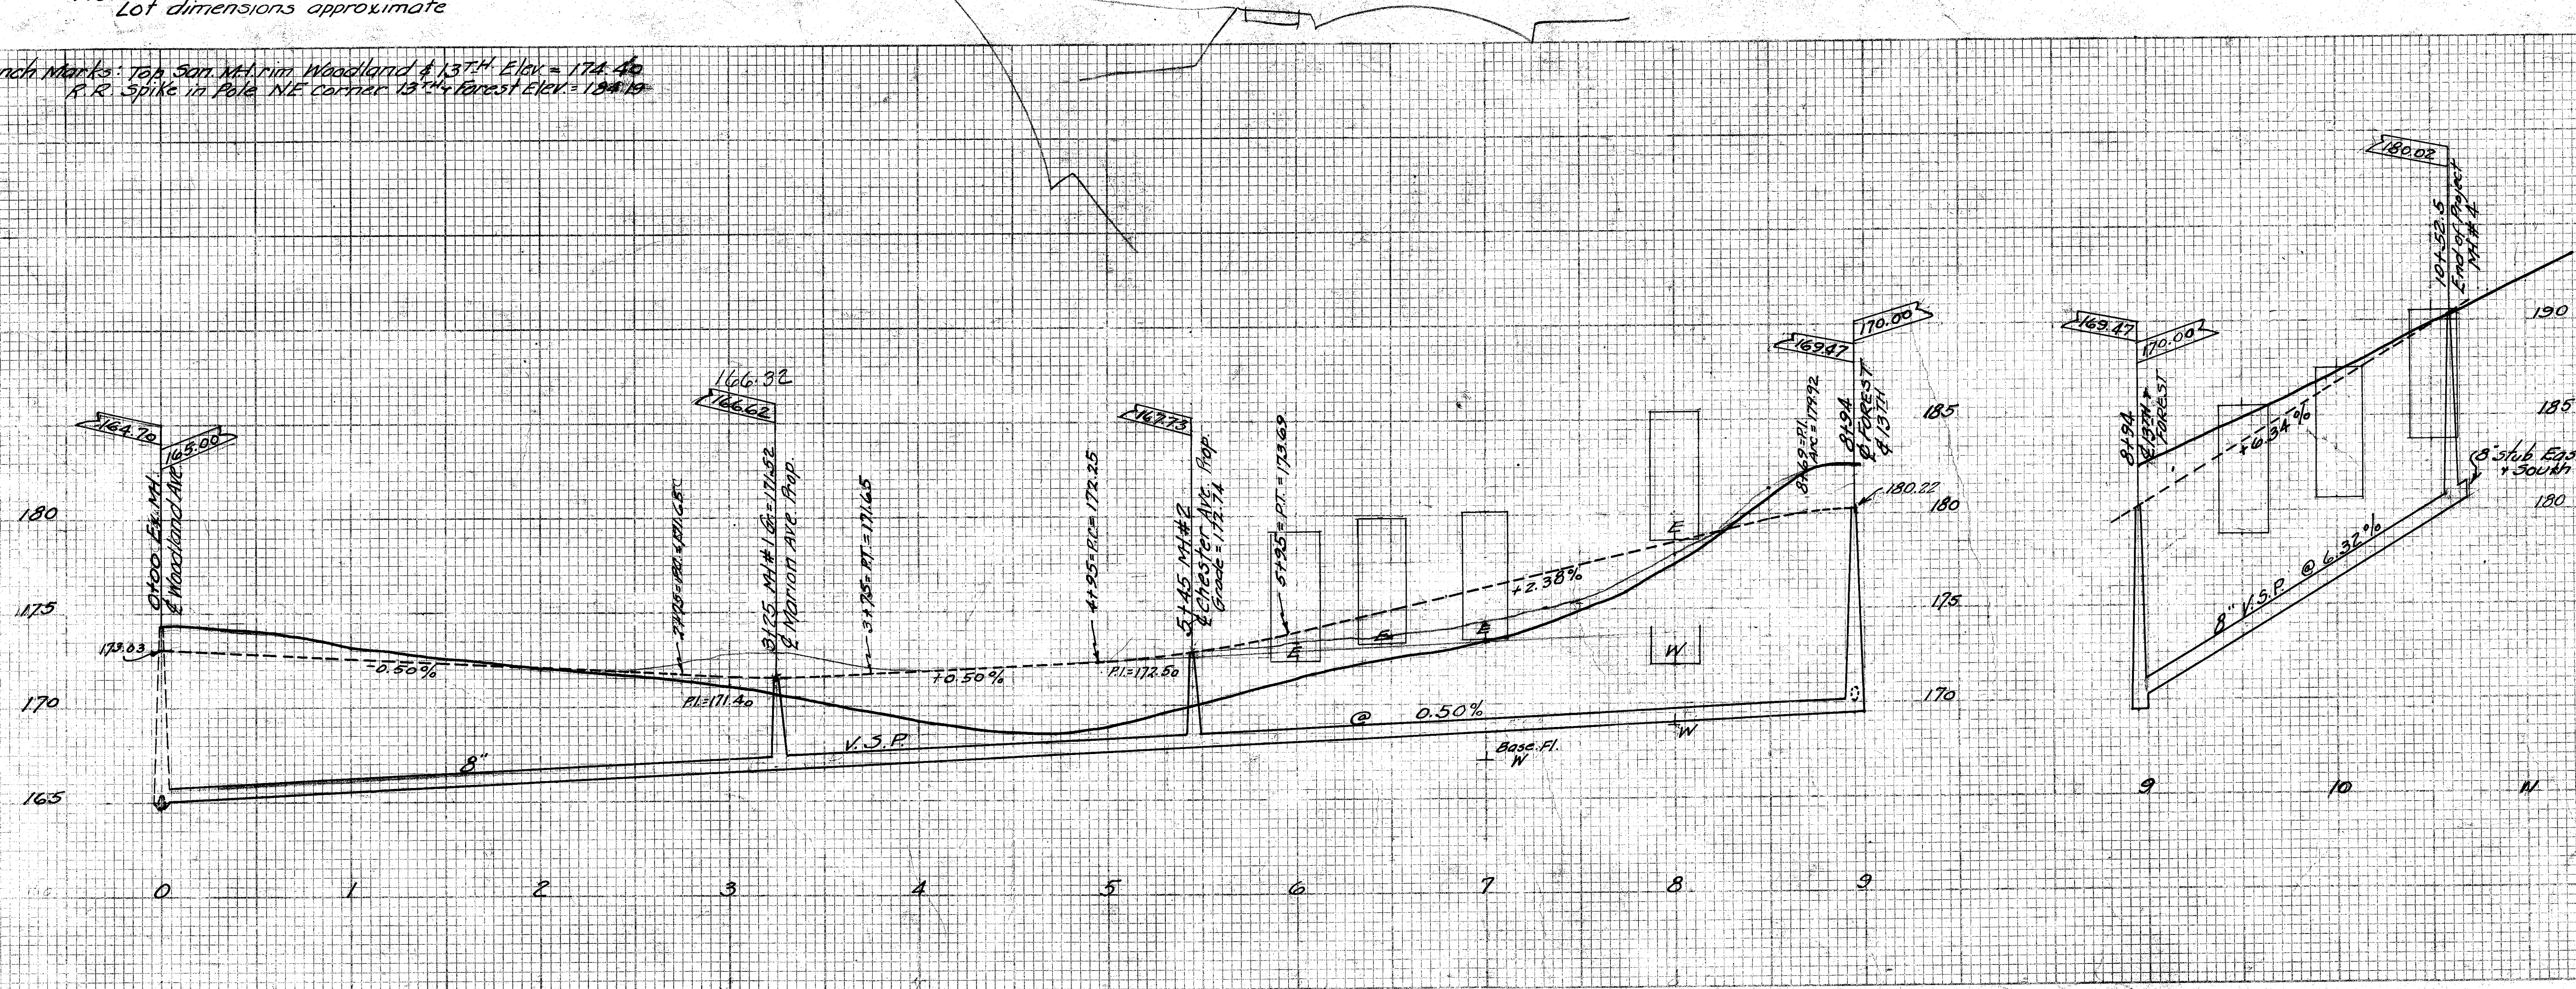

NOTE:
Use 12" class shale pipe with asphaltic joints.
Size of Man to be 3' in diameter laterals 18"
Manholes to be 4' in diameter and entirely plastered on the outside. No corbeling permitted. Steps to have 16" spacing.
Manhole Castings and steps to be City of Massillon Standard.
City will furnish lines and grades for construction.
Contractor to pay to City of Massillon, Ohio for inspection at the rate of 1.00 per hour.
No pipe or brick to be laid unless in the presence of an inspector.
The City Engineering Dept. assumes no responsibility regarding basement drainage or surface elevations of residences.

13TH ST. S.E. Sanitary Sewer
Private
From Woodland to Forest

9-13-45

Scale: 1" = 5' Ver.
1" = 50' Hor.

File No. SE 408 ACC. NO. 1571