



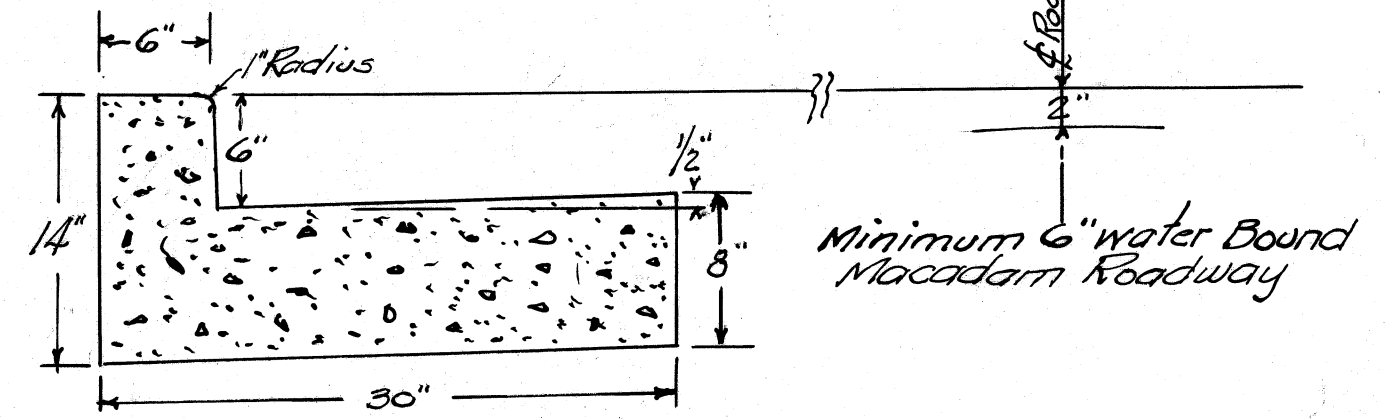

COMBINED CURB & GUTTER DETAIL
conc. class 1

SIDEWALK DETAIL - CONC. CLASS 1
Joints req'd every 4'

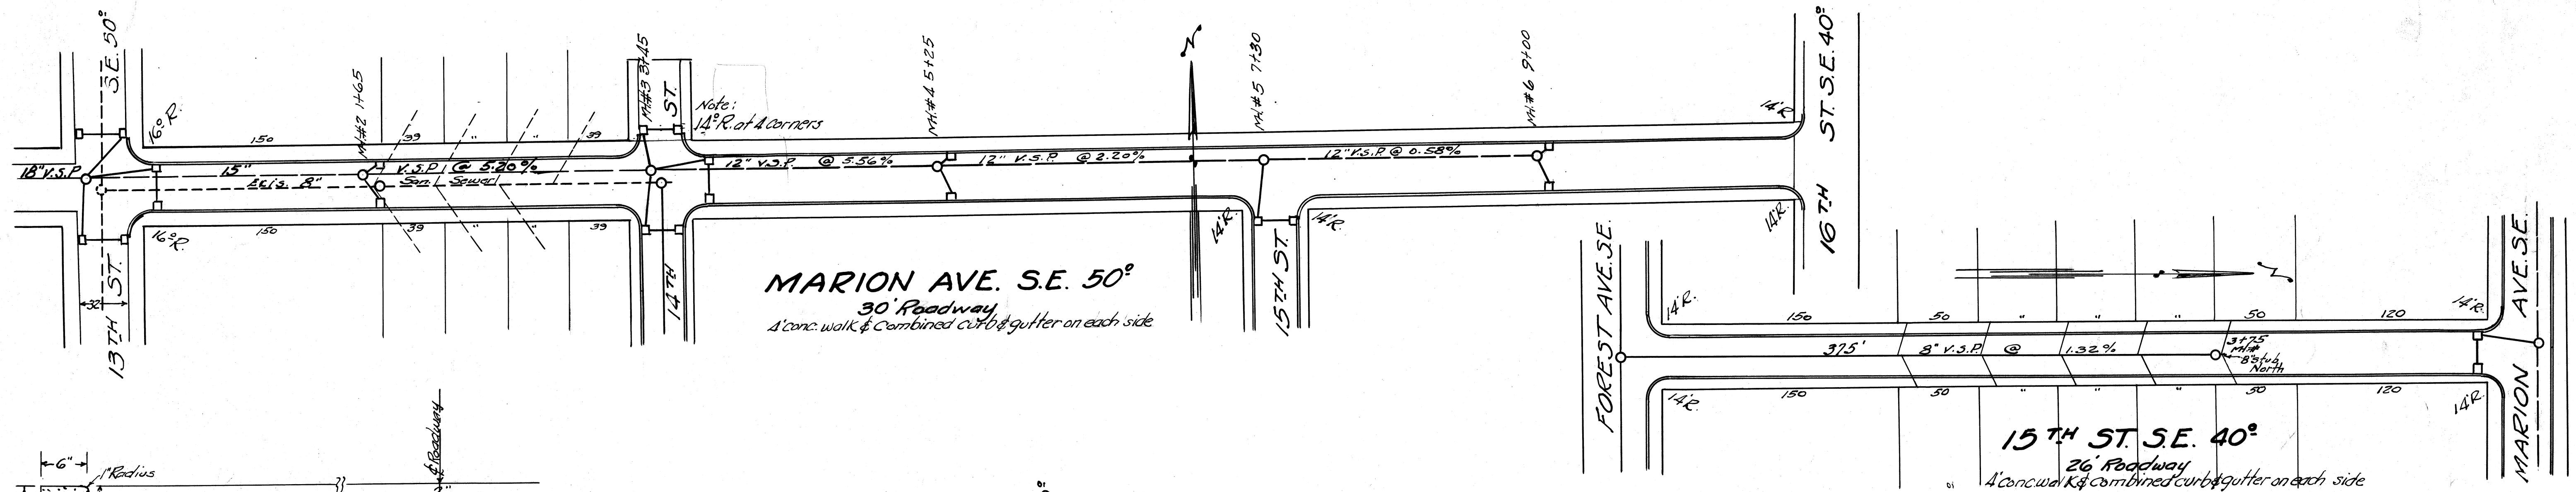