



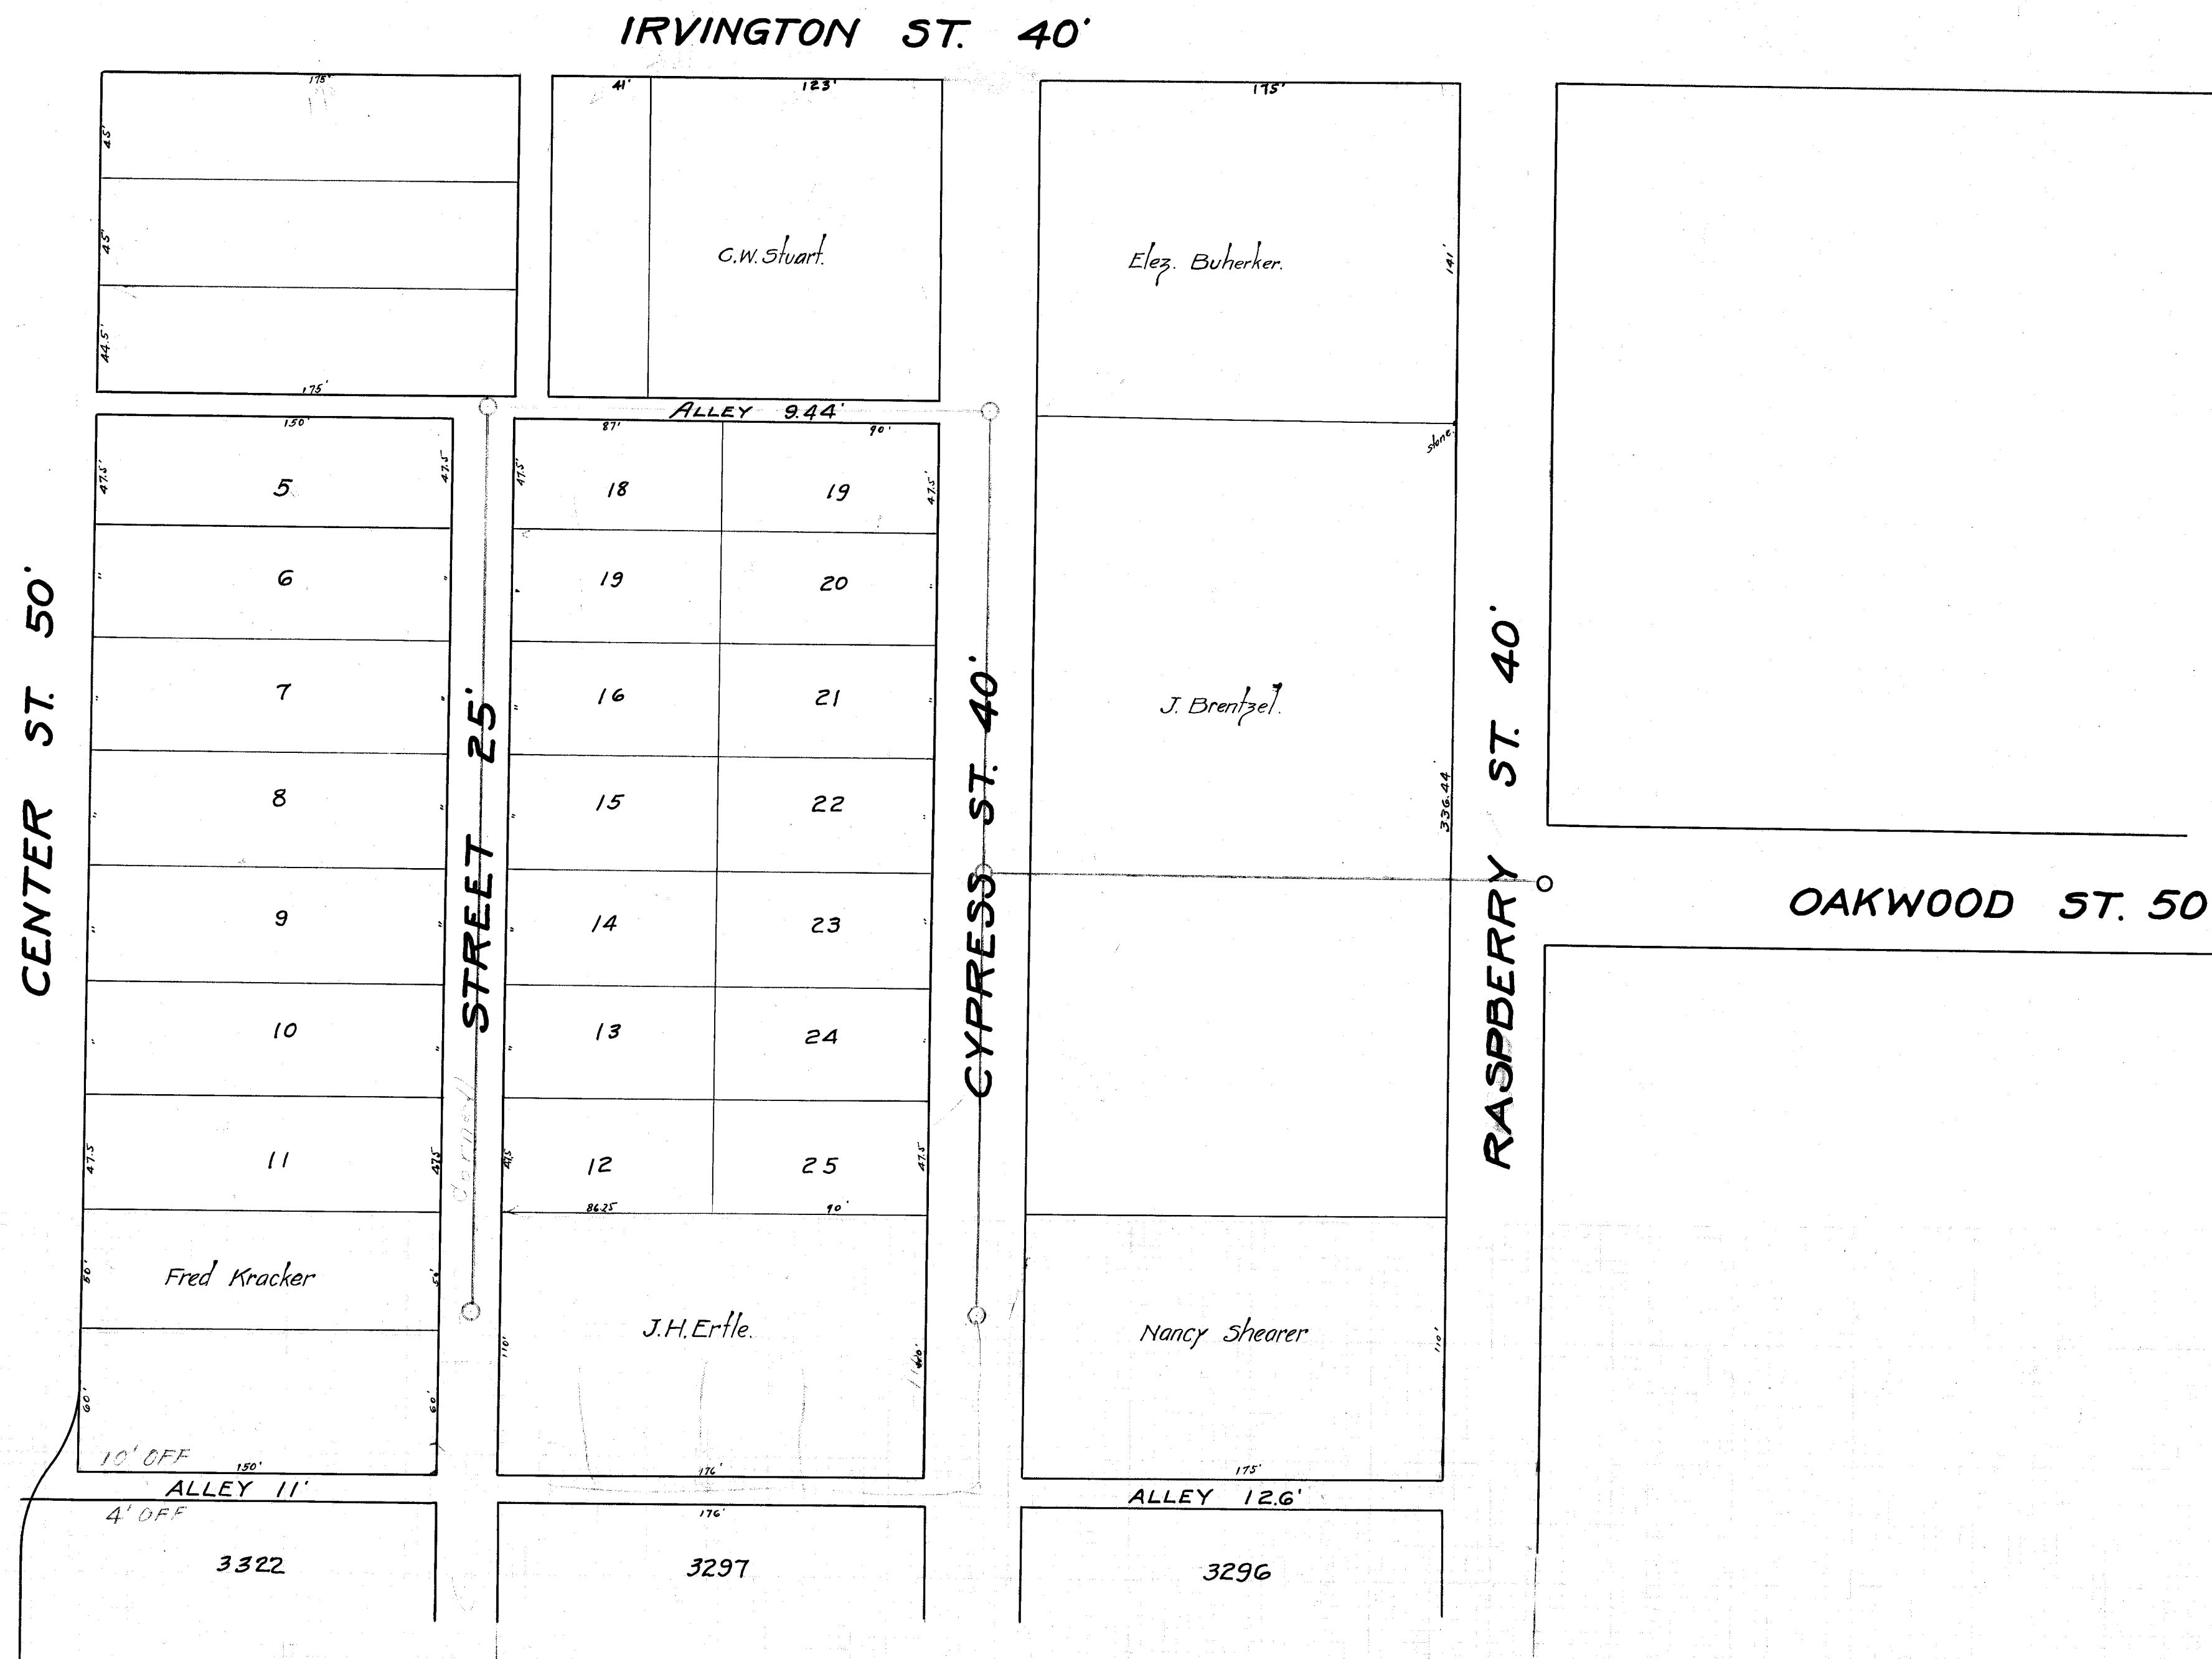

CITY OF MASSILLON, OHIO.			
PROPOSED SANITARY SEWER FOR LOT No. 286 MASSILLON HOUSING CO.			
APPROVED: _____		DEPT. OF PUBLIC SERVICE ENGINEERING DIVISION.	
DR. BY: <i>ESC</i>	SCALE: VERT 1"=5'	MAY 21, 1923	N.B. 28 P. 12-13
CK. BY:	HOR 1"=50'		

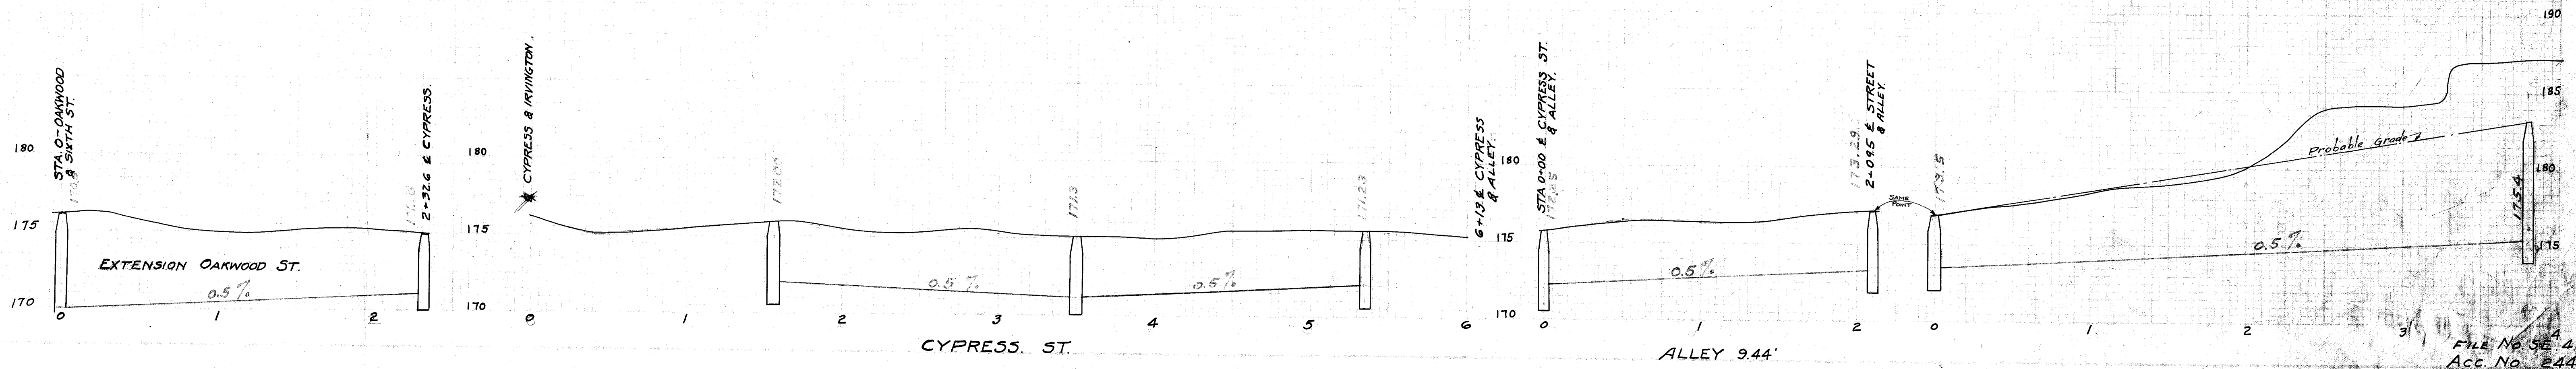

FILE NO. 52-41
ACC. NO. 244