

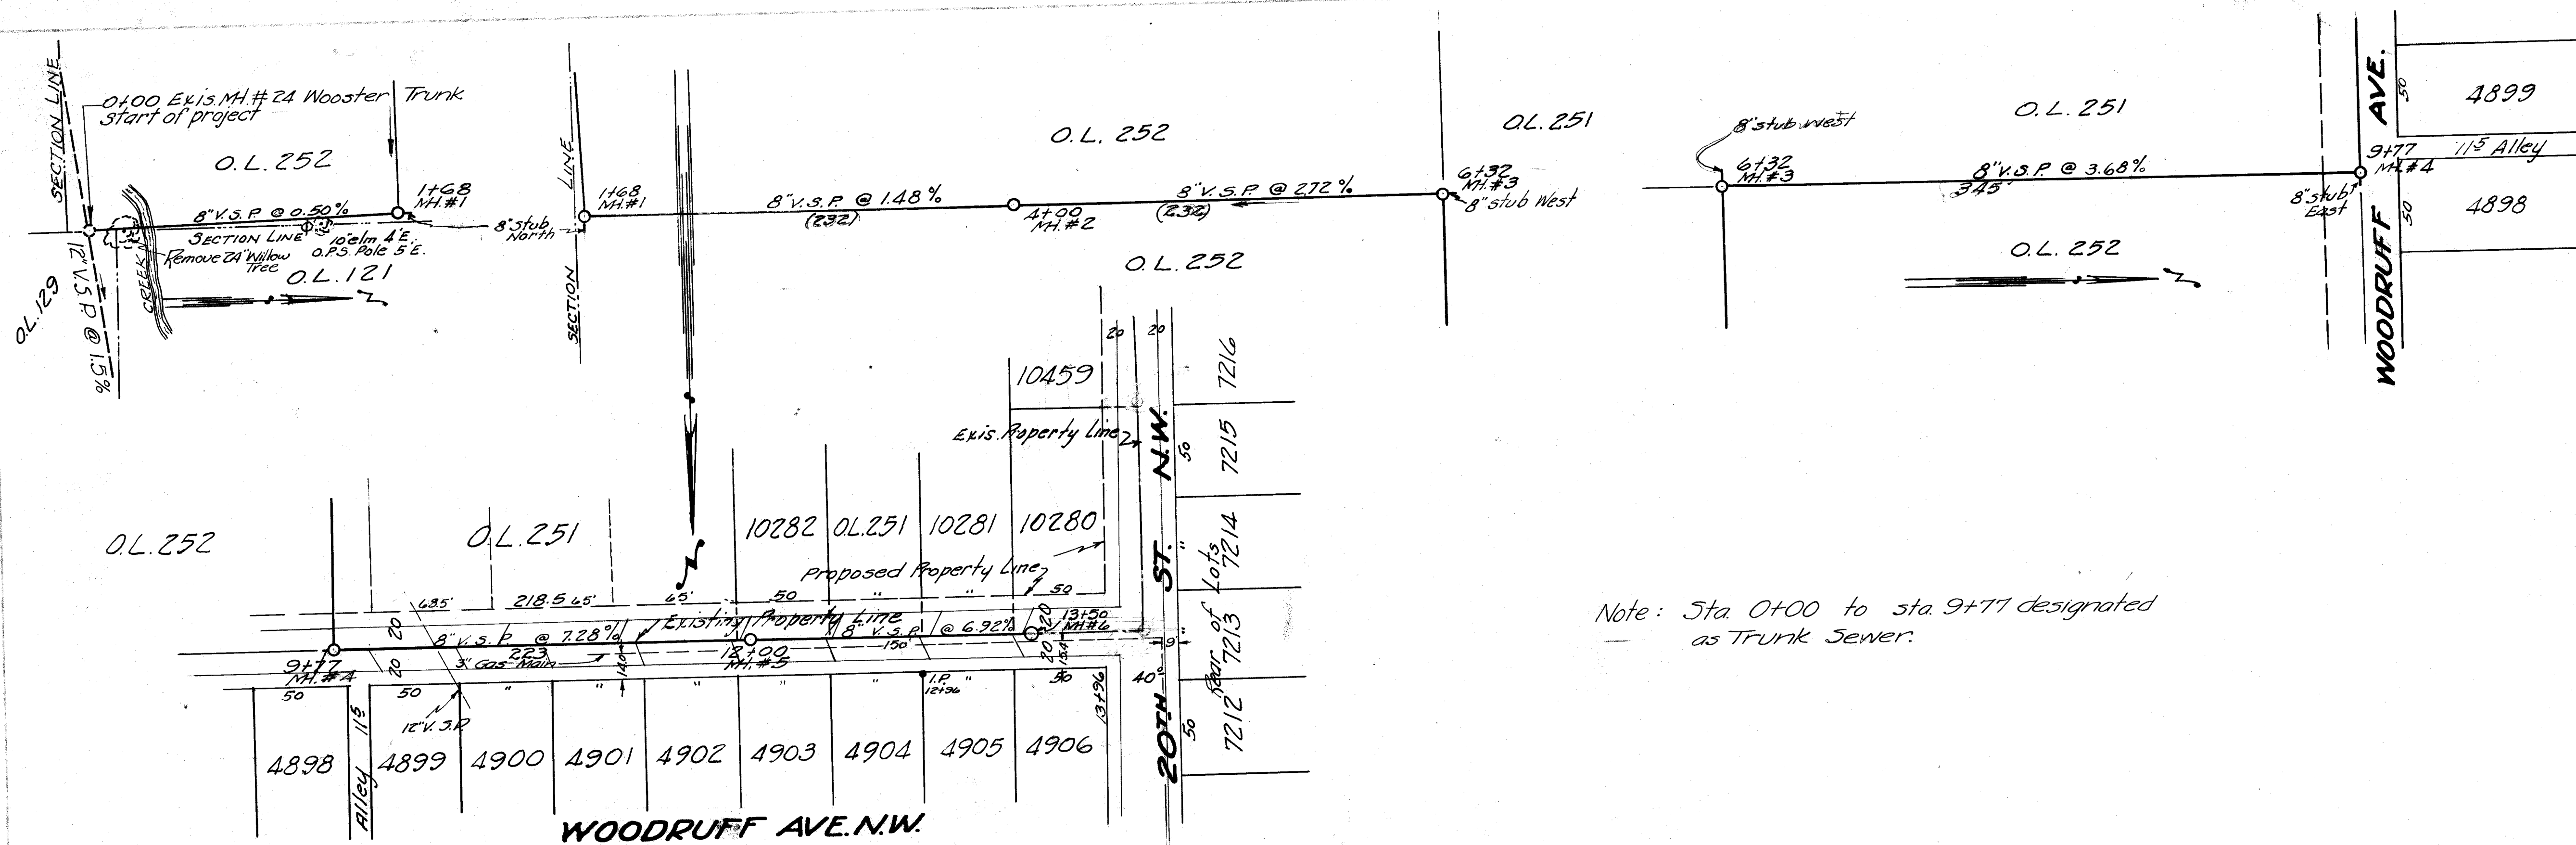


PLAN	SURVEYED	DATE
NOTED	PAINTED	
NOTED	ALIGNED	
NOTED	INSET	
NOTED	BY	

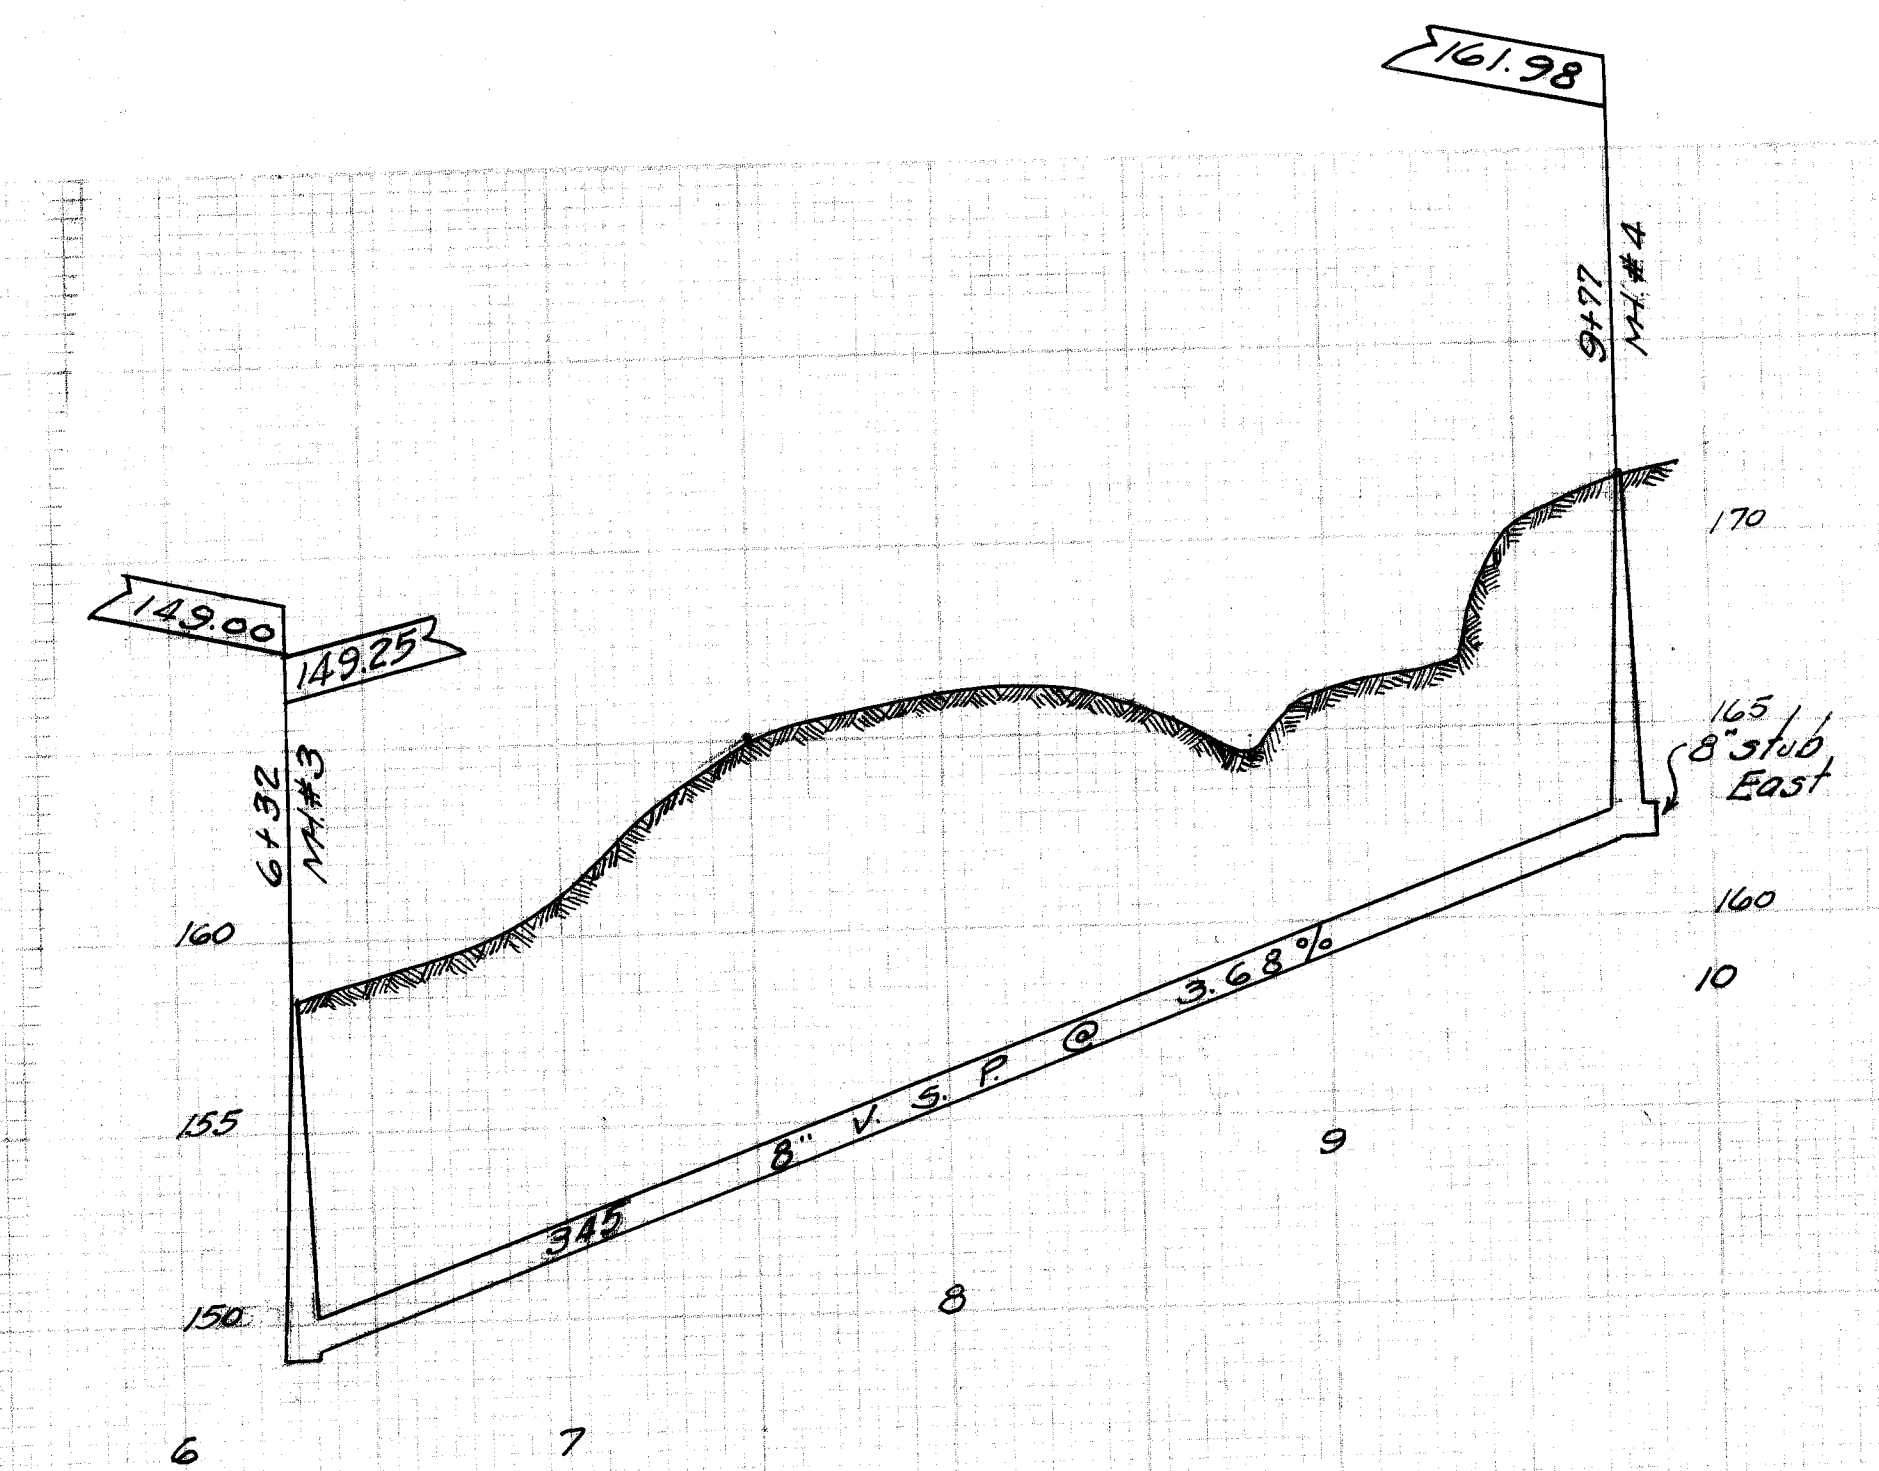

Note: Sta 0+00 to sta 9+77 designated as Trunk Sewer.

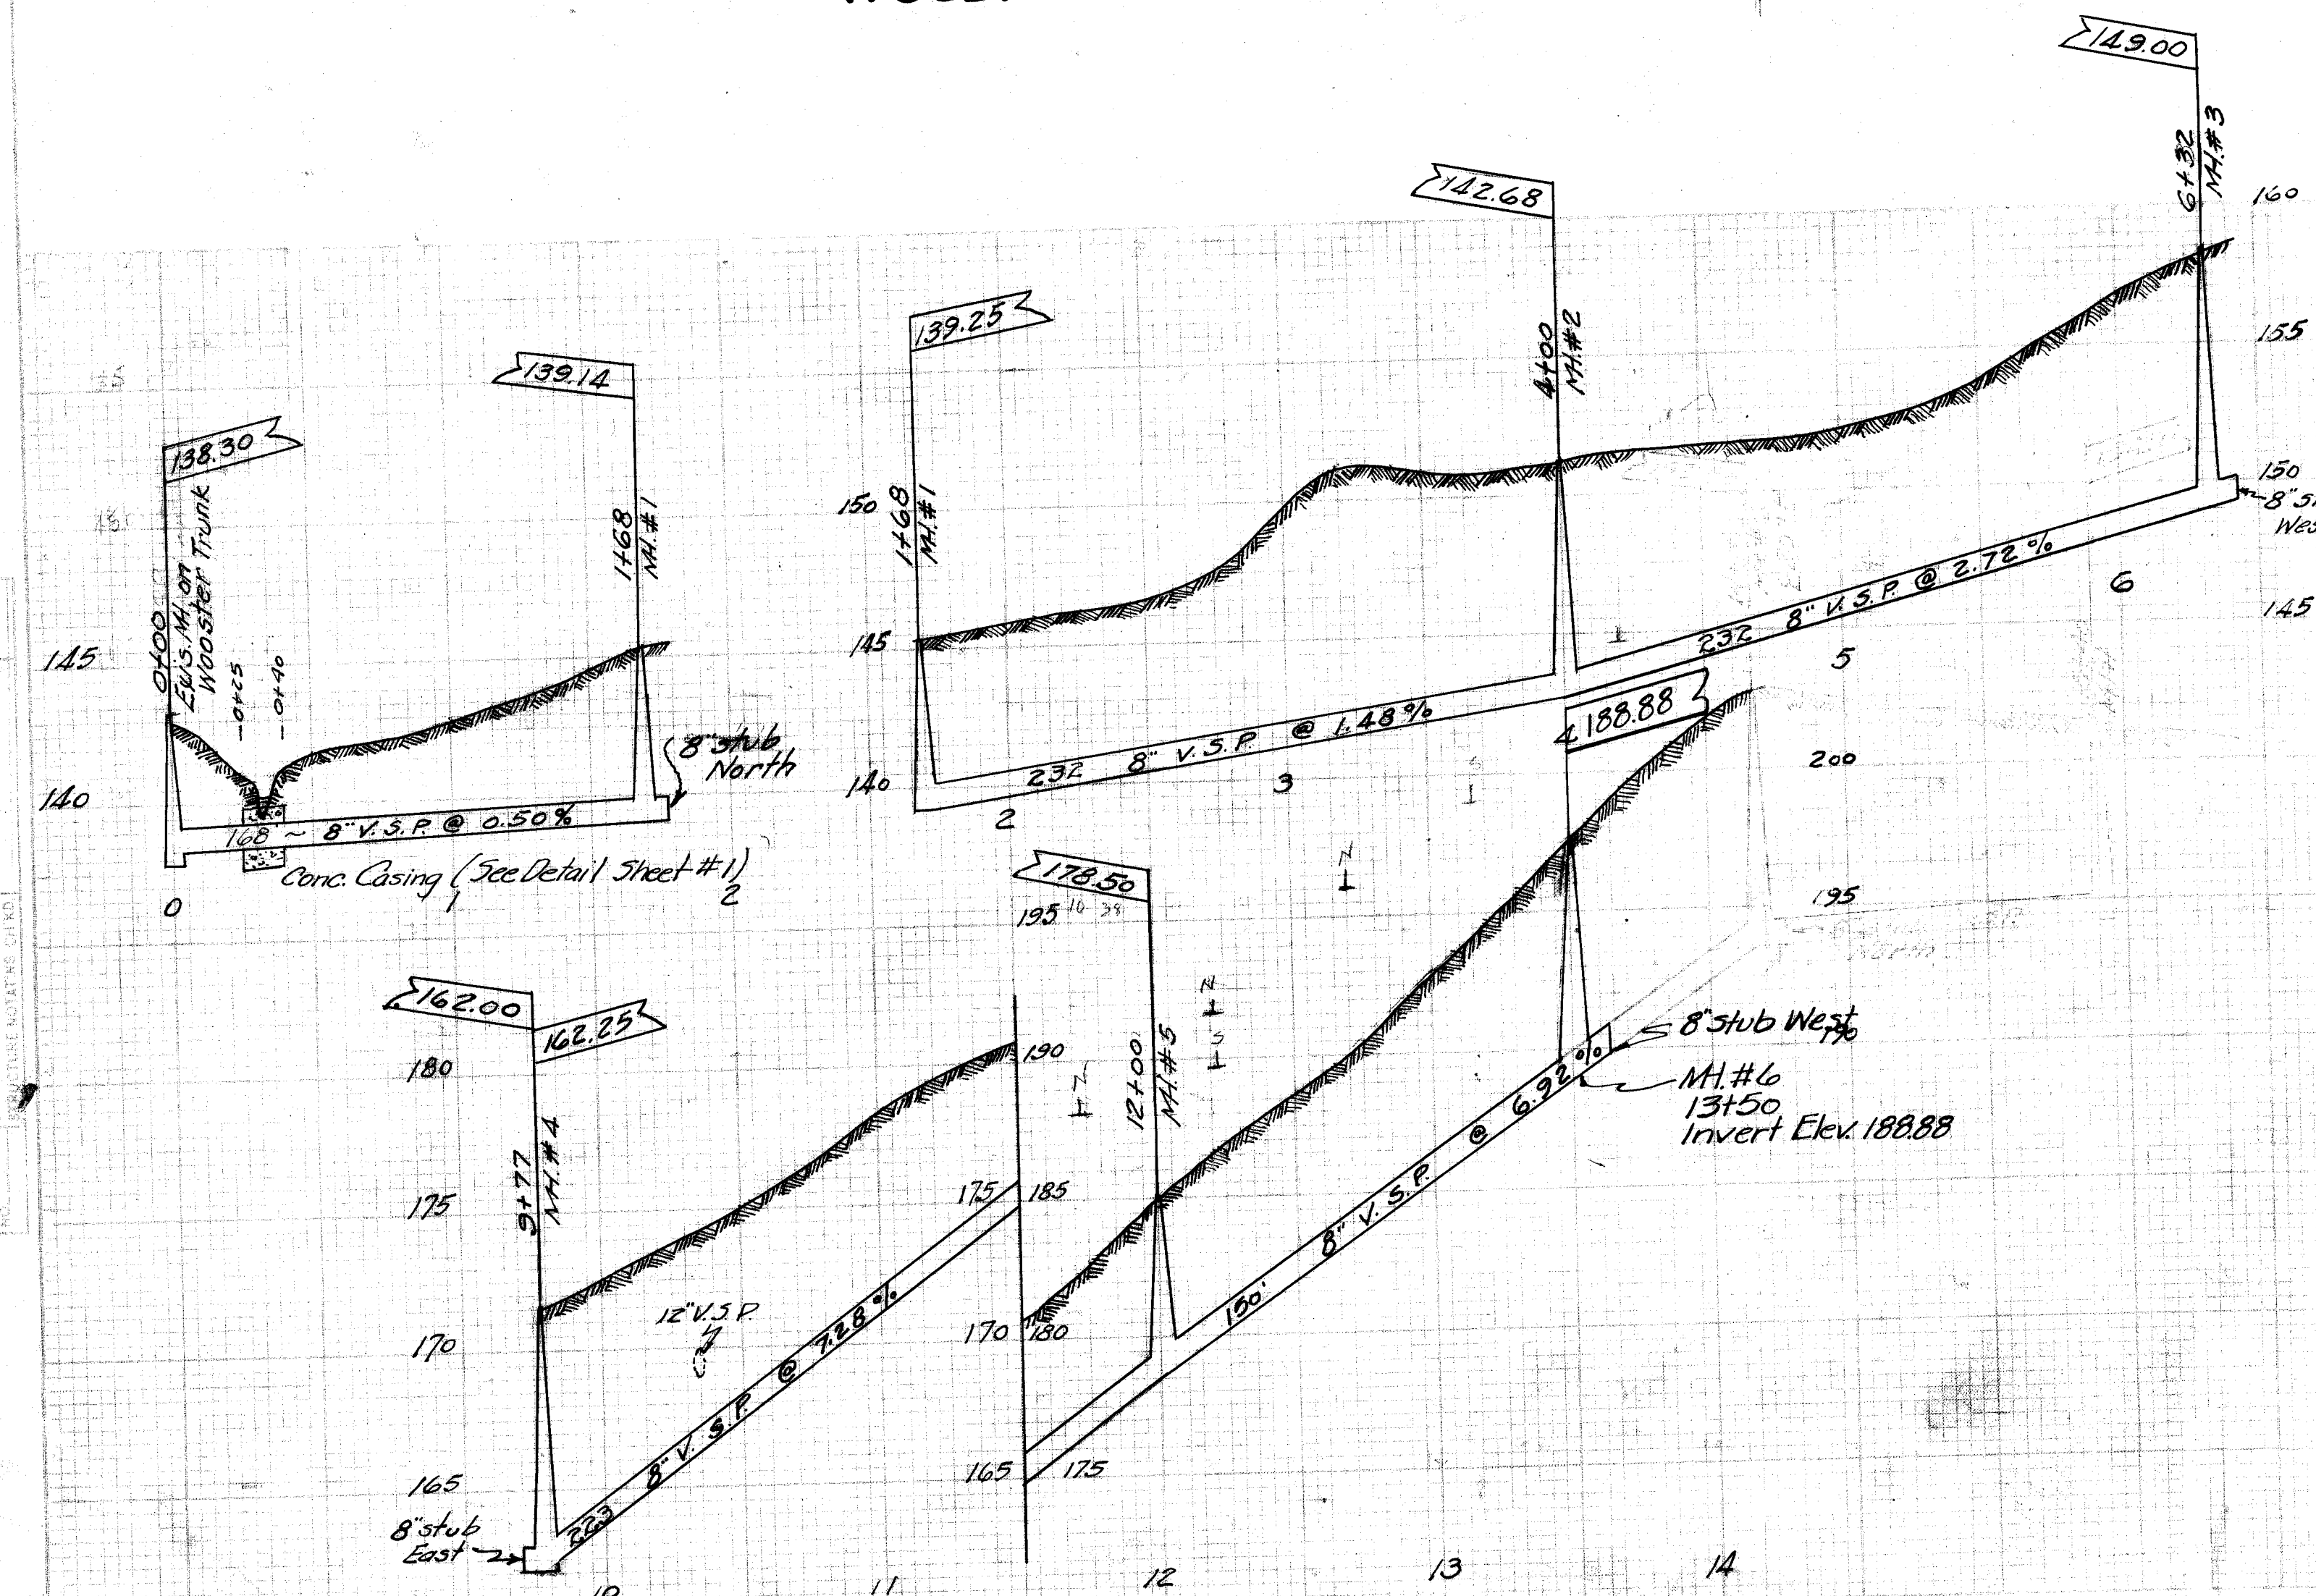

Bench Marks - Top MH #24 Wooster Trunk
Elev. = 142.95
Hyd. Sta. 12+00 Woodruff Ave.
Elev. 188.72
S.W. Corner Jer. Walk: Hse #1915
Woodruff Ave. - Elev. 102.49

CITY OF MASSILLON, OHIO.	
WOODRUFF AVE. NW.	
SANITARY SEWER	
From Wooster Trunk at 17th St. NW.	
Approved: <i>[Signature]</i>	DEPT. OF PUBLIC SERVICE
City Engineer	ENGINEERING DIVISION
Dr. by H. P. [Signature]	Jan. 7, 1948
Scale: 1" = 50' Ver. 1" = 100' Hor.	169
FILE NO. SE 411	ACC. NO. 1590