
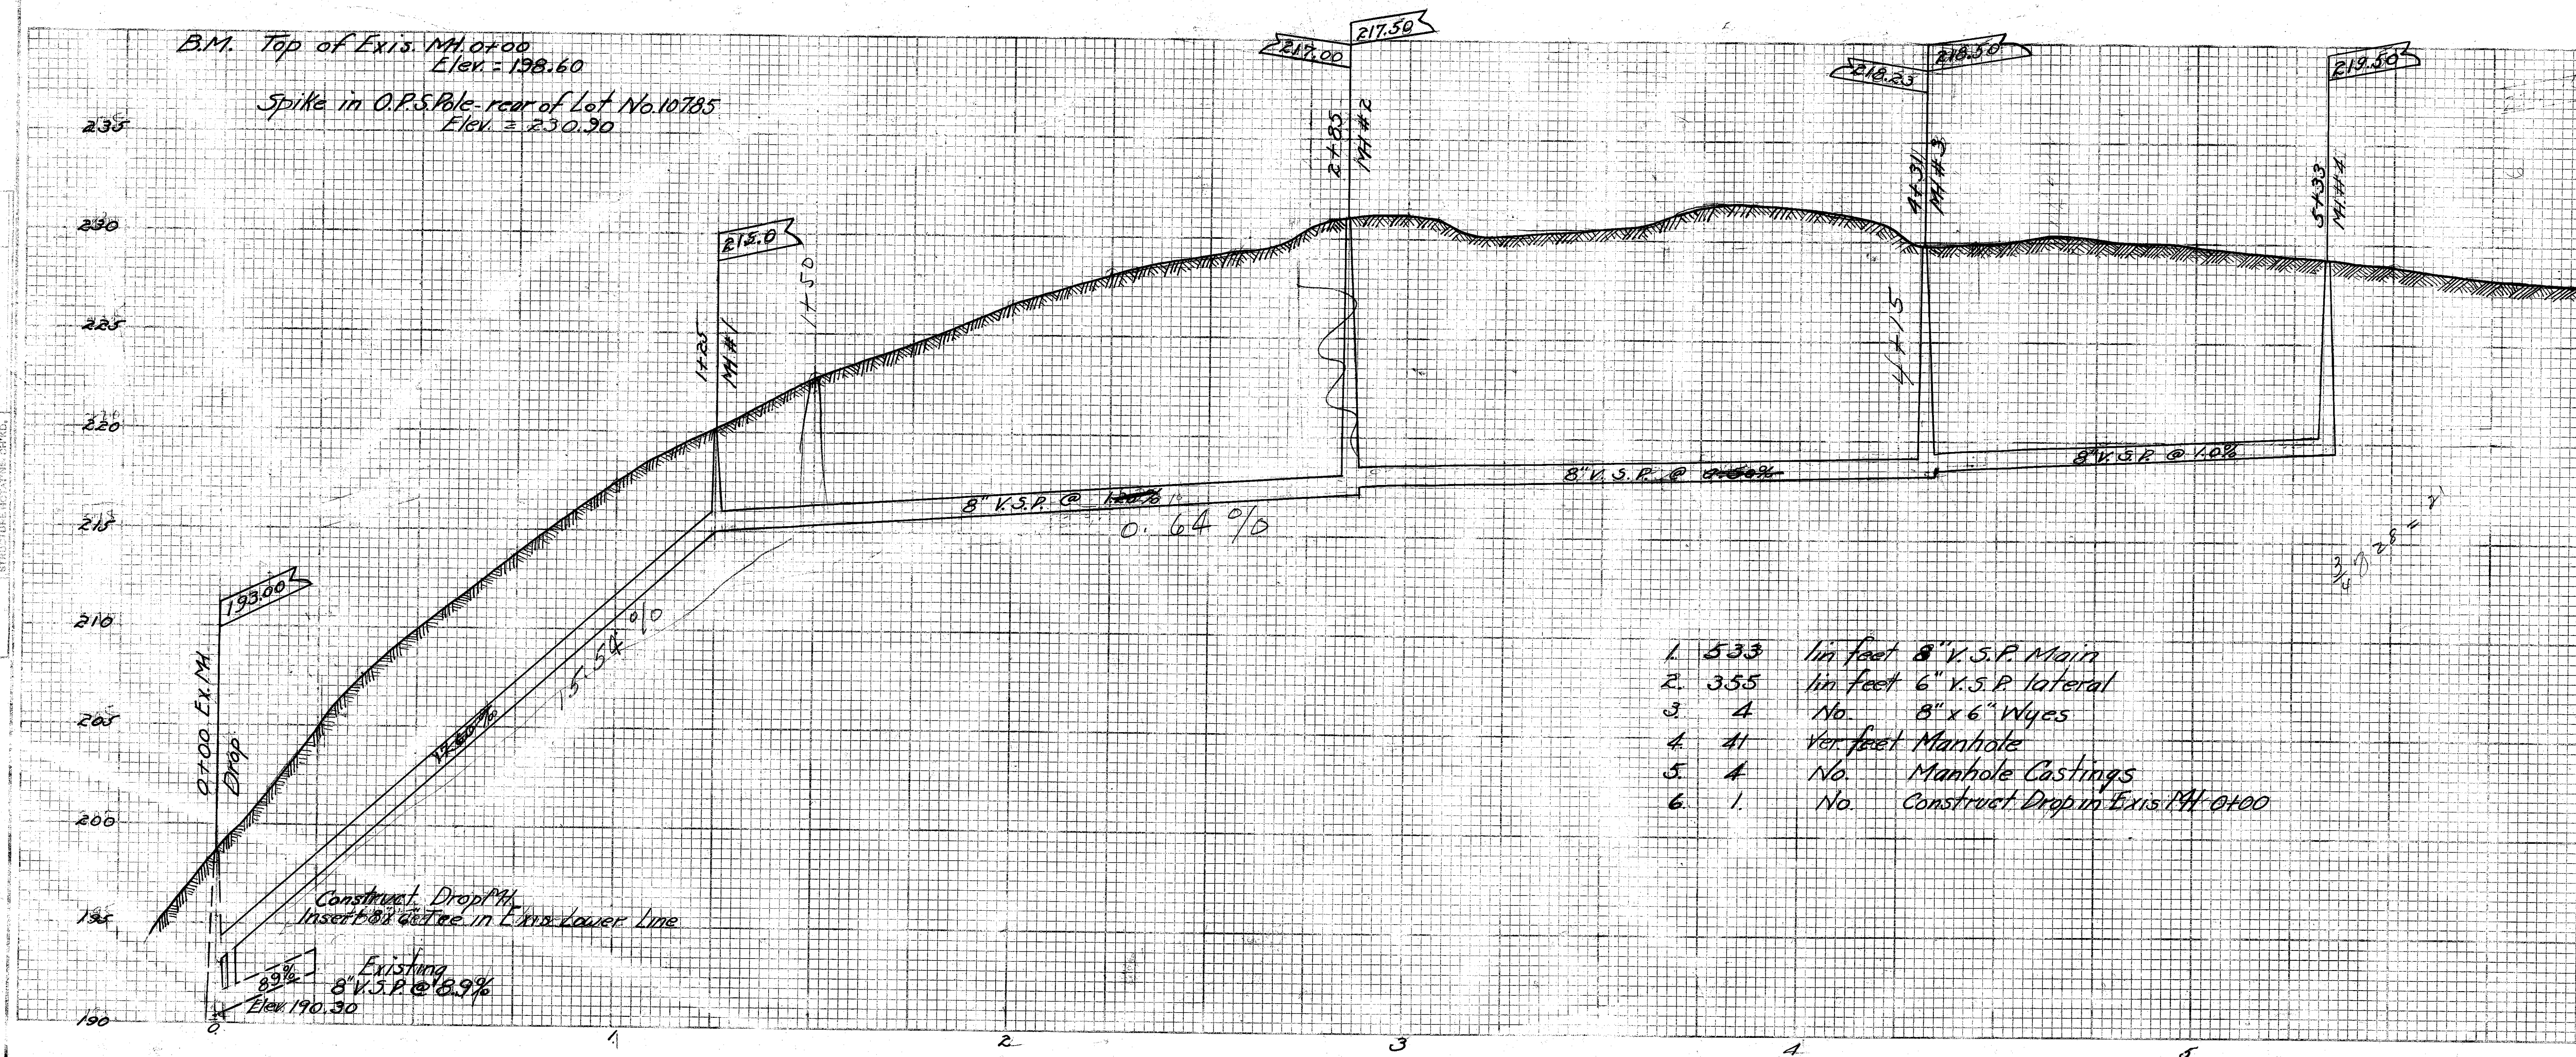


DATE	
BY	
CHECKED	
DESIGNED	
PLANNED	
ENGINEER	
PROJECT	
NO.	

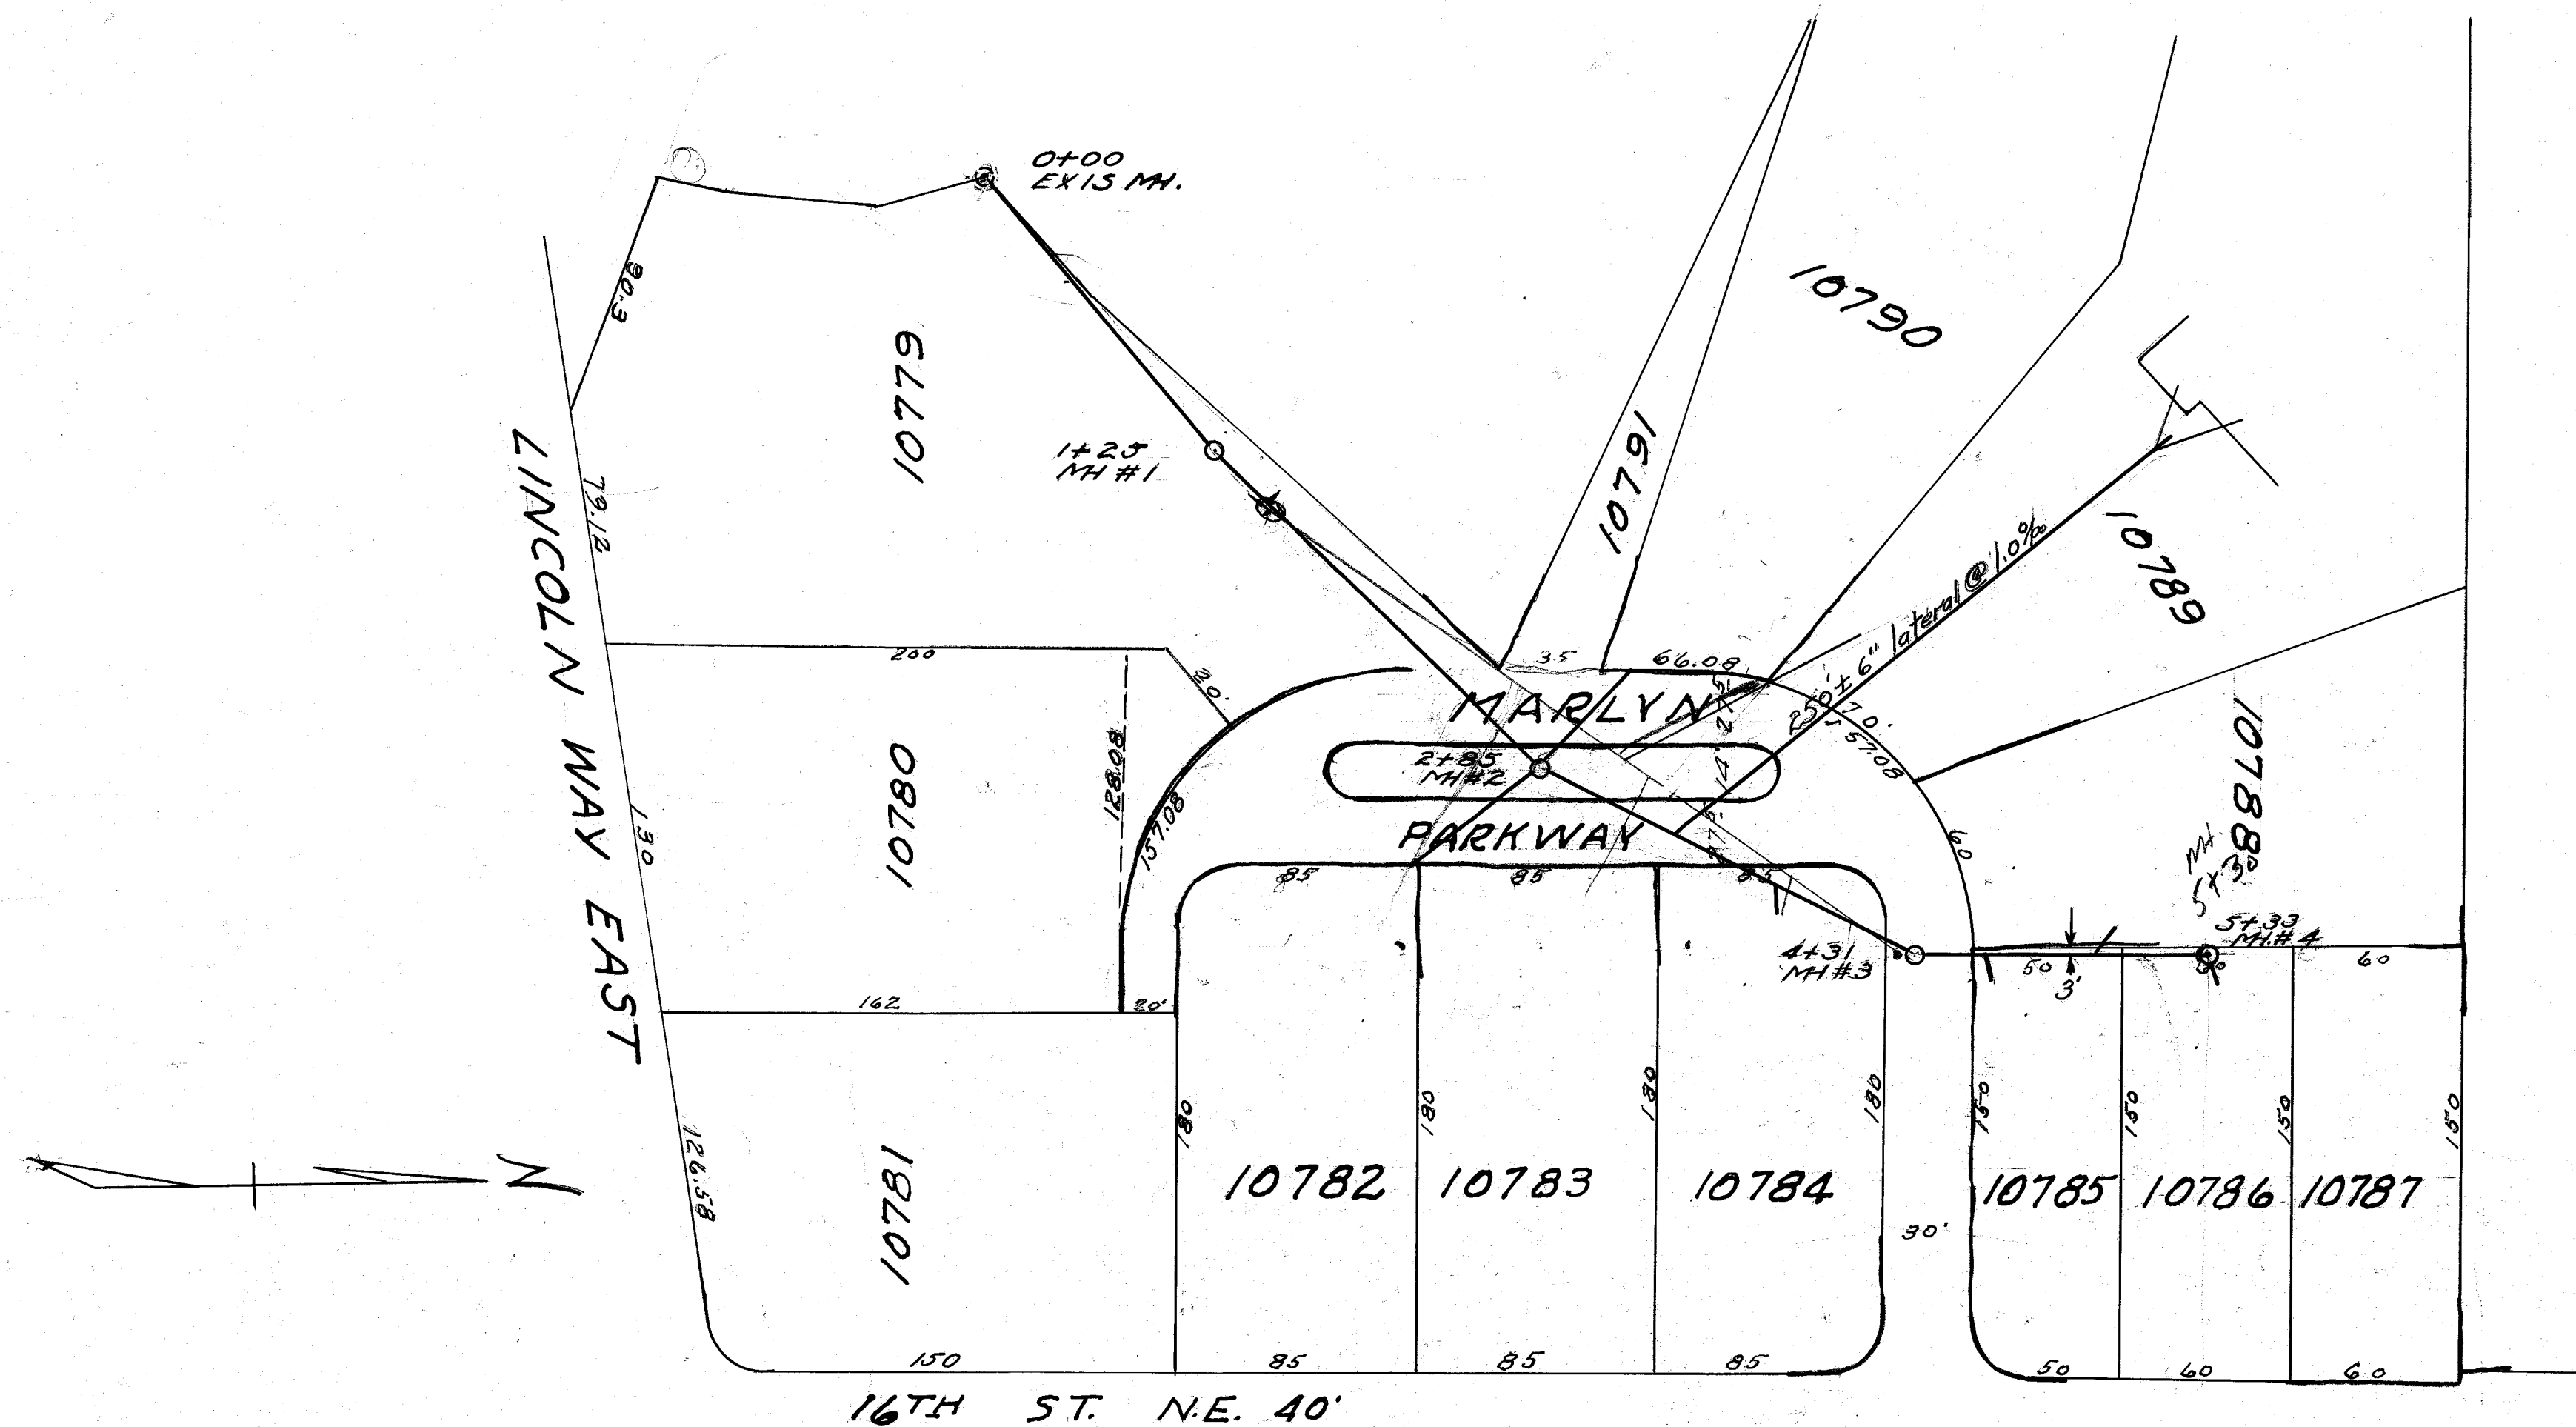

1. 533 lin feet 8" V.S.P. Main
2. 355 lin feet 6" V.S.P. lateral
3. 4 No. 8" x 6" Wyes
4. 41 Ver feet Manhole
5. 4 No. Manhole Castings
6. 1 No. Construct Drop in Exis MH 0+00

CITY OF MASSILLON, OHIO	
MARLYN PARKWAY N.E.	
SAN. SEWER FROM EXIST. M.H. on Niagara Trail northerly	
approved	Dept. Public Service
Dr. D. H. R. + D. C.	Engineering Division
July 1948	Scale 1" = 10' HORIZ. 1" = 10' VERT.

FILE No. S.E. 463 ACC. No. 1600