


CITY OF  
MASSILLON, OHIO

23<sup>RD</sup> ST. N. W. &  
WOODRUFF AVE. N.W.  
SANITARY BRANCH TRUNK & MAIN SEWERS



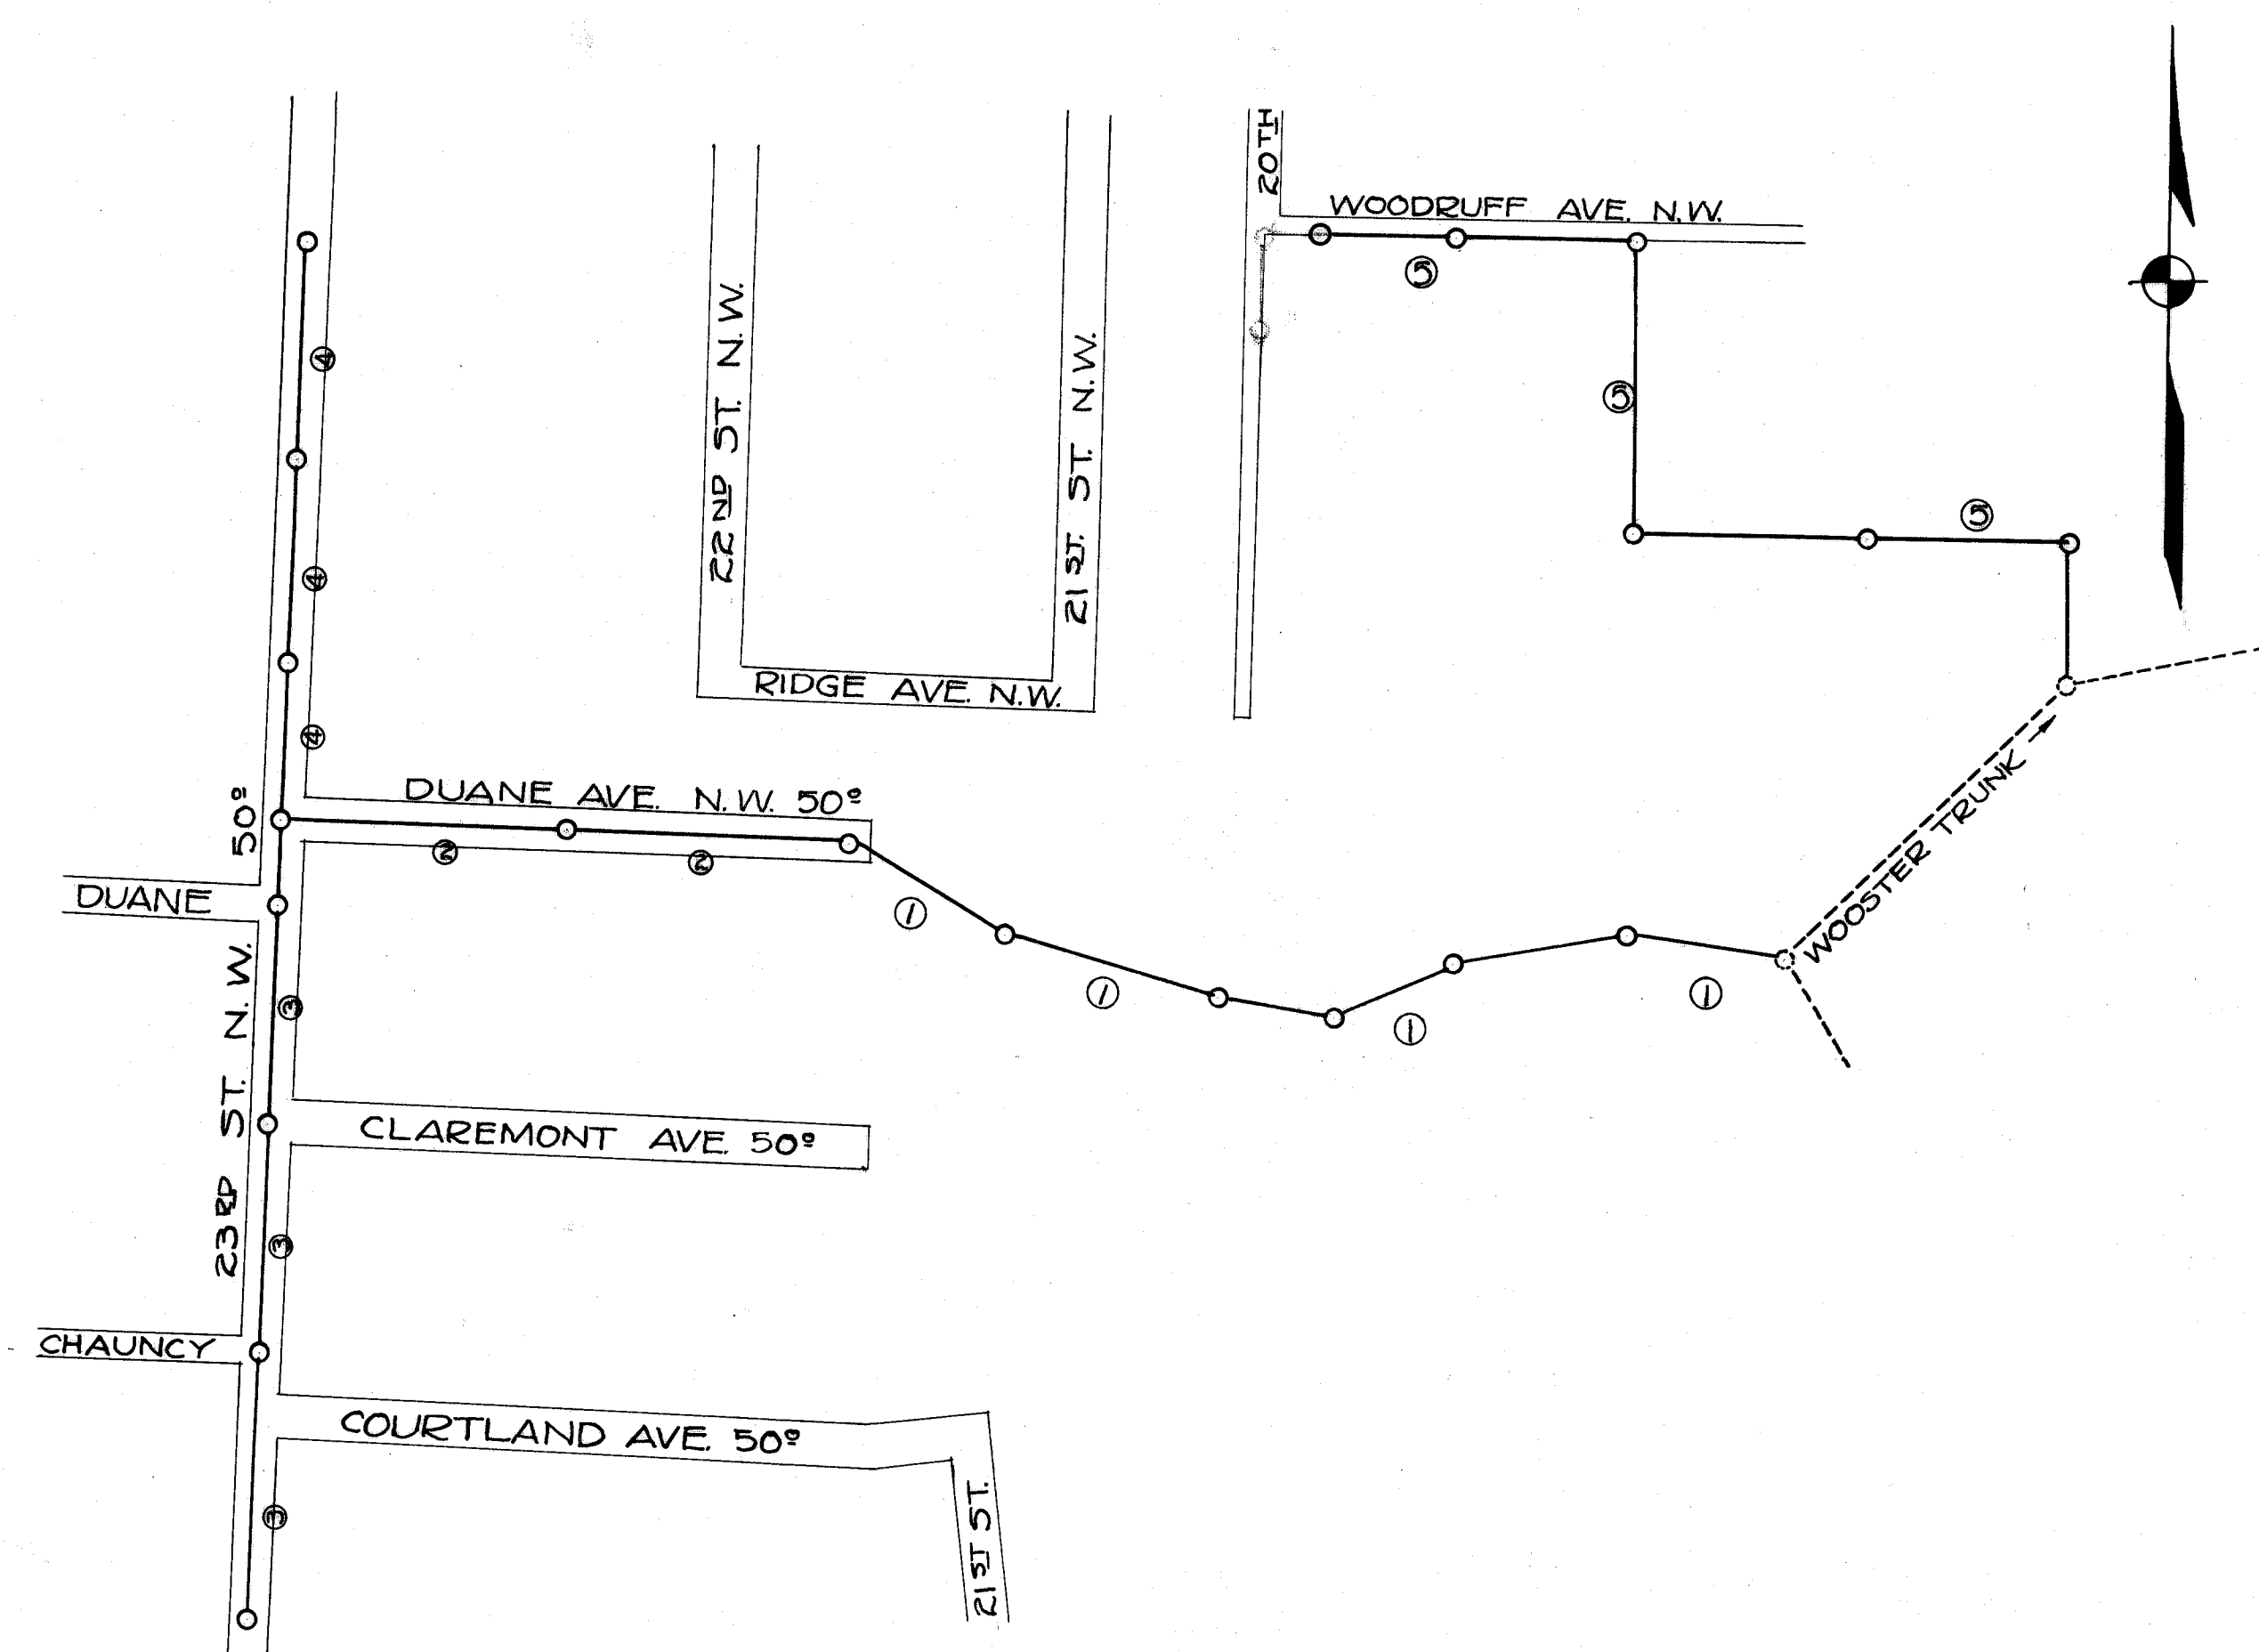


KEY MAP


INDEX OF SHEETS

|                                                    |    |
|----------------------------------------------------|----|
| TITLE SHEET                                        | 0  |
| BRANCH TRUNK FROM MH #26 ON WOOSTER                |    |
| TRUNK TO DUANE AVE. N.W.                           | 1. |
| DUANE AVE. N.W. - MAIN SEWER                       | 2  |
| 23 <sup>RD</sup> ST. N.W. SOUTH OF DUANE AVE. N.W. | 3. |
| 23 <sup>RD</sup> ST. N.W. NORTH OF DUANE AVE. N.W. | 4. |
| WOODRUFF AVE. N.W. MAIN & BRANCH TRUNK SEWER       | 5  |



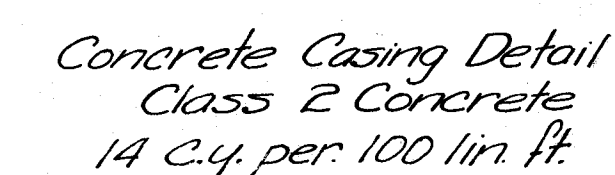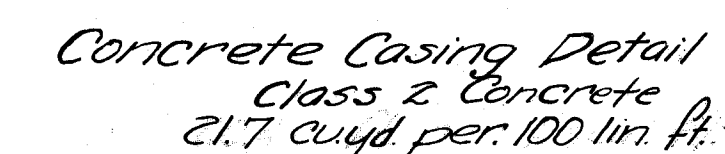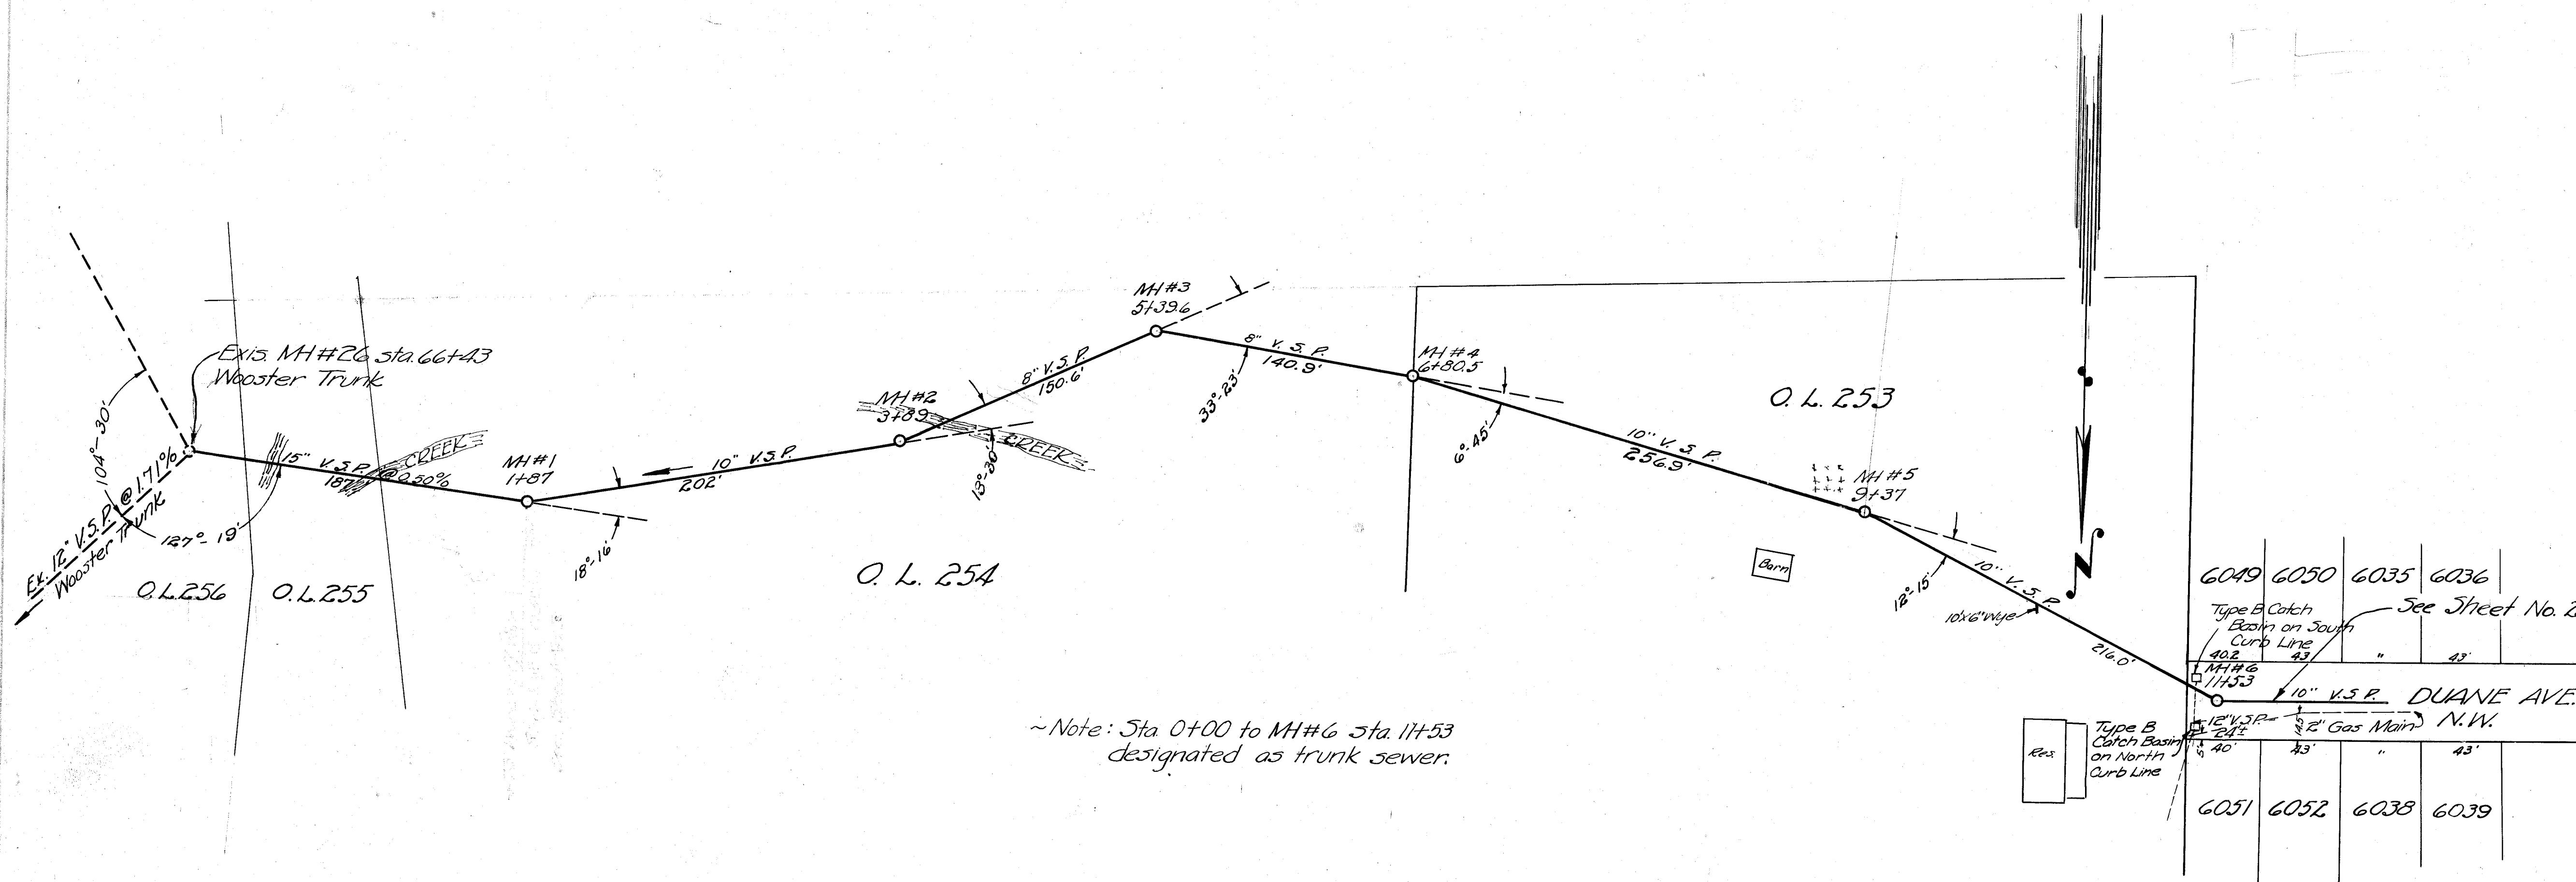

~Note: Sta. 0+00 to MH#6 Sta. 11+53 designated as trunk sewer.

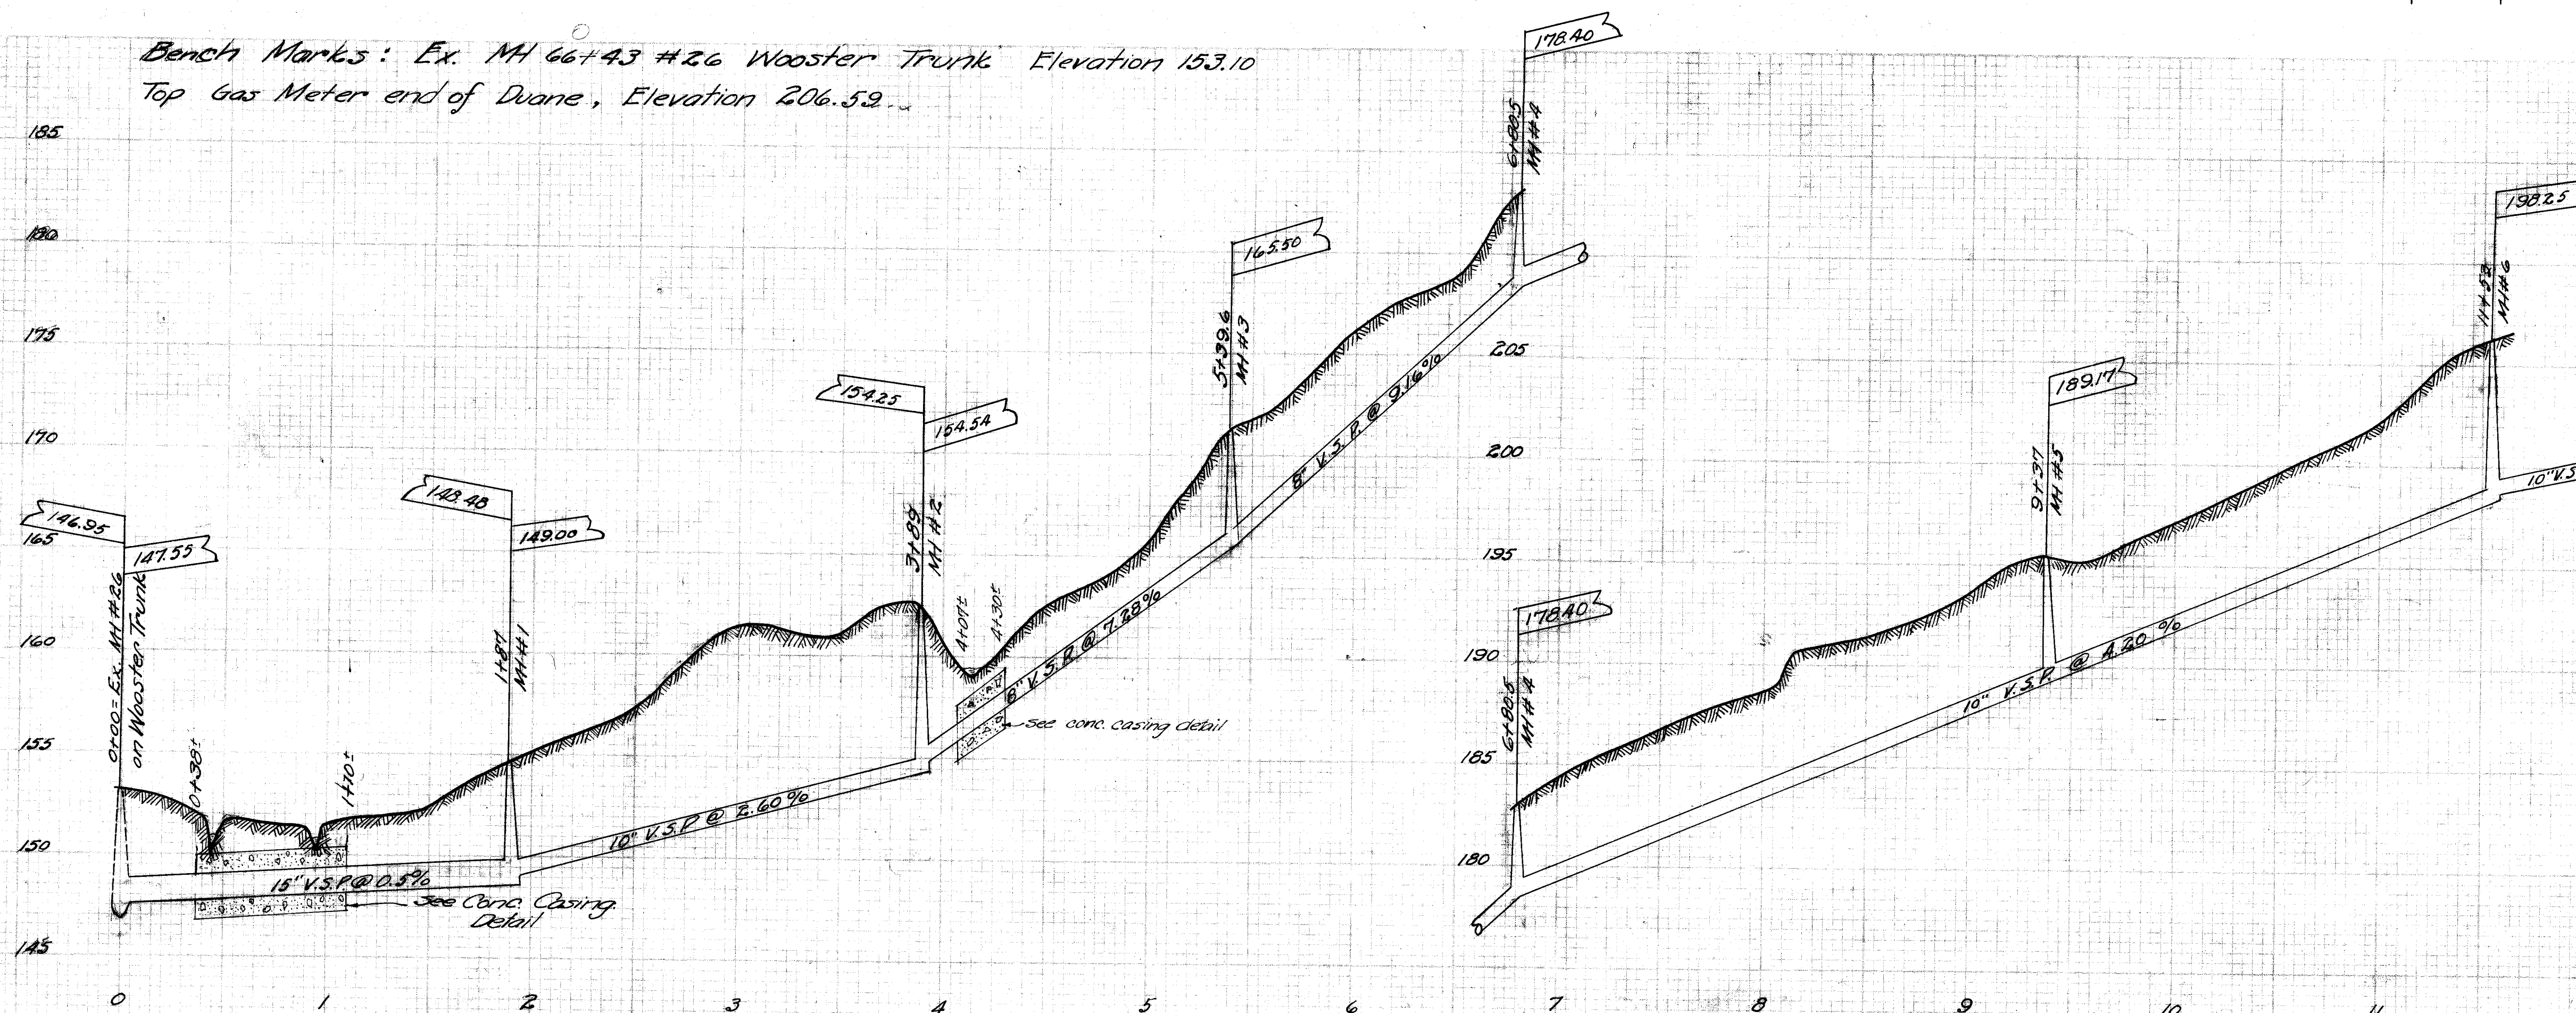

1. All pipe to be Class I : All joints to be slipseal or equal.
2. Concrete casing to be placed as directed by the Inspector.
3. On O.L. 253, between sta. 6+80 and 1+225, remove topsoil and replace it on top of ditch after backfilling.
4. Berry bushes in vicinity of MH #5 to be removed, rooted and replanted under direction of Inspector.
5. Manholes to be plastered on outside with 1/2" - 1:2 Mortar.
6. All Manholes to be constructed according to Massillon Standard practice.
7. Trenches to be back-filled a maximum of 30 feet from trenching machine.
8. All laterals to be 6" V.S.P. laid under the direction of the City Inspector.
9. All trenches to be water-tamped unless otherwise ordered by the City Engineer.
- 10. All work on streets and private land to be neatly returned as near as possible to its original condition under the Inspectors supervision. Final acceptance by City will be held up until this item is complied with.
11. Contractor to be responsible for any damage on ~~the~~ property outside right of way easement of 40 feet, twenty feet on either side of sewer center-line.
12. All excavated dirt remaining on O.L. 253 after backfilling to be removed to a place designated by owner.

CITY OF MASSILLON, OHIO

23<sup>RD</sup> ST. N.W.  
SANITARY TRUNK

From, exit. MH on Wooster Trunk to Duane Ave


|                                               |                                             |
|-----------------------------------------------|---------------------------------------------|
| Approved: <i>[Signature]</i><br>CITY ENGINEER | DEPT PUBLIC SERVICE<br>ENGINEERING DIVISION |
|-----------------------------------------------|---------------------------------------------|

|                            |           |                                     |                 |
|----------------------------|-----------|-------------------------------------|-----------------|
| Dr. by Pipen Bob<br>Ck. by | NOV. 1948 | Scale 1" = 5' Ver.<br>1" = 50' Hor. | NB-17<br>P. 1-5 |
|----------------------------|-----------|-------------------------------------|-----------------|


FILE NO. S.E. 425 ACC. NO. 147.3



PLAN  
 SURVEYED  
 PLOTTED  
 CHECKED  
 DATE BOOK  
 DATE OF CHECK



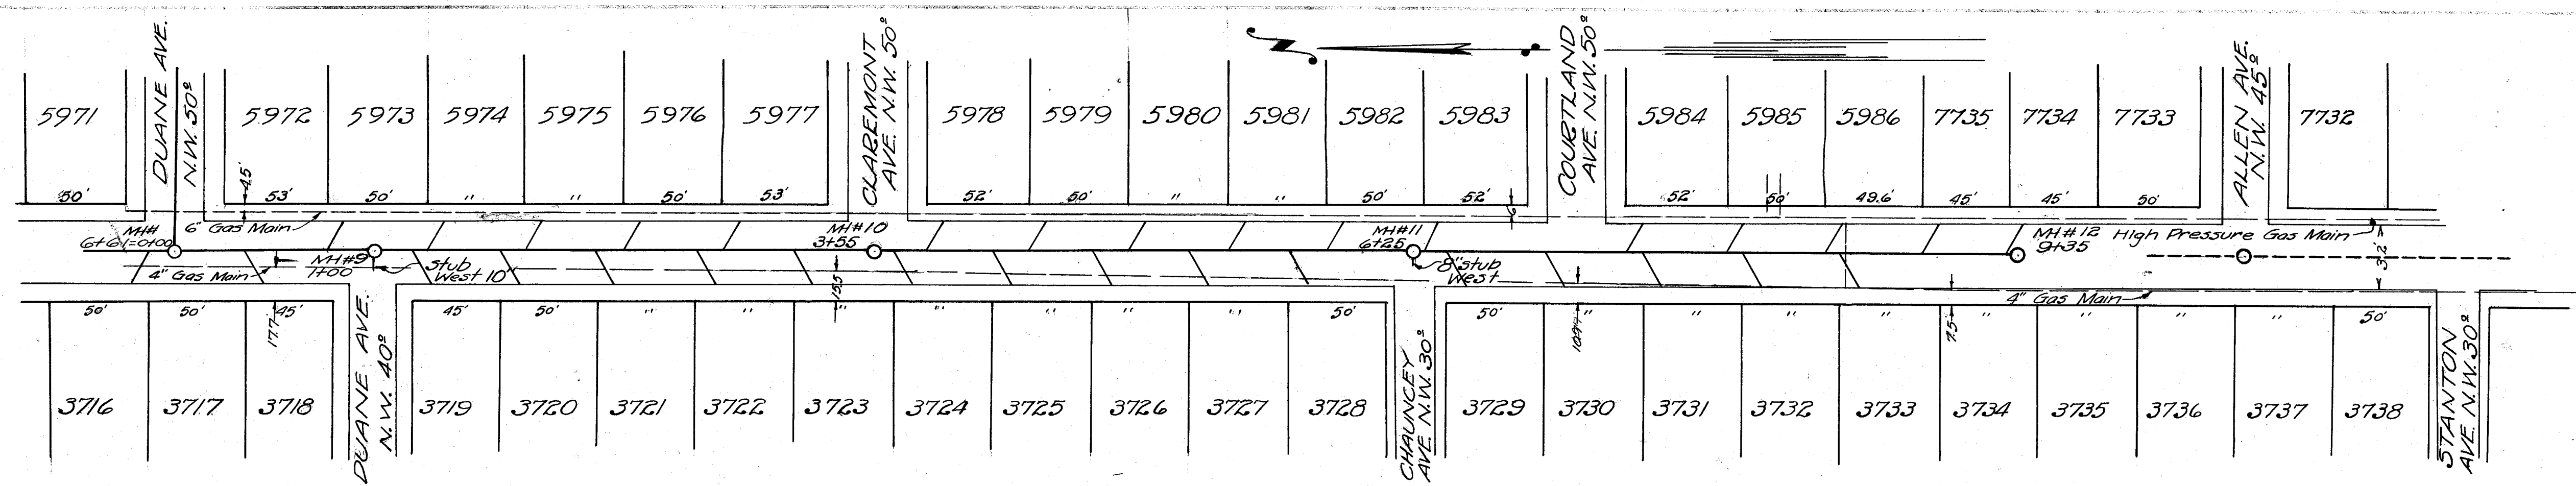


23<sup>RD</sup> ST. N.W.  
 DUANE AVE. SOUTHERLY 935 FT.

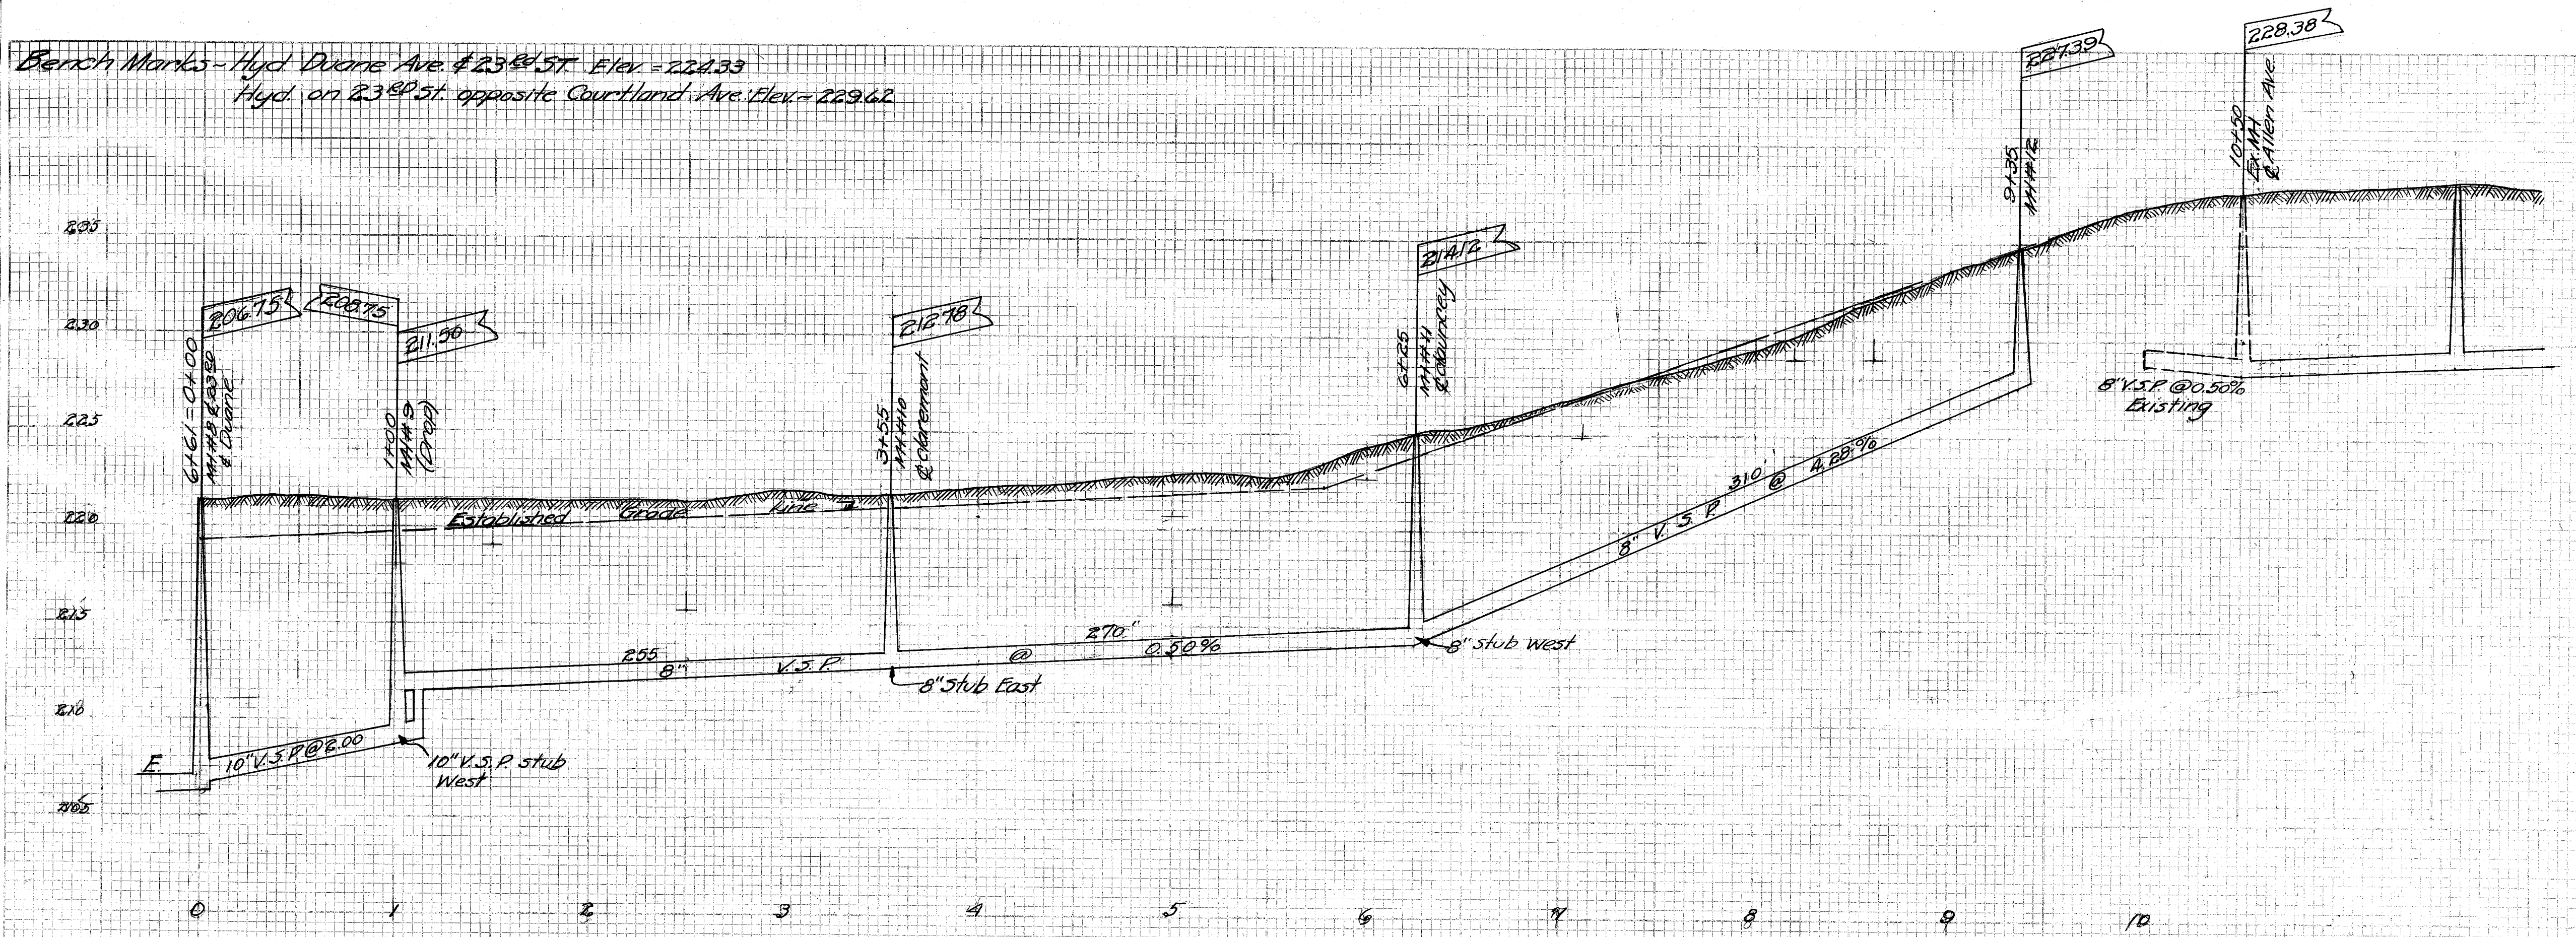

|                                     |                                                     |
|-------------------------------------|-----------------------------------------------------|
| CITY OF MASSILLON, OHIO             |                                                     |
| 23 <sup>RD</sup> ST. N.W.           |                                                     |
| SANITARY SEWER                      |                                                     |
| FROM DUANE AVE. N.W. SOUTHERLY 935' |                                                     |
| APPROVED<br>CITY ENGINEER           | DEPT. PUBLIC SERVICE<br>ENGINEERING DIVISION        |
| Dr. by Piper/Kline<br>Nov. 1, 1928  | Scale: 1" = 5' Ver. N.B. 171<br>1" = 100' Hor. P.B. |
| FILE NO. SE. 424 ACC. NO. 1622      |                                                     |



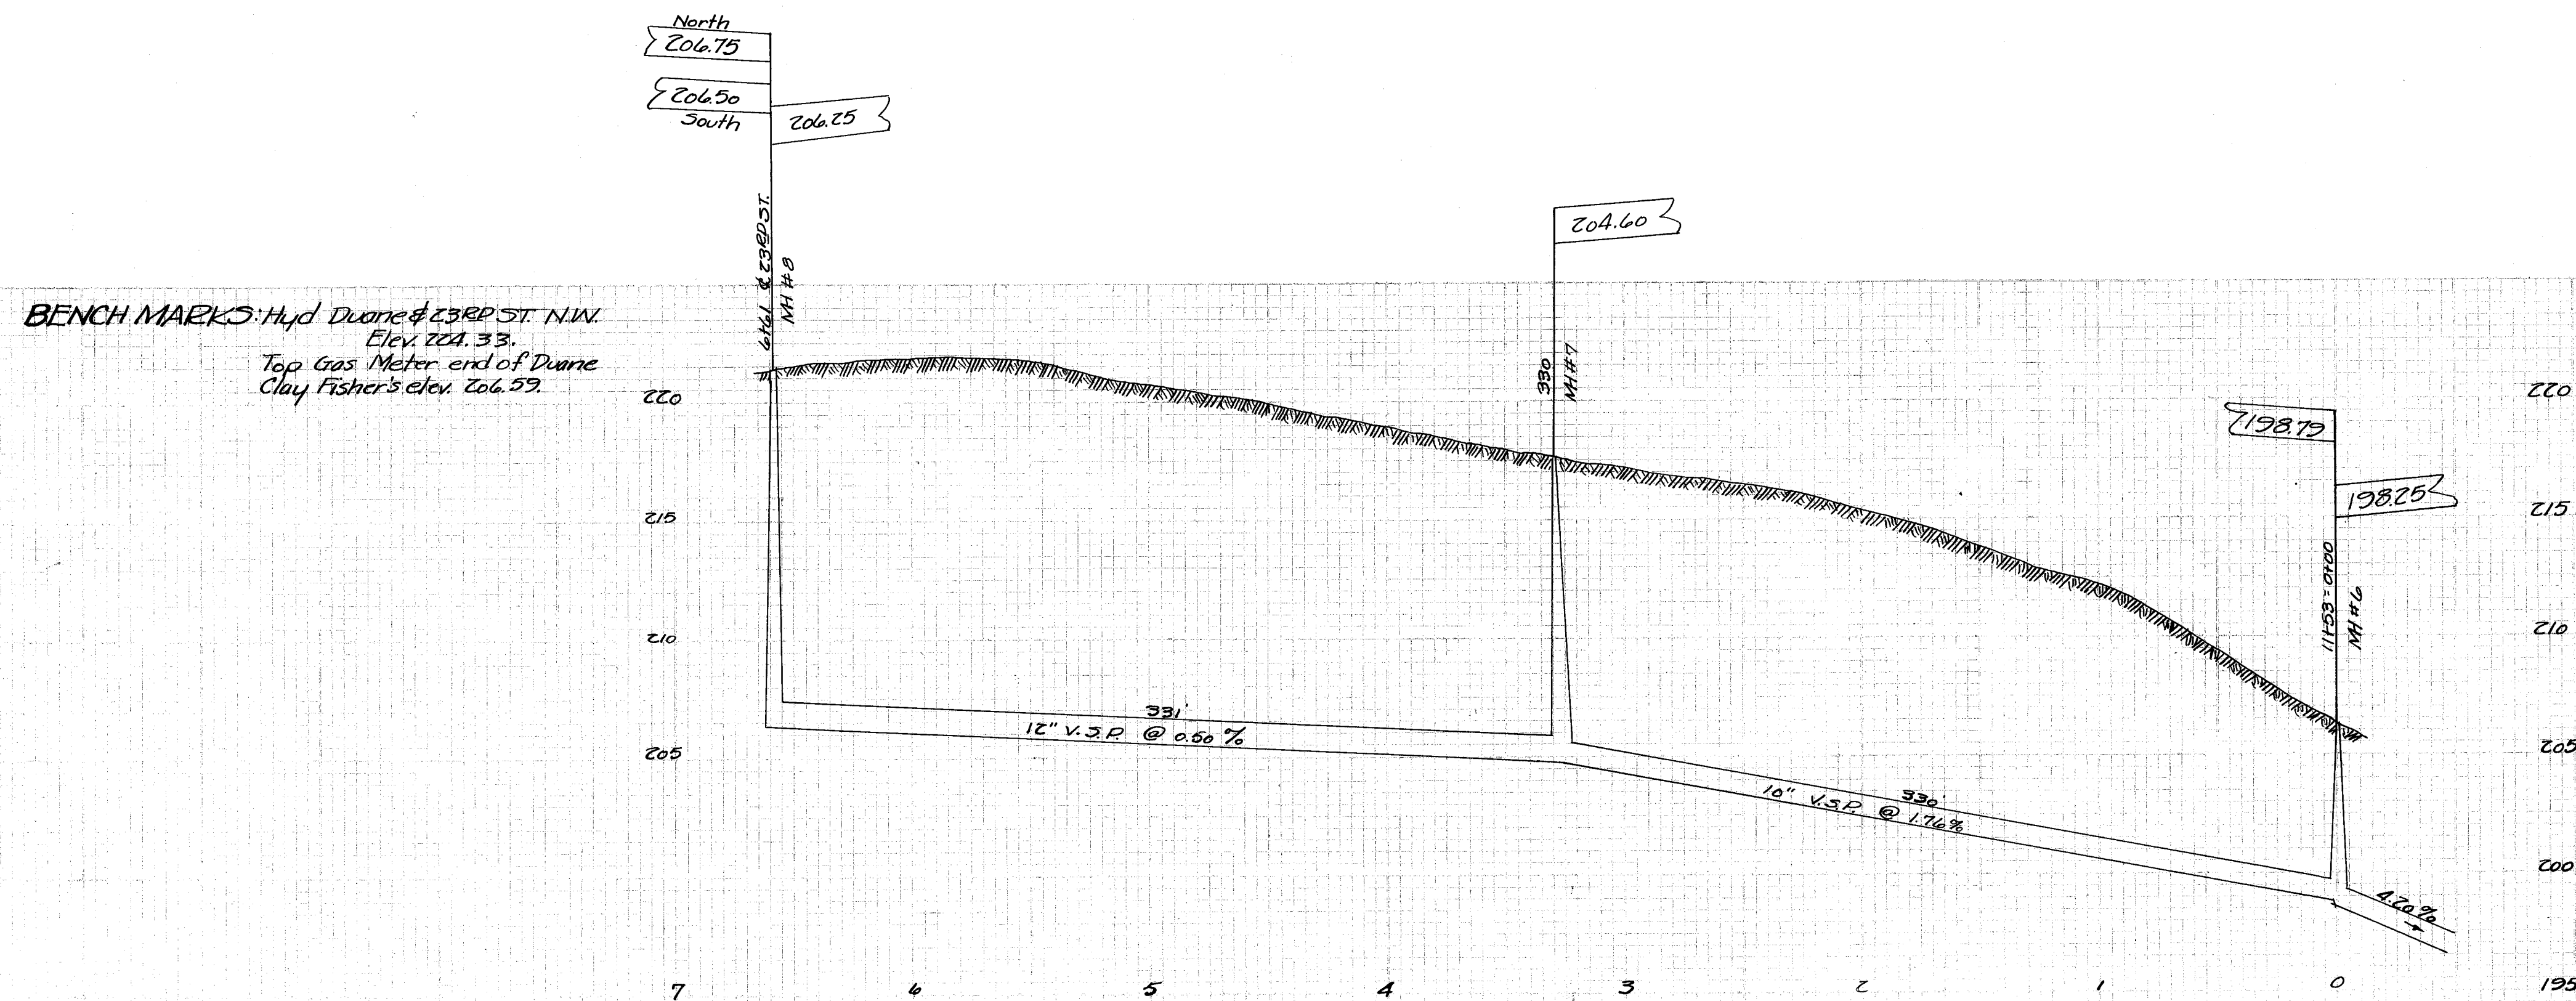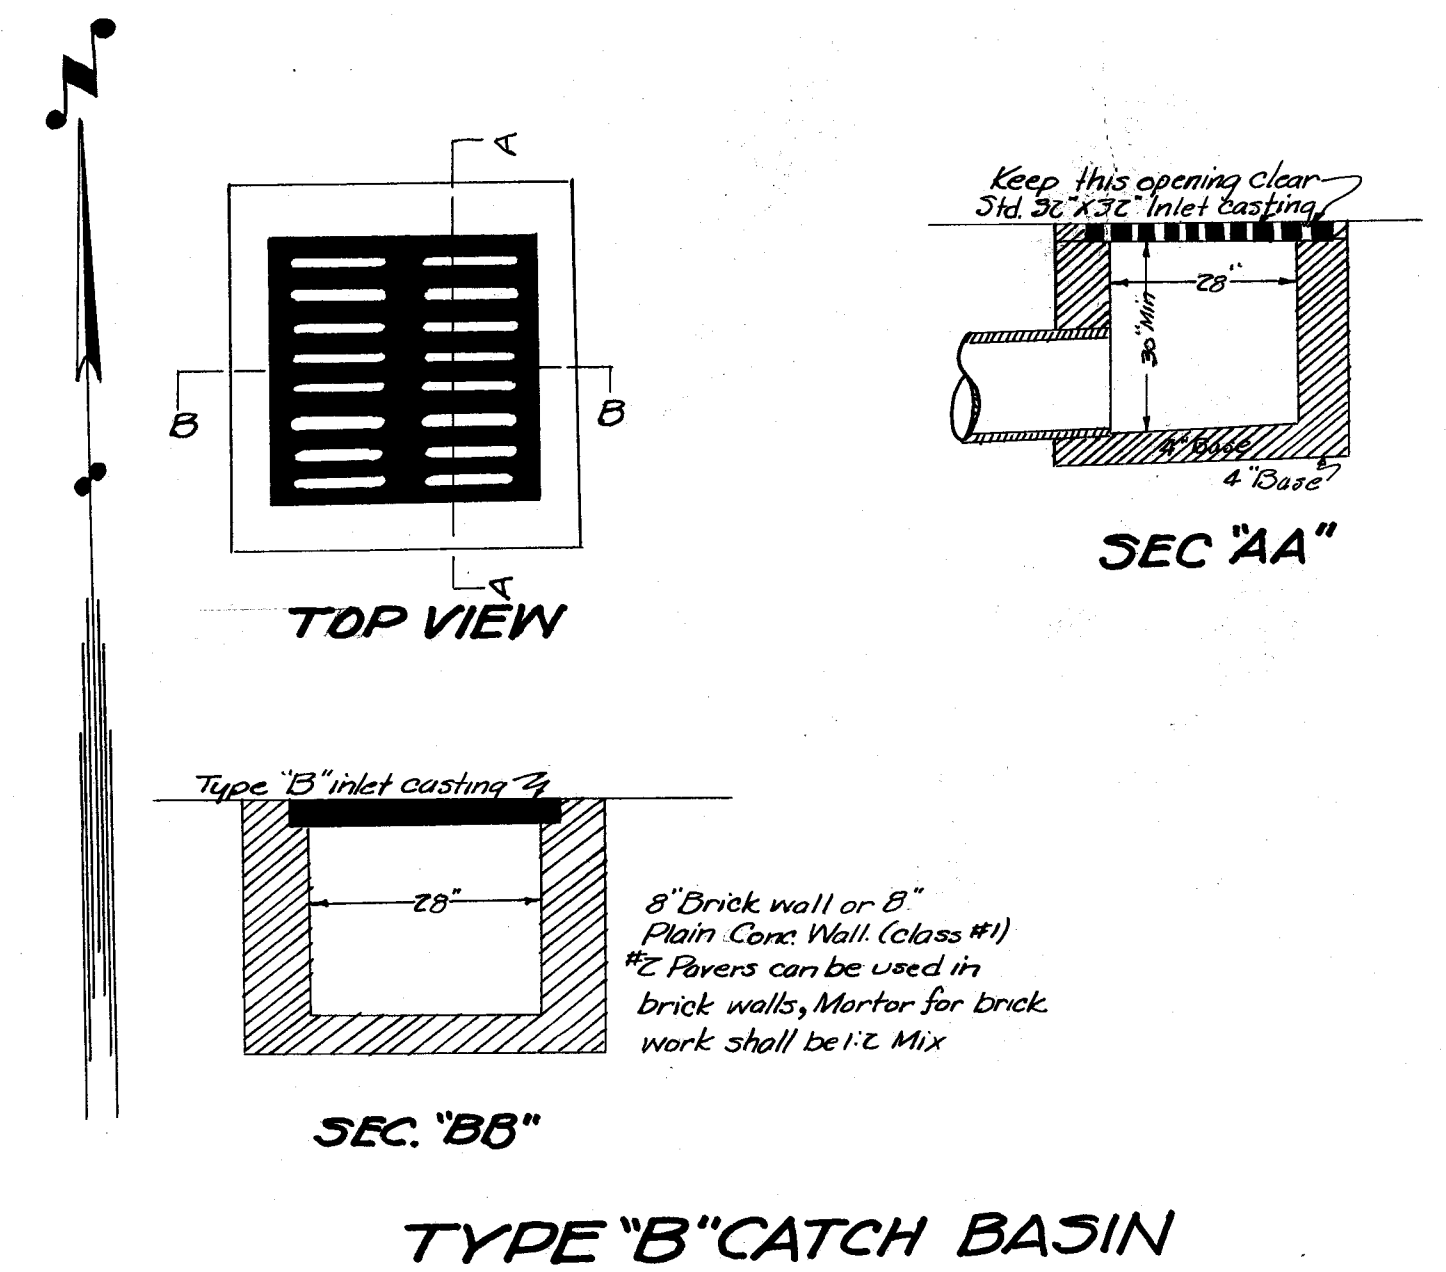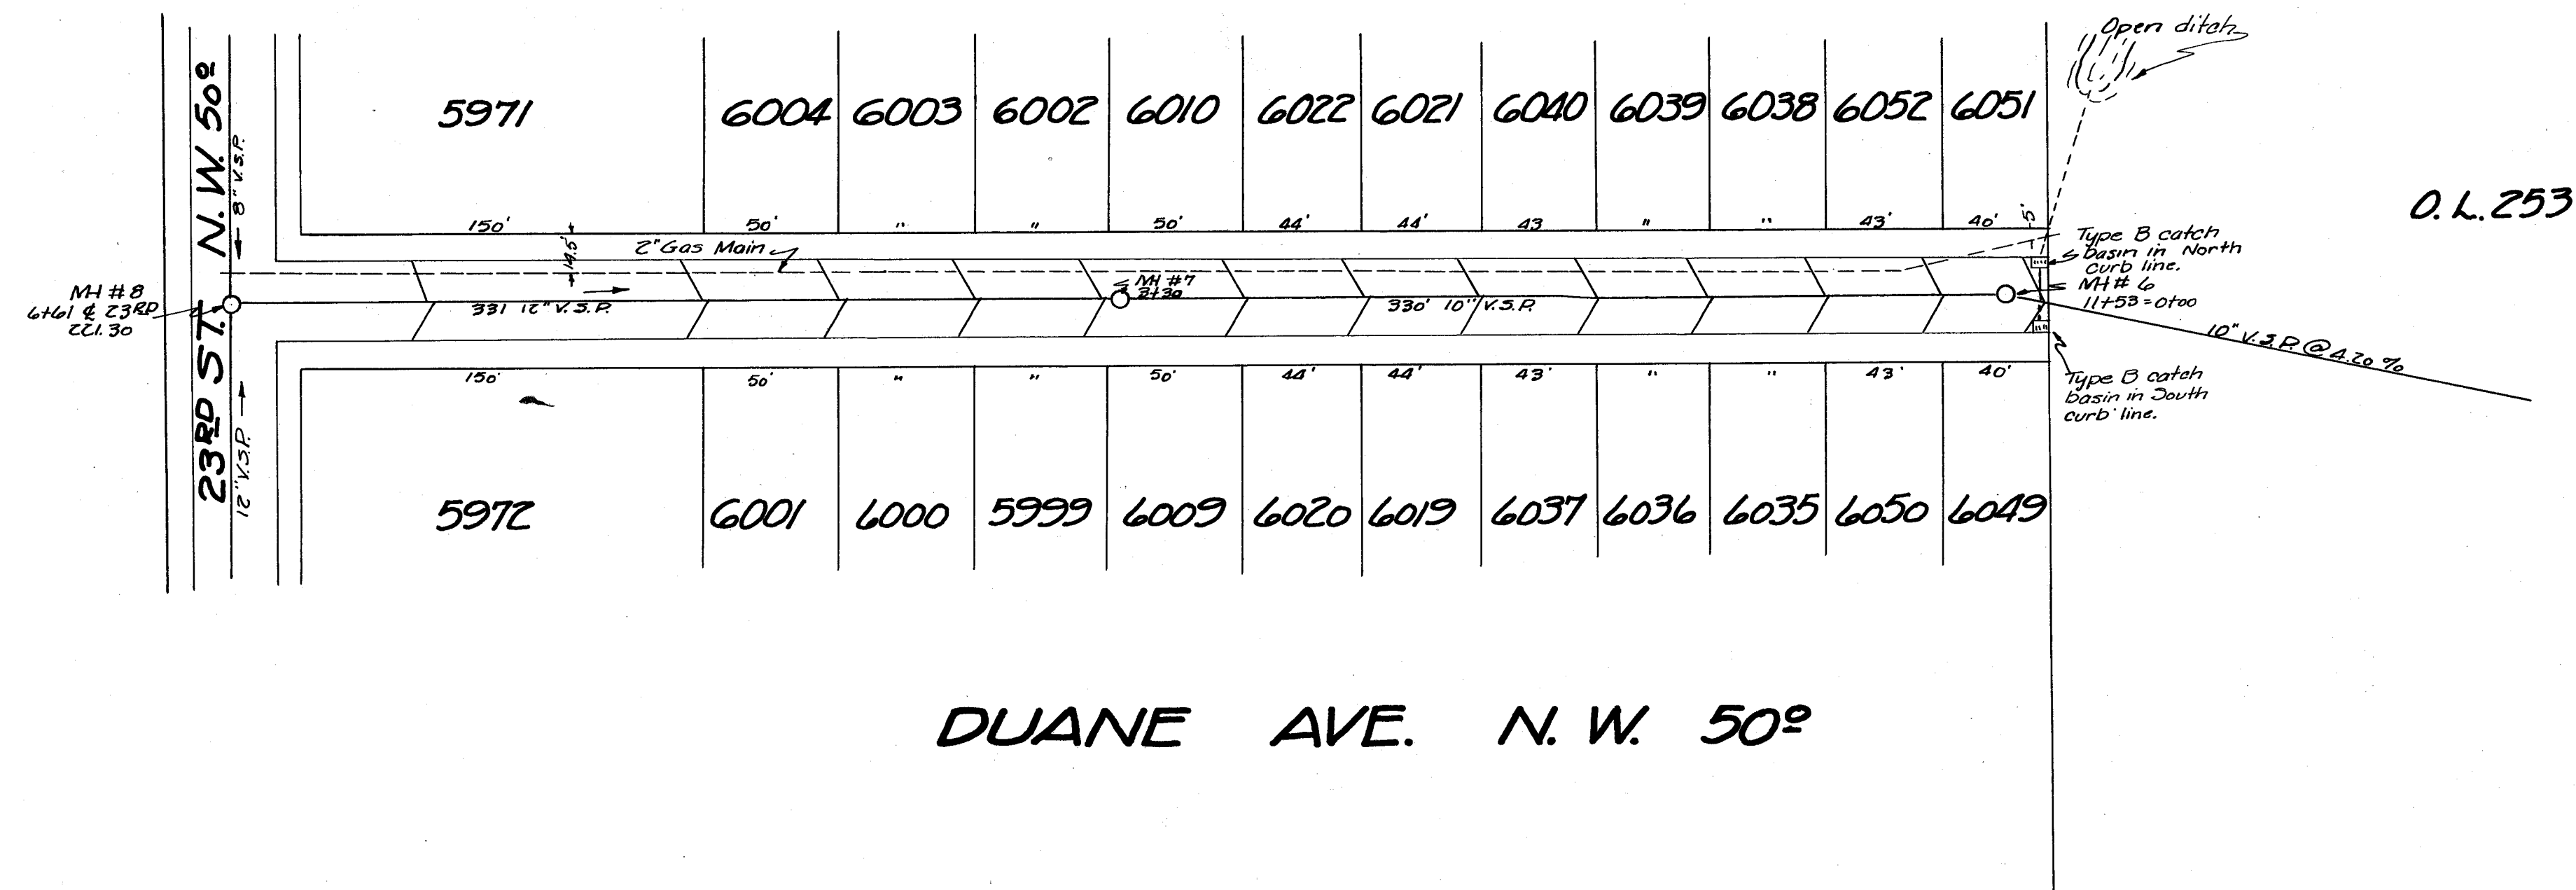

|                                                |               |                      |                      |
|------------------------------------------------|---------------|----------------------|----------------------|
| CITY OF MASSILLON, OHIO                        |               |                      |                      |
| DUANE AVE. N.W.                                |               |                      |                      |
| SAN. SEWER                                     |               |                      |                      |
| FROM EAST END OF DUANE AVE. TO & 23RD ST. N.W. |               |                      |                      |
| Approved                                       | CITY ENGINEER | DEPT. PUBLIC SERVICE | ENGINEERING DIVISION |
| Dr. by R. Wagoner                              | 11-18         | Scale 1"=5' hor      | 1"=1' ver            |
| CK by                                          |               |                      |                      |
| FILE NO. SE423 Acc No. 1621                    |               |                      |                      |



|                              |      |    |
|------------------------------|------|----|
| PLAN                         | DATE | BY |
| DESIGNED                     |      |    |
| PLOTTED                      |      |    |
| NOTE BOOK, ALIGNMENT CHECKED |      |    |
| NO. 1                        |      |    |

|                              |      |    |
|------------------------------|------|----|
| PROFILE                      | DATE | BY |
| DESIGNED                     |      |    |
| PLOTTED                      |      |    |
| NOTE BOOK, ELEVATION CHECKED |      |    |
| NO. 1                        |      |    |

