



DATE	BY	REVIEWED	DATE
		PLOTTED	
		NOTE BOOK	
		AREAS CHECKED	

DATE	BY	REVIEWED	DATE
		PLOTTED	
		NOTE BOOK	
		AREAS CHECKED	

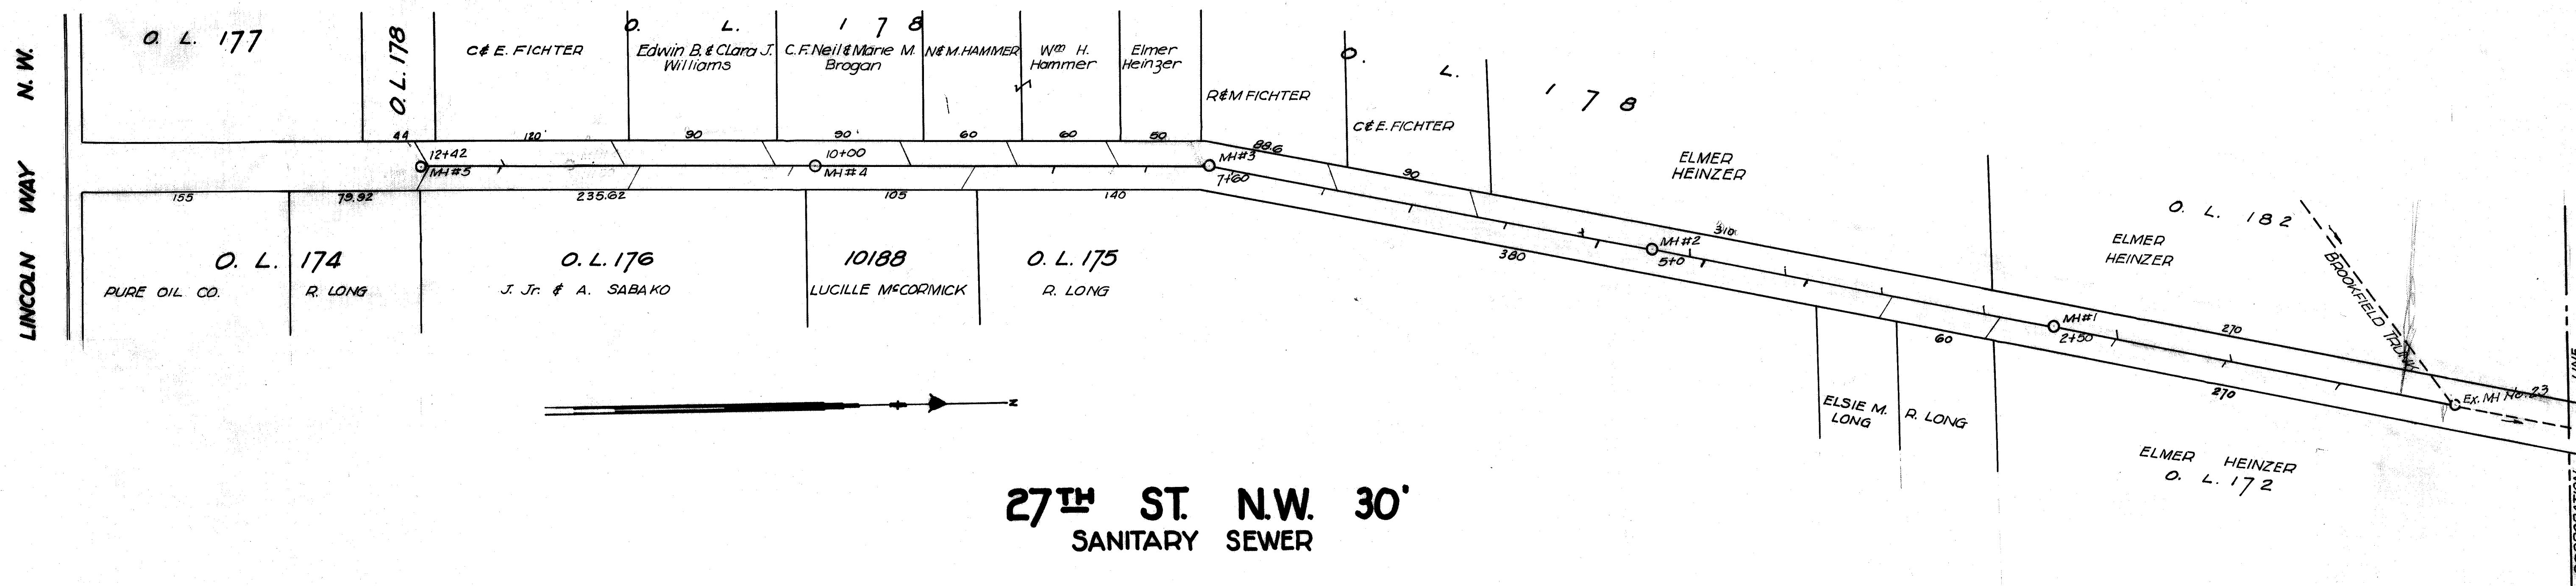

27TH ST. N.W. 30'
SANITARY SEWER

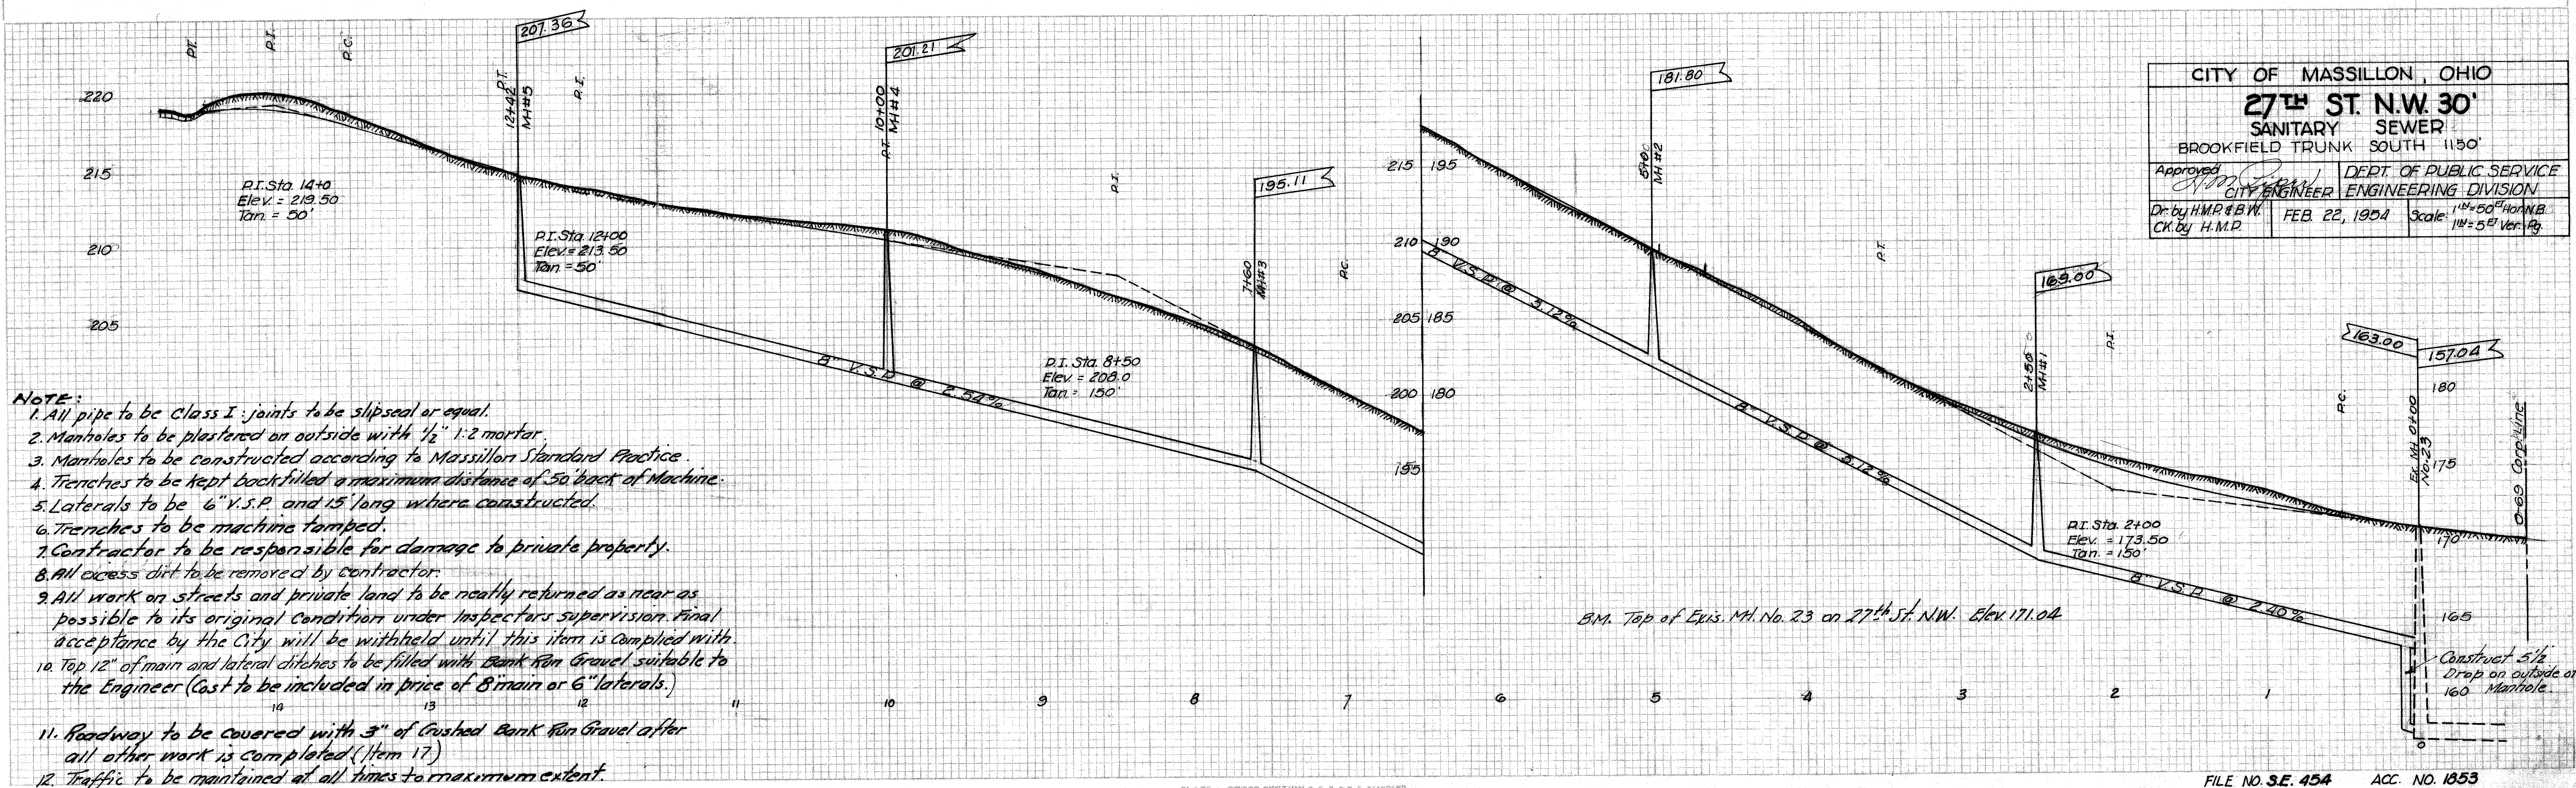

CITY OF MASSILLON, OHIO			
27TH ST. N.W. 30'			
SANITARY SEWER			
BROOKFIELD TRUNK SOUTH 1150'			
Approved <i>H.M.P.</i>	DEPT. OF PUBLIC SERVICE CITY ENGINEER		
Dr. by H.M.P. & B.W. CK. by H.M.P.	FEB 22, 1954	Scale: 1" = 50' HORIZ. 1" = 5' VERT.	

- NOTE:**
1. All pipe to be Class I; joints to be slipseal or equal.
 2. Manholes to be plastered on outside with 1/2" 1:2 mortar.
 3. Manholes to be constructed according to Massillon Standard Practice.
 4. Trenches to be kept back-filled a maximum distance of 50' back of Machine.
 5. Laterals to be 6" V.S.P. and 15' long where constructed.
 6. Trenches to be machine tamped.
 7. Contractor to be responsible for damage to private property.
 8. All excess dirt to be removed by contractor.
 9. All work on streets and private land to be neatly returned as near as possible to its original condition under Inspector's supervision. Final acceptance by the City will be withheld until this item is complied with.
 10. Top 12" of main and lateral ditches to be filled with Bank Run Gravel suitable to the Engineer (Cost to be included in price of 8" main or 6" laterals).
 11. Roadway to be covered with 3" of Crushed Bank Run Gravel after all other work is completed (Item 17).
 12. Traffic to be maintained at all times to maximum extent.