


DATE	
BY	
FINAL SURVEY	
NOTED	
NOTE BOOK	
NO.	
AREAS CHECKED	

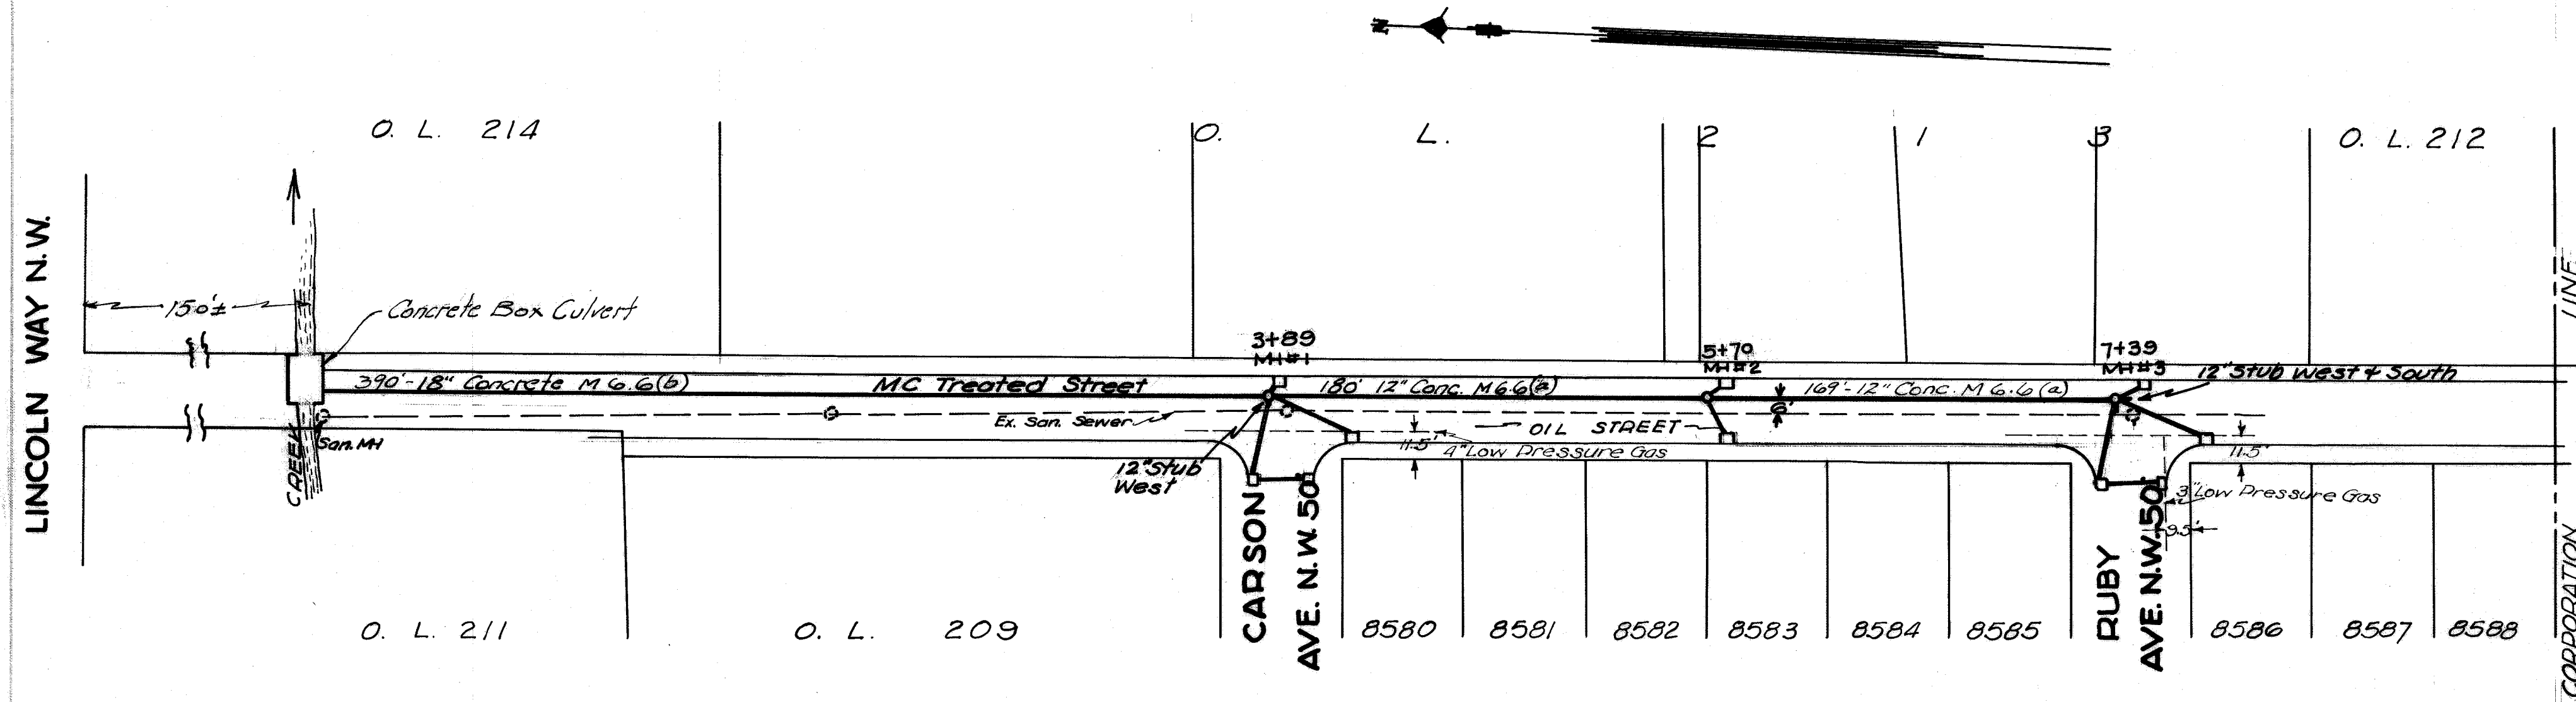

32ND ST. N.W. PROJECT NO. 8


Sanitary Sewer laterals are 6". Contractor to repair at own cost if broken during construction.

B.M. Hyd. 32ND ST. & Lincoln Way N.W. 201.59
Top of Iron post of Handrail of Bridge Mend. E. side 198.82
I.P. N.W. corner Ruby & 32ND St. 217.02

All pipe to meet State specifications as noted

Note:

1. Manholes to be Massillon Standard (brick or conc. manhole block) Castings to be included in cost per vertical foot of manhole.
2. Catch Basins to be Massillon Standard Type B. Castings 32" x 32" (to be included in cost of catch basins)
3. Trenches to be puddled to the satisfaction of inspector.
4. Trenches to be backfilled top 18" with bank run gravel (cost to be included in bid per foot of pipe.)
5. Joints to be 1:2 mortar or approved asphaltic Jute to be sealed with mortar on Bell & Spigot pipe
6. Trenches to be kept backfilled a maximum distance of 50' behind machine.
7. Streets to be cleaned up at once after backfilling.
8. All catch basins laterals to be 12" concrete pipe M.G. 5(a)
9. Trenches to be maintained by contractor for a period of 1 year after date of final acceptance or until oiled by City of Massillon.
10. Clean-up of project must meet approval of Inspector before final acceptance by City.

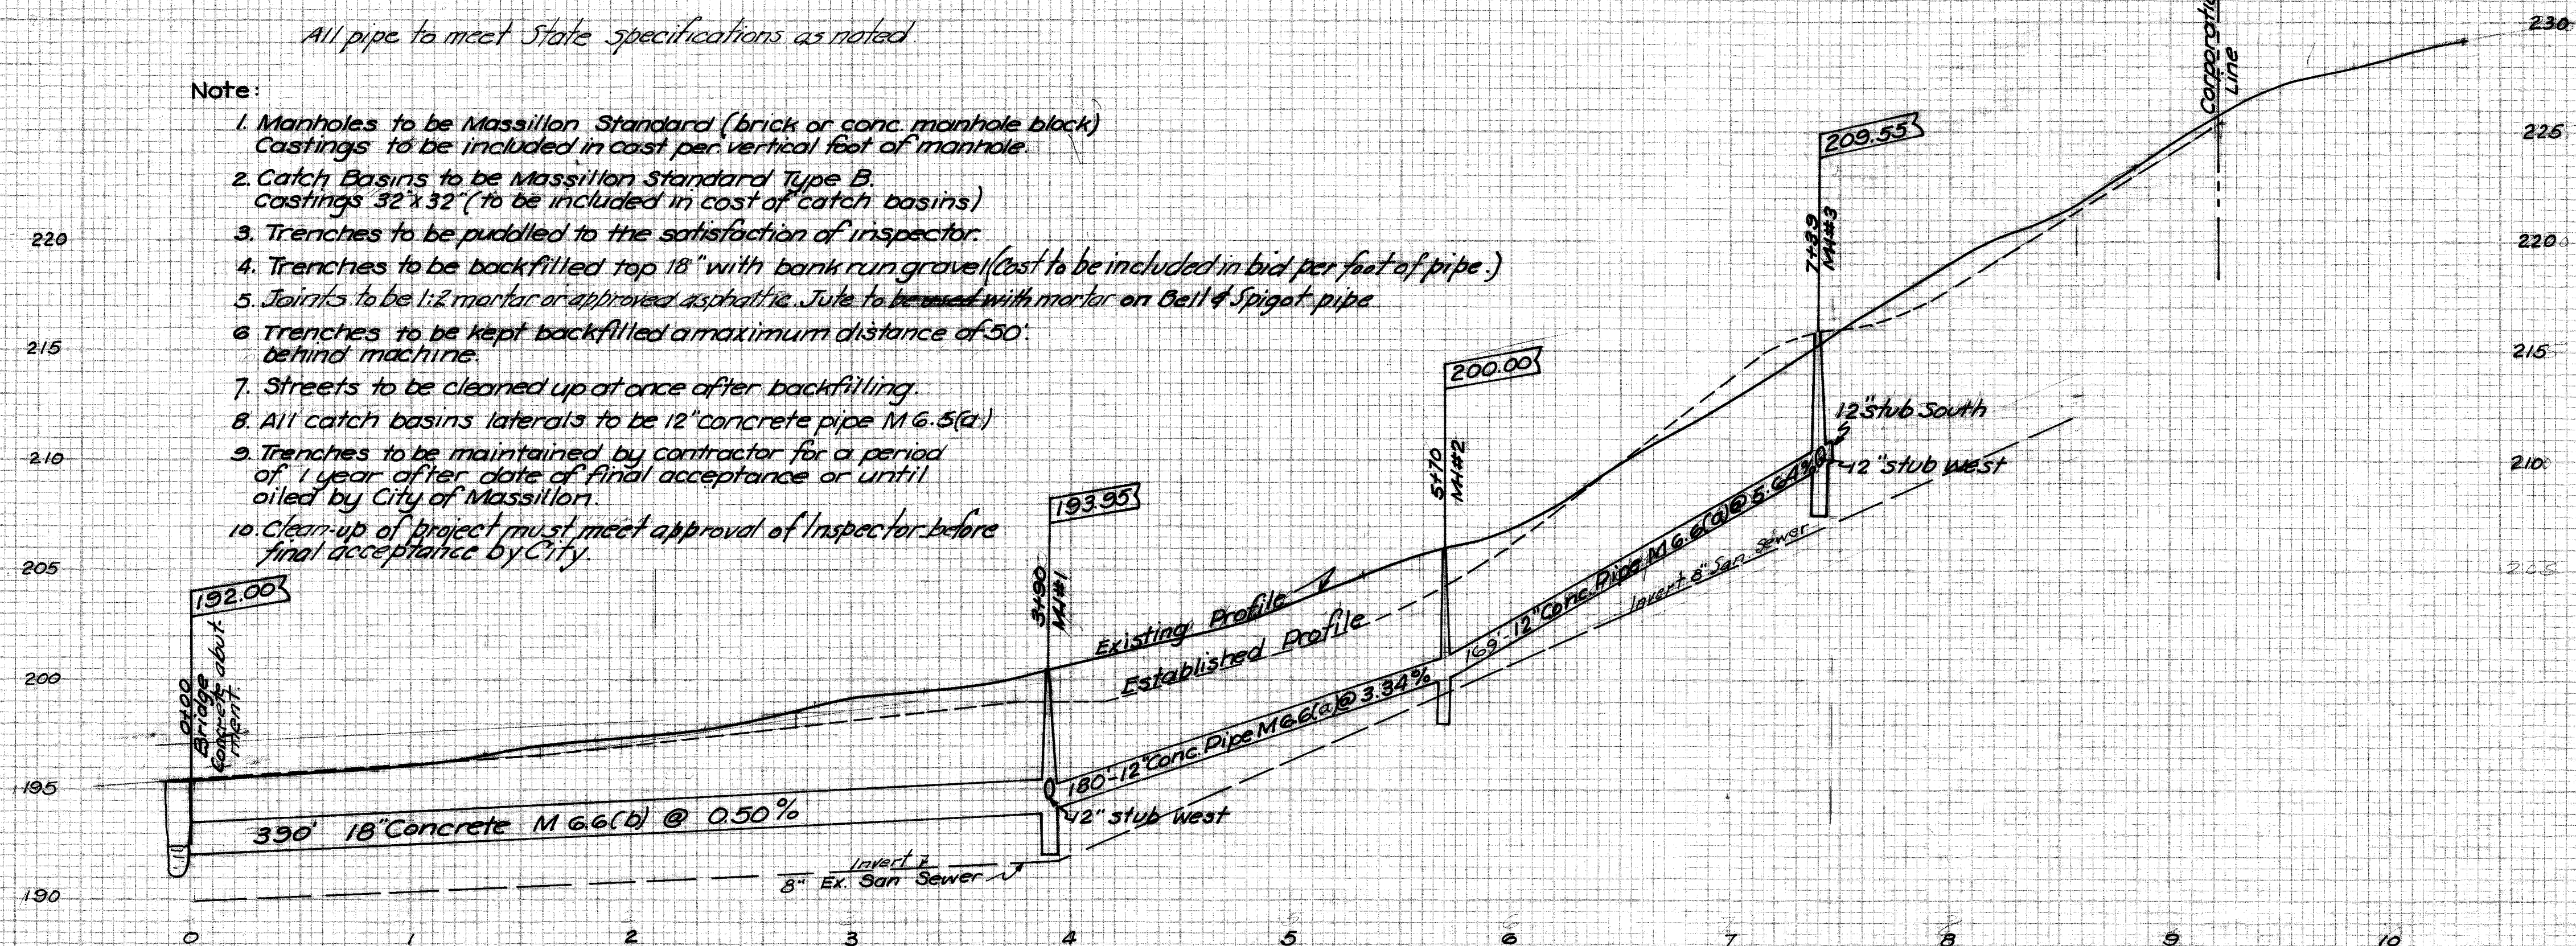

DATE	
BY	
ORIGINAL SURVEY	
NOTED	
NOTE BOOK	
NO.	
AREAS CHECKED	

CITY OF MASSILLON, OHIO			
32ND ST. N.W.			
STORM SEWER			
FROM CREEK SOUTH TO RUBY AVE.			
Approved <i>H. M. [Signature]</i> CITY ENGINEER	DEPT. OF PUBLIC SERVICE ENGINEERING DIVISION		
Dr. by R. Wagner Ck. by H. Piper	July 1954	Scale 1"=5' Ver.	N.B. 163 Pg. 21-23
FILE NO. 459		ACC. NO. 1867	