
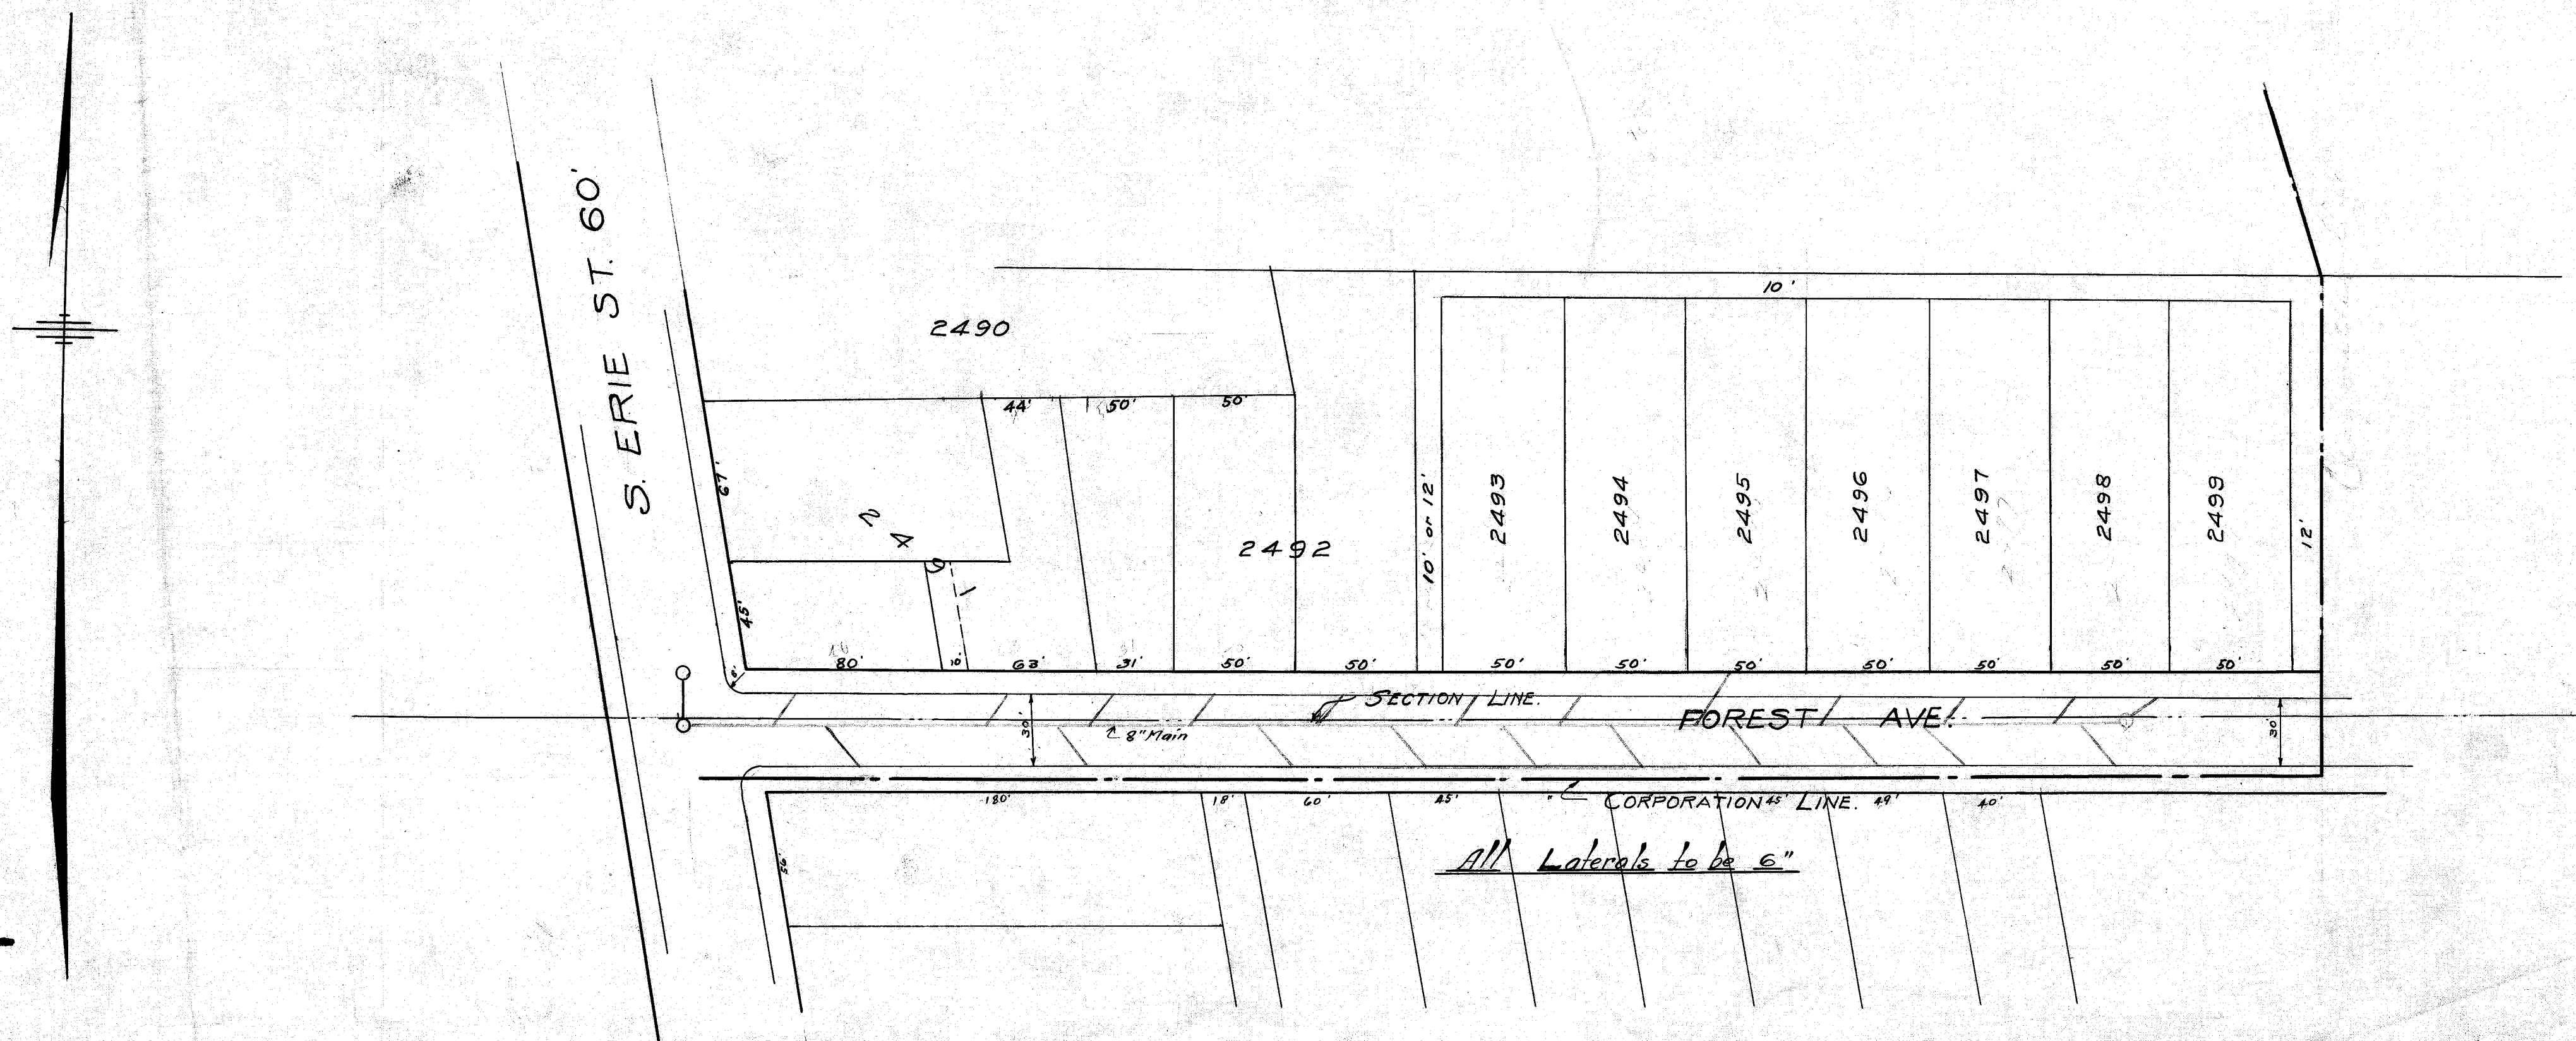


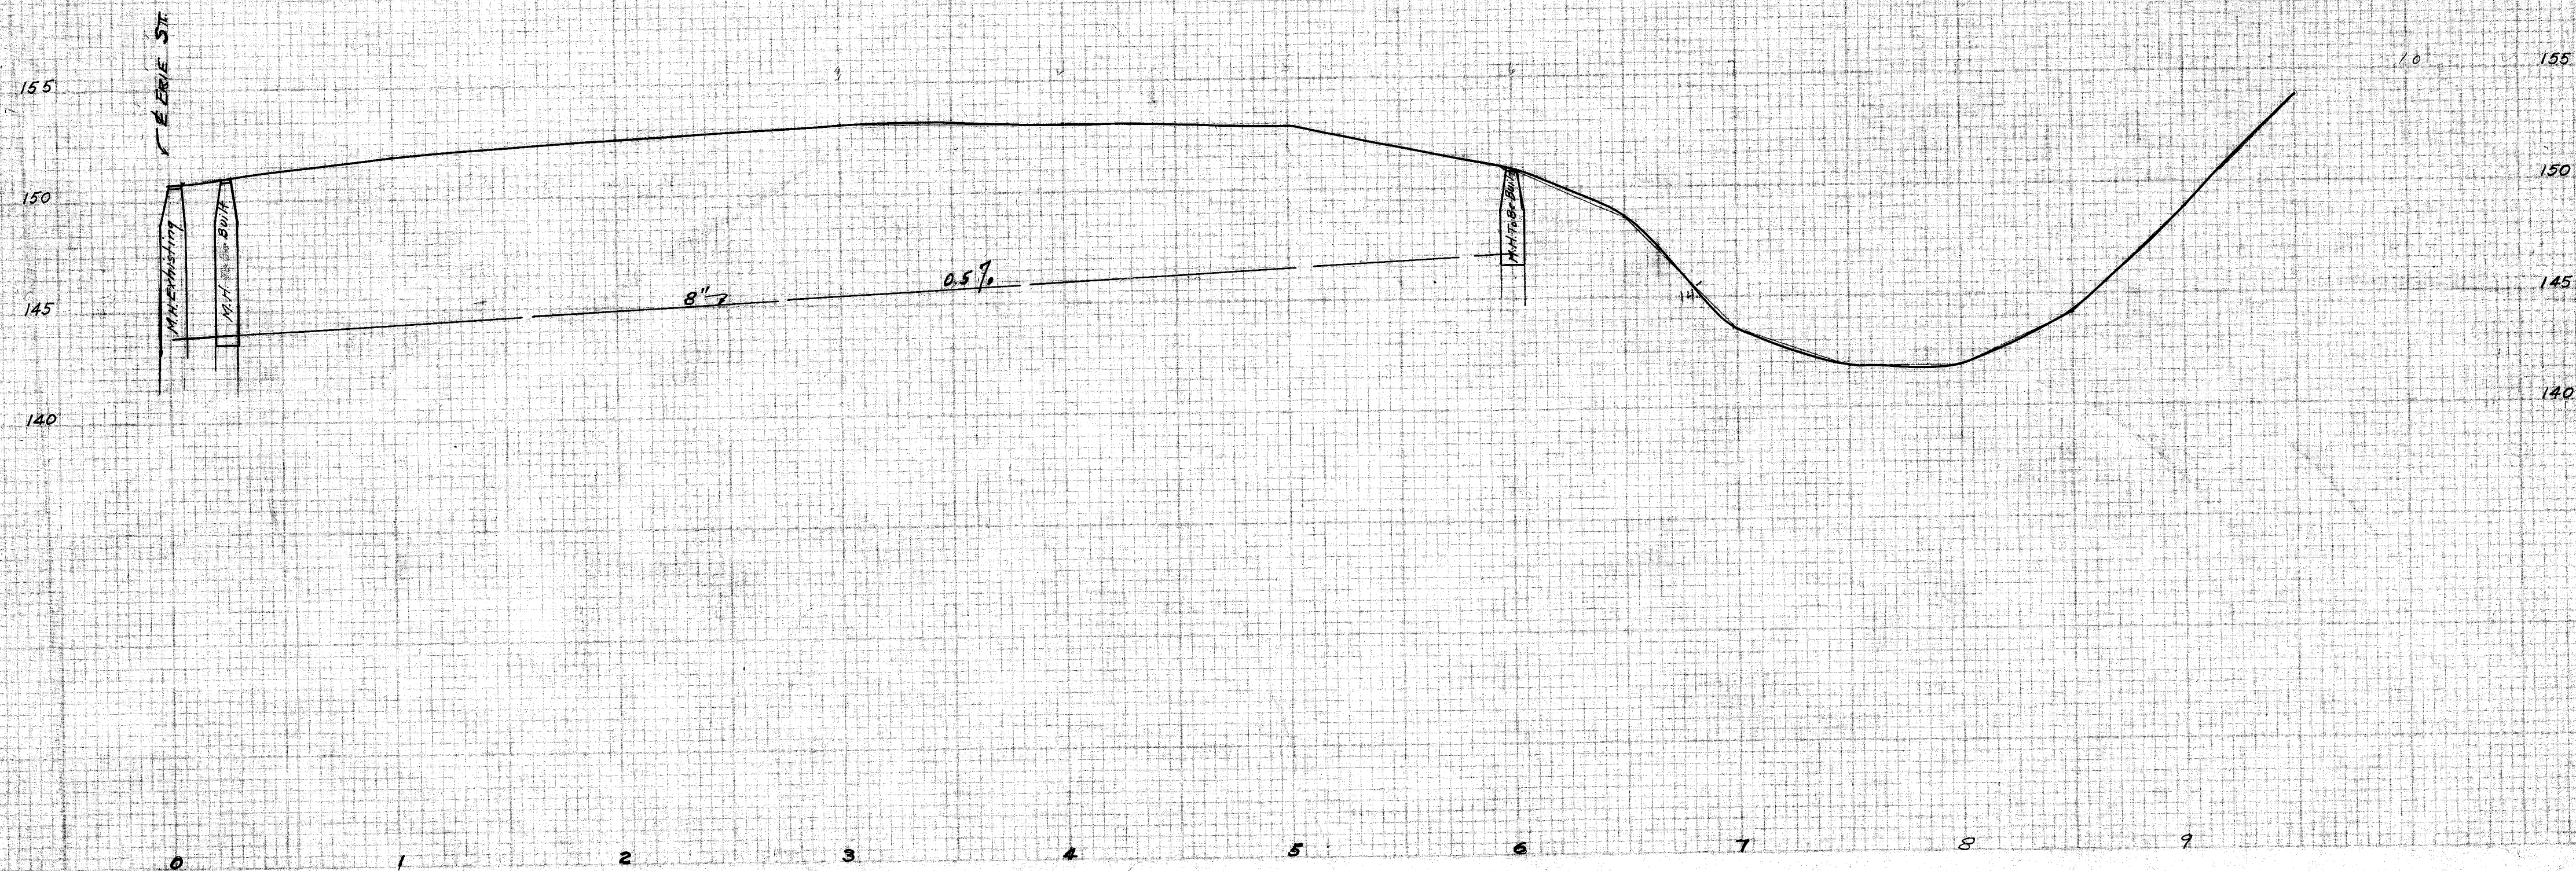

CITY OF MASSILLON, OHIO.

PROPOSED 8" SANITARY SEWER ON FOREST AVE.

APPROVED: _____	DEPT. OF PUBLIC SERVICE
DR. BY: E.C.C.	ENGINEERING DIVISION
CH. BY: _____	SEPT. 6, 1923 N.B. P.

SCALE: VERTICAL 1" = 5' HORIZONTAL 1" = 50'

PROFILE

NOTED: _____

NOTED: _____

NOTED: _____

PLAN

NOTED: _____

NOTED: _____

NOTED: _____