


PROFILE	SURVIVED	DATE
NONT BOOK	PLOT ID	DATE
NO	GRANES ON BOARD	DATE
	B. M. # DATED	DATE

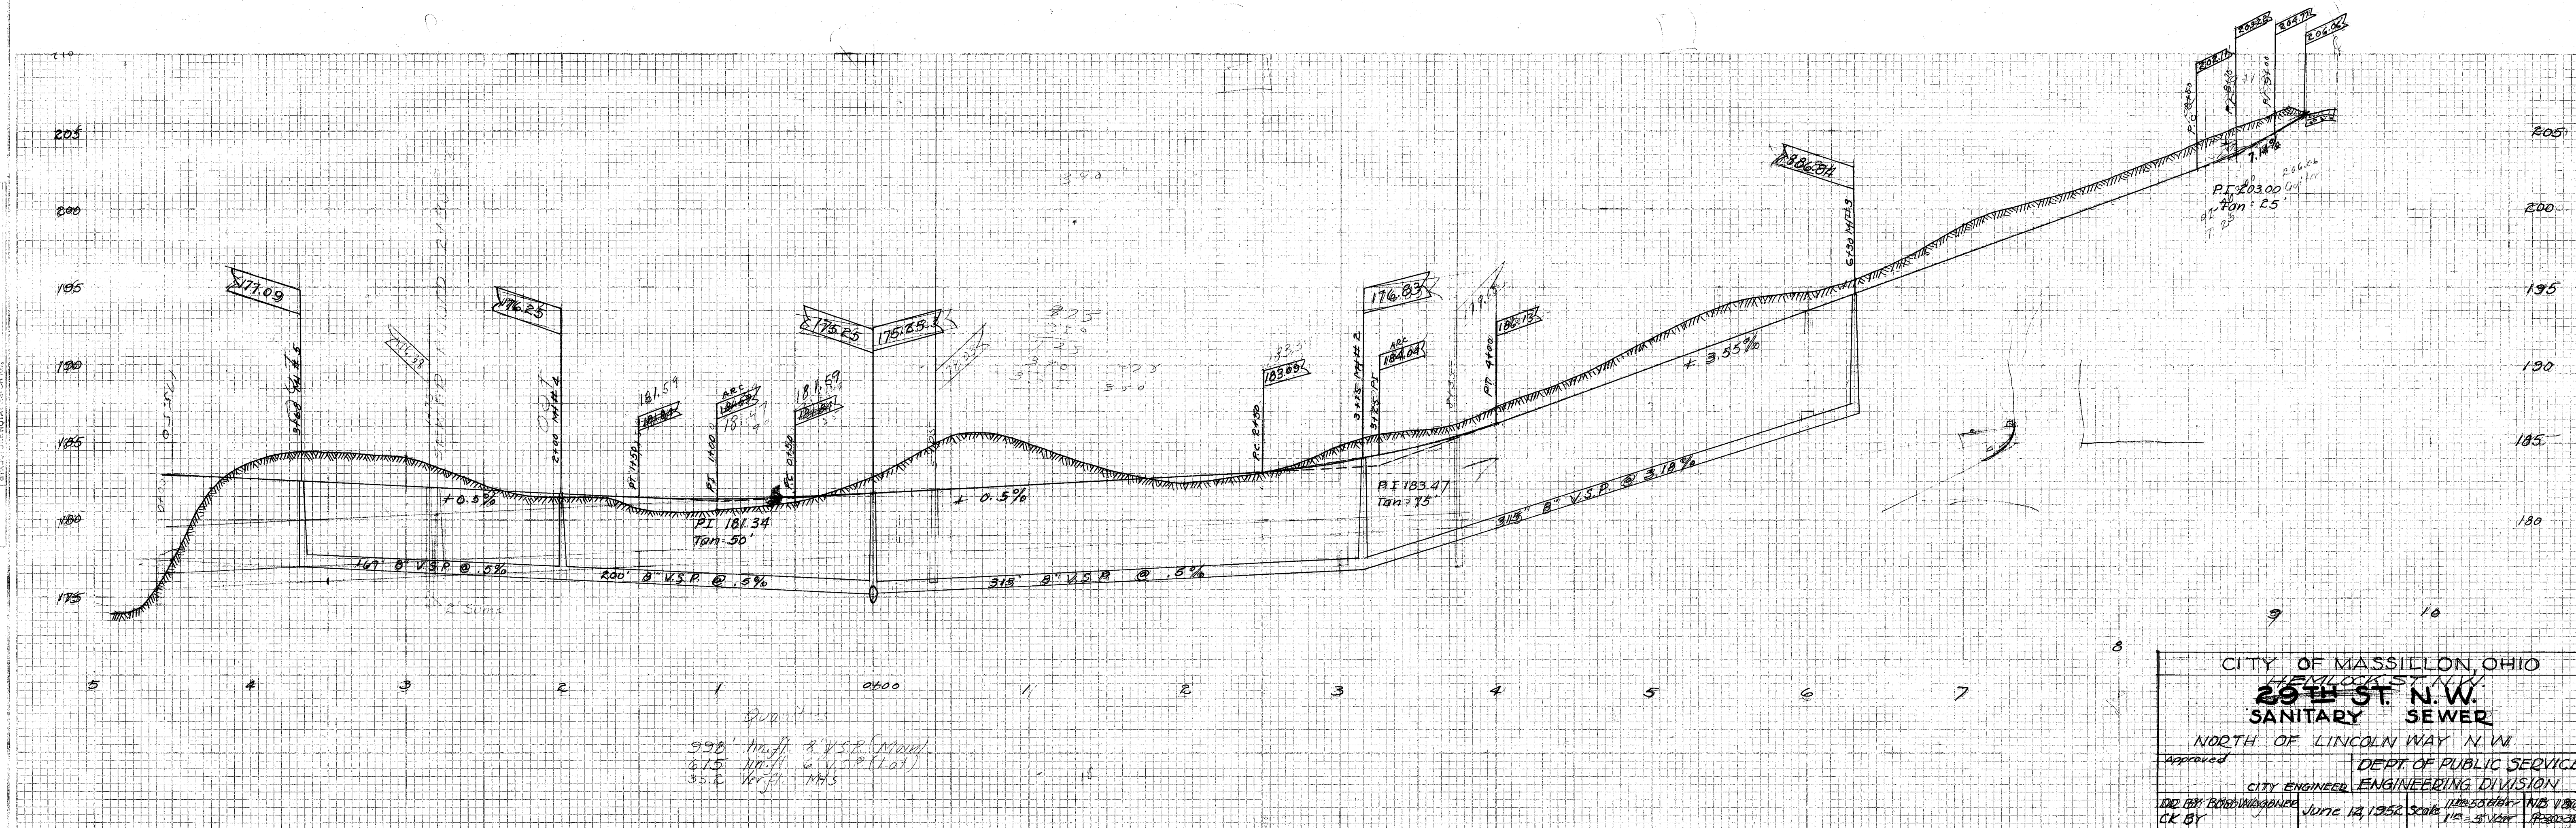

HIGHWAY PLAN—PROFILE PLATE
THE H. COLE CO. COLUMBUS, OHIO