

FINAL SURVEY	SURVEYED	DATE
PLATTED	BY	
NOTE BOOK	NO.	
AREAS CHECKED		

ORIGINAL SURVEY	SURVEYED	DATE
PLATTED	BY	
NOTE BOOK	NO.	
AREAS CHECKED		

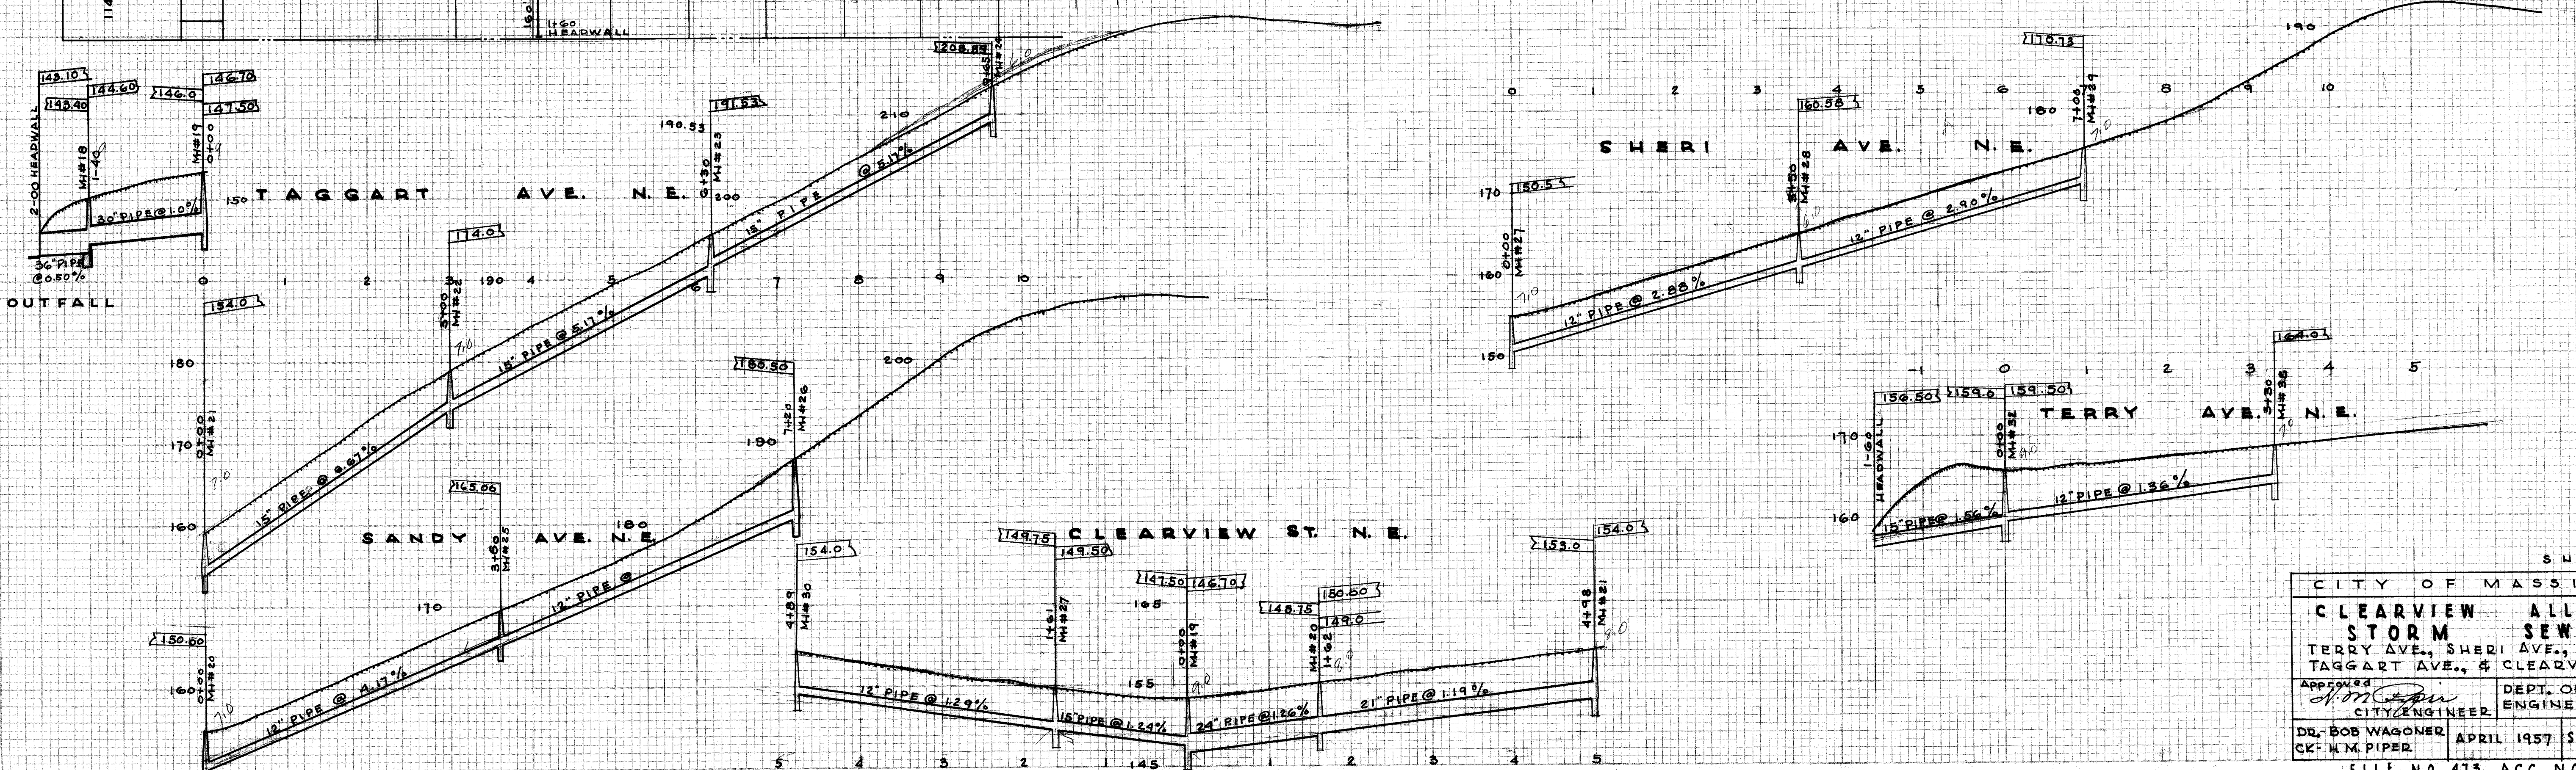
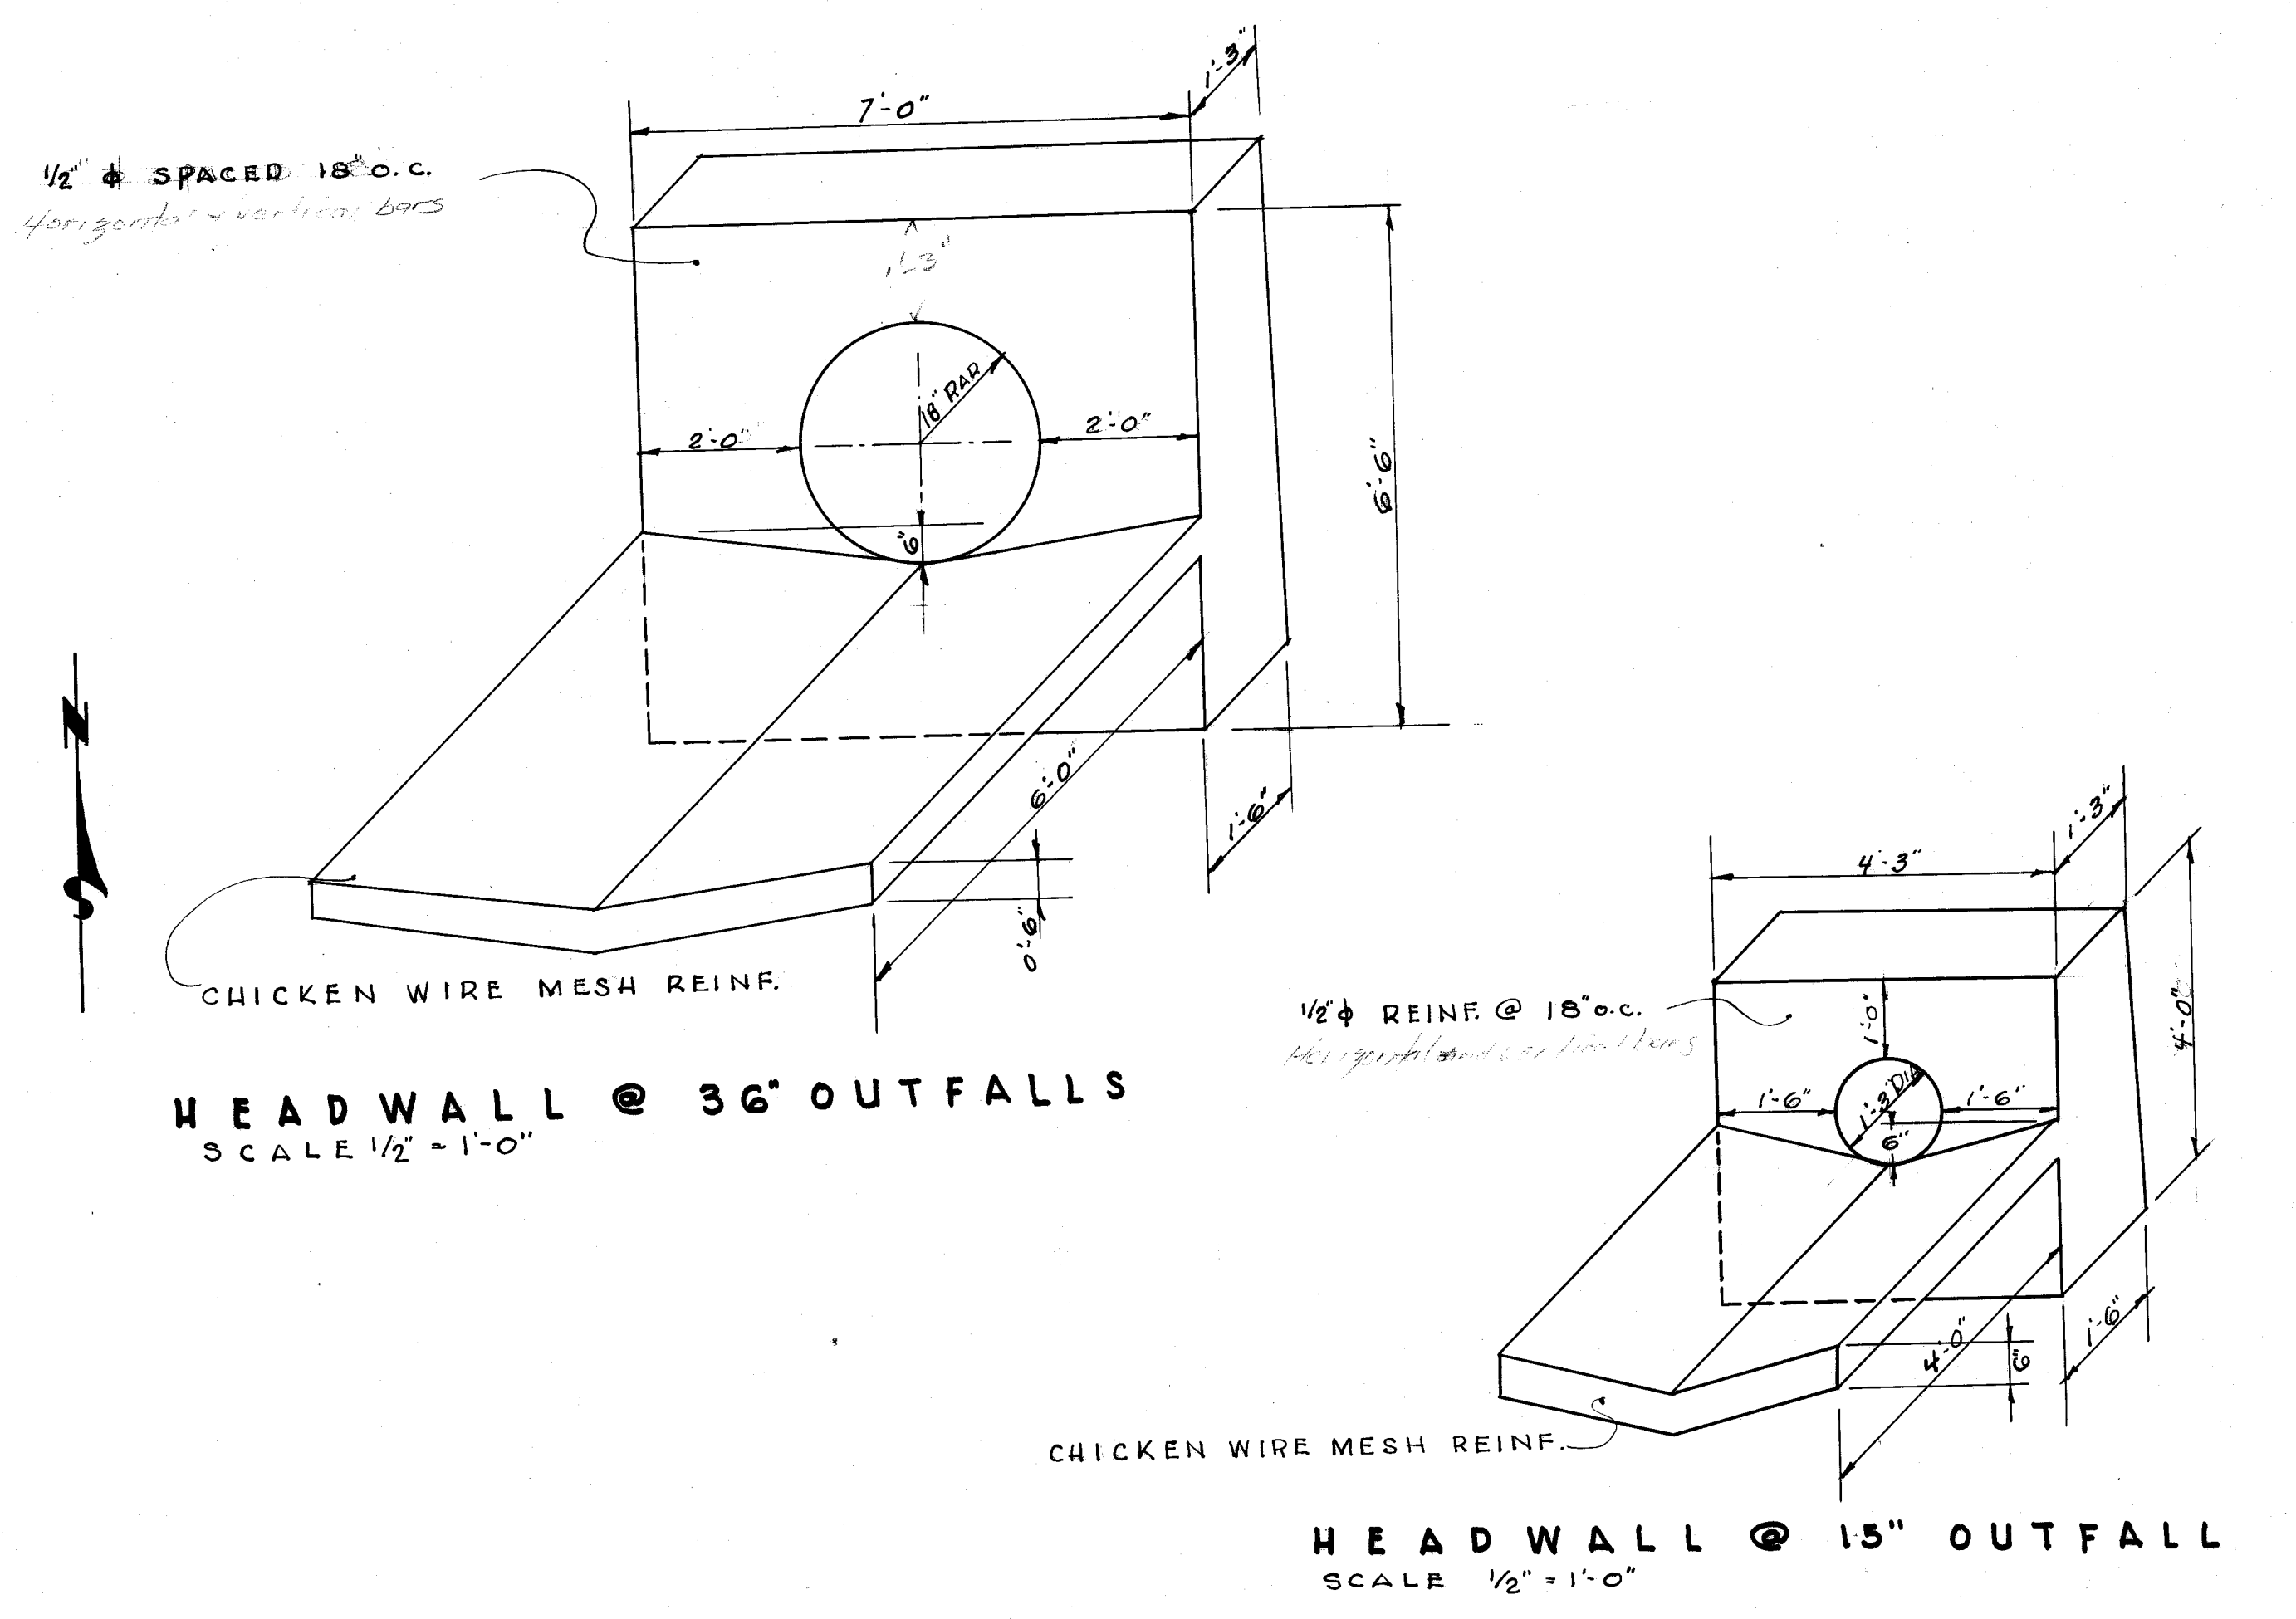
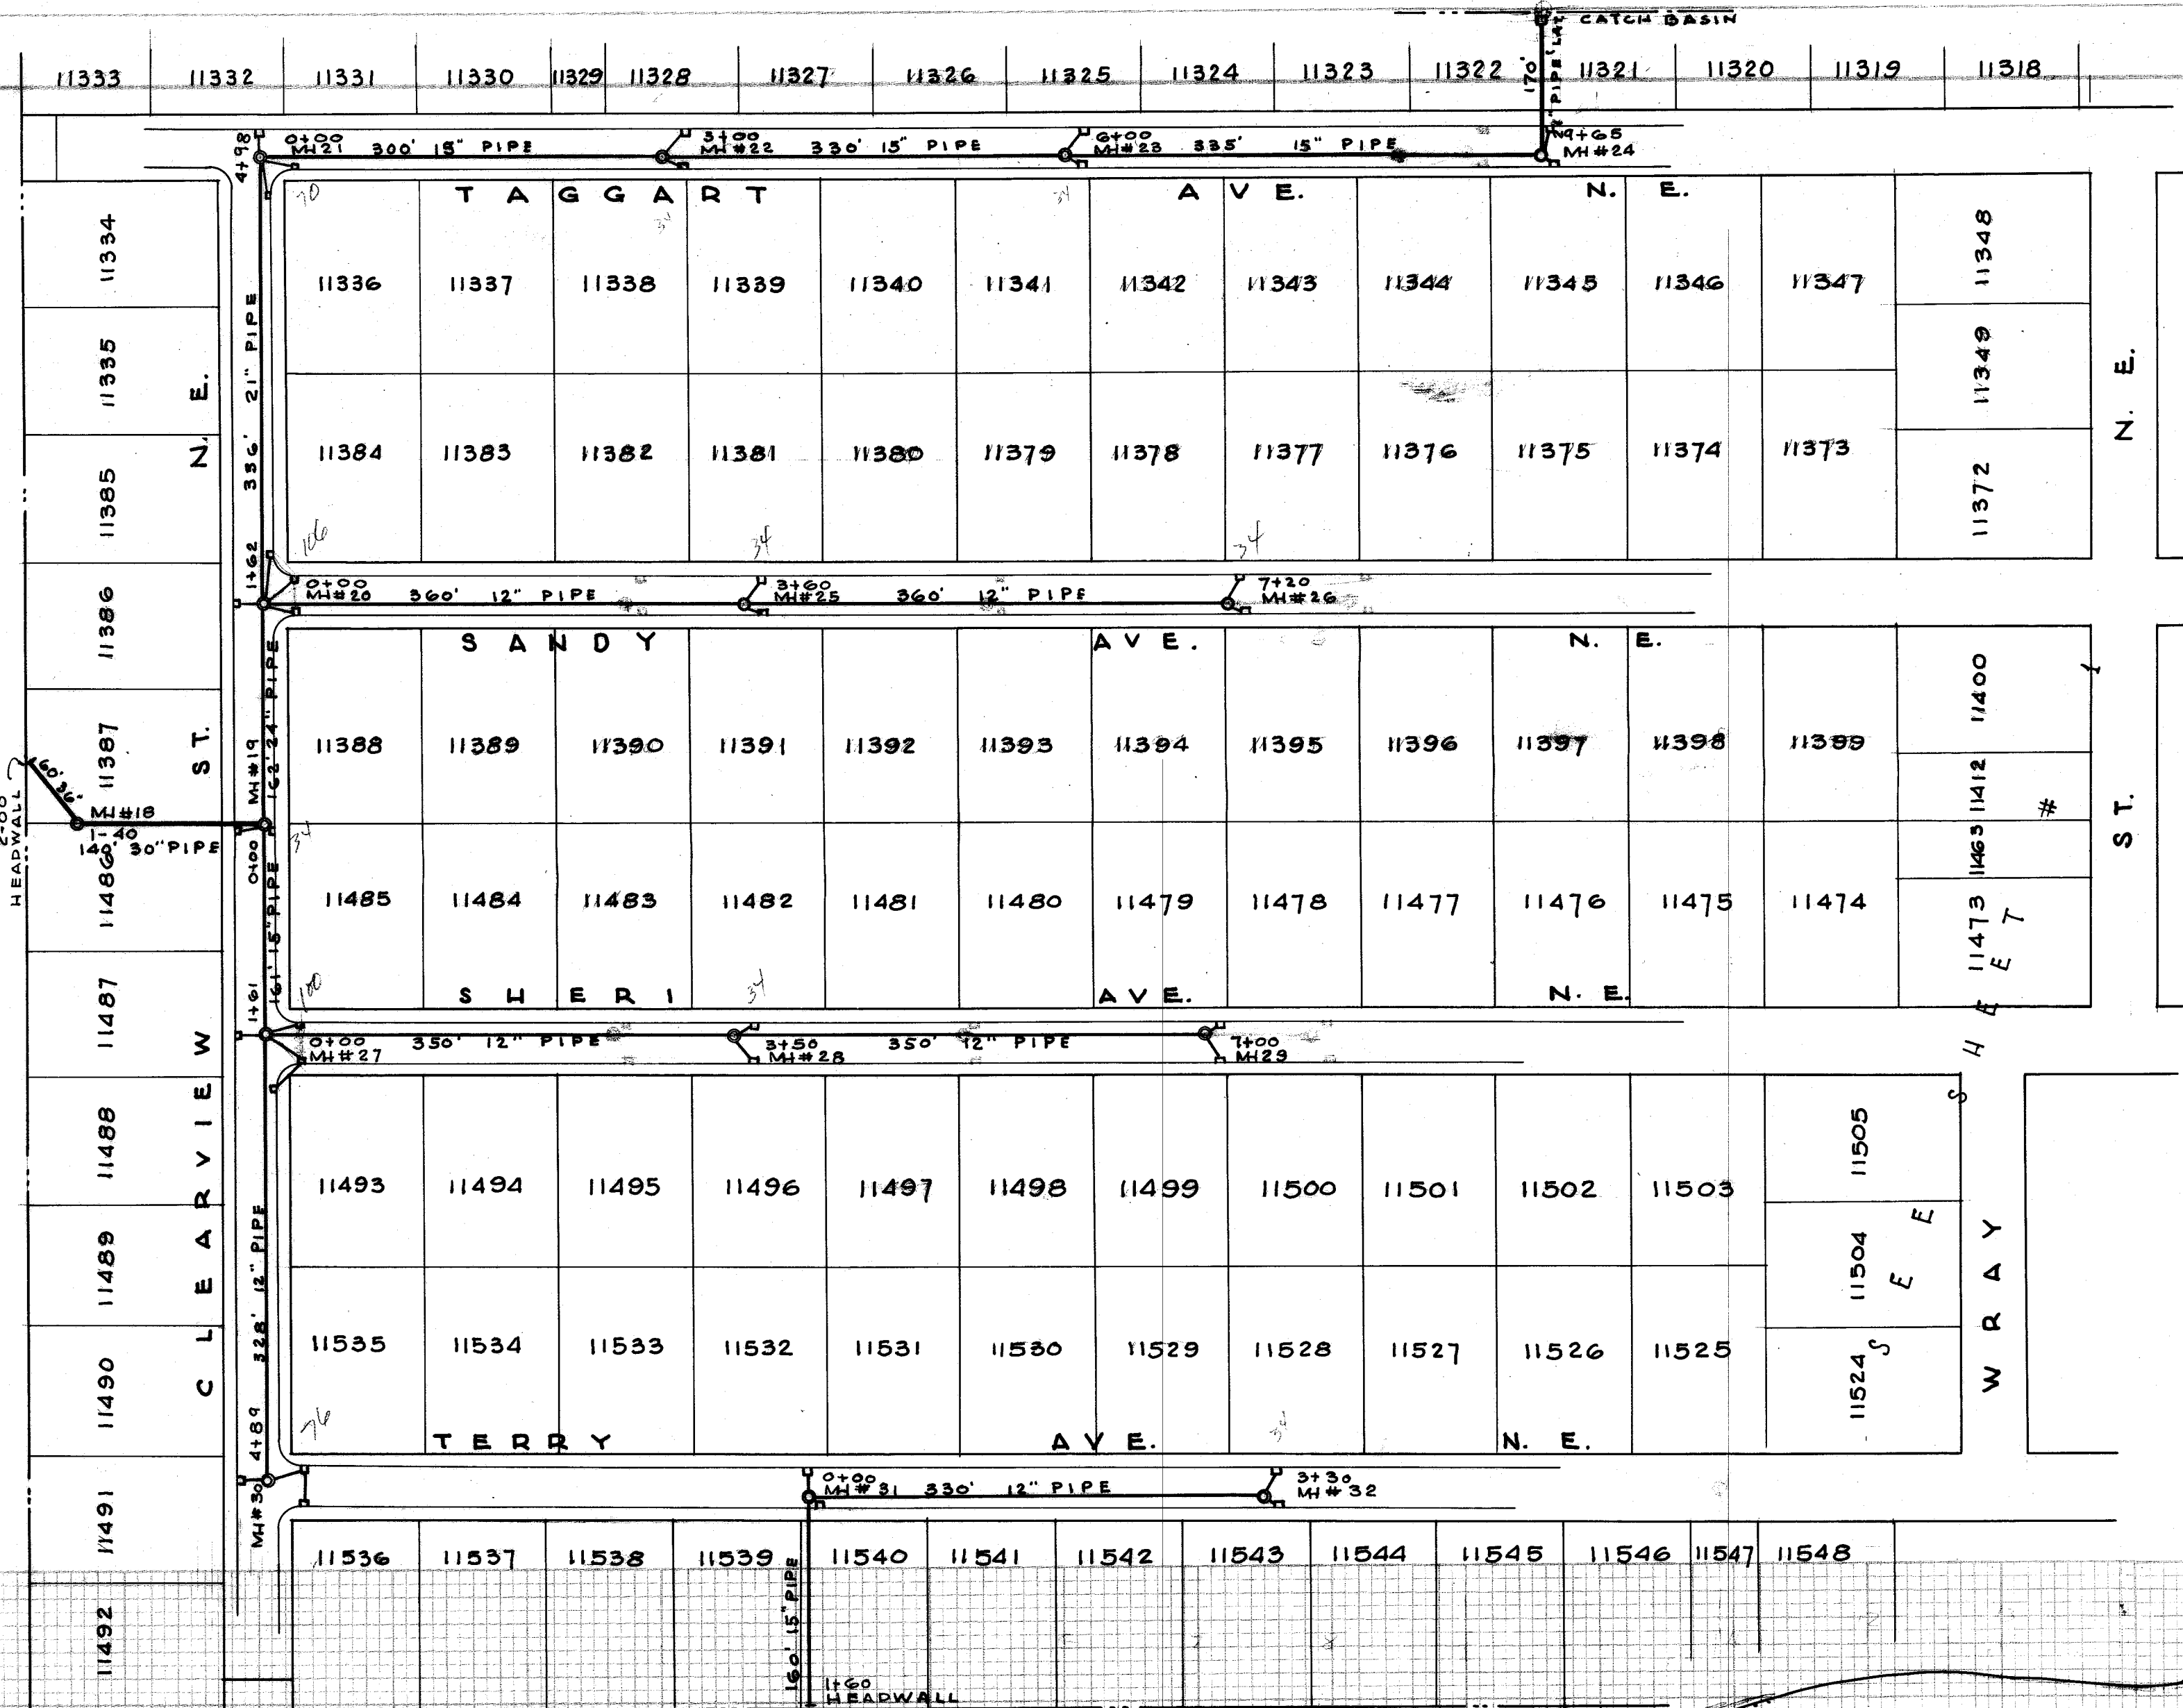


PLATE A - CROSS SECTION D.P.R. & R.E. STANDARD
THE FREDERIX POST CO., CHICAGO 206-4

CITY OF MASSILLON, O.	
CLEARVIEW ALLOTMENT	
STORM SEWER	
TERRY AVE., SHERI AVE., SANDY AVE.,	
TAGGART AVE., & CLEARVIEW ST.	
Approved	DEPT. OF PUBLIC SERVICE
CITY ENGINEER	ENGINEERING DIVISION
DR. BOB WAGONER	APRIL 1957
CK. W.M. PIPER	SCALE 1"=100' HOR.
FILE NO. 475 ACC. NO. 1977	

CLEARVIEW ALLOT. STORM SEWER

CITY OF MASSILLON, OHIO


DEPT. OF PUBLIC SERVICE

ENGINEERING DIVISION

H. M. PIPER, CITY ENGINEER

DATE	BY	REVISION
NO.	NO.	NO.
NO.	NO.	NO.
NO.	NO.	NO.

LOCATION MAP

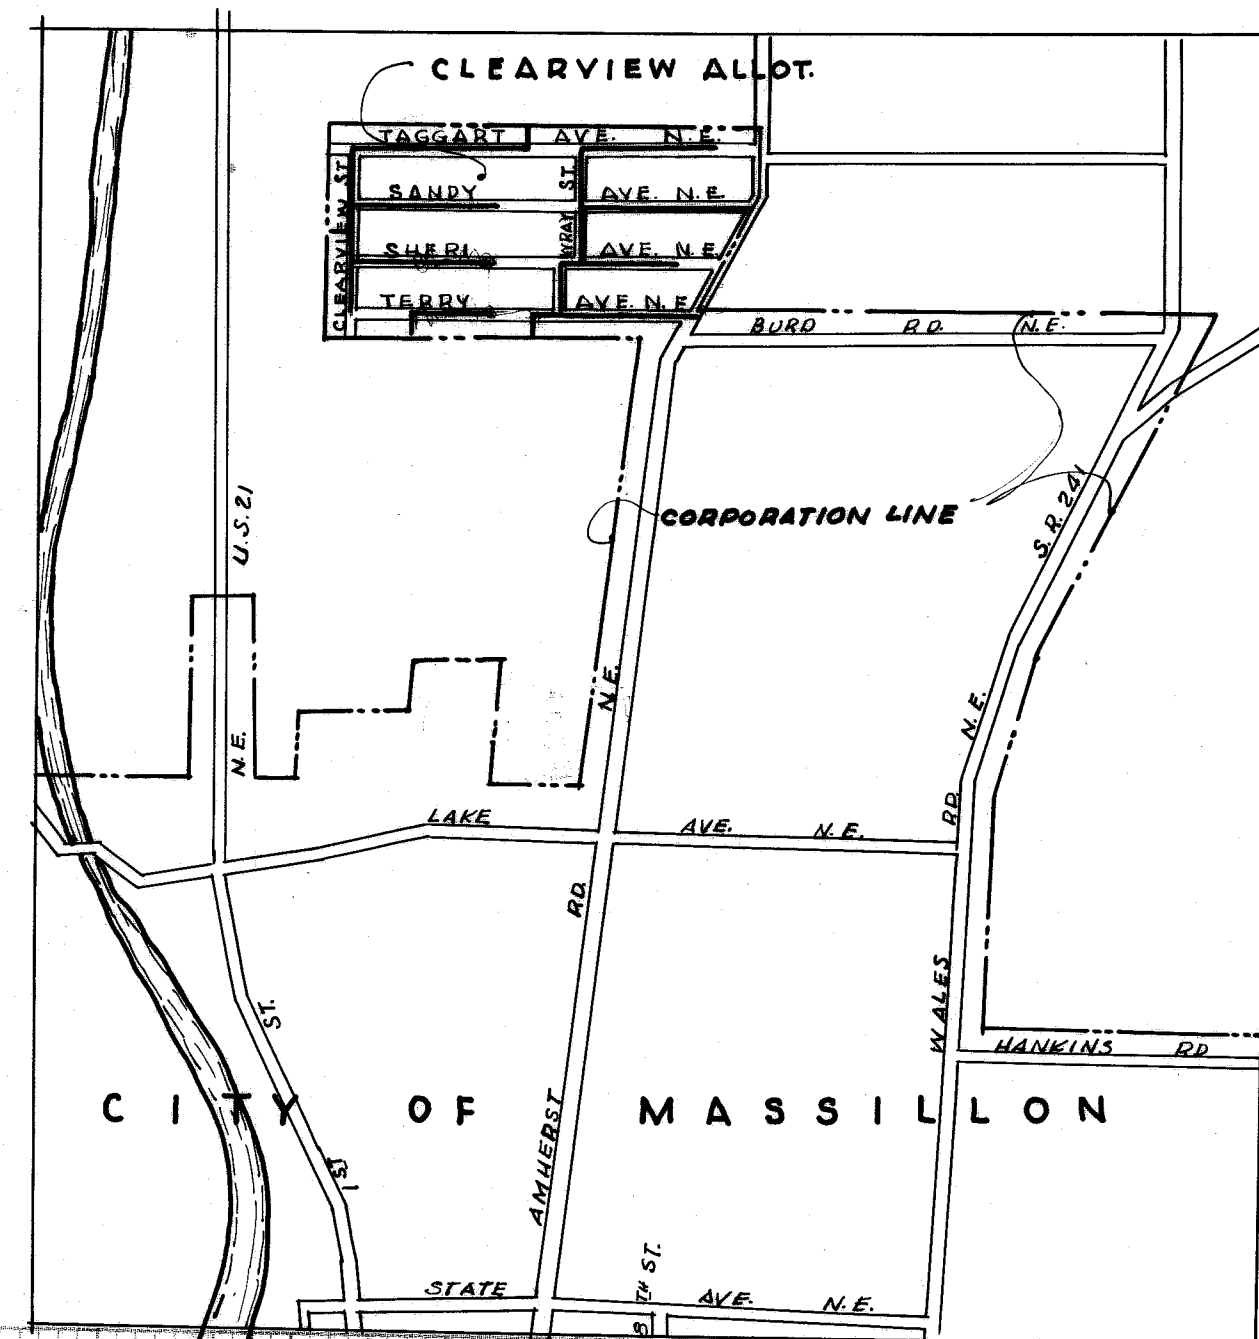


NOTES

1. All pipe to be Class 1.
2. All vitrified pipe to be double strength.
3. All concrete pipe to meet State Spec. M & S.
4. All corrugated pipe 12" thru 21" to be 1660-24" and over 1260.
5. Manhole Castings to be Massillon Standard furnished by Contractor.
6. Catch Basin Castings to be Massillon Standard Type B.
7. Manholes may be constructed with hard brick or concrete Manhole Block-2' sumps.
8. Catch Basins " " " " or solid concrete block 4' x 8' x 16'.
9. Trench to be kept backfilled a maximum distance of 50' back of machine.
10. Joints on vitrified and concrete pipe to be filled with jute and 1:2 mortar.
11. Top 12" of all trenches to be filled with bank run gravel (Cost to be included in cost per foot of pipe).
12. Clean-up of project to meet approval of Inspector before final acceptance by City. Trenches to be maintained by contractor a period of 1 year after final acceptance.
13. Inspector's over time paid by contractor after 8 hour day, holidays & Sundays.
14. All mains to be located 4'-6' from centerline of streets.

Bench Marks:

1. Hydrant Amherst & Burd 206.16
2. " " " " Taggart 244.31
3. " " " " Taggart east of Wray 239.85
4. " " " " Sandy 225.32
5. Iron Pin S.E. Cor. Clearview & Sandy 156.38
6. Spike in O.B.T. Pole 156.225 176.99

HEADWALL DETAIL
SEE SHEET #2

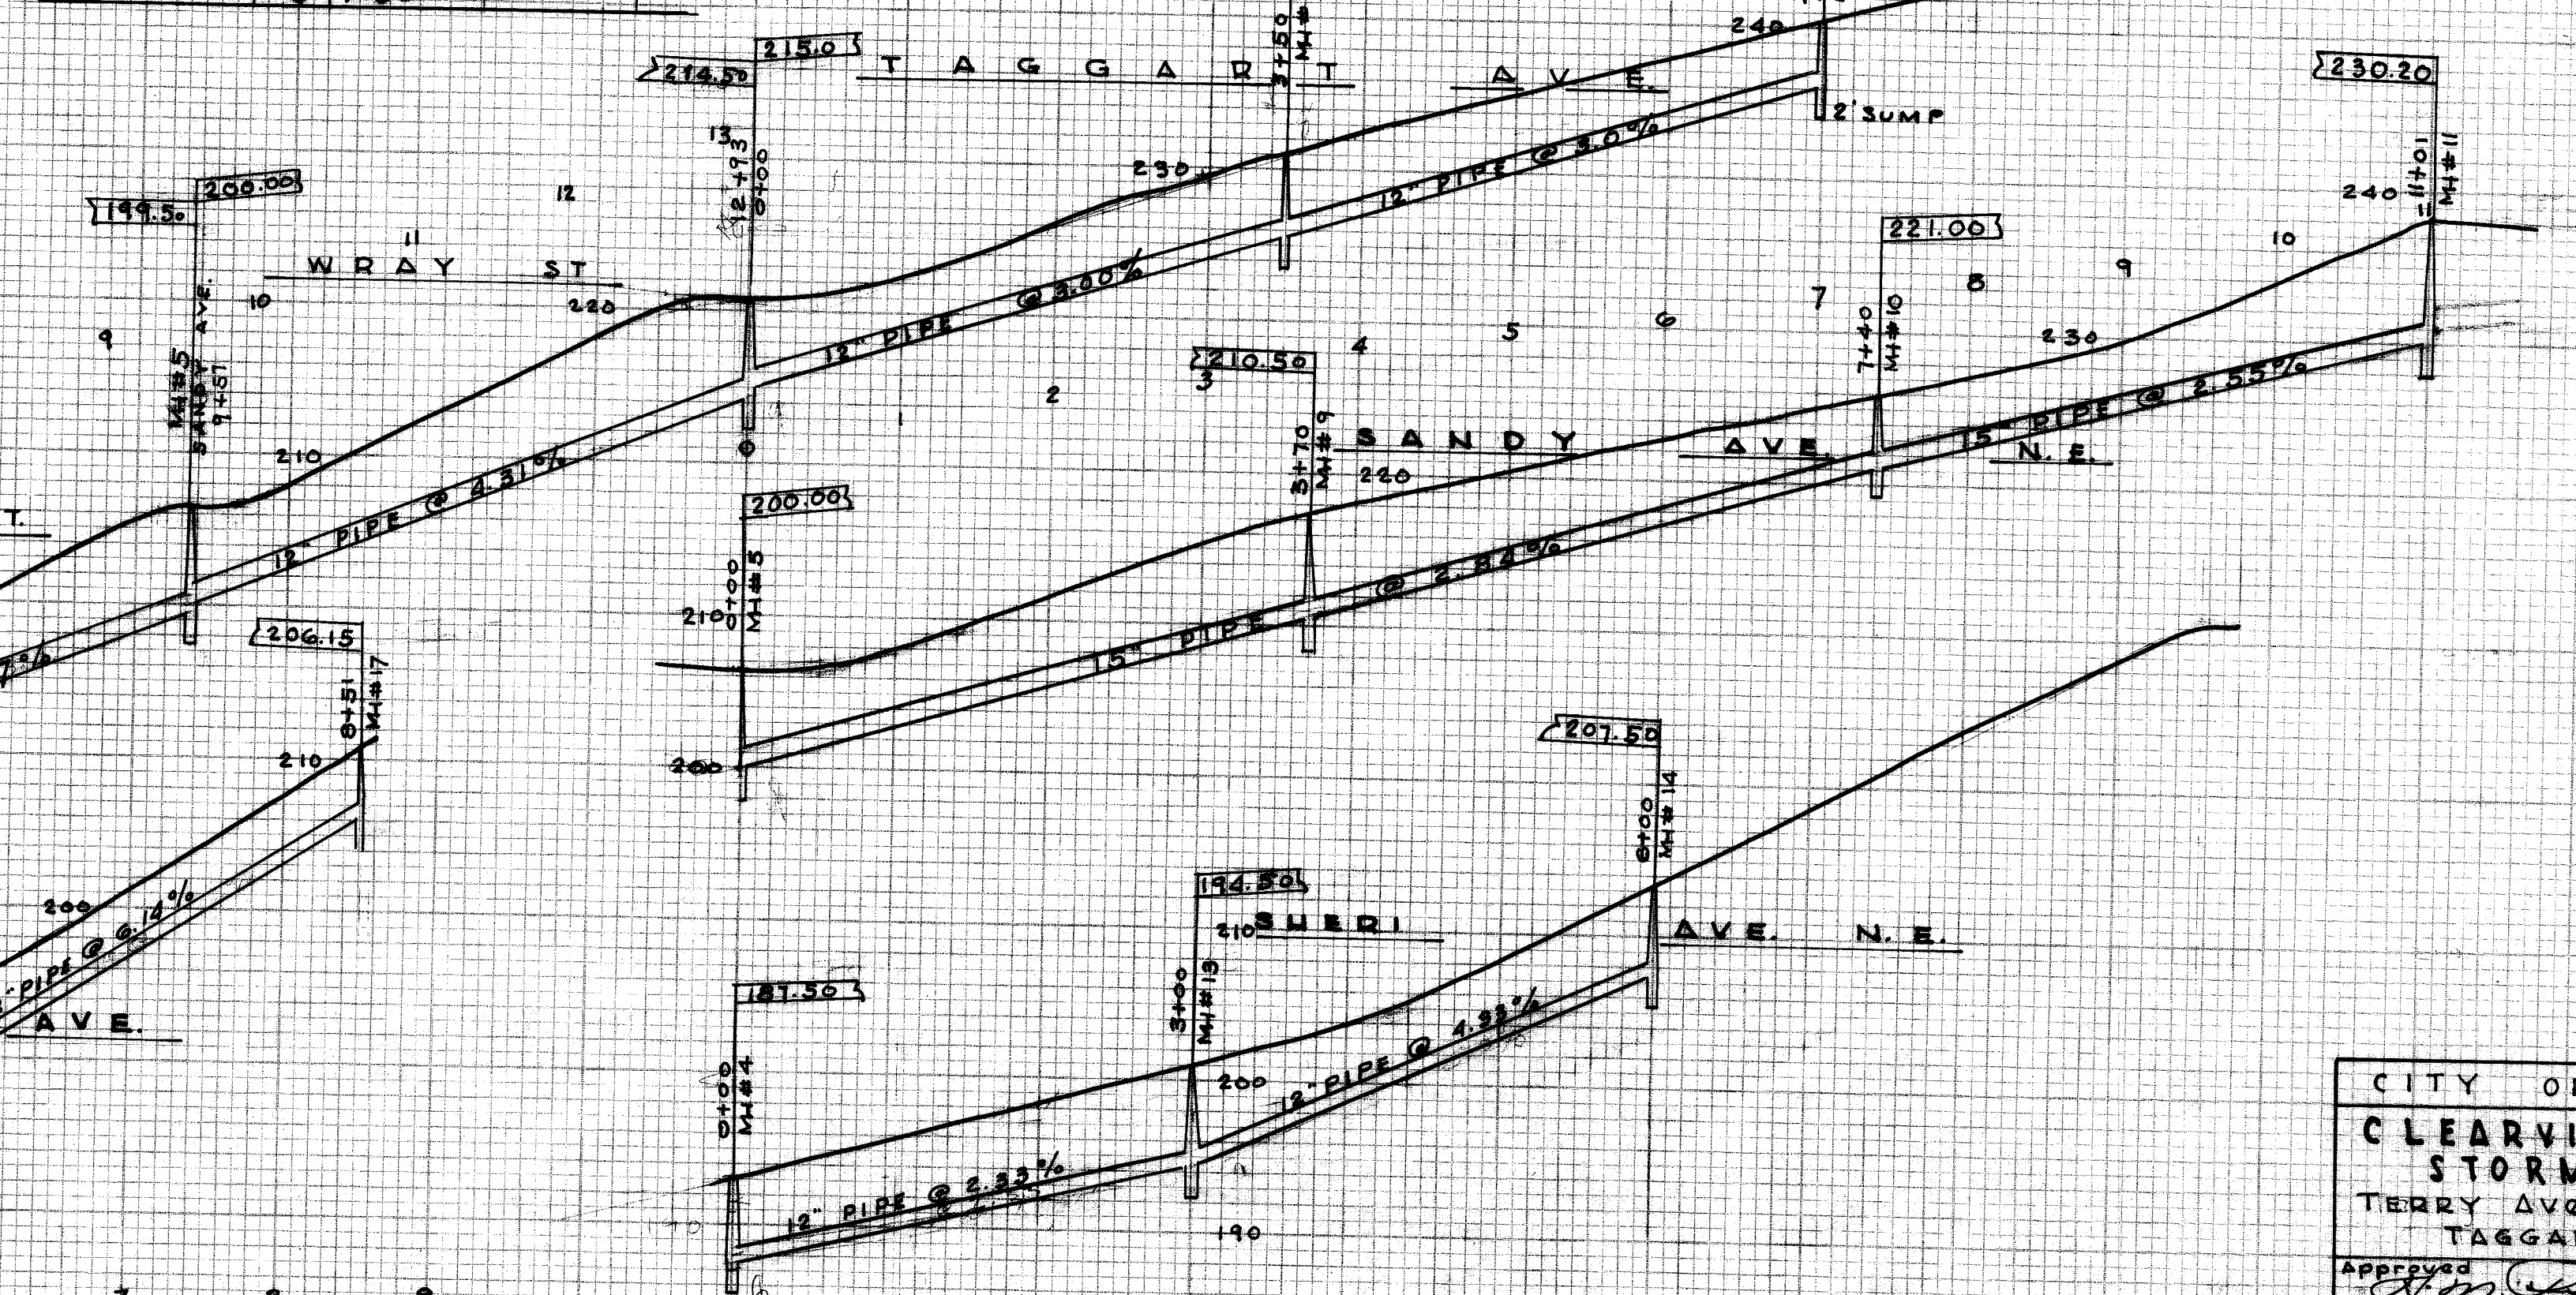

CITY OF MASSILLON, OHIO	
CLEARVIEW ALLOTMENT	
STORM SEWER	
TERRY AVE., SHERI AVE., SANDY AVE., TAGGART AVE. & WRAY ST.	
Approved CITY ENGINEER	DEPT. OF PUBLIC SERVICE ENGINEERING DIVISION
DR. BY BOB WAGONER	APRIL '57
CK.	SCALE 1"=100' HOR. 1"=10' VER.