

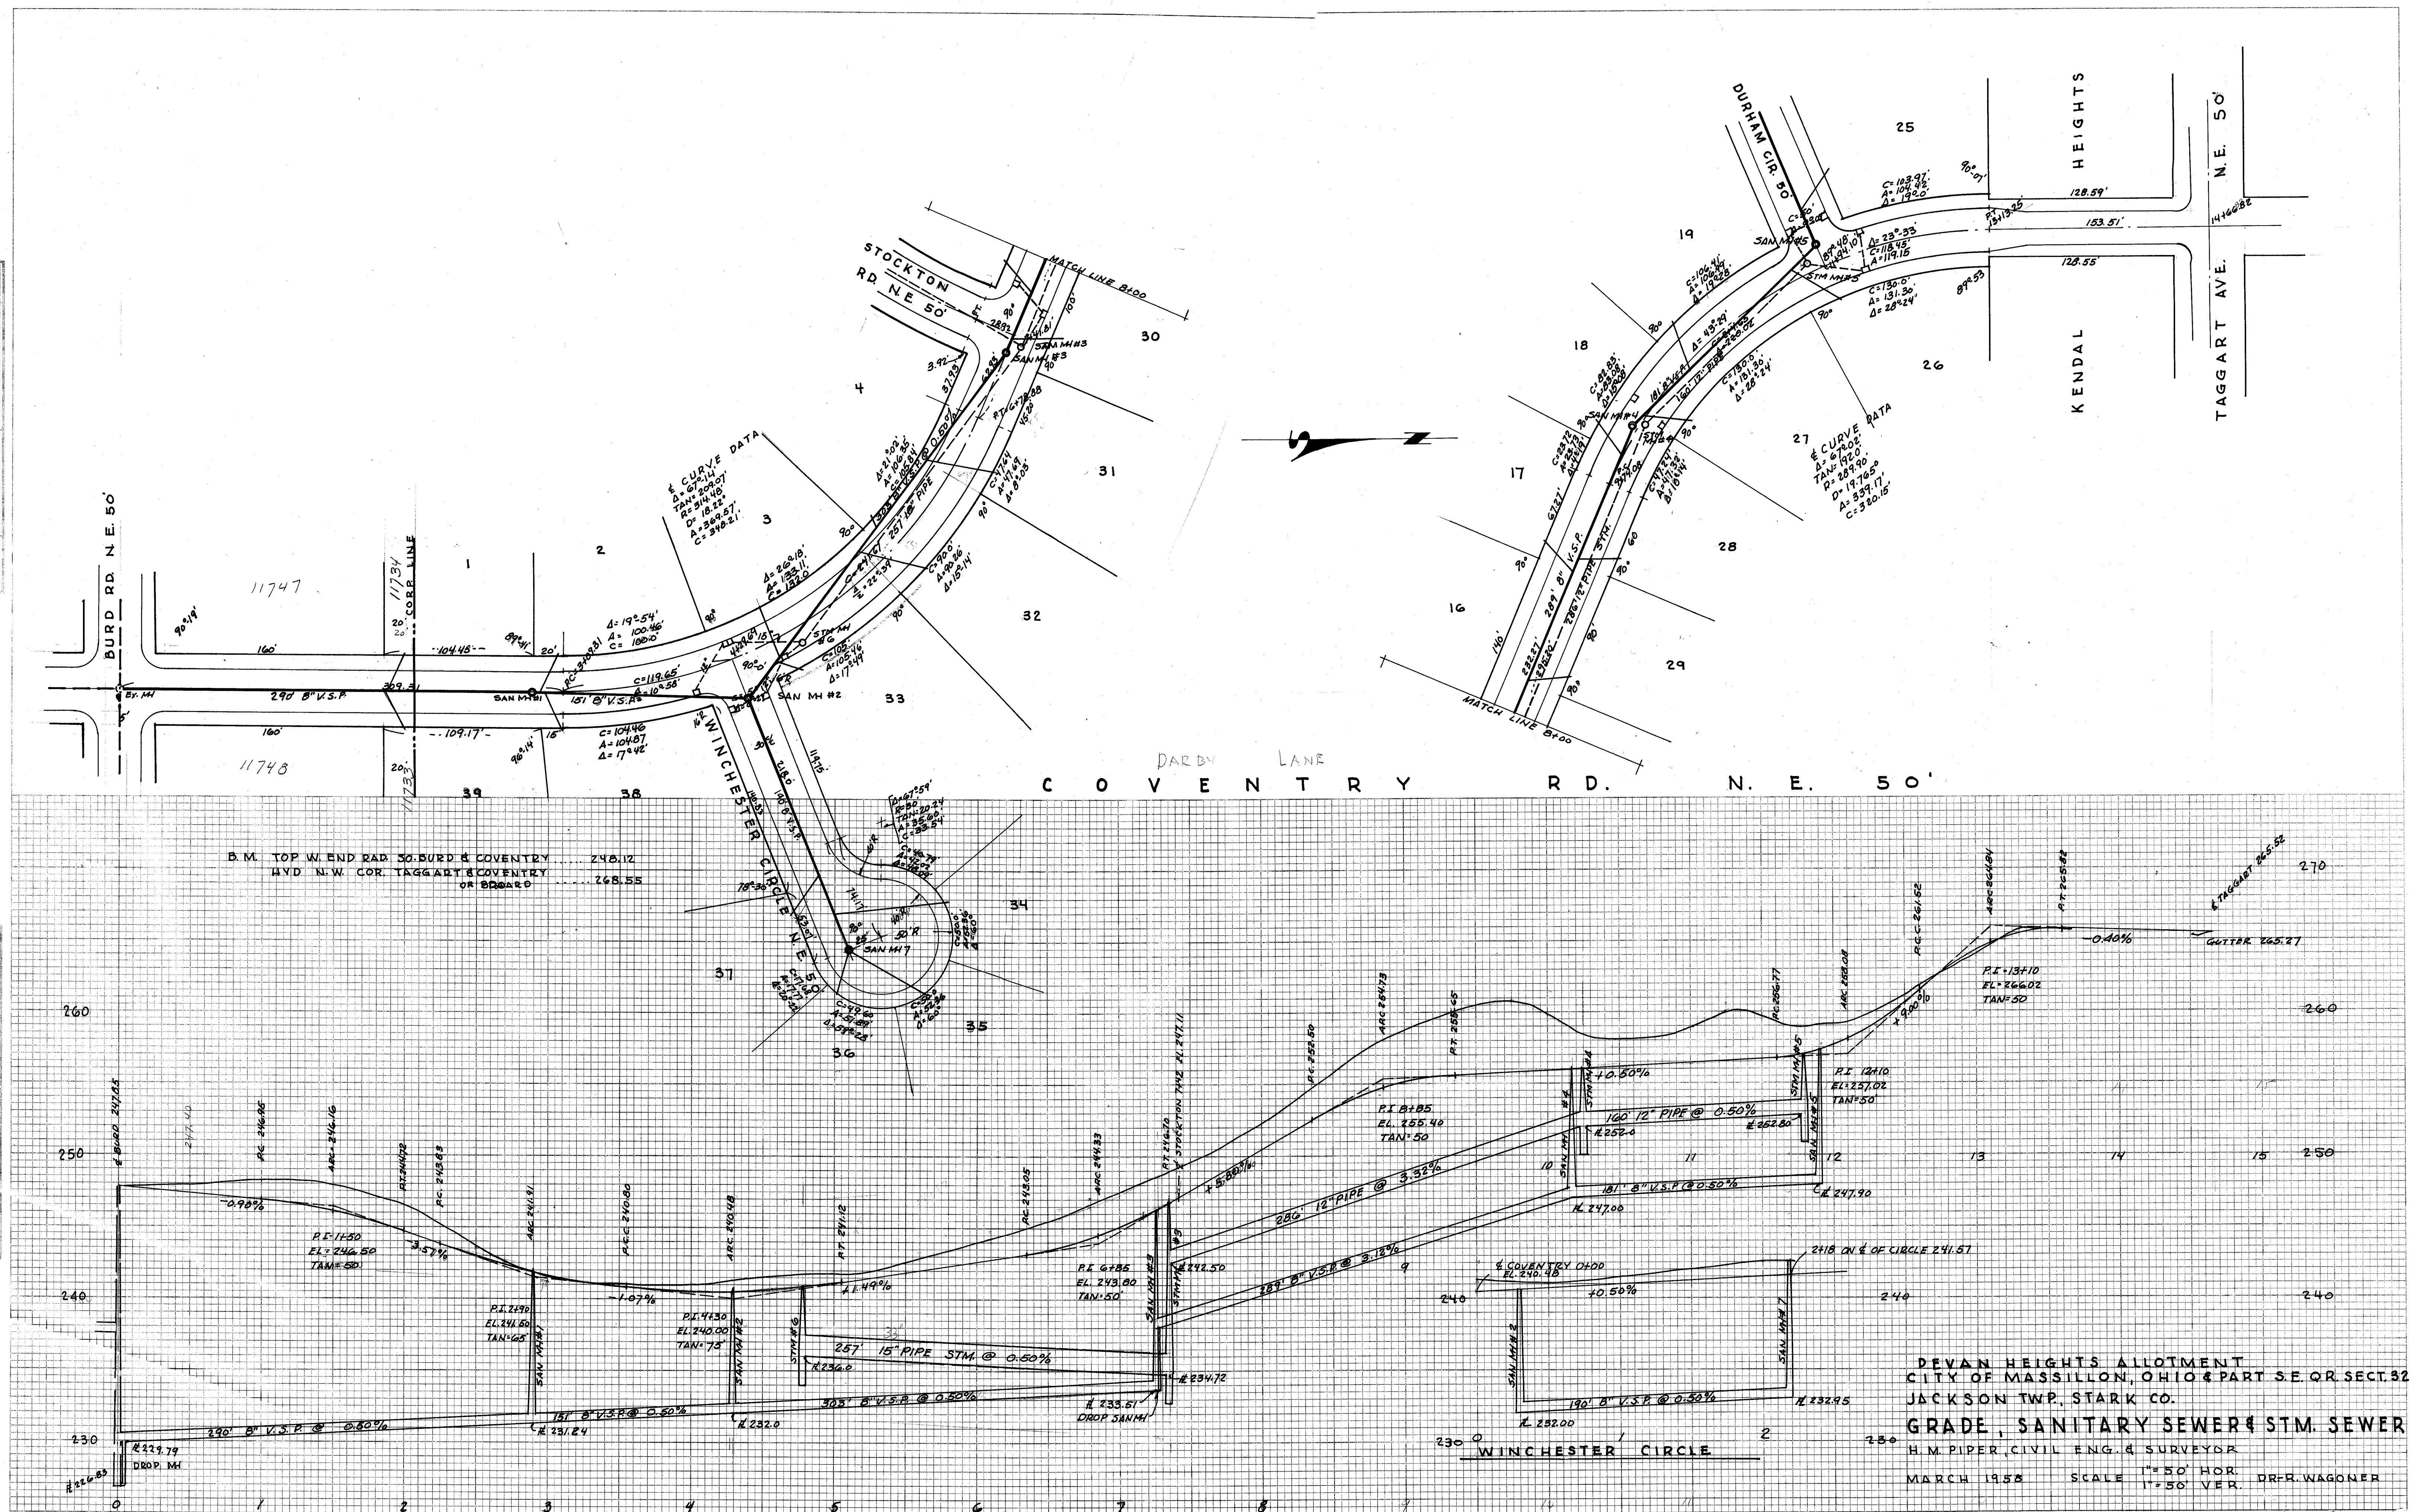
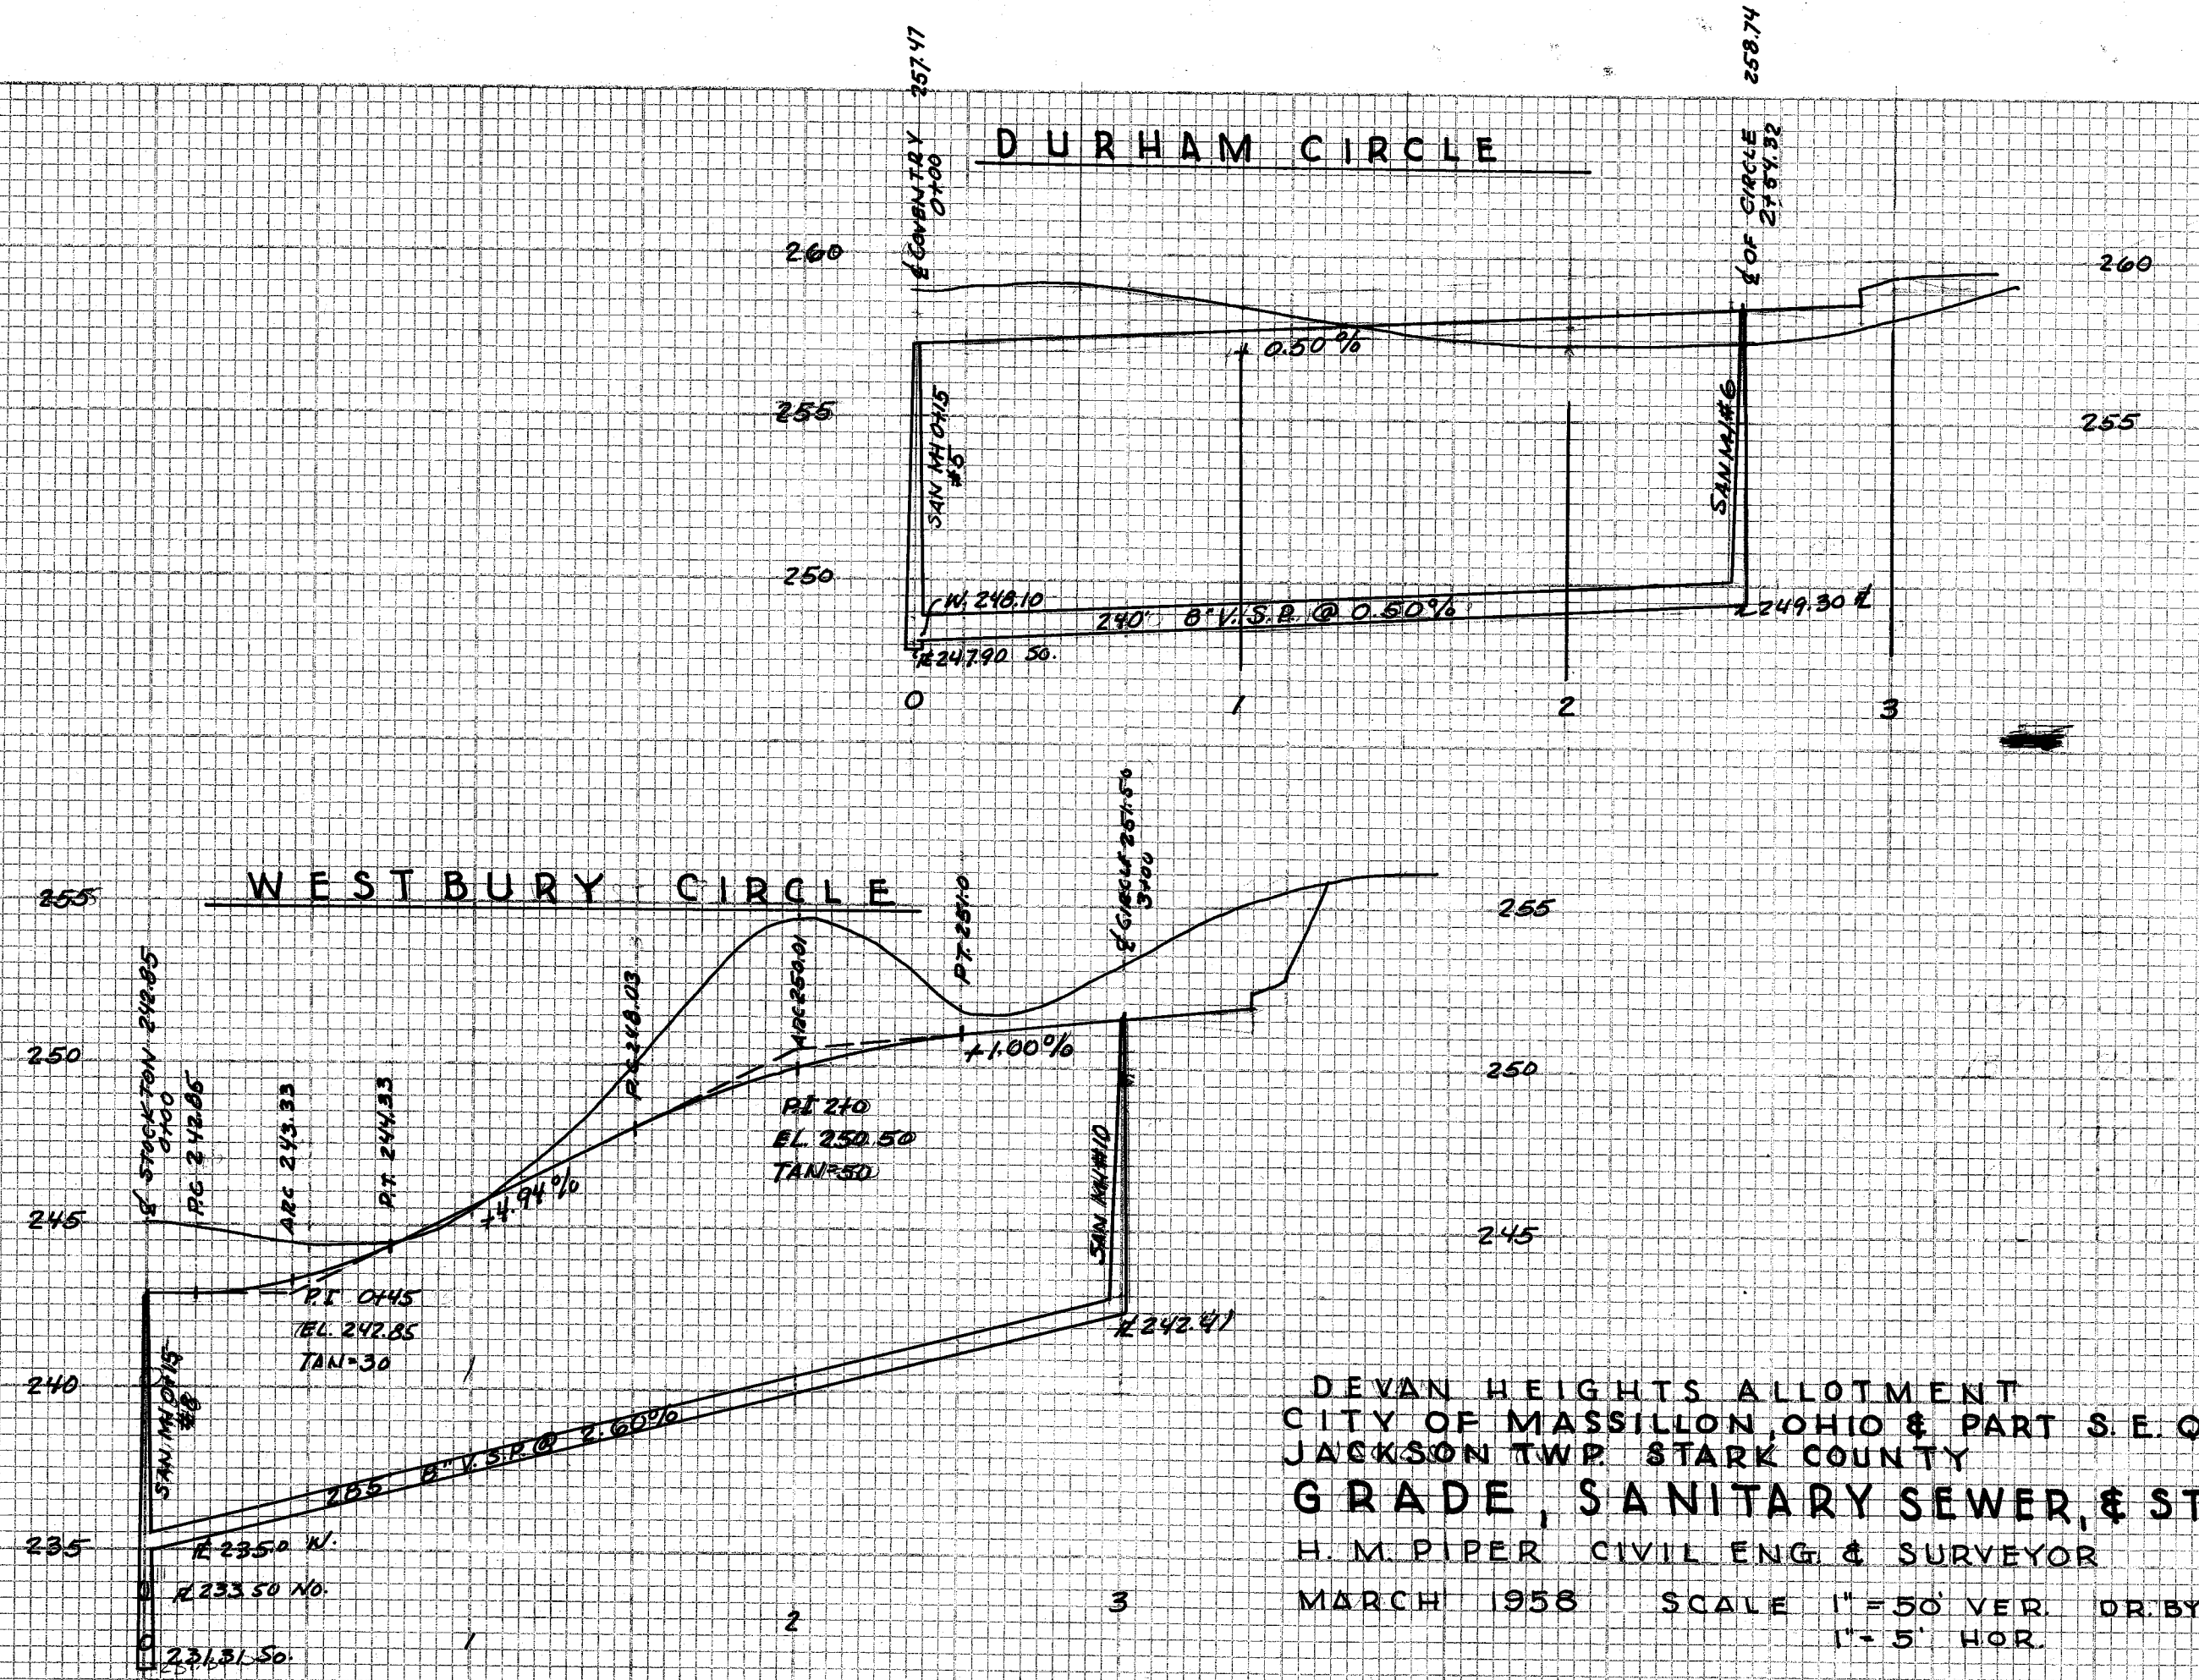
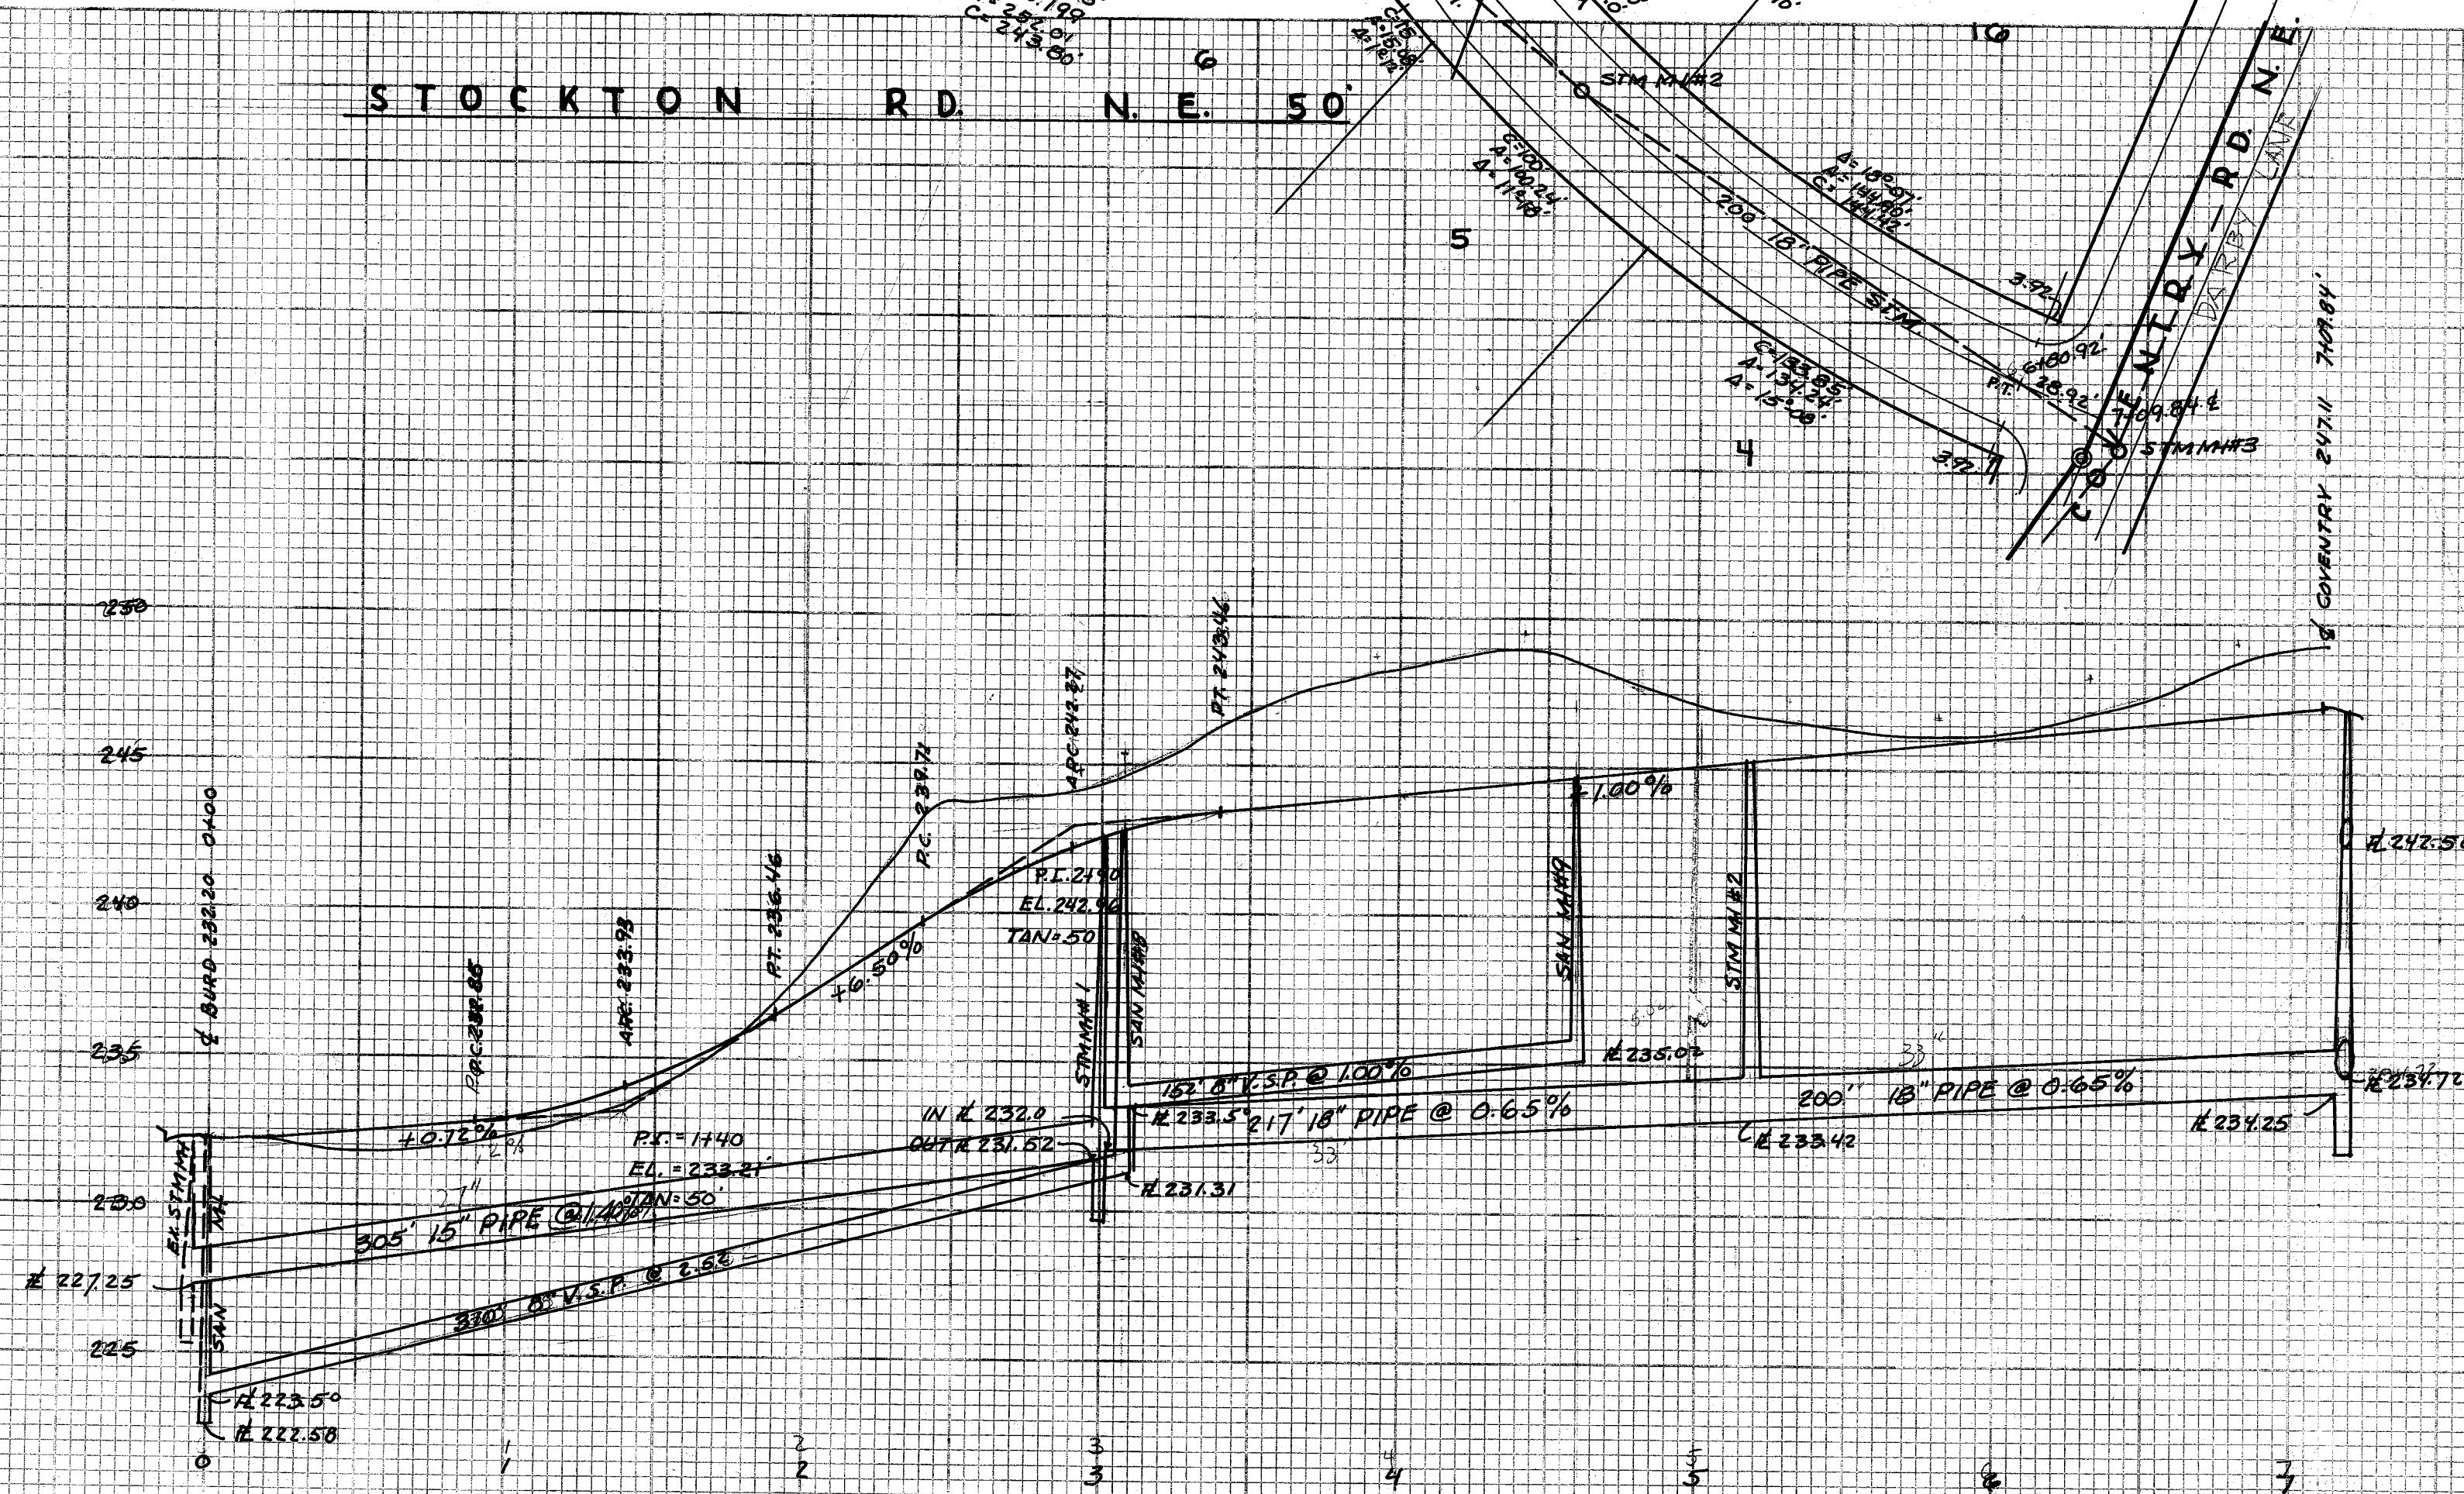


ORIGINAL	SURVIVED	BY	DATE
SURVEY	PLOTTED		
NOTE BOOK	TEMPLATE		
NO.	AIR	AS	
	AF	AS	CHECKED

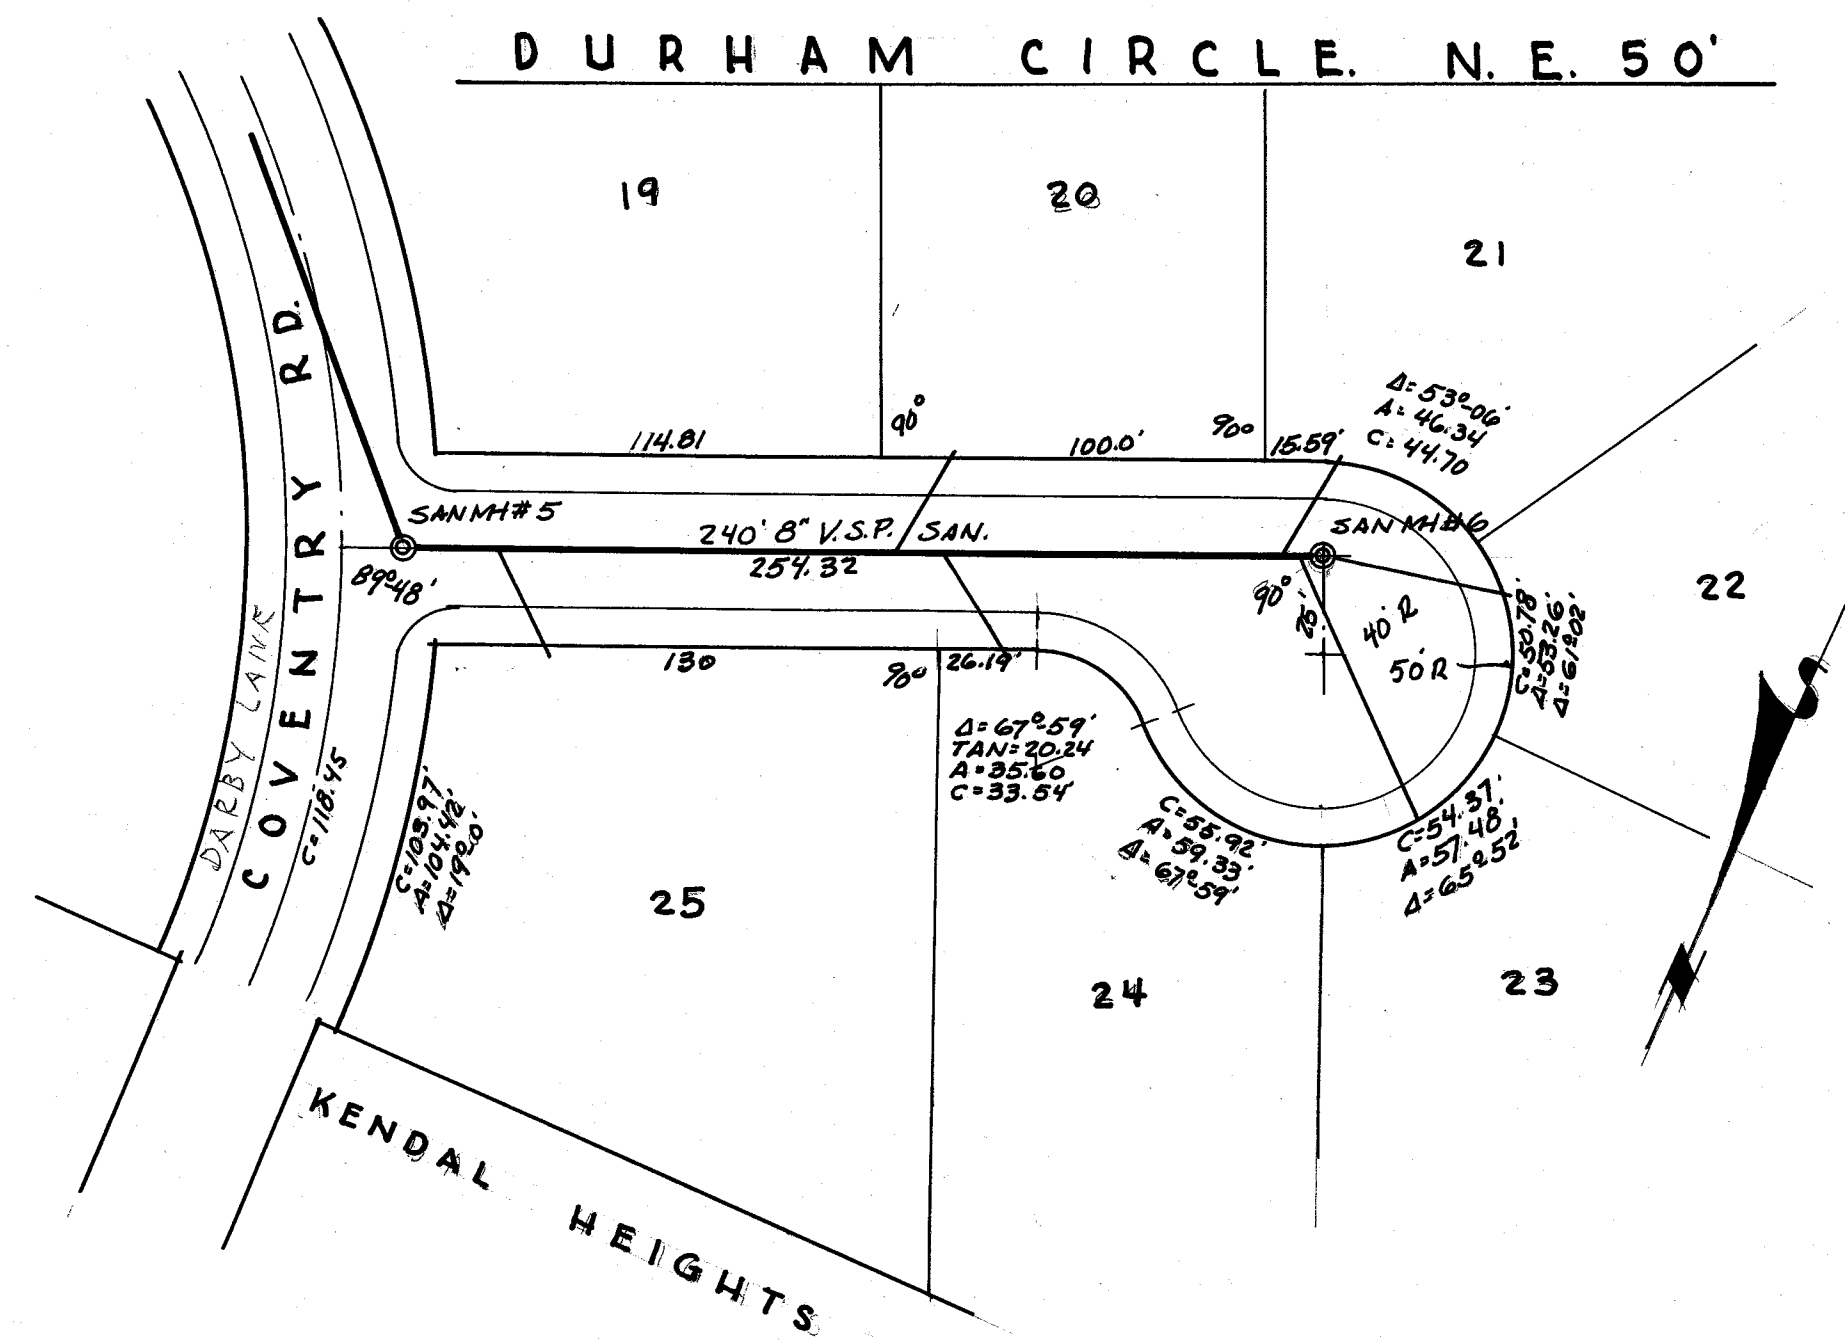

PLAN	DATE	
	BY	
	SURVEYED	
	NOTED	

PROFILE	DATE	
	BY	
	SURVEYED	
	NOTED	

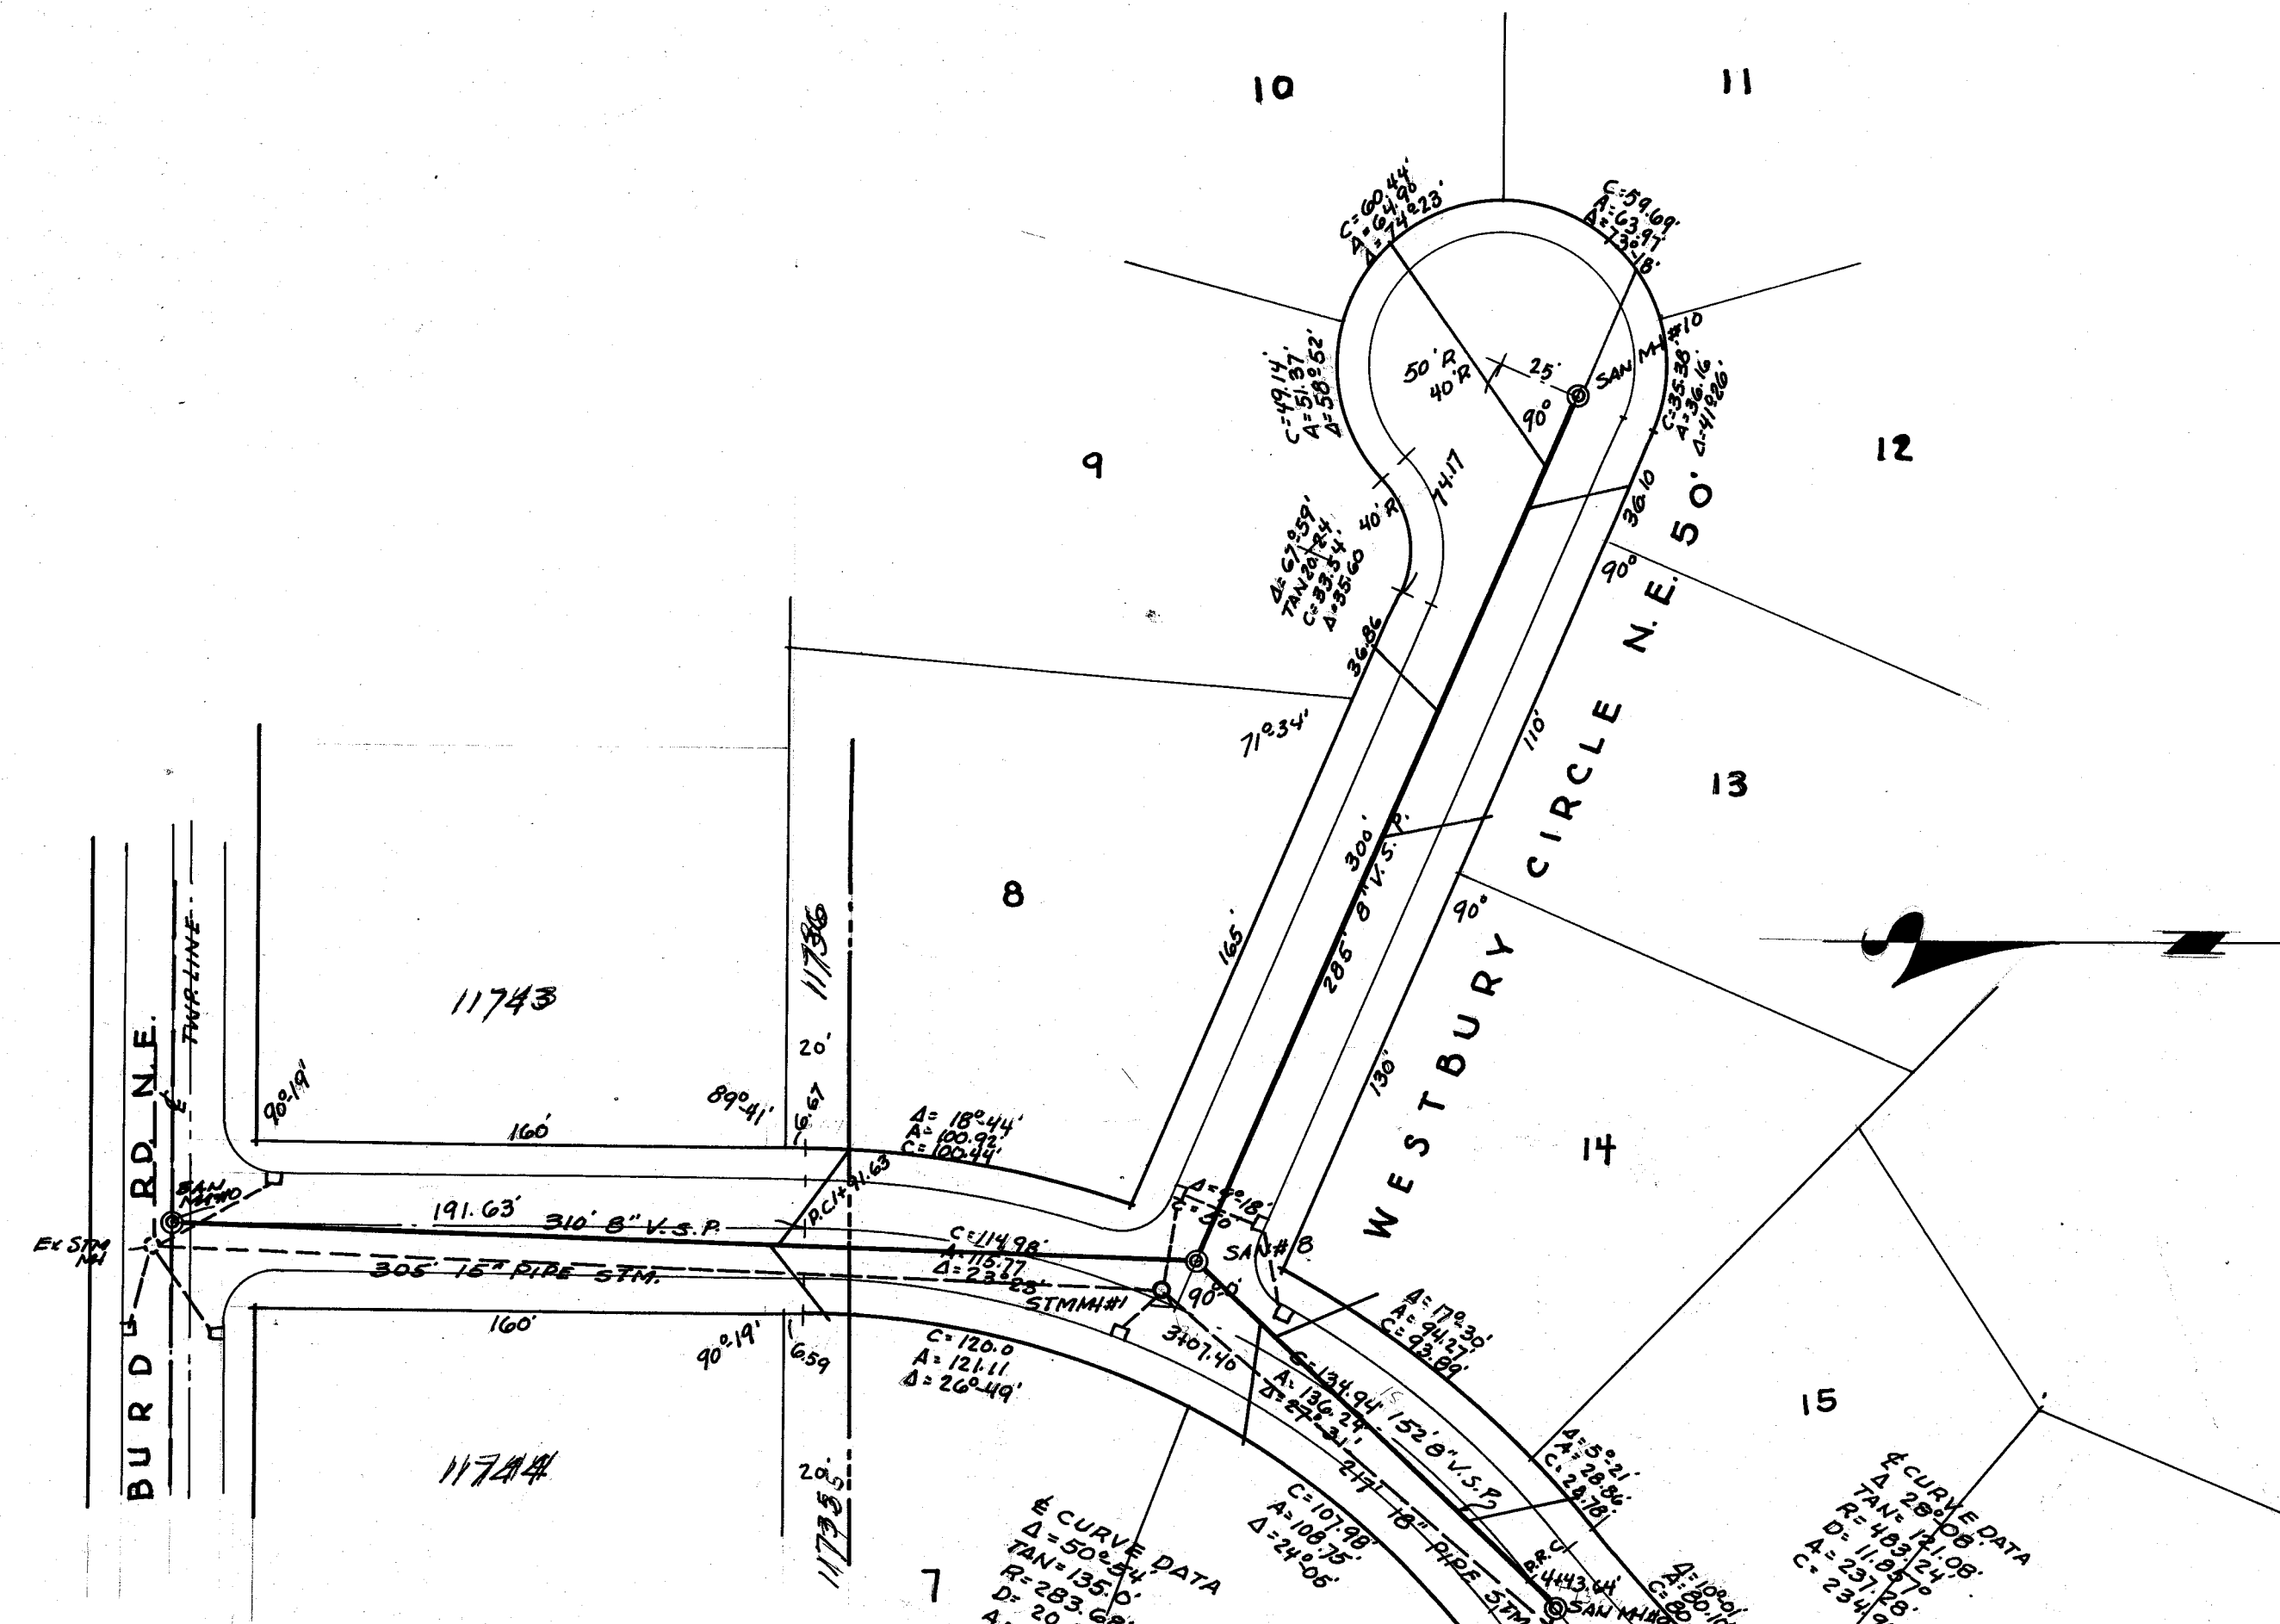

DEVAN HEIGHTS ALLOTMENT
CITY OF MASSILLON, OHIO & PART S.E. Q. R. SECT. 32
JACKSON TWP. STARK COUNTY
GRADE, SANITARY SEWER & STORM SEWER
H. M. PIPER, CIVIL ENG. & SURVEYOR
MARCH 1958 SCALE 1"=50' VER. DR. BY R. WAGONER
1"=5' HOR.

FILE NO. S.E. 479 ACC. NO. 2058