

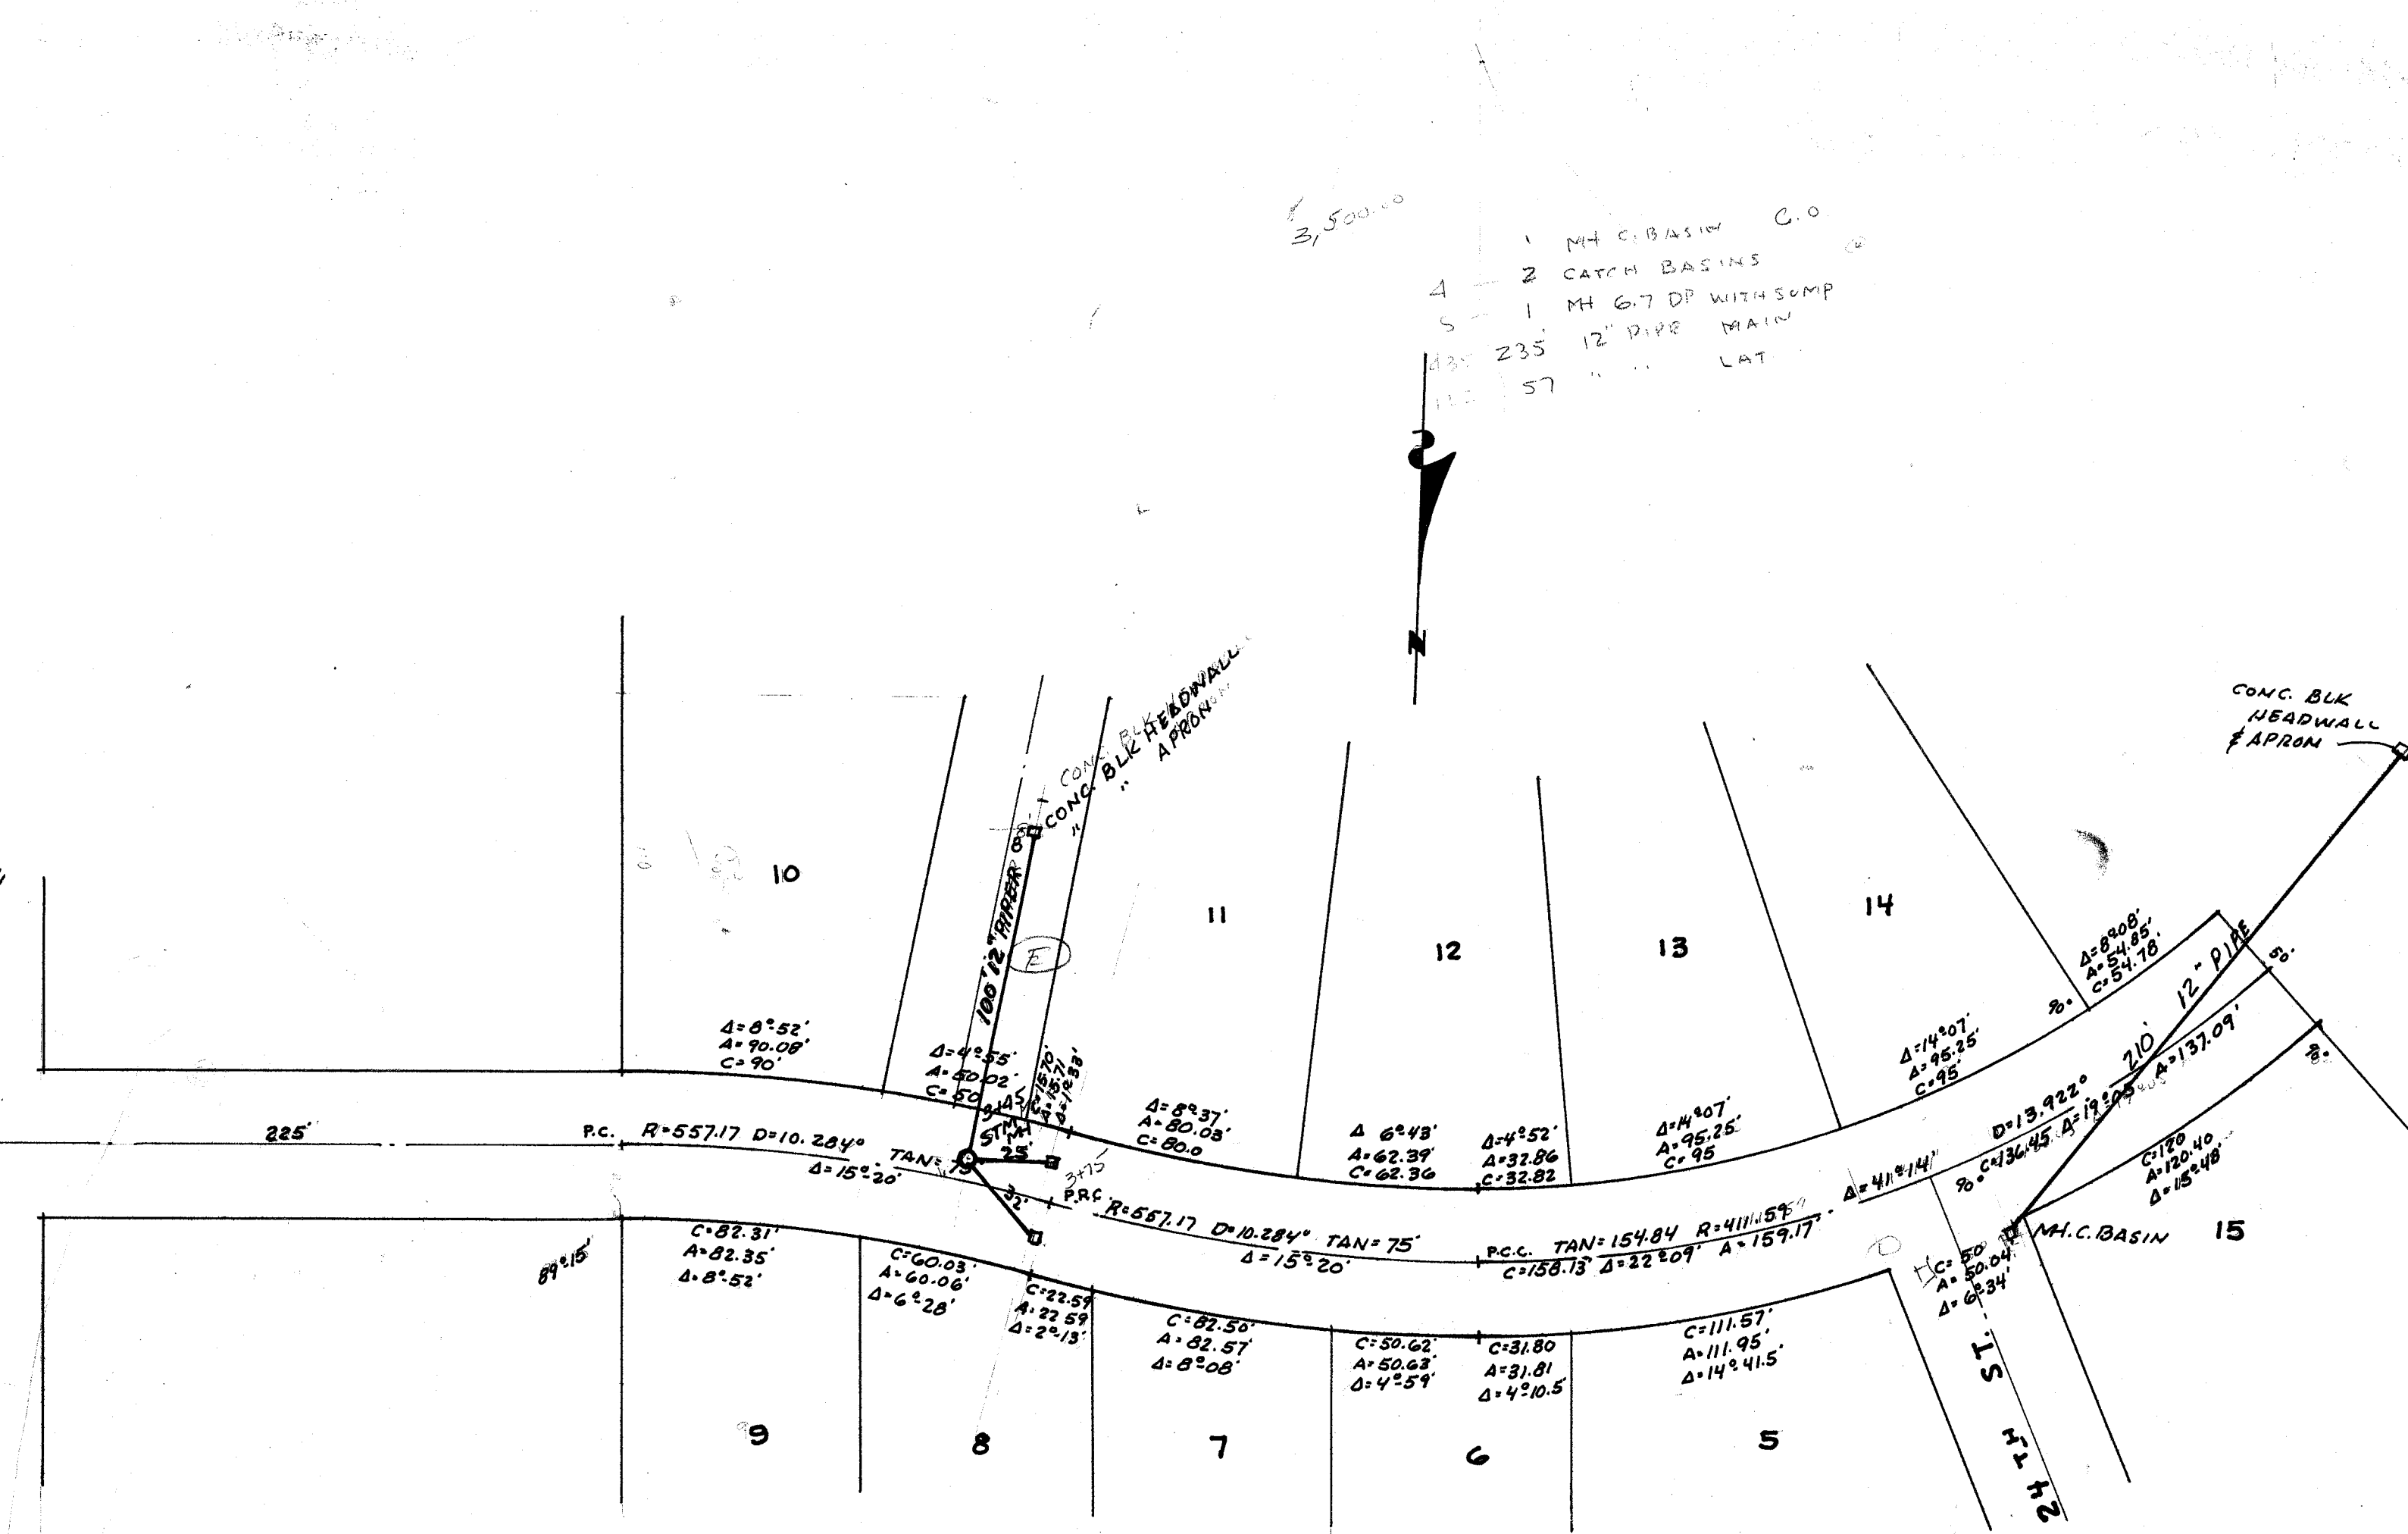
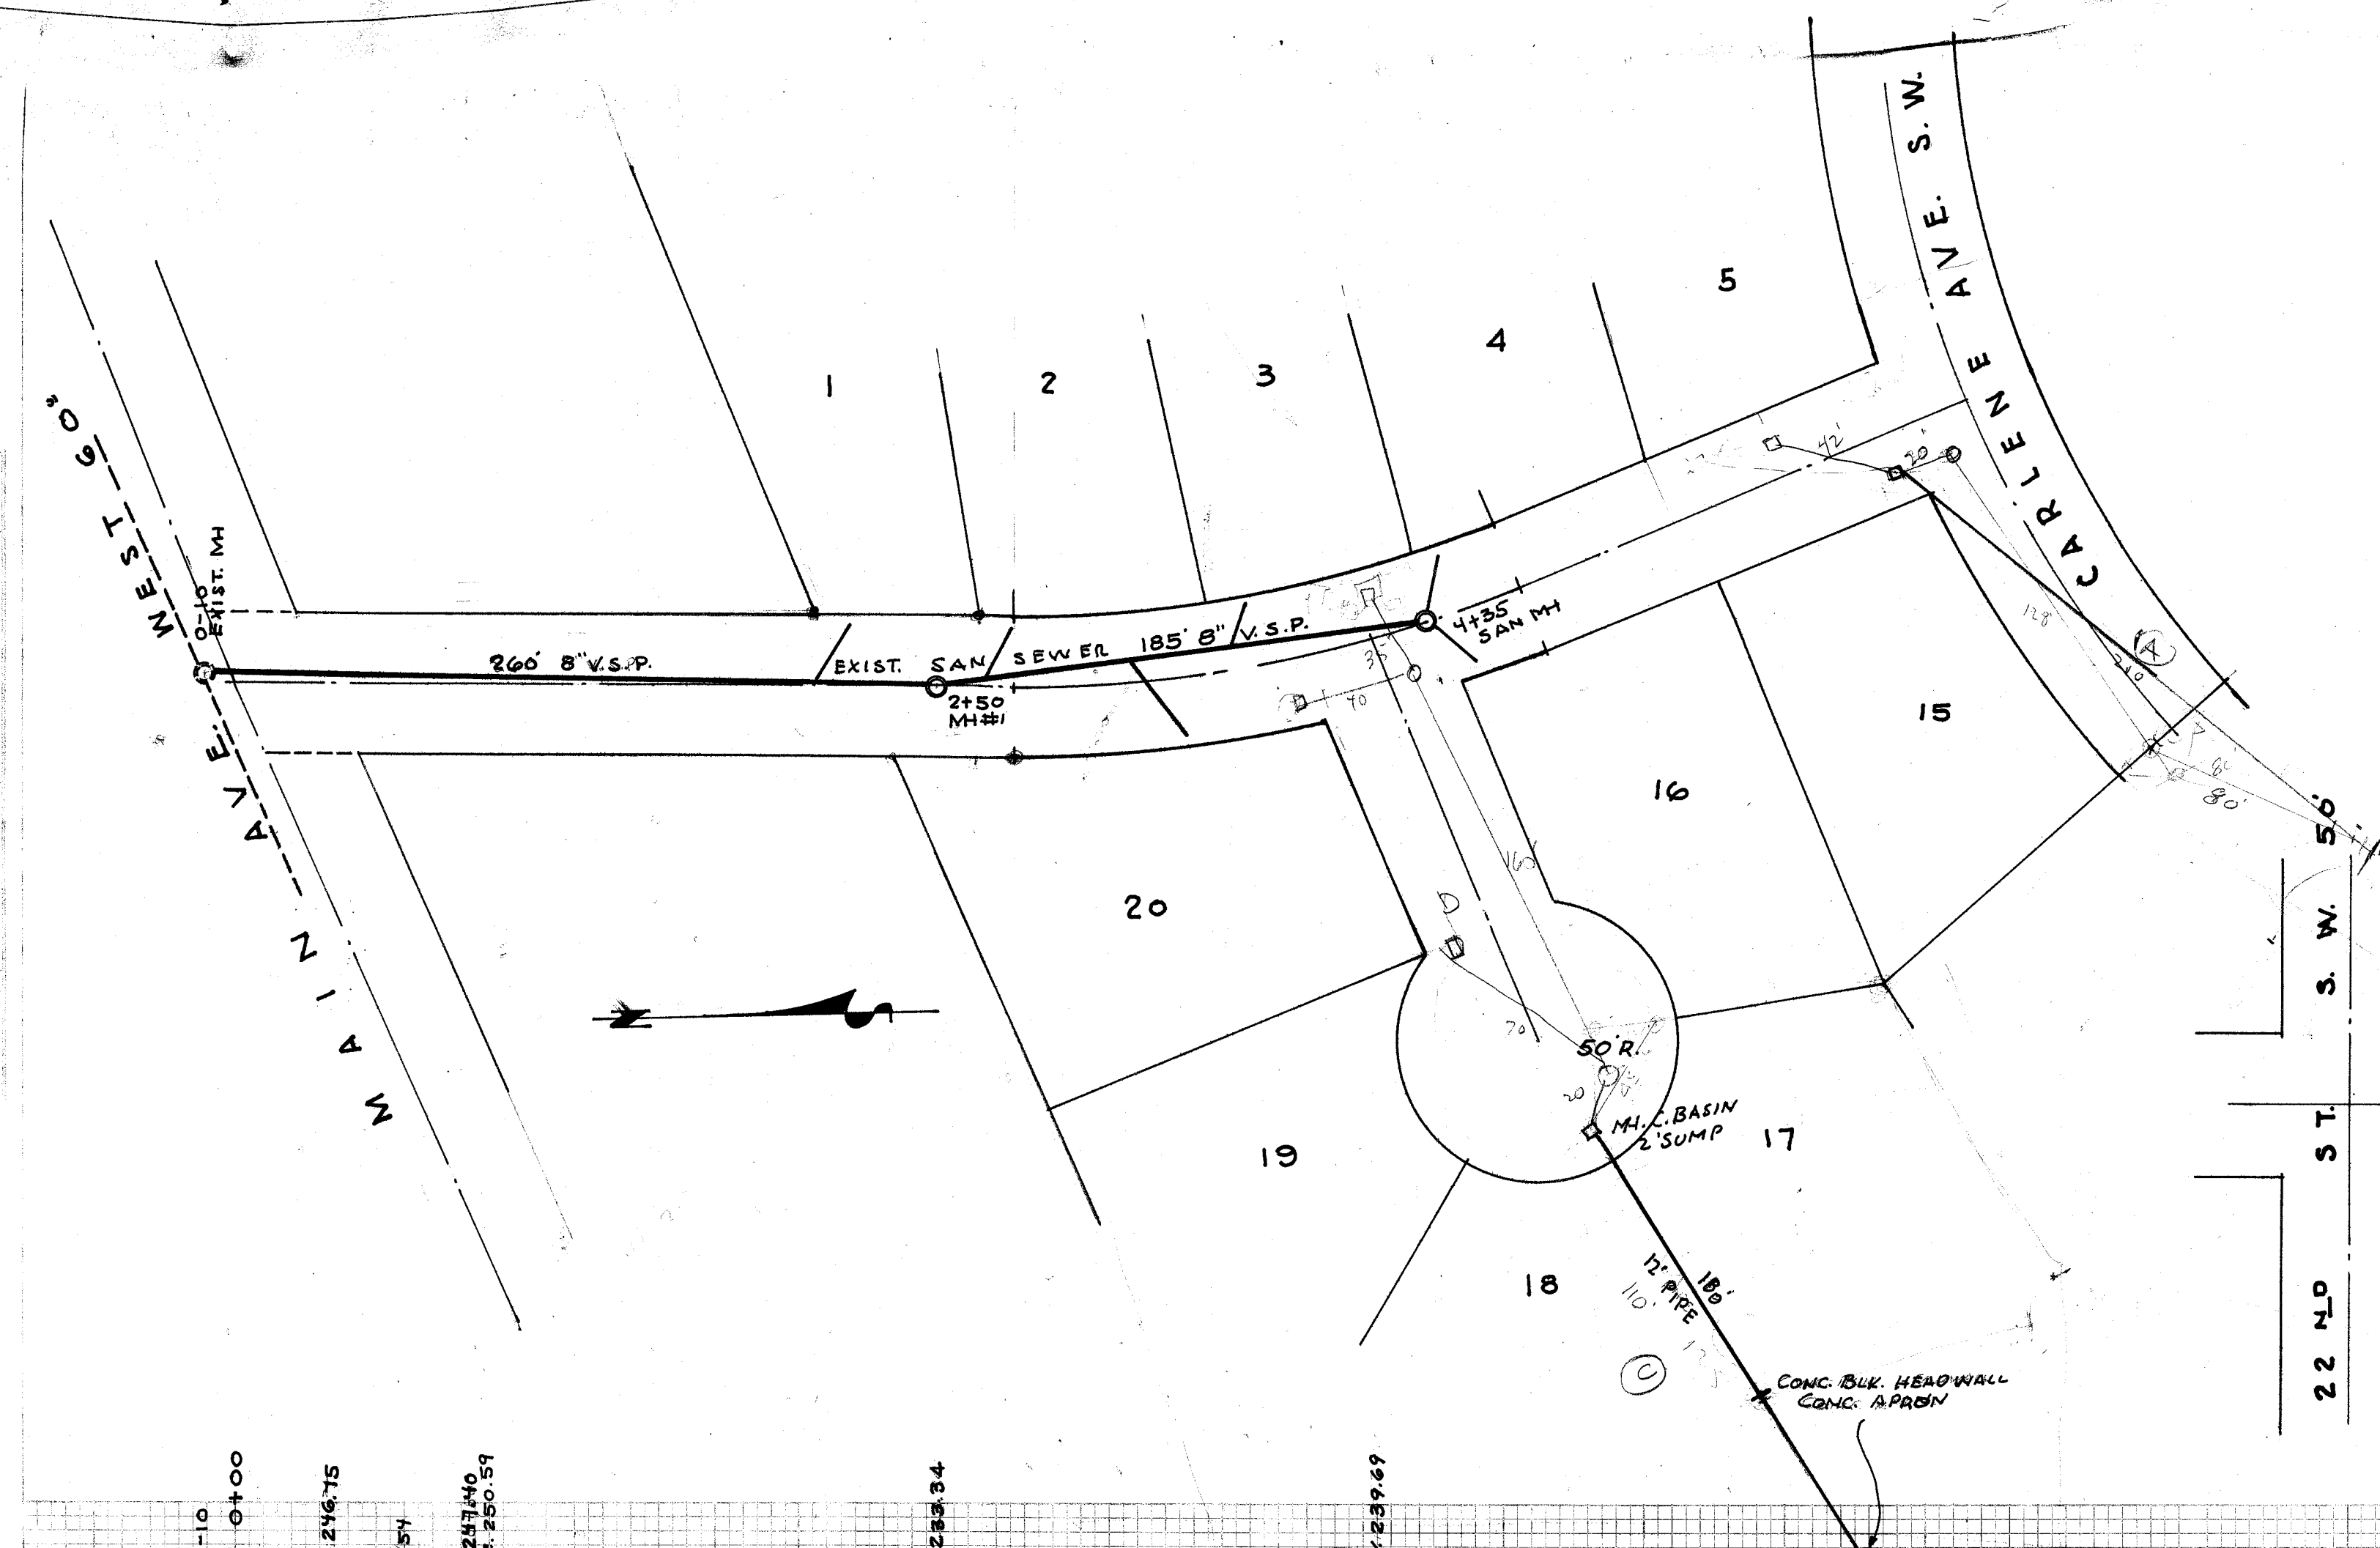


DATE: _____ BY: _____
 SURV. NO. _____
 MAP NO. _____
 SCALE: _____
 PROJECT: _____

DATE: _____ BY: _____
 SURV. NO. _____
 MAP NO. _____
 SCALE: _____
 PROJECT: _____

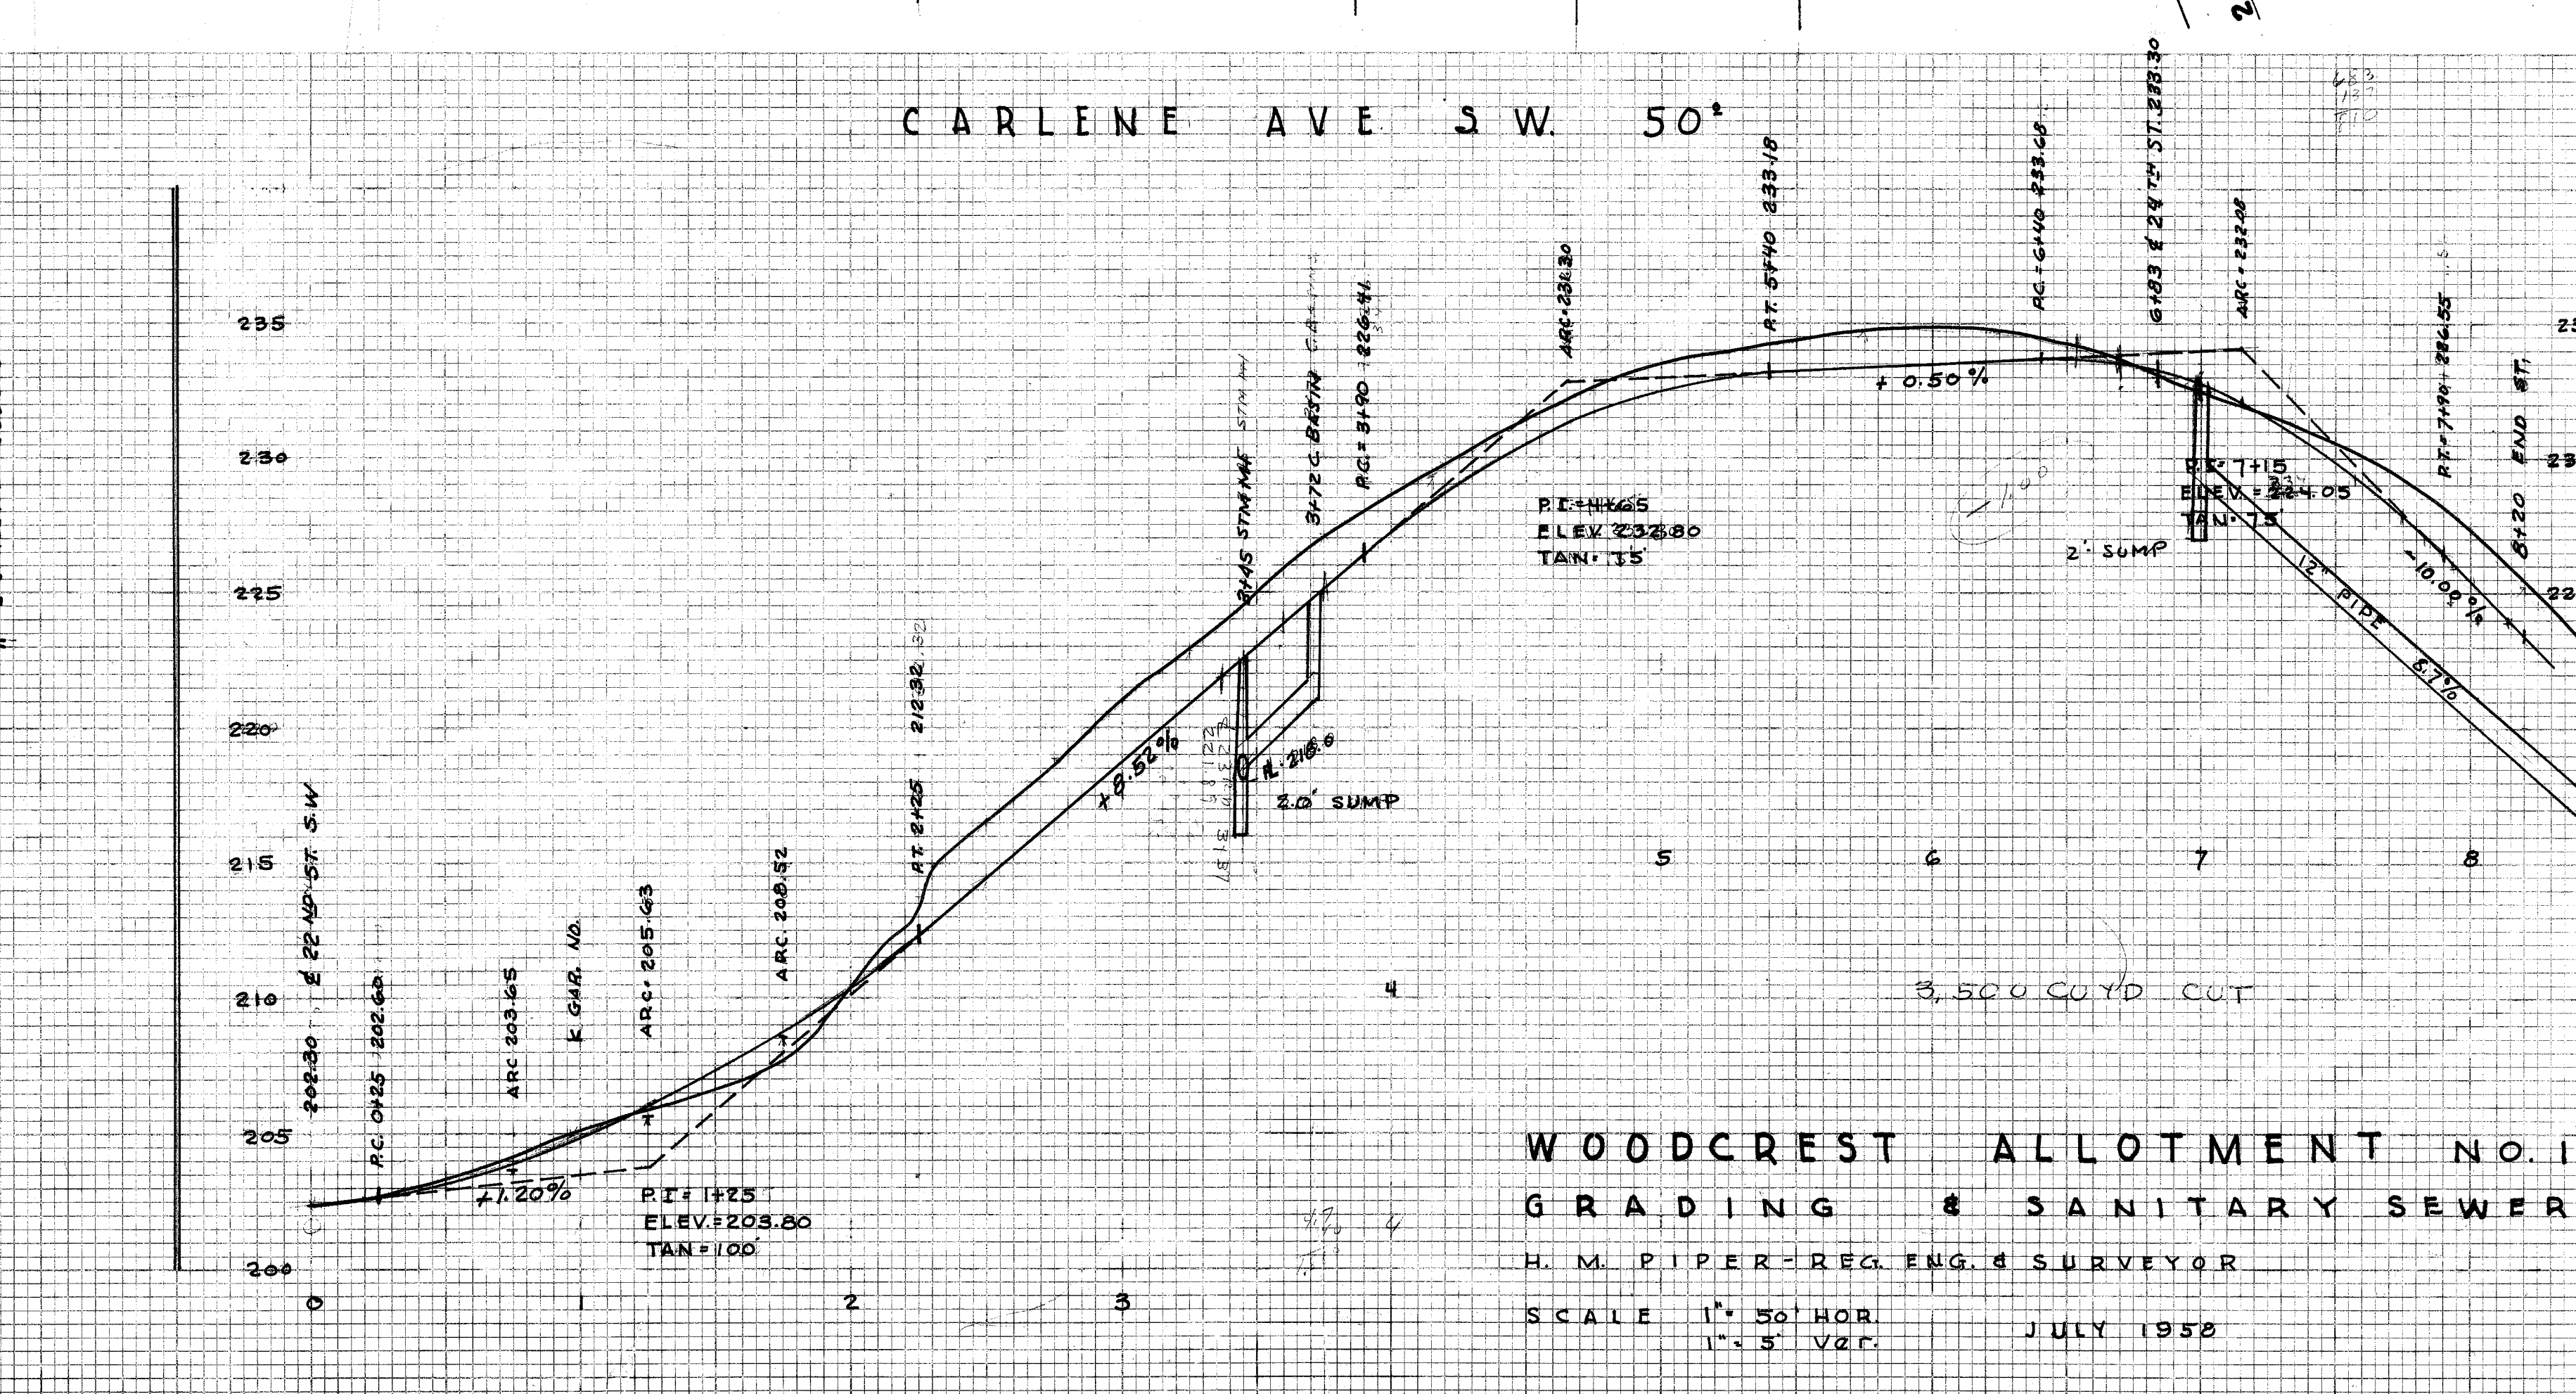

3,500.00
 1 M.H. C. BASIN C.O.
 2 CATCH BASINS
 1 M.H. 6" 7' DP WITH SUMP
 135' 235' 12" PIPE DRAIN
 12' 57' LAT

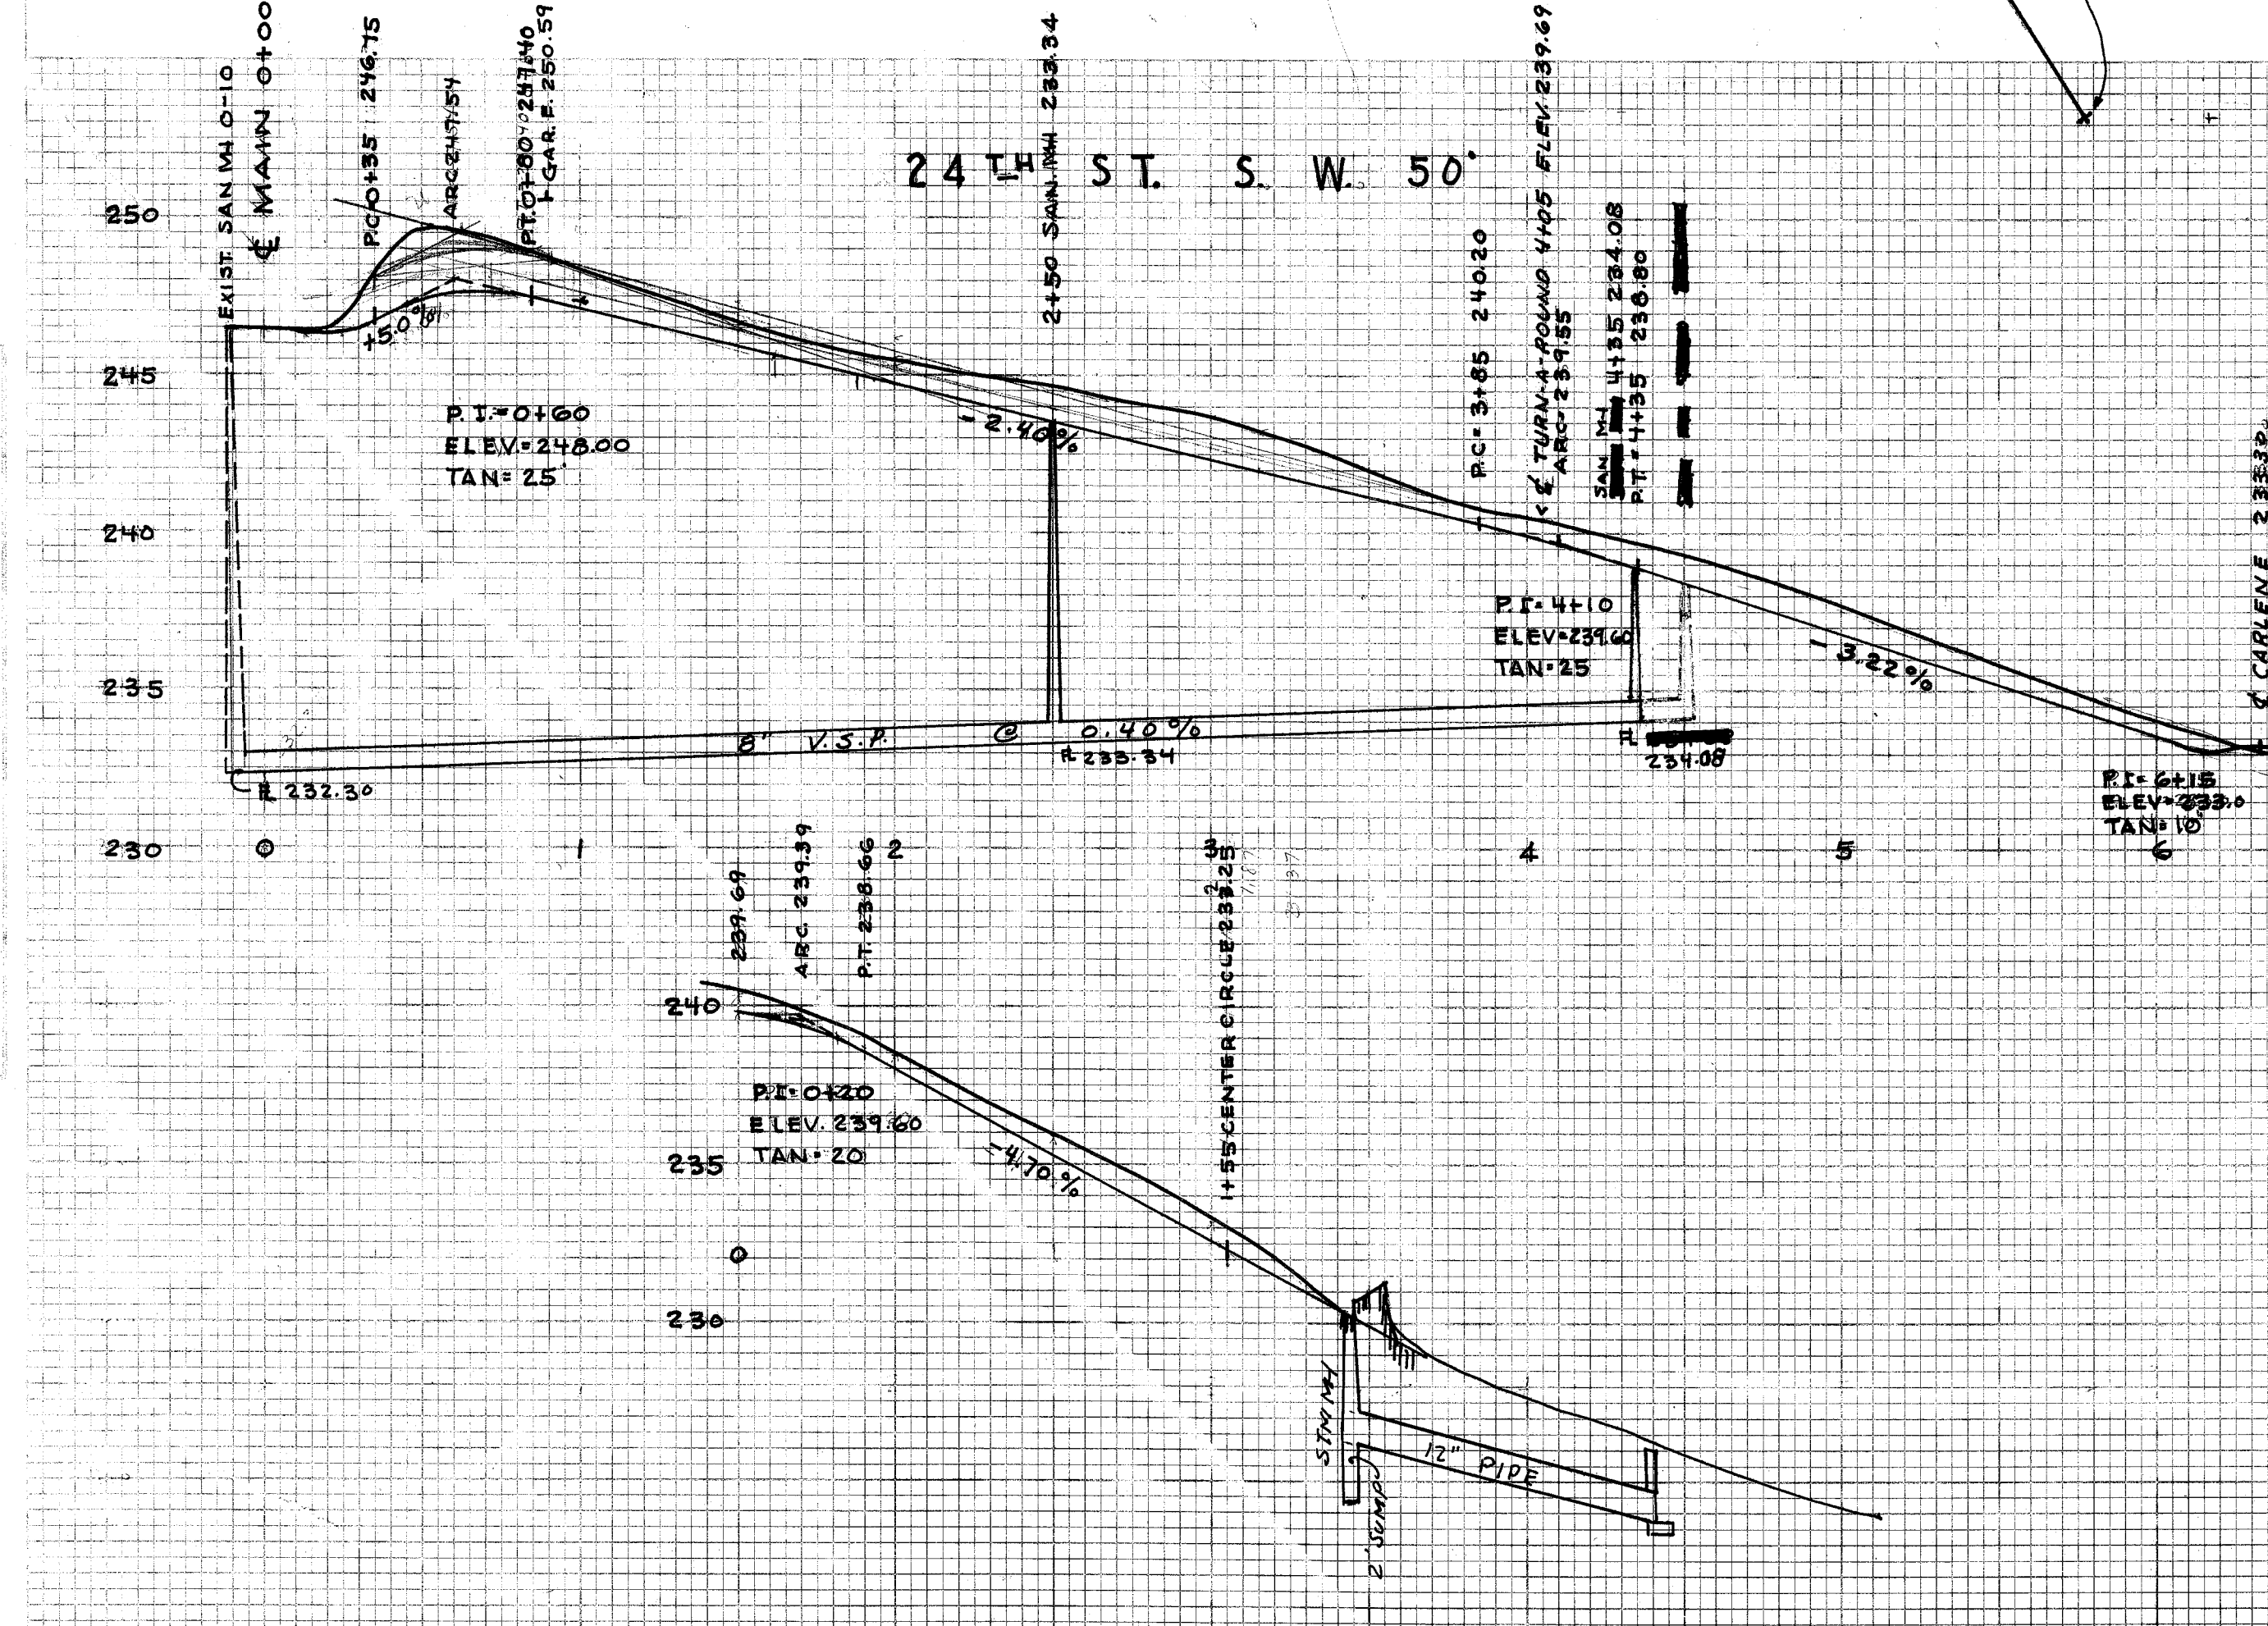

WOODCREST ALLOTMENT NO. 1
 GRADING & SANITARY SEWER
 H. M. PIPER - REG. ENG. & SURVEYOR
 SCALE 1" = 50' HOR. 1" = 5' VERT.
 JULY 1952