



PLAN	DATE
SURVEYED	BY
NOTED	BY
APPROVED	BY
DATE	

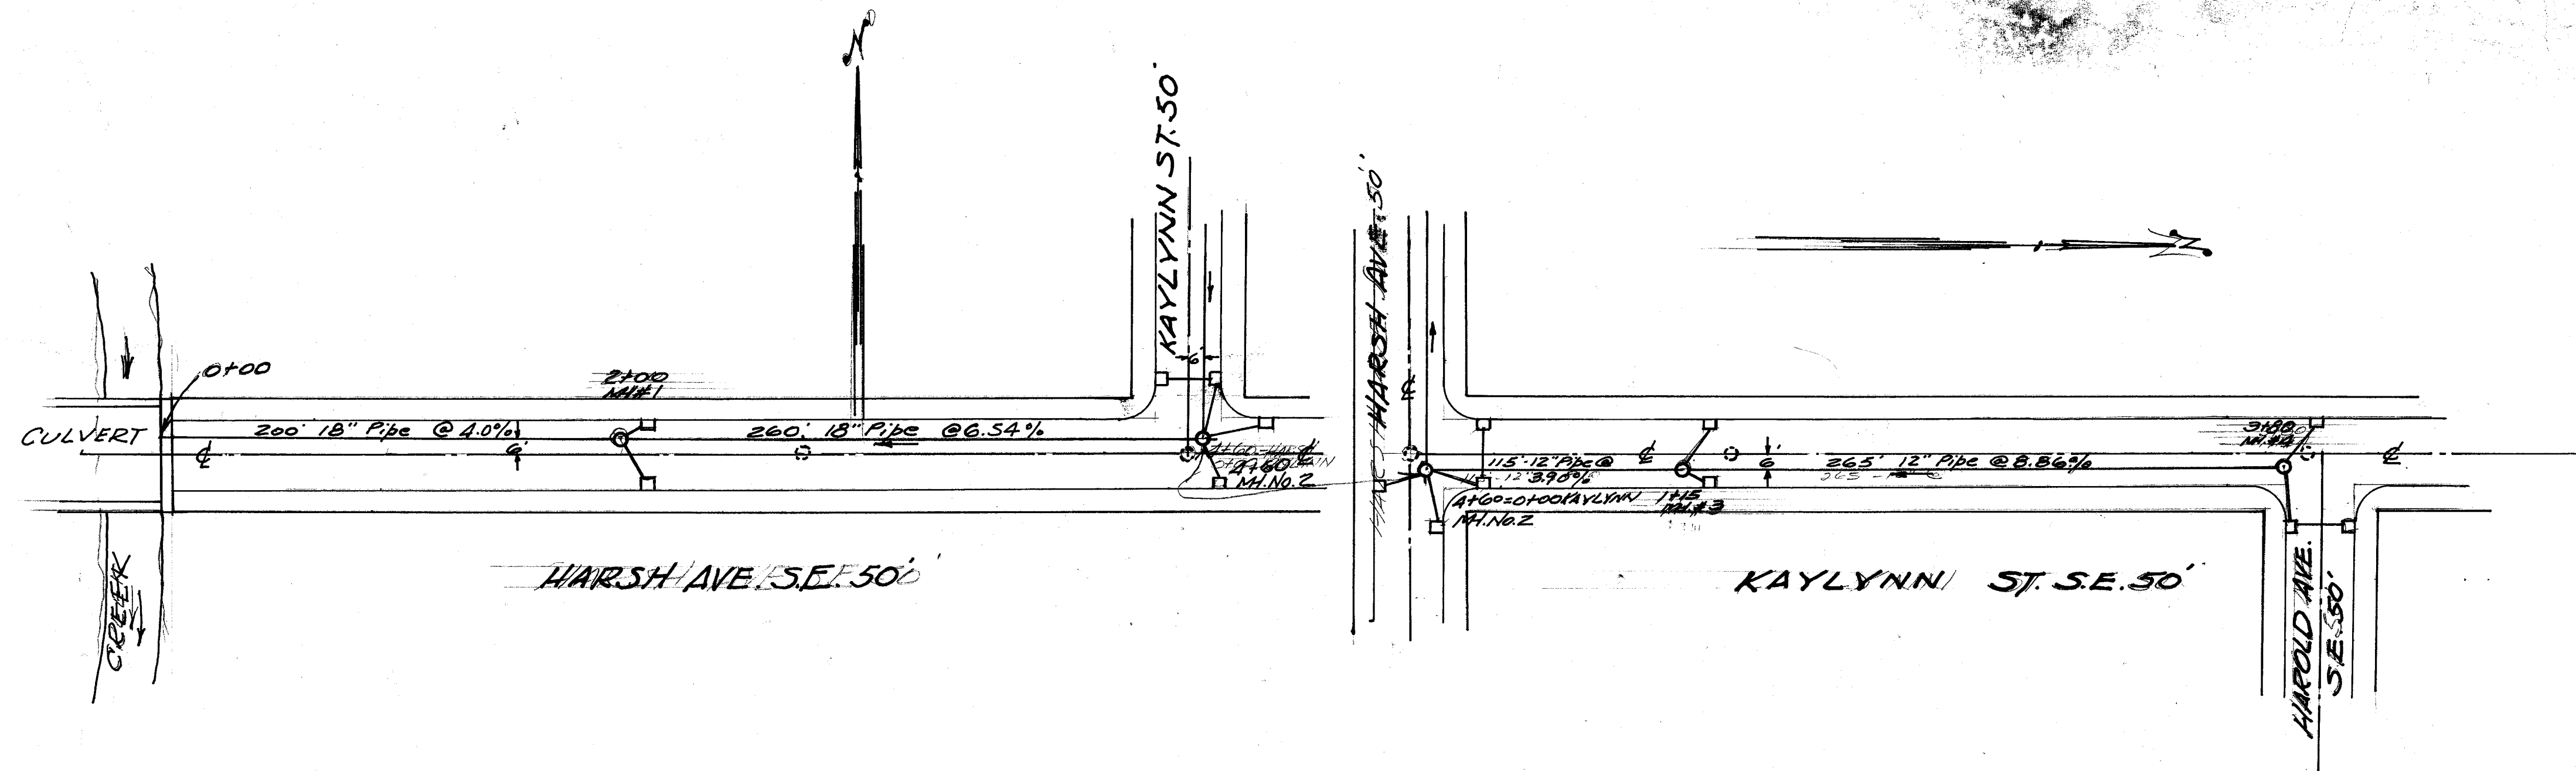

PROFILE	DATE
SURVEYED	BY
NOTED	BY
APPROVED	BY
DATE	

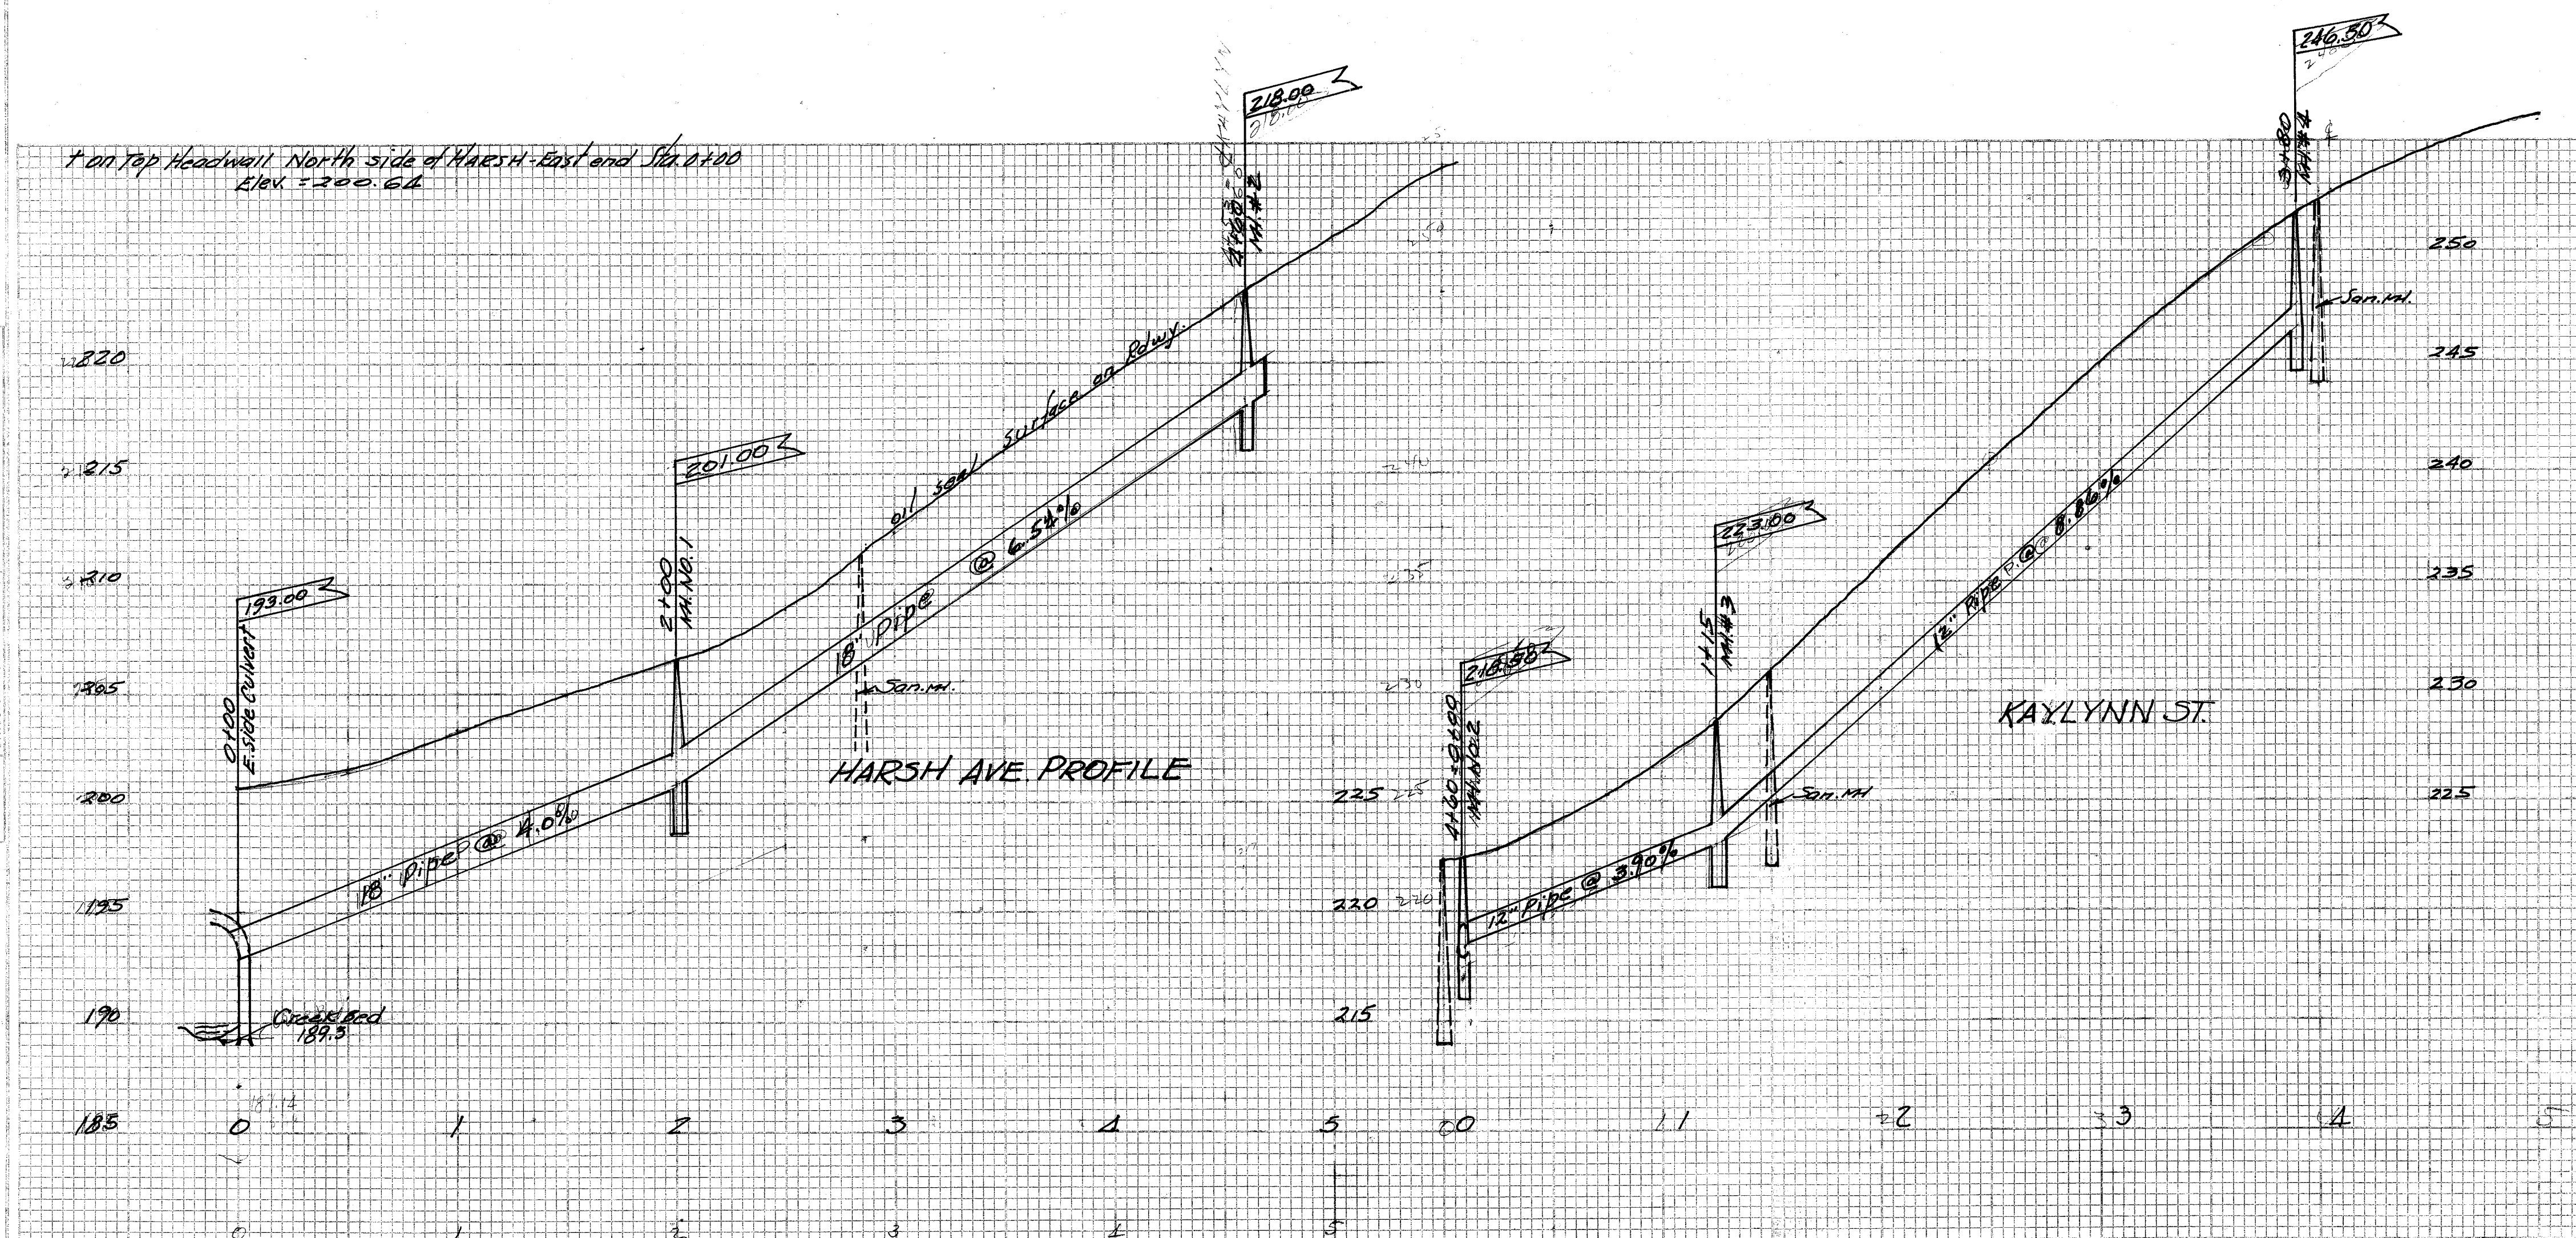

GELLENBECK SUBD NO. 1
MASSILLON, O.

STORM SEWER

Scale: 1" = 50' Hor.
1" = 5' Vert.
BY: H. M. Piper, City Engineer

SEPT. 1911

File No. S.E. 483 Acc. No.