

	BY	DATE
SURVEYED _____		
PLOTTED _____		
TEMPLATE _____		
AREAS _____		
NO. _____		
AREAS CHECKED _____		

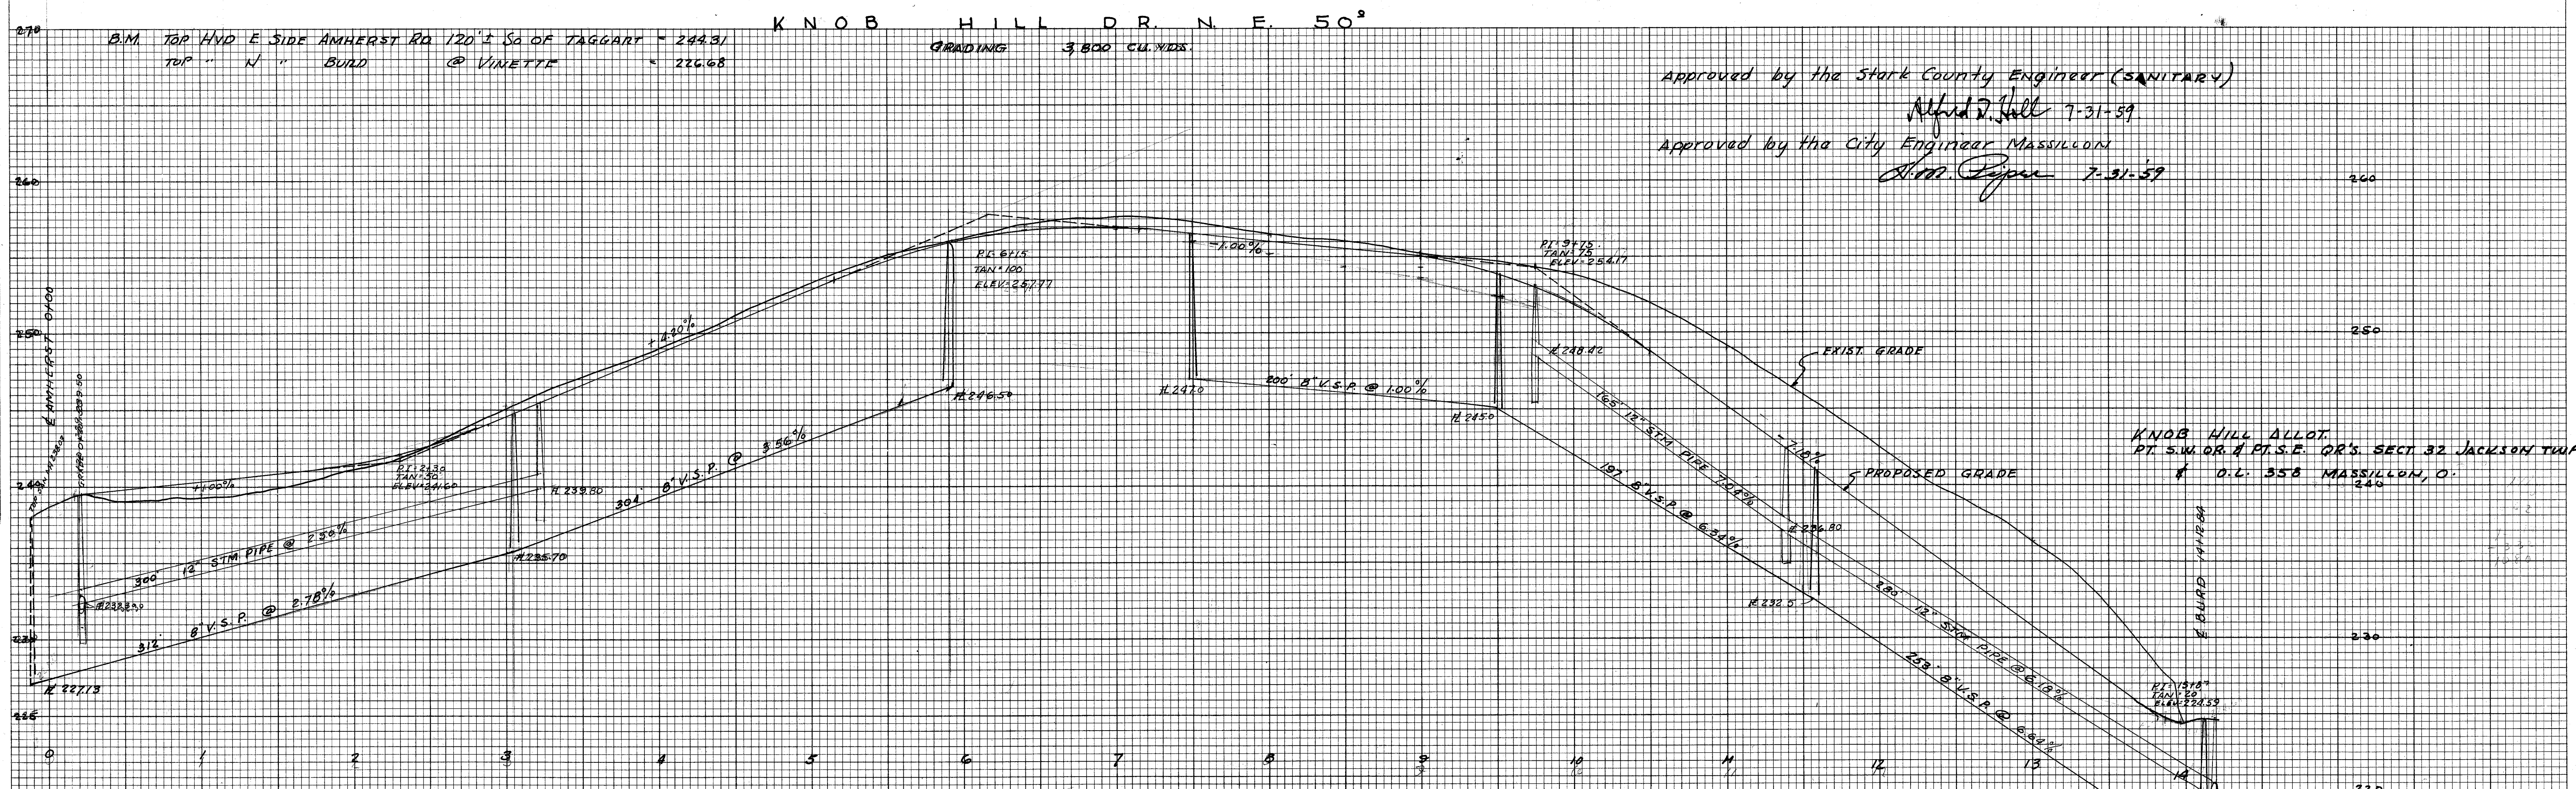
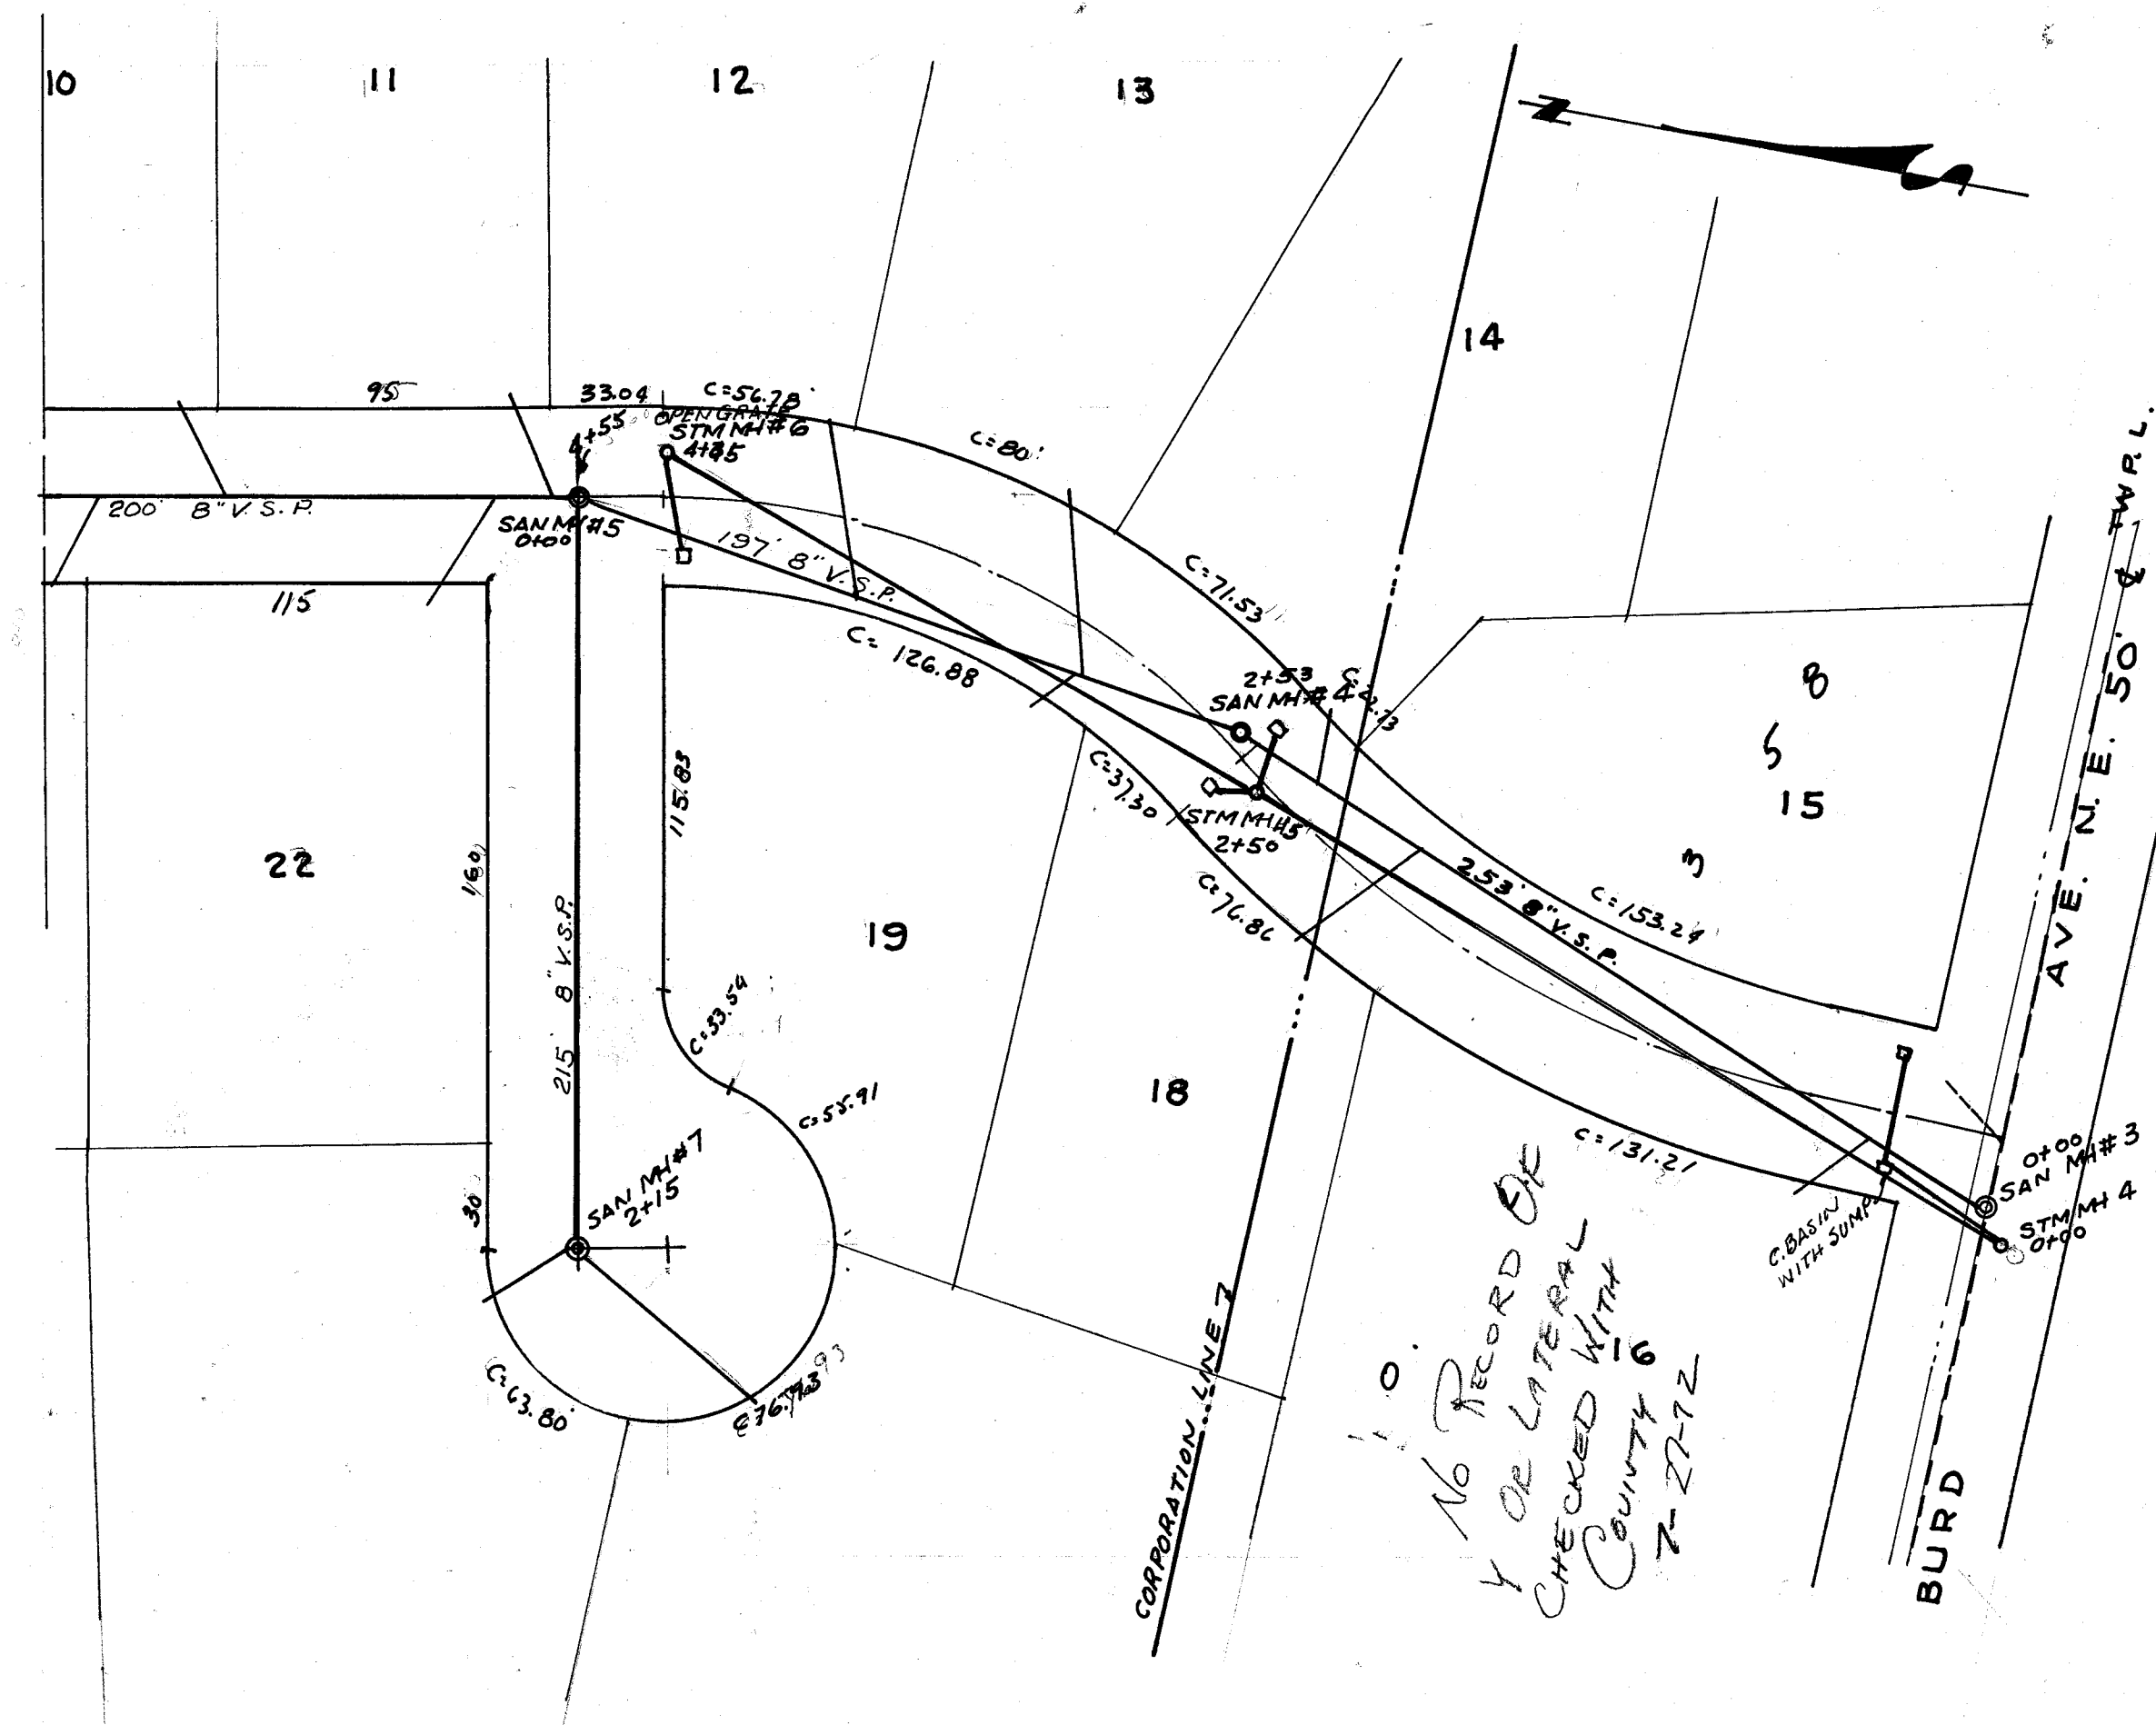


PLATE 4—CROSS SECTION, O. P. R. & R. E. STANDARD
THE FREDERICK BOST CO., CHICAGO

File N^o SE-484 Acc N^o 2114