
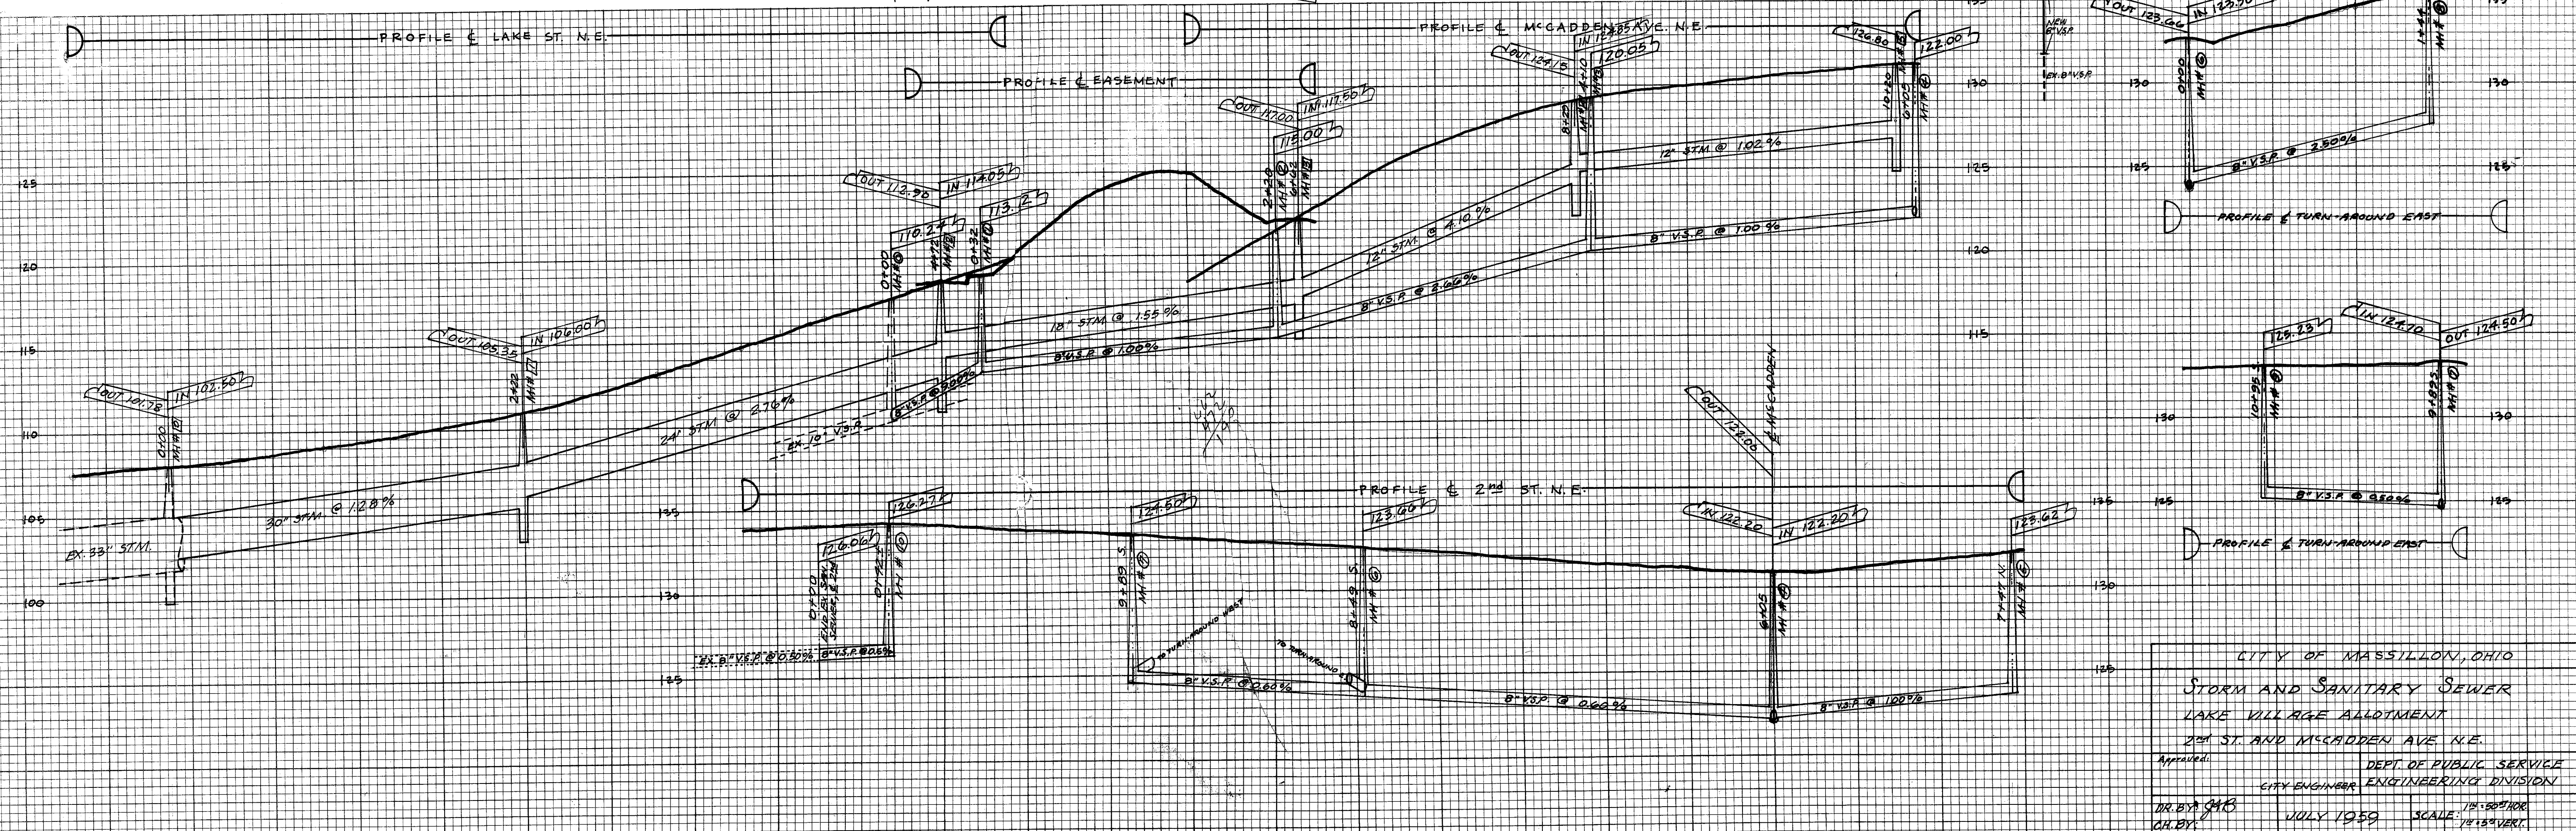


FINAL	SURVEYED	DATE
SURVEY	BY	
NOTE BOOK	PLANNED	
AREAS	NO.	
CHECKED		

ORIGINAL	DATE
SURVEY	BY
NOTE BOOK	
AREAS	
CHECKED	

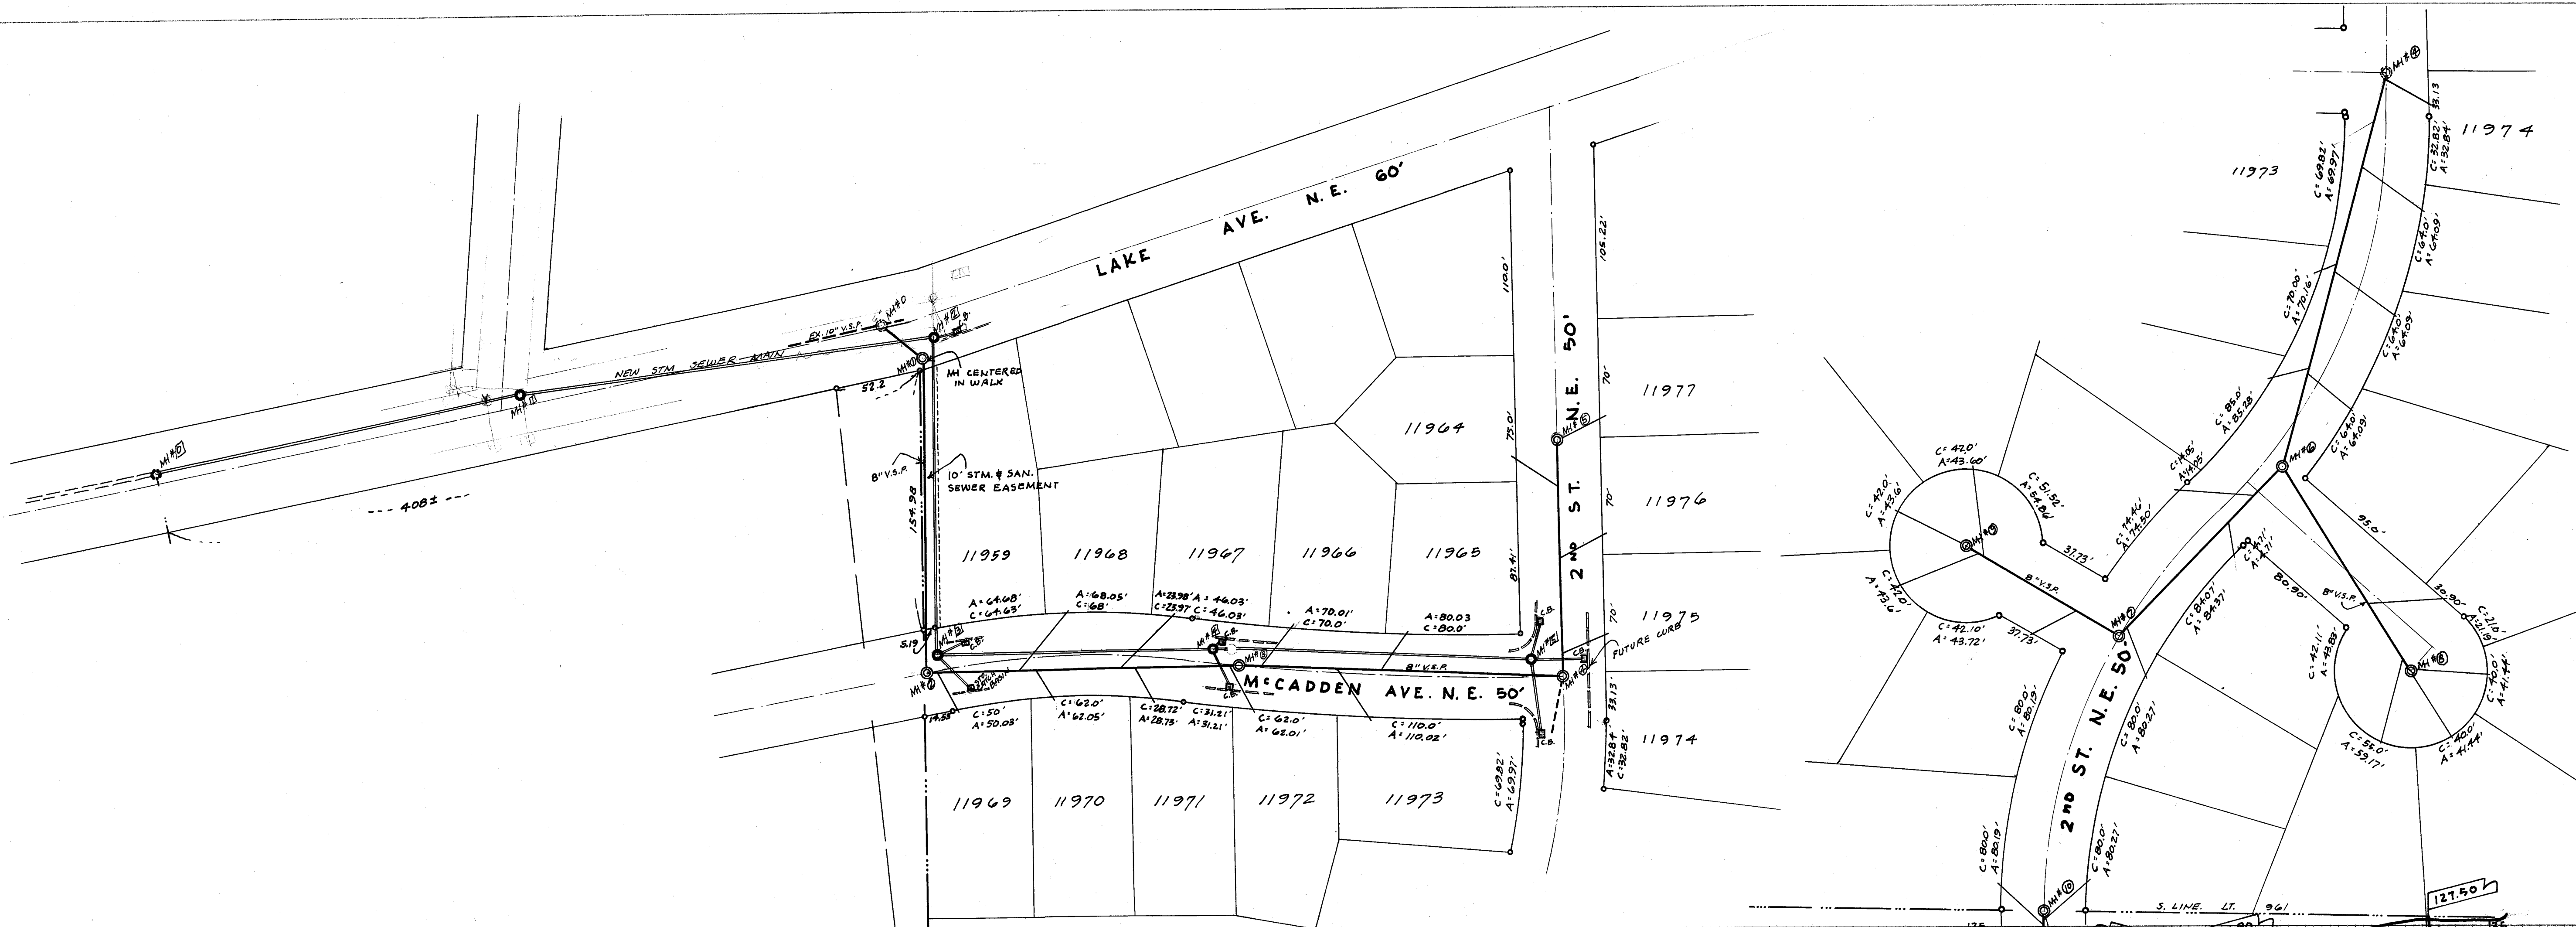

CITY OF MASSILLON, OHIO
 STORM AND SANITARY SEWER
 LAKE VILLAGE ALLOTMENT
 2ND ST. AND McCADDEN AVE. N.E.
 Approved: DEPT. OF PUBLIC SERVICE
 CITY ENGINEER ENGINEERING DIVISION
 DR. B. S. (S) JULY 1959 SCALE: 1" = 20' HORIZ.
 CH. BY: 1" = 15' VERT.