


FINAL	SURVEYED	DATE
SURVEY	BY	
NOTE BOOK		
AREAS CHECKED		
NO.		

ORIGINAL	SURVEYED	DATE
SURVEY	BY	
NOTE BOOK		
AREAS CHECKED		
NO.		

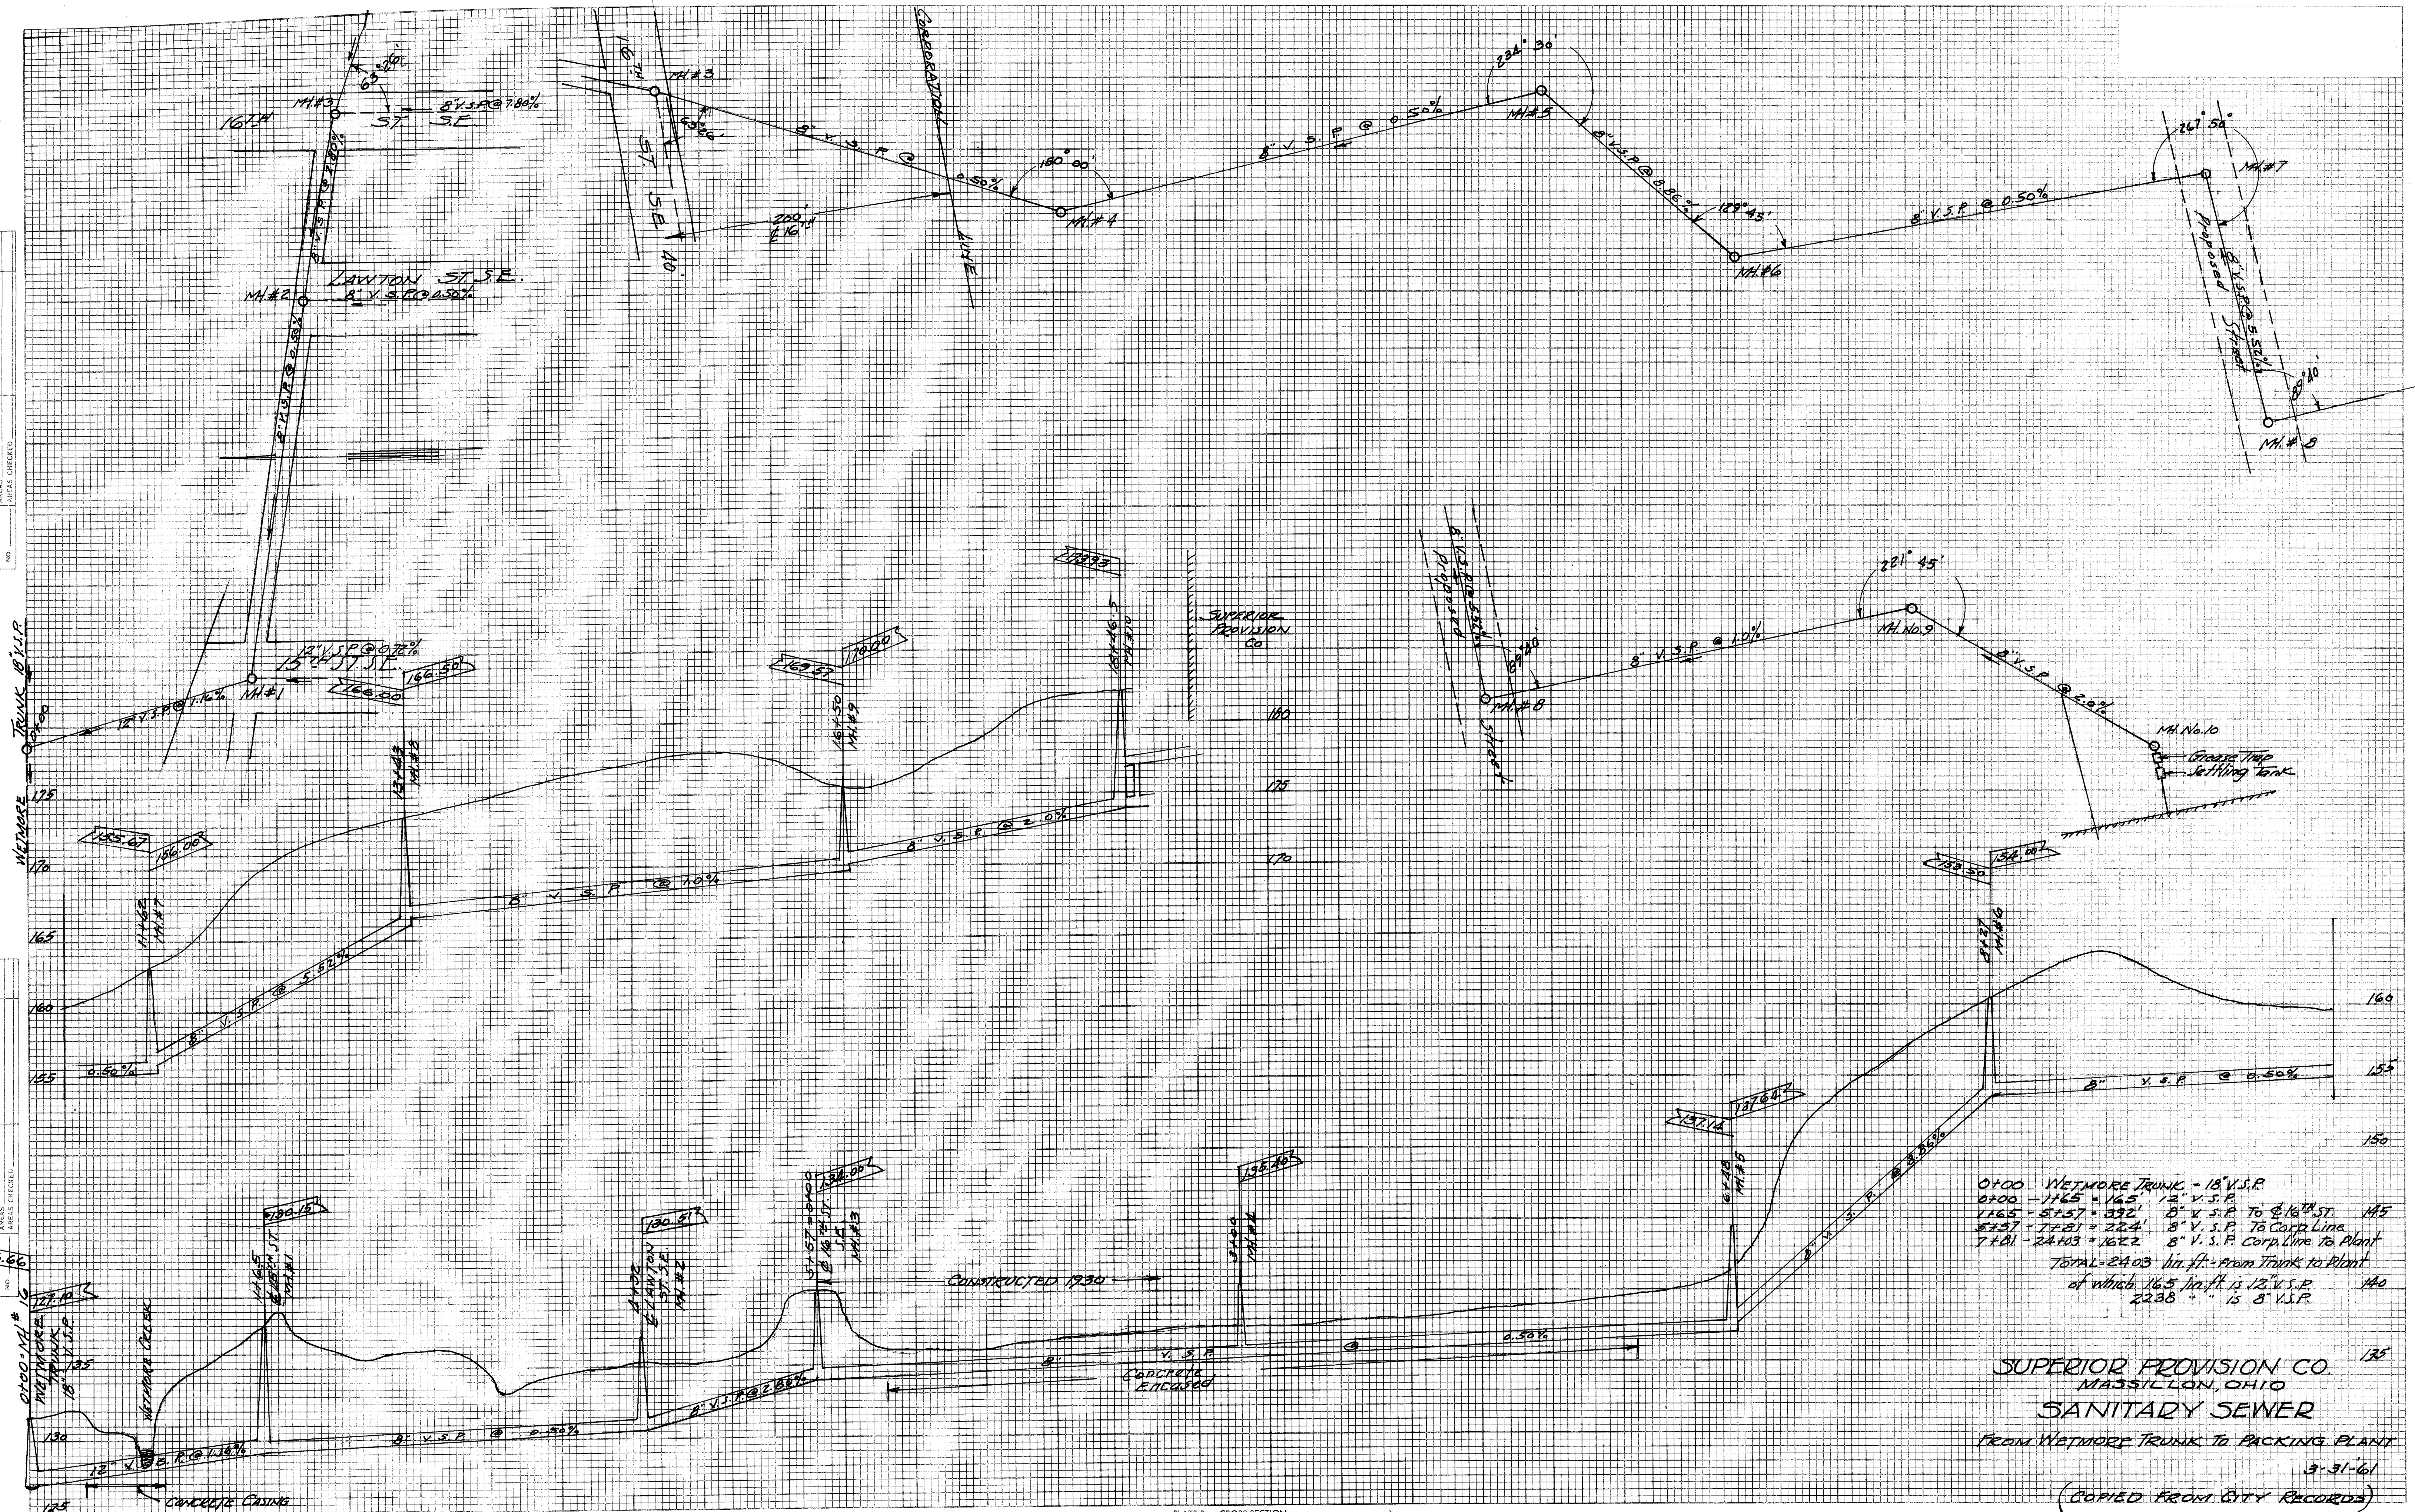

0+00 - WETMORE TRUNK - 18" V.S.P.
 0+00 - 1+65 = 165' 12" V.S.P.
 1+65 - 5+57 = 392' 8" V.S.P. To 16TH ST. 145
 5+57 - 7+81 = 224' 8" V.S.P. To Corp. Line
 7+81 - 24+03 = 1622' 8" V.S.P. Corp. Line To Plant
 TOTAL = 2403 lin. ft. From Trunk to Plant
 of which 165 lin. ft. is 12" V.S.P.
 2238 " " is 8" V.S.P.

SUPERIOR PROVISION CO.
 MASSILLON, OHIO
SANITARY SEWER
 FROM WETMORE TRUNK TO PACKING PLANT
 3-31-61
 (COPIED FROM CITY RECORDS)
 File No. S.E. 488 Acc No. 2167