

FINAL	SURVEY	DATE
SURVEY	BY	
PLOTTED		
NOTE BOOK		
NO.		

2 MI SUMPS
NO SUMP
S MI CUBASIN
S CUBASIN

FUTURE
50° STR.

COLONIAL
PKY

N.E.
50°

DEERFIELD
LANE

N.E. 50°


DEERFIELD
LANE

EX. 12' STIM. SEWER


B.M. HYD. DEERFIELD STONER 223.97

NOTE MANHOLE-CATCH BASINS MUST HAVE 2'-0" SUMPS-USE TYPE 'B' CASTING
MANHOLE-ONLY IF SHOWN
CATCH BASINS-STANDARD TYPE 'B' NO SUMP

ORIGINAL	SURVEY	DATE
SURVEY	BY	
PLOTTED		
NOTE BOOK		
NO.		

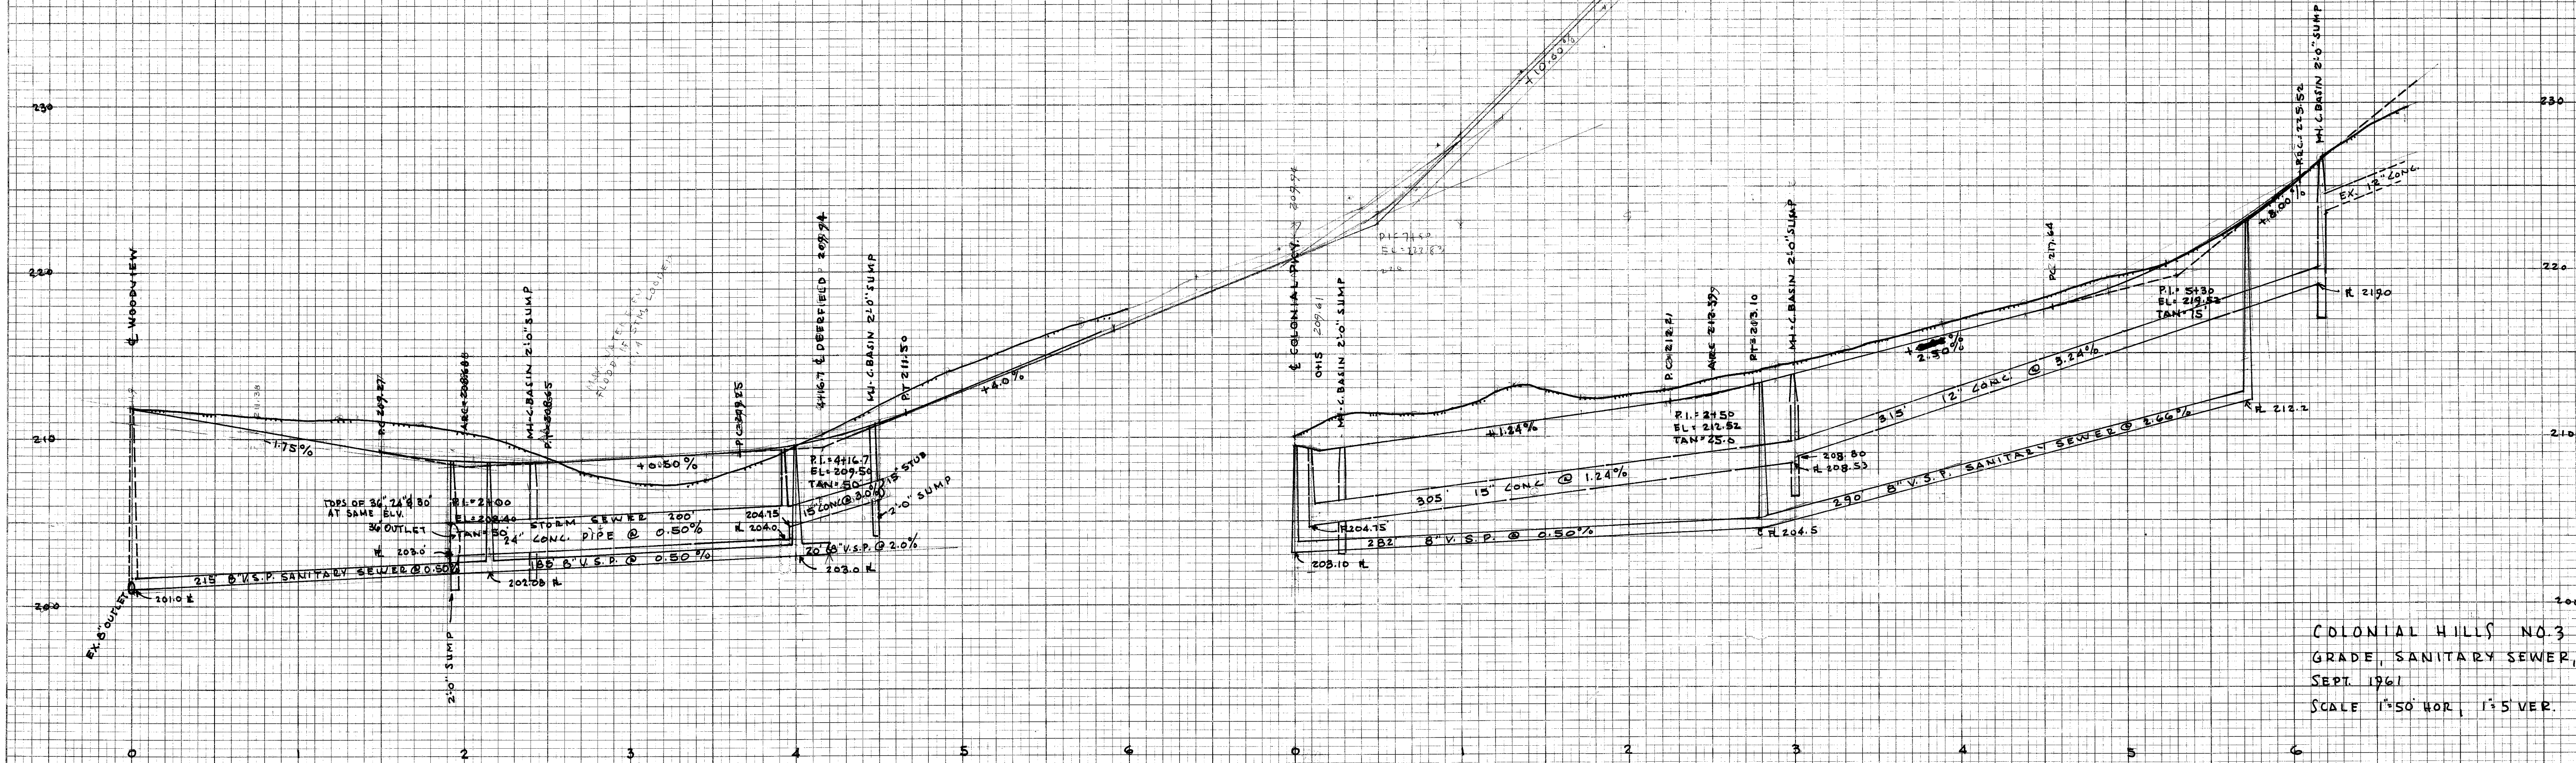


COLONIAL HILLS NO. 3
GRADE, SANITARY SEWER, STORM SEWER
SEPT. 1961
SCALE 1"=50' HOR., 1"=5' VER.

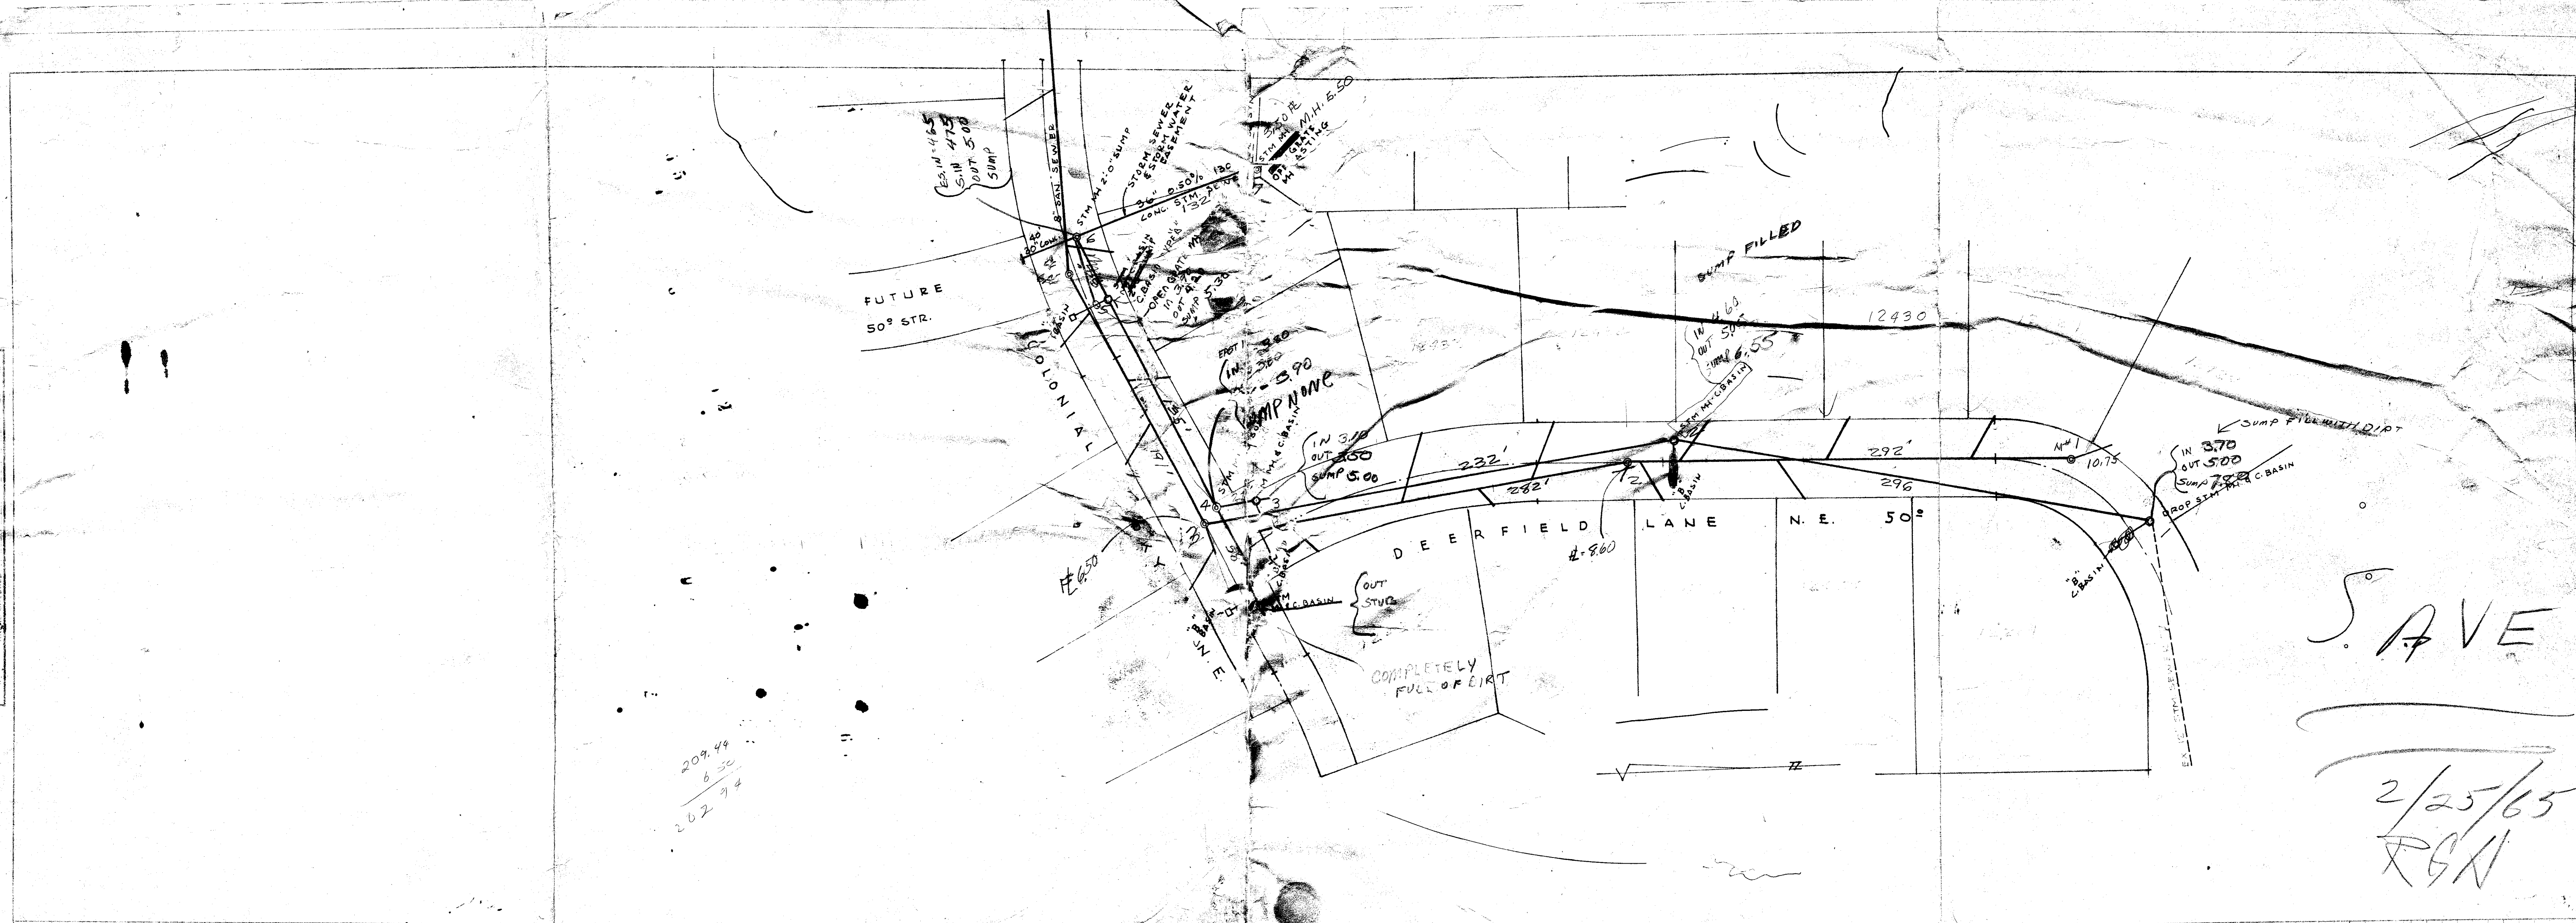

2/25/65
RSL

NOTE: MANHOLE CATCH BASINS MUST HAVE 2" SUMPS. USE TYPE "B" SEE, INC.
MANHOLE - ONLY IF SHOWN
CATCH BASINS - STANDARD TYPE "B" NO SUMP

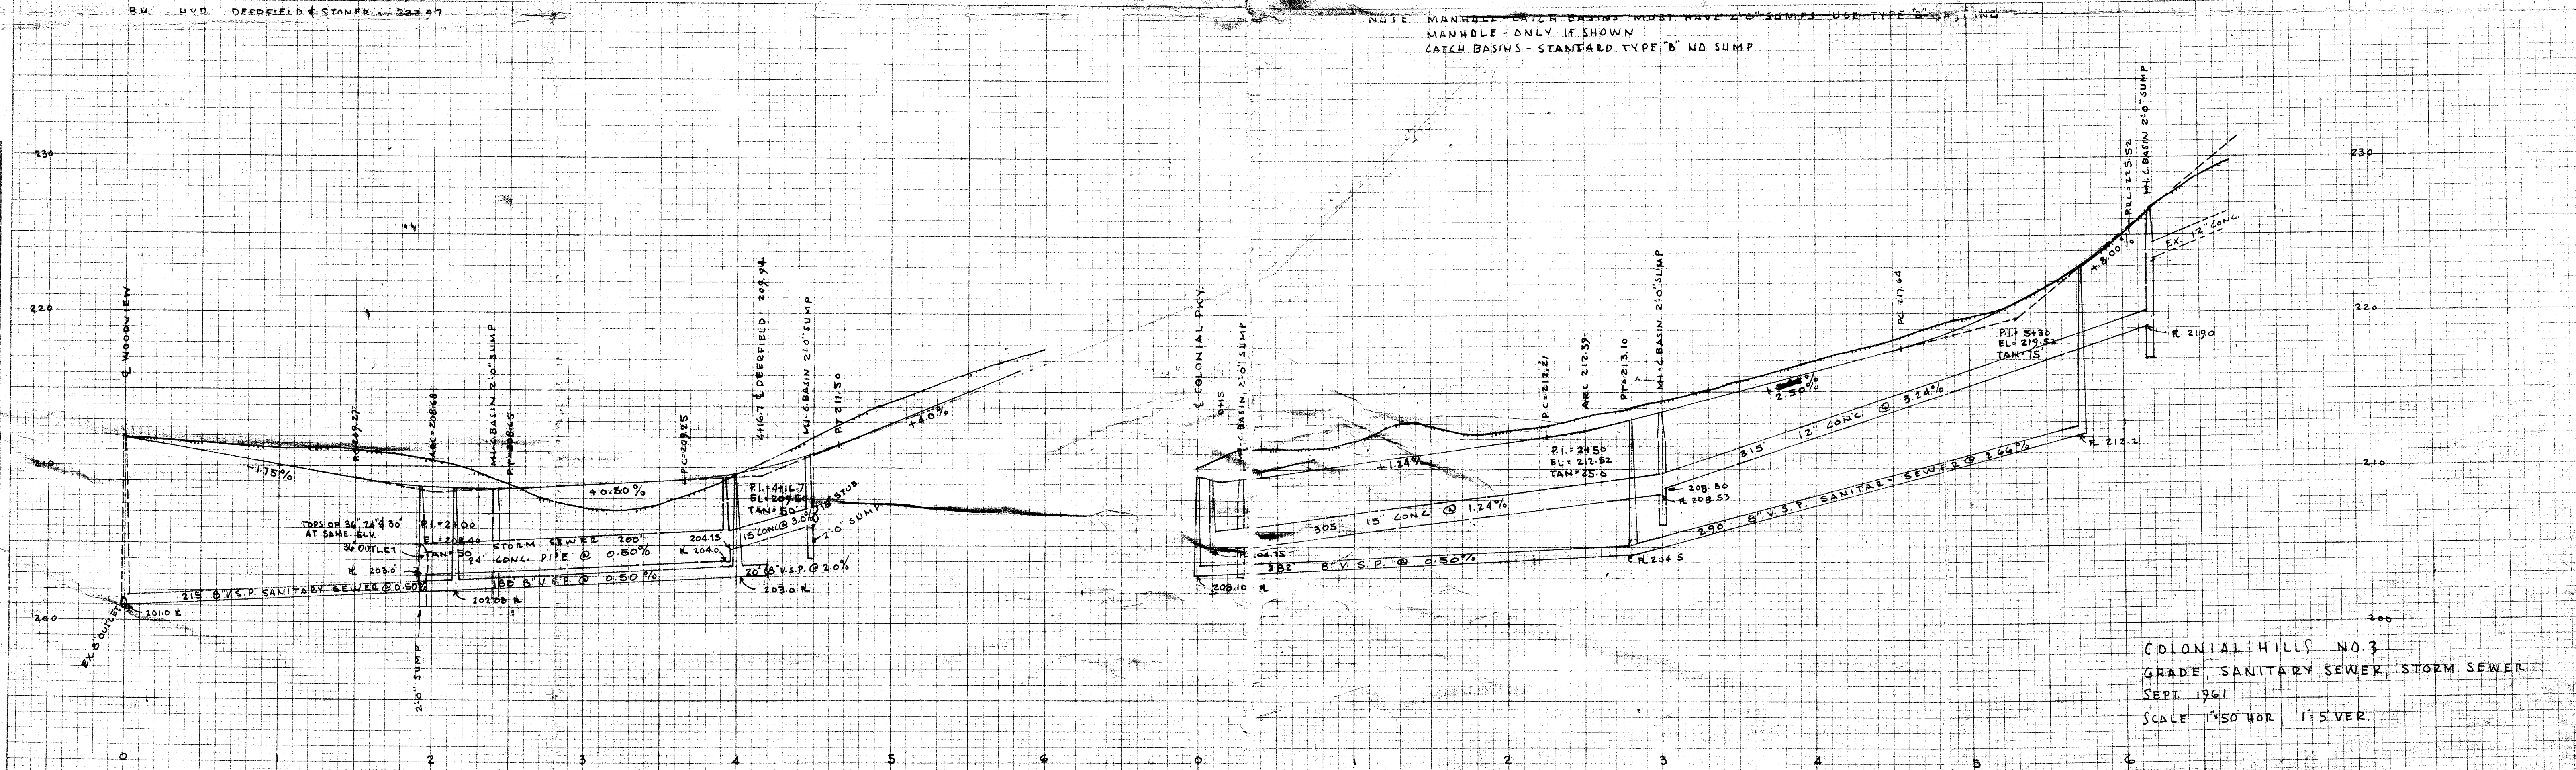

COLONIAL HILLS NO. 3
GRADE, SANITARY SEWER, STORM SEWER
SEPT. 1961
SCALE 1"=50' HOR., 1"=5' VER.

SE 452 ACC NO 2193