


DATE	BY	FINAL SURVEY	SURVEYED	PLOTTED	NOTED	BOOK	AREAS	CHECKED

DATE	BY	ORIGINAL SURVEY	SURVEYED	PLOTTED	NOTED	BOOK	AREAS	CHECKED

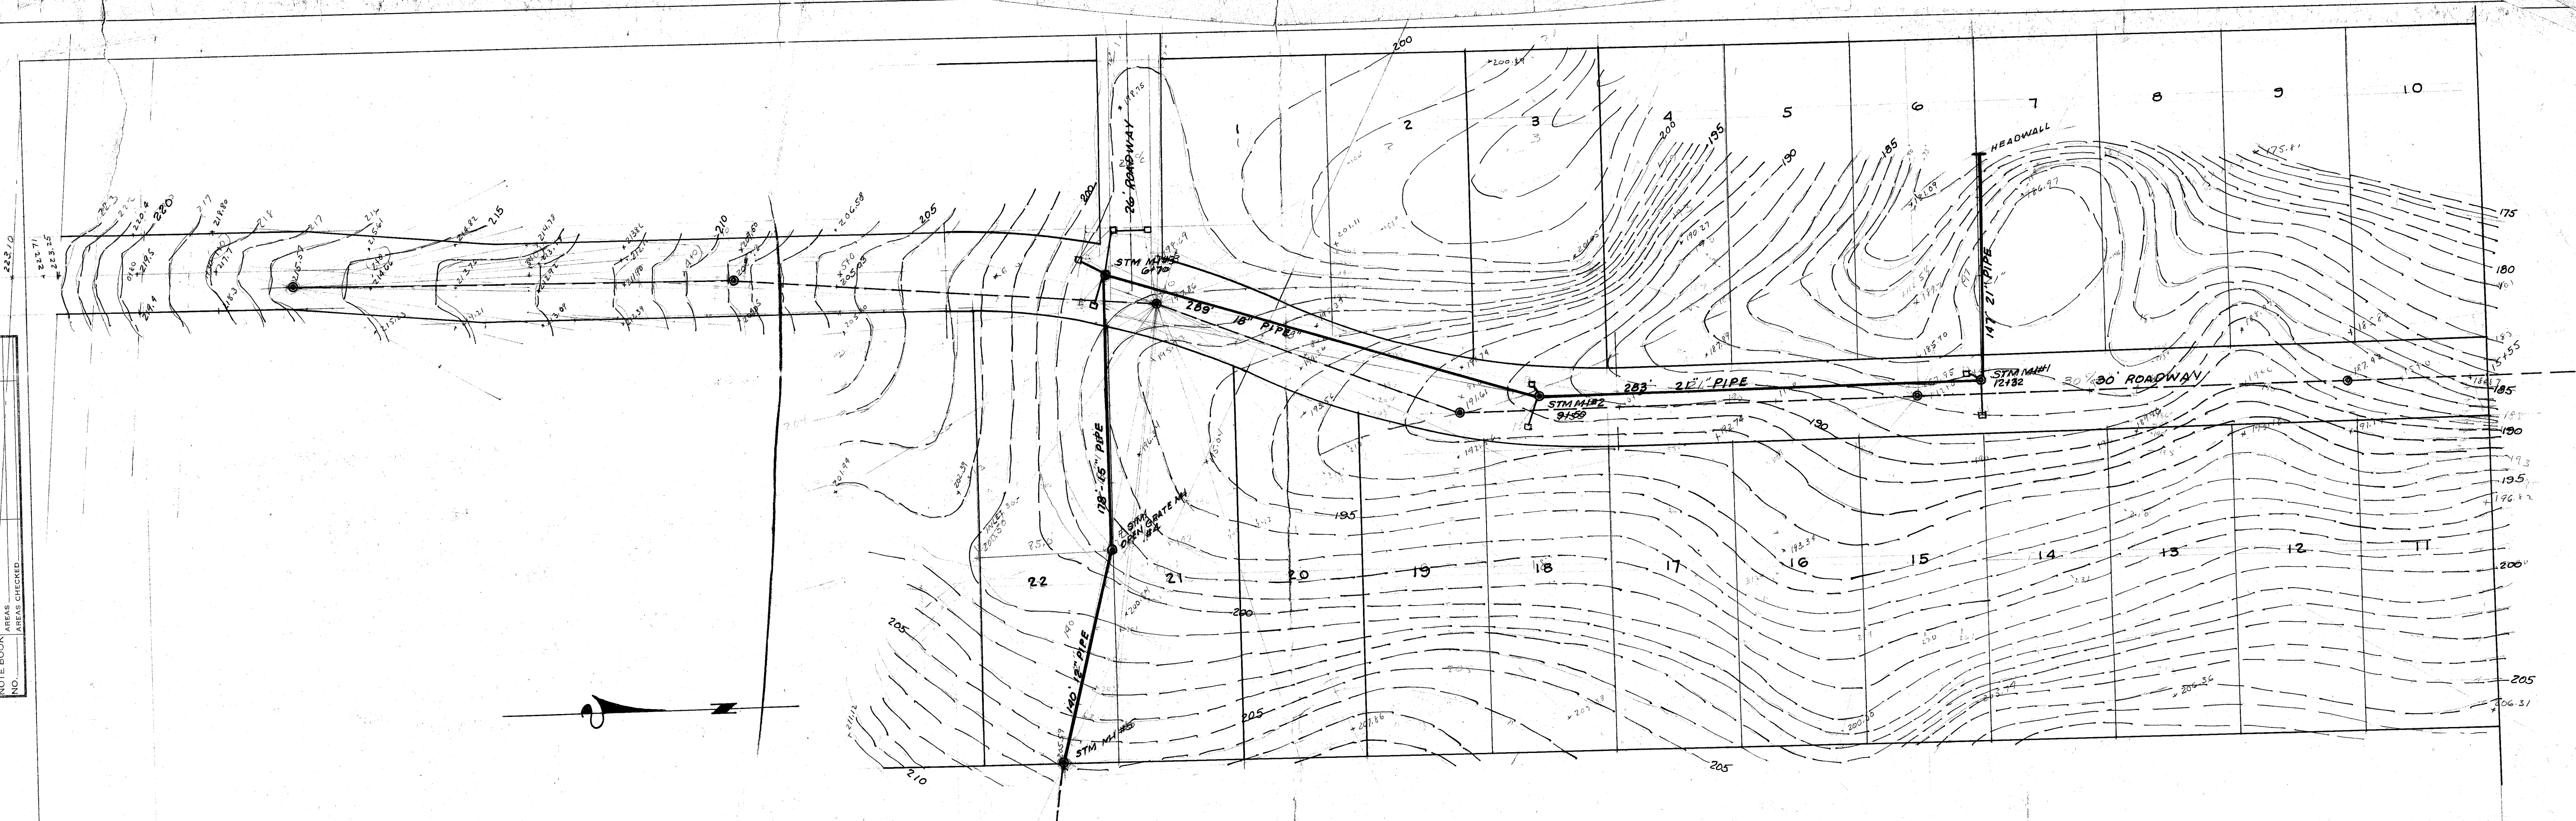

24TH ST. N. W. 50'

B.M. HYD. ON LINCOLN WAY OPP. 24TH ST.

GRADING
IN STREET
4,100 CUYD CUT
480 " " FILL

STORM SEWER
MAIN 140' 12" PIPE
178' 15" "
289' 18" "
430' 21" "
LAT. 140' 12" "
8 NO. C. BASINS
36.0 VERT. FT. IN
1 NO. HEADWALL

GRADING & STORM SEWER
24TH ST. N.W.
FOR ROBERT KITSON
DRAWN FEB. 1959 BY R. WAGONER
SCALE 1"=50' HOR.
1"=5' VER.

