
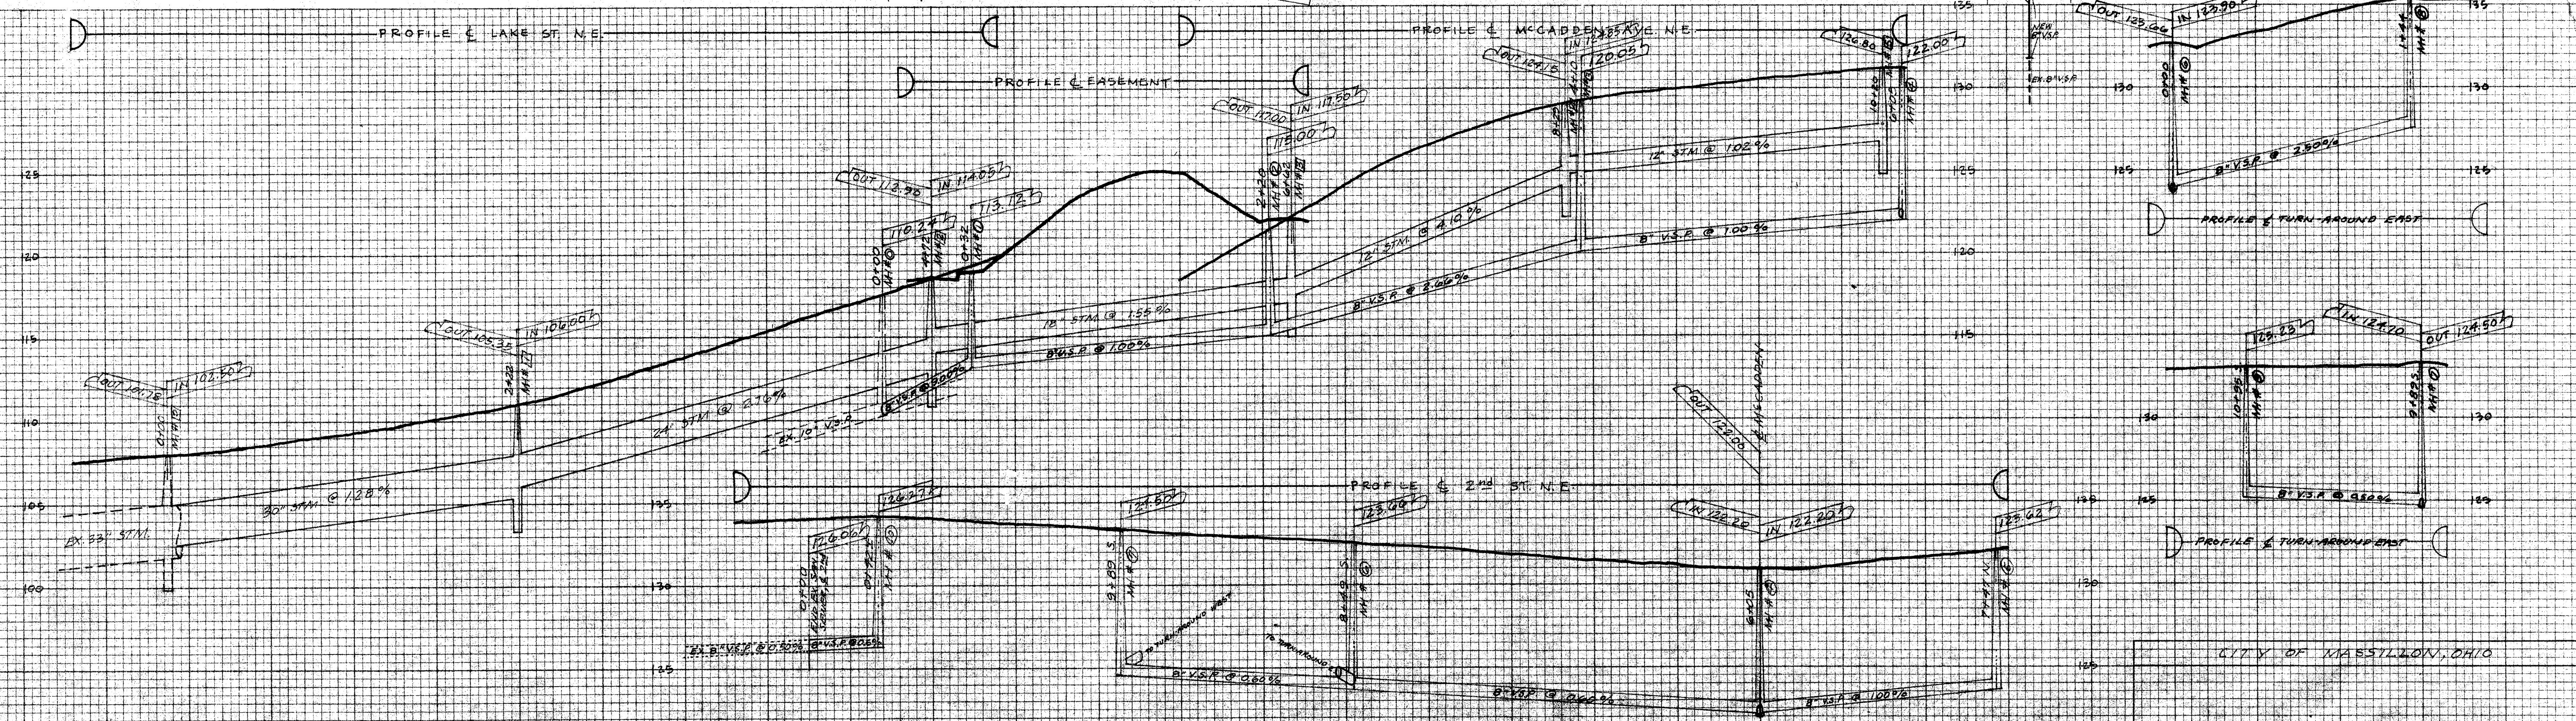


DATE	BY
SURVEYED	PLANNED
NOTED	TEMPERATURE
NO.	AREAS CHECKED

DATE	BY
SURVEYED	PLANNED
NOTED	TEMPERATURE
NO.	AREAS CHECKED

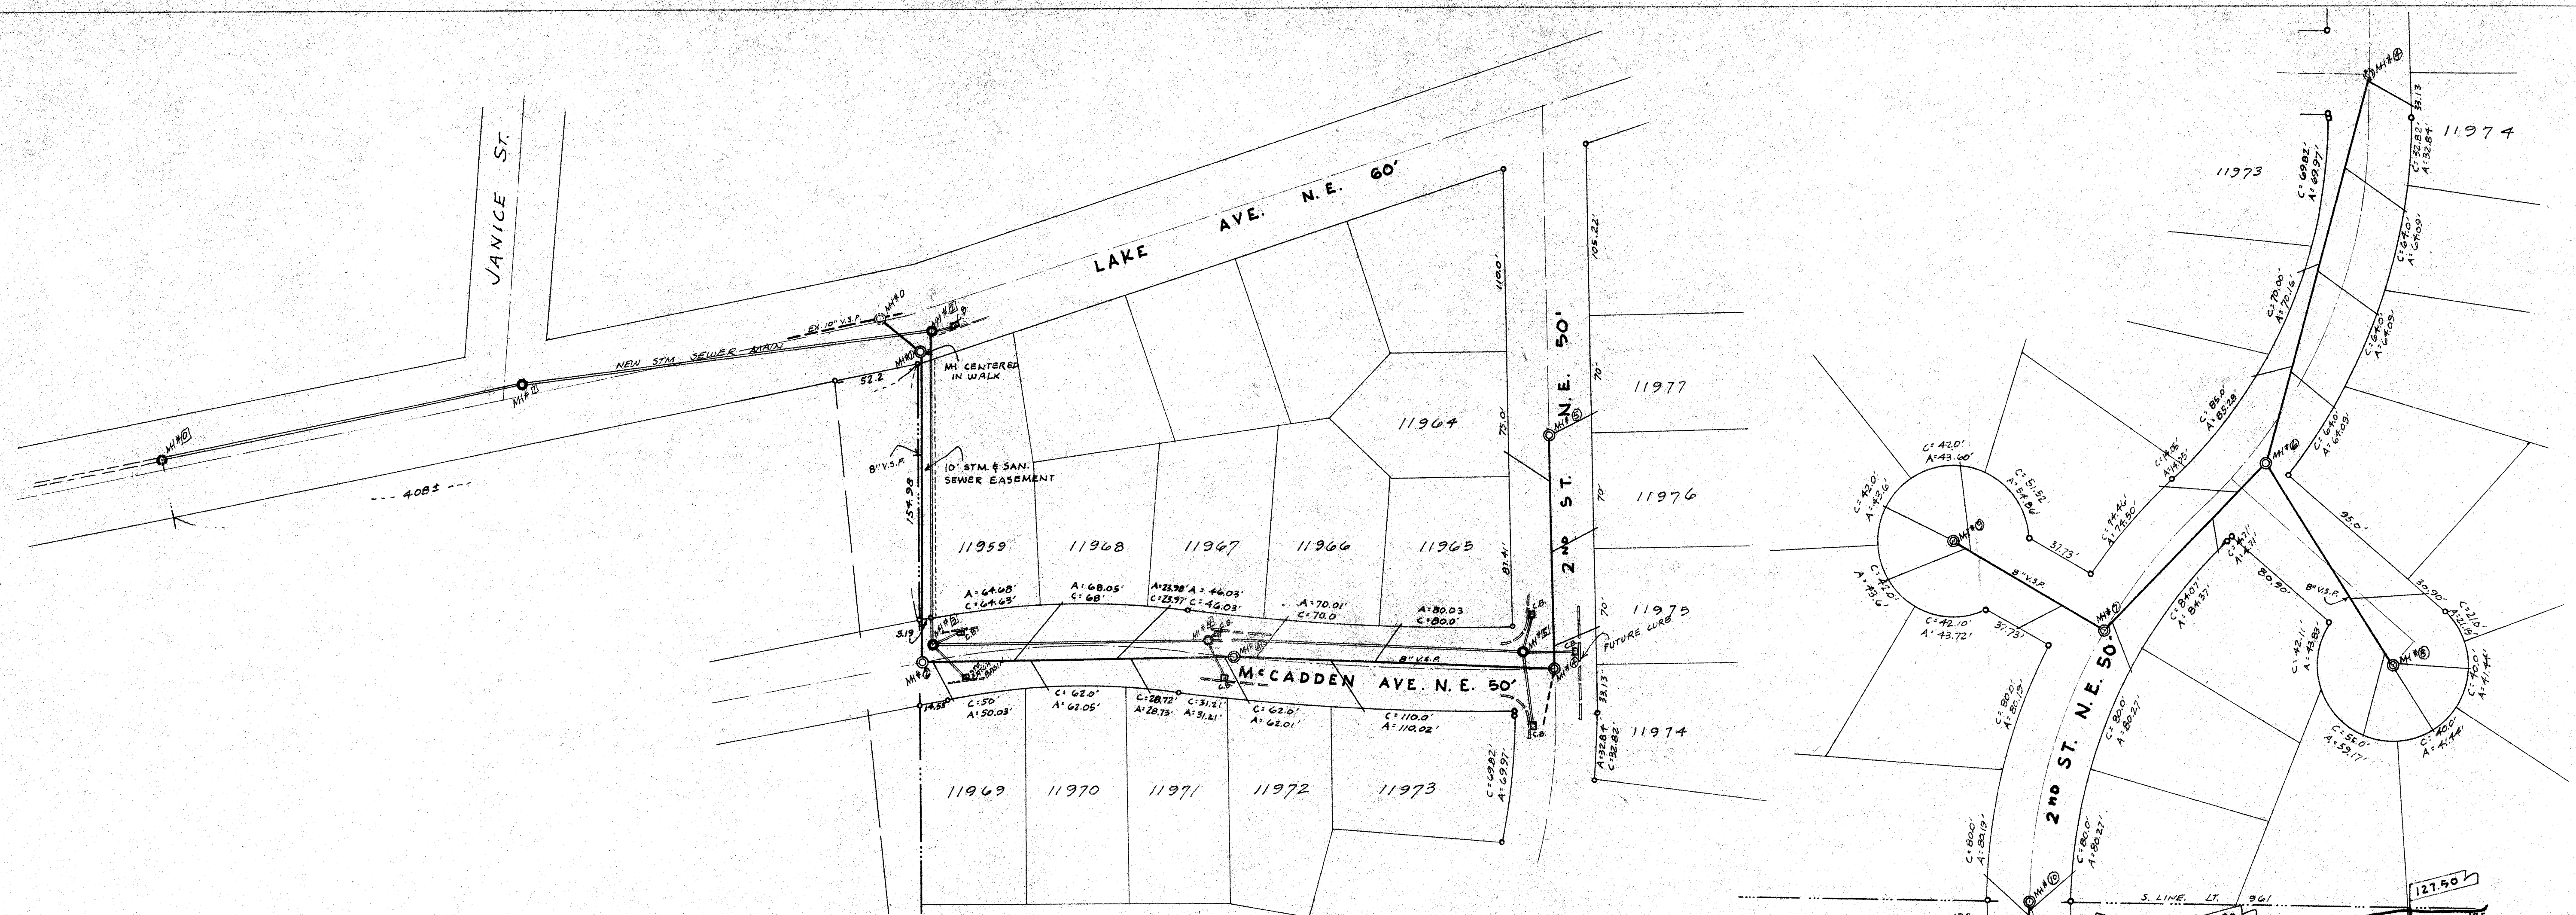

CITY OF MASSILLON, OHIO

APPROVED: _____

DEPT. OF PUBLIC SERVICE

CITY ENGINEER ENGINEERING DIVISION

DR. H. A. SHAW

JULY 1959

SCALE: 1" = 10' HORIZ.

1" = 10' VERT.