



DATE	BY
FINAL SURVEY	SURVEYED
	PLOTTED
	NOTE BOOK
	AREAS CHECKED
	NO.

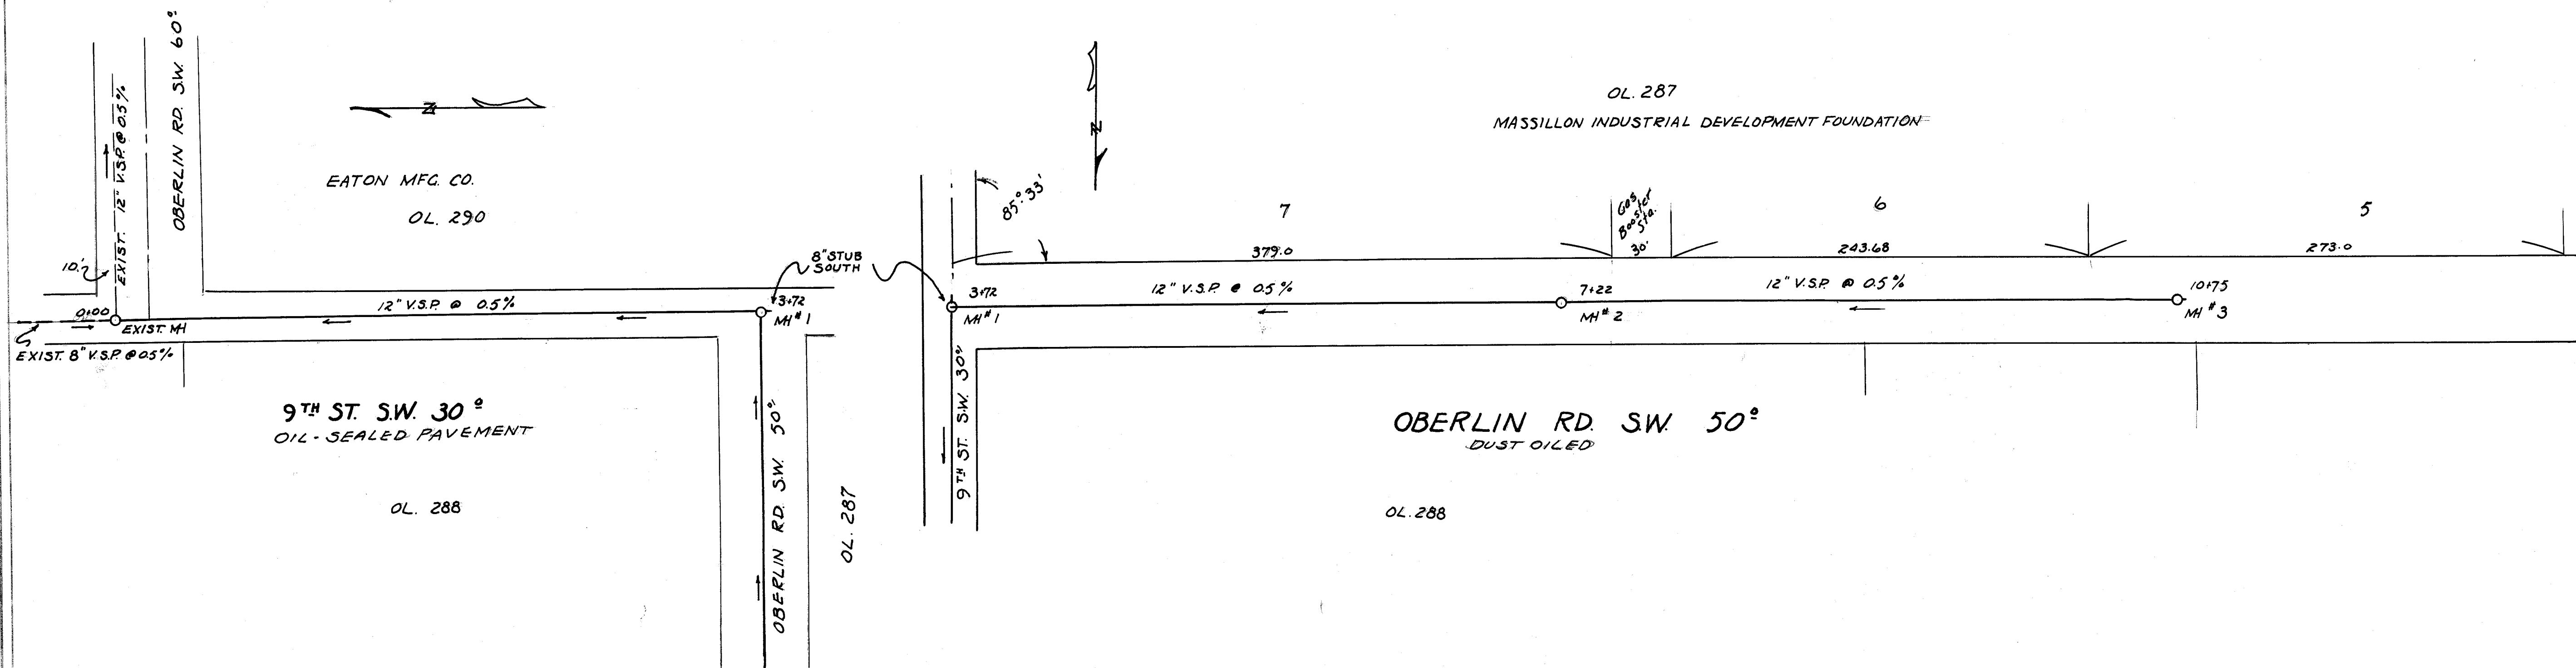

Bench Mark:
Hydrant No. 353 - 75 North of Oberlin Rd
West side 9th St. SW Elev. = 138.24 100/5

NOTES:

1. All pipe to be Class I with slipseal joints.
2. All manholes to be constructed with new brick pavers to City Specifications.
3. Manhole castings & steps to be Massillon Standard.
4. Trenches to be kept backfilled a maximum of 50 feet behind the machine.
5. Trenches to be puddled to the satisfaction of the inspector.
6. Top six (6) inches of all trenches to be backfilled with Crusher Run Gravel. (To be included in cost per lineal foot of 12" V.S.P.)
7. Contractor shall pay Inspector at time and one-half regular rate after 4:30 PM.
8. Contractor to clean up project site to the satisfaction of the inspector before final estimate is paid.
9. 2" x 2" Oak Wye Poles to be placed at each blind wye - Top to be 6" below finished road surface.

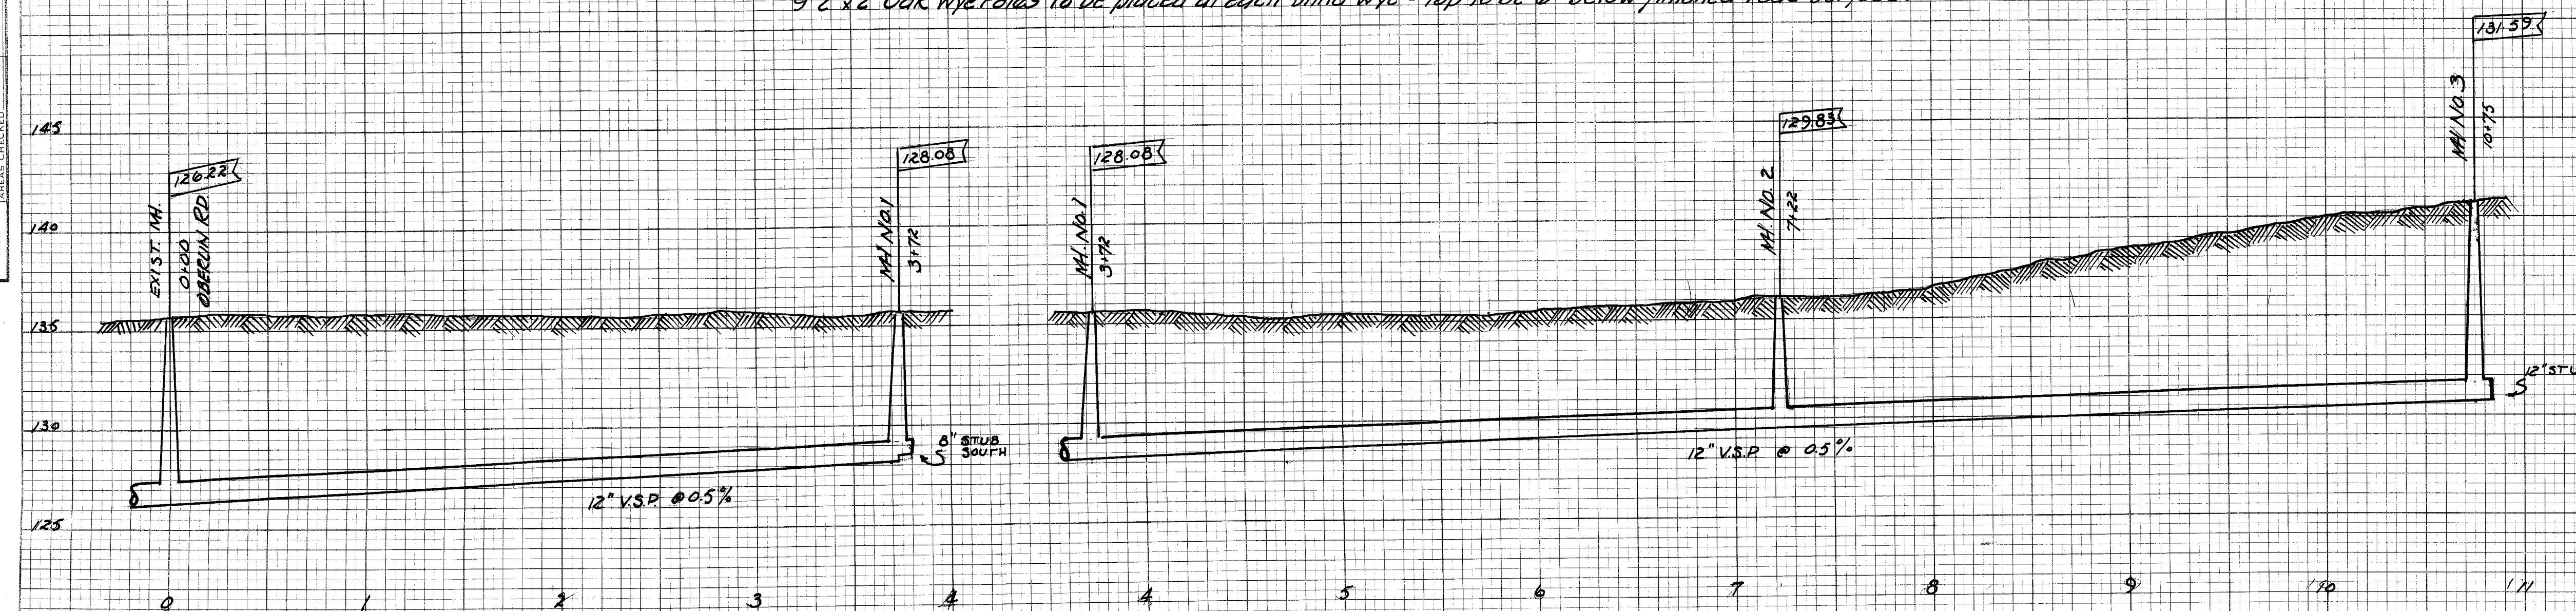

Constructed September 1962
By R. G. Marks

CITY OF MASSILLON, OHIO	
9th St. & OBERLIN RD. S.W.	
SANITARY SEWER	
APPROVED [Signature] CITY ENGINEER	DEPT. OF PUBLIC SERVICE ENGINEERING DIVISION
Dr. by John P. [Signature] CK. by [Signature]	JUNE 1962 SCALE 1"=10' HORIZ. 1"=10' VERT.

FILE No. SE 496 ACC. No. 2236