



DATE	
BY	
REVISIONS	
NO.	
DESCRIPTION	
DATE	
BY	
REVISIONS	
NO.	
DESCRIPTION	
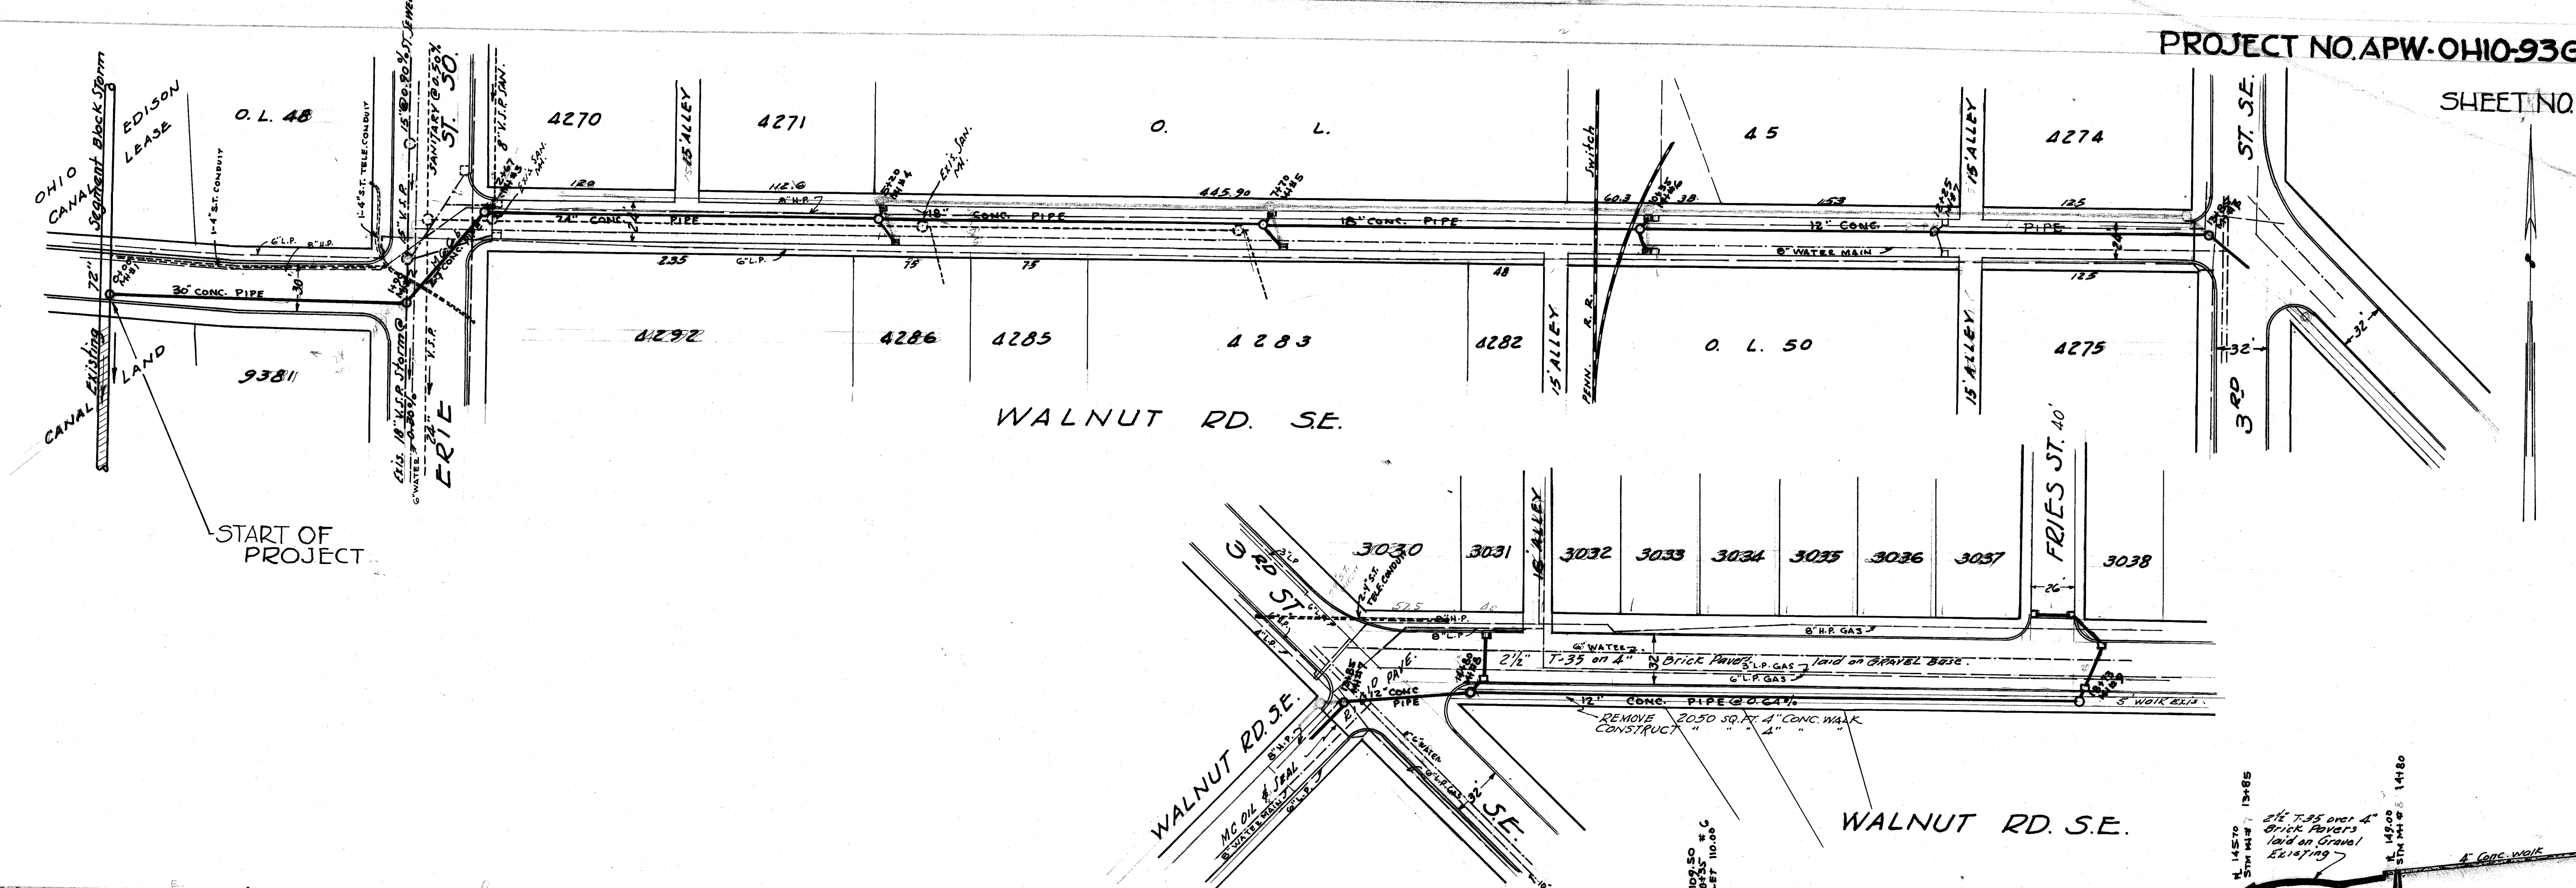

BENCH MARKS:	HYD. E. SIDE ERIE & WALNUT	88.17
	TOP SAN. MAN. WALNUT 1350	104.06
	HYD. 3RD ST. & WALNUT	155.51
	HYD. N.W. COR. WALNUT & FRIES	161.16

NOTE: All Catch Basins to be Massillon Standard Type B (Single or Twin)

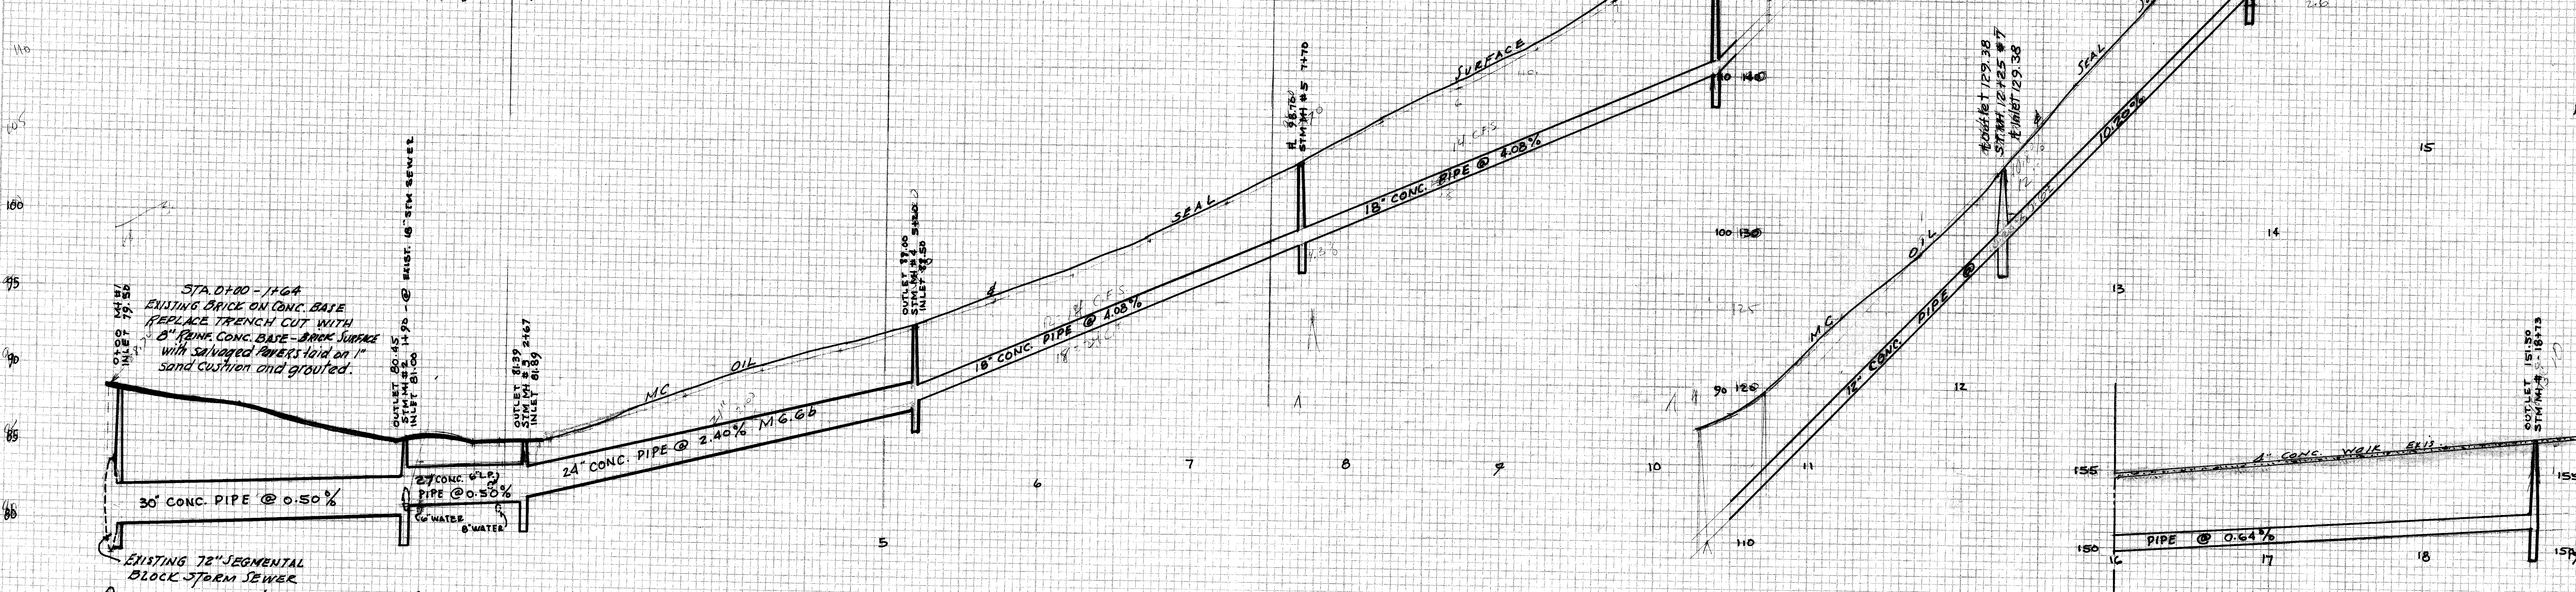

CITY OF MASSILLON, OHIO
WALNUT RD. S.W. & S.E. - OHIO CANAL TO FRIES ST.
STORM SEWER
MARCH 1963 SCALE 1"=50' HOR. 1"=5' VER. DR. BY H.M.P. N.B. 206-177
FILE NO. SF. 500 ACC. NO. 2268