
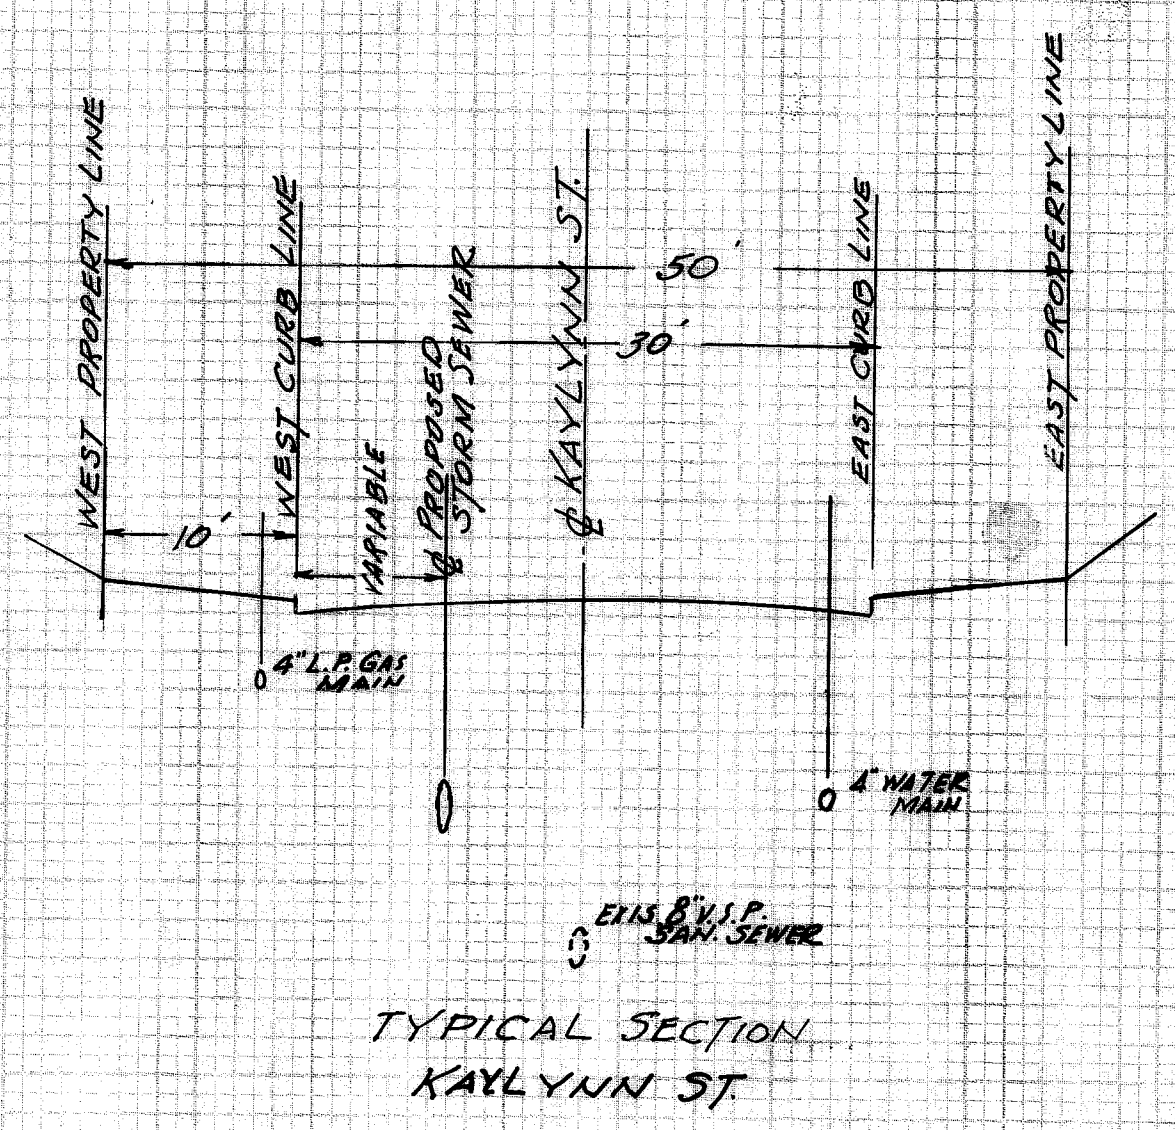
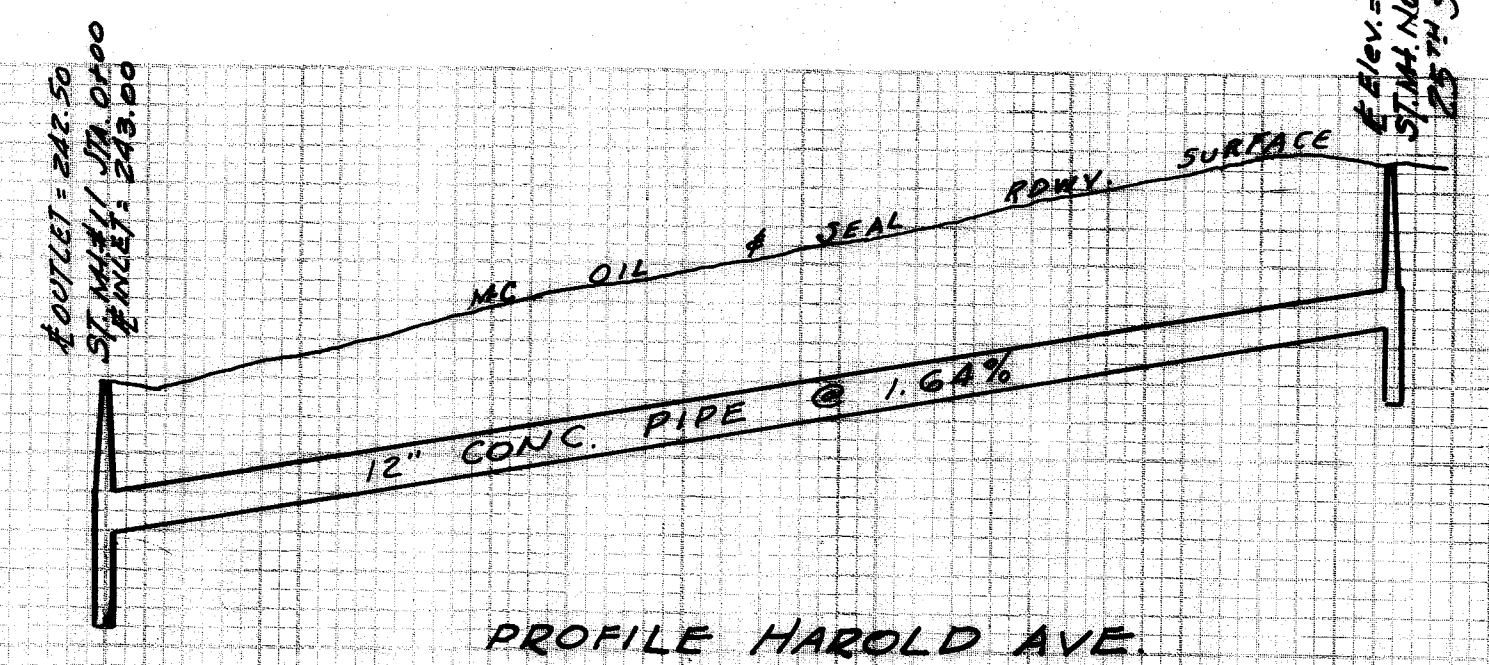
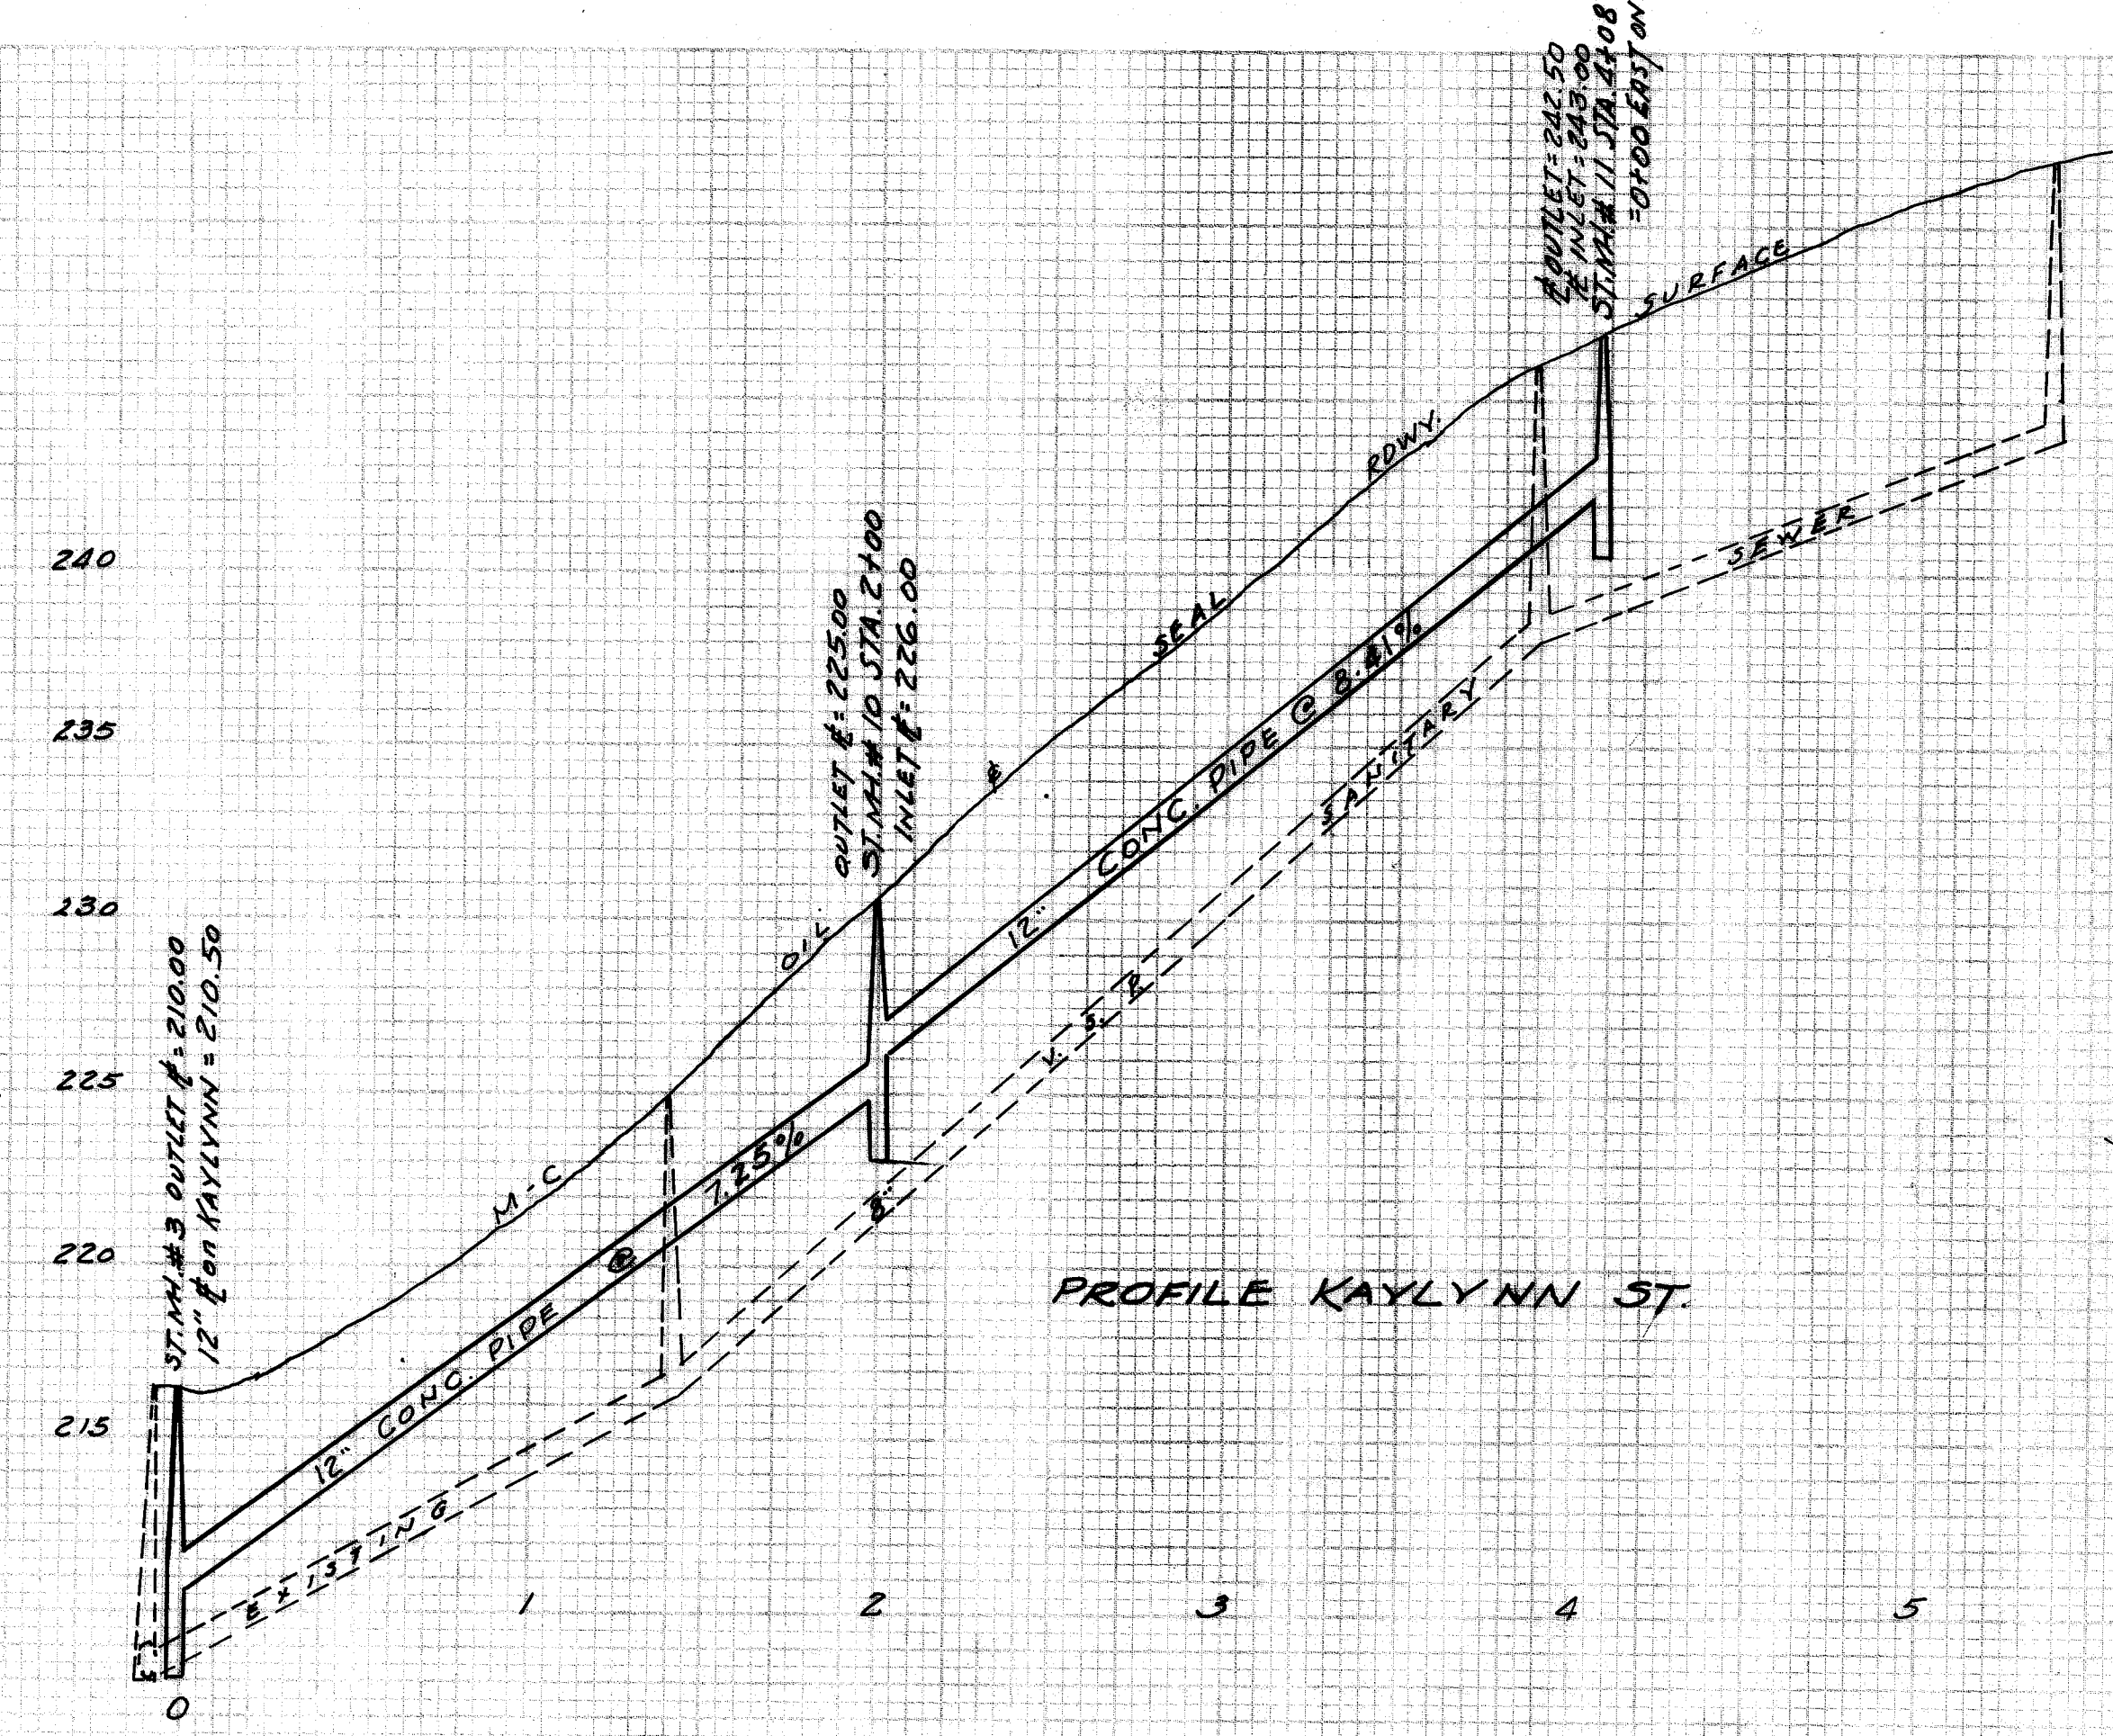


FINAL	DATE
SURVEY	BY
NOTES	BY
REVISIONS	BY
DATE	BY
NO.	BY

ORIGINAL	DATE
SURVEY	BY
NOTES	BY
REVISIONS	BY
DATE	BY
NO.	BY

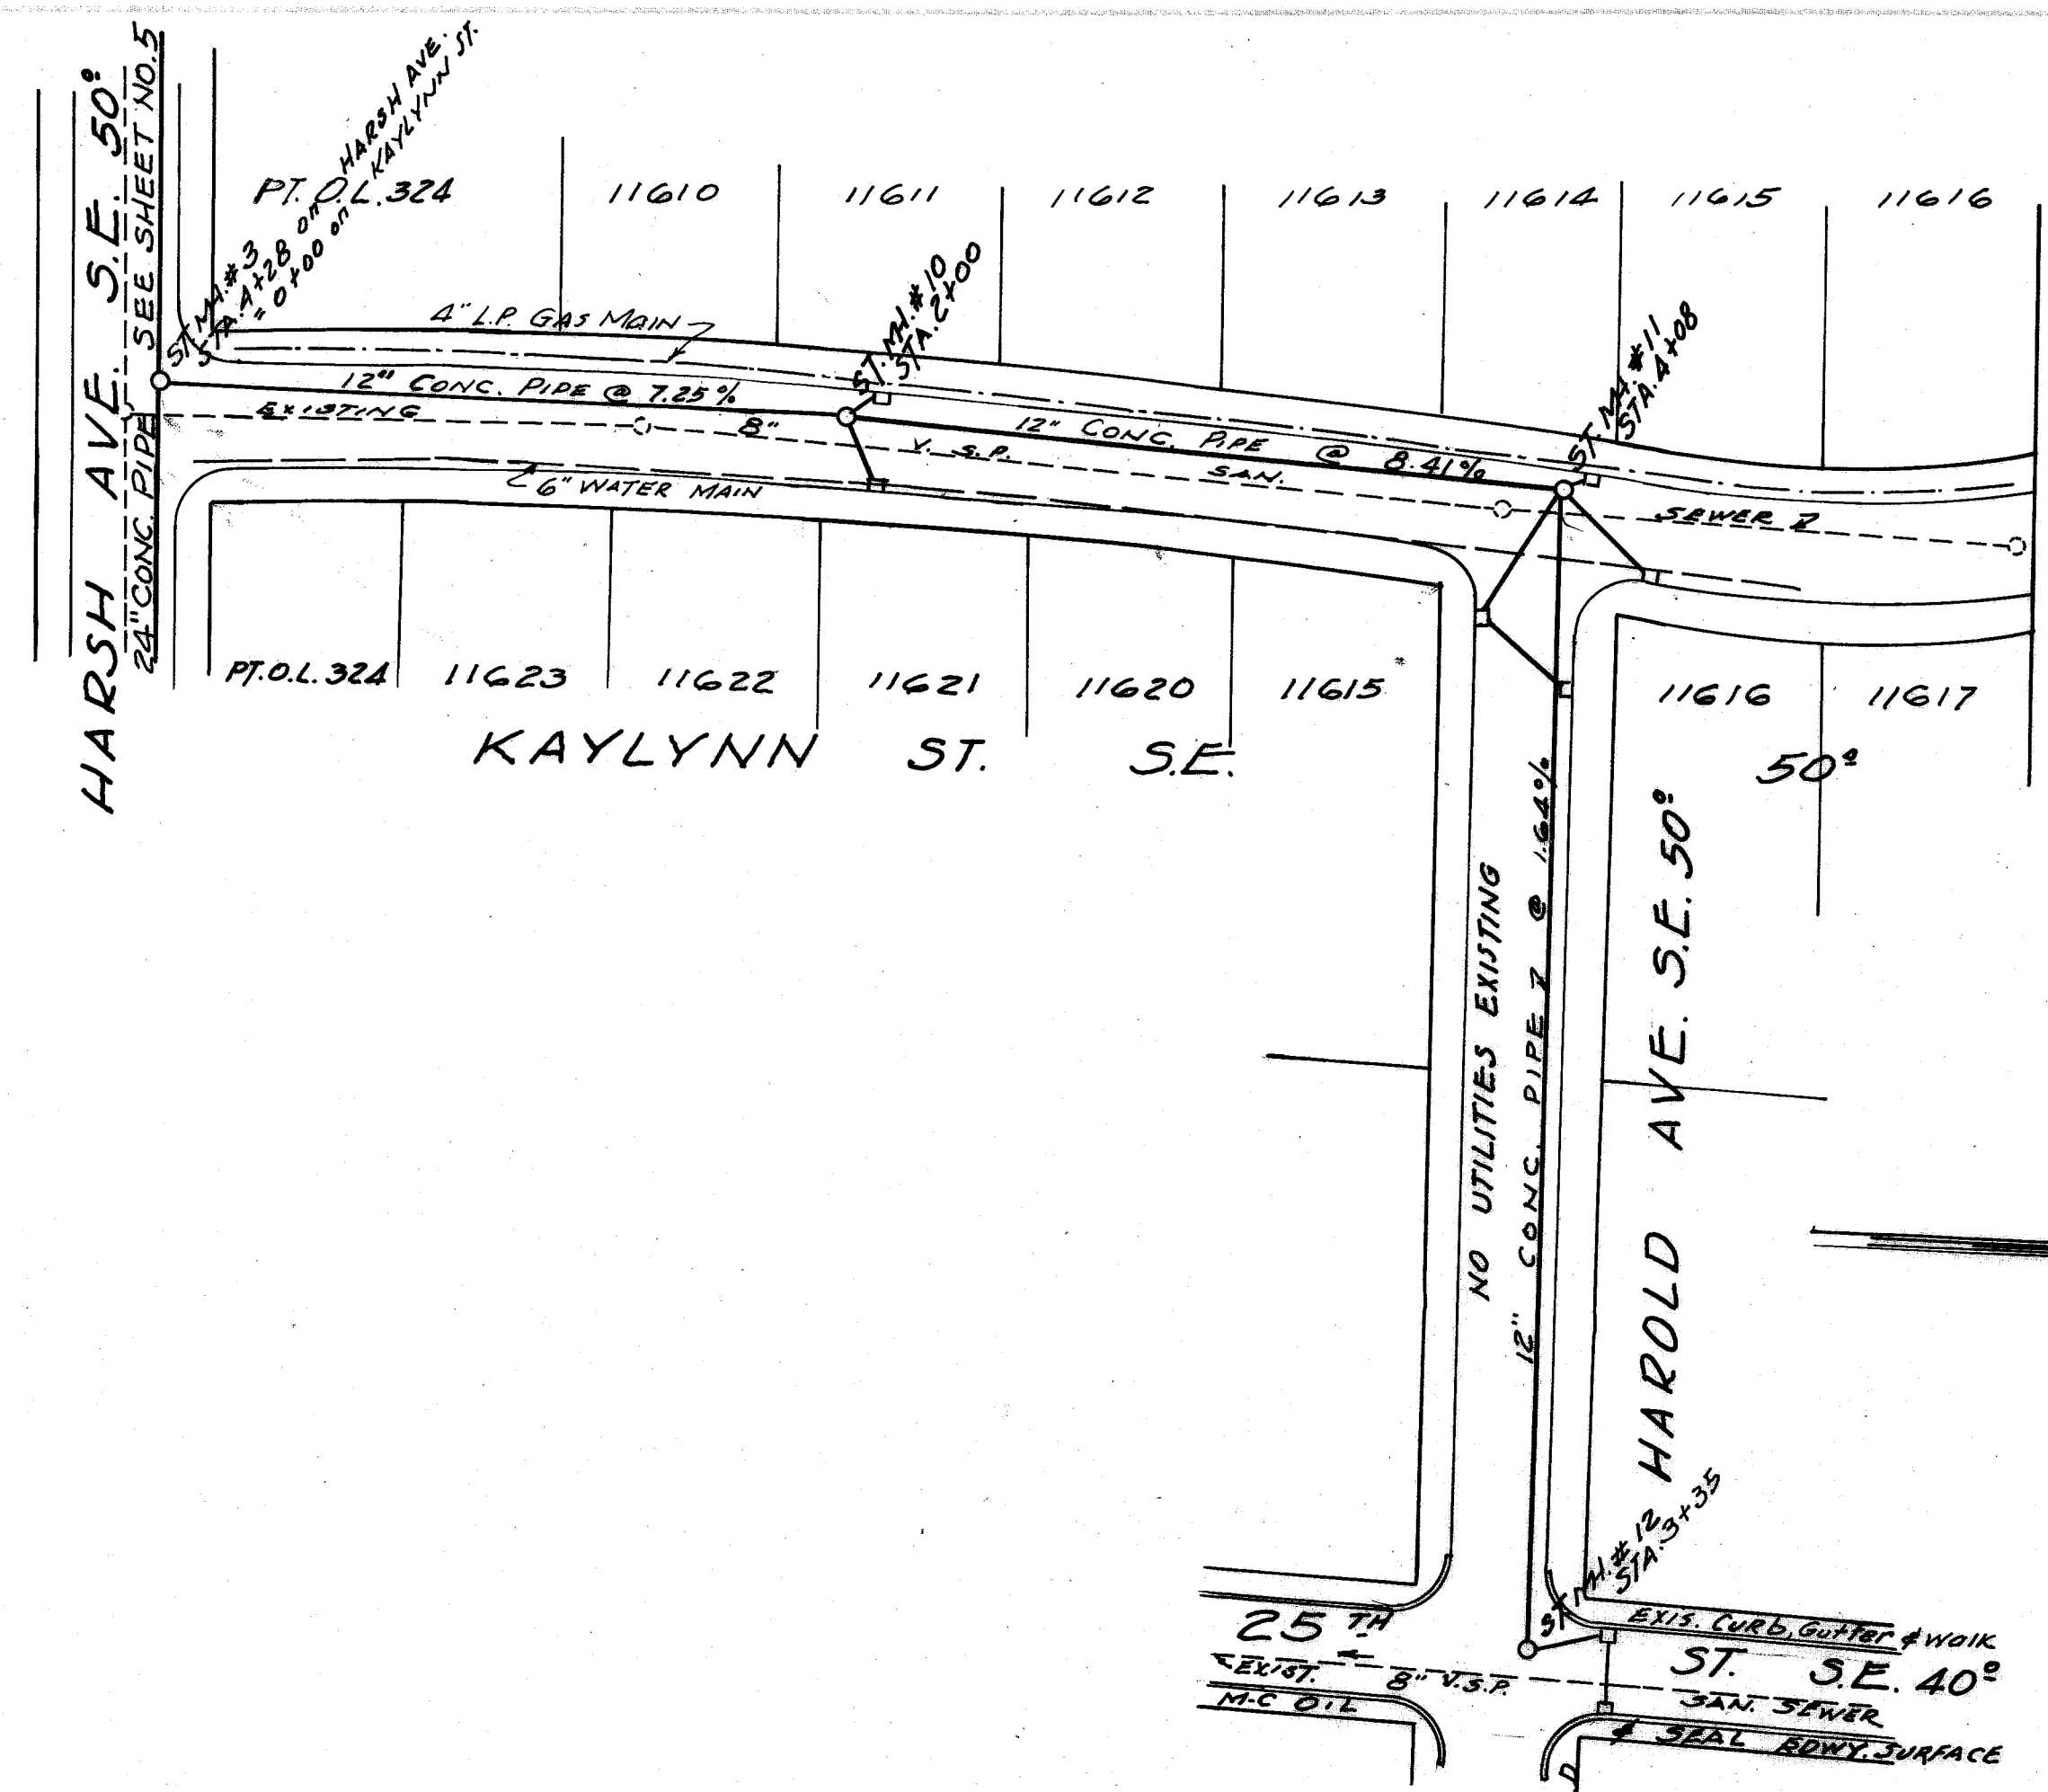

CITY OF MASSILLON, OHIO.
KAYLYNN & HAROLD SE.
V.M. DPM
CITY ENGINEER
MAY 1963
FILE NO. SE 501
DEPT. OF PUBLIC SERVICE
ENGINEERING DIVISION
SCALE: 1" = 50' HOR. 1" = 5' VER.
Des. by H.M. Piper
Acc. No. 2269