
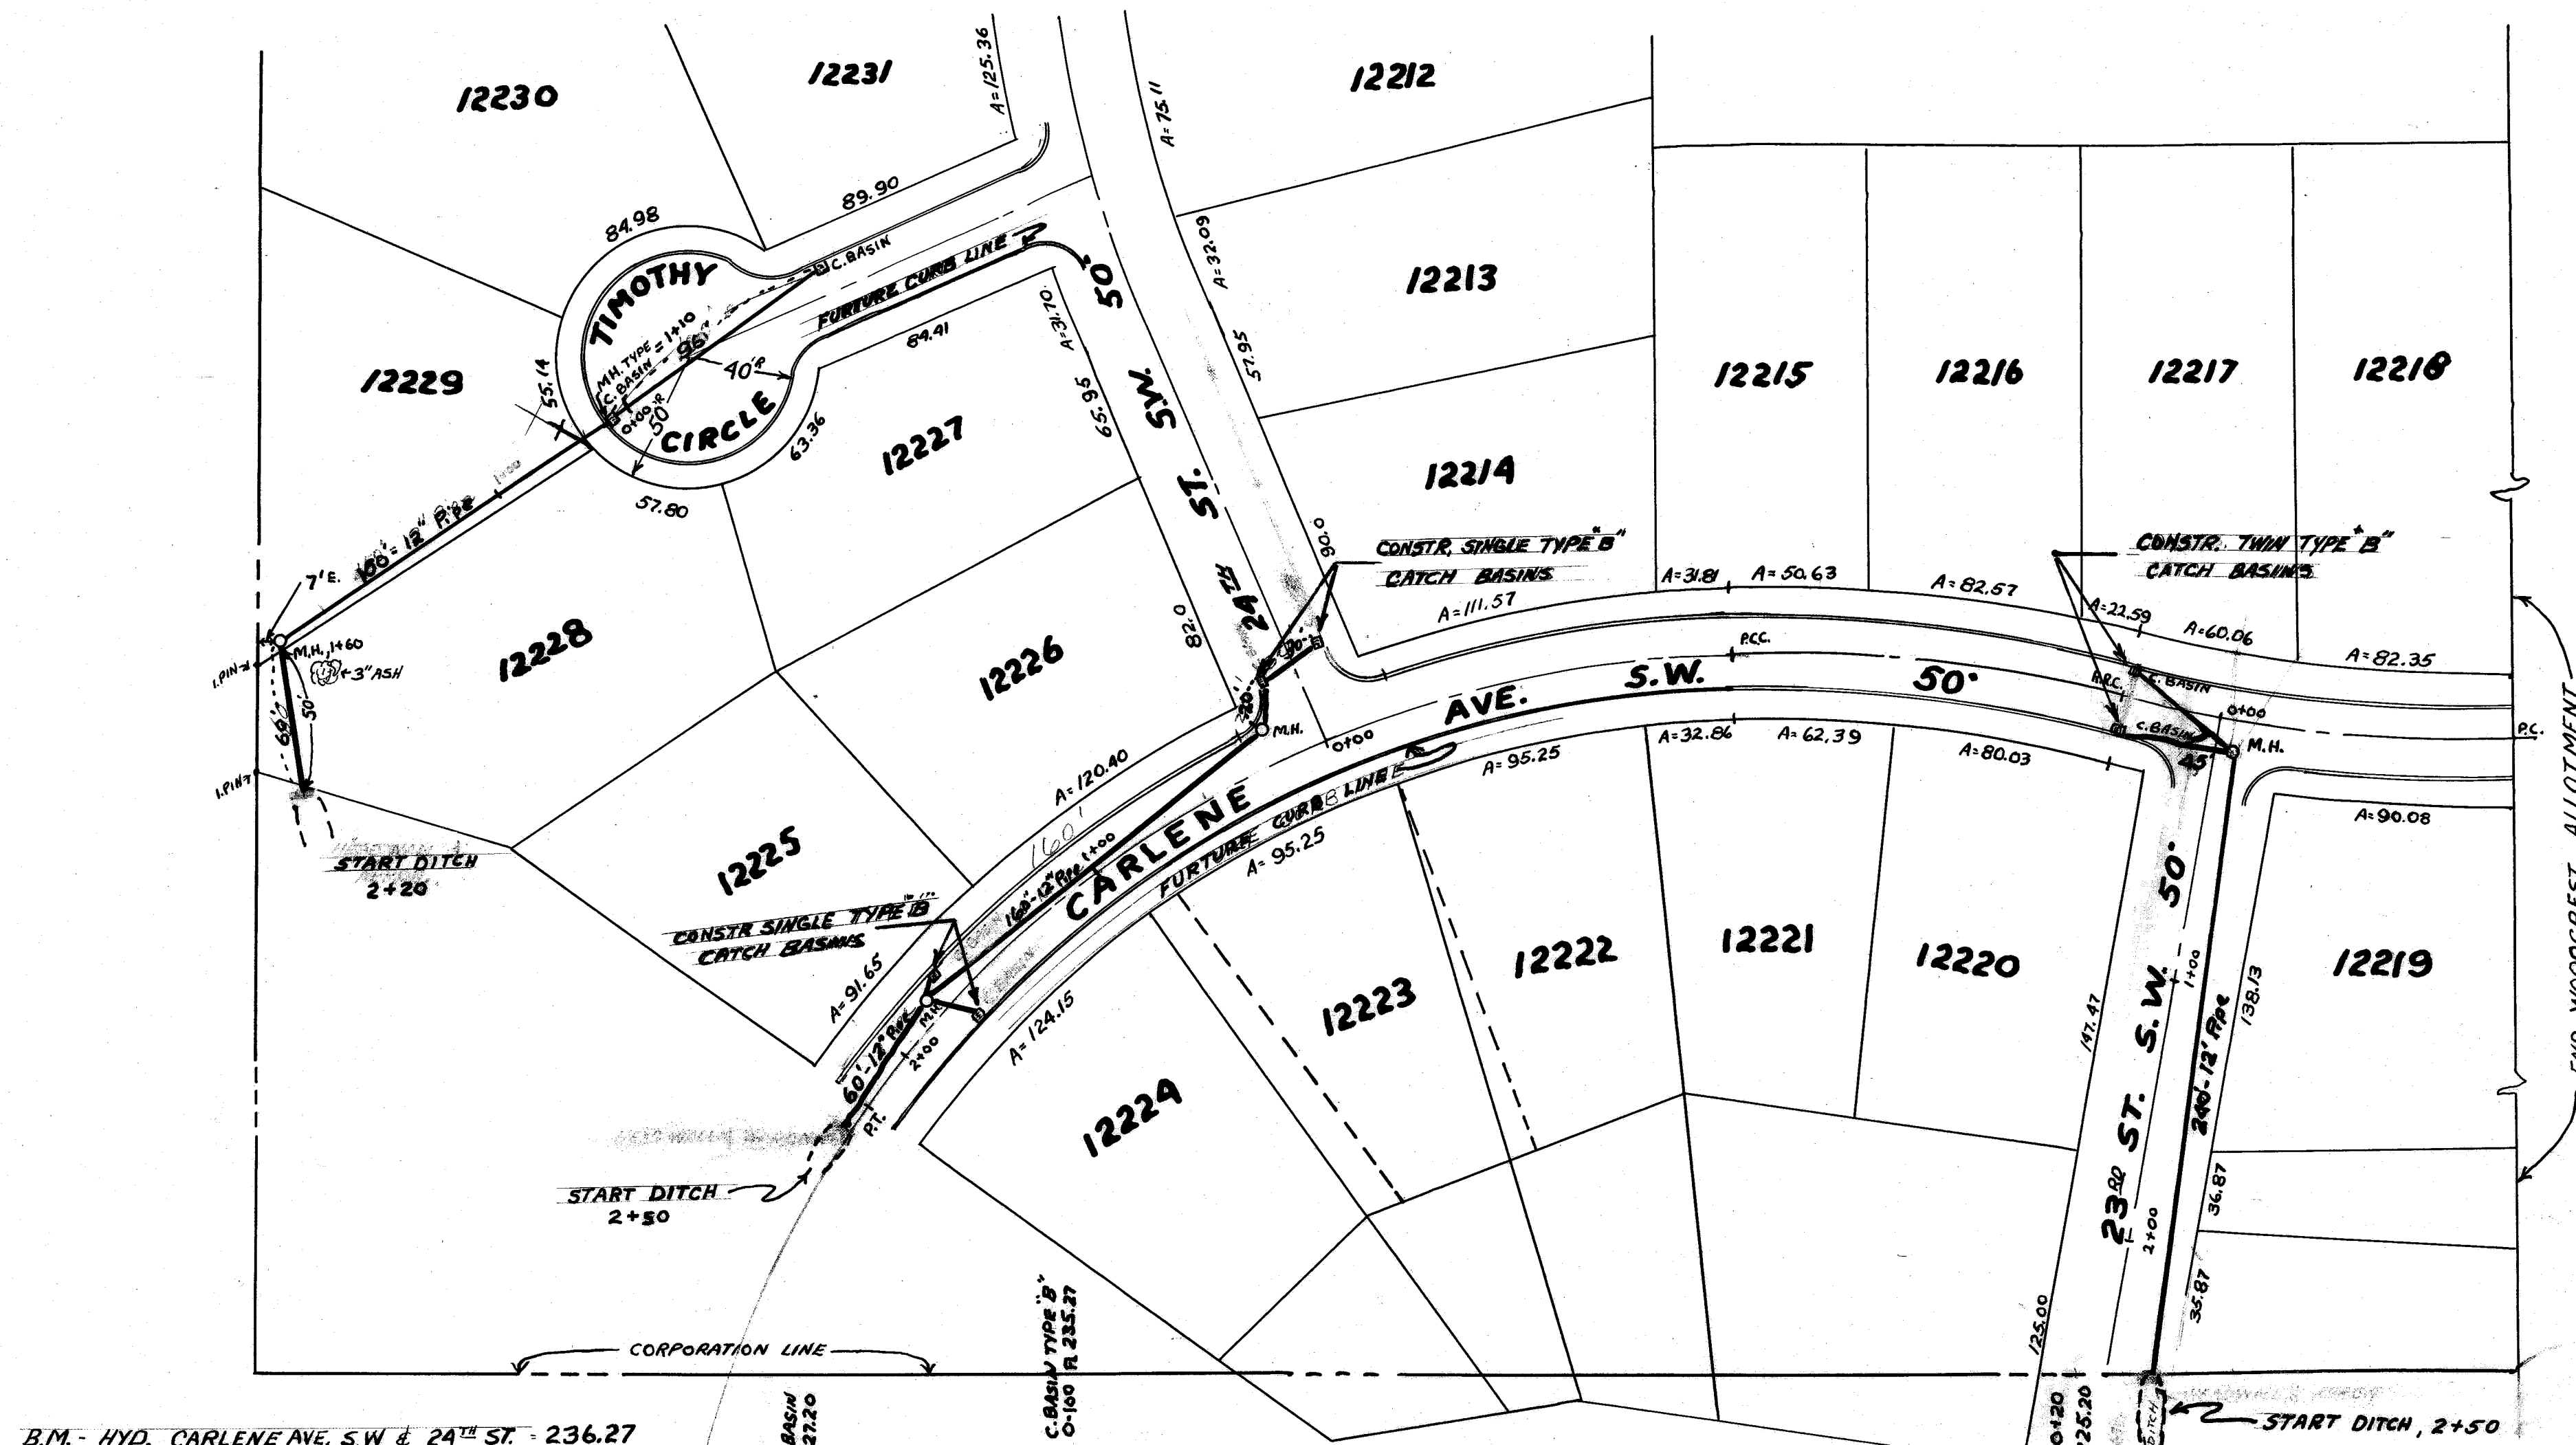



DATE	
BY	
ORIGINAL SURVEY	
FLUTE	
NOTE BOOK	
AREAS CHECKED	
NO.	

DATE	
BY	
ORIGINAL SURVEY	
FLUTE	
NOTE BOOK	
AREAS CHECKED	
NO.	

NOTE: All Catch Basins Massillon Standard
Type "B" - Single or twin as noted.

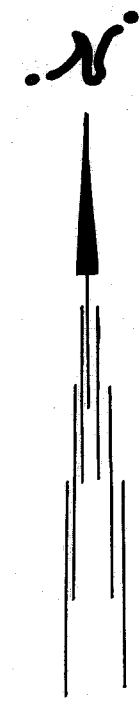

B.M. - HYD. CARLENE AVE. S.W. & 24TH ST. - 236.27

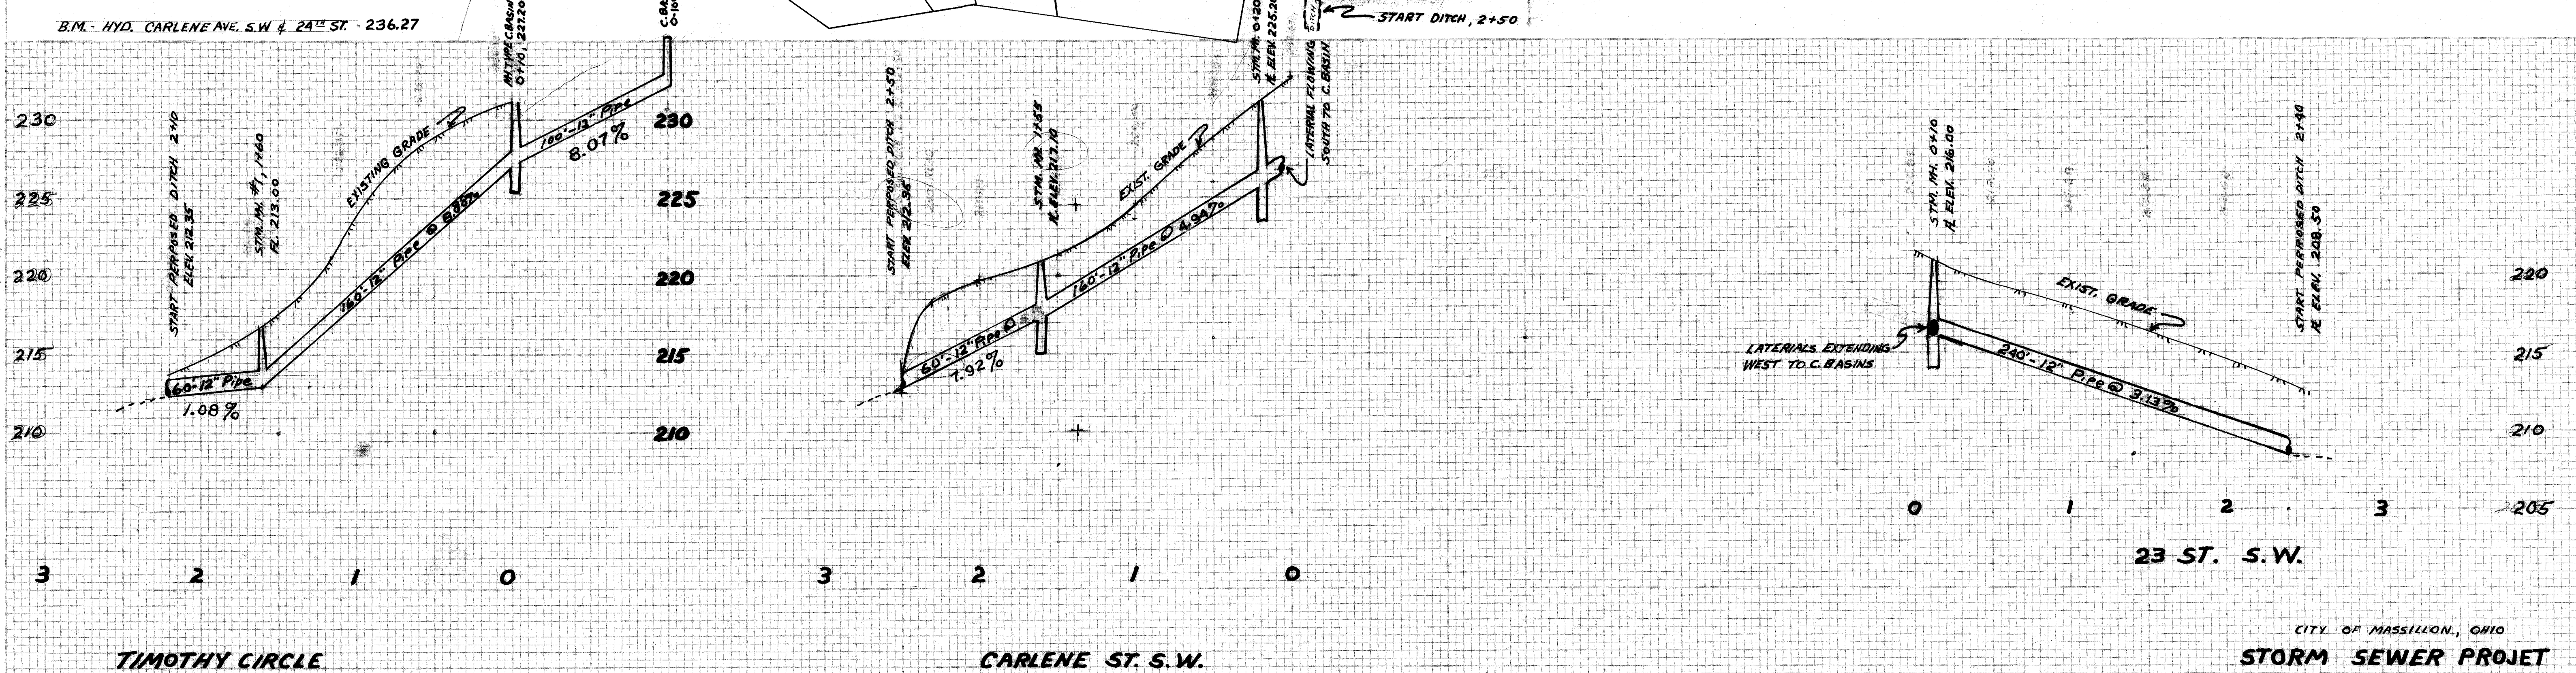

CITY OF MASSILLON, OHIO
STORM SEWER PROJECT
WOODCREST
ALLOTMENT

CITY ENGINEER
J.M. [Signature]
JUNE 1963
DEPARTMENT OF PUBLIC SERVICE
ENGINEERING DIVISION
SCALE: 1" = 50' HOR.
1" = 5' VERT.
DR. BY C.R.D.

FILE NO. SE-505 ACC. NO. 2317