


ORIGINAL	BY	DATE
SURVEY		
PLOTTED		
NOTE BOOK		
TEMPERATURE		
AREAS		
AREAS CHECKED		
NO.		

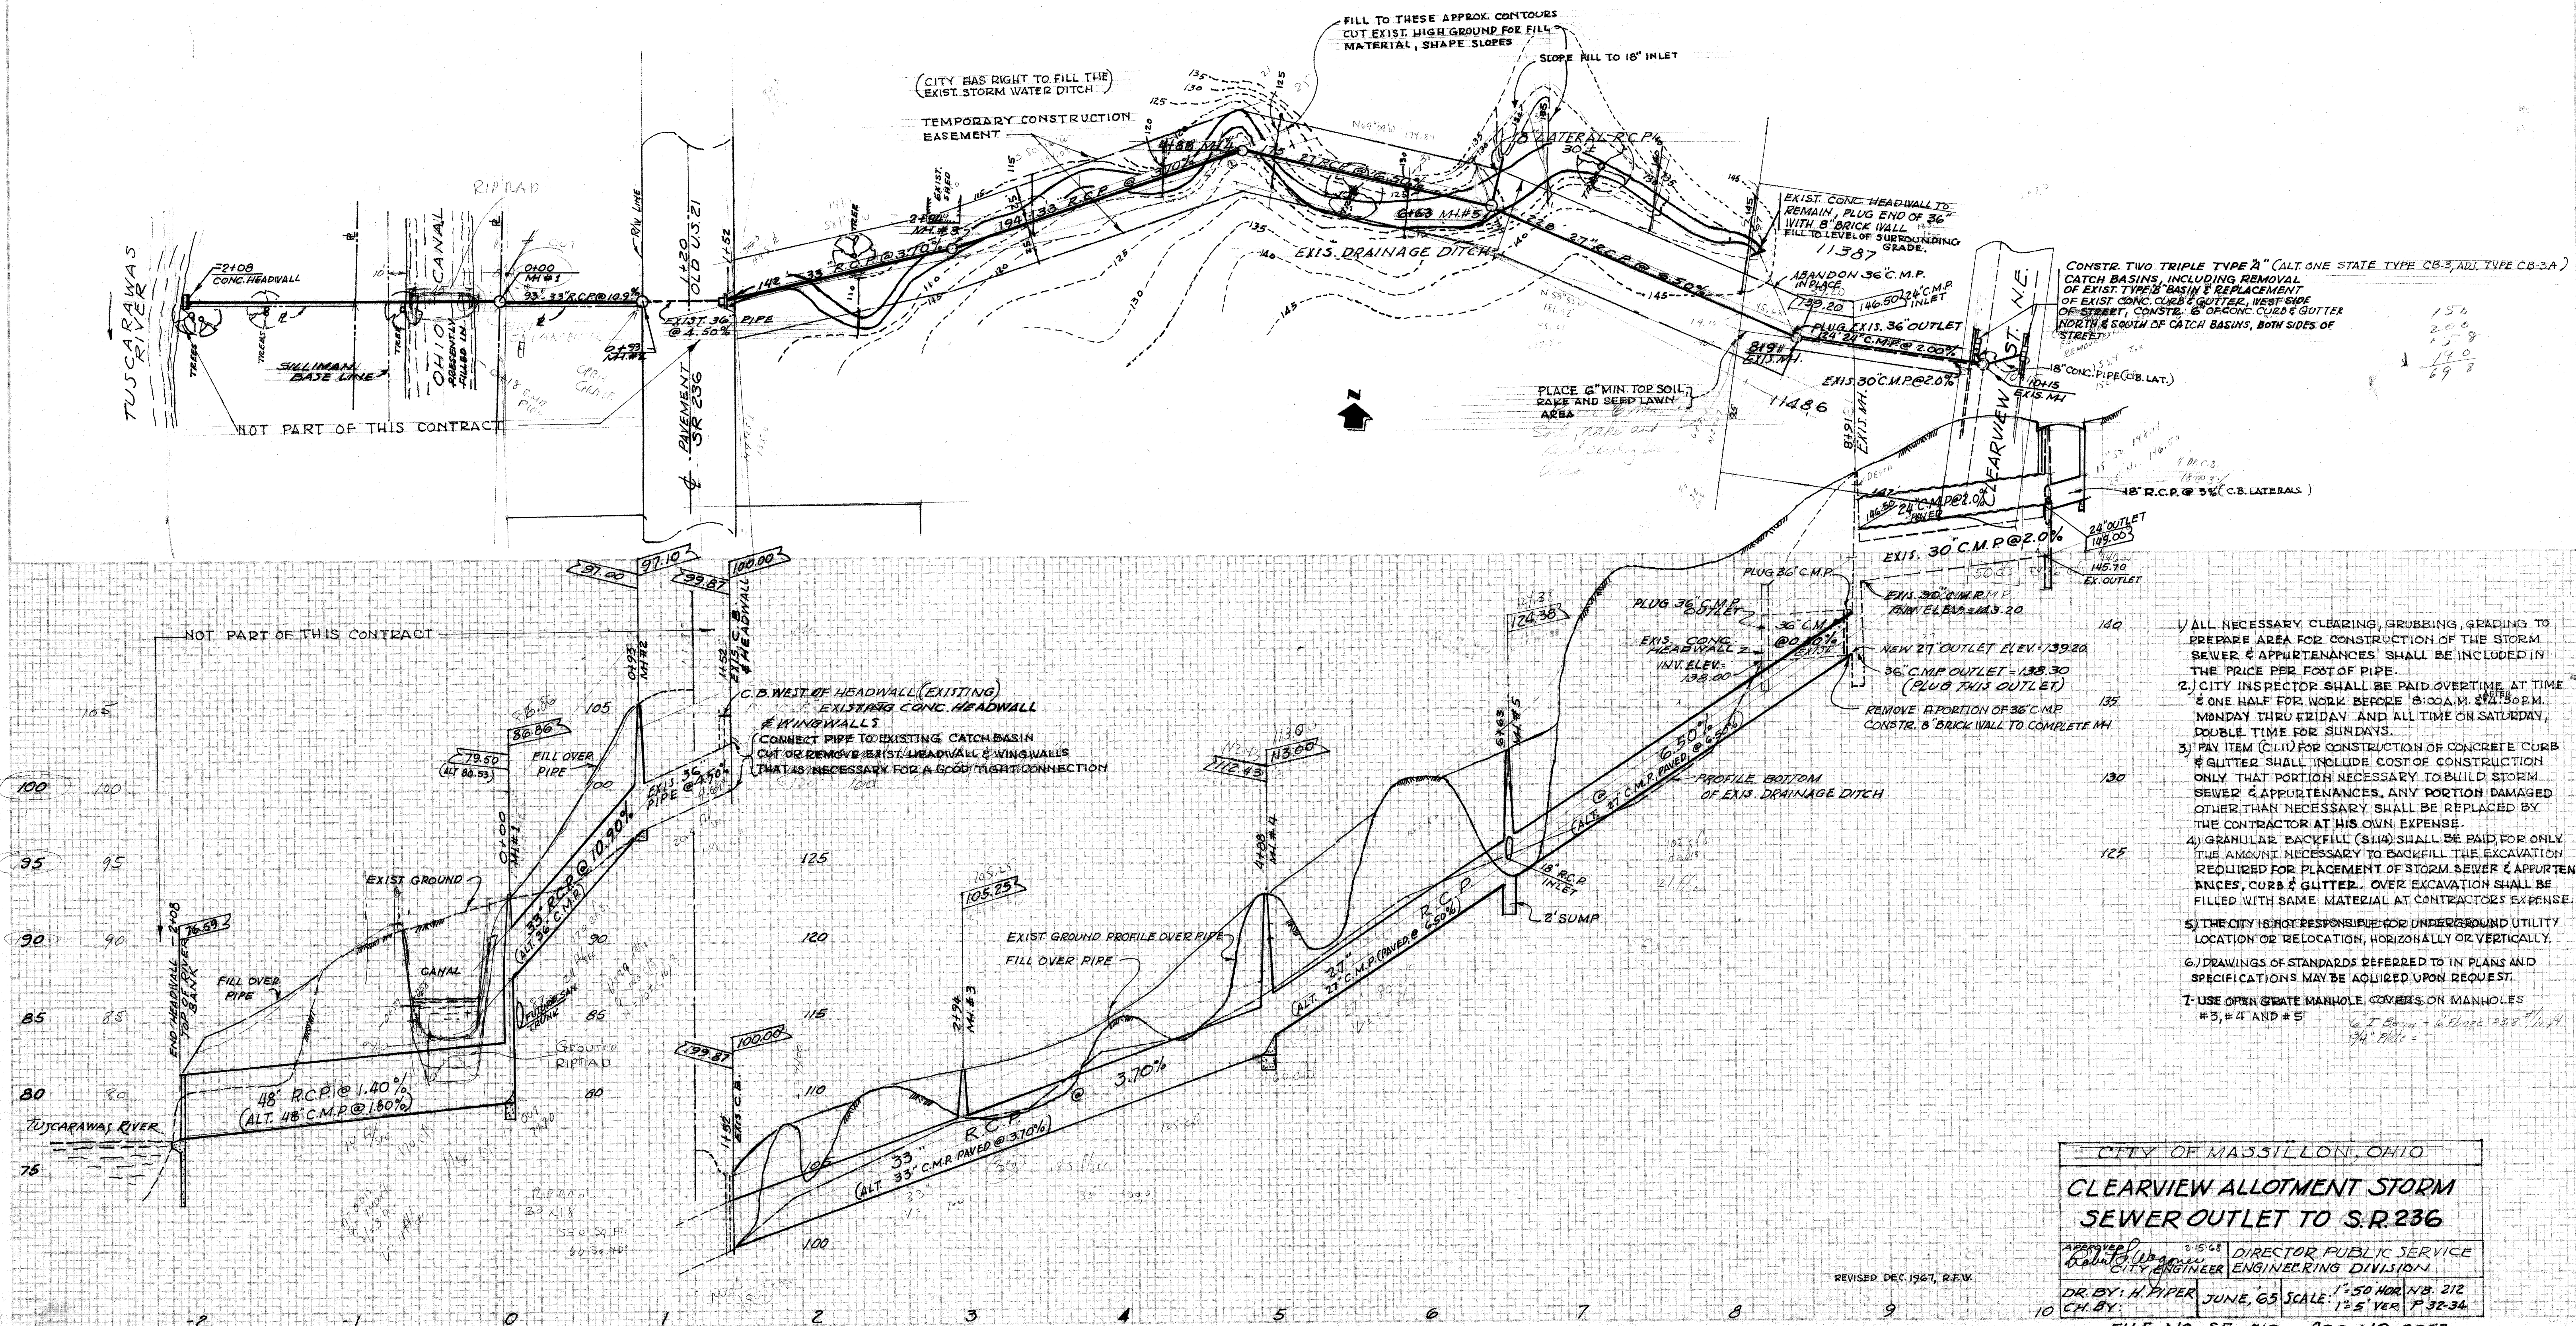



CITY OF MASSILLON, OHIO			
CLEARVIEW ALLOTMENT STORM SEWER OUTLET TO S.R. 236			
APPROVED <i>Robert Wagner</i>	2-15-68	DIRECTOR PUBLIC SERVICE	
CITY ENGINEER		ENGINEERING DIVISION	
DR. BY: H. P. PIPER	JUNE, 68	SCALE: 1" = 50' HOR.	1/8" = 32'
CH. BY:		1" = 5' VER.	P 32-34
FILE NO. SE 512		ACC. NO. 2353	

REVISÉD DEC. 1967. R.F.W.

PLATE 4—CROSS SECTION 2 P. B. & E. STANDARD
FREDERICK POST CO. CHICAGO

ORIGINAL SURVEY	SURVEYED	BY	DATE
NOTE BOOK	PLOTTED		
	TEMPLATE		
	AREAS		
	AREAS CHECKED		
NO.			

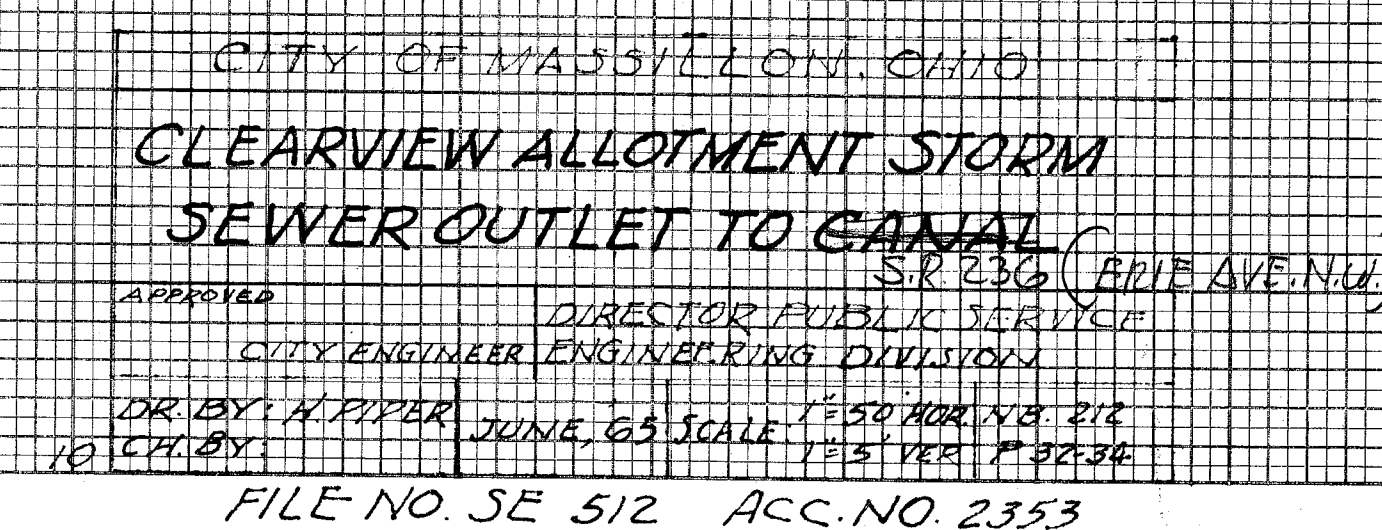

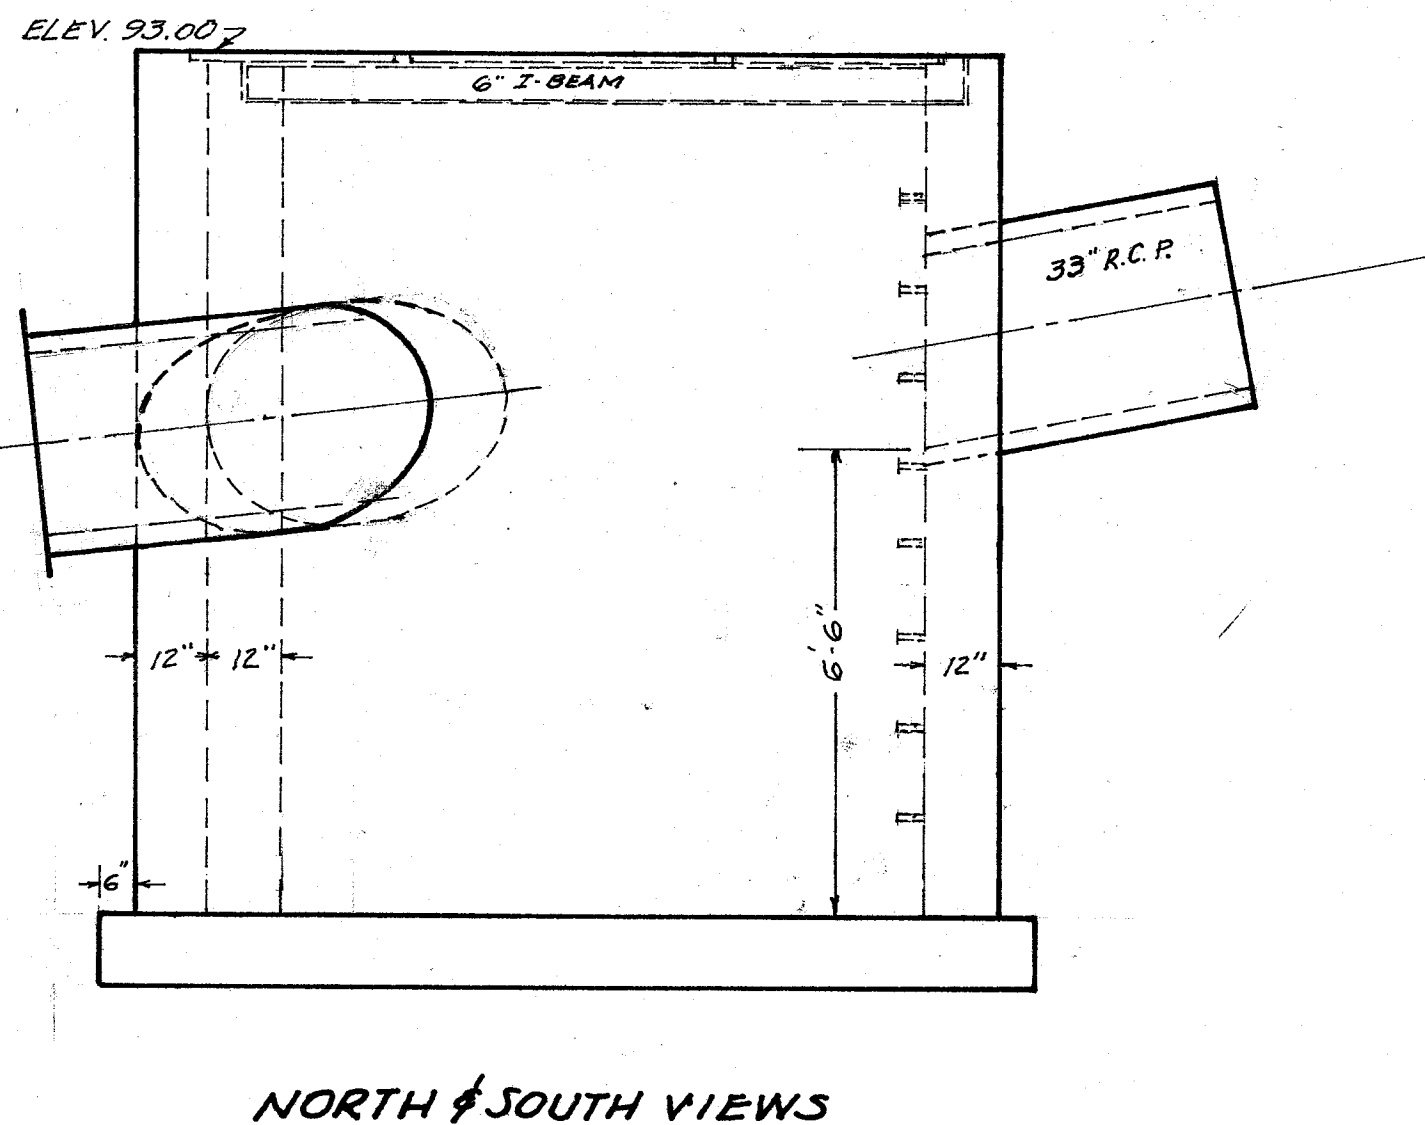

5'-0" 5'-0"

0'-4" 0'-4"

3 1/4" 3 1/4"

33" R.C.P. @ 10.90% (MG. 66)
= 165 c.f.s.

30" R.C.P. (MG. 66)
@ 0.50%
= 95 c.f.s.

MANHOLE STEPS

6'-0" 6'-0"

12'-0"

ELEV. 81.00

APPROVED THIS
COMMISSIONERS

S.E.
CITY

WEST VIEW

FILE NO. SE 512 ACC. NO. 5353