



DATE	BY	FINAL SURVEY	SURVEYED	PLOTTED	NOTED	CHECKED

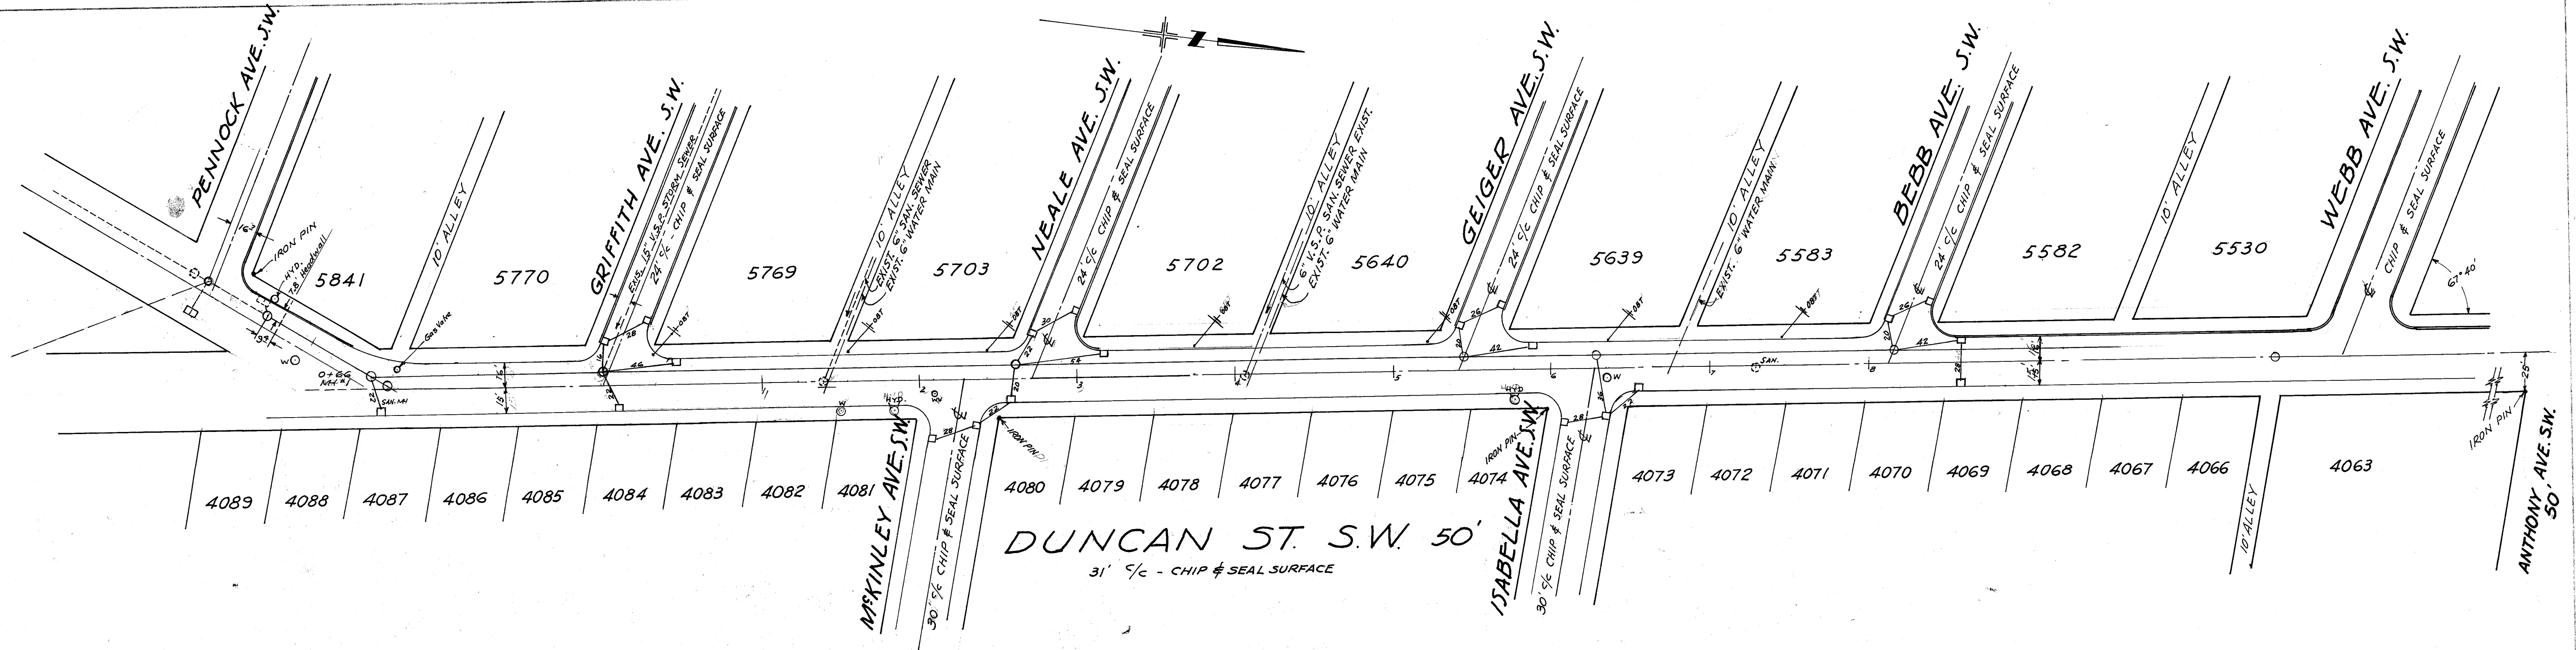

DATE	BY	ORIGINAL SURVEY	SURVEYED	PLOTTED	NOTED	CHECKED

BM HYDRANT - PENNOCK & DUNCAN S.W. ELEV. = 123.22 N.B. 212-P. 47
 HYDRANT - MCKINLEY AVE. & DUNCAN " = 128.63 " " "
 HYDRANT - ISABELLA AVE. & DUNCAN " = 138.03 " " "

NOTE: TYPE OF SOIL - SAND WITH SOME GRAVEL
 ALL TRENCHES TO BE SATISFACTORILY PUDDLED.

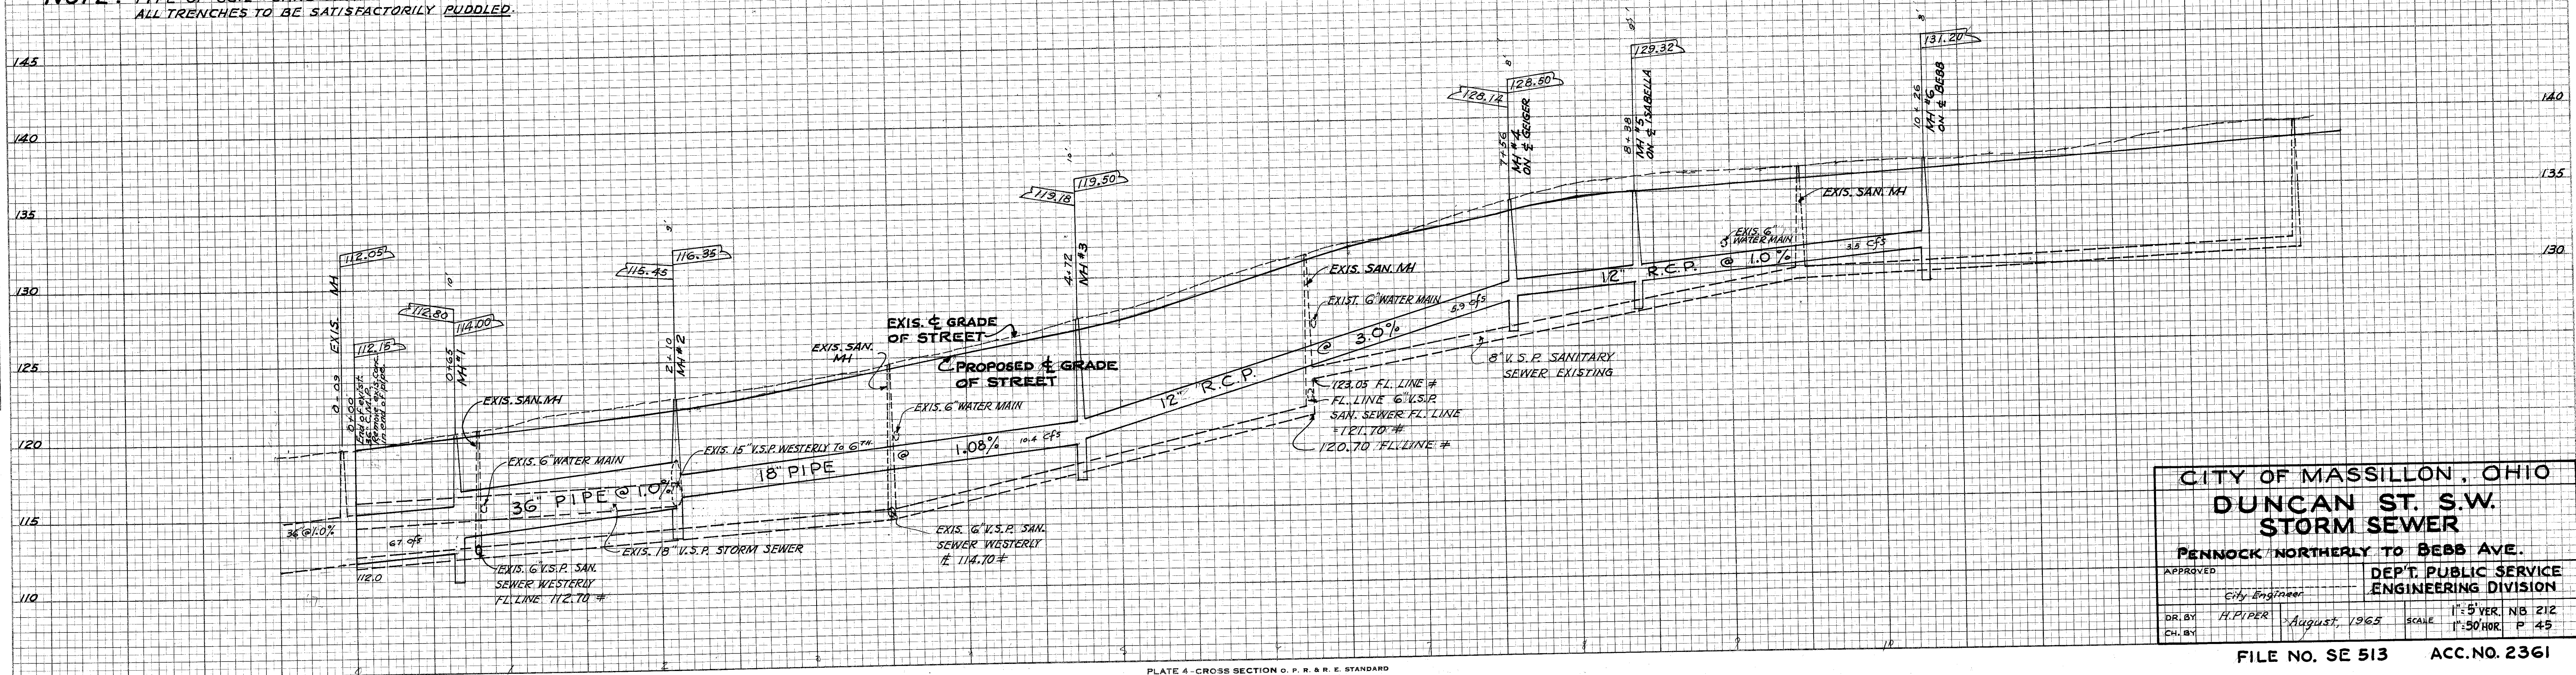

CITY OF MASSILLON, OHIO			
DUNCAN ST. S.W.			
STORM SEWER			
PENNOCK / NORTHERLY TO BEBB AVE.			
APPROVED	CITY ENGINEER	DEPT. PUBLIC SERVICE	ENGINEERING DIVISION
DR. BY	H.P. PIPER	August, 1965	SCALE 1" = 5' VER. N.B. 212
CH. BY			1" = 50' HOR. P. 45
FILE NO. SE 513		ACC. NO. 2361	