
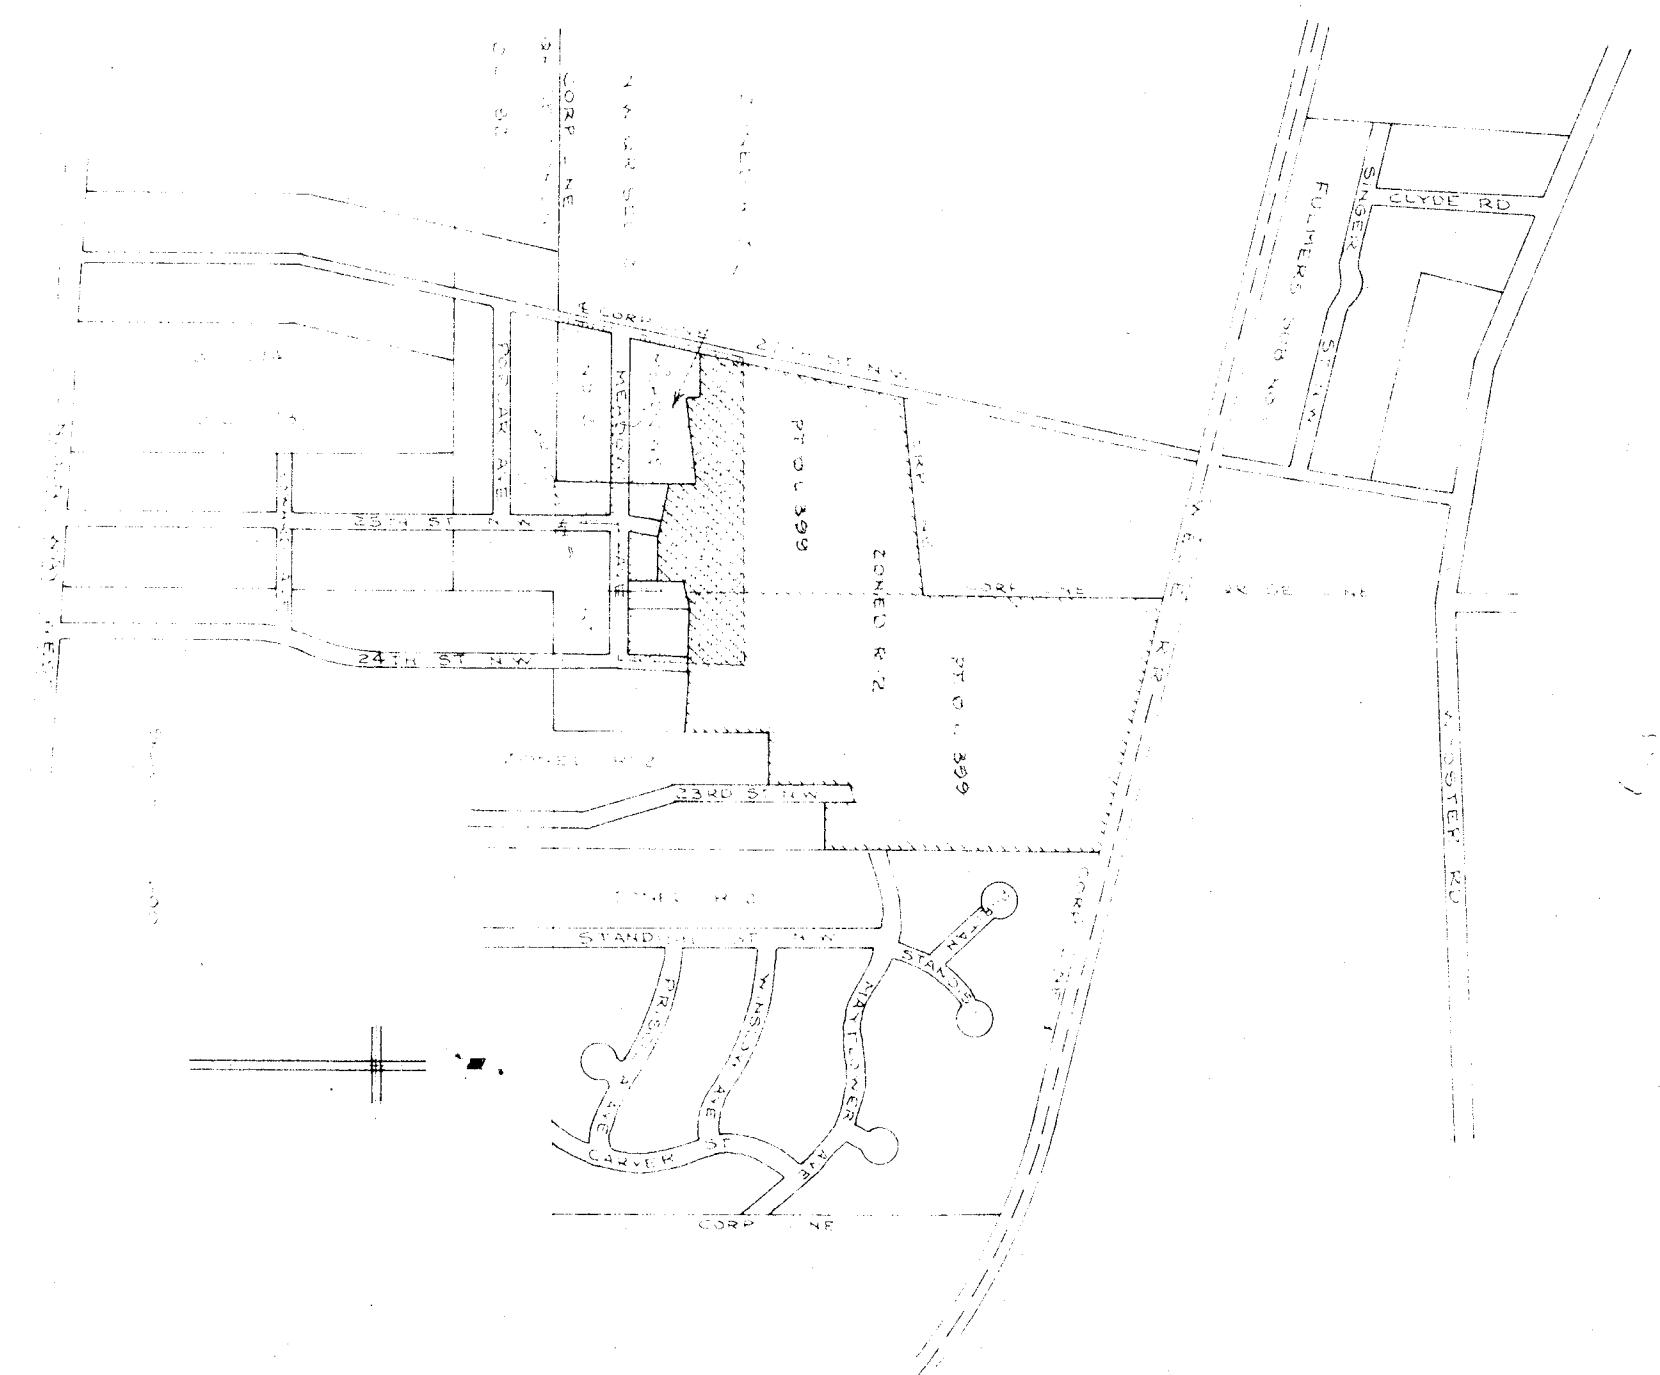


SCALE 1" = 100'

JUNE , 1980

FAULHABER AND DUNLAP INC
ENGINEERING AND SURVEYING
BOLIVAR, OHIO
499-6465

OWNERS AND DEVELOPERS
KENDALL REALTY CO INC
1207 LINCOLN WAY EAST
MASSILLON, OHIO 44646
PHONE 833-4146

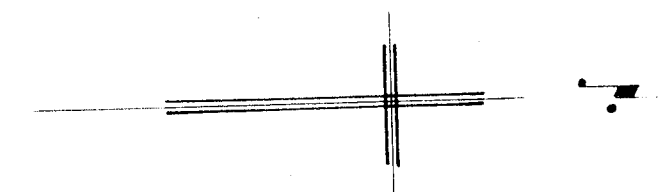



PRELIMINARY PLAT
THE MEADOWS ALLOT'S
OUT LOTS 172 & 399 CITY OF MASSILLON
STARK COUNTY, O.
JUNE 1980

SCALE 1" = 100'

FAULHABER AND DUNLAP INC
ENGINEERING AND SURVEYING
BOLIVAR, OHIO
499-6465

JUNE, 1980

OWNERS AND DEVELOPERS
KENDALL REALTY CO INC
1207 LINCOLN WAY EAST
MASSILLON, OHIO 44646
PHONE 833-4146

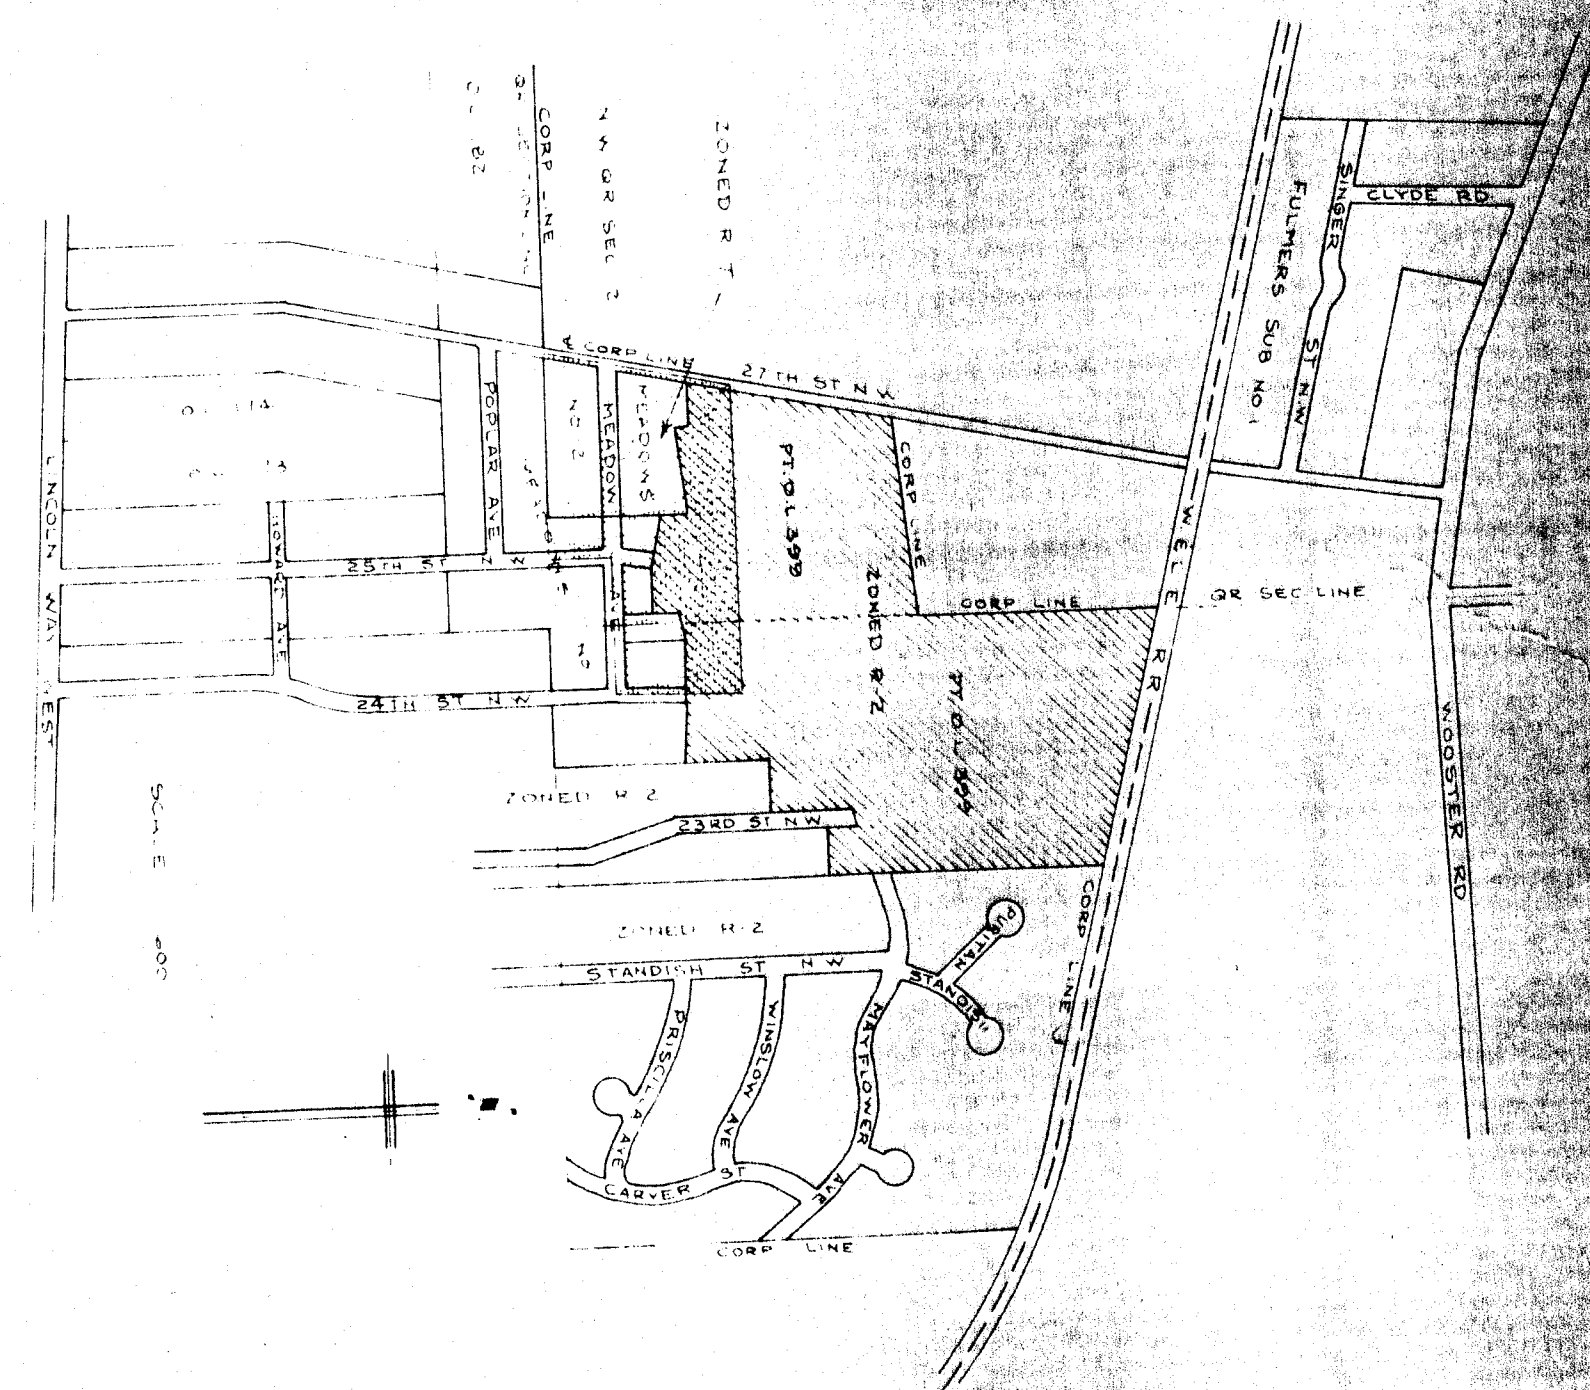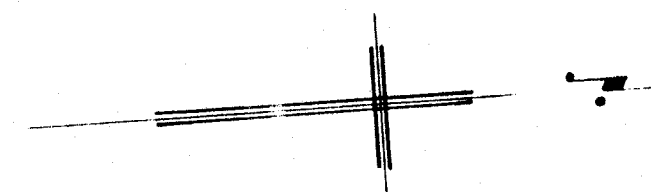




PRELIMINARY PLAT
THE MEADOWS ALLOT'S
 OUT LOTS 172 & 399 CITY OF MASSILLON
 STARK COUNTY, O.

SCALE 1" = 100'

JUNE, 1980


FAULHABER AND DUNLAP, INC.
 ENGINEERING AND SURVEYING
 BOLIVAR, OHIO
 499-6465

OWNERS AND DEVELOPERS
 KENDALL REALTY CO. INC.
 1207 LINCOLN WAY EAST
 MASSILLON, OHIO 44646
 PHONE 833-4146

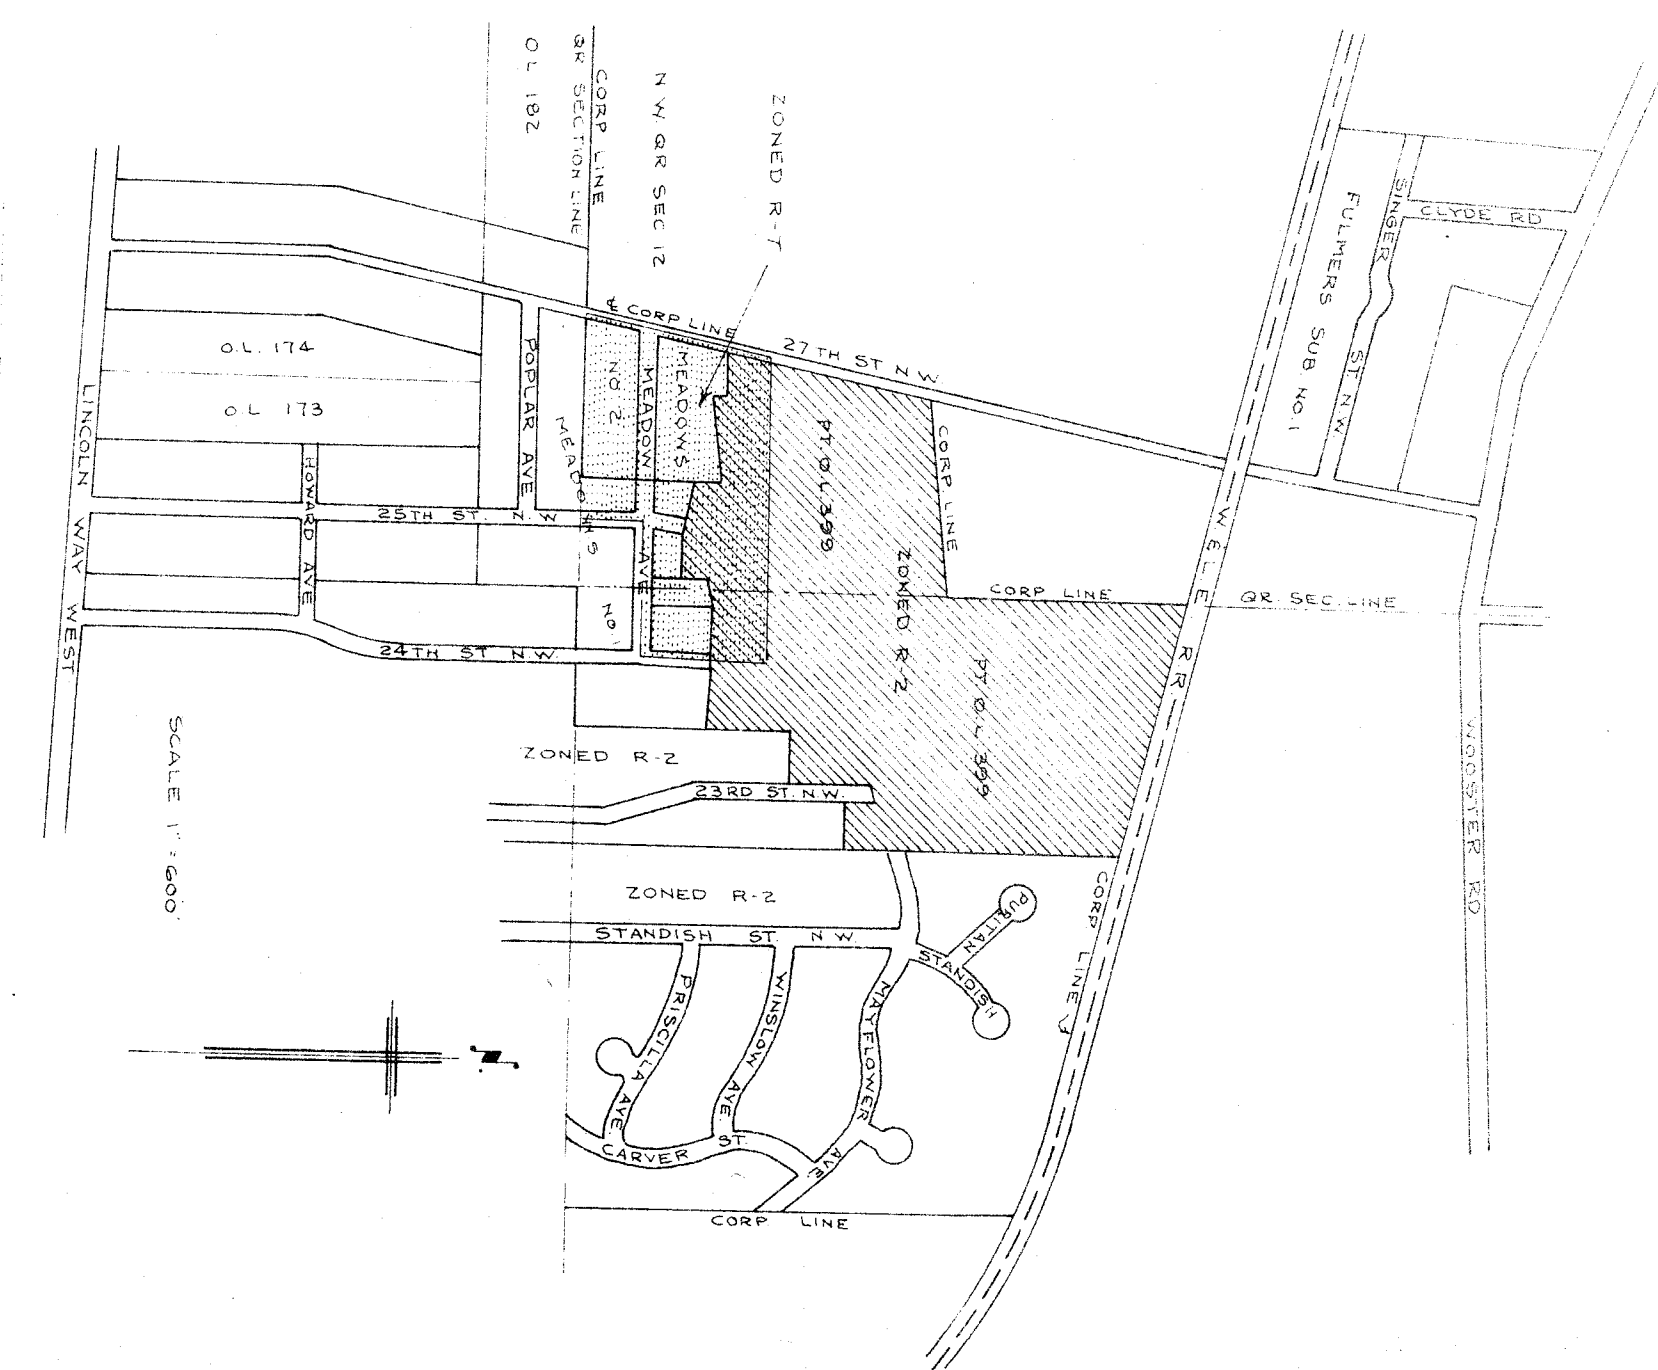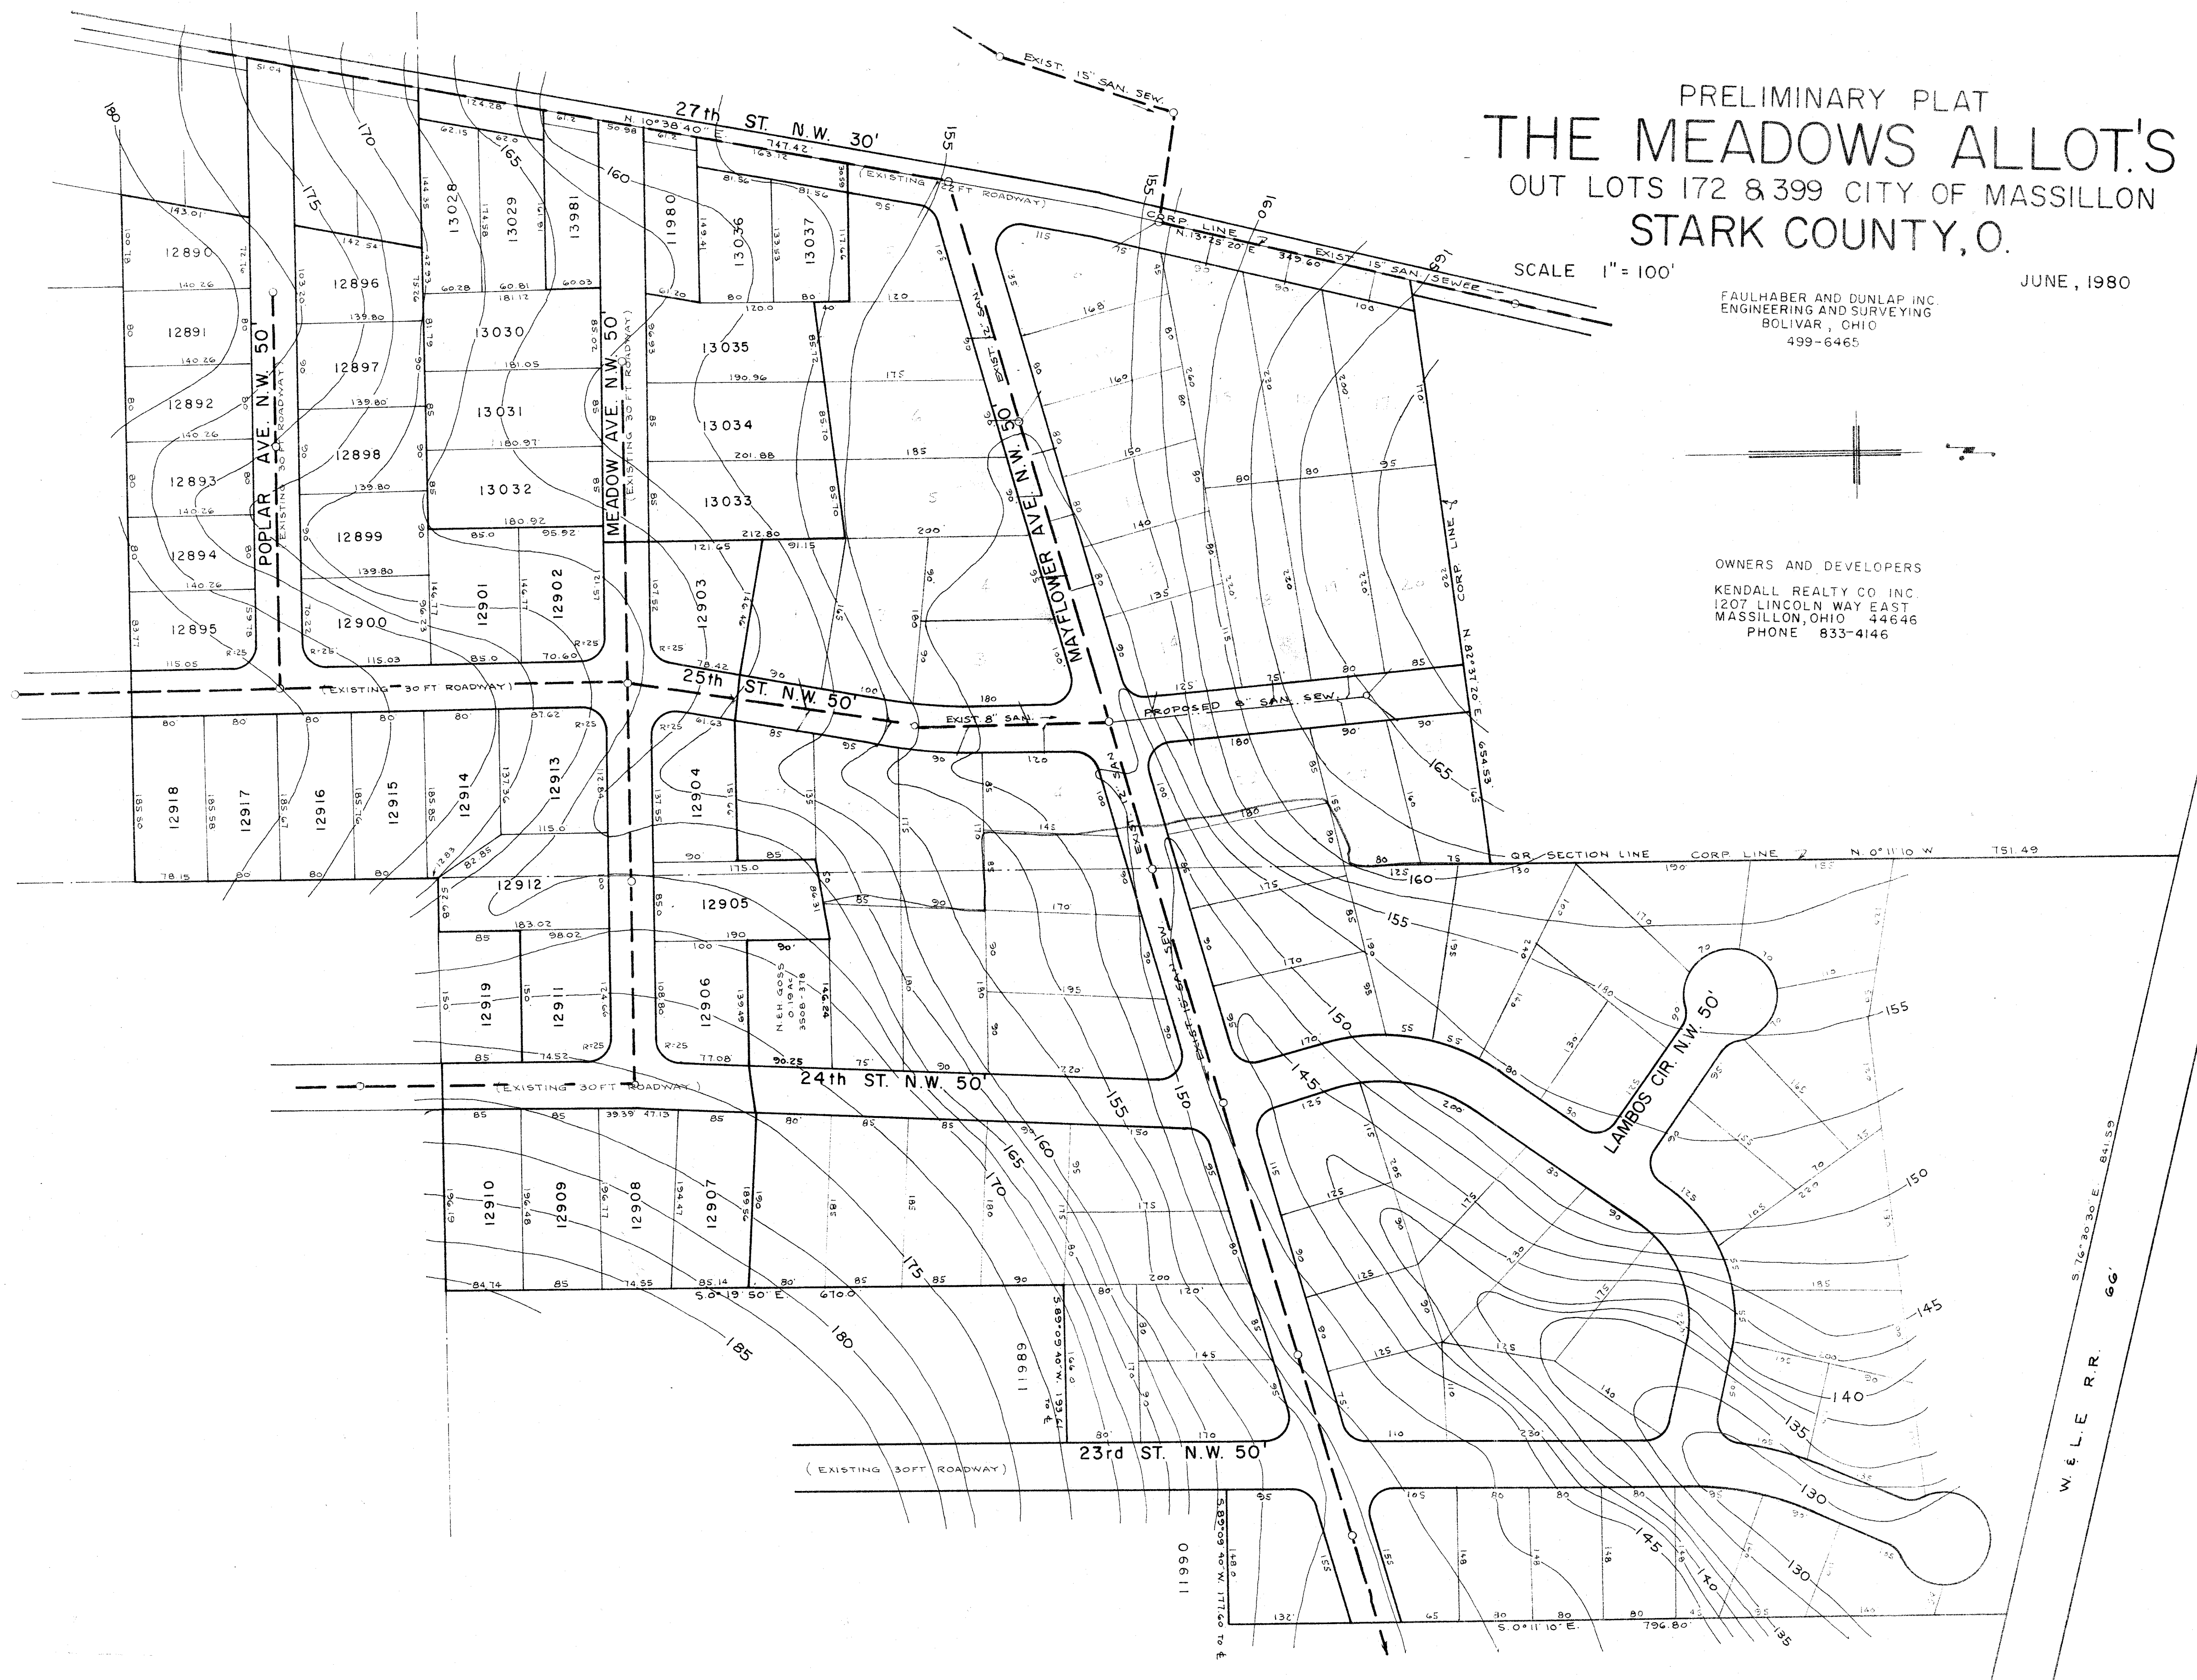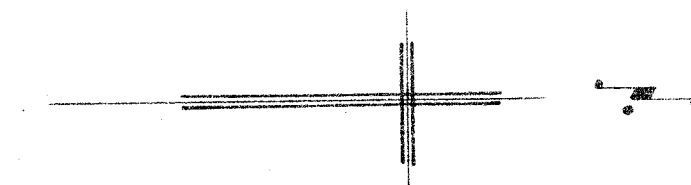

FINAL SURVEY	SURVEYED	BY	DATE
	PLOTTED		
	NOTE BOOK		
	AREAS CHECKED		

ORIGINAL SURVEY	SURVEYED	BY	DATE
	PLOTTED		
	NOTE BOOK		
	AREAS CHECKED		

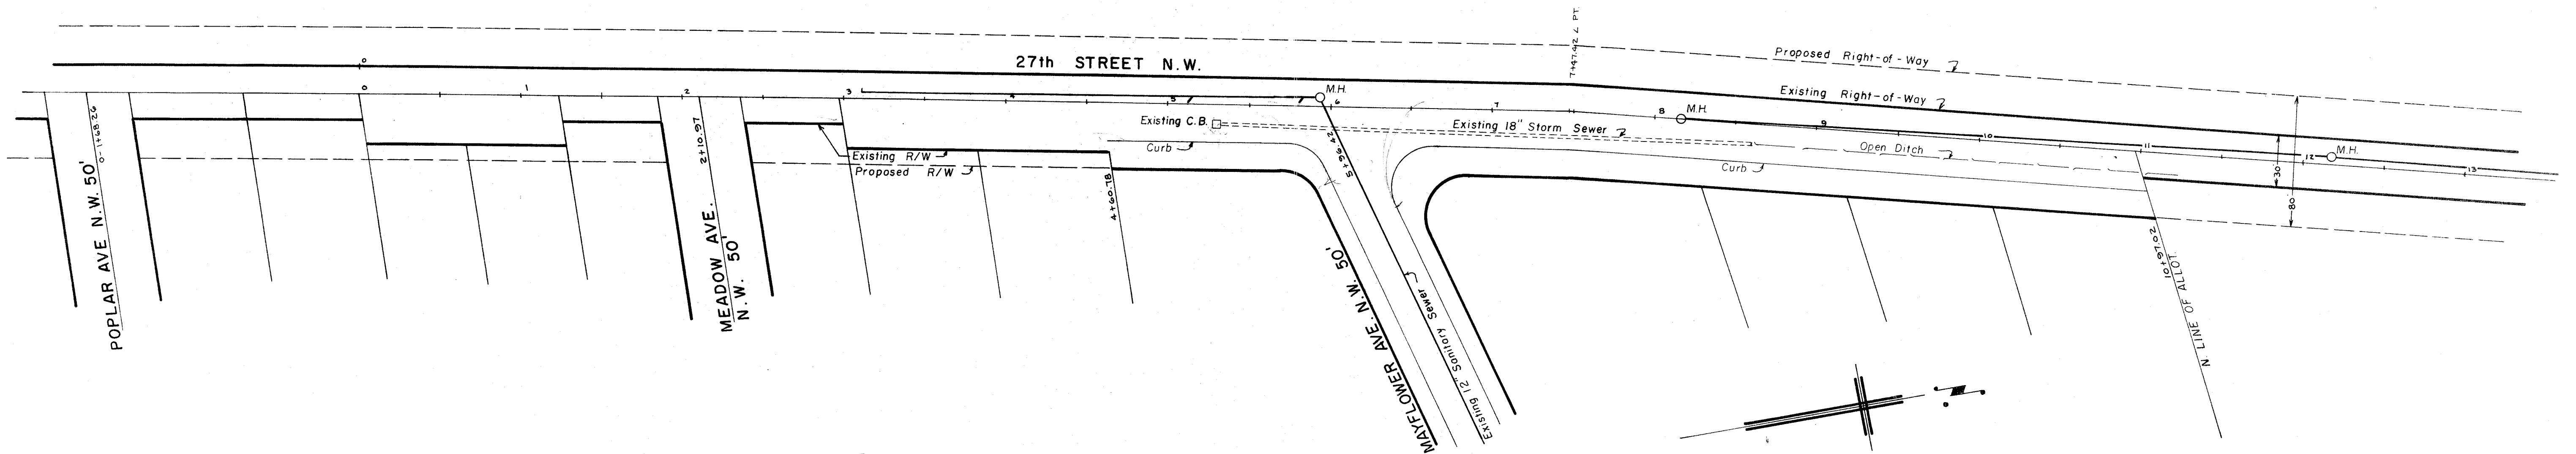

THE MEADOWS ALLOTMENT
O.L. 172 & O.L. 399, CITY OF MASSILLON
STARK CO., OHIO

SCALE 1" = 50' Horz.
1" = 10' Vert.

FAULHABER AND DUNLAP INC.
ENGINEERING AND SURVEYING


APPROVED BY _____ DATE _____
CITY ENGINEER

B.M. - TOP OF HYDRANT AT S.E. CORNER OF 27th ST.
AND POPLAR AVE. N.W.

ELEVATION 176.14


B.M. - R.R. SPIKE IN O.B.T. POLE NO. 14878 IN FRONT
OF HOUSE NO. 1165 - 27th STREET N.W.

ELEVATION 158.39

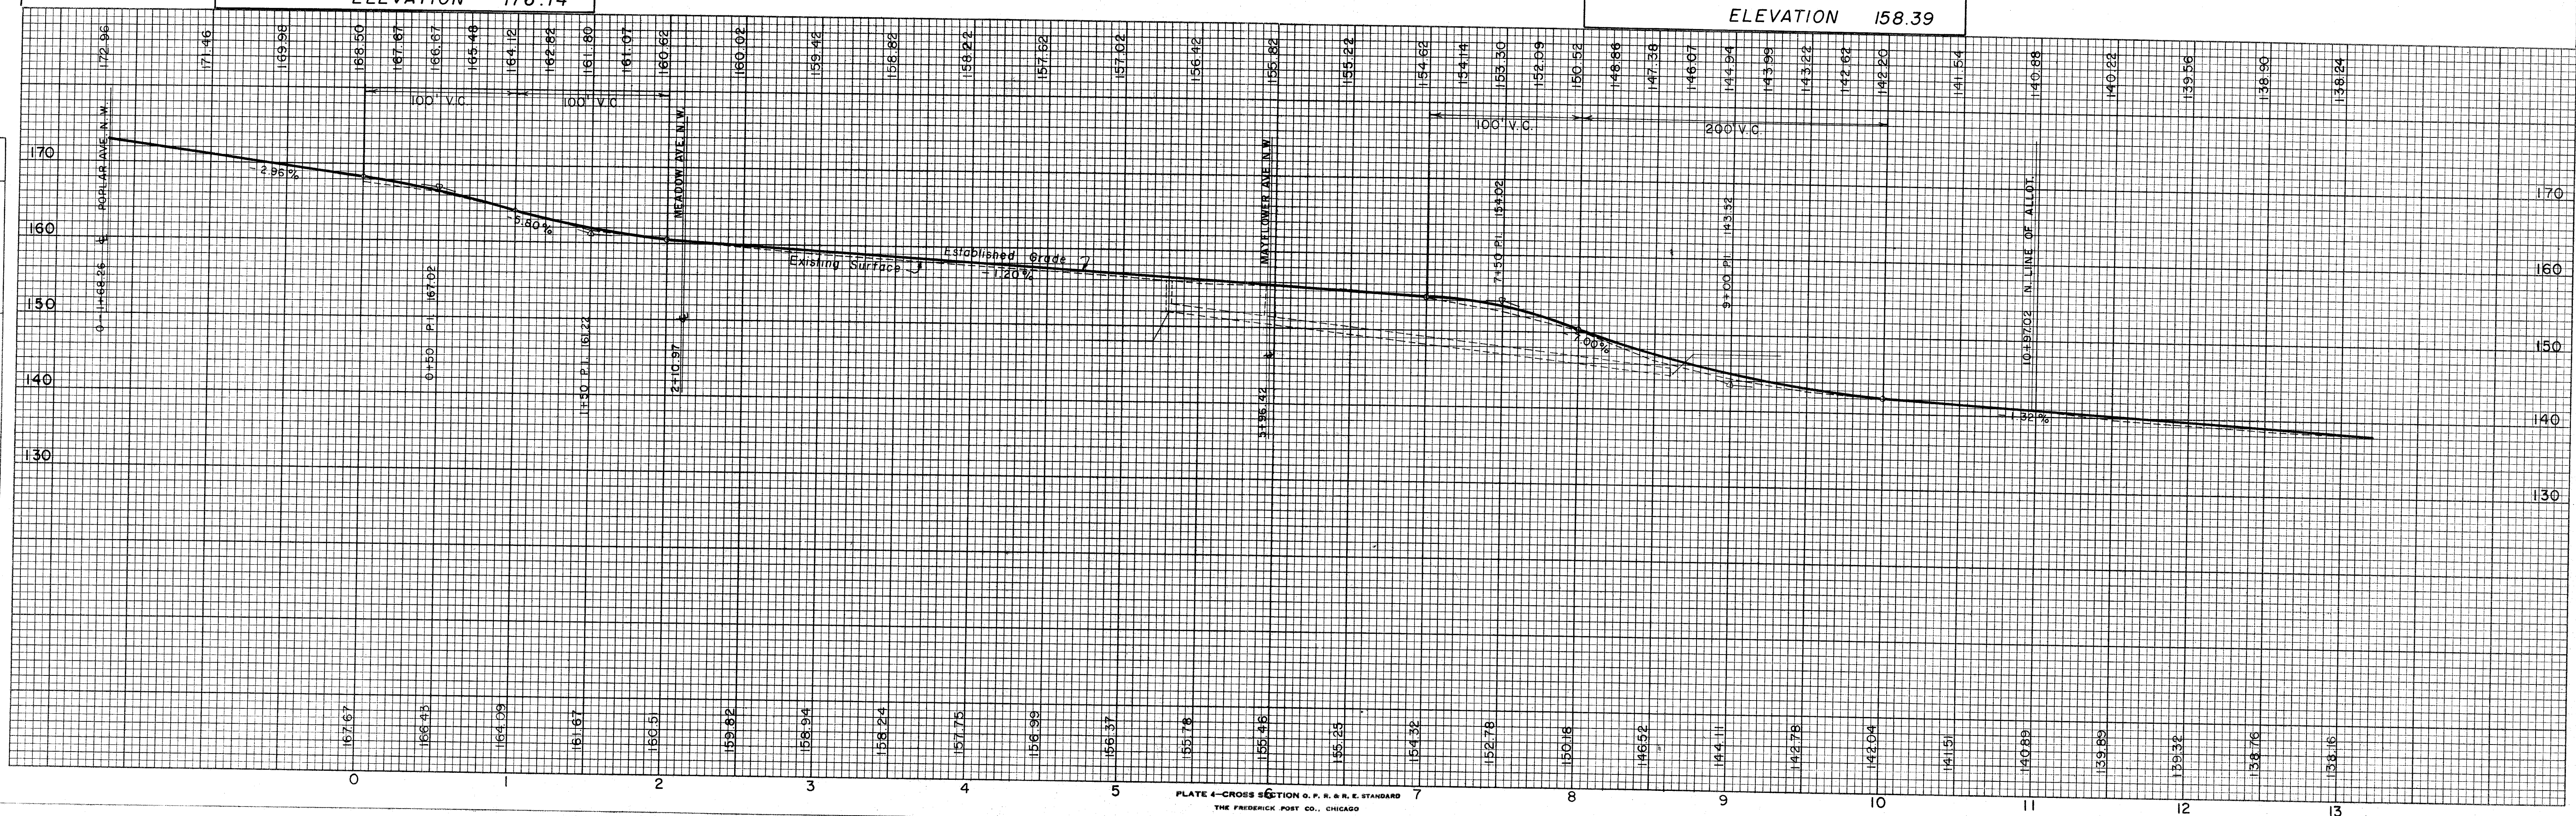

FINAL SURVEY	DATE	
	BY	
	SURVEYED	
	PLOTTED	
	NOTE BOOK	
	AREAS CHECKED	

CURVE DATA
 P.I. STA. 2+18.32
 $\Delta = 8^\circ 39' 30''$
 $T = 50.0'$
 $R = 660.48'$
 $L = 99.81'$

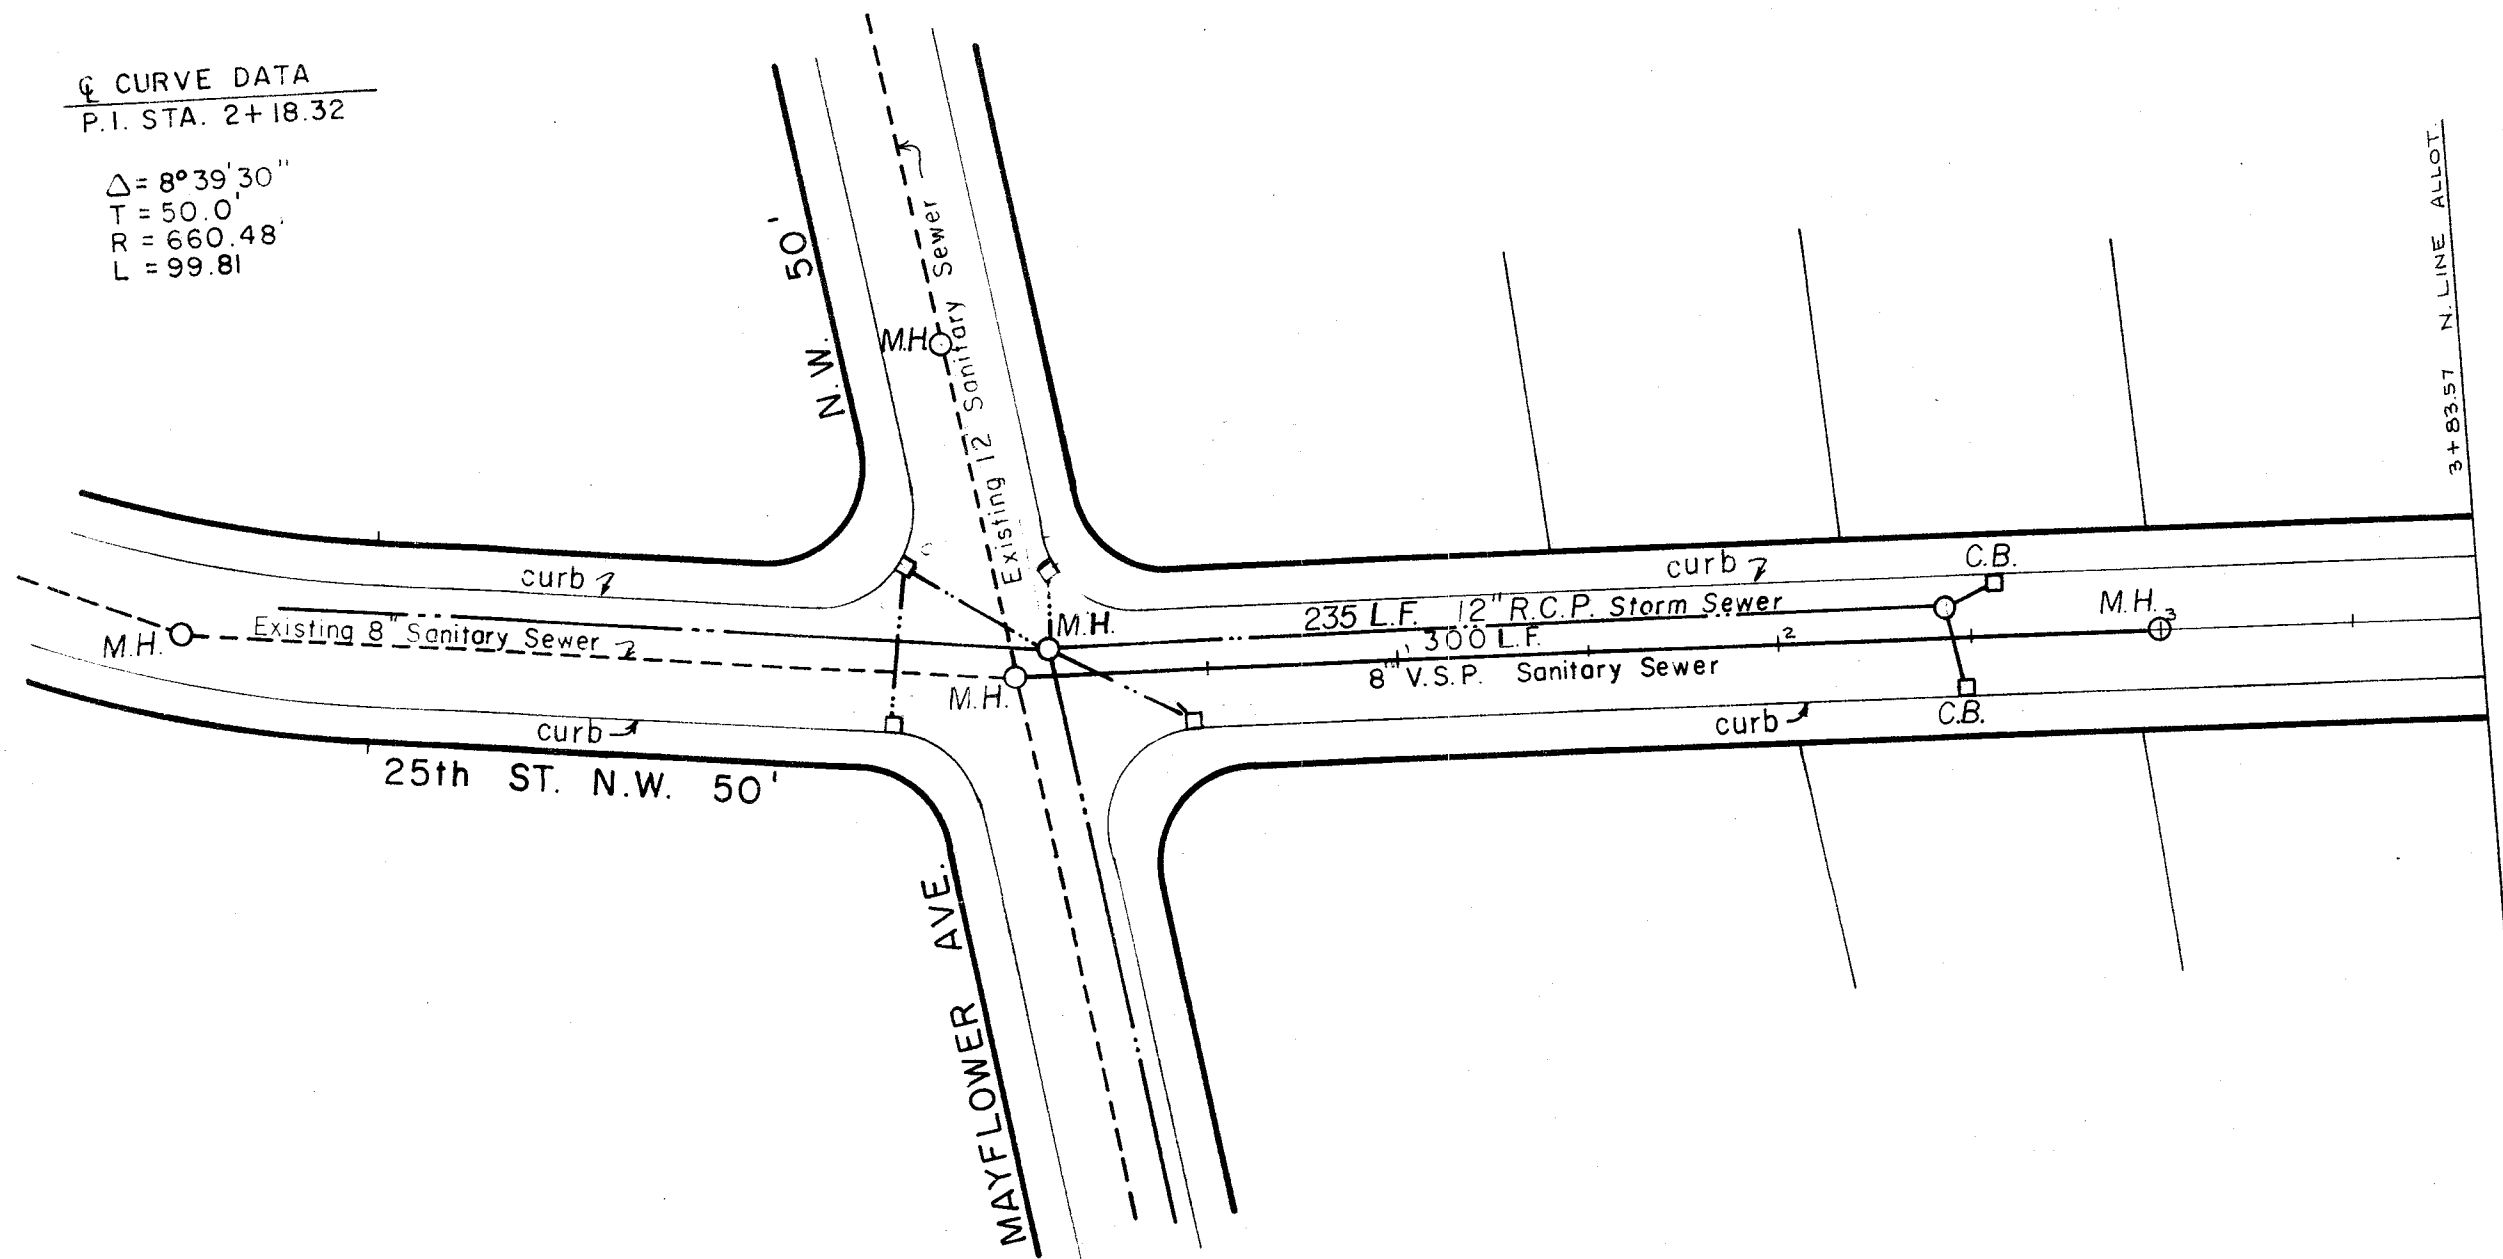

THE MEADOWS ALLOTMENT O.L. 172 & O.L. 399, CITY OF MASSILLON, STARK CO., OHIO

SCALE 1" = 50' Horz.
 1" = 5' Vert.

FAULHABER AND DUNLAP INC.
 ENGINEERING AND SURVEYING

APPROVED BY _____, DATE _____
 CITY ENGINEER


B.M. TOP OF HYDRANT AT S.E. CORNER OF 27th ST.
 AND POPLAR AVE. N.W.

ELEVATION — 176.14

B.M. — R.R. SPIKE IN O.B.T. POLE NO. 14878 IN FRONT
 OF HOUSE NO. 1165 — 27th STREET N.W.


ELEVATION — 158.39

ORIGINAL SURVEY	DATE	
	BY	
	SURVEYED	
	PLOTTED	
	NOTE BOOK	
	AREAS CHECKED	

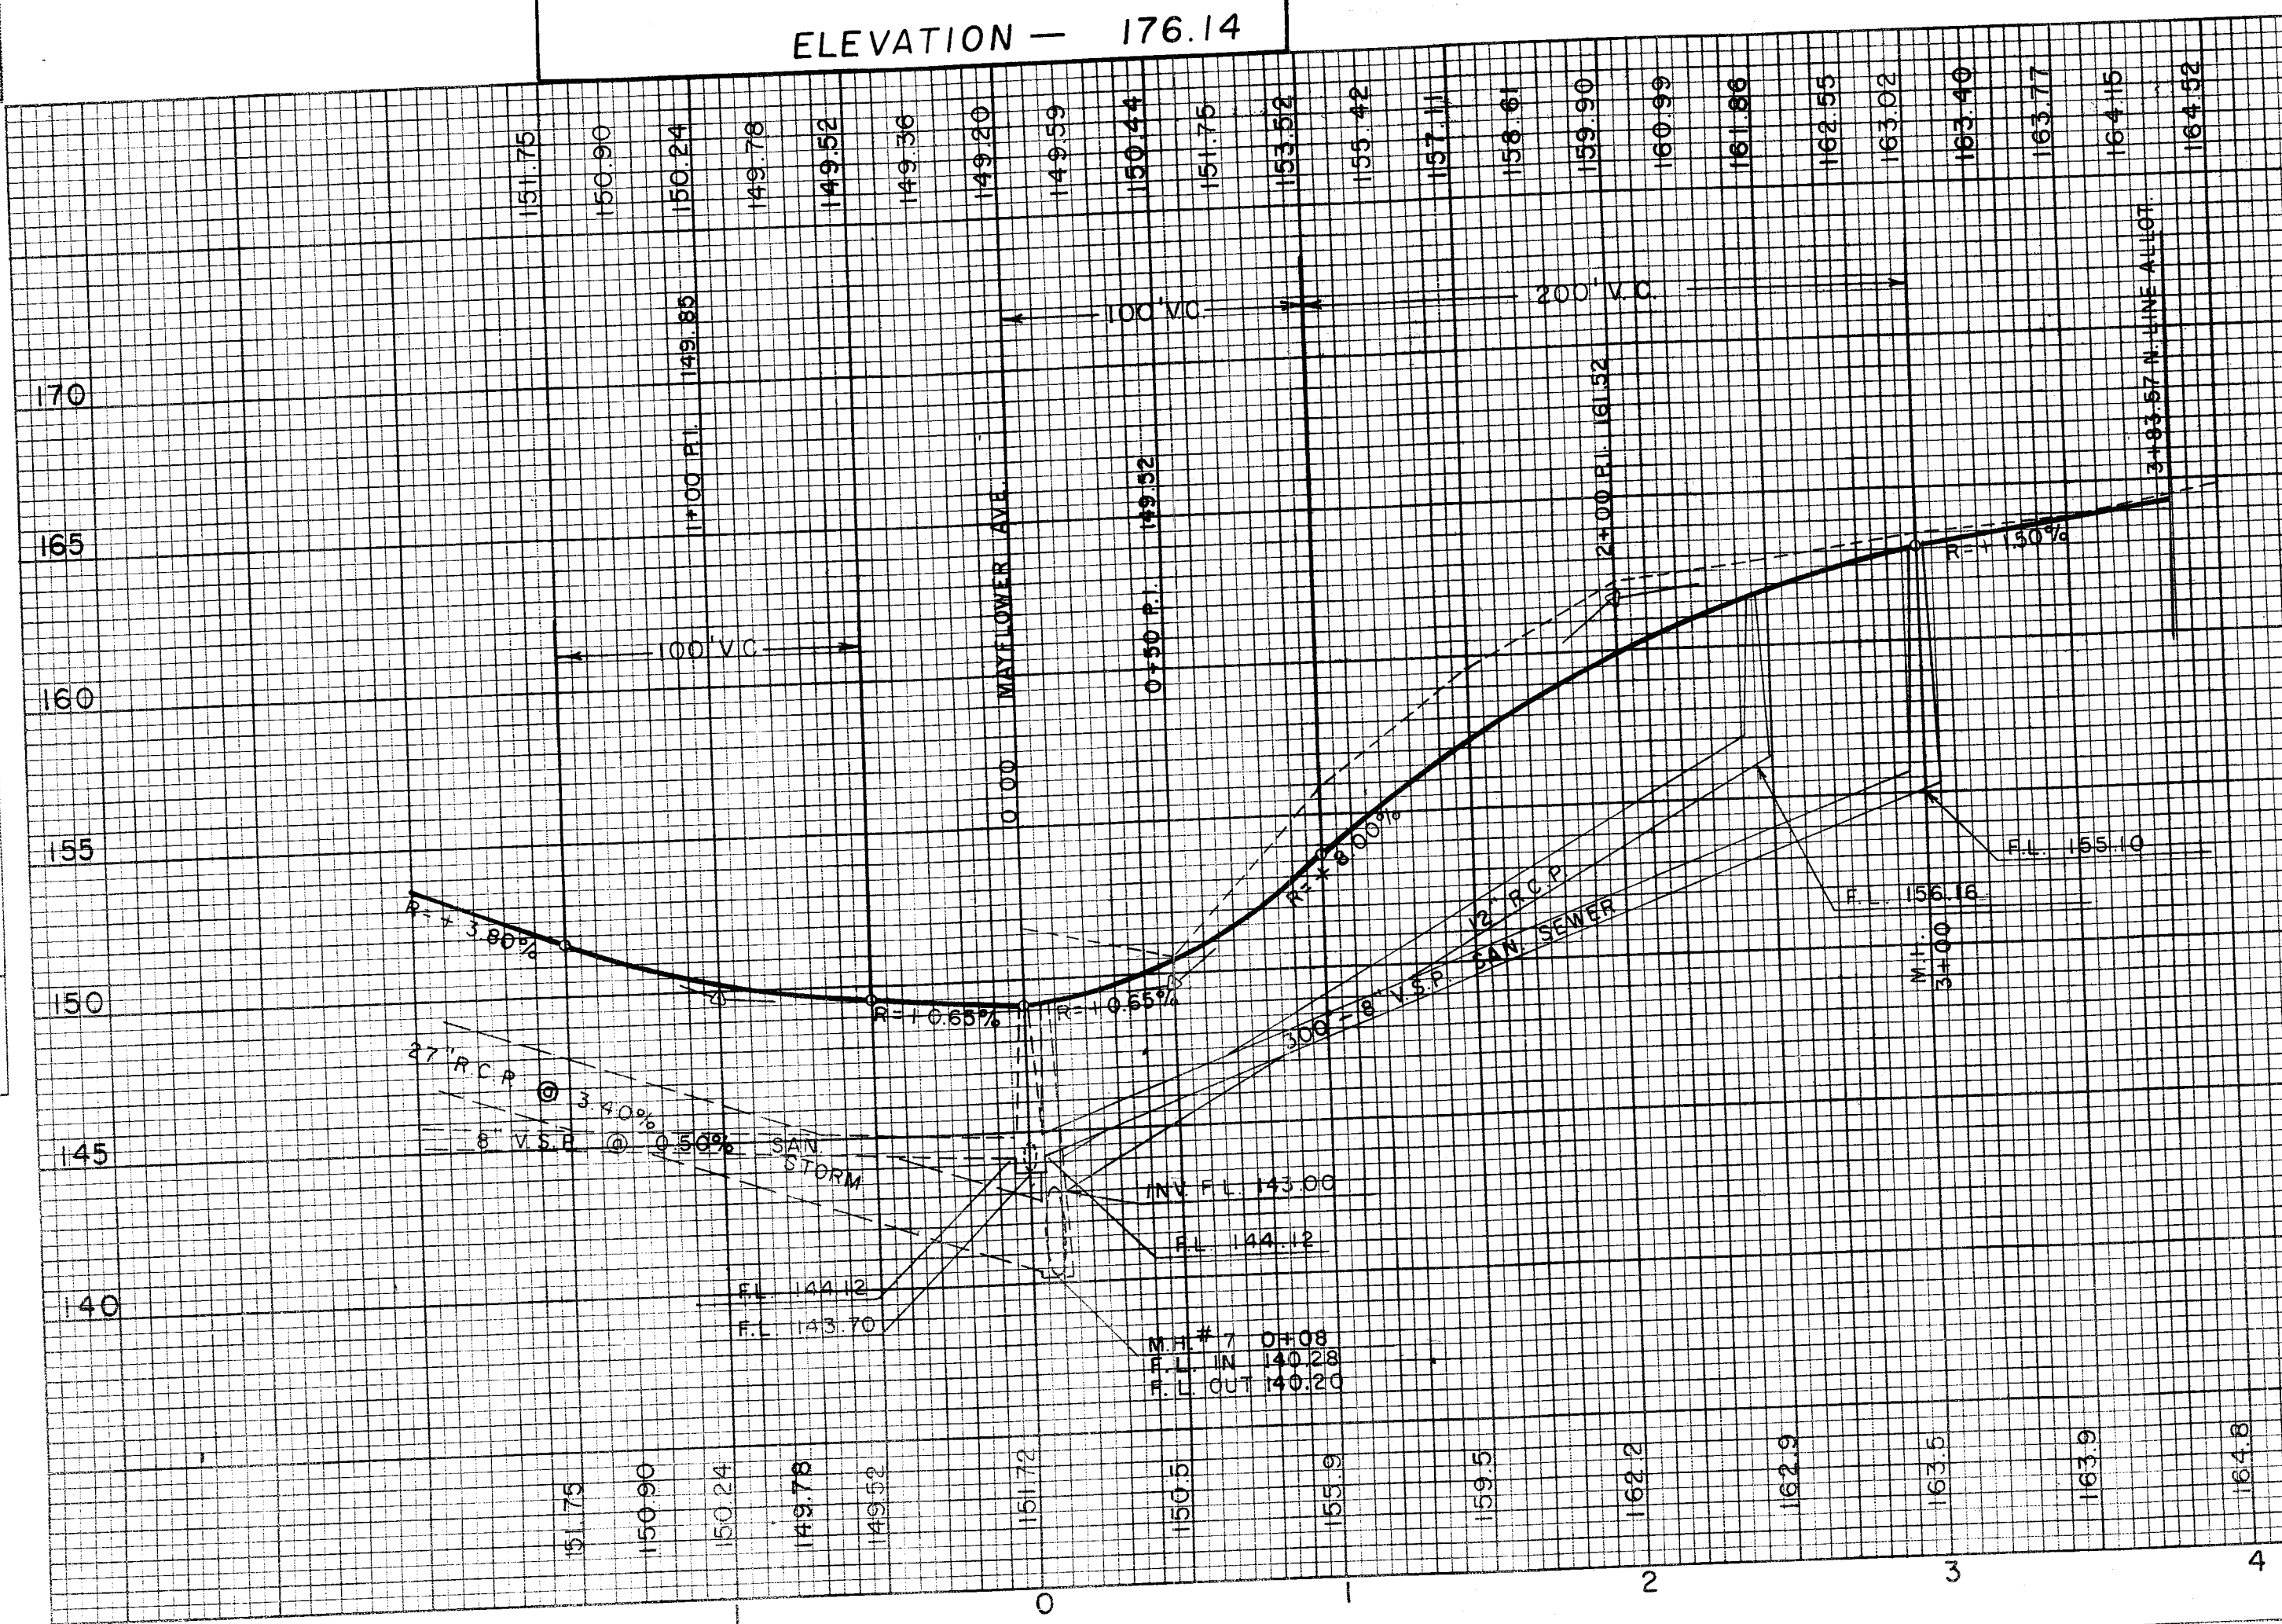

25th STREET N.W.

ORIGINAL			
SURVEY	SURVEYED	BY	DATE
	PLOTTED		
NOTE BOOK	TEMPLATE		
	AREAS		
NO.	AREAS CHECKED		

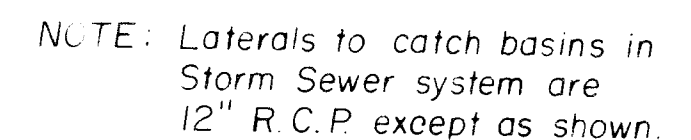


SCALE: 1" = 50' Horz.
1" = 5' Vert.


APRIL 1, 1967

RICHARD J. FAULHABER
Reg. Engineer 29925 & Surveyor

APPROVED BY _____, DATE _____
CITY ENGINEER

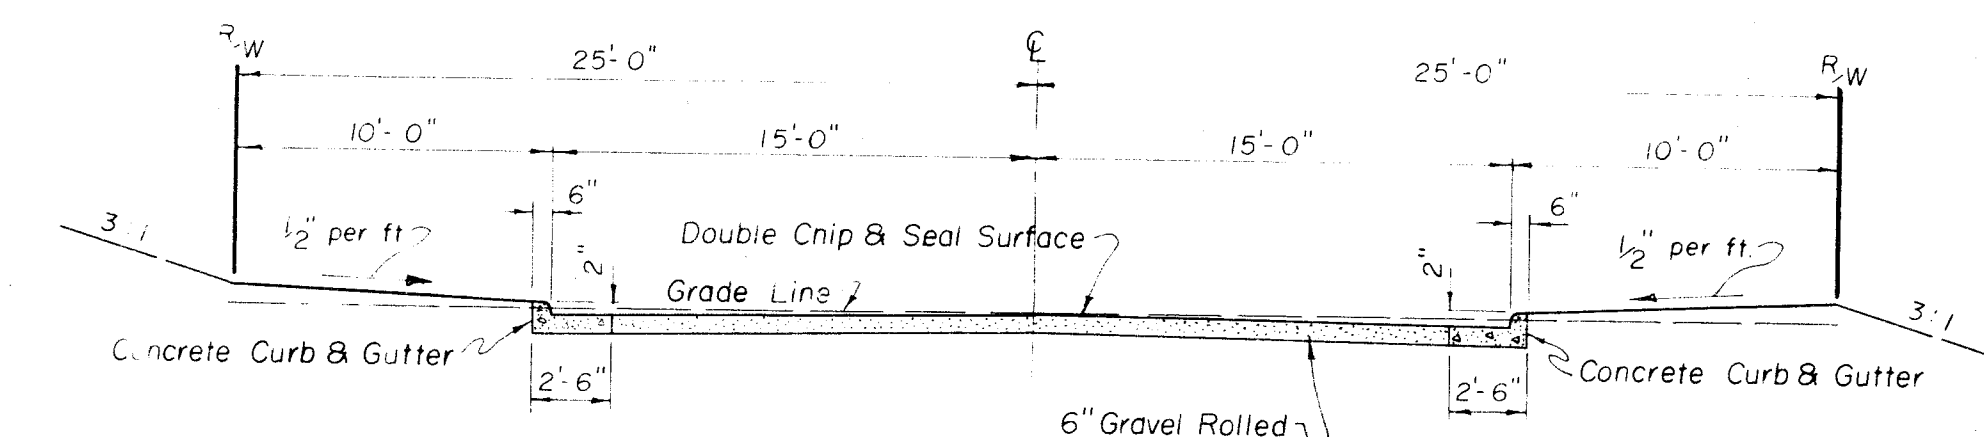


TYPICAL ROADWAY SECTION
SCALE: 1" = 6'-0"

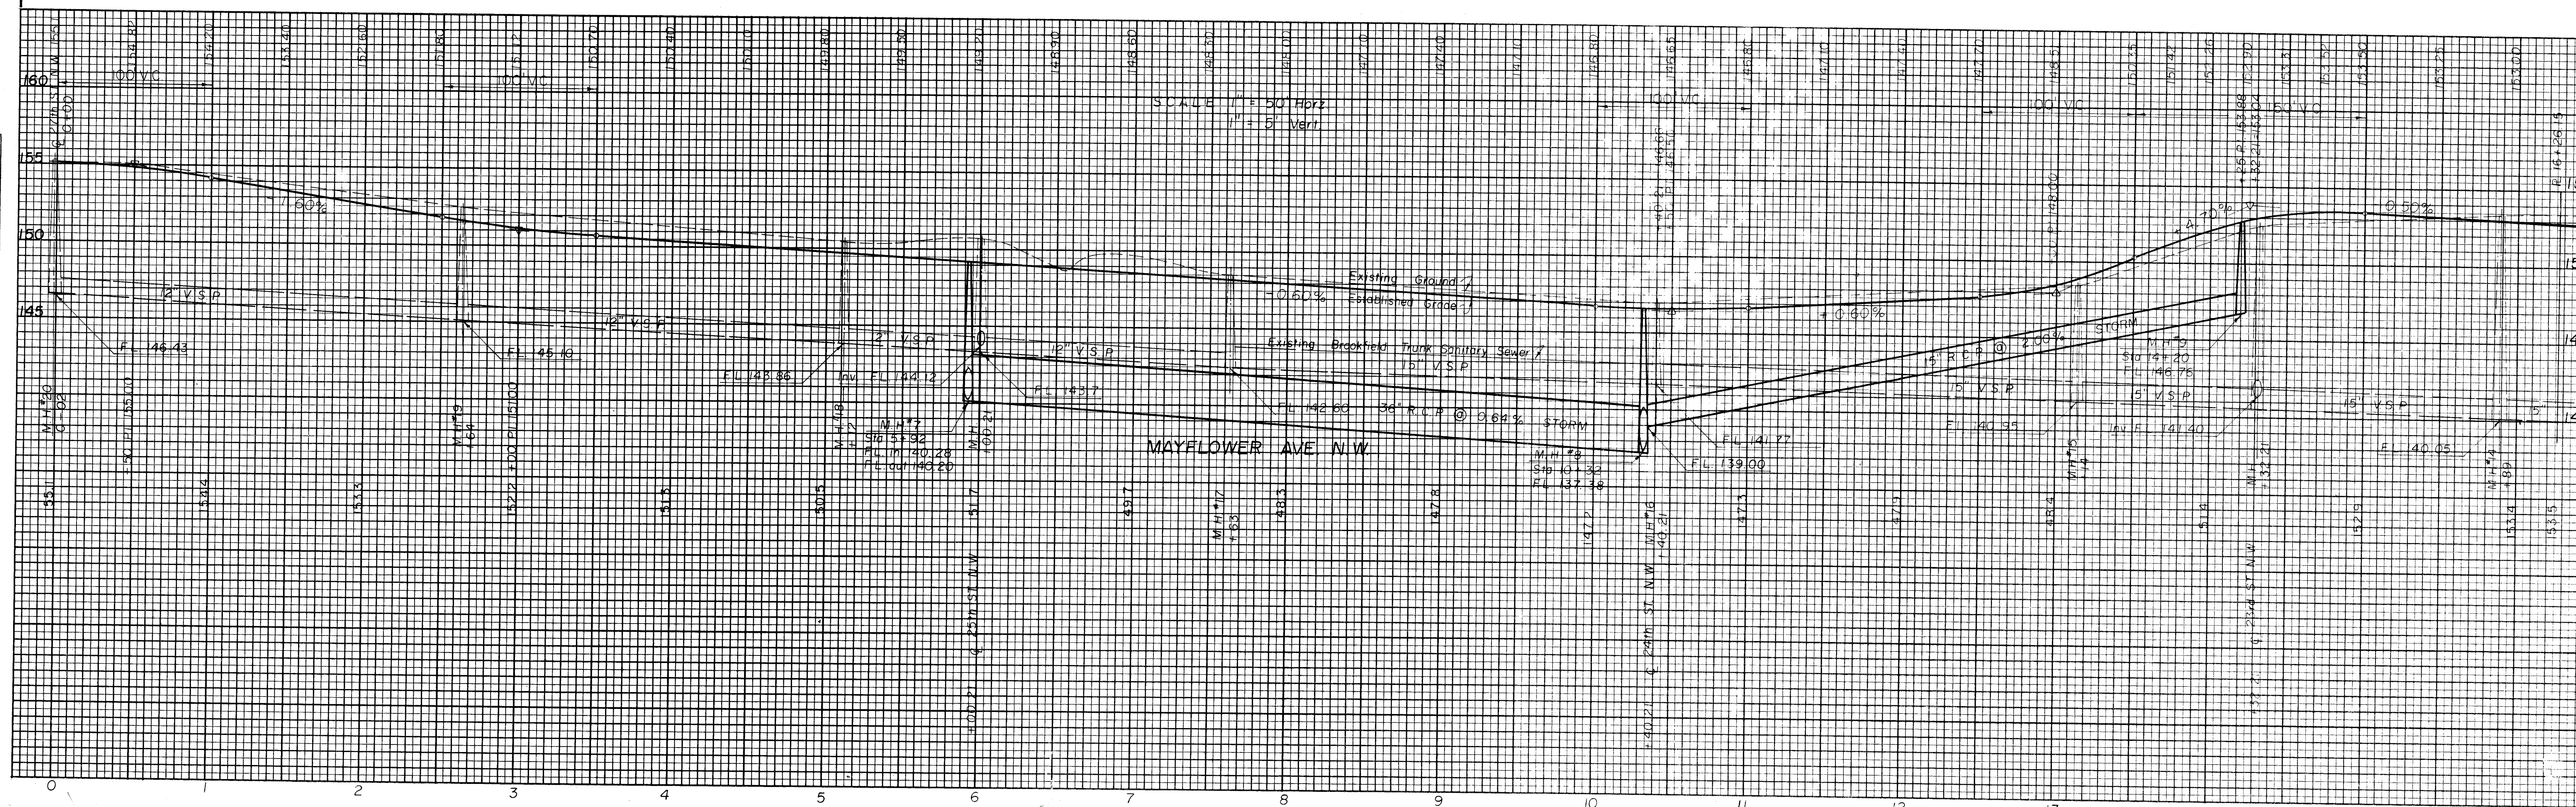

FINAL	SURVEYED	DATE
SURVEY	PLOTTED	BY
NOTE BOOK	REVISIONS	
NO.	AREAS CHECKED	

ORIGINAL	SURVEYED	DATE
SURVEY	PLOTTED	BY
NOTE BOOK	REVISIONS	
NO.	AREAS CHECKED	

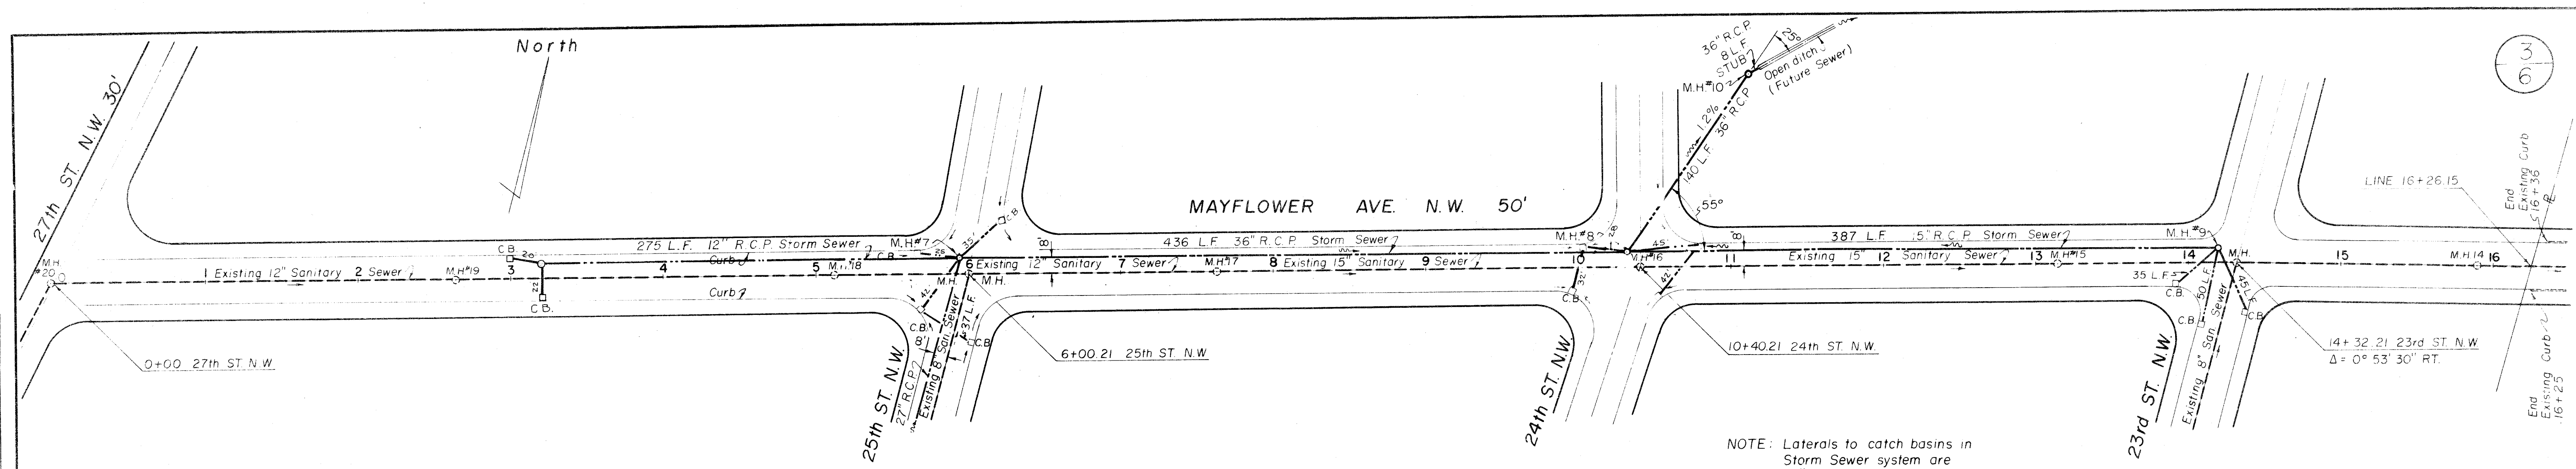


THE MEADOWS ALLOTMENT
O.L. 172 & O.L. 399, CITY OF MASSILLON
STARK CO., OHIO


SCALE: 1" = 50' Horiz.
1" = 5' Vert.


RICHARD J. FAULHABER
Reg. Engineer 29925 & Surveyor

APPROVED BY _____, DATE _____
CITY ENGINEER

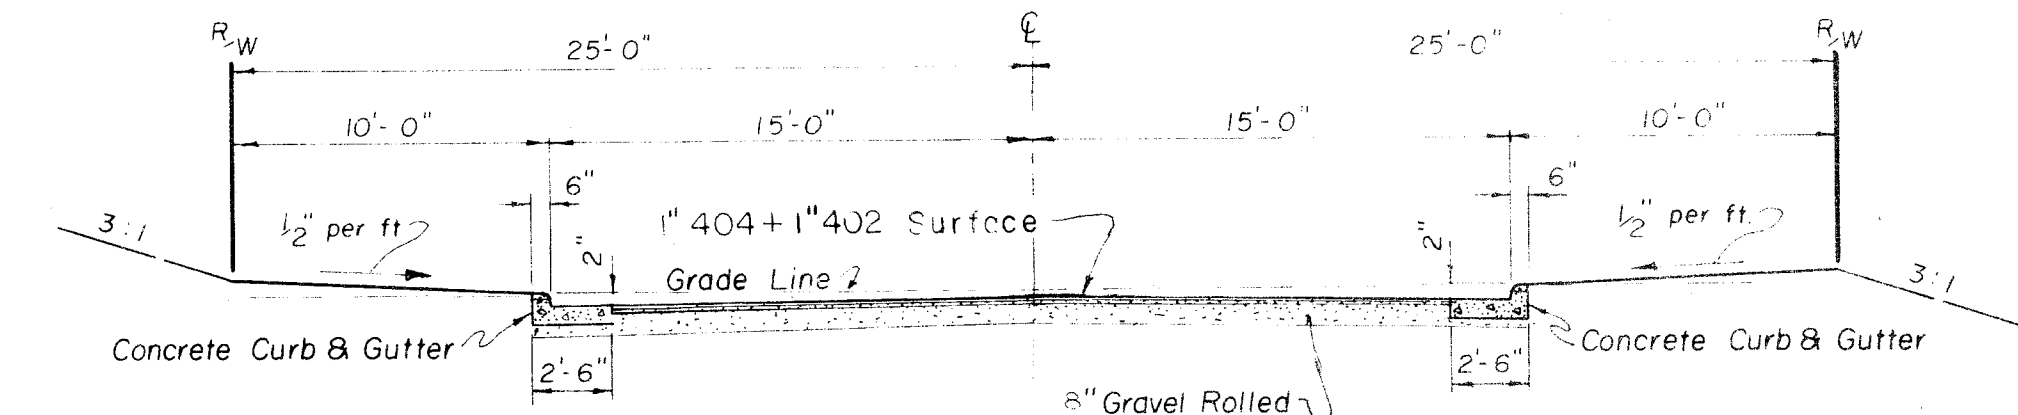

TYPICAL ROADWAY SECTION
SCALE: 1" = 6'-0"

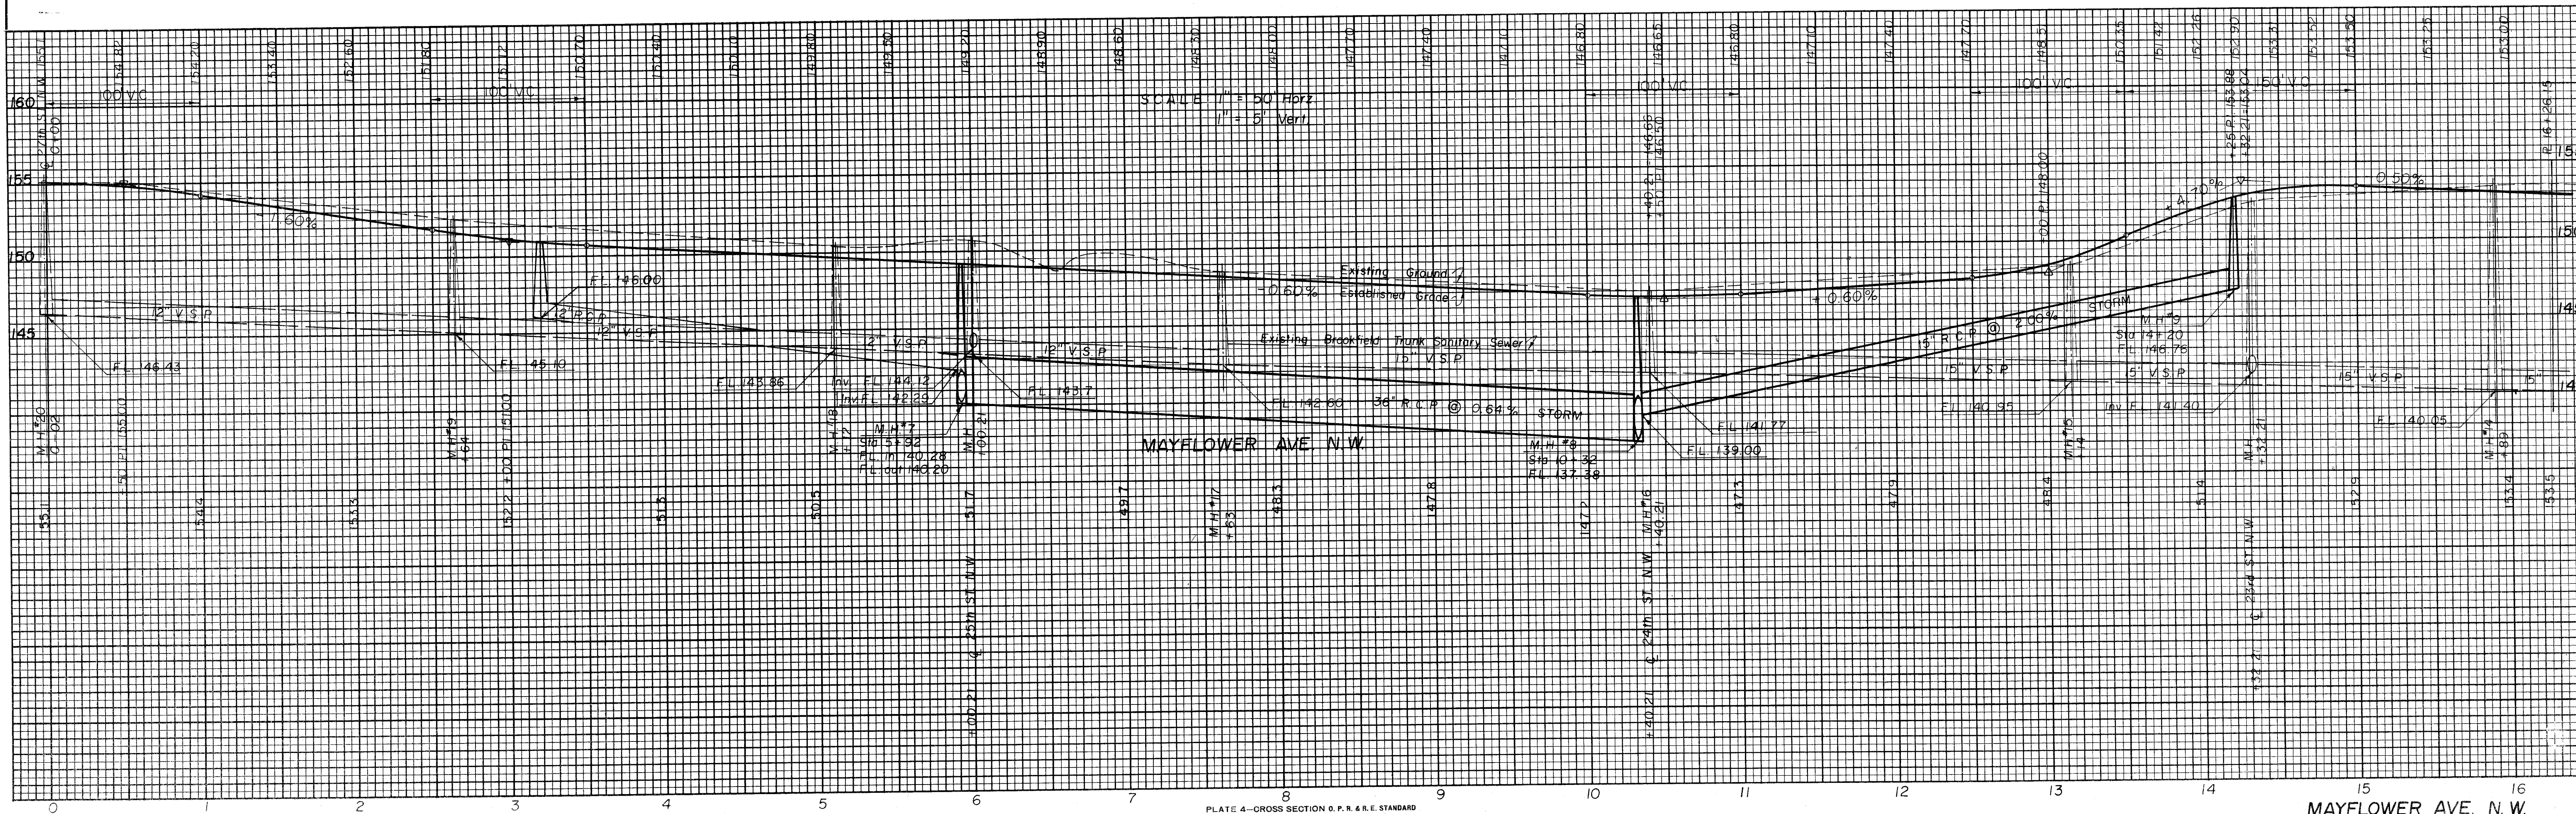


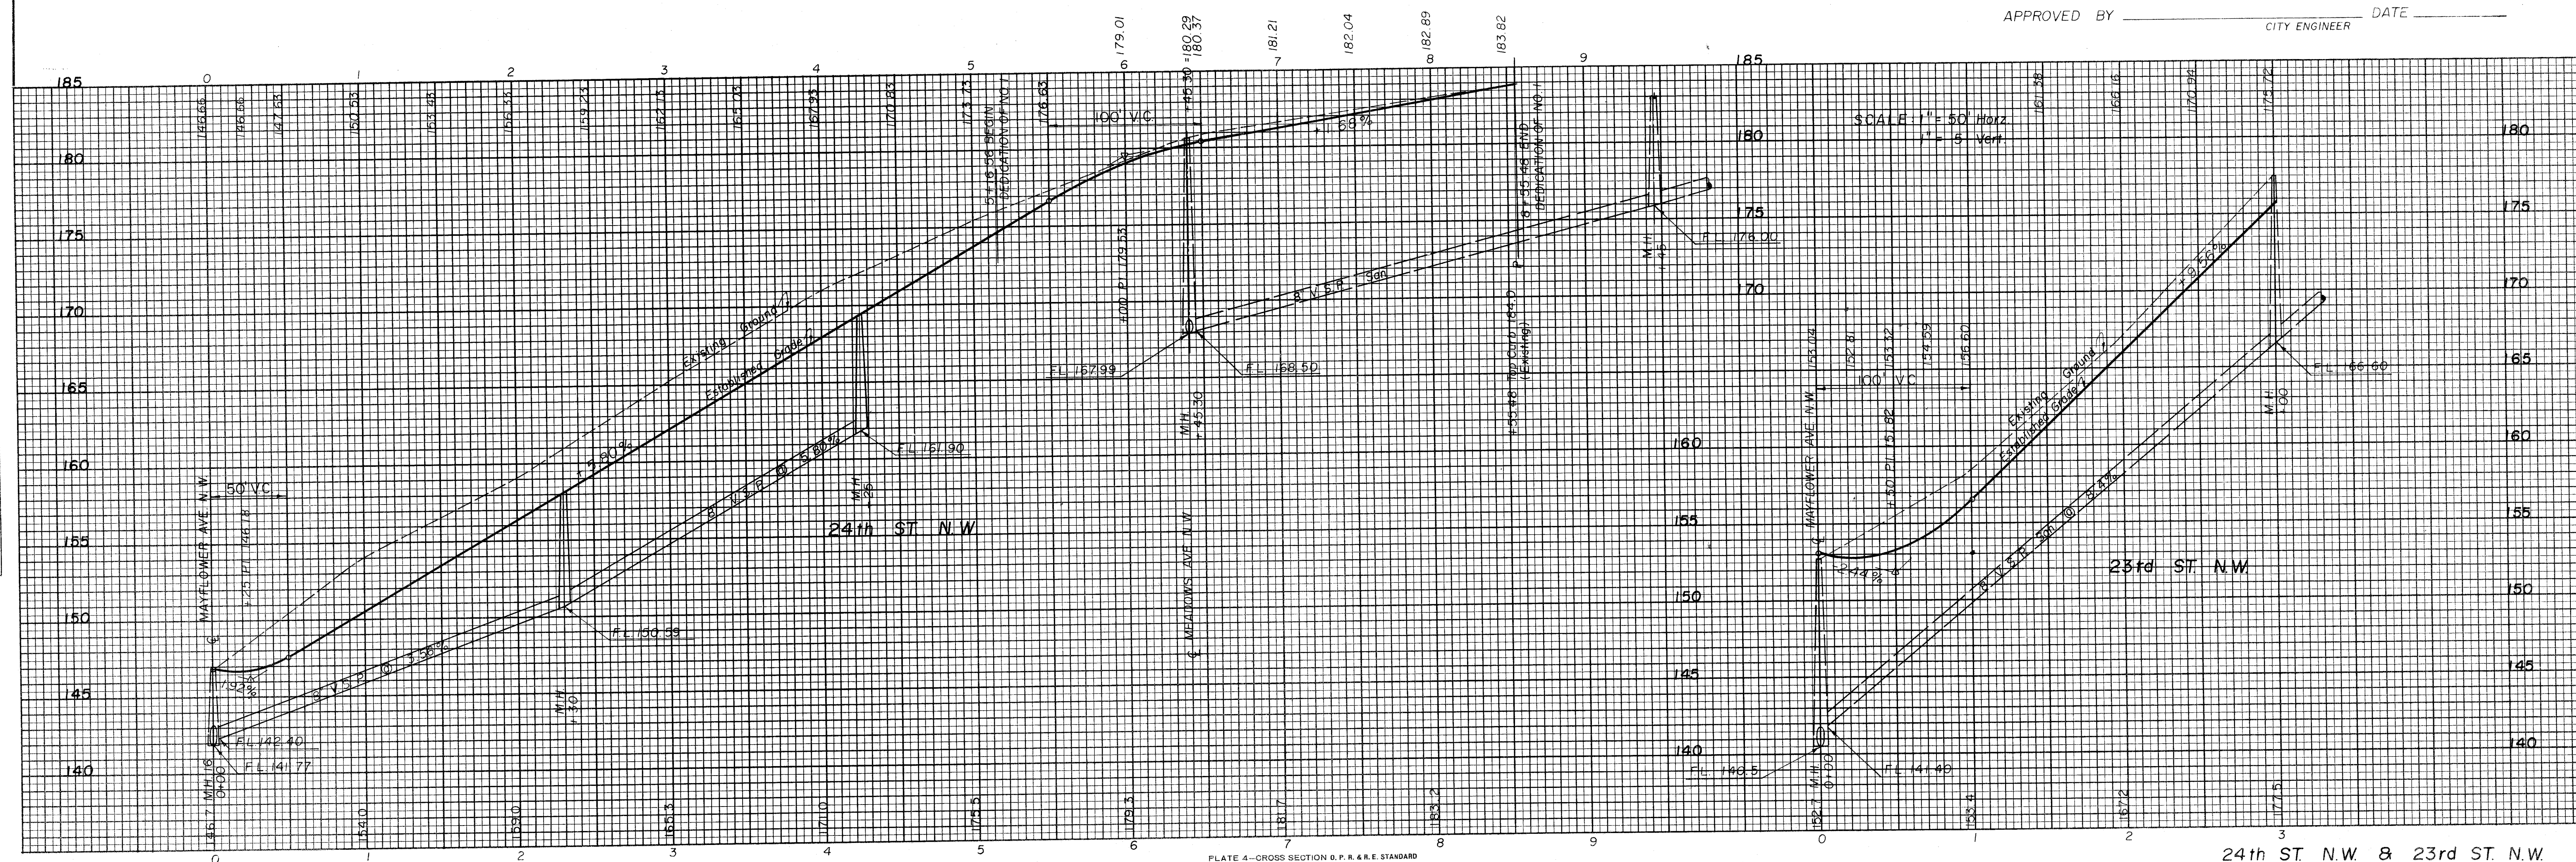

APPROVED BY _____ DATE _____
CITY ENGINEER

North

FINAL	SURVEYED	DATE
SURVEY	BY	
BOOK	NO.	
AREAS	CHECKED	

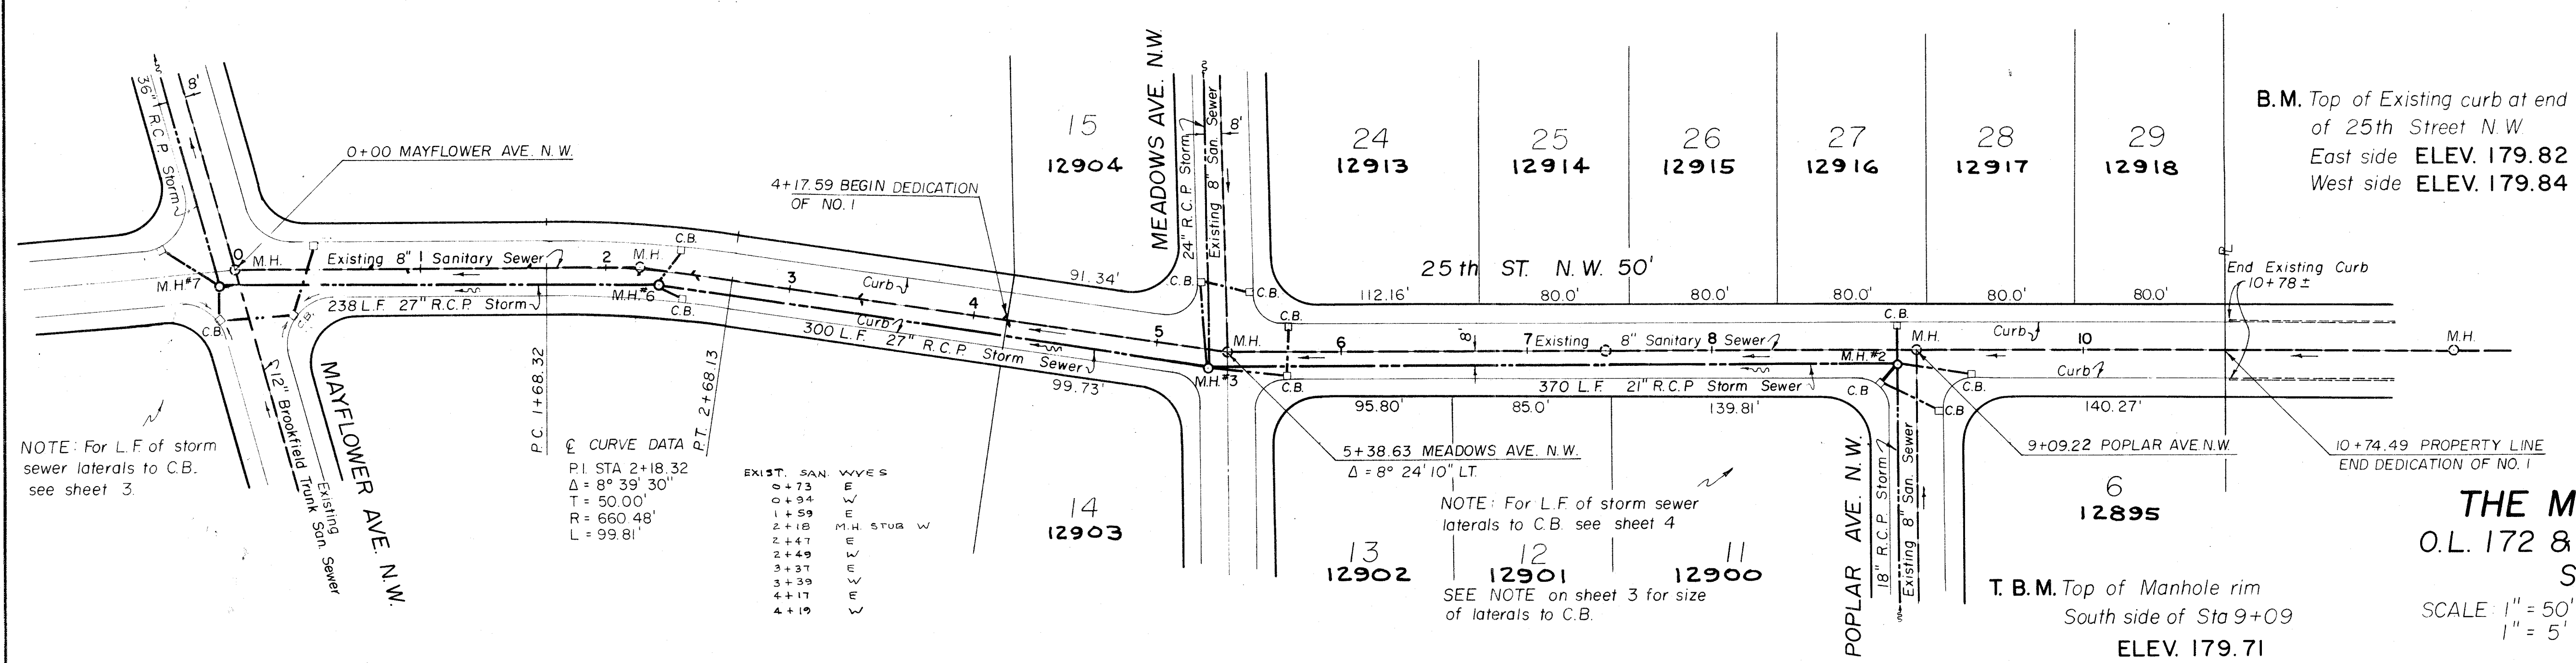

B.M. Top of Existing curb at end of 25th Street N.W.
East side ELEV. 179.82
West side ELEV. 179.84

THE MEADOWS ALLOTMENT

O.L. 172 & O.L. 399, CITY OF MASSILLON
STARK COUNTY, OHIO

SCALE 1" = 50' Horiz
1" = 5' Vert

APRIL 1, 1967

RICHARD J. FAULHABER
Reg. Engineer 29925 & Surveyor

APPROVED BY _____, DATE _____
CITY ENGINEER

ORIGINAL	SURVEYED	DATE
SURVEY	BY	
BOOK	NO.	
AREAS	CHECKED	

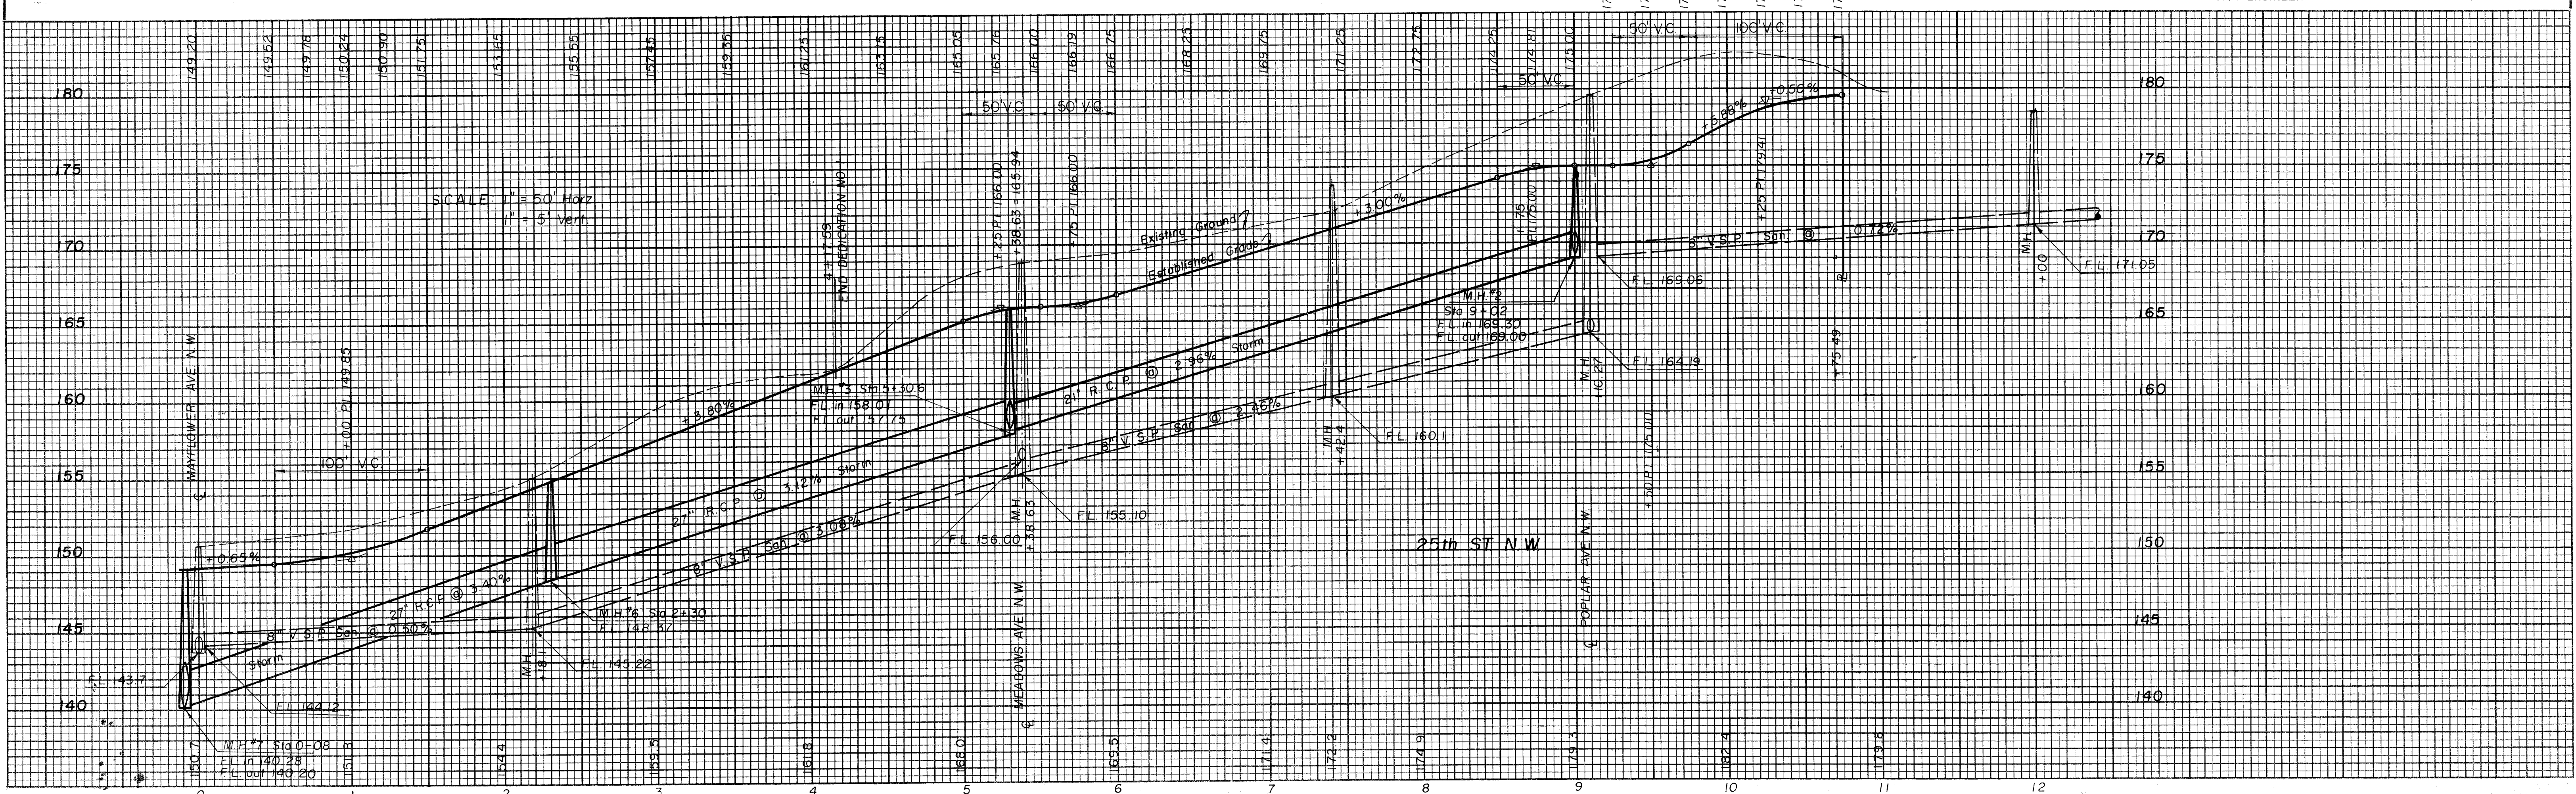


PLATE 4 - CROSS SECTION OF P.R. & E. STANDARD
FREDERICK POST CO., CHICAGO