
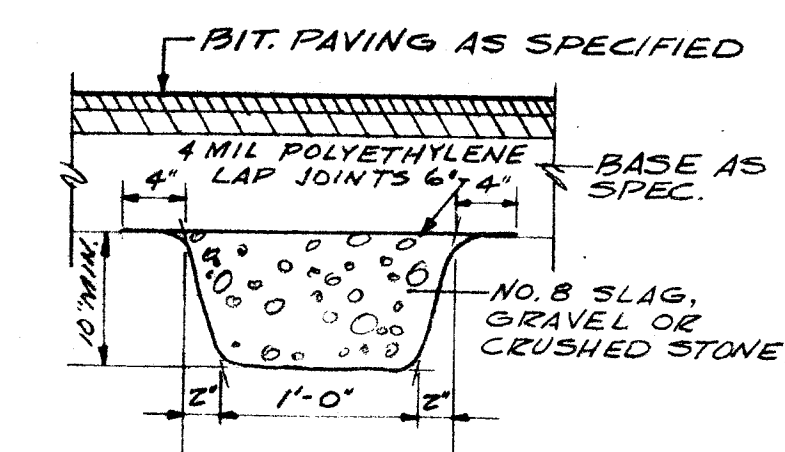
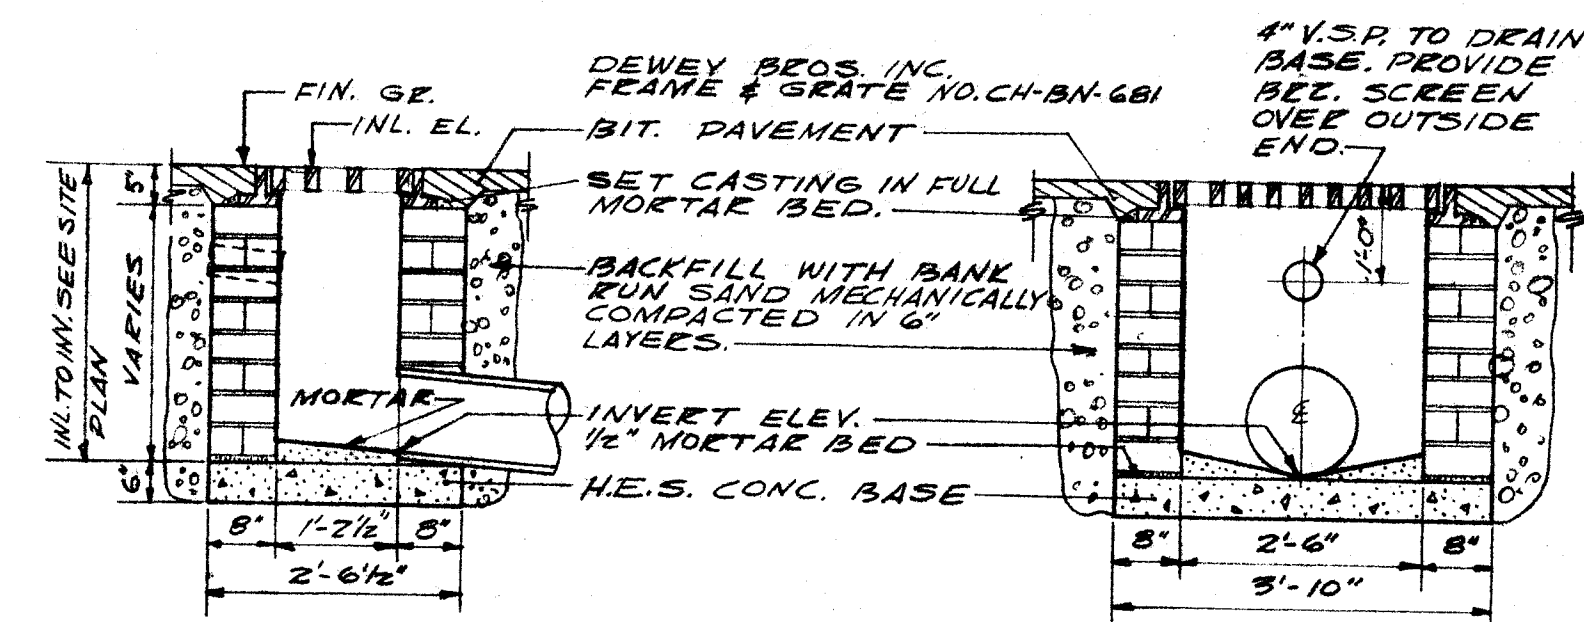


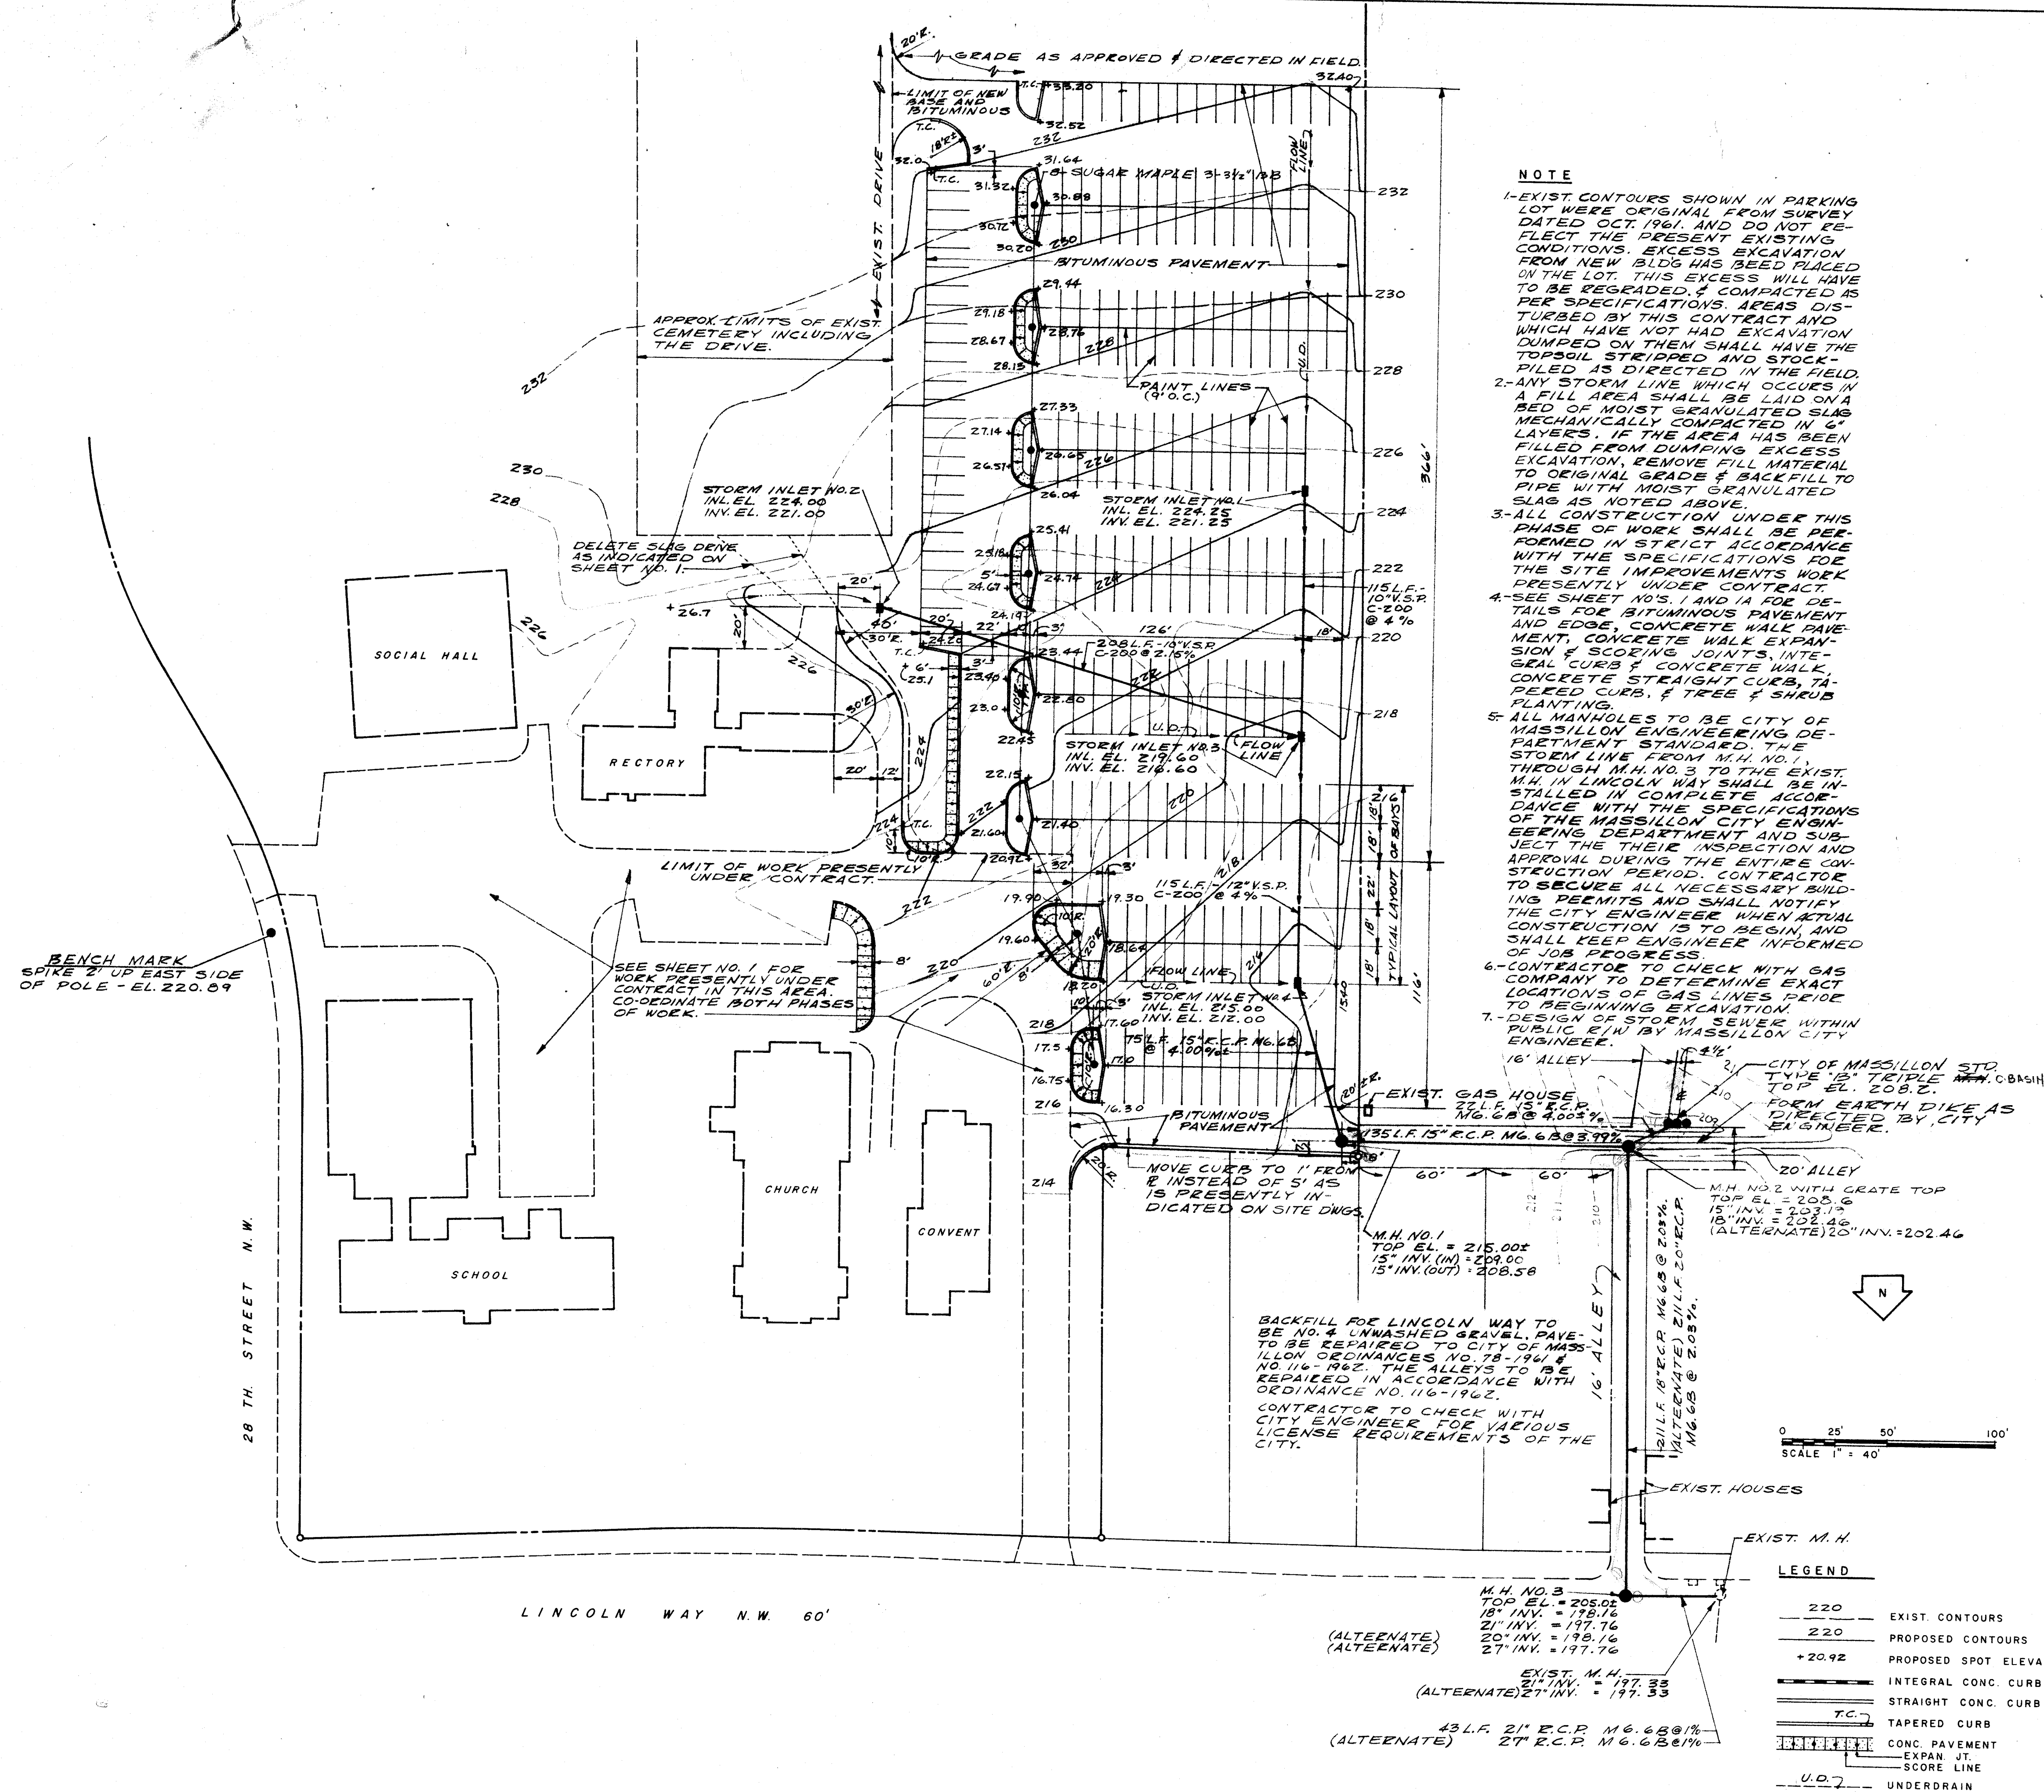


APPROVED FOR STORM SEWER WITHIN PUBLIC R/W ONLY.

[Signature]
MASSILLON CITY ENGINEER

11.23-66
DATE

SITE PLAN
PARKING AREA
ST. BARBARAS PARISH
massillon, ohio
november, 1966

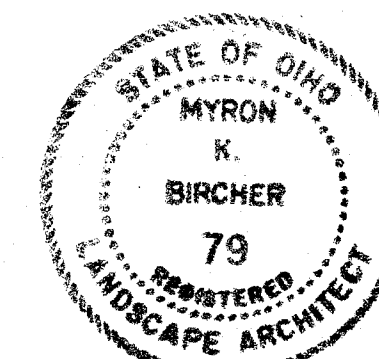

REV. 12-23-66 - ADD TRIPLE M.H., EARTH DIKE & EXTEND 15' STUB.

SE-5204 ACC NO. 2427