


N.E. QTR. SEC. 12, TUSCARAWAS TWP.

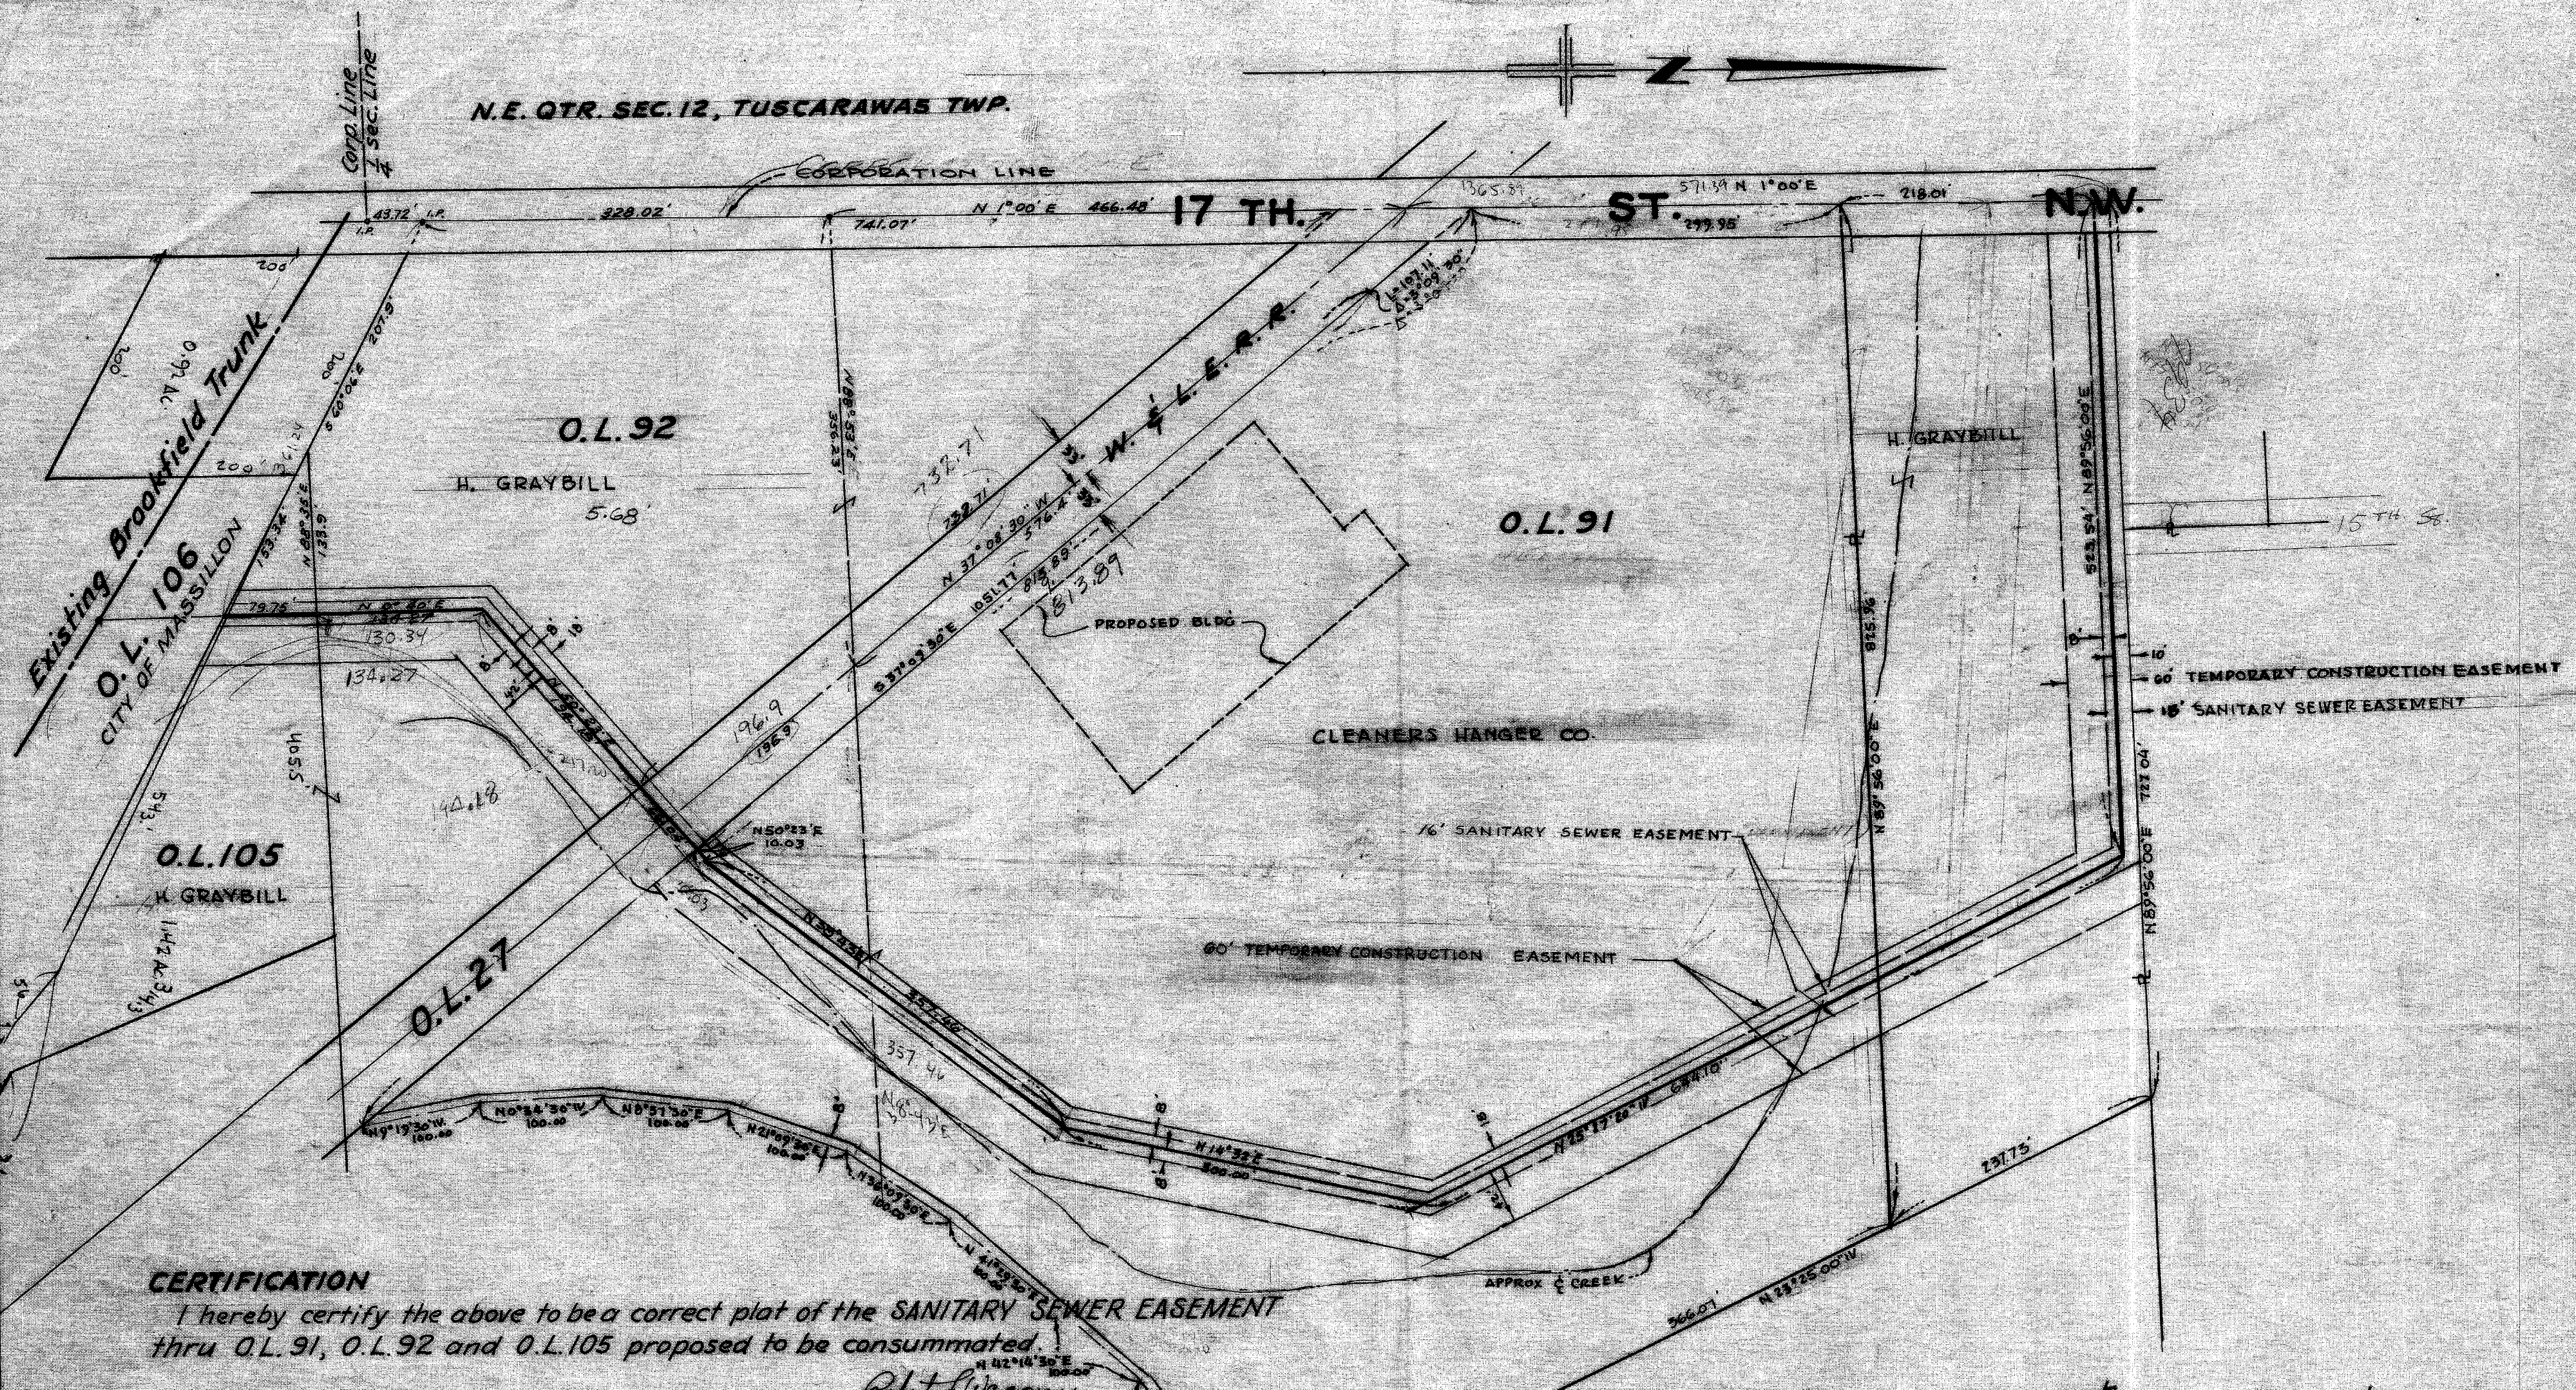

CERTIFICATION

I hereby certify the above to be a correct plat of the **SANITARY SEWER EASEMENT** thru O.L. 91, O.L. 92 and O.L. 105 proposed to be consummated.

GRANT

We the undersigned, owners of ^{PT.} O.L. 91, O.L. 92 and O.L. 105 in the CITY OF MASSILLON, OHIO, for the sum of one dollar and other considerations, receipt of which is hereby acknowledged, do hereby grant unto the CITY OF MASSILLON, their successors and assigns, the right to construct and forever maintain a **SANITARY SEWER** within a strip of land sixteen (16) feet wide with its center line as shown hereon, together with a construction easement, said easement being 60 feet wide as shown on above plat.

WITNESS

H. Clayton Drayhill

OWNER: H. GRAYBILL

Helen Graybill

STATE OF OHIO
COUNTY OF CHAMPAIGN

Before me, a NOTARY PUBLIC in and for said County, did personally appear the above signed owners of O.L. 91, O.L. 92 and O.L. 105 who did sign the above plat, the same being their free act and deed according to law.

In testimony whereof I hereunto set my hand and seal this 2nd day of Feb. 1968

My commission expires

William Cochran
NOTARY PUBLIC

TRANSFER not necessary this 1st day of August 1968

for under
By *J. W. Greene* Deputy
COUNTY AUDITOR

RECEIVED for Record this 22nd day of August 1968
RECORDED in Vol. 37 Page 19 this 22nd day of August 1968

Fee \$9.20
R# 41

Kenneth E. Moth
COUNTY RECORDER

We the undersigned, owners of PT. O.L. 91 in the CITY OF MASSILLON, OHIO, for the sum of one dollar and other considerations, receipt of which is hereby acknowledged, do hereby grant unto the City of Massillon, their successors and assigns, the right to construct and forever maintain a **Sanitary Sewer** within a strip of land (16) sixteen feet wide with its center line as shown hereon, together with a construction easement, said easement being 60 feet wide as shown on the above Plat.

WITNESS

Robert Owen

OWNER, CLEANERS HANGER CO.

John H. Rasmussen
PRESIDENT

Thomas H. Martin
SECRETARY

CITY OF MASSILLON, OHIO

SANITARY SEWER EASEMENT

17TH ST. N.W. TO BROOKFIELD TRUNK
THRU O.L. 91 & O.L. 92

APPROVED *Robert Cochran* DEPT. PUBLIC SERVICE
ENGINEERING DIVISION

DR. BY: O.P., E.W.
CH. BY:

SCALE 1" = 100'

FILE NO SE 521 ACC. NO 2443


CITY OF MASSILLON, OHIO

SANITARY SEWER PROJECT

CHERRY RD. N.W. , 17TH ST. N.W. , 15TH ST. N. W. & PRINCEHORN CIR. N.W.


GENERAL NOTES

1. All construction to be per city of Massillon specifications and standards.
2. Contractor shall notify all utility companies before work is done.
3. Construction signs: contractor shall erect and maintain all necessary signs, barricades and lights. This is to be included under the item traffic control.
4. All manholes to be precast concrete with a minimum of 1'-0" of adjusting rings on top of cone.
5. Backfill to be compacted per specifications, if unsuitable, granular backfill may be ordered by the Engineer.
6. Cost of compaction per lin. foot shall be included in the price of pipe
7. Backfill must be at optimum moisture.
8. Bedding is to be included in the price of the pipe.
9. Contractor must provide gravel and dust control to keep streets in condition for traffic until 404 asphalt is applied. Contractor must provide cold-mix.
10. All street repair to be as per detail.
11. 404 asphalt is to be applied in suitable weather or per engineer's direction.
12. When conflict arises over the interpretation of notes and details, the notes and details in the drawings take preference over the general provisions and specifications that appear in the contract.
13. The removal of asphalt and chip & seal pavement is not a separate pay item, but is to be included in the asphalt pay item.
14. Seeding and fertilizer is to be done under, adopt specifications 659 as directed by the engineer.
15. It will be the responsibility of the contractor to maintain the temporary repair, until permanent repairs are made.
16. Prime coat and seal coat to be included in the unit price of the asphalt.
17. Contractor shall notify City Of Massillon Police and Fire Dept. when construction is in progress.
18. All cuts in the street must have clean sharp edge either with an air hammer or saw, no ragged edges will be permitted.
19. The City Engineering Dept. will set grade at all manholes, contractor will use laser beam to establish line and grade between manholes
20. The maximum width of sewer trench shall be 5 feet, any width over this amount and any material used beyond this width shall be at the contractors expense.
21. Tests borings have been taken as indicated in the plans, there is no evidence of rock, if rock is encountered the maximum pay item will be \$30.00 per cu. yd. with the maximum cubic yardage as indicated on the bid sheet Massillon's specifications for rock excavation will prevail.
22. O-Rings to be used in precast HA.
23. All pipe to extra strength with compression type joints.
24. Infiltration or air tests will be required at contractor's expense as ordered by the engineer. The latest State of Ohio E.P.A. regulations will prevail.
25. All pipe which does not meet the air or infiltrations testing requirements must be repaired or replaced and then retested, all at the contractors expense, until it meets the requirements.
26. 17th St. N.W. must be opened for local traffic at all times. This excludes truck traffic to Cleaner Hanger. Trucks using Railroad Bridge on 17th St. must conform to posted loading.
27. Sewer on 17th must be finished before proceeding to other streets Cherry Rd., Princeton Circle and 15th St. N.W. may be closed and open to local traffic only.
28. On non working hours and weekends, access at all times will be provided to the local citizens and Cleaner Hanger. Contractor will endeavor to keep all driveways open to the local citizens and keep open ditches to a minimum. Contractor at his own expense shall provide all necessary barricades, construction signs and lights, contractor is notify the Local School Boards, Fire Dept. and Police Dept. as to the closing of the Roads.
29. Contractor must obtain permit to rage garage, no fee is needed.
30. Seeding and fertilizing will be held to a maximum of 60 sq. ft. for each lateral.
31. The cost of connecting the new 8" V.S.P. sewer to the existing Sanitary manhole will be included in the Unit Price of the 8" V.S.P.

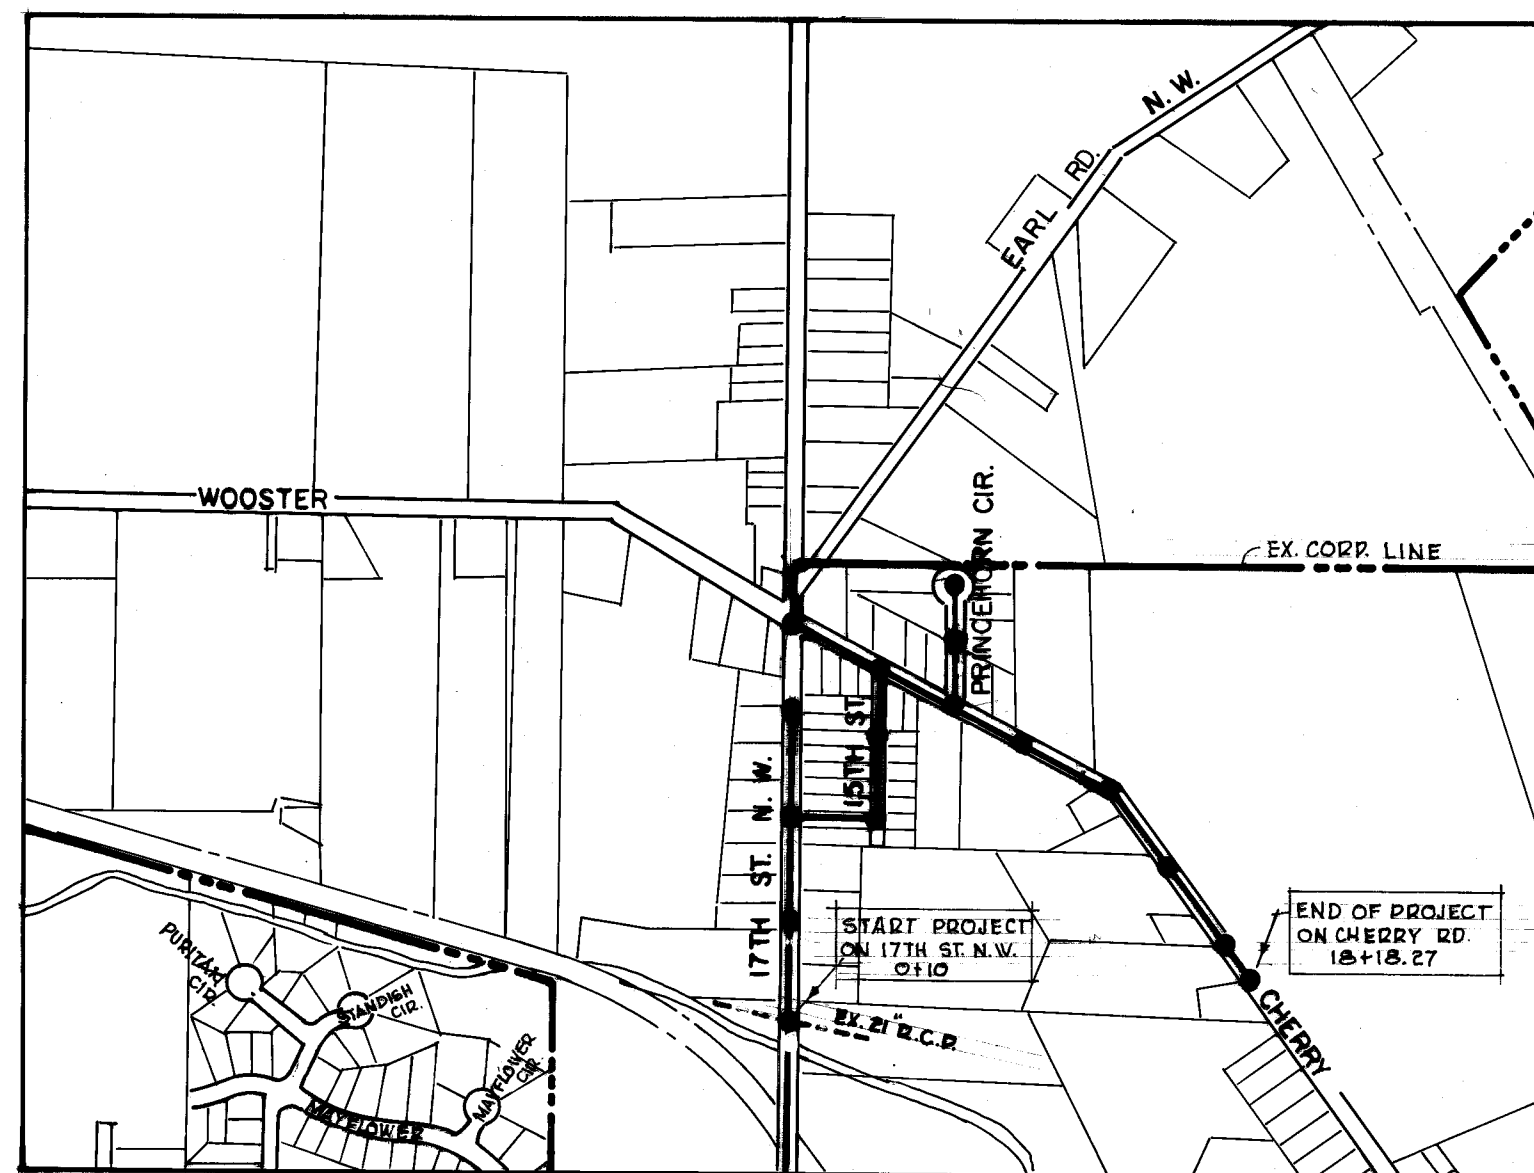


SITE MAP

SCALE 1" = 600'

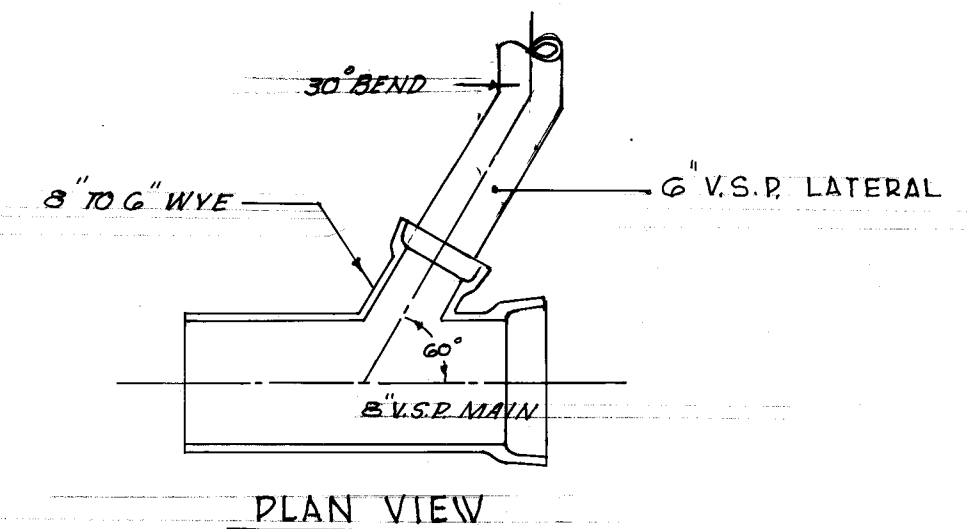

DETAIL OF WYE & LATERAL CONNECTION




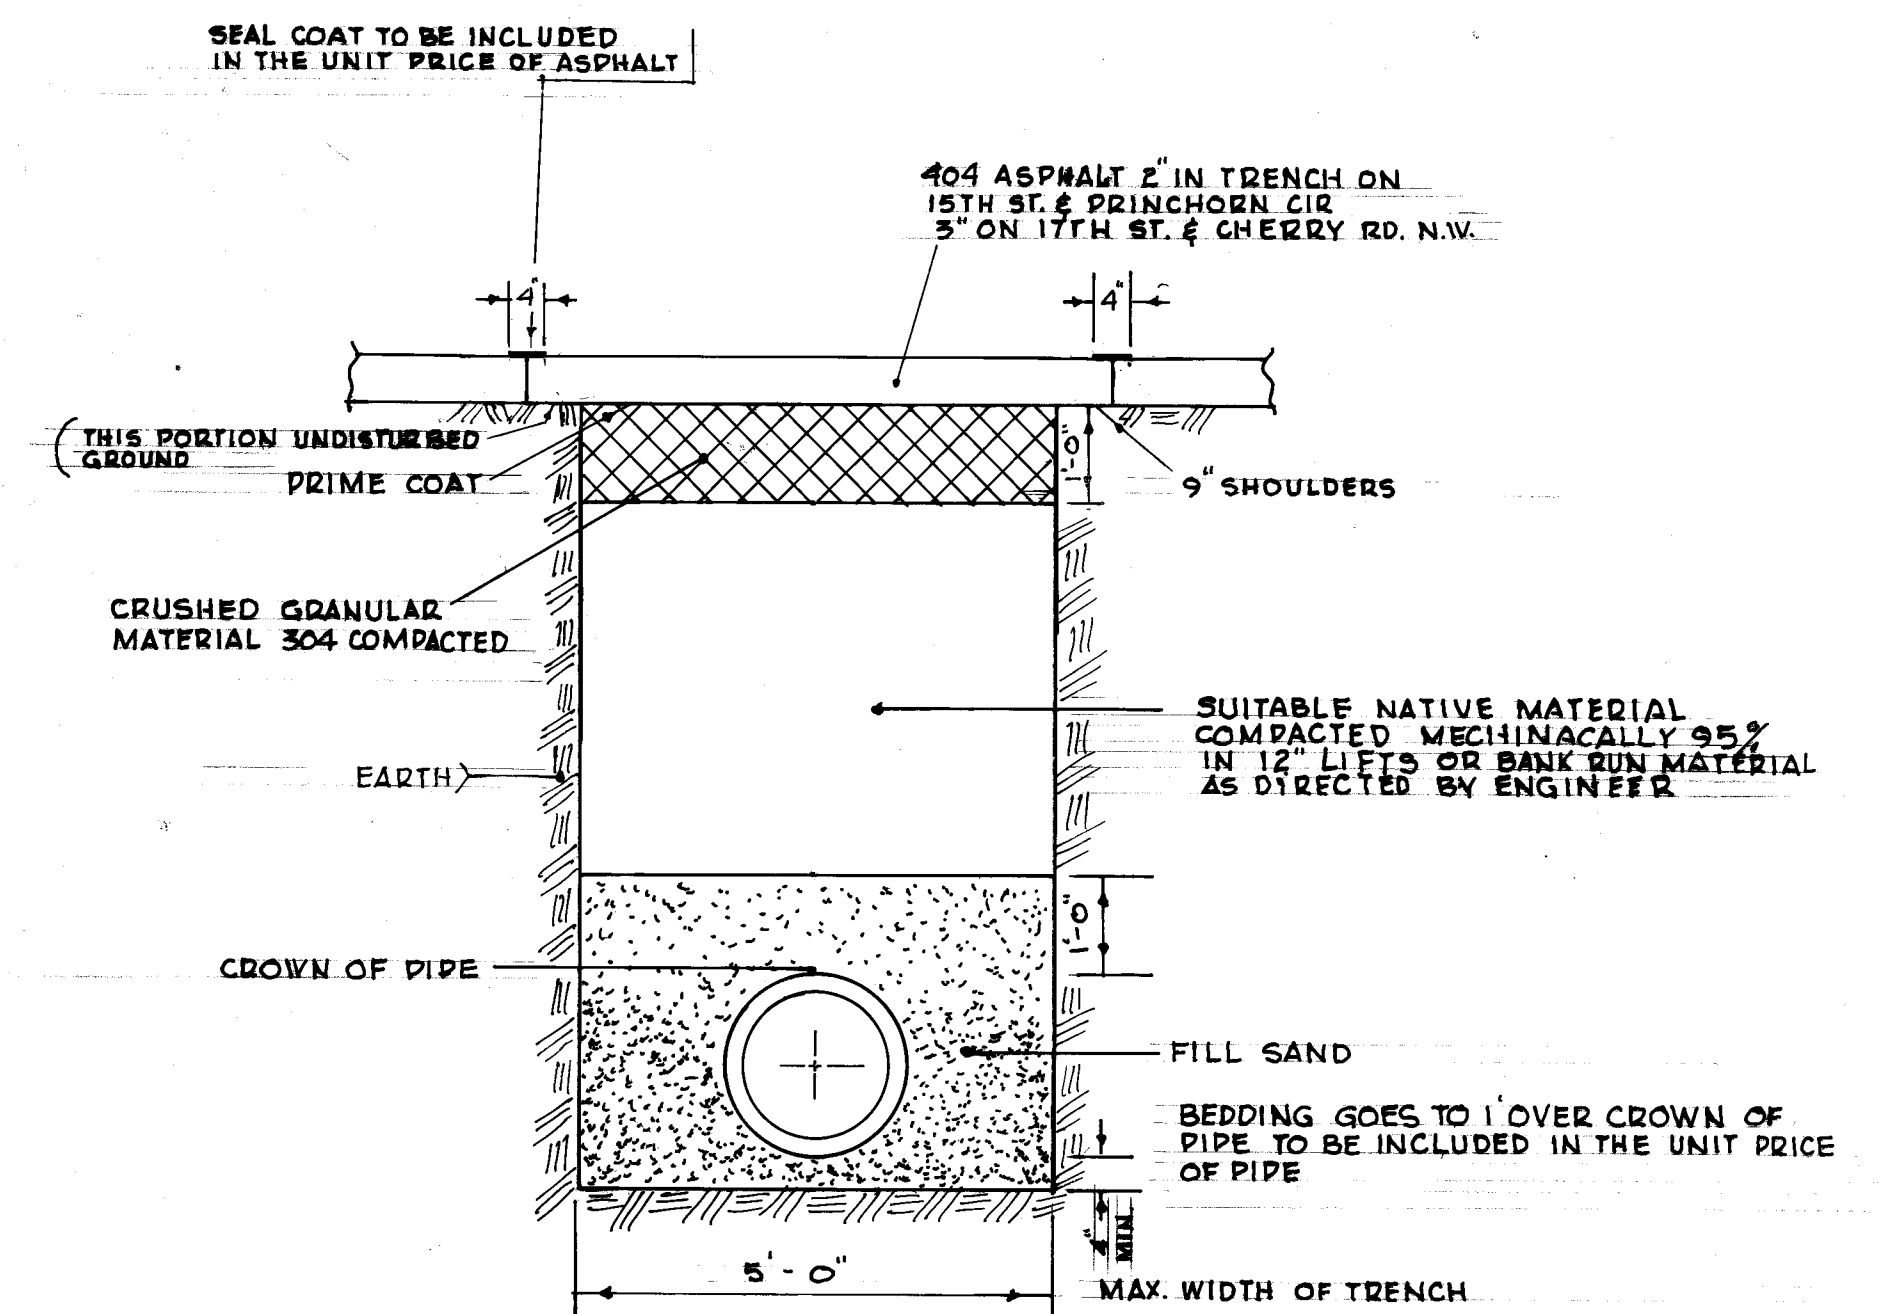


TYPICAL DITCH RESTORATION DETAIL

CITY OF MASSILLON, OHIO		
SANITARY SEWER		
CHERRY RD. N.W., 17TH ST. N.W., 15TH ST. N.W. & PRINCENORN CR.		
DR BY RON MCPHERSON	DEPT. OF PUBLIC SERVICE ENGINEERING DEPARTMENT	
CITY ENG. ROBERT WAGONER		
SCALE 1" = 50'	DATE 2-11-83	


FINAL	SURVEY	DATE
SURVEY	DATE	
NOTE BOOK	DATE	
NO.	DATE	

ORIGINAL	SURVEY	DATE
SURVEY	DATE	
NOTE BOOK	DATE	
NO.	DATE	

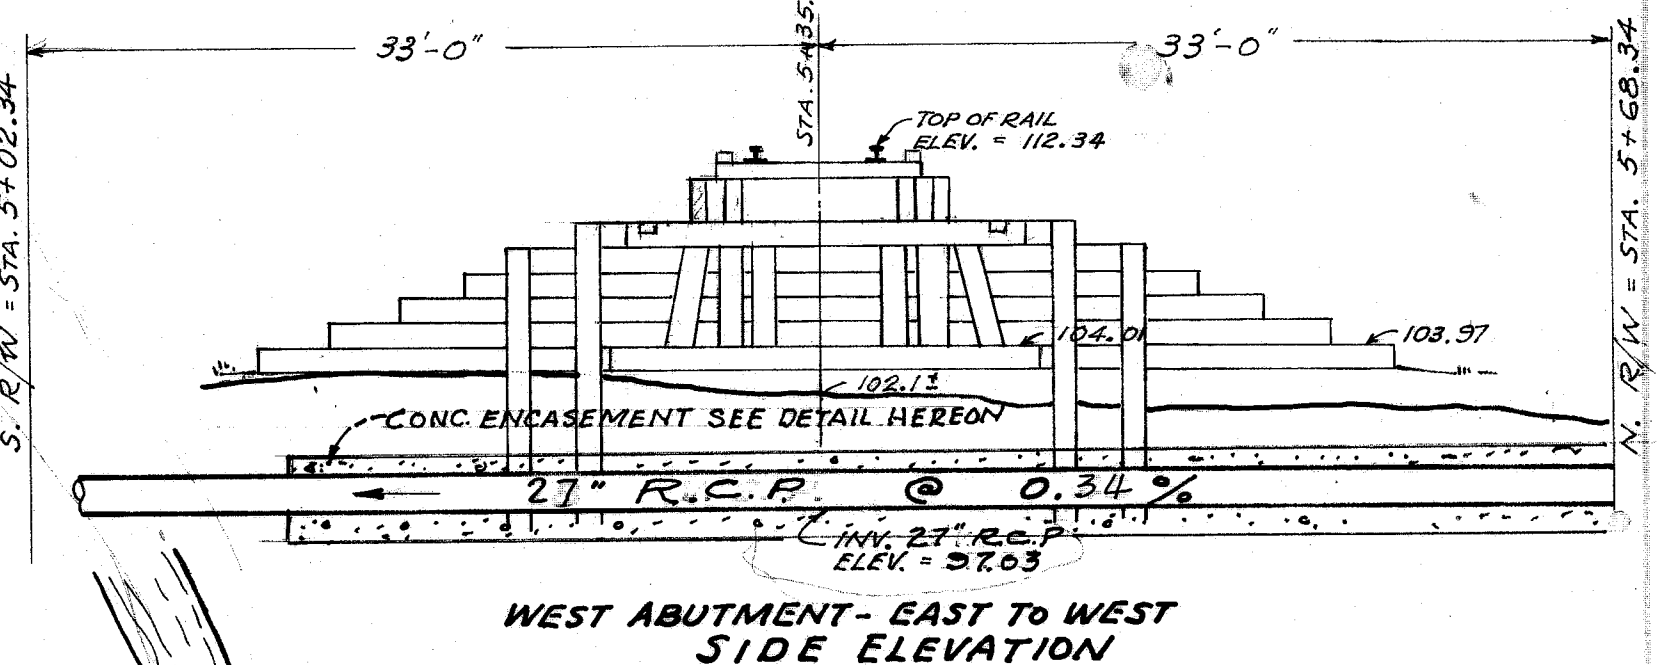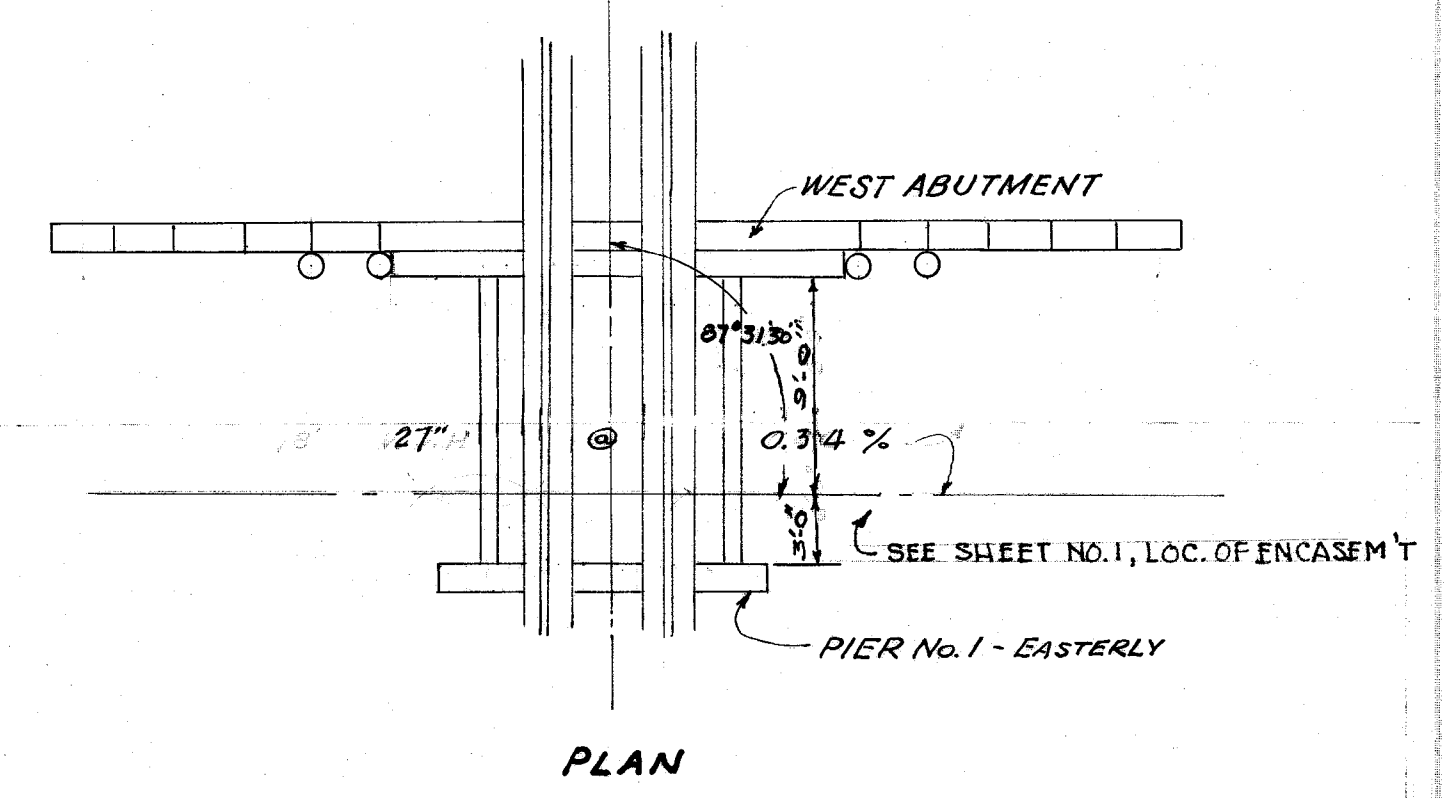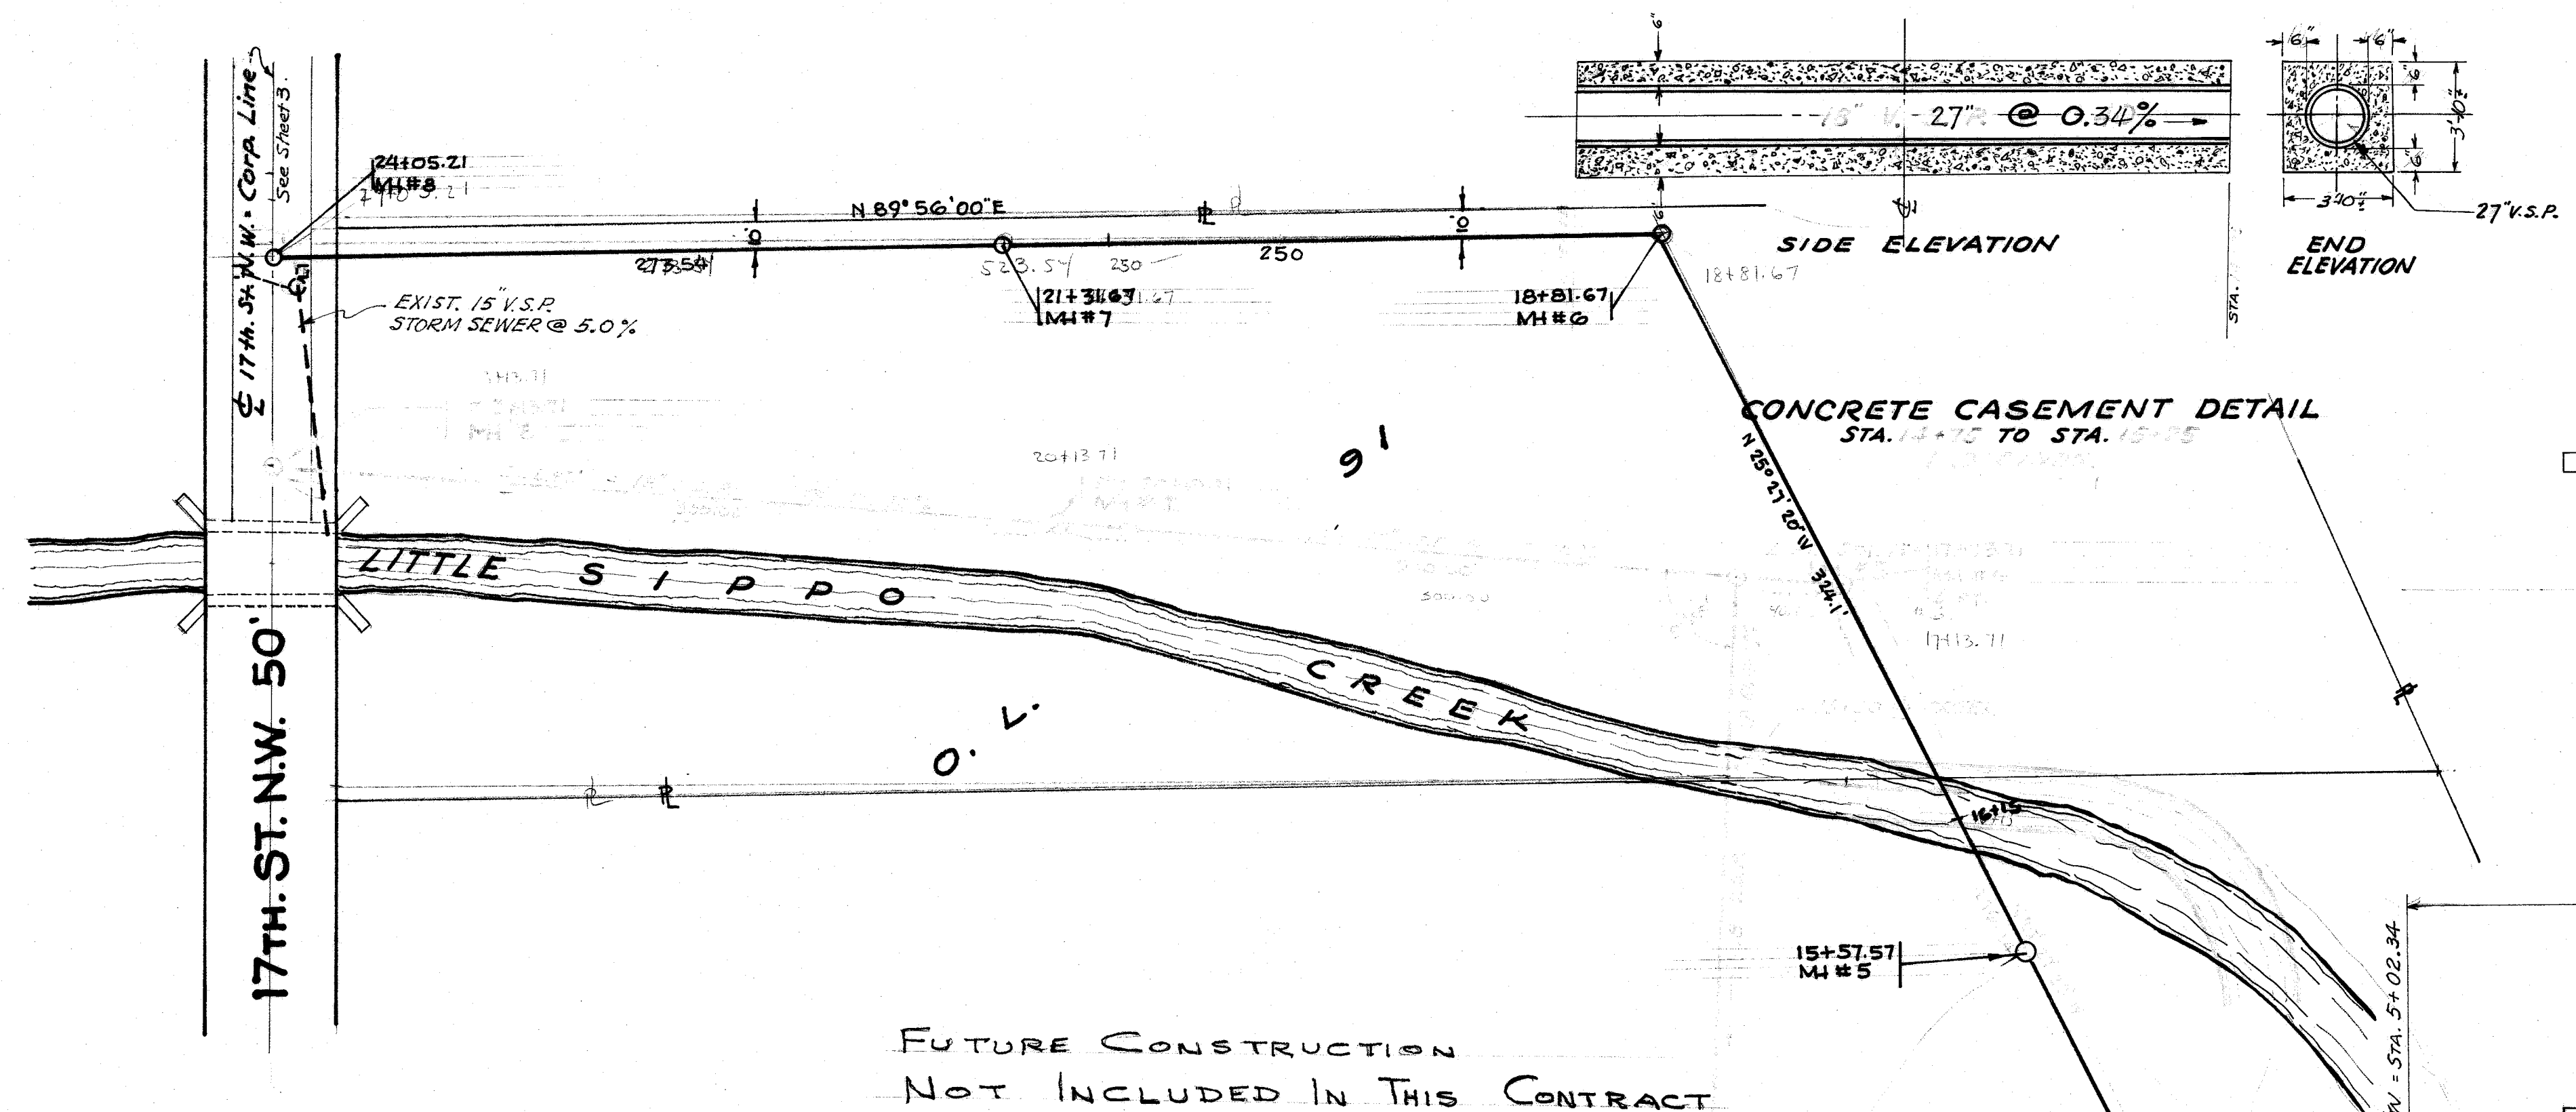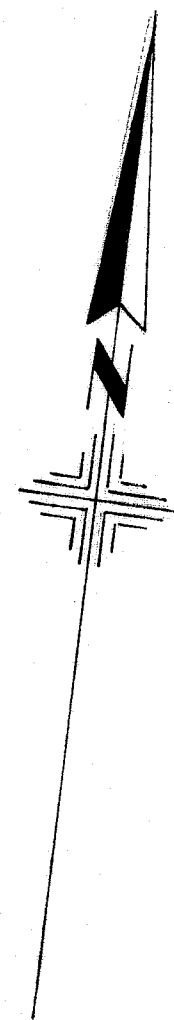

17TH. & CHERRY RD. N.W. - SANITARY SEWER - 27" TRUNK TIE-IN TO BROOKFIELD TRUNK @ M# No. 4

RAILROAD BRIDGE (N. & W.) NO. 15-57
 BRIDGE @ STA. 5+35.0 ON SEWER. (See Sheet 1)
 Scale: 1/8" = 1'-0"

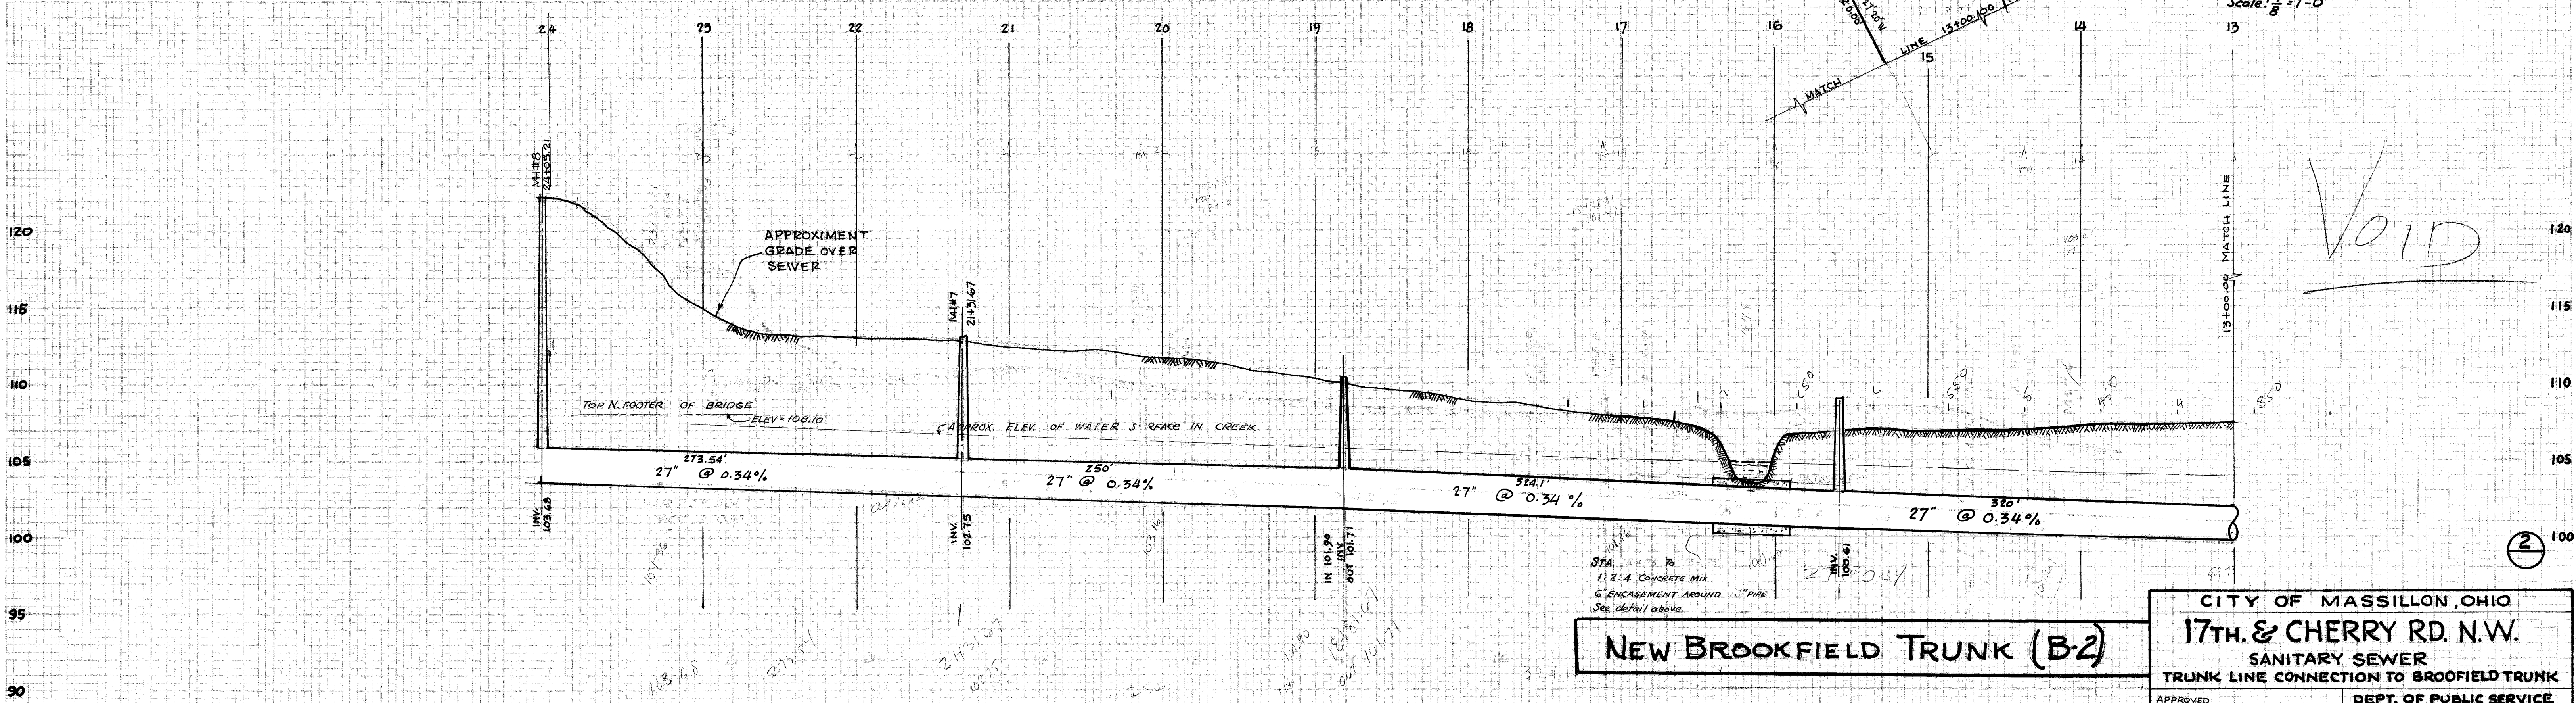


NEW BROOKFIELD TRUNK (B-2)


REVISED 2-28-66 BY T.K.

CITY OF MASSILLON, OHIO			
17TH. & CHERRY RD. N.W.			
SANITARY SEWER			
TRUNK LINE CONNECTION TO BROOKFIELD TRUNK			
APPROVED	CITY ENGINEER	DEPT. OF PUBLIC SERVICE	ENGINEERING DIVISION
DR. BY: H. PIPER	JAN. 1966	SCALE: 1" = 5' VER.	N.B.
EN. BY:		1" = 50' HOR.	PAGE


FILE NO SE 521 ACC. NO 2443

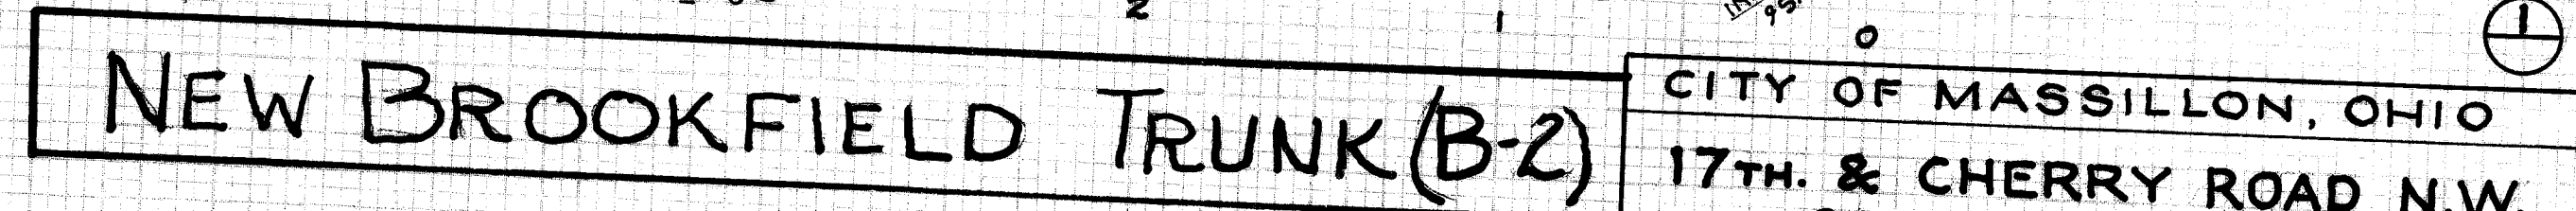

DATE	REVISION	REVISIONS	APPROVED	DEPT. PUBLIC SERVICE
5-20-68	MARSHMENT RM	DATE	<i>Robert Wagner</i>	ENGINEERING DIVISION.
		REVISION	CITY ENGINEER	
		11-16-67	ALIGNMENT	
		2-16-68	PIPE SIZES	
		2-28-68	ALIGNMENT	
			R.F.W.	
			D.S.W.	
			DR. BY	January, 1966
			CH. BY	SCALE: 1"=5' VER. N.B.

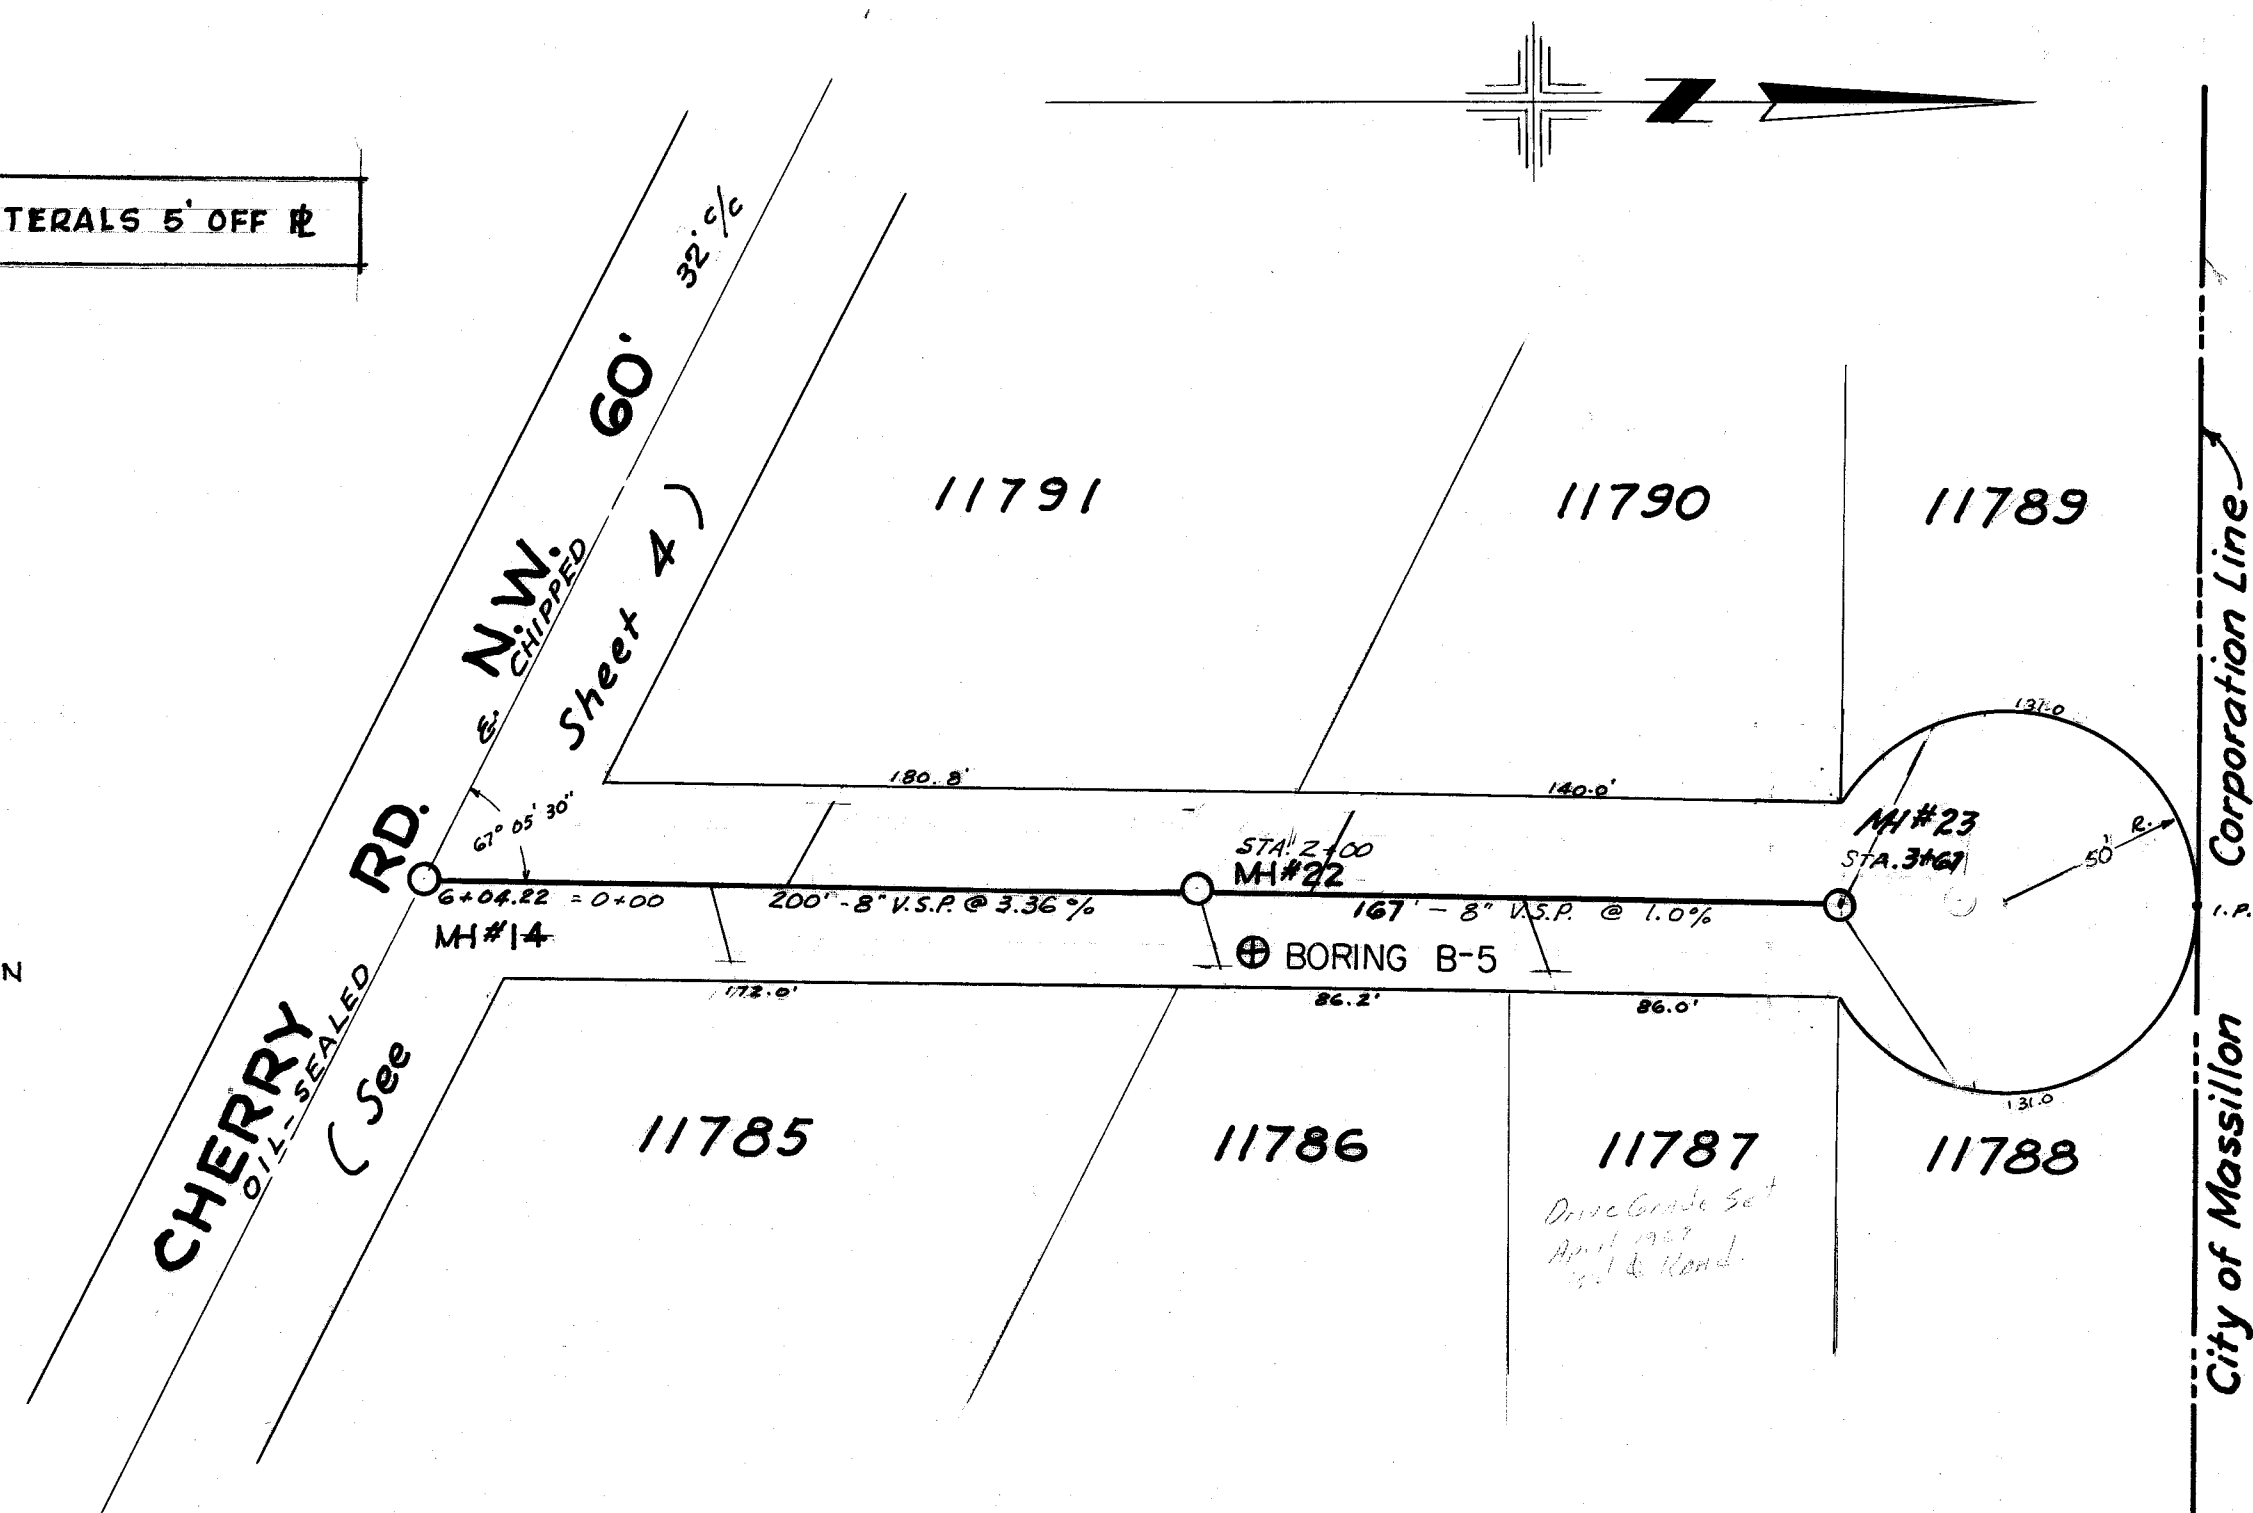


TOP HYD. S.SIDE CHERRY RD. OPP. PRINCEHORN CIRCLE	181.00
R.R. SPIKE IN O.P.S. POLE #2422D2 #16 W. SIDE PRINCEHORN	188.22

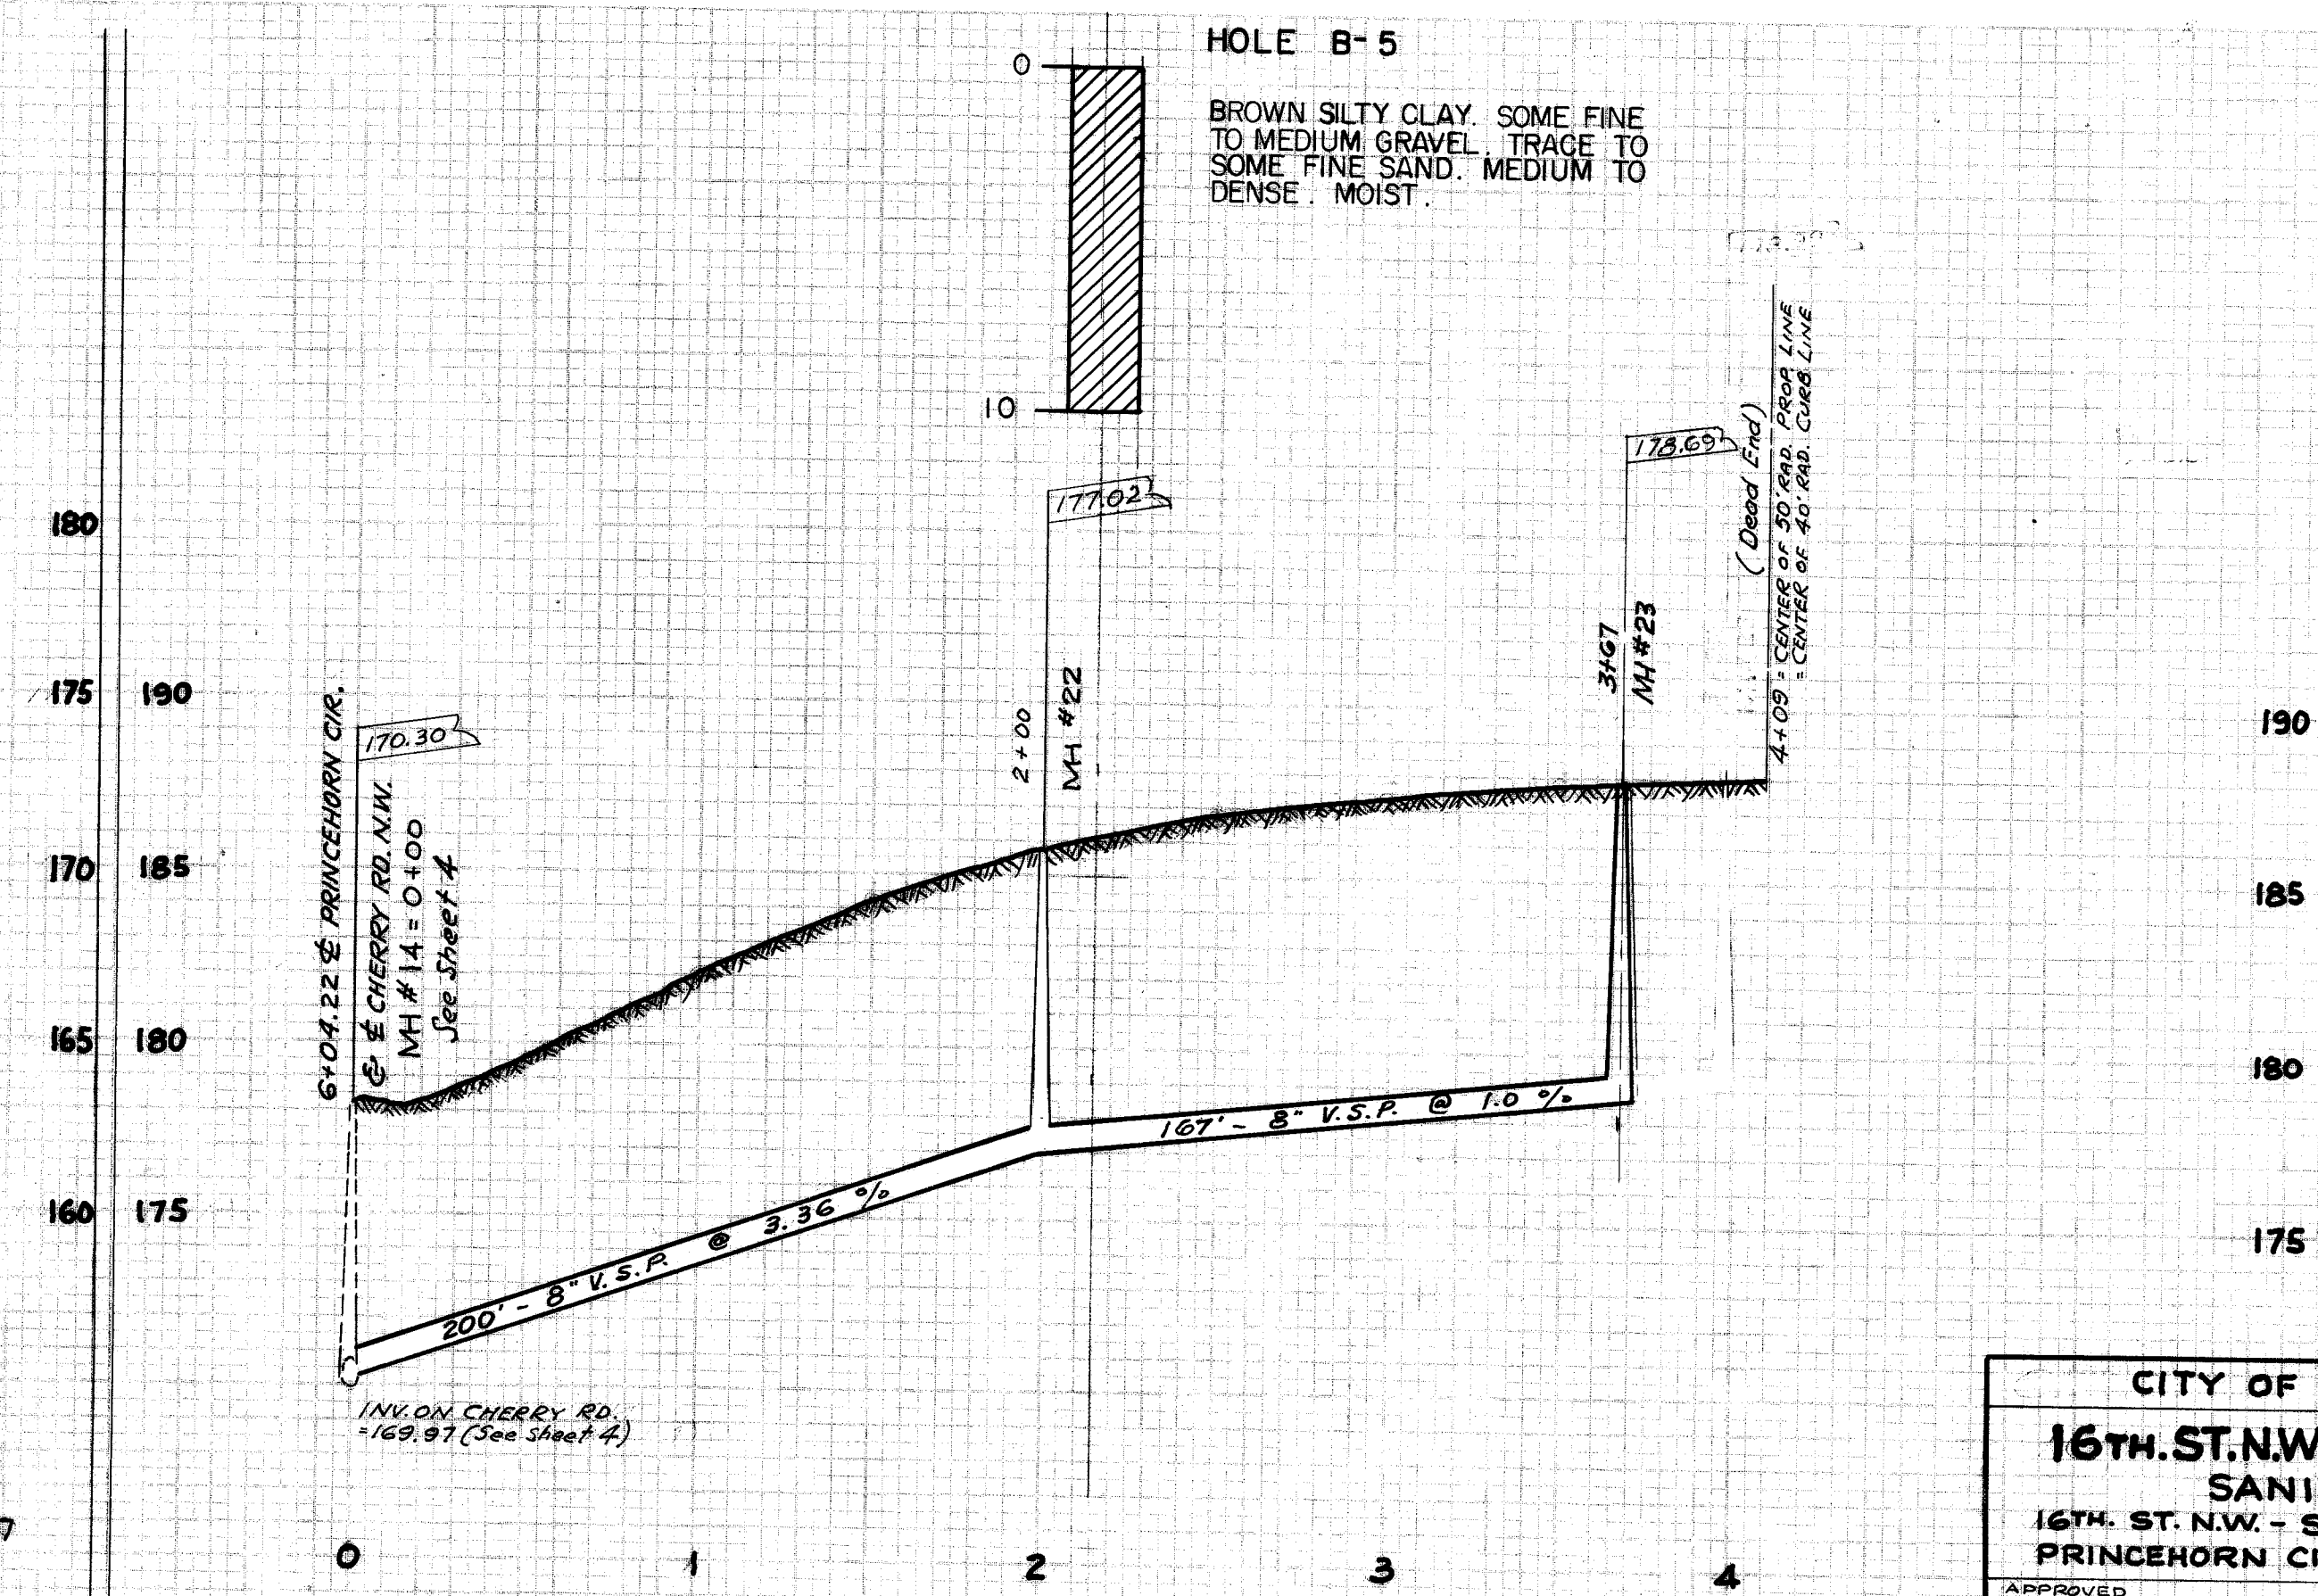

CITY OF MASSILLON, OHIO			
16TH. ST. N.W. & PRINCEHORN CIRCLE			
SANITARY SEWER			
16TH. ST. N.W. - SOUTHERLY FROM CHERRY			
PRINCEHORN CIRCLE N.W. - NORTH FROM CHERRY			
APPROVED		DEPT. OF PUBLIC SERVICE	
CITY ENGINEER		ENGINEERING DIVISION	
DR. BY	H. PIPER	SCALE: 1" = 5' VER. 1" = 50' HOR.	N.B.
CH. BY	JAN. 1966		PAGE



FILE No. SE 521 ACC.No. 2443

ORIGINAL	BY _____ DATE _____	
SURVEY		
PLOTTED		
TEMPLATE		
NOTE BOOK		
NO. _____	AREA _____	AREAS CHECKED _____

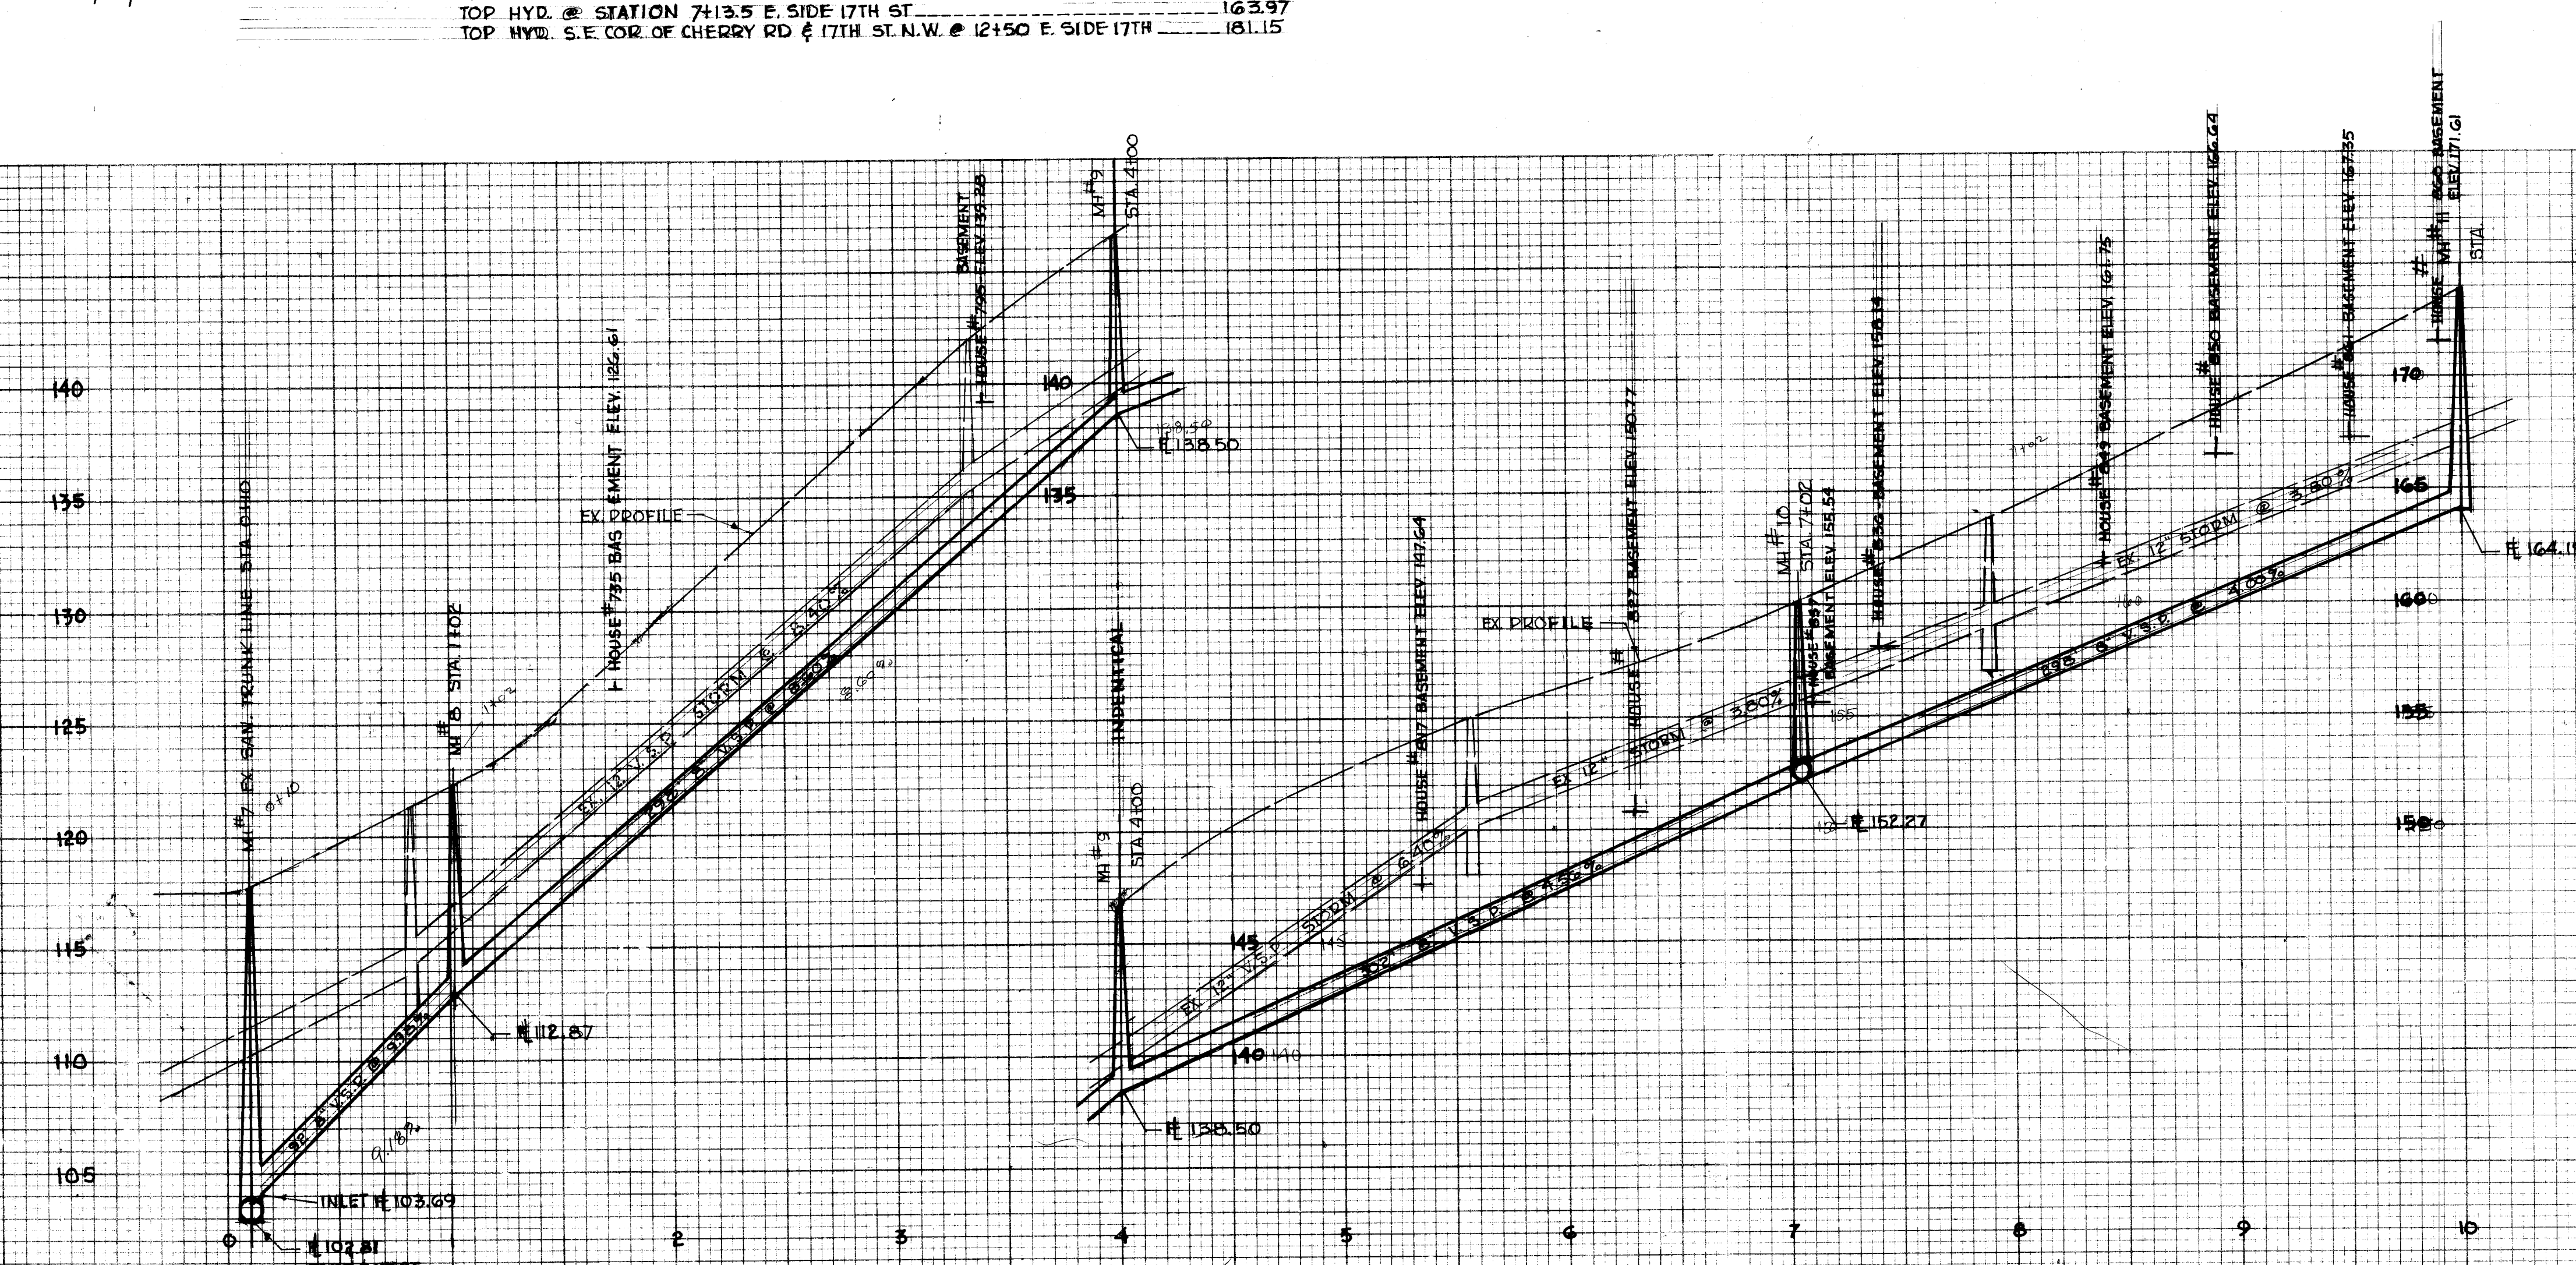


CITY OF MASSILLON, OHIO
17TH ST. N.W.
SANITARY SEWER
SIPPO CREEK NORTHERLY TO 990 FT.

DR BY RON MCPHERSON	DEPT OF PUBLIC SERVICE ENGINEERING DIVISION
CITY ENG. ROBERT WAGOMER	REDRAWN BY RON MCPHERSON
SCALE 1"=50'	DR BY H. PIPER, JAN. 1966 REDRAWN 8-25-82

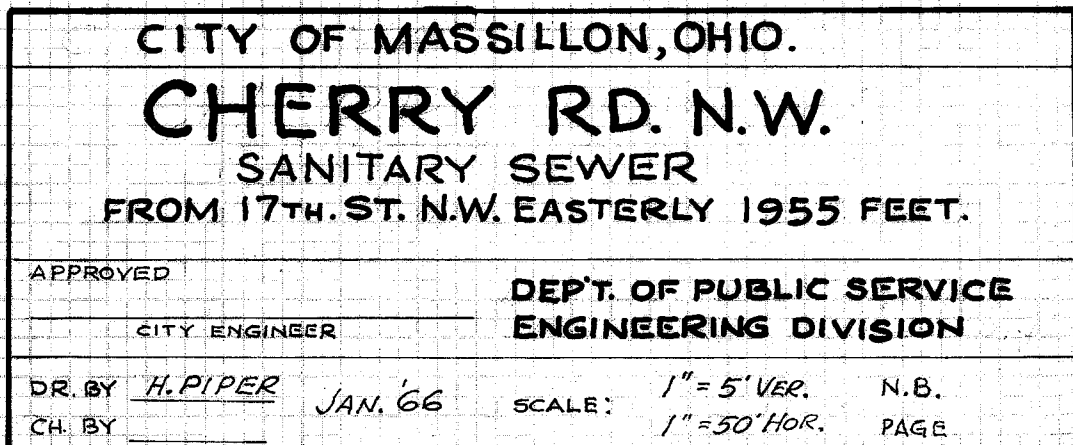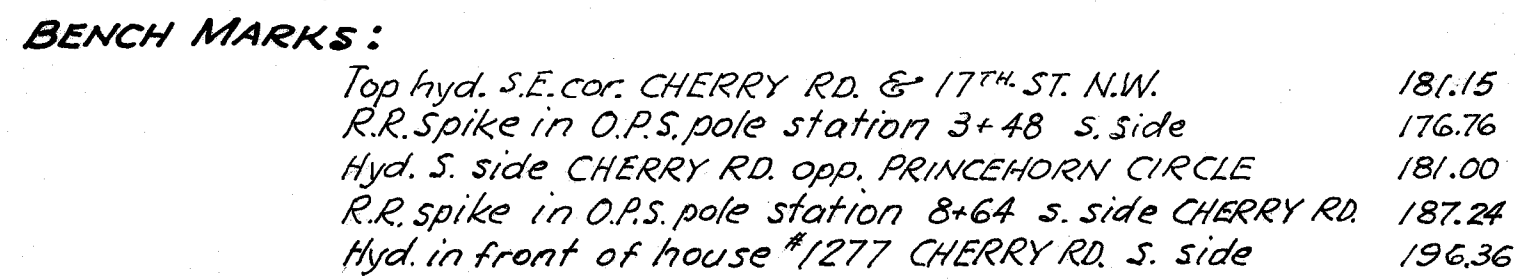


FINAL SURVEY	DATE
SURVEY	
NOTE BOOK	
AREAS	
NO.	

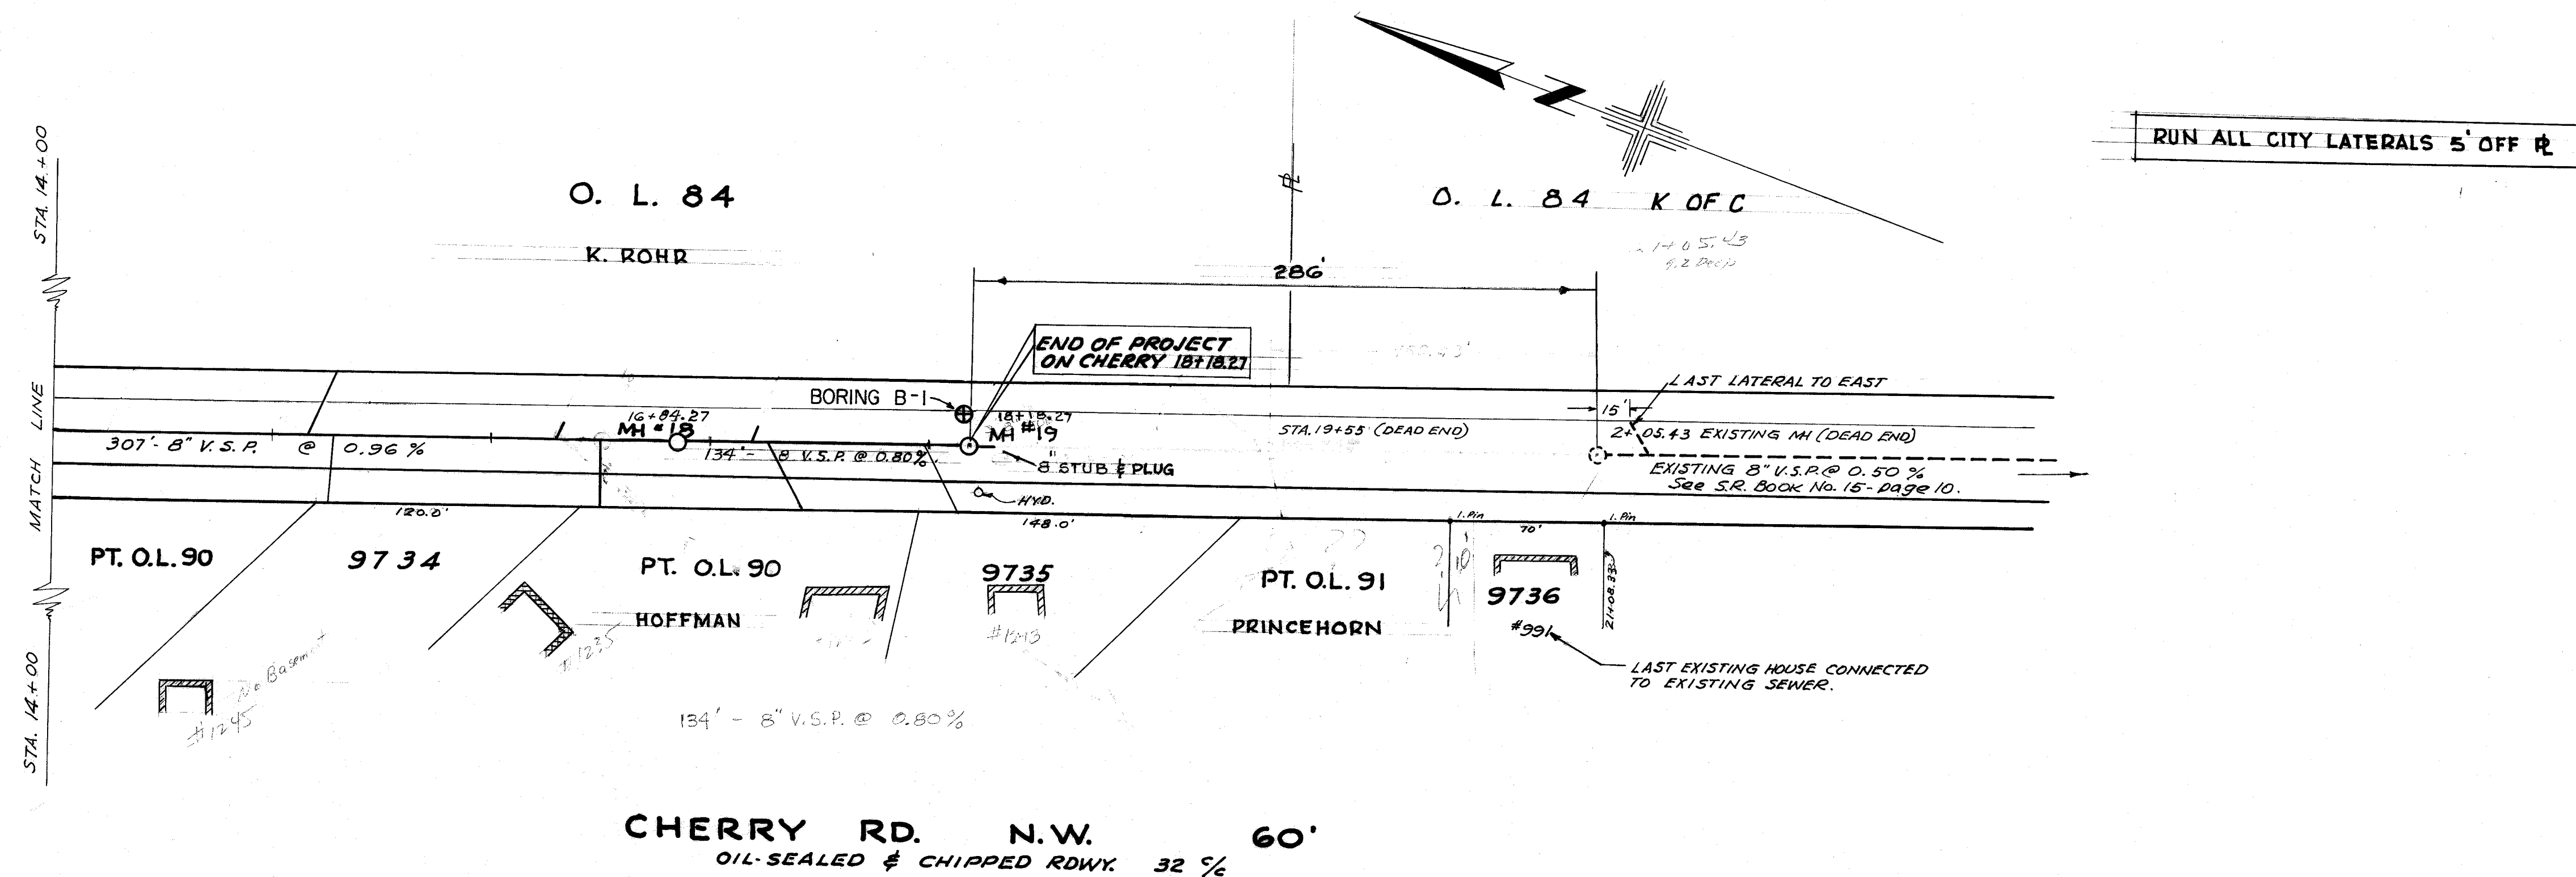

BENCH MARKS:

Top hyd. in front house #1277 CHERRY RD. S. side ----- 196.36
 R.R. spike in D.R.S. pole station 13+39 S. side ----- 198.19
 Top hyd. @ station 18+26 S. side ----- 203.11
 R.R. spike in D.R.S. pole @ station 21+83 S. side CHERRY --- 200.32


ORIGINAL SURVEY	DATE
SURVEY	
NOTE BOOK	
AREAS	
NO.	

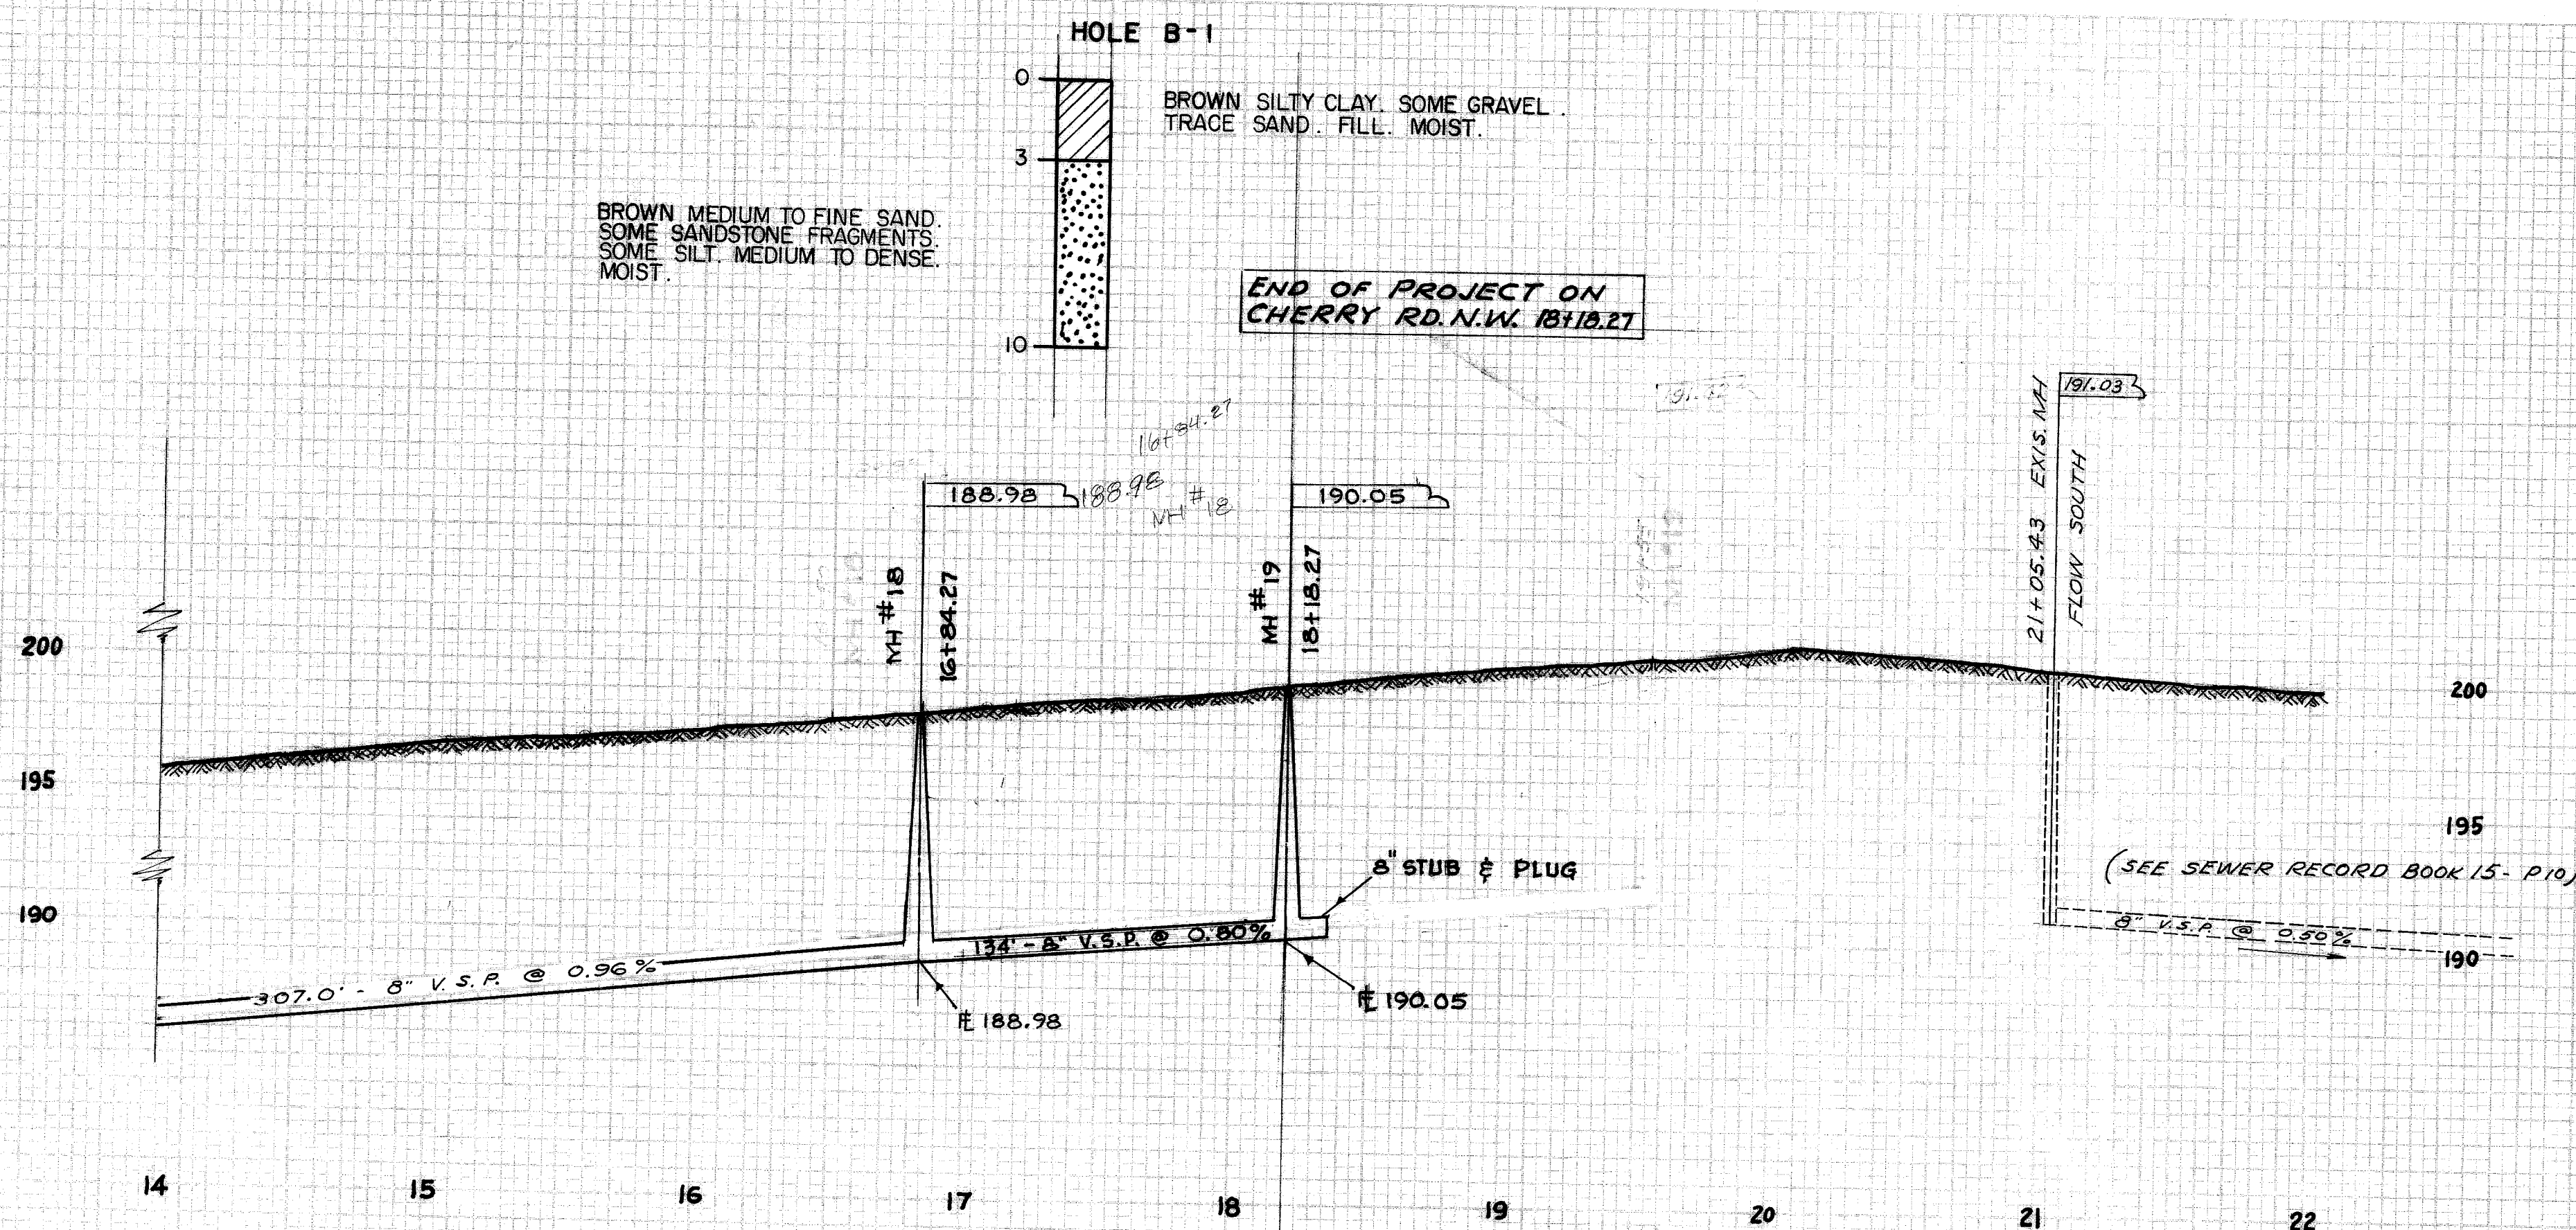


CITY OF MASSILLON, OHIO	
CHERRY RD. N.W.	
SANITARY SEWER	
FROM A POINT 1400' E. OF 17th. EASTERLY 555' TO DEAD END.	
APPROVED	DEPT. OF PUBLIC SERVICE
CITY ENGINEER	ENGINEERING DIVISION
DR. BY H. PIPER	JAN. '66
CH. BY R.G.F.	SCALE: 1" = 5' VER. 1" = 50' HOR.
	PAGE

FILE No. SE 521 ACC. No. 2443

FINAL SURVEY
NOTED
NOTE BOOK
NO.

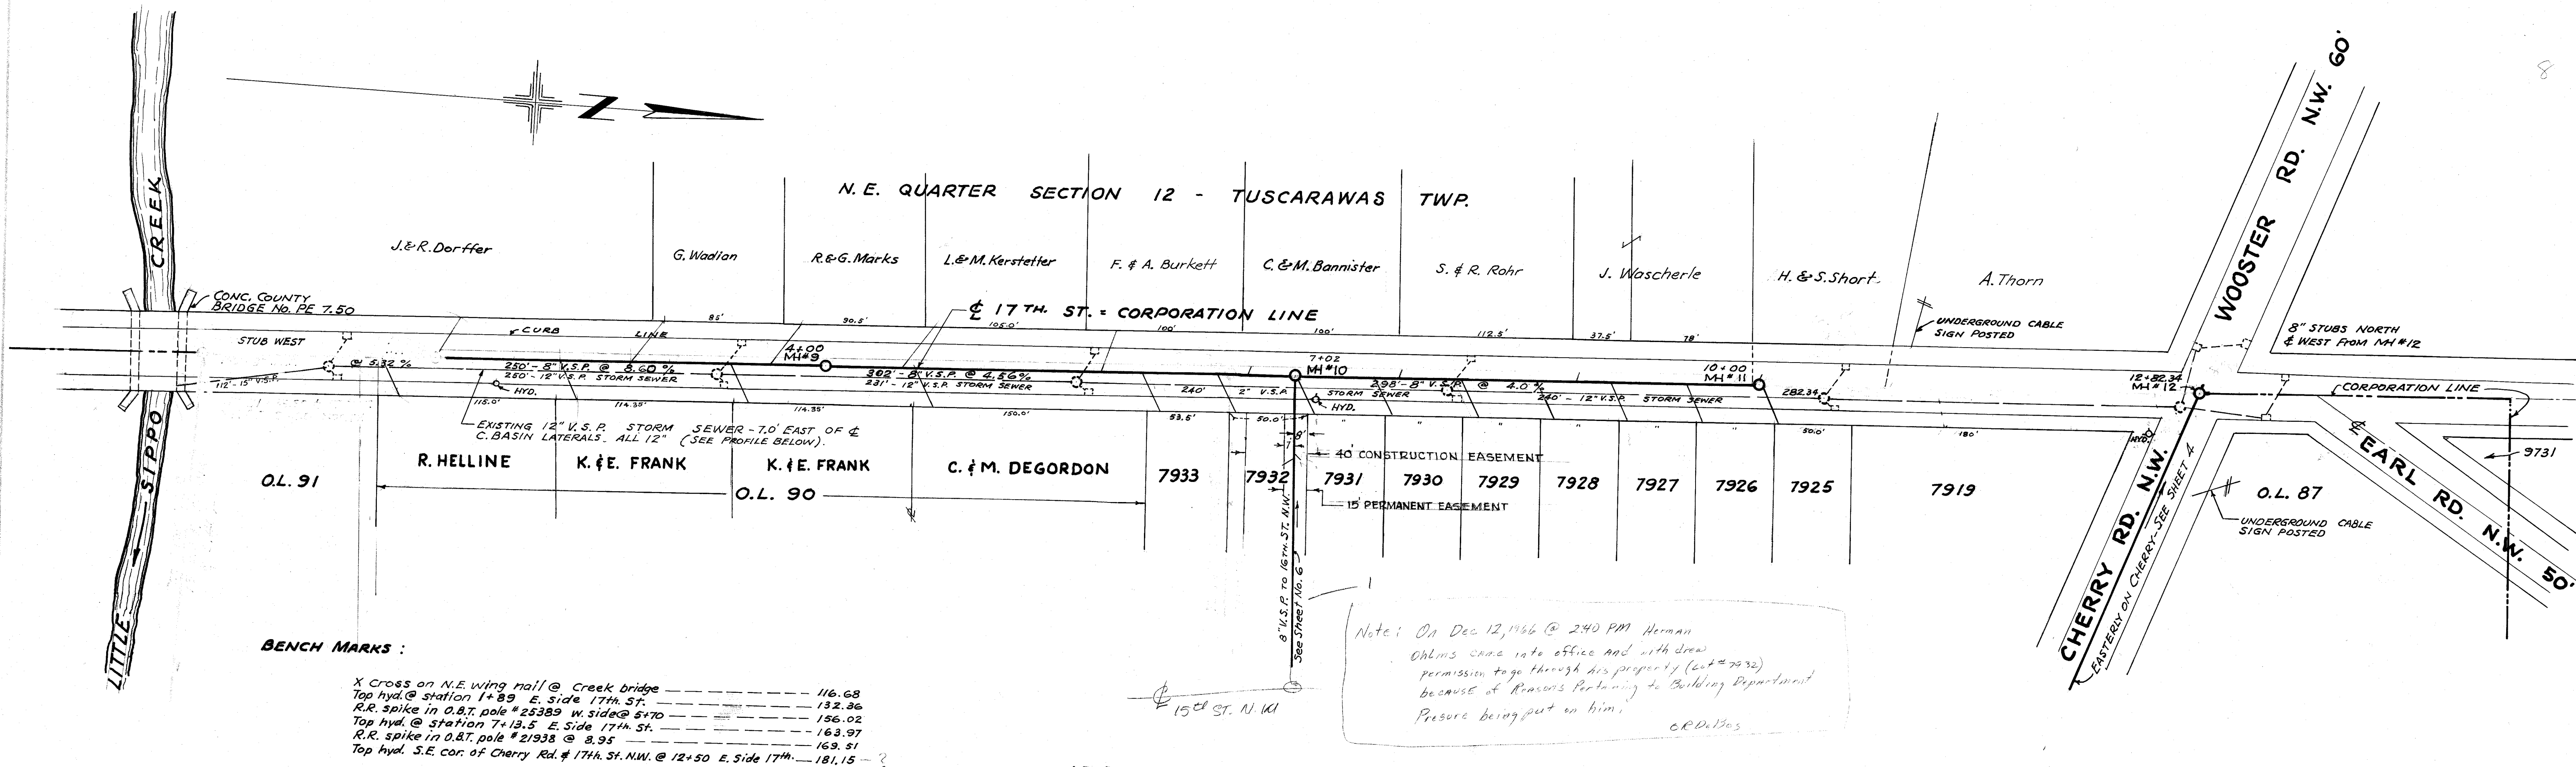

17TH. ST. N.W. 50'
OIL SEALED & CHIPPED ROW. 30'

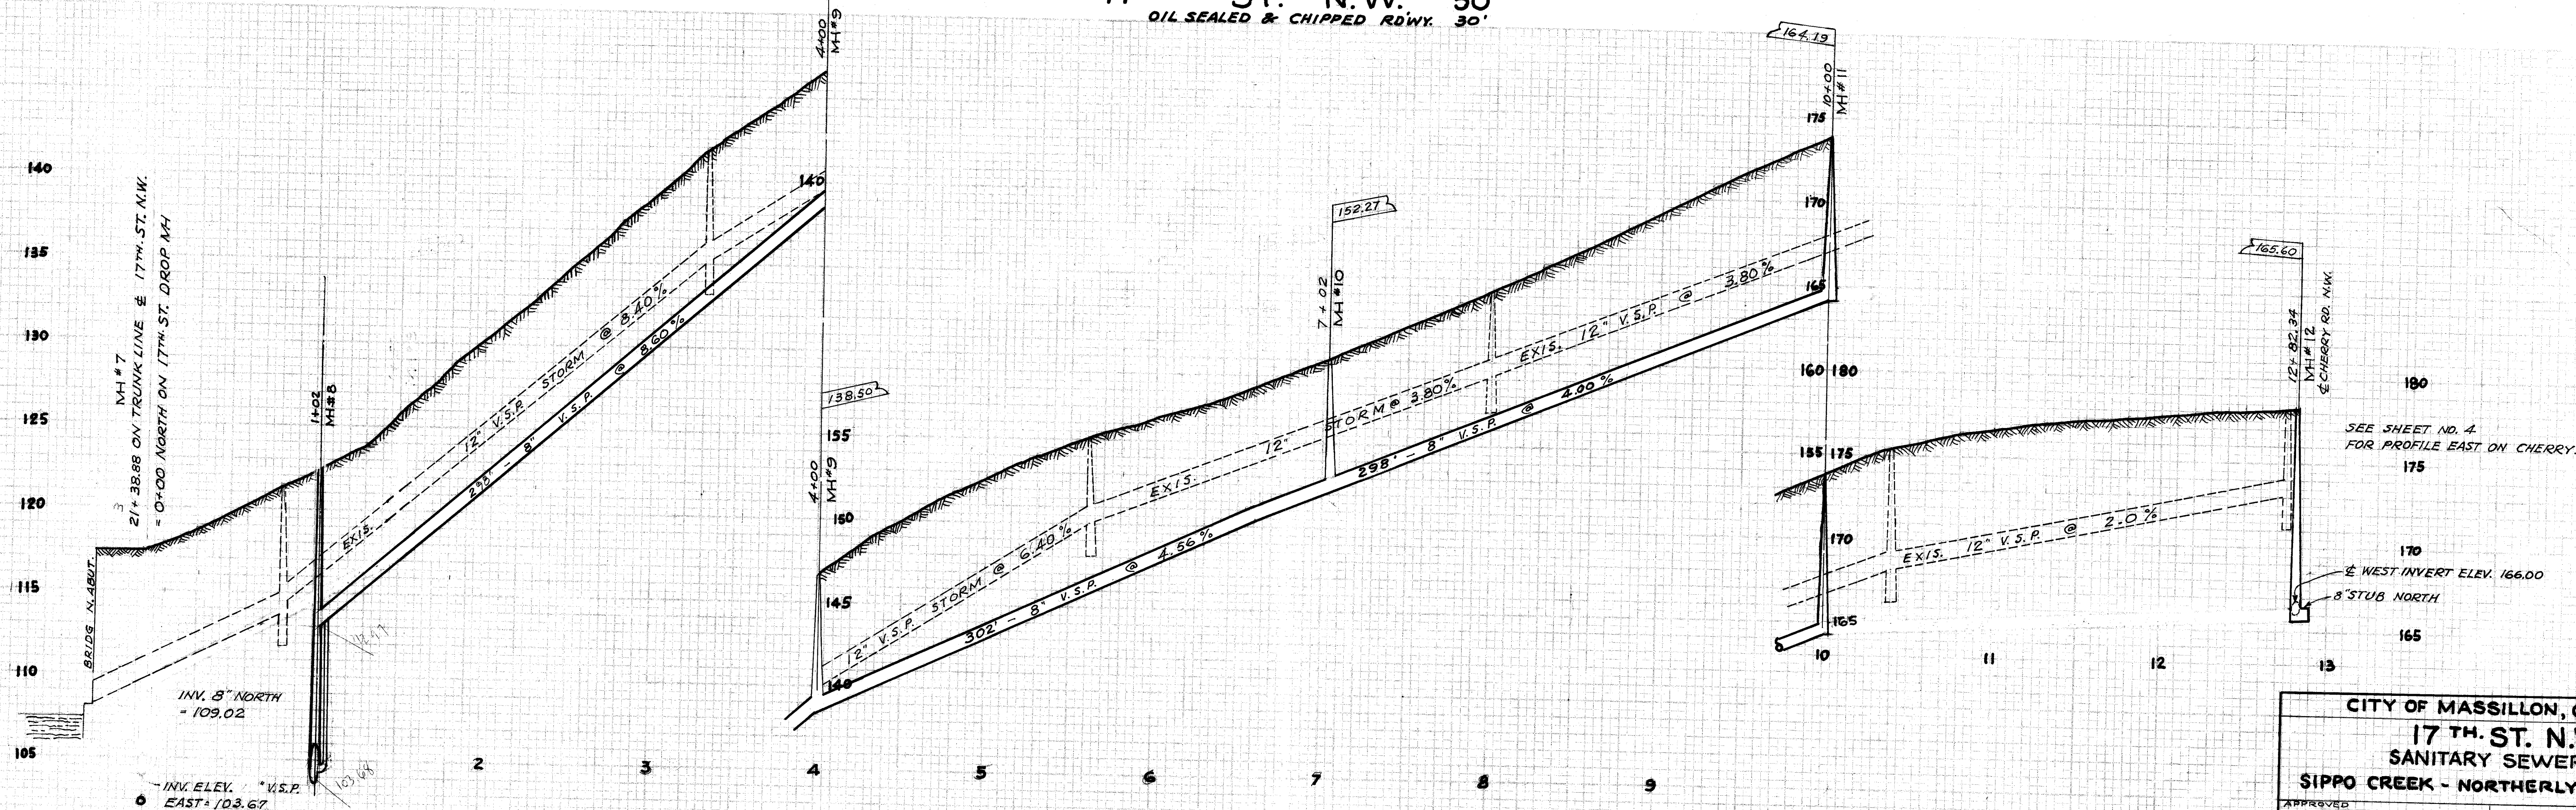

CITY OF MASSILLON, OHIO	
17 TH. ST. N.W.	
SANITARY SEWER	
SIPPO CREEK - NORTHERLY TO CHERRY RD.	
APPROVED	DEPT. OF PUBLIC SERVICE
CITY ENGINEER	ENGINEERING DIVISION
DR. BY - H. PIPER	JAN. 1966
CH. BY - R.G.F.	SCALE: 1" = 5' VER. NB.215
	1" = 50' HOR. P.


FILE No. SE 521 ACC No. 21111

LOCATION OF COUNTY SANITARY SEWER LATERALS
NOT TO SCALE

RECEIVED BY PHONE
FROM FITCHER 5-14-84


SAVE

FINAL SURVEY
BY DATE
SURVEYED
PLOTTED
NOTE BOOK
AREAS CHECKED
NO.

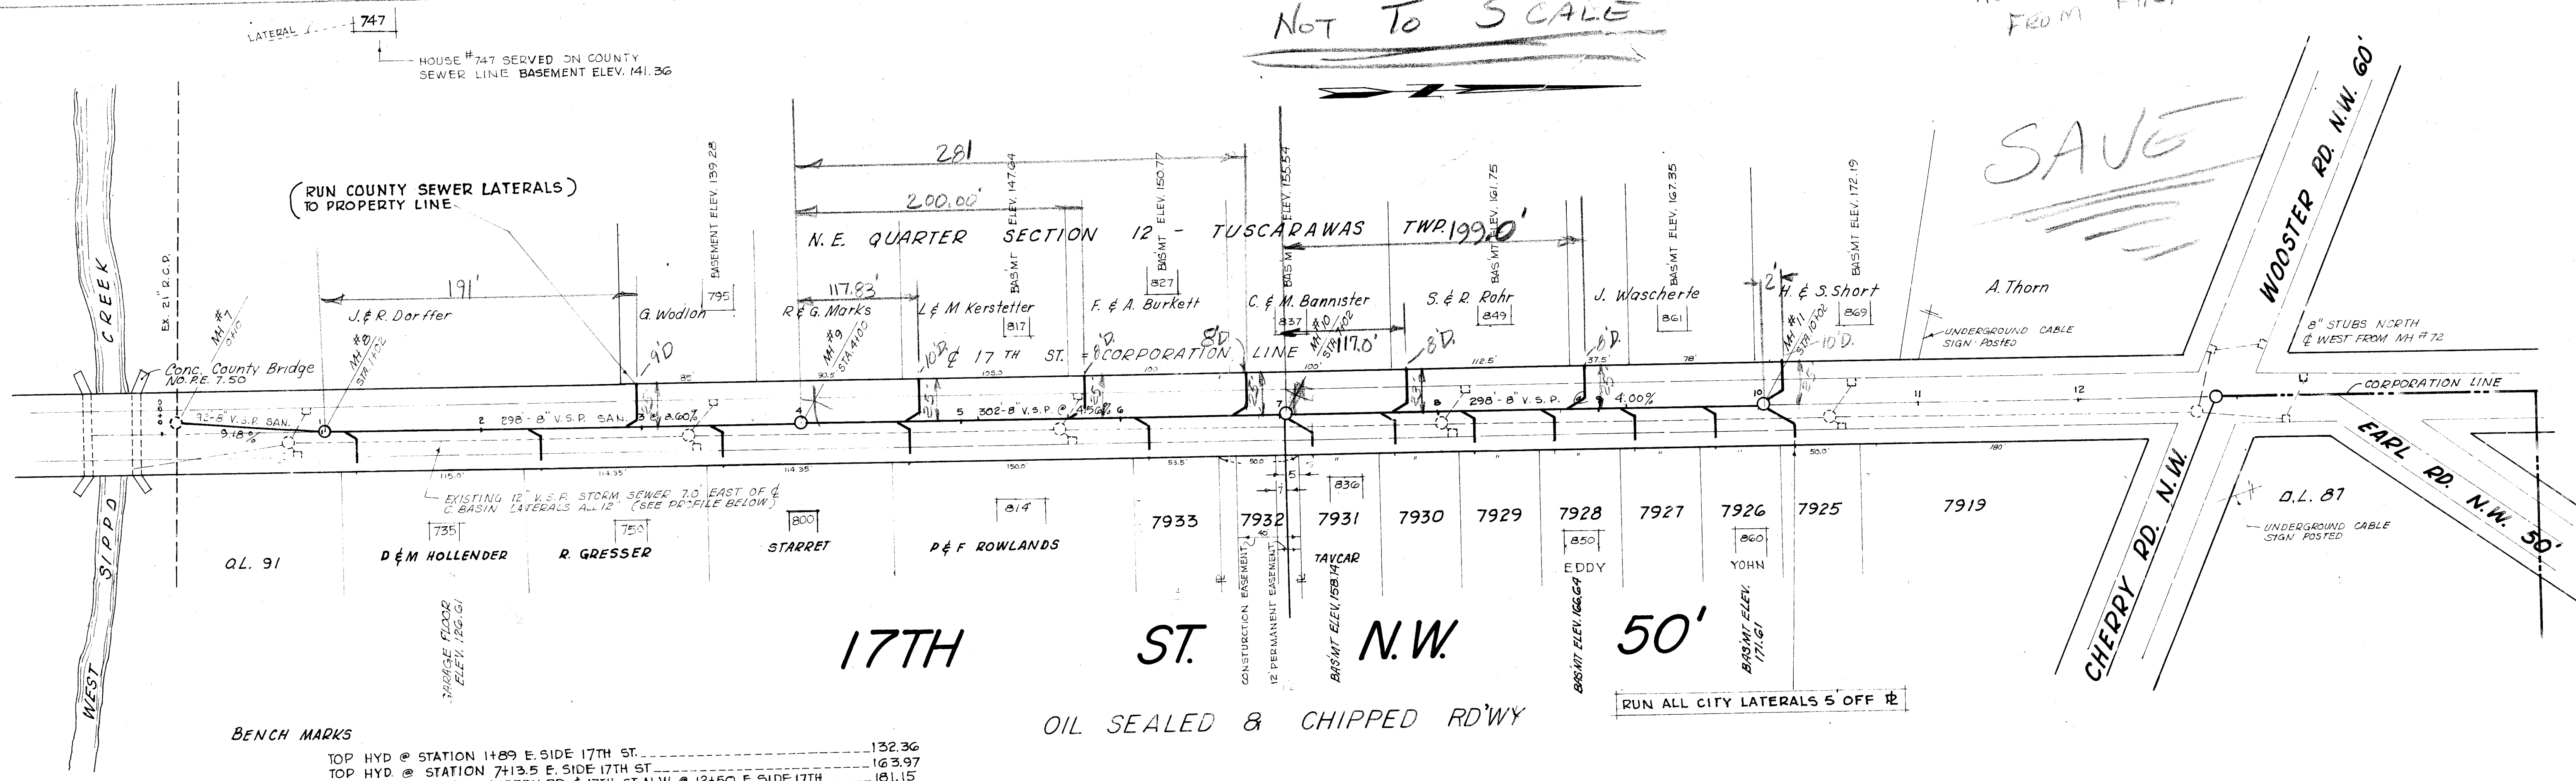

BENCH MARKS
TOP HYD @ STATION 1489 E. SIDE 17TH ST. 132.36
TOP HYD @ STATION 7413.5 E. SIDE 17TH ST. 163.97
TOP HYD. S.E. COR. OF CHERRY RD & 17TH ST. N.W. @ 12+50 E. SIDE 17TH 181.15

ORIGINAL SURVEY
BY DATE
SURVEYED
PLOTTED
NOTE BOOK
AREAS CHECKED
NO.

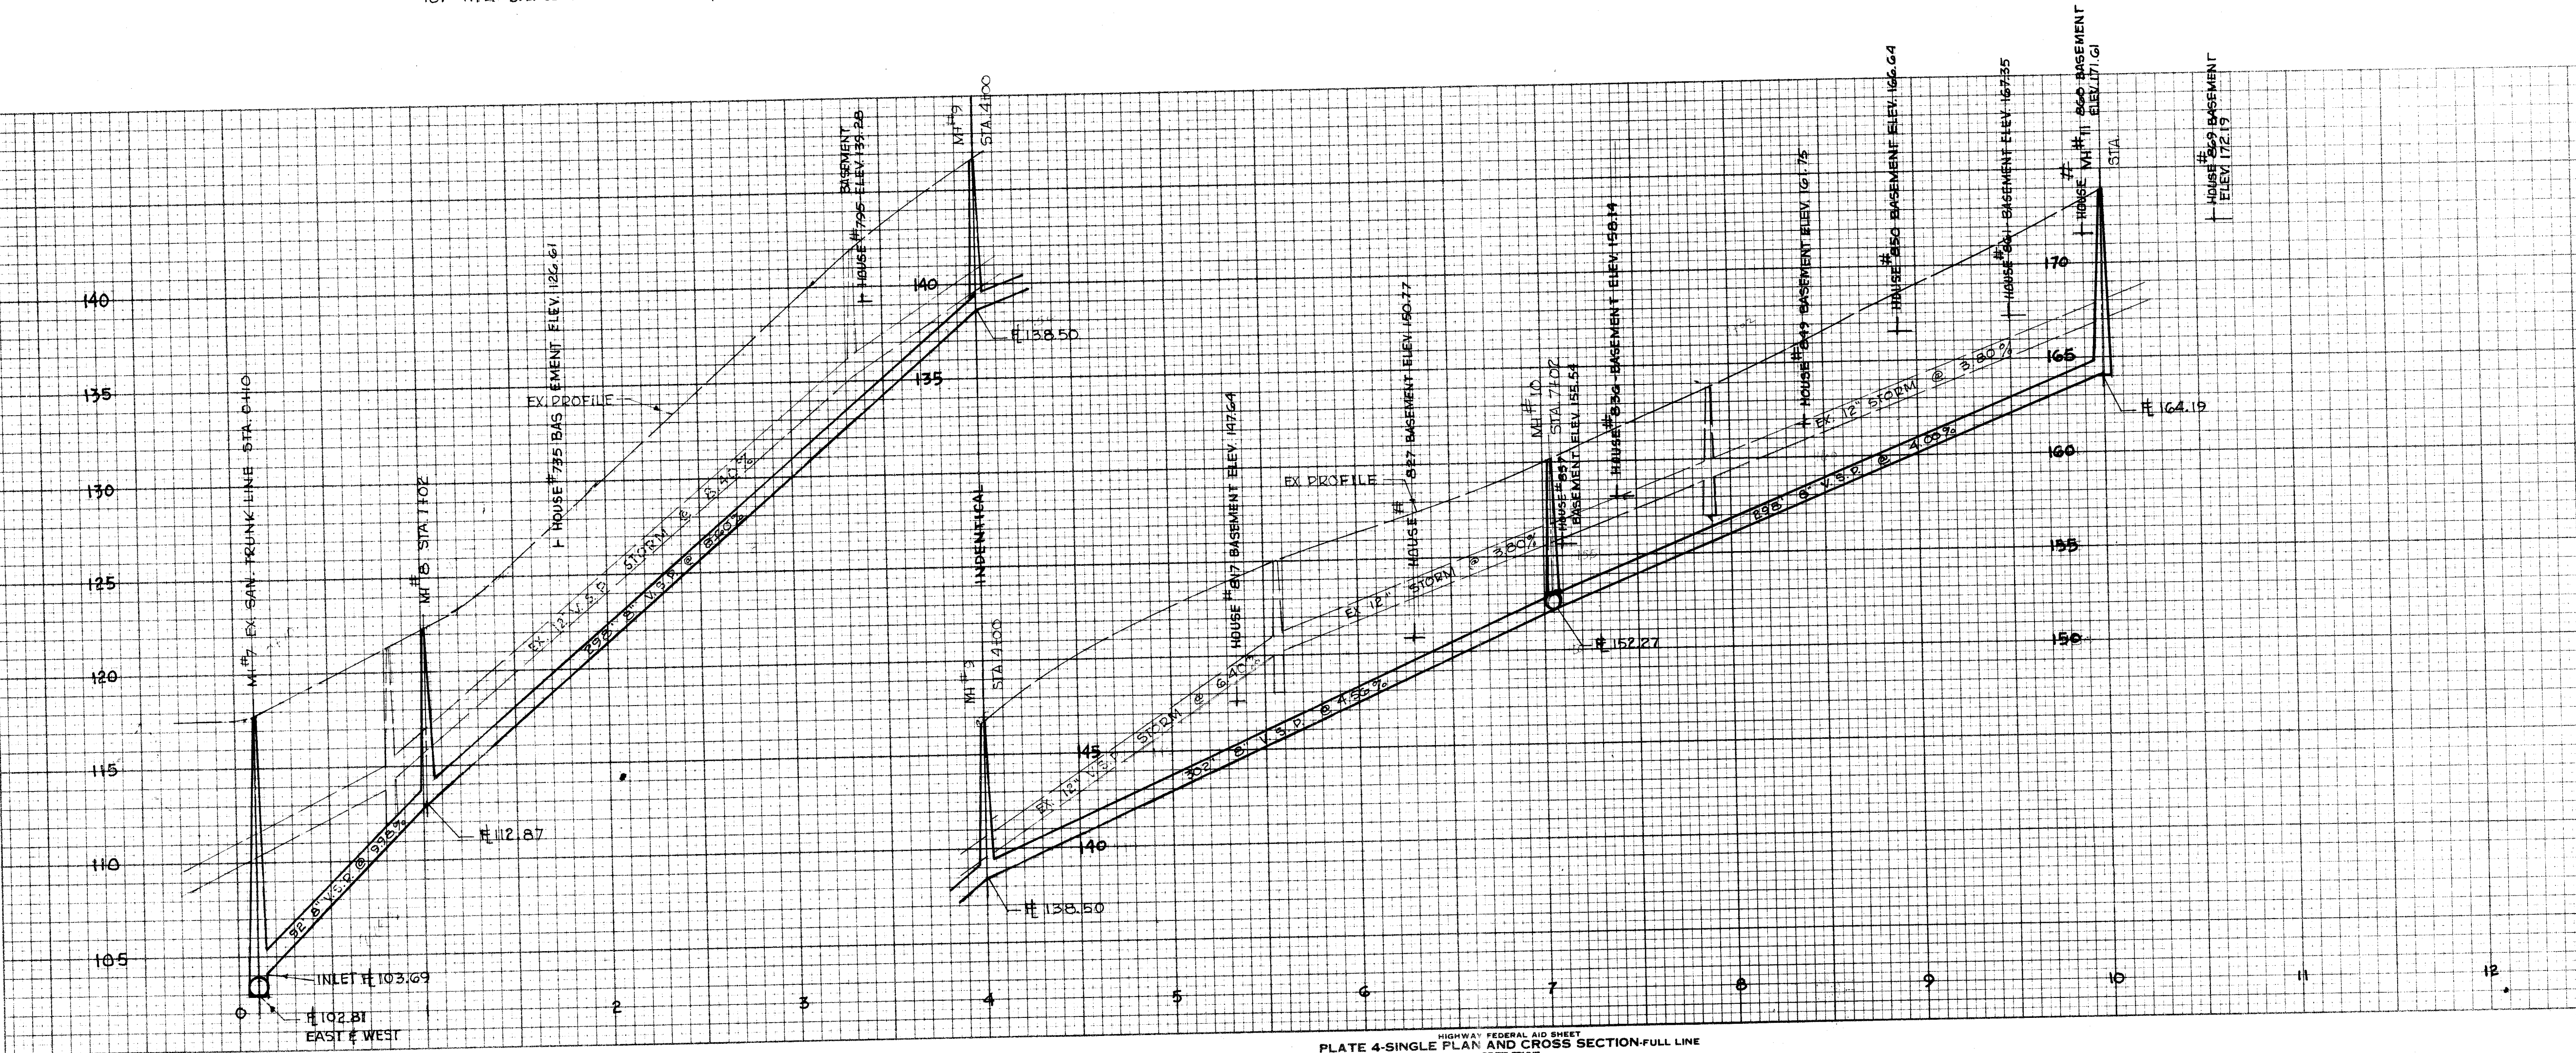

USE FOR LOCATIONS
FIELD BOOK: 215, PG. 11-34
FIELD BOOK: 234, PG. 60-67

CITY OF MASSILLON, OHIO	
17TH ST. N.W. SANITARY SEWER SIPPO CREEK NORTHERLY TO 990 FT.	
DR BY RON MCPHERSON	DEPT. OF PUBLIC SERVICE ENGINEERING DIVISION
CITY ENG. ROBERT MAGNOR	REDRAWN BY RON MCPHERSON
SCALE: 1"=50'	DR BY W. PIERER, JAN. 1966 REDRAWN 8-23-82

From MH # 8
To 1~~st~~ Y 19' - 9' D
25 Lateral

From MH # 9
Y - $\frac{117'}{117.83'}$ - 10' - 10' D. 25' Lateral

Y - 200' - 8' D. 25' L.

Y - 281' - 8' D - 25' L.

From MH # 10

Y - 117' D - 8 Lateral 23'

Y - 199' D - 8' Lateral 25'

From MH # 11

Y - 2' D - 10' Lateral 25'

RECEIVED BY PHONE FROM
FITCHER 5-14-84

SAVE