


FINAL SURVEY	DATE
	BY
	REVIEWED PLOTTER
	NO. AREAS CHECKED

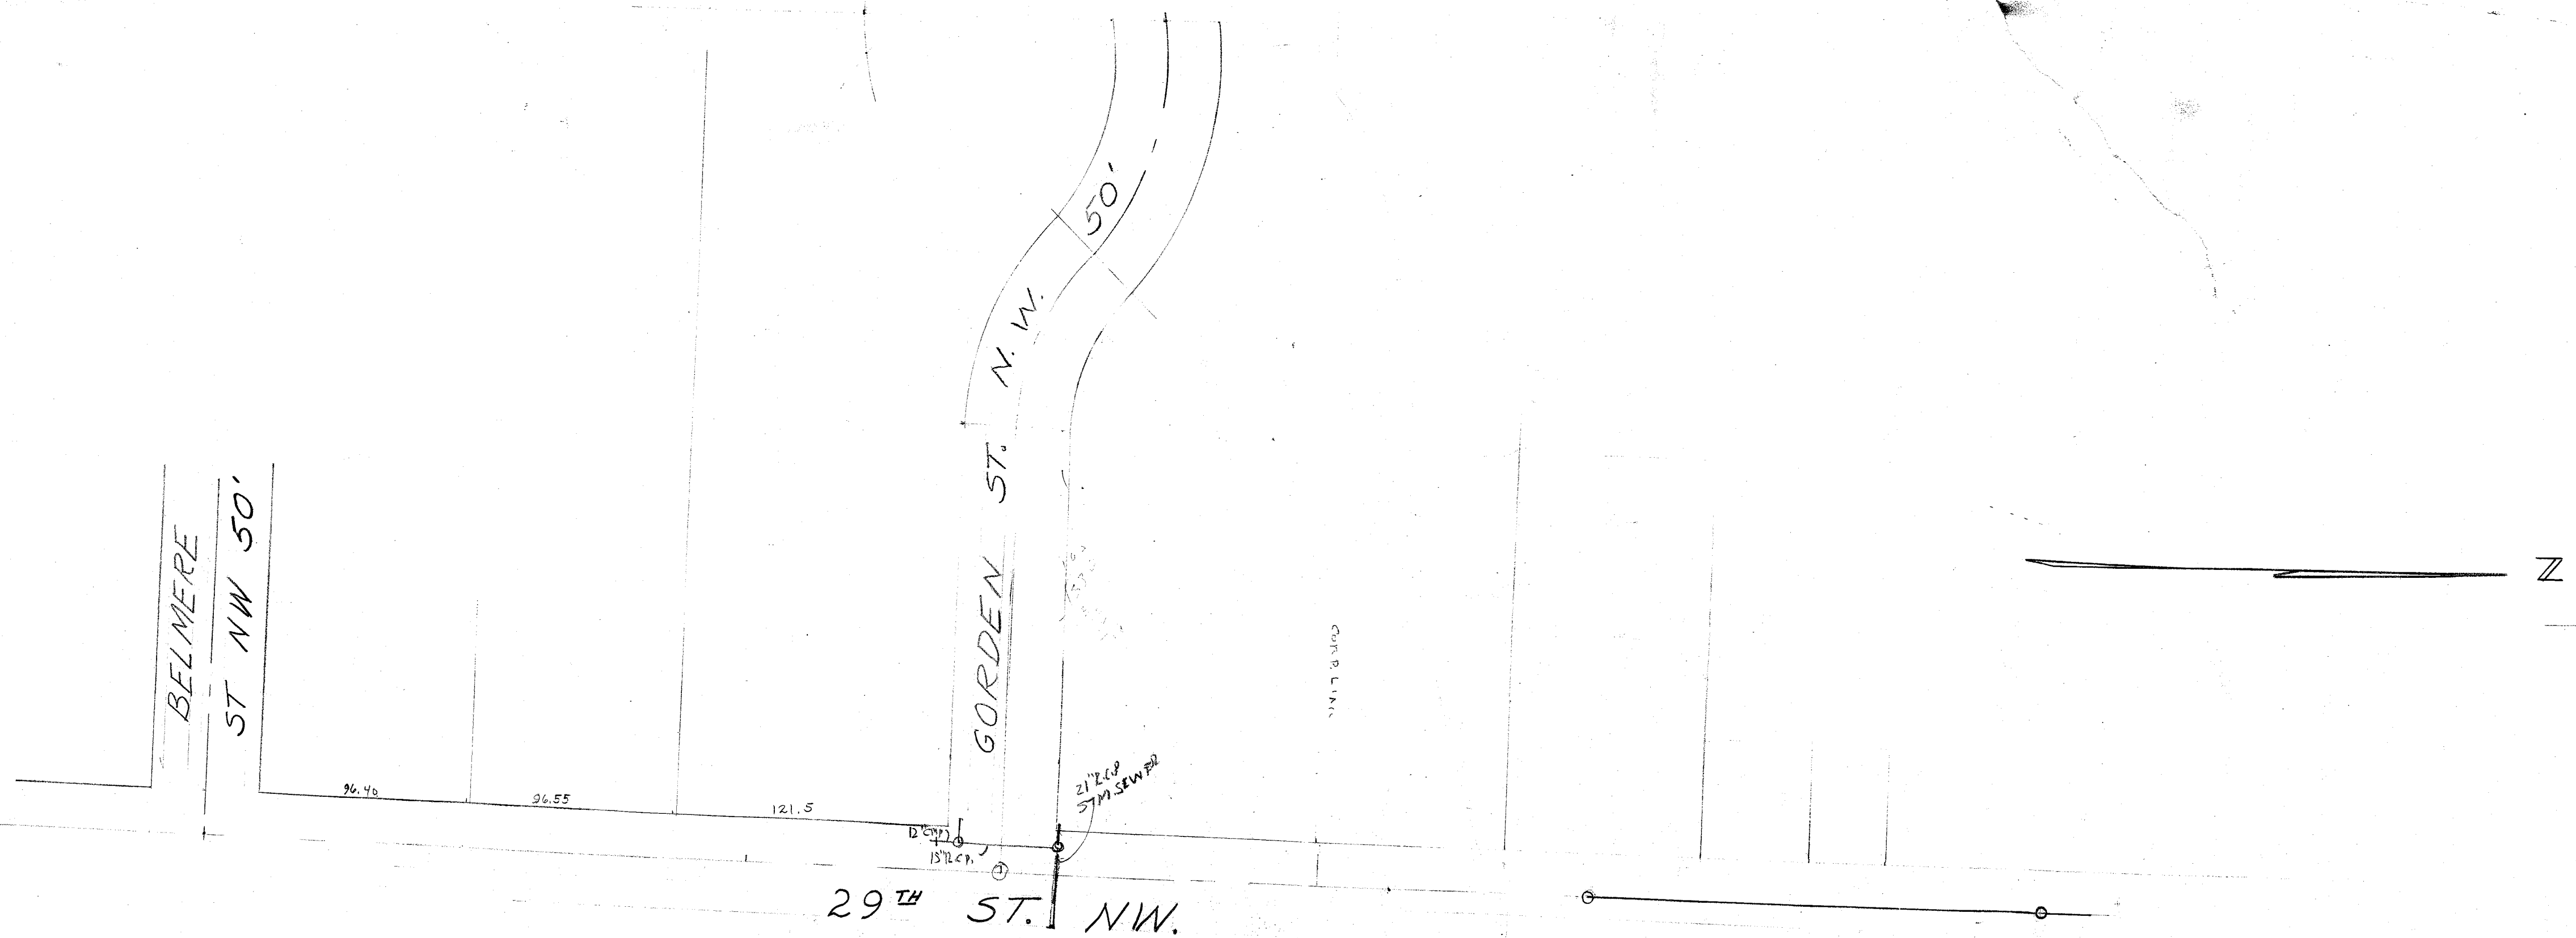

BENCH MARKS:
 TOP SAN M. RIM STAT. 3+30 GORDEN ST. = 229.14
 TOP HYD @ CORP. LINE 12' N. of GORDEN ST. E. SIDE 29TH = 228.44

NOTE:
 THIS DRAWING WAS DONE TO SEE IF MIC BURT
 KUEHLER COULD GET INTO SAN. SEWER ON GORDEN
 ST. NW. HIS LOT 12' EAST OF LOT #7 ON S.S. GORDEN
 ST. NW.

ORIGINAL SURVEY	DATE
	BY
	REVIEWED PLOTTER
	NO. AREAS CHECKED

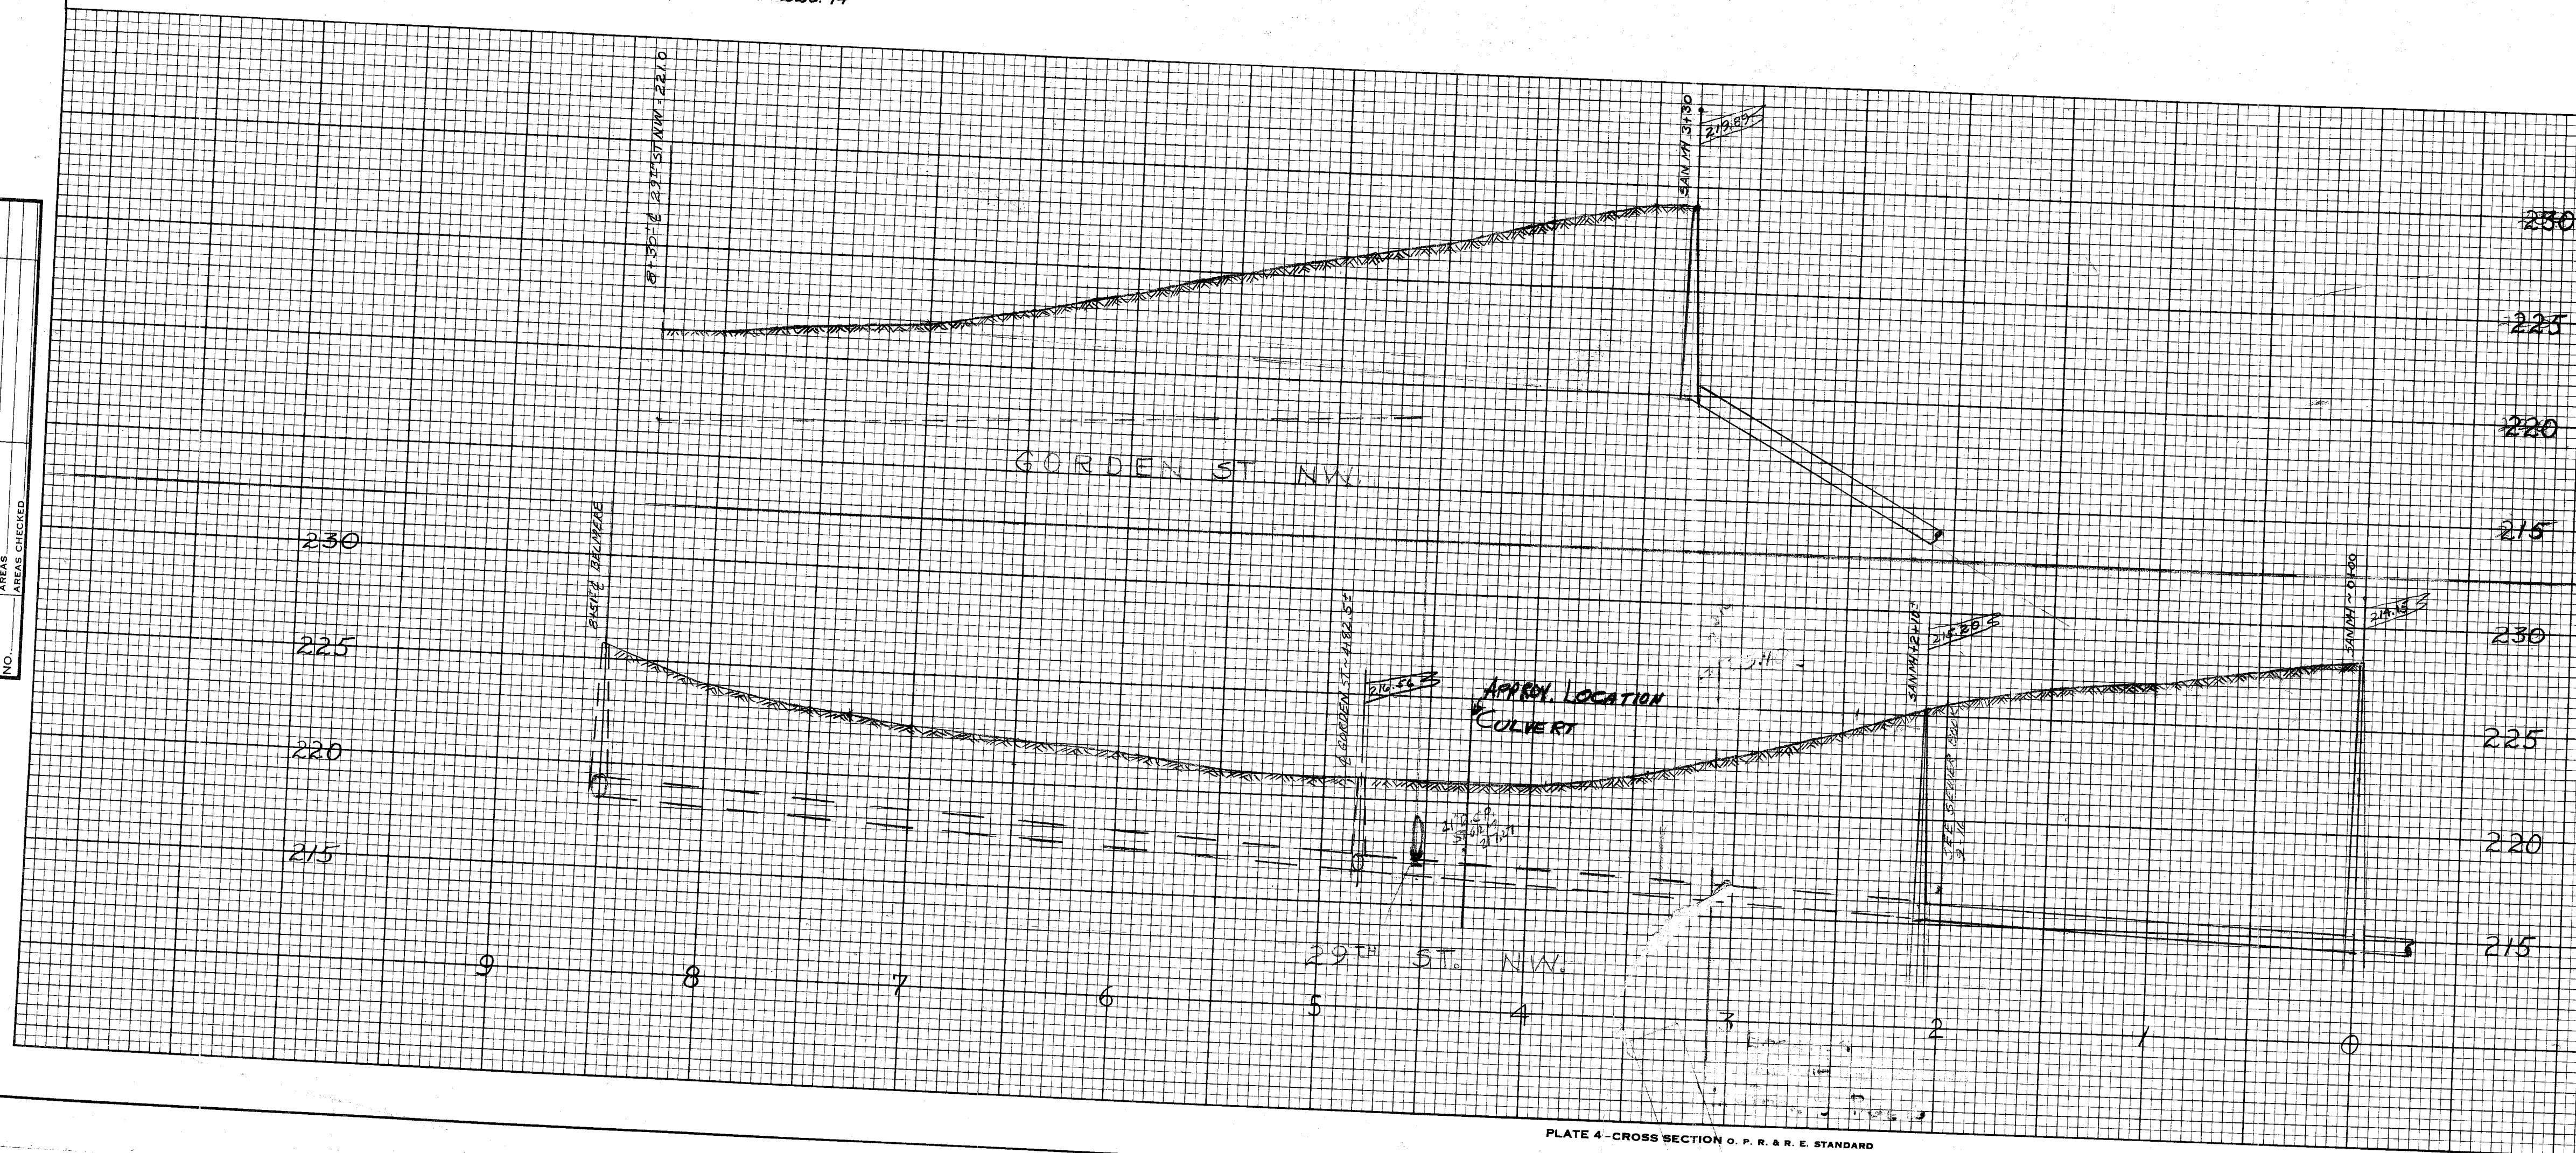


PLATE 4 - CROSS SECTION O. P. R. & R. E. STANDARD
 THE FREDERICK POST CO., CHICAGO

CITY OF MASSILLON	
29 TH ST NW & GORDEN ST.	
CORP. LINE SOUTH TO BELMERE ST & 29 TH ST WEST 300'	
DEPARTMENT OF PUBLIC SERVICE ENGINEERING DIVISION	APPROVED
DATE: JAN 12, 1929	DATA APPROVED: CITY ENGINEER
DRAWN BY: DR. DEBLO	SCALE: 1" = 50' HORIZ. 1" = 5' VERT.
CHECKED BY:	NOTE BOOK 216 & 210 PAGE 59 & 33

FILE NO. SE 521A ACC. NO. 2428