


PART OF O.L. 326, CITY OF MASSILLON
STARK CO.,O

REG. SURVEYOR 4301

FEBRUARY, 1963

SANITARY SEWER LOCATION
SUBDIVISION 1 & 2

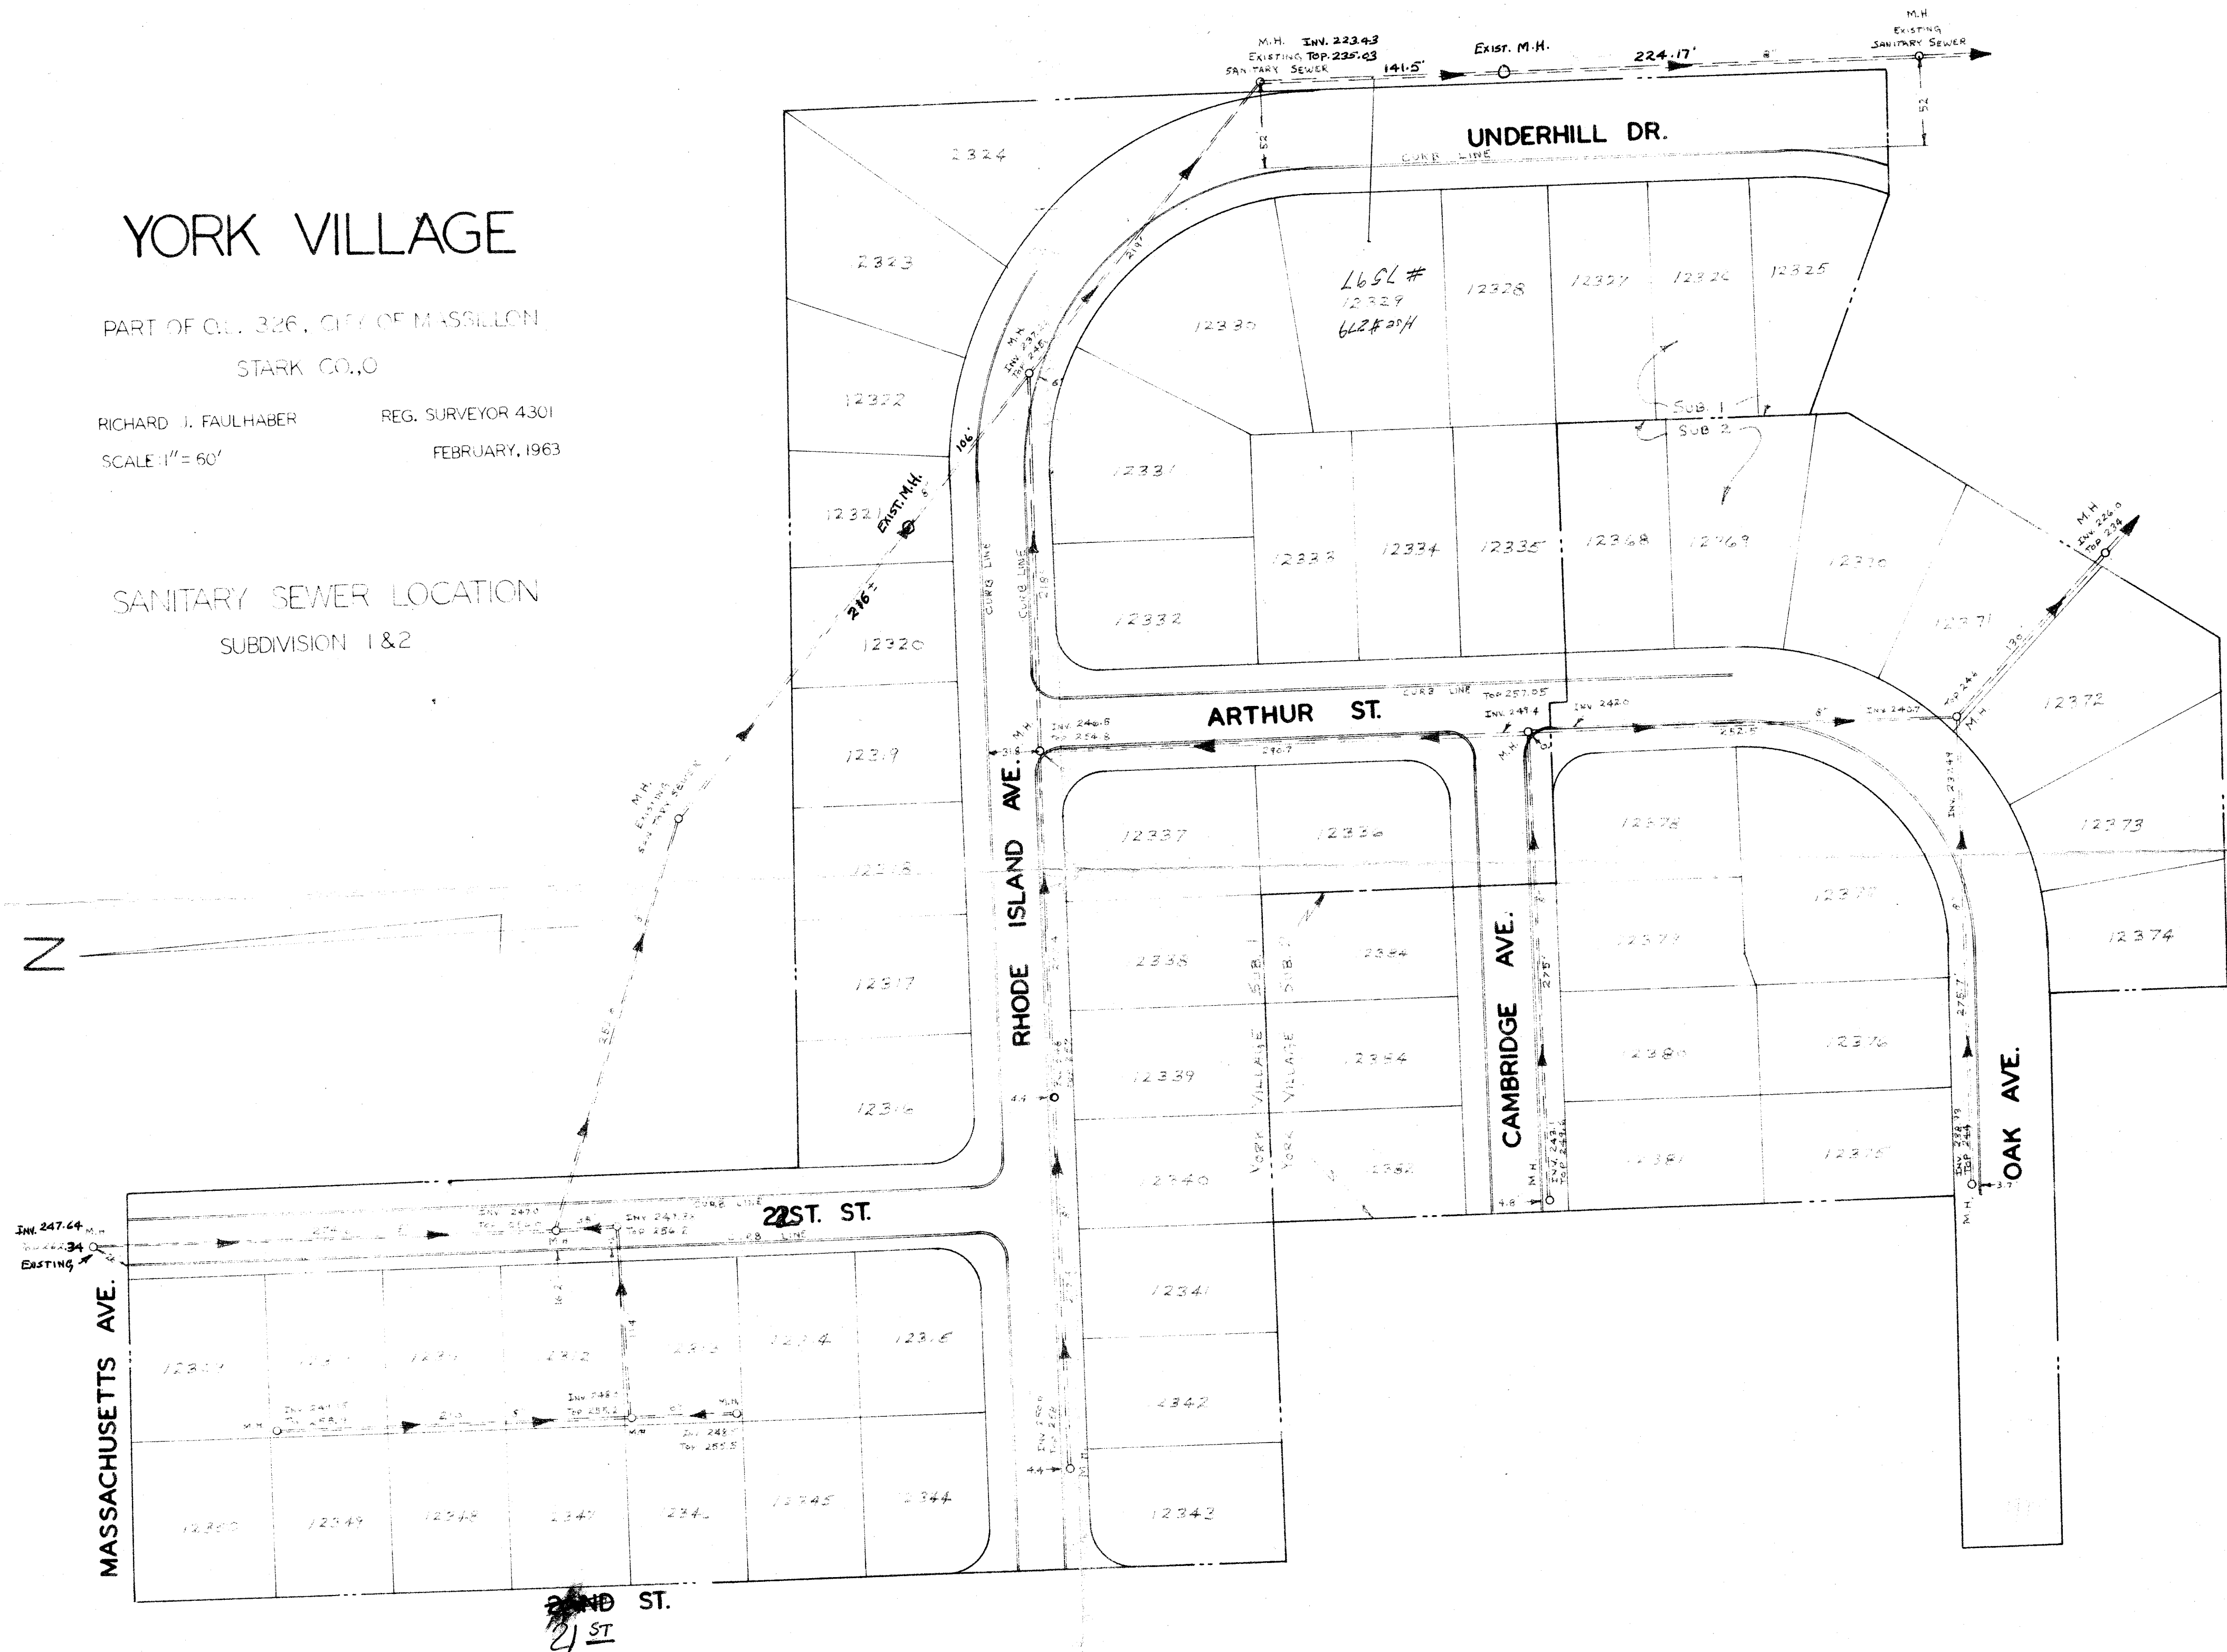

SE-524 ACC. No. 2463