


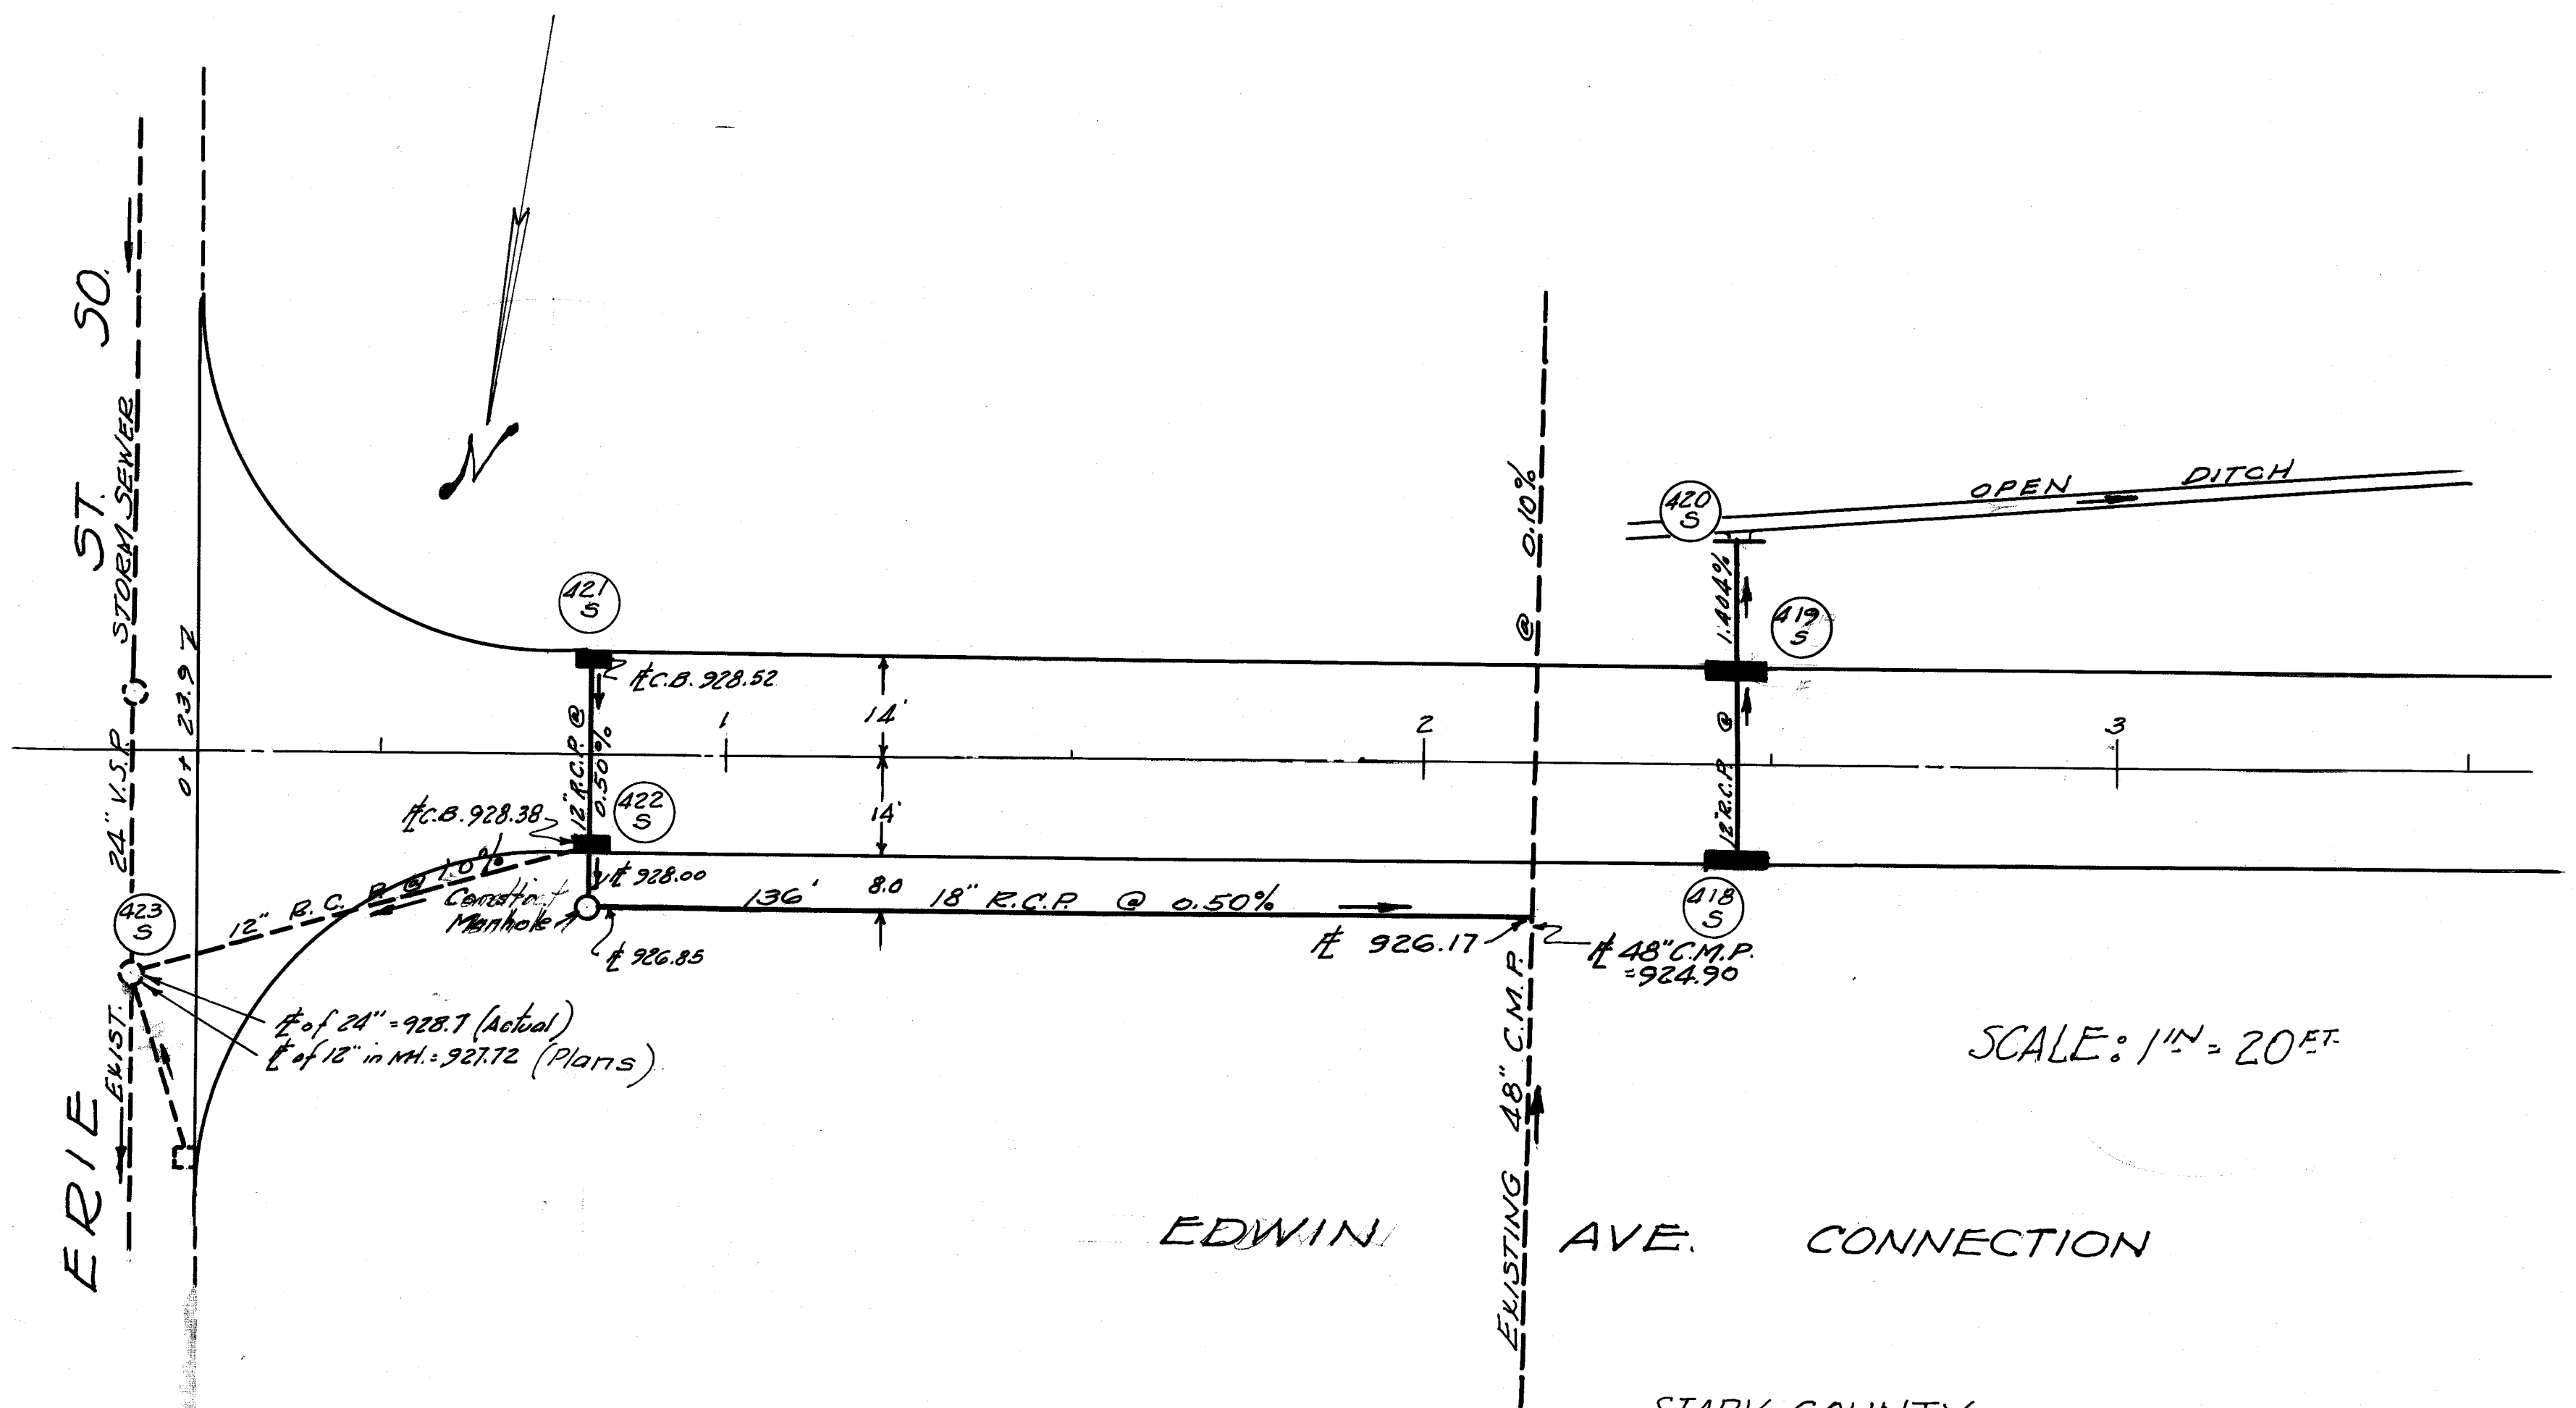

SCALE: 1" = 20 FT.

STARK COUNTY
 CITY OF MASSILLON
 STA 21-10.23
 PROPOSED SEWER CHANGE
 10-24-61