

CITY OF MASSILLON, OHIO

SOUTHWAY SANITARY SEWER

FROM 16TH ST. S.E. TO 186.5' EAST OF COOLIDGE ST. S.E.

INDEX OF SHEETS

TITLE SHEET


SHEET-1.....FROM STA. 0+00 TO STA. 11+00

SHEET-2.....FROM STA. 11+00 TO STA. 11+43.40

SHEET-3.....SAN. SEWER ON HARCREST & COOLIDGE

CITY ENGINEER _____ ROBERT WAGONER
SAFETY SERVICE DIR. _____ BLASE SPARMA
MAYOR _____ MARK ROSS

SITE MAP

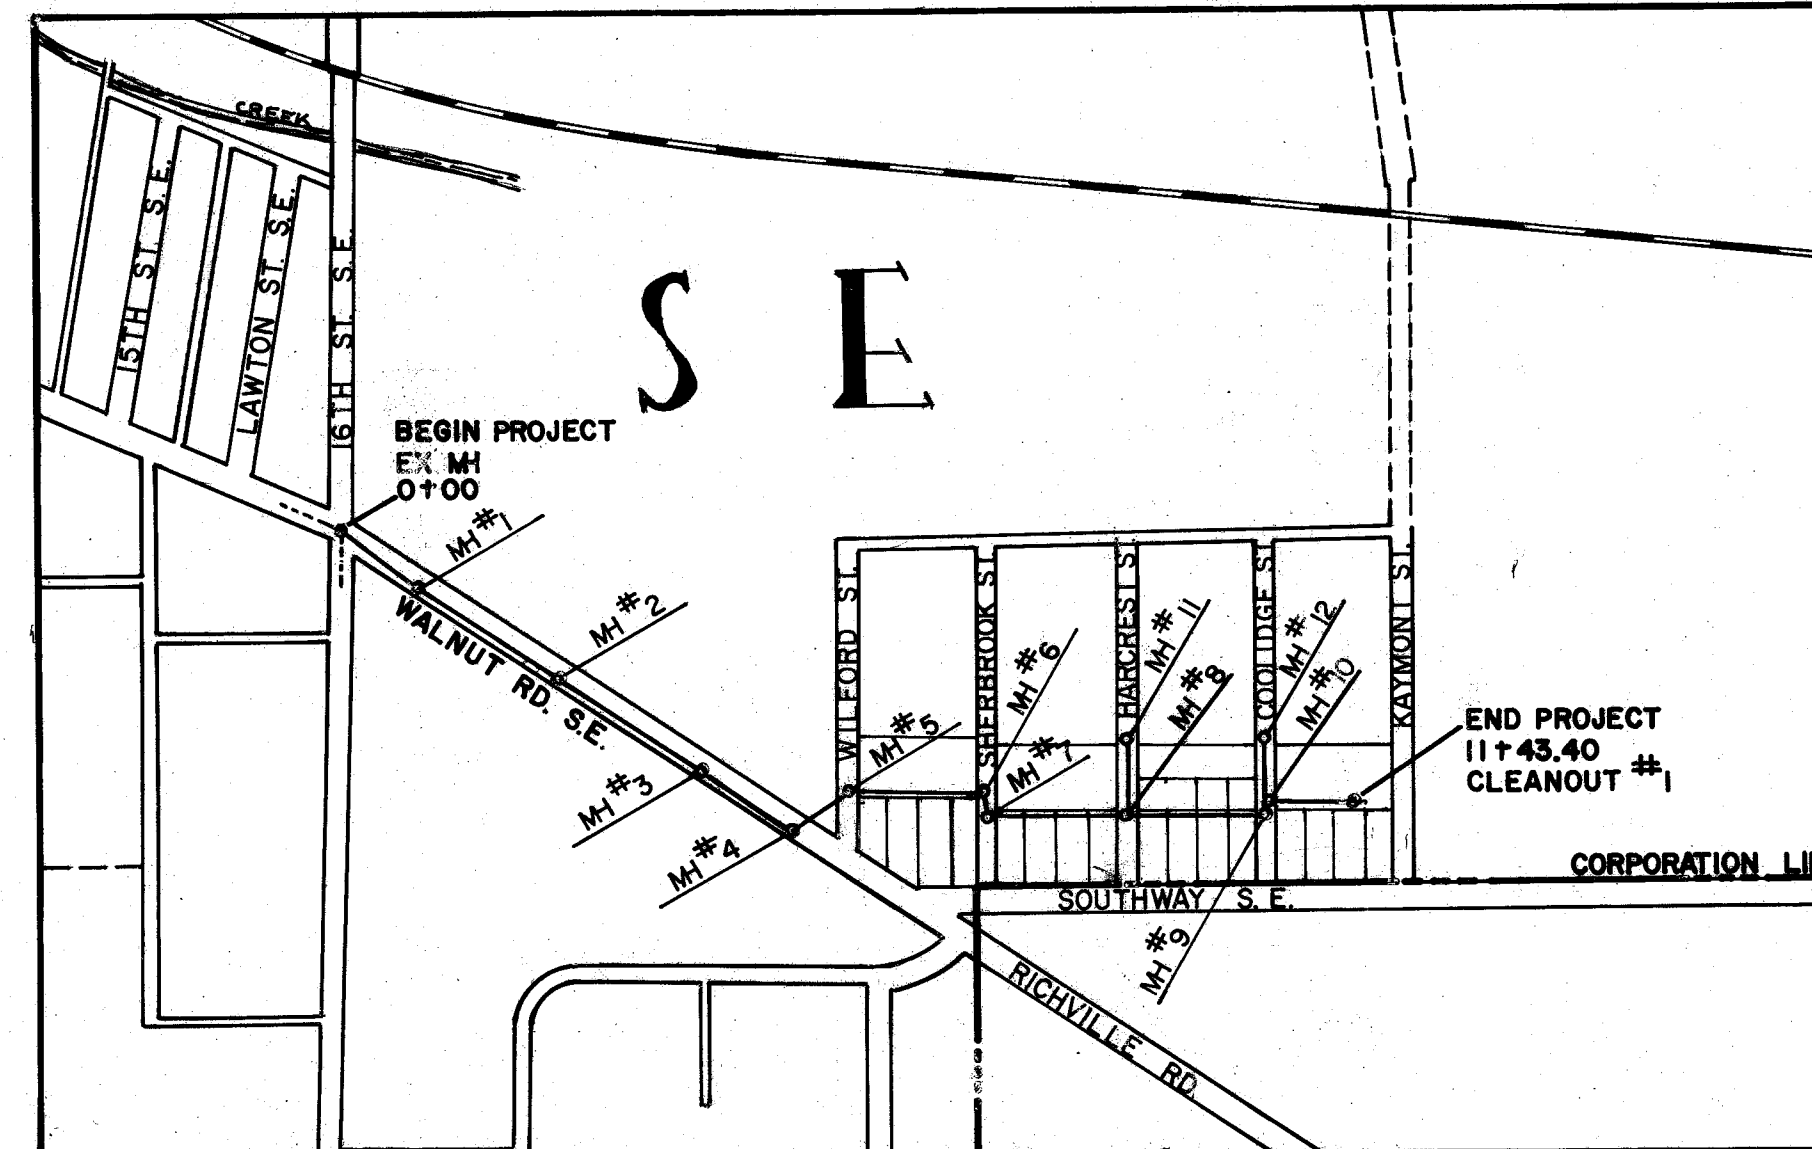



SCALE 1"=400'

GENERAL NOTES:

1. ALL CONSTRUCTION TO BE PER CITY OF MASSILLON SPECIFICATIONS AND STANDARDS.
2. CONTRACTOR SHALL PAY THE CITY'S INSPECTORS FOR ALL WORK BEFORE 7:30 A.M. AND AFTER 4:00 P.M. MONDAY THRU FRIDAY AND ALL HOURS ON SATURDAY, SUNDAY OR HOLIDAYS AT TIME AND ONE HALF THE RATE IN THE CITY'S WAGE ORD. THAT IS IN EFFECT.
3. CONTRACTOR SHALL NOTIFY ALL UTILITY COMPANIES BEFORE WORK IS BEGUN.
4. CONSTRUCTION SIGN: CONTRACTOR SHALL ERECT AND MAINTAIN ALL NECESSARY CONSTRUCTION SIGNS, BARRICADES AND LIGHTS.
5. AT EXISTING M.H. WHERE 8" V.S.P. CONNECTS, IT HAS TO BE CONC. ENCASED.
6. O-RINGS TO BE USED IN PRECAST MH.
7. CONTRACTOR TO REPLANT ALL SHRUBS & EVERGREENS WHEN MOVED.
8. CONTRACTOR SHALL HAUL AWAY ALL TREE STUMPS, BRUSH, TREE BRANCHES, TREE TRUNK & CLEAN UP AREA.
9. ALL CONSTRUCTION TO BE PER CITY OF MASSILLON SPECIFICATIONS.
10. ALL PIPE TO BE EXTRA STRENGTH WITH COMPRESSION TYPE JOINTS.
11. ALL MH. TO BE PRECAST CONC. WITH A MINIMUM OF 1'-0" OF ADJUSTING RINGS ON TOP OF CONE.
12. BACKFILL TO BE COMPACTED PER SPECIFICATIONS. IF UNSUITABLE GRANULAR BACKFILL MAY BE ORDERED BY THE ENGINEER AT THE CITY'S FIXED PRICE IN THE BID SHEETS.
13. INFILTRATION TESTS WILL BE REQUIRED AT CONTRACTOR'S EXPENSE.
14. DEDICATED STREETS SHALL BE RESTORED WITH CHIP & SEAL BY THE CITY.
15. COST OF COMPACTION PER LIN. FT. WILL BE INCLUDED IN THE PRICE OF 8" V.S.P. PER LIN. FT.

FINAL SURVEY PLATINUM NOTE BOOK NO. 10

ORIGINAL SURVEY PLATINUM NOTE BOOK NO. 10

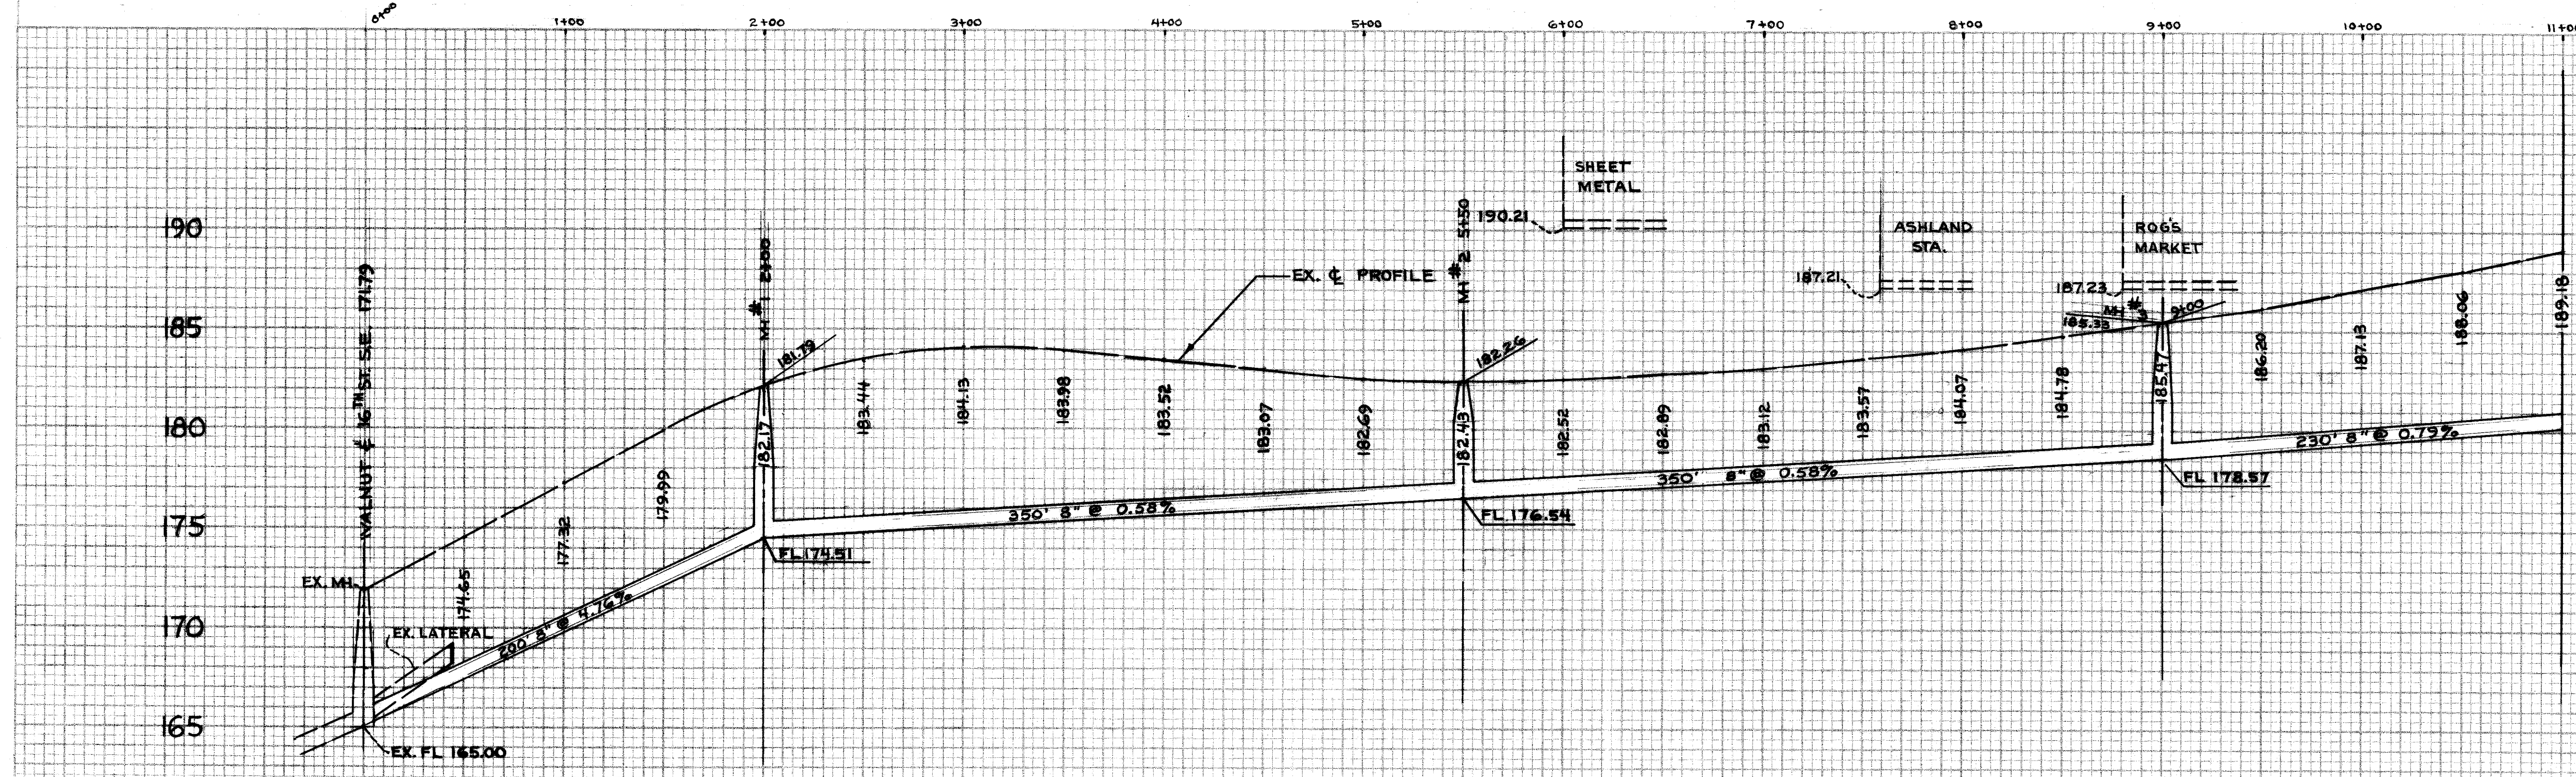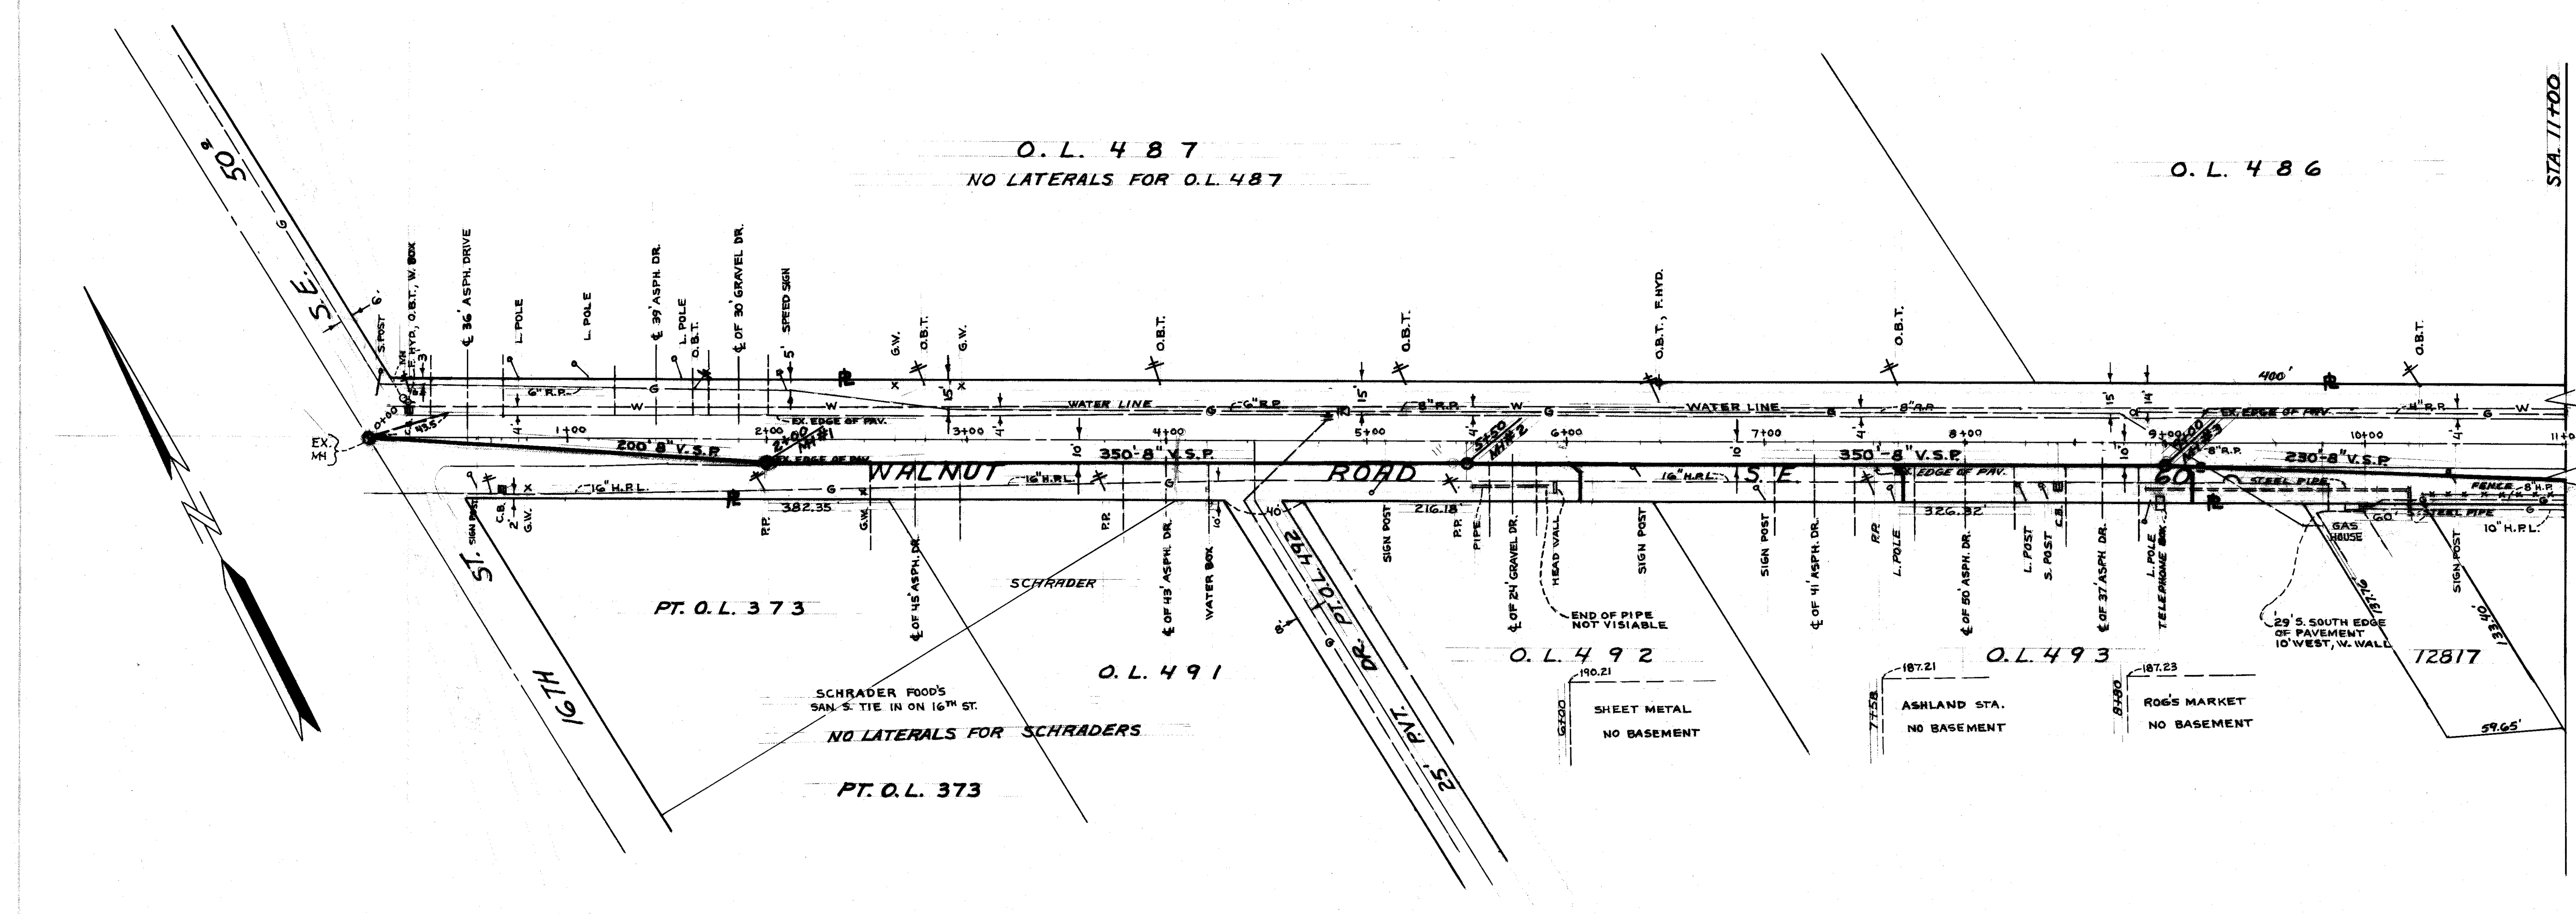


BENCH MARKS;
 TOP HYD. N.E. COR. WALNUT & 16TH ST. S.E. - 175.49
 R.R.S. IN O.B.T. CO. POLE 26/5 - 183.22
 TOP HYD. W. OF ASHLAND STATION - 184.87
 R.R.S. IN O.B.T. CO. POLE 26/10 - 187.40


CITY OF MASSILLON, OHIO
PROPOSED SANITARY SEWER
SOUTHWAY S.E.
 DR BY - RONNIE MCPHERSON DEPT. OF PUBLIC SERVICE
 CITY ENGINEER ROBERT WAGONER F.B. 228-PG. 54 ENGINEERING DIVISION
 SCALE 1"=50' DATE // SHEET 1

FINAL SURVEY
 SURVEYED
 PLOTTED
 NOTE BOOK
 BY
 DATE
 NO. OF SHEETS
 CHECKED
 DATE


ORIGINAL SURVEY
 SURVEYED
 PLOTTED
 NOTE BOOK
 BY
 DATE
 NO. OF SHEETS
 CHECKED
 DATE

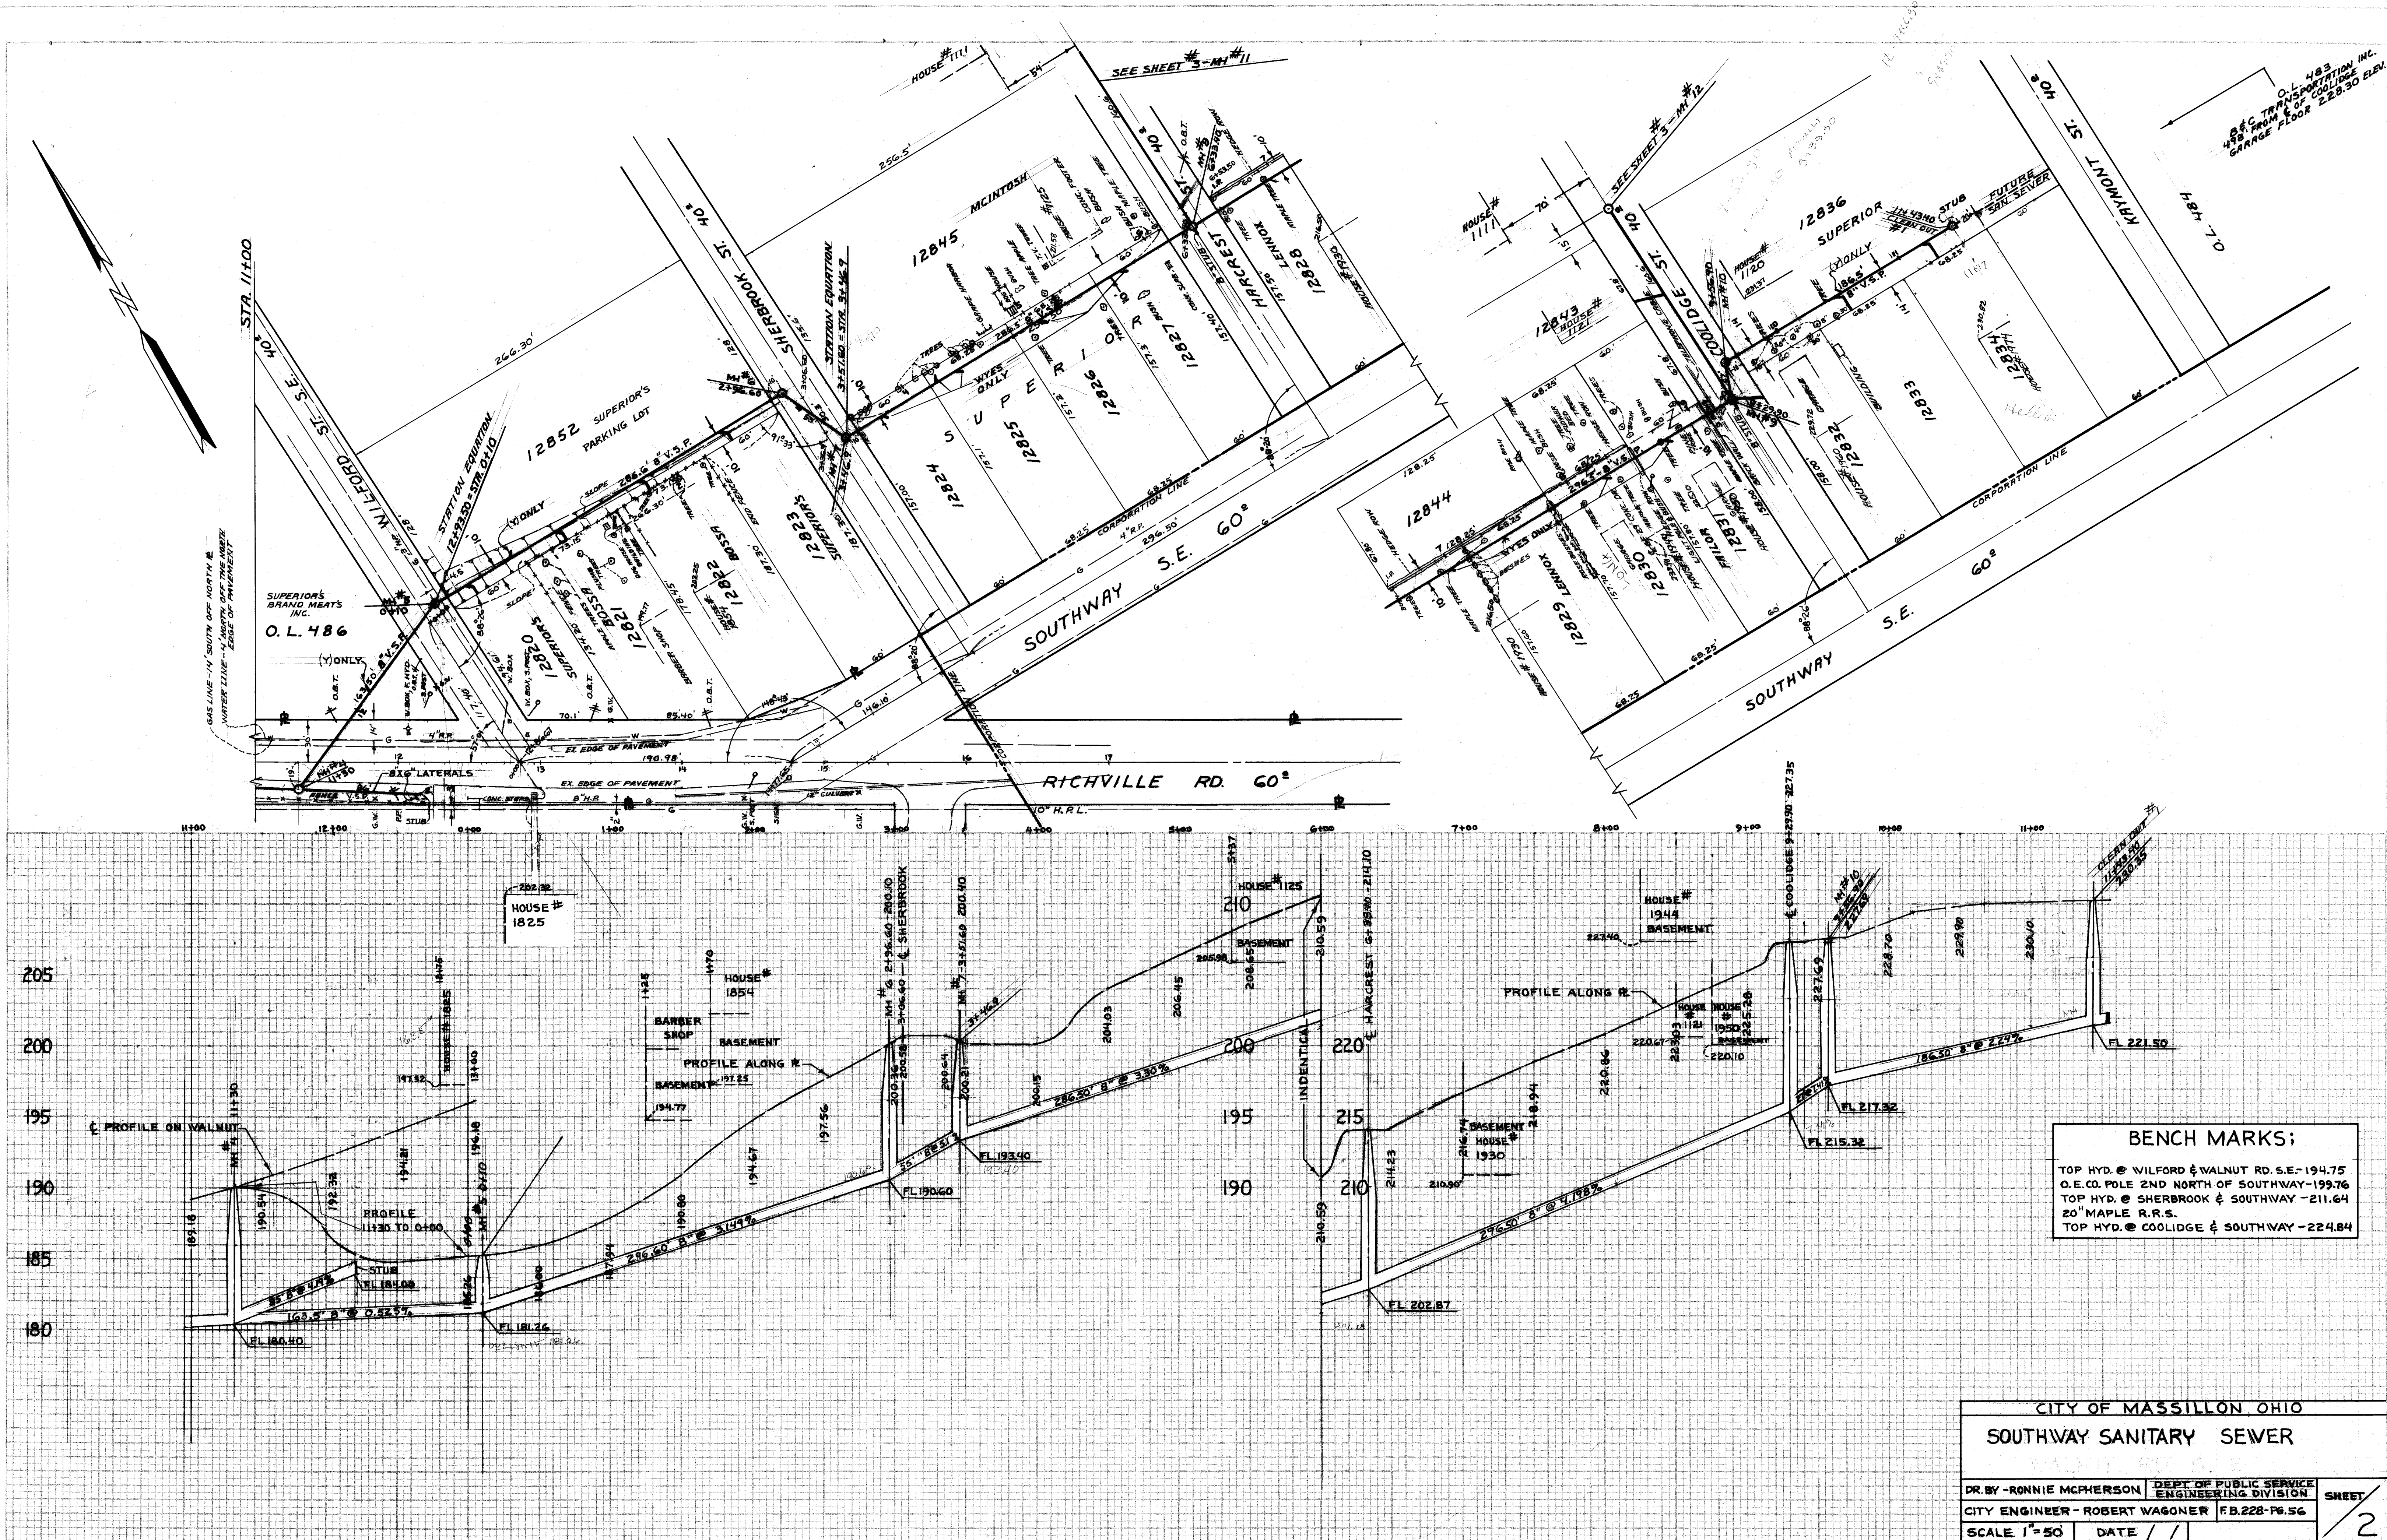



FINAL	SURVEY	DATE
SURVEY	PLATT	
NOTE BOOK	AREAS	CHECKED
NO.		

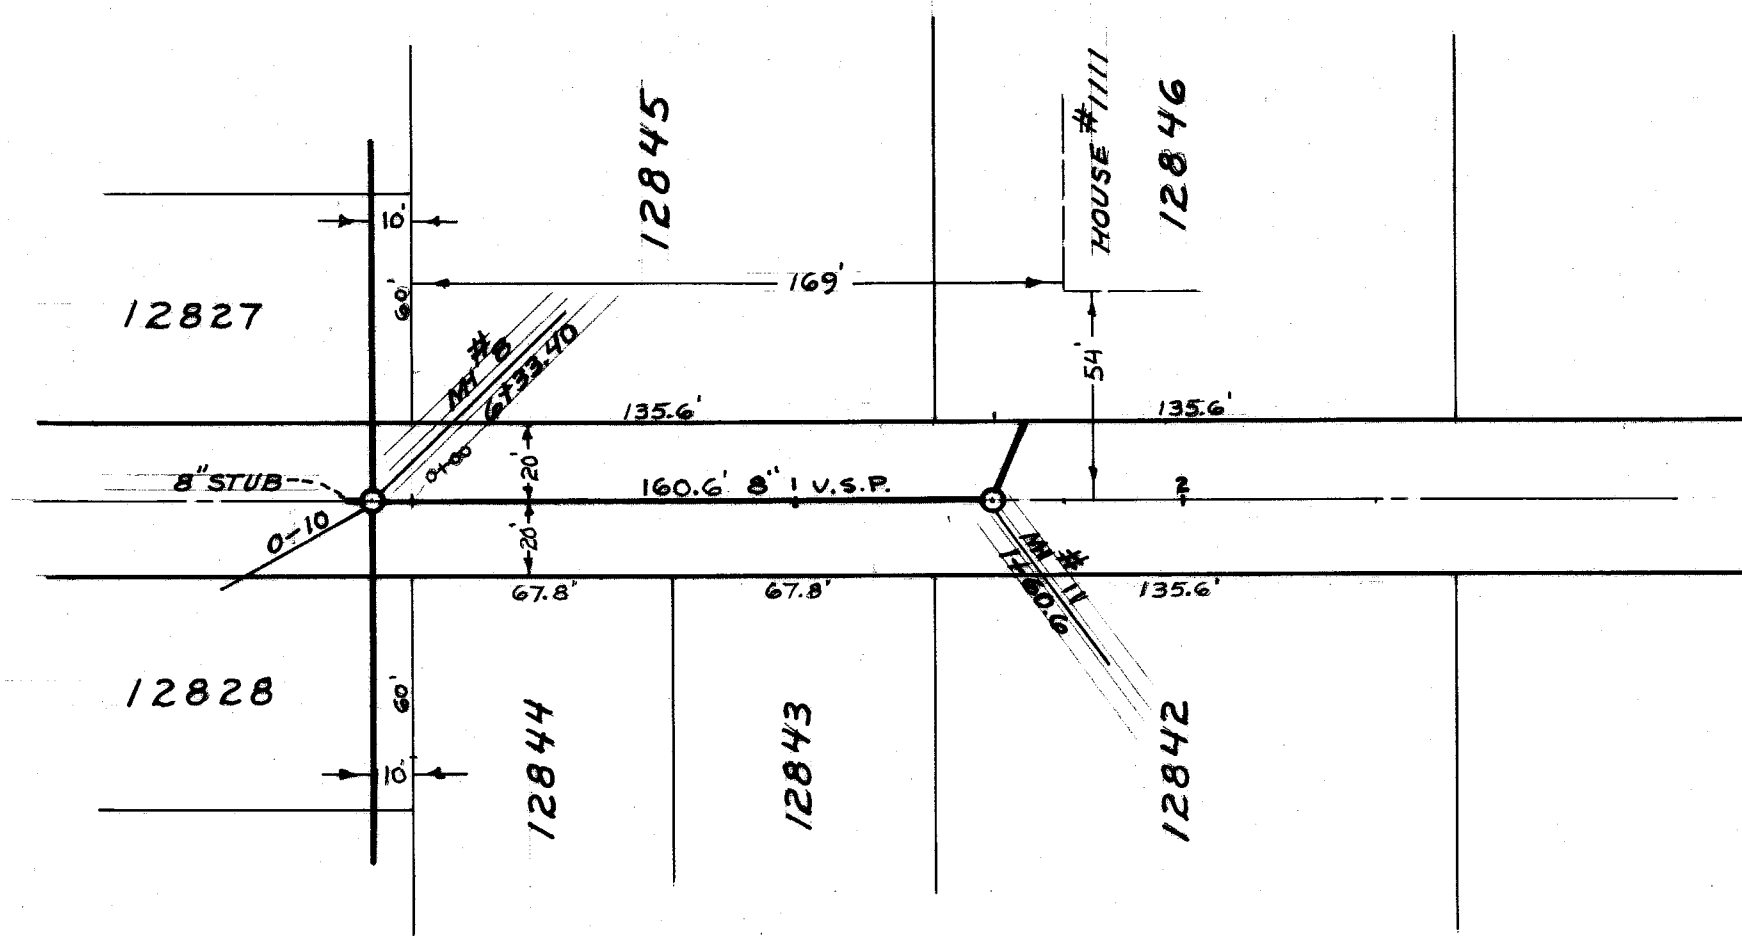

HARCREST ST. S.E. 40°

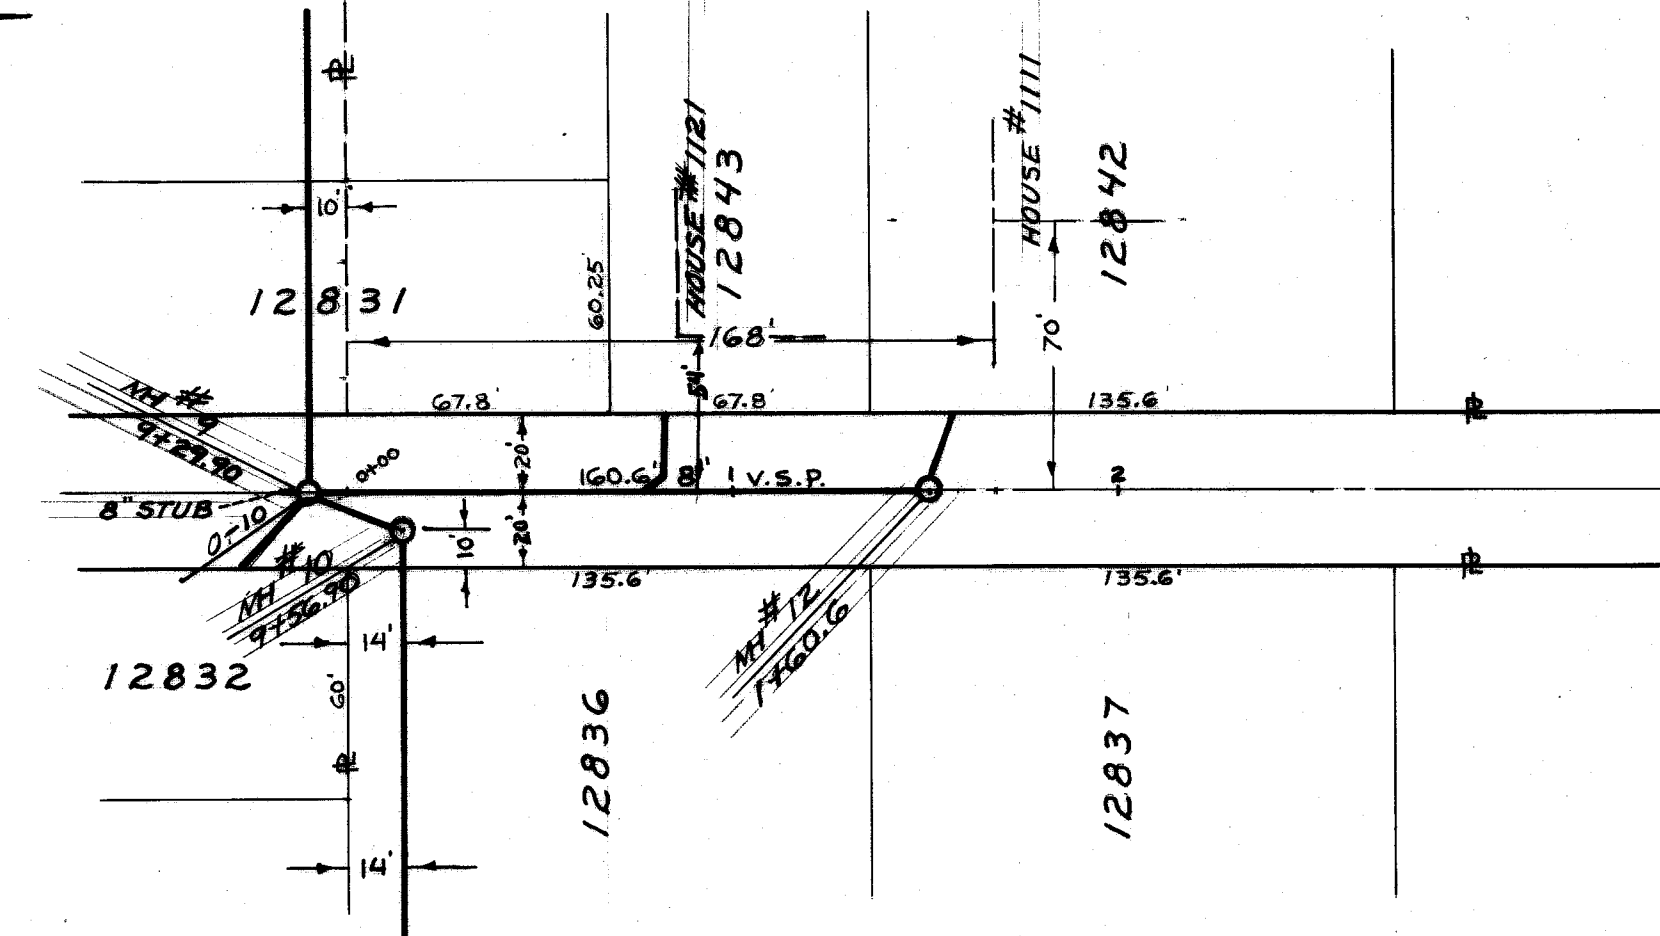

COOLIDGE ST. S.E. 40°

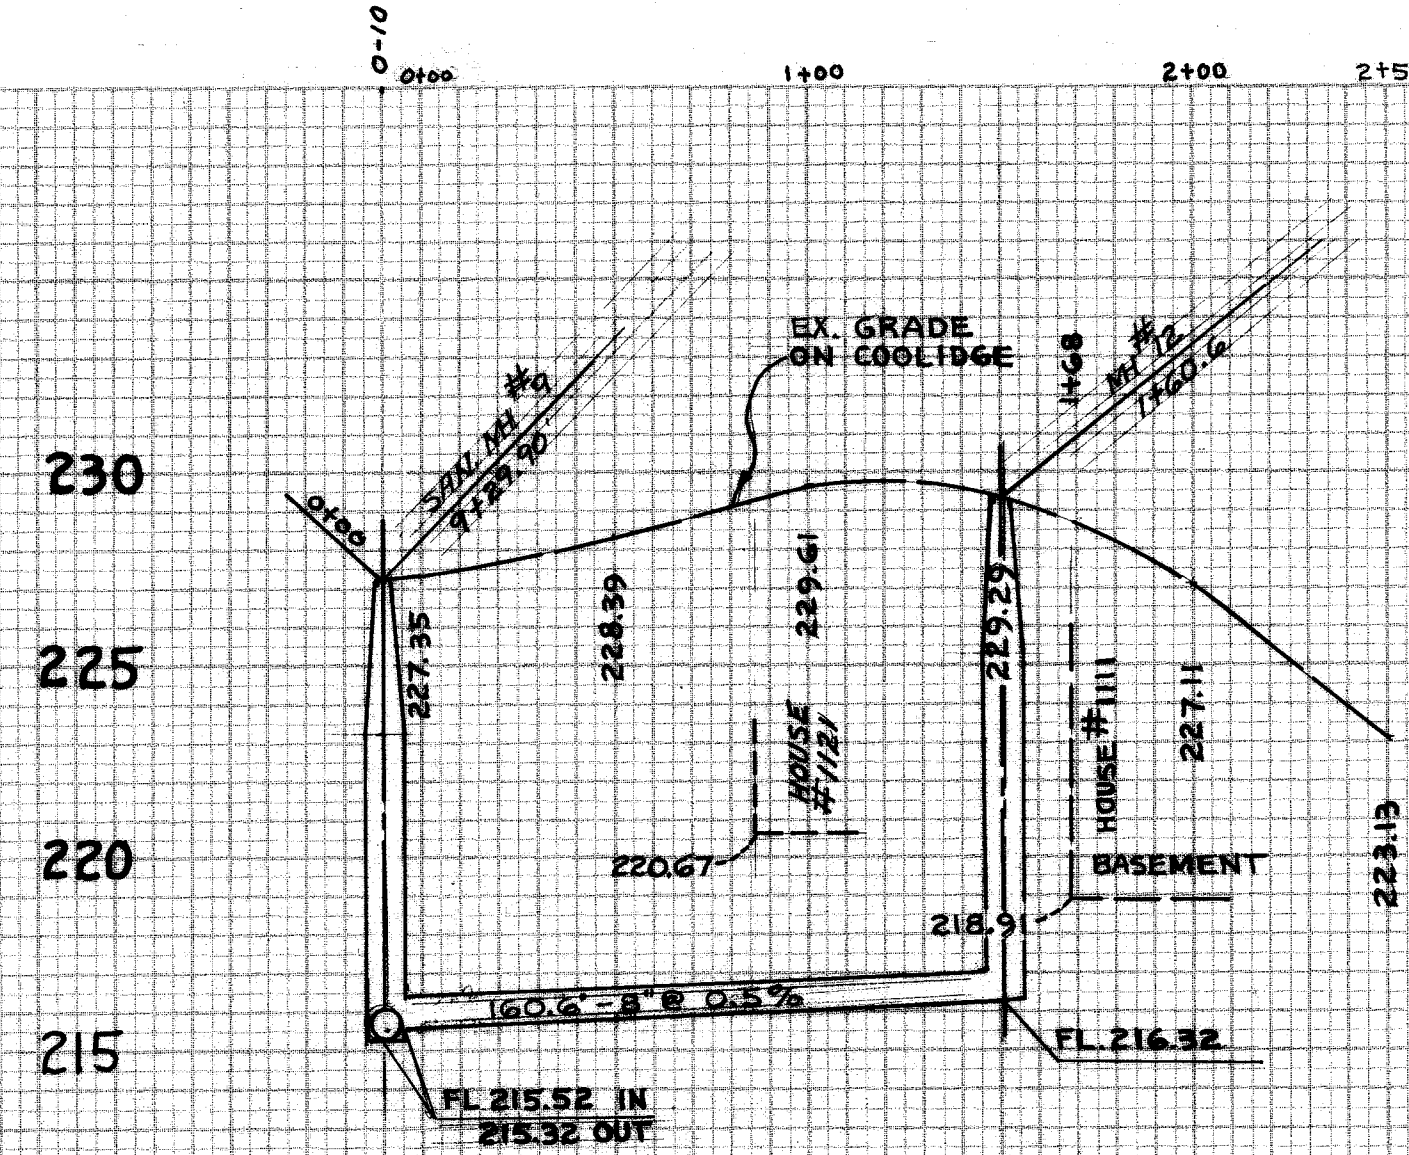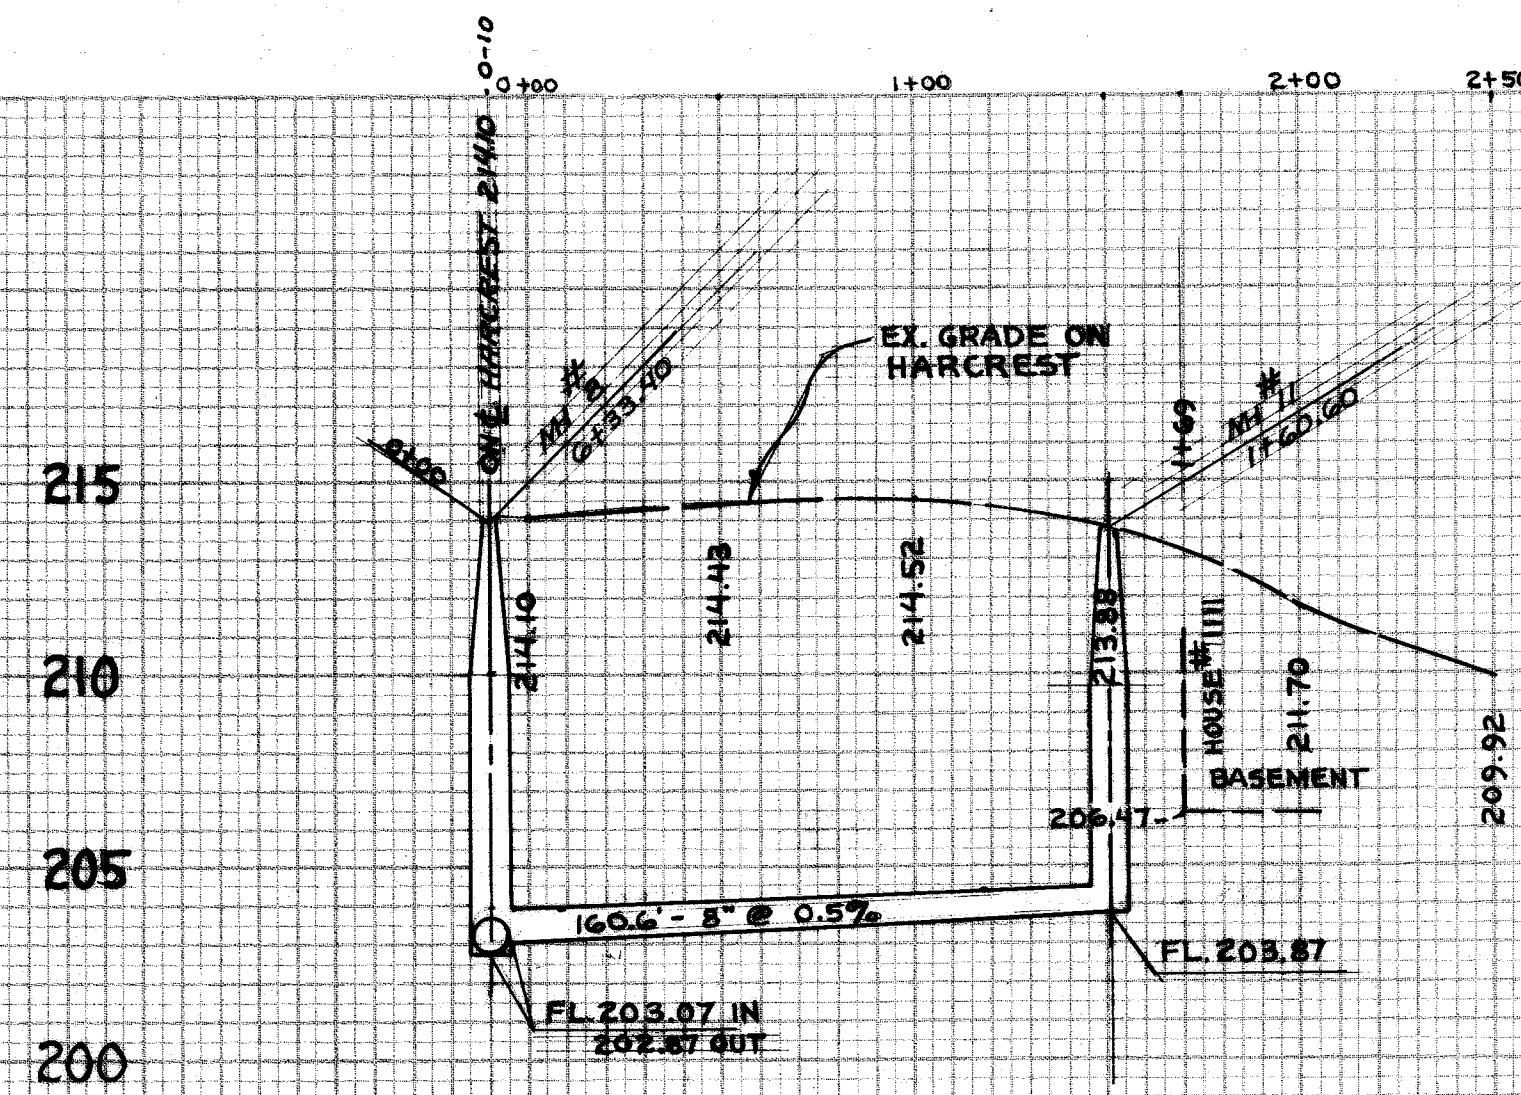

ORIGINAL	SURVEY	DATE
SURVEY	PLATT	
NOTE BOOK	AREAS	CHECKED
NO.		

CITY OF MASSILLON, OHIO		
PROPOSED SANITARY SEWER		
ON HARCREST S.E. & COOLIDGE S.E.		
DR. BY RONNIE MCPHERSON	DEPT. OF PUBLIC SER.	SHEET
CITY ENG. ROBERT VAGONER	ENGINEERING DIV.	
SCALE - 1" = 30' VERT.	DATE / /	3
1" = 5' HORIZ.		