


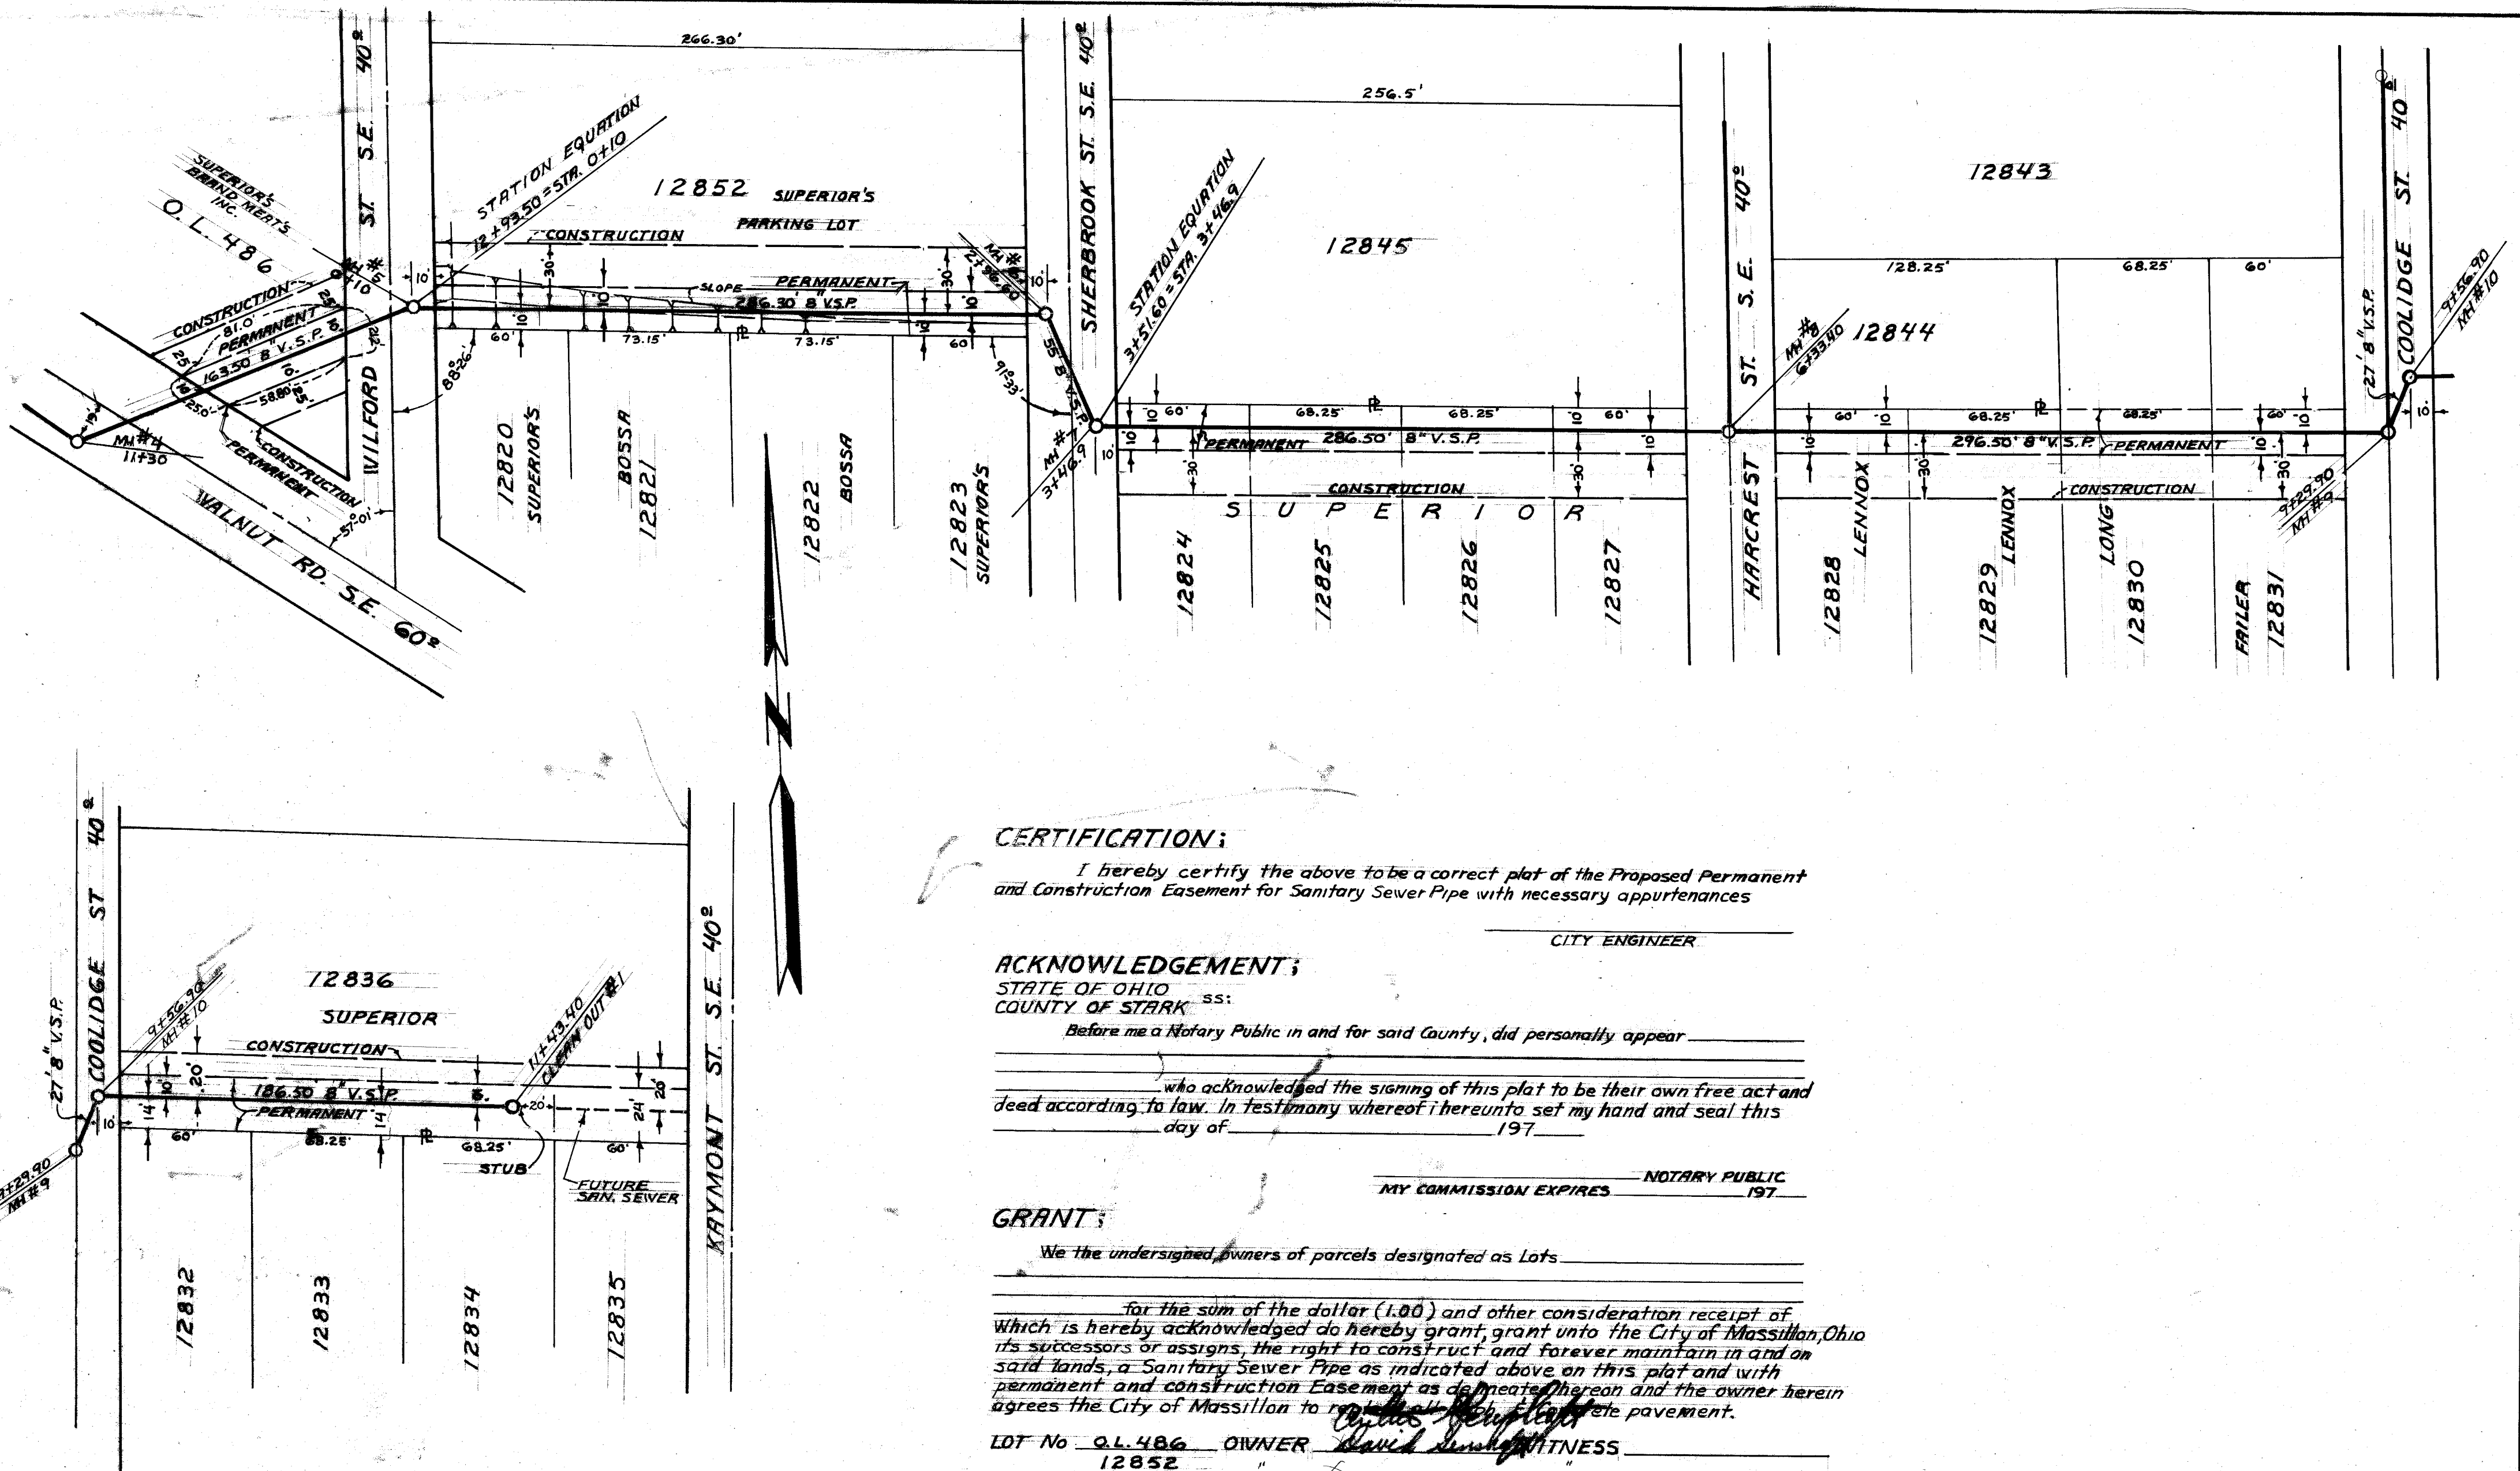

CERTIFICATION:

I hereby certify the above to be a correct plat of the Proposed Permanent and Construction Easement for Sanitary Sewer Pipe with necessary appurtenances

CITY ENGINEER

ACKNOWLEDGEMENT:

STATE OF OHIO
COUNTY OF STARK

Before me a Notary Public in and for said County, did personally appear _____
who acknowledged the signing of this plat to be their own free act and deed according to law. In testimony whereof I hereunto set my hand and seal this _____ day of _____ 197__

MY COMMISSION EXPIRES _____ NOTARY PUBLIC 197__

GRANT:

We the undersigned owners of parcels designated as Lots _____
for the sum of the dollar (1.00) and other consideration receipt of which is hereby acknowledged do hereby grant, grant unto the City of Massillon, Ohio its successors or assigns, the right to construct and forever maintain in and on said lands, a Sanitary Sewer Pipe as indicated above on this plat and with permanent and construction Easement as delineated thereon and the owner herein agrees the City of Massillon to maintain the sewer pipe and the pavement.

LOT No.	OWNER	WITNESS
12852	"	"
12824	"	"
12825	"	"
12826	"	"
12827	"	"
12828	"	"
12829	"	"
12830	"	"
12831	"	"
12836	"	"
	OWNER	WITNESS

Transfer not necessary _____ 197__

Received for Record this _____ day of _____ 197__
Recorded in Vol. _____ Page _____ this _____ day of _____ 197__

COUNTY AUDITOR

COUNTY RECORDER

CITY OF MASSILLON, OHIO	
EASEMENT	
SOUTHWAY SANITARY SEWER	
DR BY RONNIE MCPHERSON	DEPT. OF PUB. SER. ENG. DIVISION
CITY ENG. ROBERT WAGONER	
SCALE 1" = 50'	DATE / /