


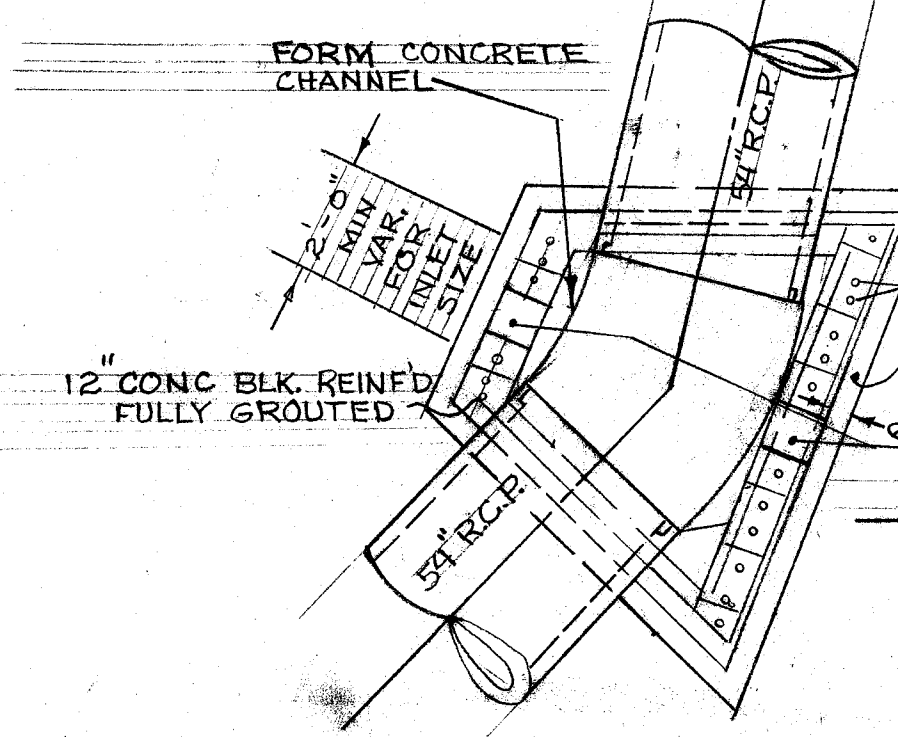
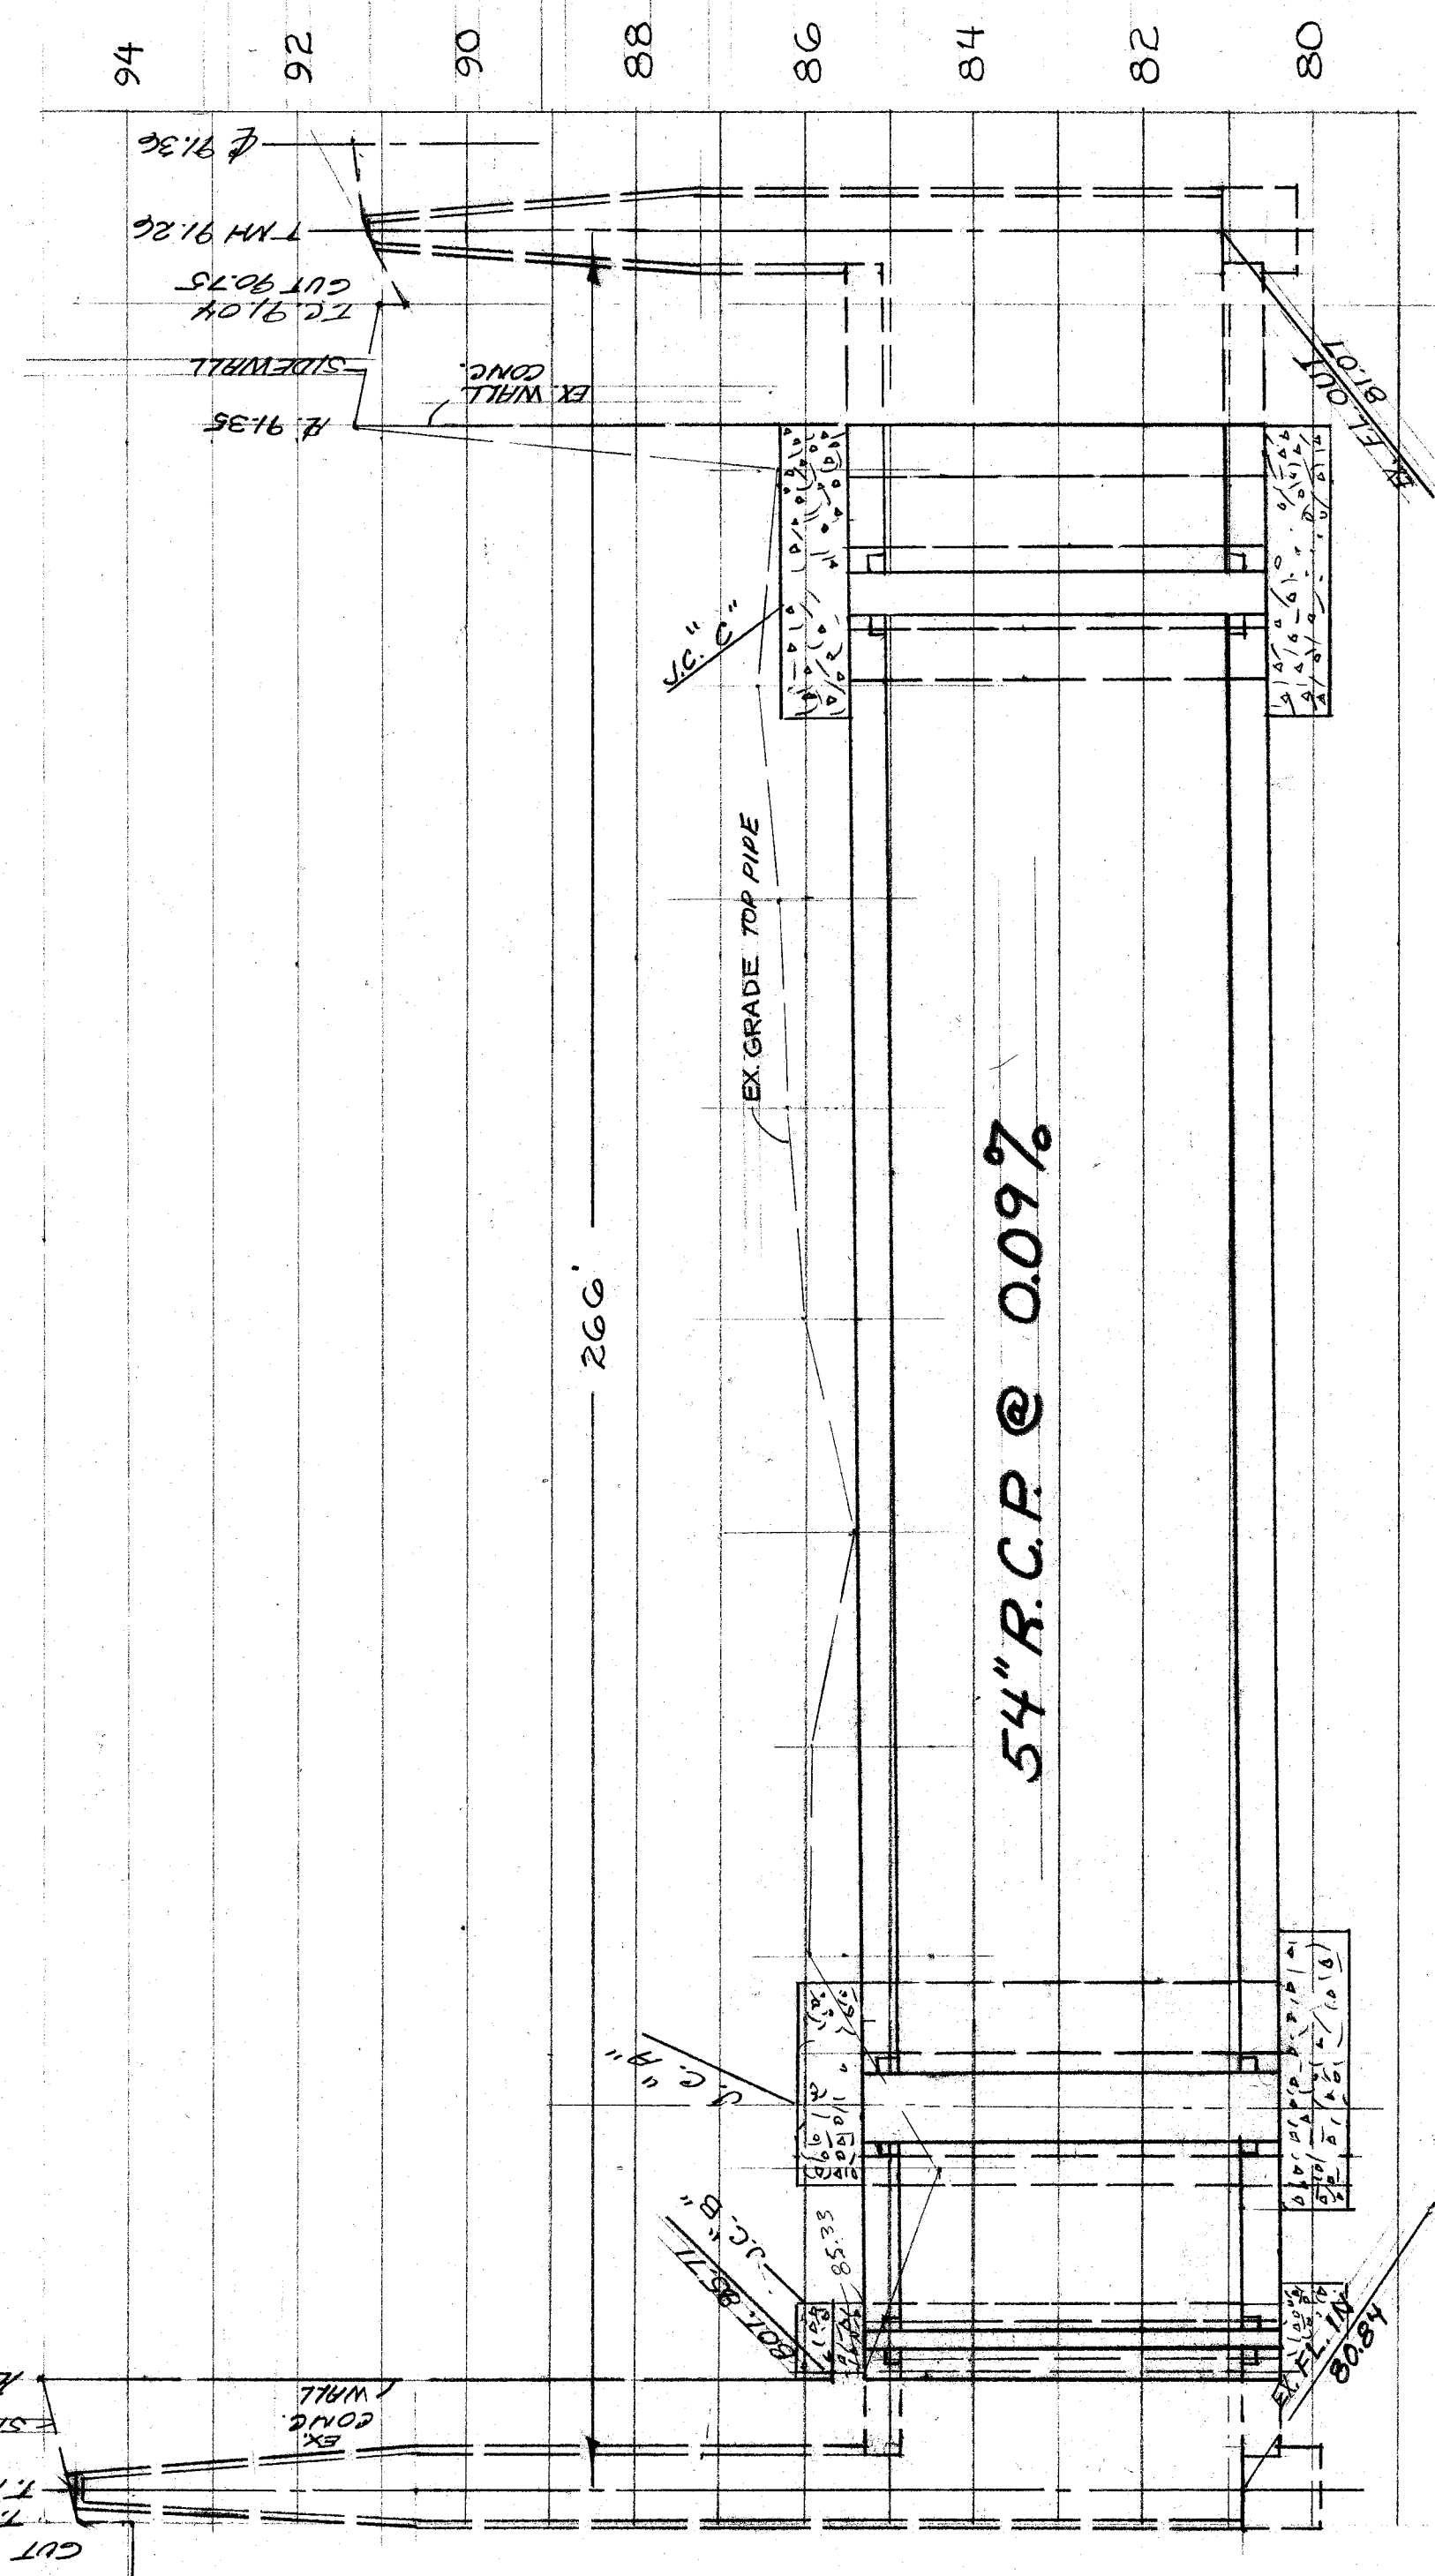


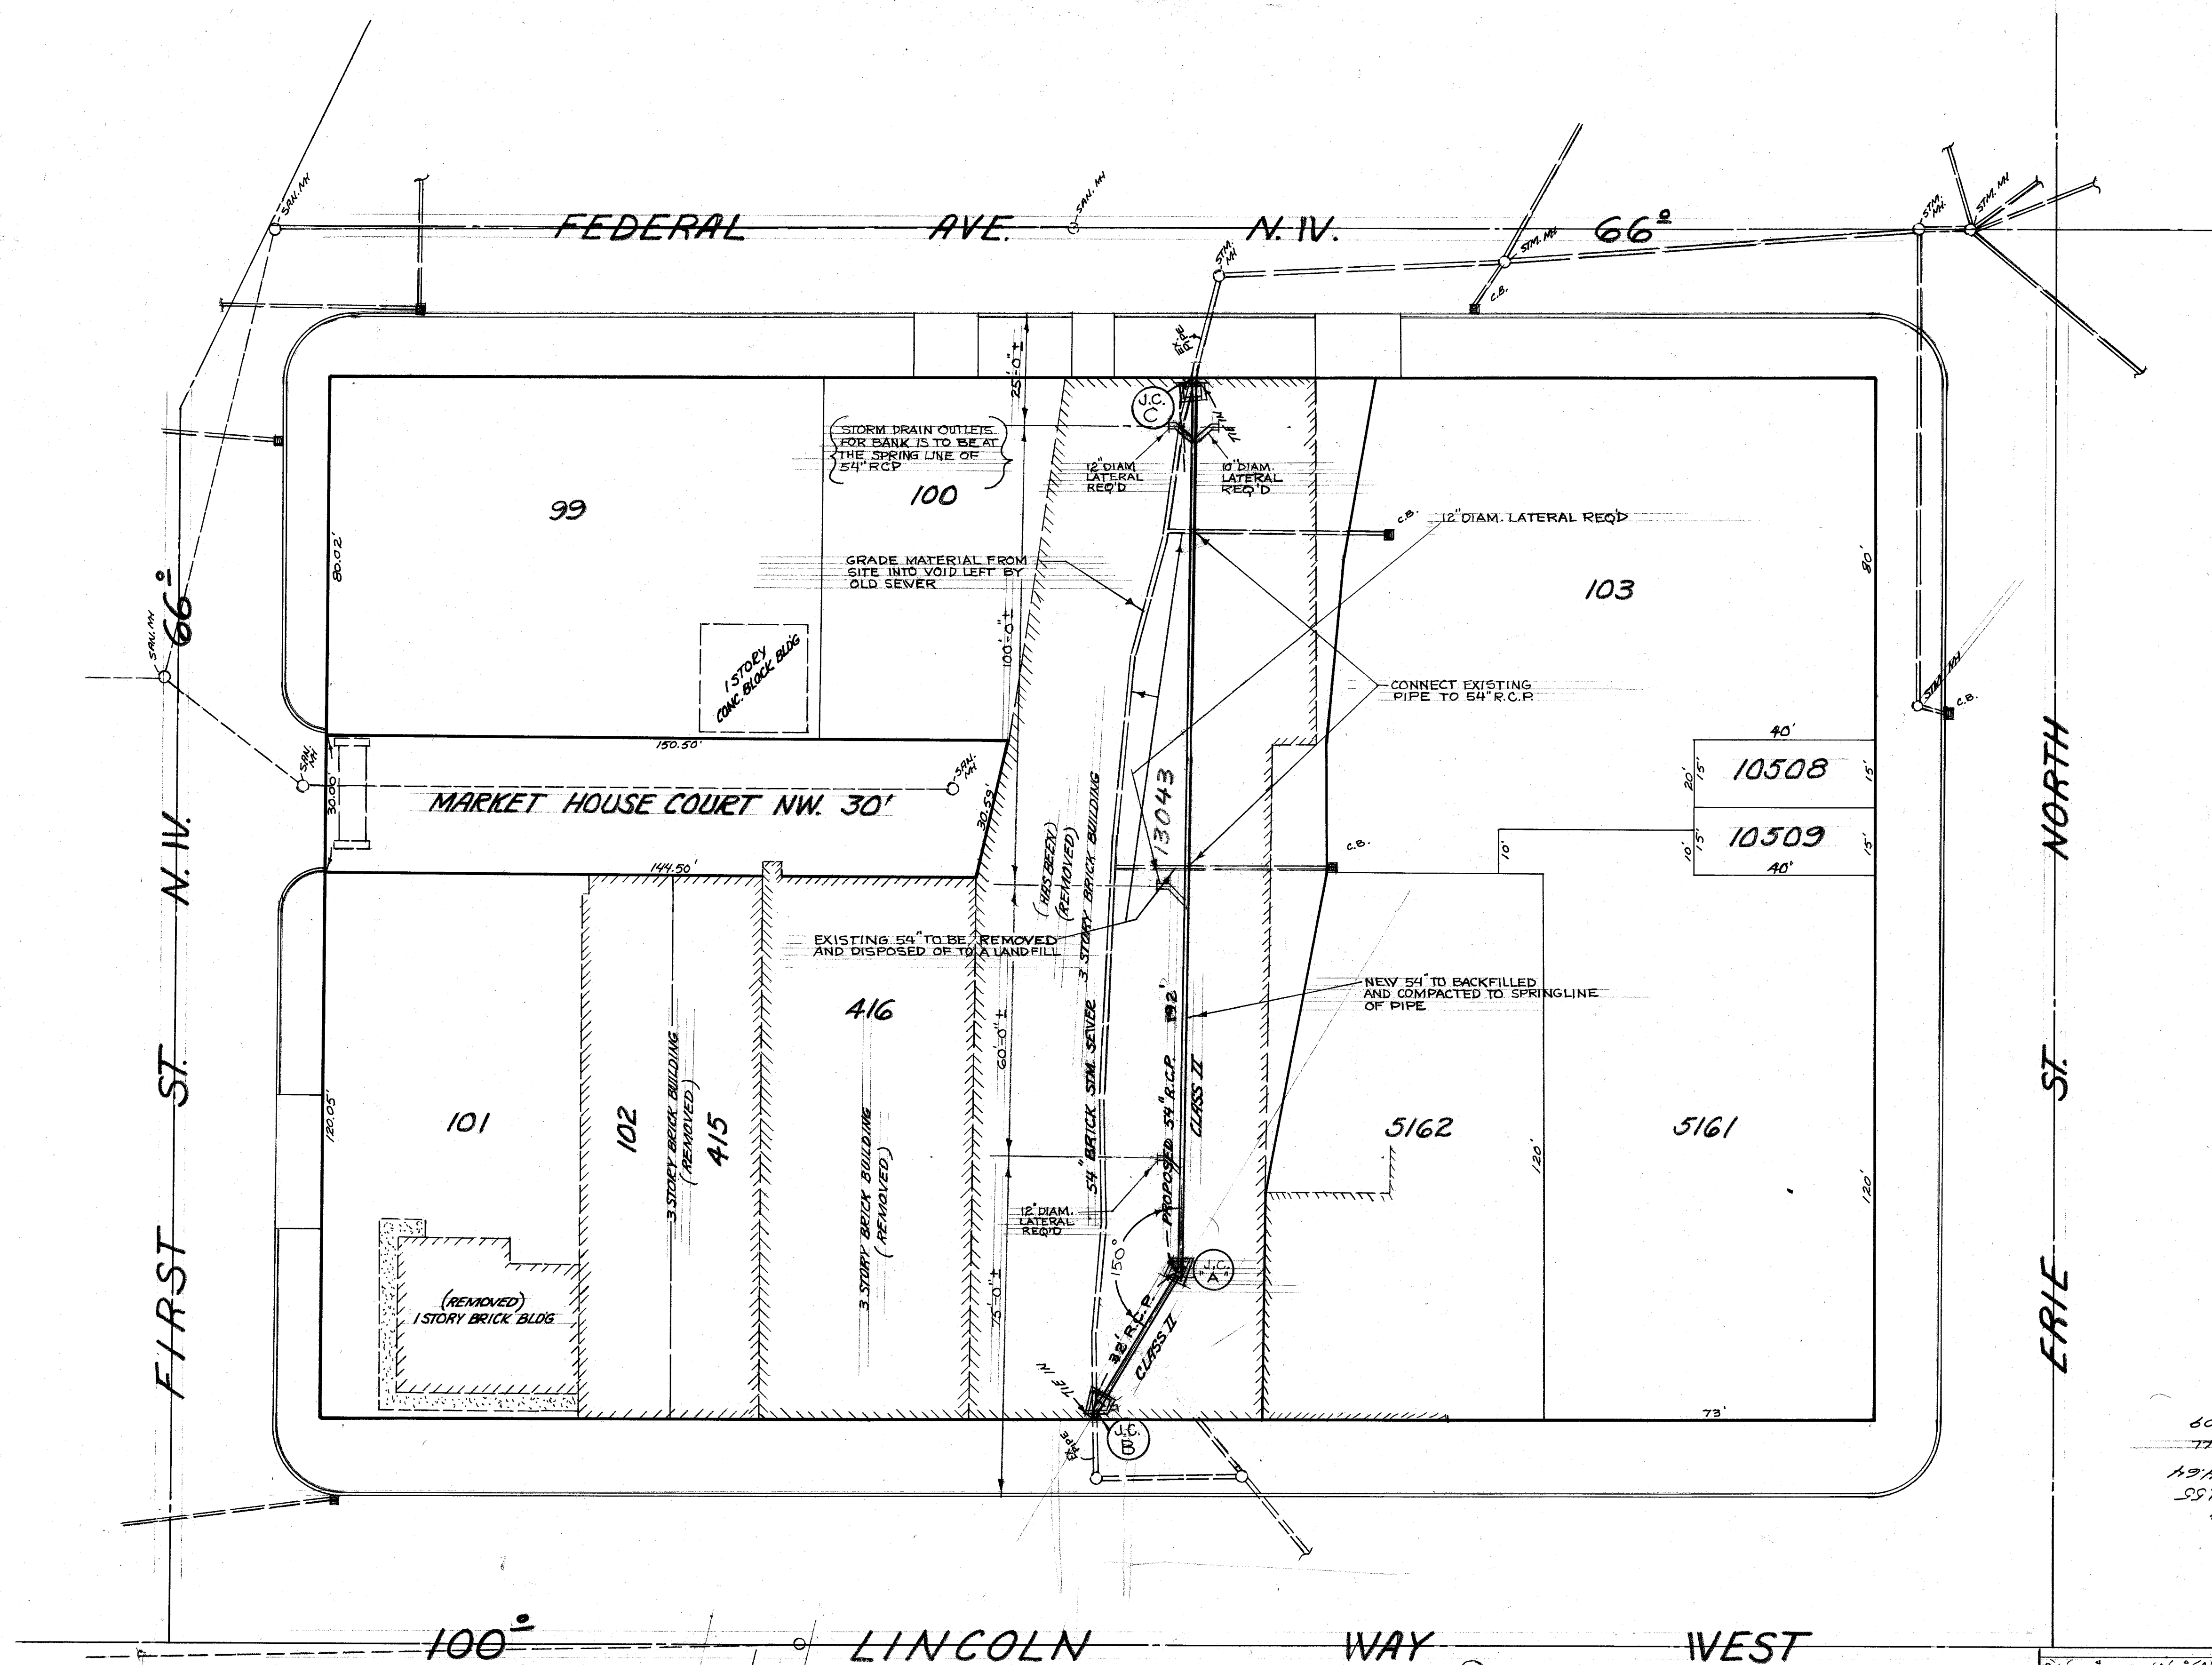

JUNCTION CHAMBER "A"
SCALE 1/4" = 1'-0"

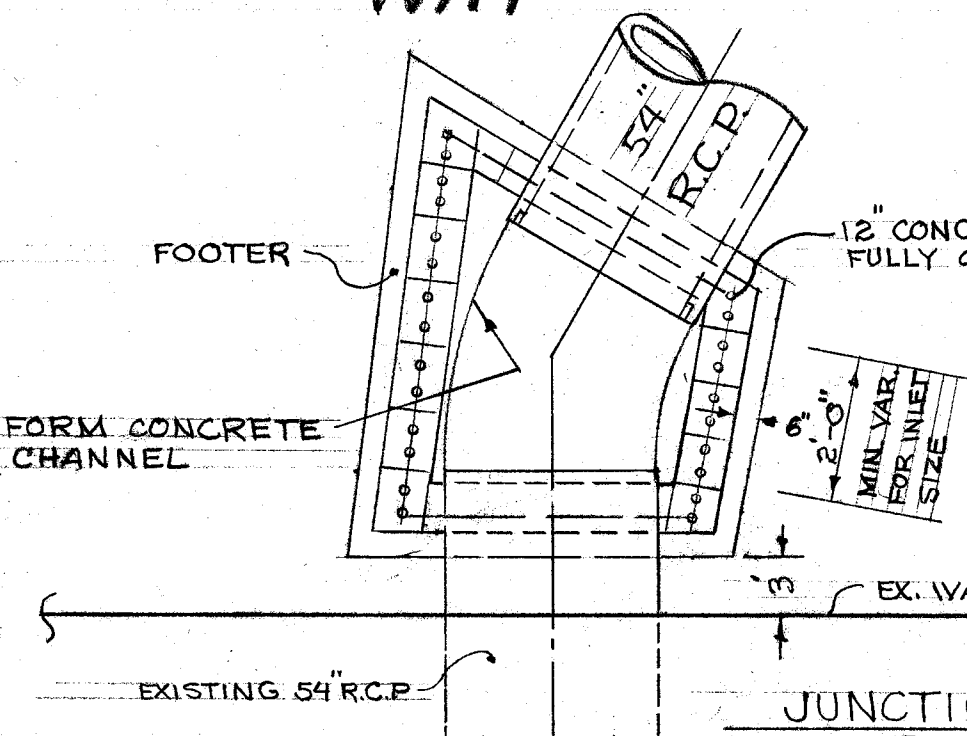

JUNCTION CHAMBER "B" & "C"
SCALE 1/4" = 1'-0"

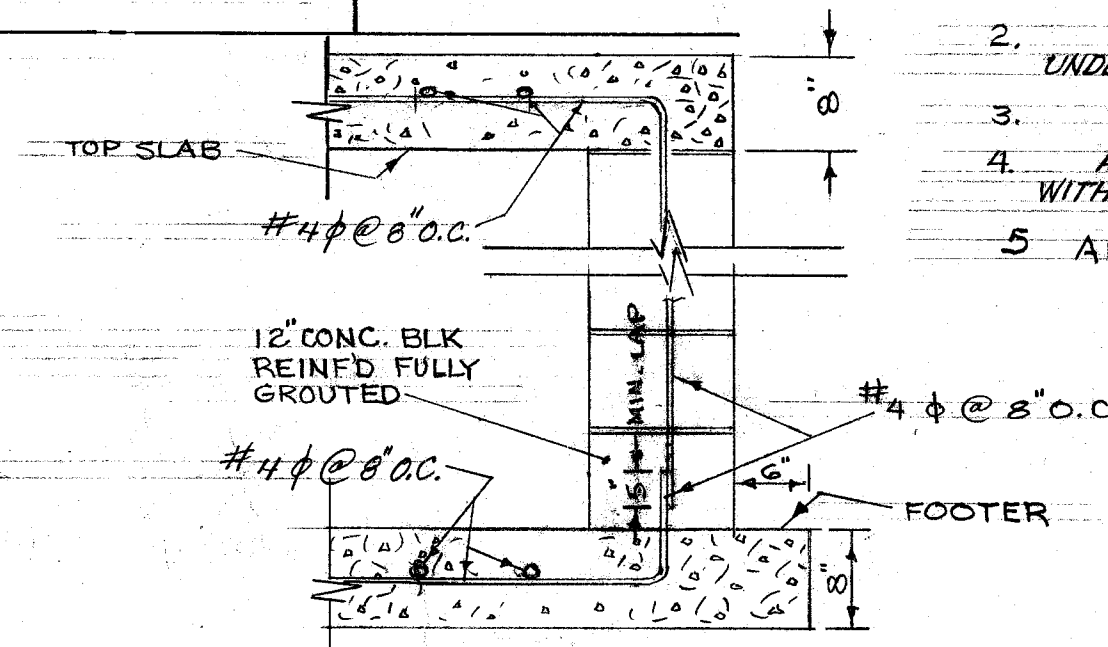

JUNCTION CHAMBER
FOOTER DETAIL REINFD
SCALE 3/4" = 1'-0"

- GENERAL NOTES:**
- ALL CONSTRUCTION TO BE PER CITY OF MASSILLON SPECIFICATIONS AND STANDARDS. CONTRACTOR SHALL PAY THE CITY'S INSPECTOR FOR ALL WORK BEFORE 8:00 A.M. AND AFTER 4:30 P.M. MONDAY THRU FRIDAY AND ALL HOURS ON SATURDAY, SUNDAY OR HOLIDAYS AT TIME AND ONE HALF THE RATE IN THE CITY'S WAGE ORD. THAT IS IN EFFECT.
 - 4" OF BEDDING IS INCLUDED IN PIPE PRICE. ADDITIONAL BEDDING AT ENGINEER'S DIRECTION UNDER SEPARATE PAY ITEM.
 - CONTRACTOR MAY SUBMIT ALTERNATE JUNCTION CHAMBERS FOR ENGINEER APPROVAL.
 - ALL BACKFILL TO BE COMPACTED. SATURATED BACKFILL TO BE REMOVED & REPLACED WITH DRY BANK RUN GRAVEL AT ENGINEER'S DIRECTION. SEE PAY ITEM.
 - ALL JOINTS OF 54" R.C.P. TO BE GROUTED.

BENCH MARK
TOP HYD. N.E. COR. L.V. & ERIE - 97.18

CITY OF MASSILLON, OHIO	
REPLACING CANAL STM. SEWER	
54" BRICK SEWER W/ 54" R.C.P.	
FROM LINCOLN WAY TO FEDERAL AVE. N.W.	
DR BY: RONNIE MCPHERSON	CITY ENG. ROBERT WAGONER
SCALE 1" = 20'	F.B. 233 P-5
FILE No. 553 Acc. No. 2699	

LOCATION and PLAT of SURVEY

LOT NUMBERS 99, 100, 101, 102, 415, 416, and 13043, IN THE CITY OF MASSILLON

STARK COUNTY, OHIO


SCALE 1"=20'

JUNE, 1974

SHISLER-HUNSINGER and ASSOCIATES

CONSULTING ENGINEERS and SURVEYORS

2011 FULTON RD., NW, CANTON, OHIO 44705

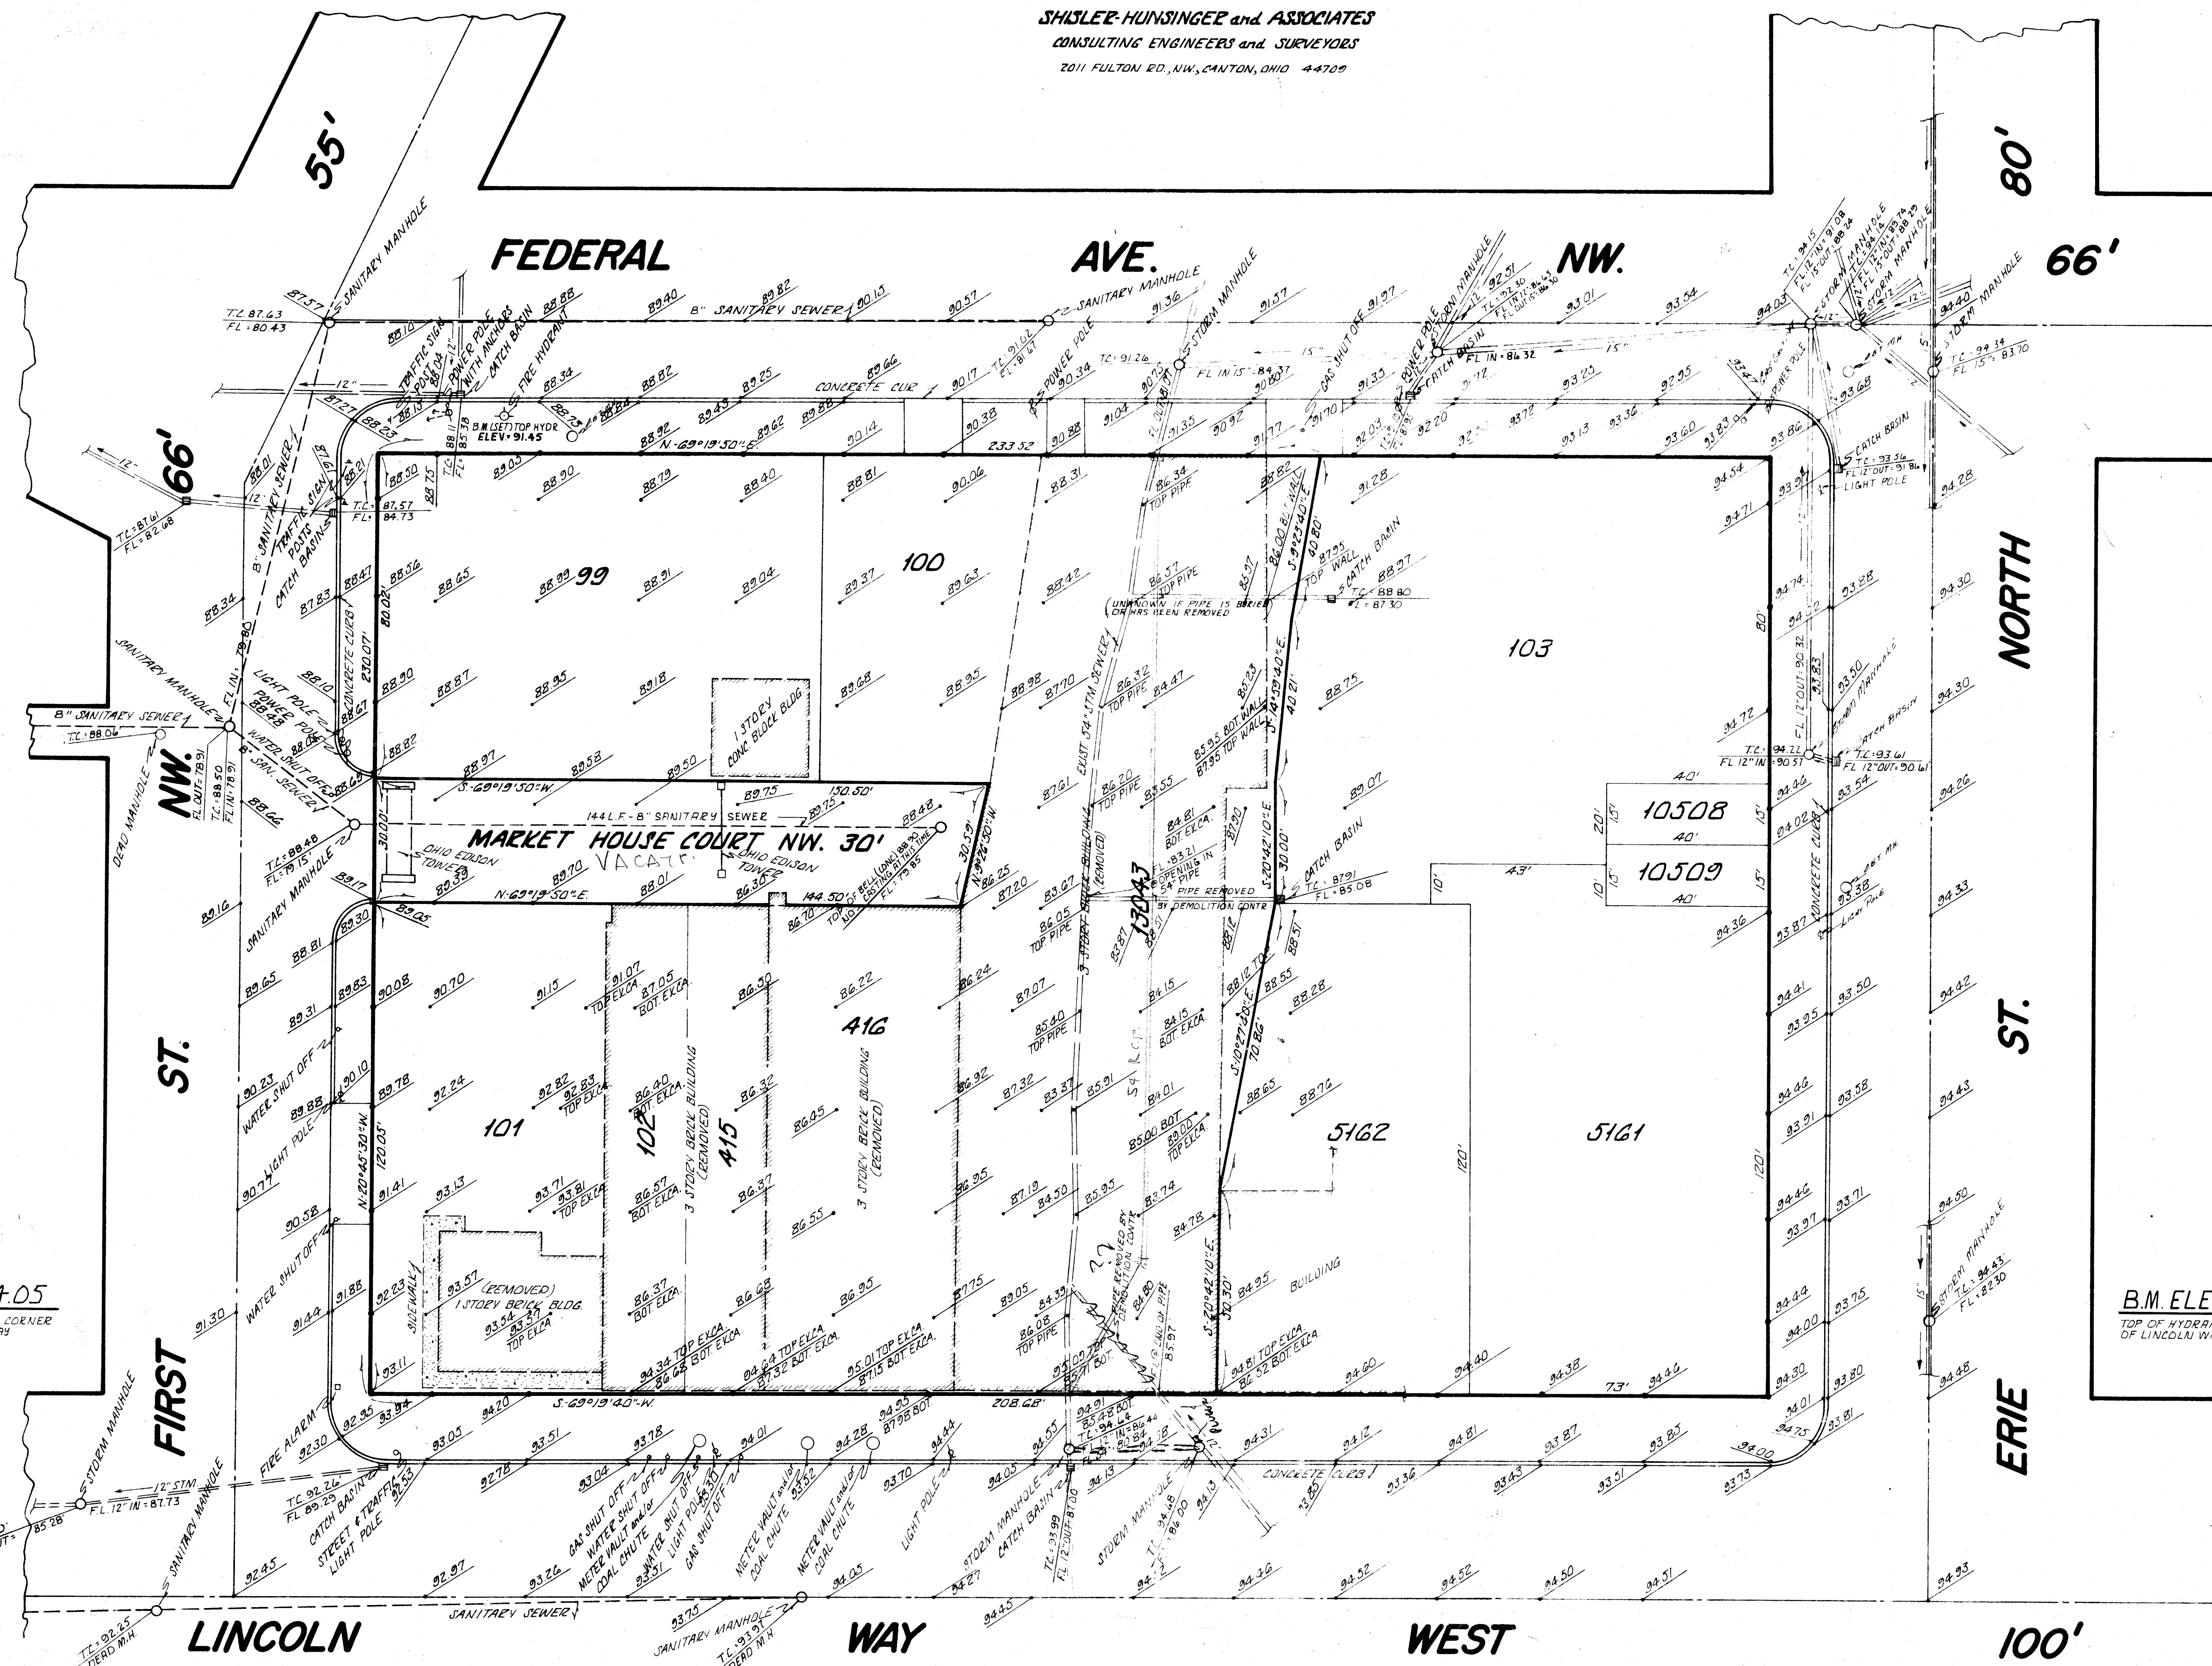

B.M. ELEV. = 94.05

TOP OF HYDRANT @ NW CORNER
OF FIRST ST. LINCOLN WAY

B.M. ELEV. = 97.18

TOP OF HYDRANT @ N.E. CORNER
OF LINCOLN WAY ERIE ST.