


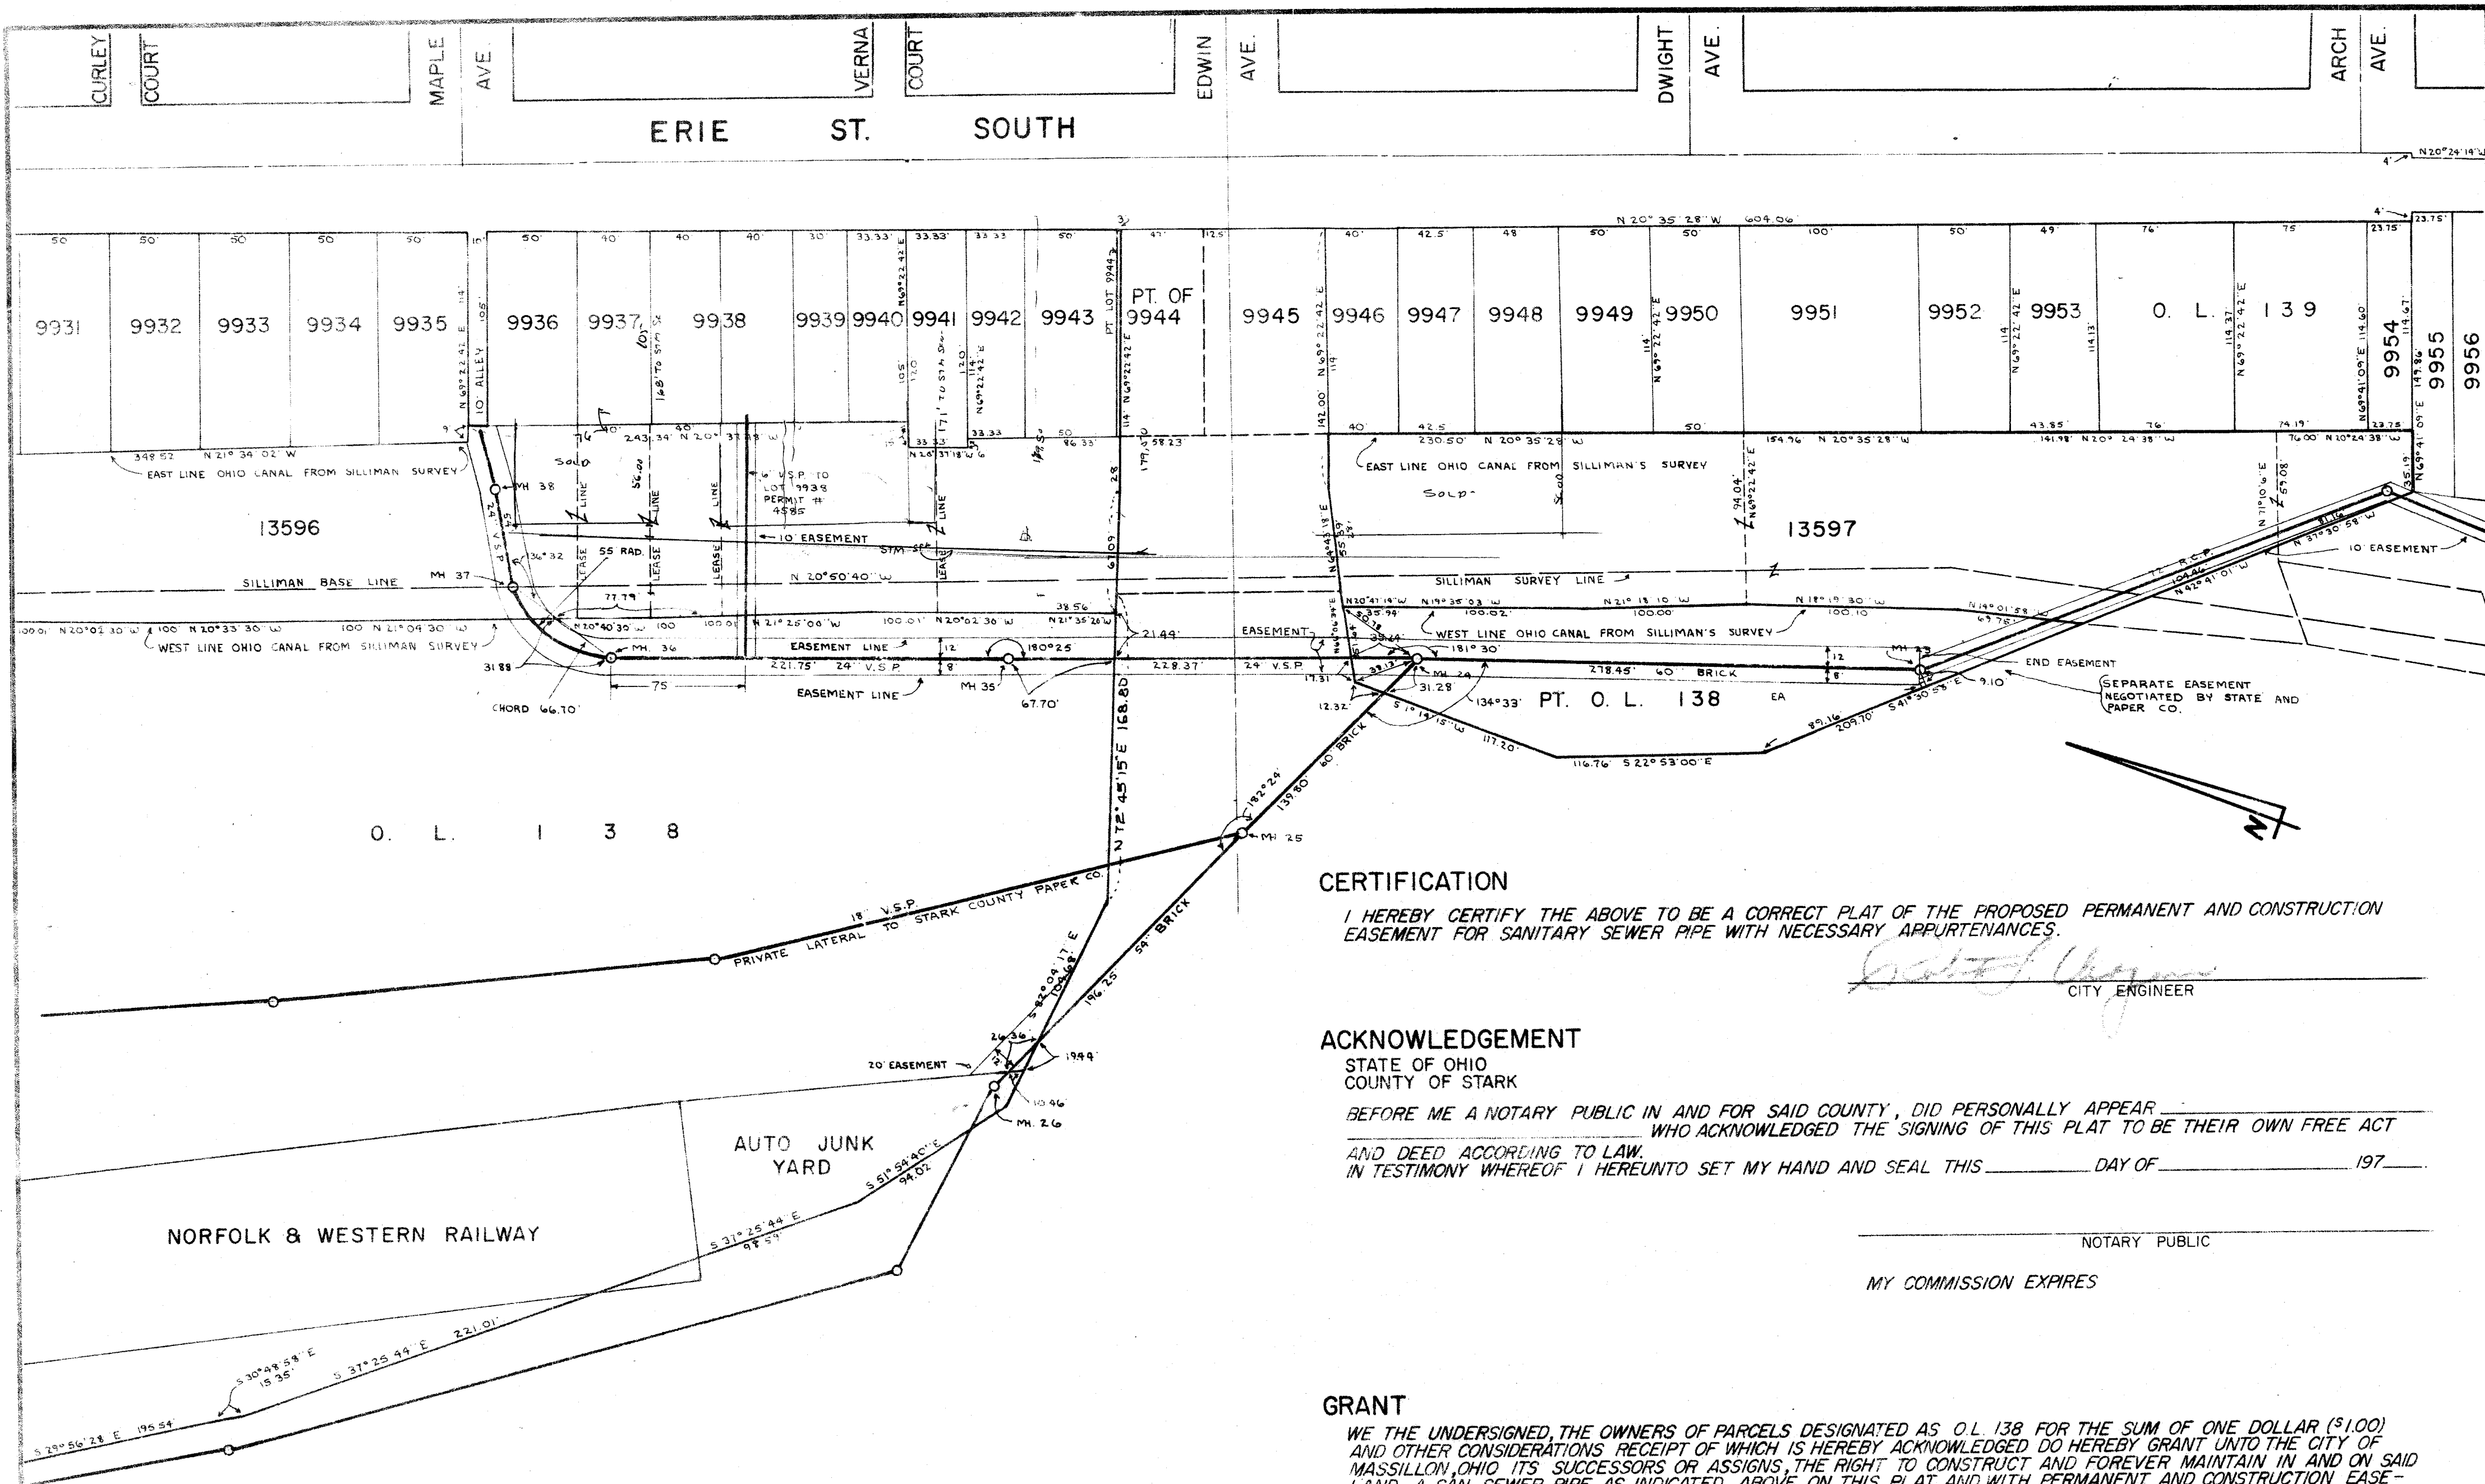

**CERTIFICATION**  
I HEREBY CERTIFY THE ABOVE TO BE A CORRECT PLAT OF THE PROPOSED PERMANENT AND CONSTRUCTION EASEMENT FOR SANITARY SEWER PIPE WITH NECESSARY APPURTENANCES.  
*[Signature]*  
CITY ENGINEER

**ACKNOWLEDGEMENT**  
STATE OF OHIO  
COUNTY OF STARK  
BEFORE ME A NOTARY PUBLIC IN AND FOR SAID COUNTY, DID PERSONALLY APPEAR \_\_\_\_\_  
WHO ACKNOWLEDGED THE SIGNING OF THIS PLAT TO BE THEIR OWN FREE ACT  
AND DEED ACCORDING TO LAW.  
IN TESTIMONY WHEREOF I HEREUNTO SET MY HAND AND SEAL THIS \_\_\_\_\_ DAY OF \_\_\_\_\_ 197\_\_

\_\_\_\_\_  
NOTARY PUBLIC  
MY COMMISSION EXPIRES \_\_\_\_\_

**GRANT**  
WE THE UNDERSIGNED, THE OWNERS OF PARCELS DESIGNATED AS O.L. 138 FOR THE SUM OF ONE DOLLAR (\$1.00) AND OTHER CONSIDERATIONS RECEIPT OF WHICH IS HEREBY ACKNOWLEDGED DO HEREBY GRANT UNTO THE CITY OF MASSILLON, OHIO ITS SUCCESSORS OR ASSIGNS, THE RIGHT TO CONSTRUCT AND FOREVER MAINTAIN IN AND ON SAID LAND, A SAN. SEWER PIPE AS INDICATED ABOVE ON THIS PLAT AND WITH PERMANENT AND CONSTRUCTION EASEMENTS AS DELINEATED HEREON AND THE CITY HEREIN AGREES TO REPLACE ALL LANDSCAPING AT THE CITY'S EXPENCE.

|         |        |         |
|---------|--------|---------|
| LOT NO. | OWNERS | WITNESS |
| _____   | _____  | _____   |
| _____   | _____  | _____   |

TRANSFER NOT NECESSARY \_\_\_\_\_ 197\_\_  
\_\_\_\_\_  
COUNTY AUDITOR  
RECEIVED FOR RECORD THIS \_\_\_\_\_ DAY OF \_\_\_\_\_ 197\_\_  
RECORDED IN VOL. \_\_\_\_\_ PAGE \_\_\_\_\_ THIS \_\_\_\_\_ DAY OF \_\_\_\_\_ 197\_\_  
\_\_\_\_\_  
COUNTY RECORDER

|                                         |                                                 |
|-----------------------------------------|-------------------------------------------------|
| CITY OF MASSILLON, OHIO                 |                                                 |
| SANITARY SEWER EASEMENT<br>PT. O.L. 138 |                                                 |
| DR. BY TERRY RIDGLEY                    | DEPT. OF PUBLIC SERVICE<br>ENGINEERING DIVISION |
| CITY ENG. ROBERT WAGONER                |                                                 |
| SCALE 1" = 60'                          | DATE / /                                        |