


REPUBLIC STEEL CORP.

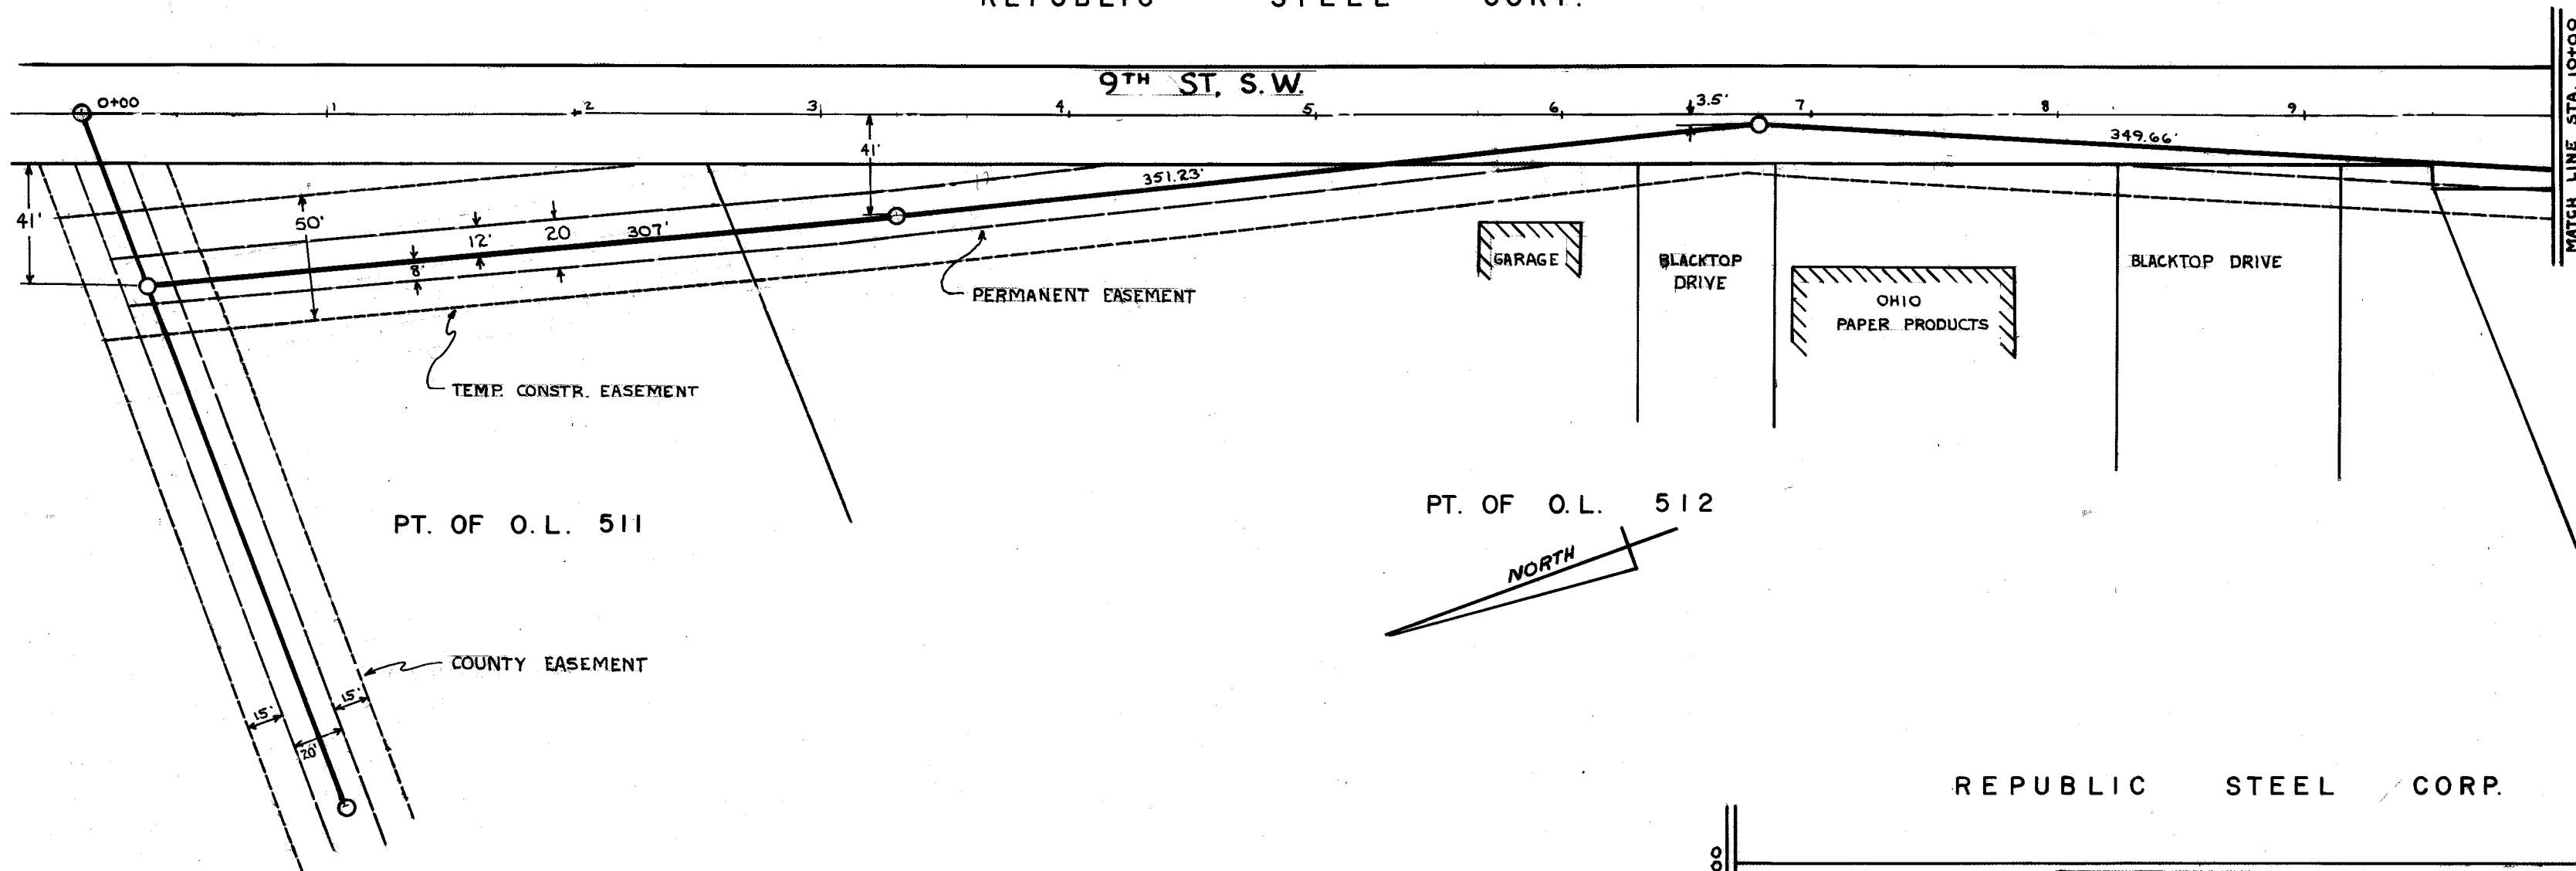

CERTIFICATION

I HEREBY CERTIFY THE ABOVE TO BE A CORRECT PLAT OF THE PROPOSED PERMANENT AND CONSTRUCTION EASEMENTS FOR SANITARY SEWER PIPE WITH NECESSARY APPURTENANCES.

CITY ENGINEER

GRANT

WE THE UNDERSIGNED, THE OWNERS OF PARCELS DESIGNATED AS PT. OF O.L. 511 AND TWO PT. OF O.L. 512 FOR THE SUM OF ONE DOLLAR (\$1.00) AND OTHER CONSIDERATIONS RECEIPT OF IS HEREBY ACKNOWLEDGED DO HEREBY GRANT, GRANT UNTO THE CITY OF MASSILLON, OHIO ITS SUCCESSORS OR ASSIGNS THE RIGHT TO CONSTRUCT AND FOREVER MAINTAIN IN AND ON SAID LAND A SANITARY SEWER PIPE AS INDICATED ABOVE ON THIS PLAT AND WITH PERMANENT AND CONSTRUCTION EASEMENTS AS DELINEATED HEREON.

LOT NO. OWNER OWNER WITNESS

ACKNOWLEDGEMENT

STATE OF OHIO
COUNTY OF STARK

BEFORE ME A NOTARY PUBLIC IN AND FOR SAID COUNTY, DID PERSONALLY APPEAR

WHO ACKNOWLEDGED THE SIGNING OF THIS PLAT TO BE THEIR OWN FREE ACT AND DEED ACCORDING TO LAW.
IN TESTIMONY WHEREOF I HEREUNTO SET MY HAND AND SEAL THIS DAY OF 197

NOTARY PUBLIC


MY COMMISSION EXPIRES:

TRANSFER NOT NECESSARY 197

RECEIVED FOR RECORD THIS DAY OF 197
RECORDED IN VOL. PAGE THIS DAY OF 197

COUNTY AUDITOR

COUNTY RECORDER

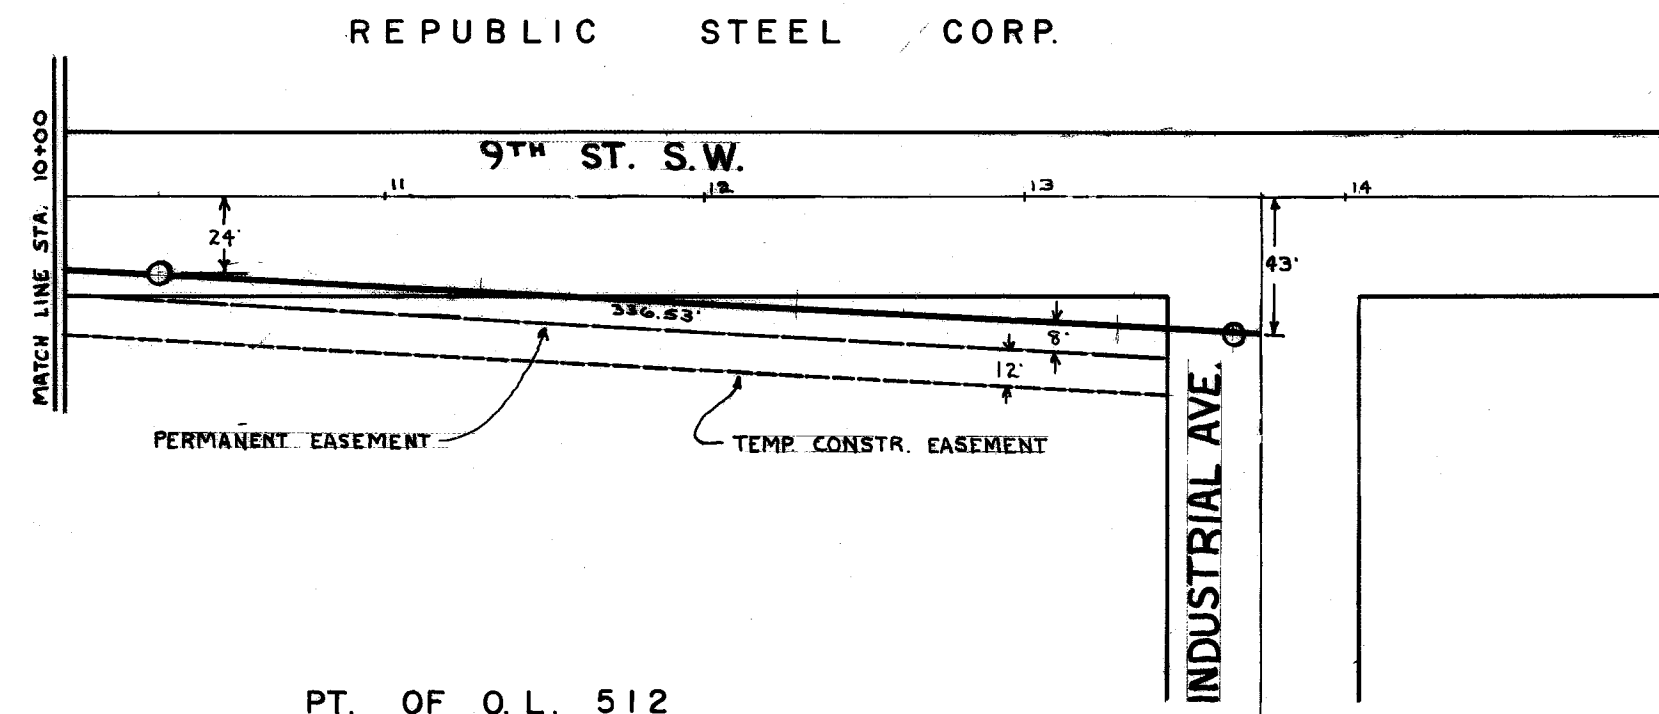

PT. OF O.L. 512

CITY OF MASSILLON, OHIO	
SANITARY SEWER EASEMENT	
MASSILLON INDUSTRIAL PARK	
DR. BY TERRY RIDGLEY	DEPT. OF PUBLIC SERVICE ENGINEERING DIVISION
CITY ENG. ROBERT WAGONER	
SCALE 1"= 60'	DATE 7/24/75

FILE NO. SF-559 ACC. NO. 2724