


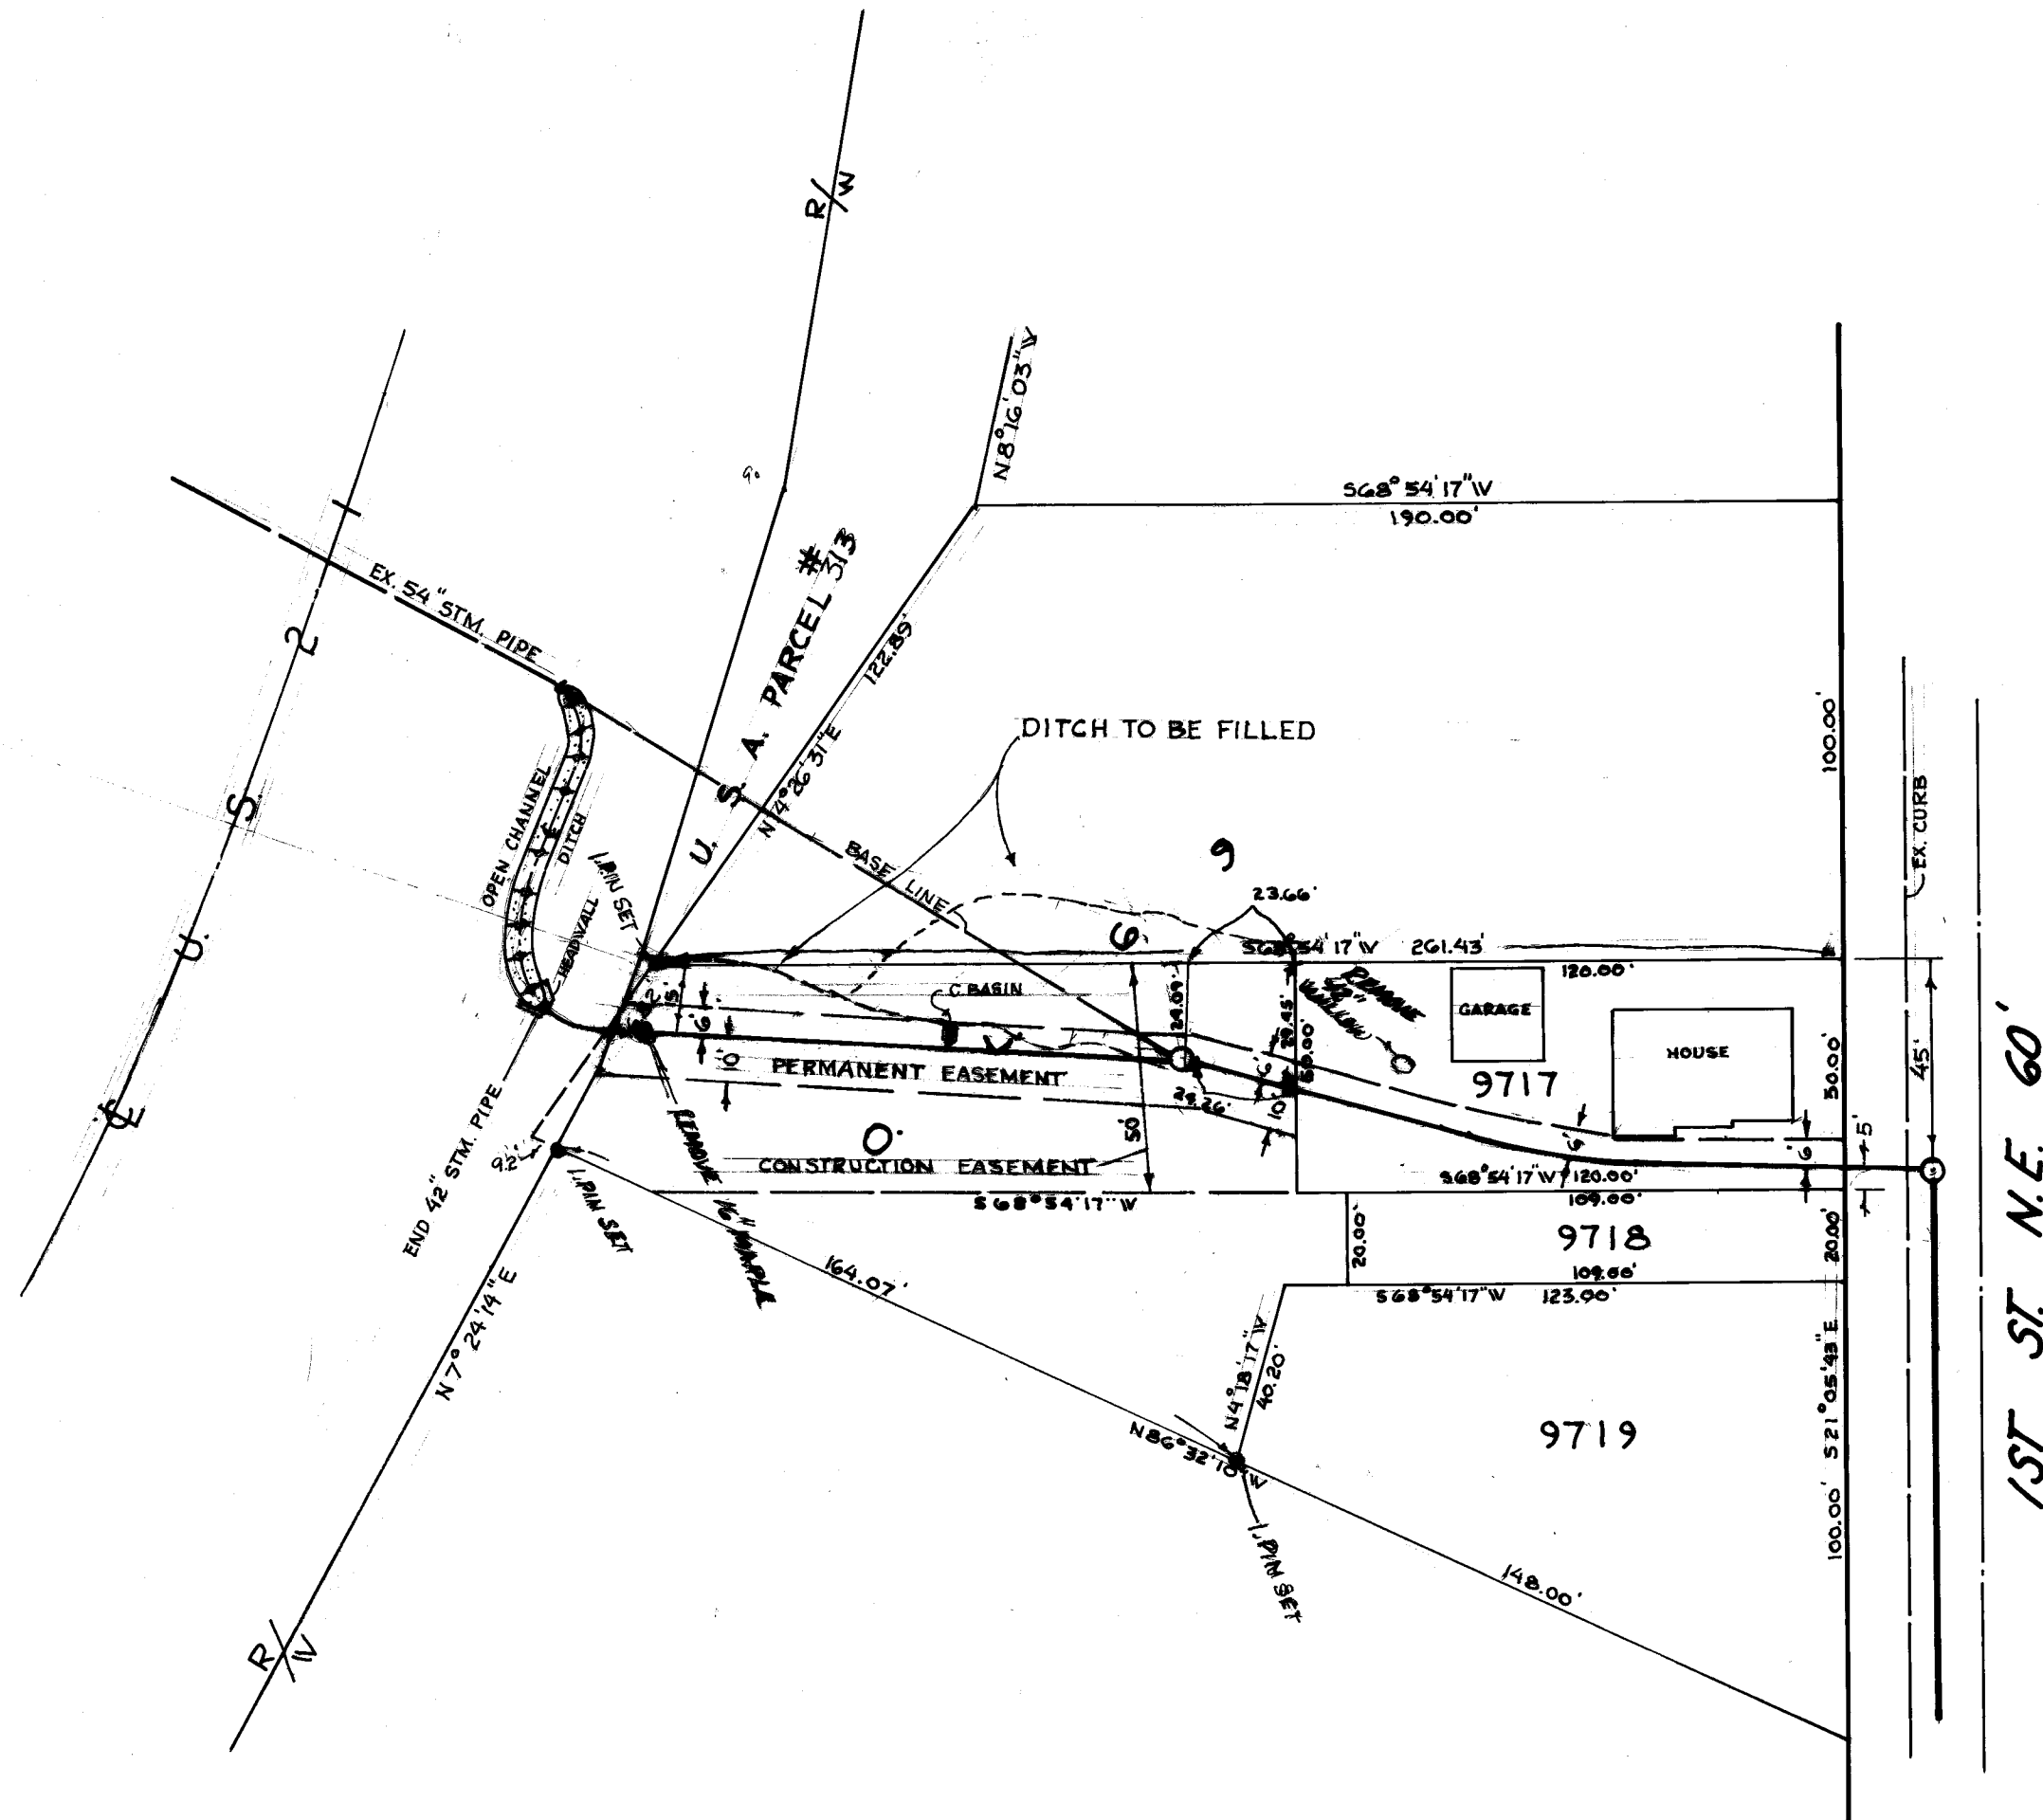

ACKNOWLEDGEMENT

STATE OF OHIO
COUNTY OF STARK

BEFORE ME A NOTARY PUBLIC IN AND FOR SAID COUNTY, DID PERSONALLY APPEAR _____

Jella M. Frick

WHO ACKNOWLEDGED THE SIGNING OF THIS PLAT TO BE THEIR OWN FREE ACT AND DEED ACCORDING TO LAW. IN TESTIMONY WHEREOF I HEREUNTO SET MY HAND AND SEAL THIS 12th DAY OF October 1976

Rita E. Wolfe
NOTARY PUBLIC

MY COMMISSION EXPIRES: May 28, 1980

RITA E. WOLFE
Notary Public, Stark County, Ohio
My Commission Expires May 28, 1980

TRANSFER NOT NECESSARY March 16, 1977

William D. Bowman By W. D. Bowman
COUNTY AUDITOR Deputy

RECEIVED FOR RECORD THIS 22 DAY OF April 1977

RECORDED IN VOL. 46 PAGE 117 THIS 22 DAY OF April 1977

recording fee
\$18.40

Kenneth E. Woth
COUNTY RECORDER

CERTIFICATION

I HEREBY CERTIFY THE ABOVE TO BE A CORRECT PLAT OF THE PROPOSED PERMANENT AND CONSTRUCTION EASEMENTS FOR STORM SEWER PIPE WITH NECESSARY APPURTENANCES.

Robert J. Wagoner
CITY ENGINEER

GRANT

WE THE UNDERSIGNED, THE OWNERS OF PARCELS DESIGNATED AS PT. O. L. 69, 9717 FOR THE SUM OF ONE DOLLAR (\$1.00) AND OTHER CONSIDERATIONS RECEIPT OF WHICH IS HEREBY ACKNOWLEDGED DO HEREBY GRANT UNTO THE CITY OF MASSILLON, OHIO ITS SUCCESSORS OR ASSIGNS THE RIGHT TO CONSTRUCT AND FOREVER MAINTAIN IN AND ON SAID LAND A STORM SEWER PIPE AS INDICATED ABOVE ON THIS PLAT AND WITH PERMANENT AND CONSTRUCTION EASEMENTS AS DELINEATED HEREIN.

LOT NO.	OWNER	OWNER	WITNESS
O. L. 69, 9717	<u>Jella M. Frick</u>	<u>William D. Bowman</u>	<u>James Ridgley</u>

CITY OF MASSILLON, OHIO	
STORM SEWER EASEMENT	
DR BY RONNIE MCPHERSON	DEPT. OF PUBLIC SERVICE ENGINEERING DIVISION
CITY ENG. ROBERT WAGONER	
SCALE 1" = 40'	DATE / /

FILE NO SE-561 ACC NO 2748-C