


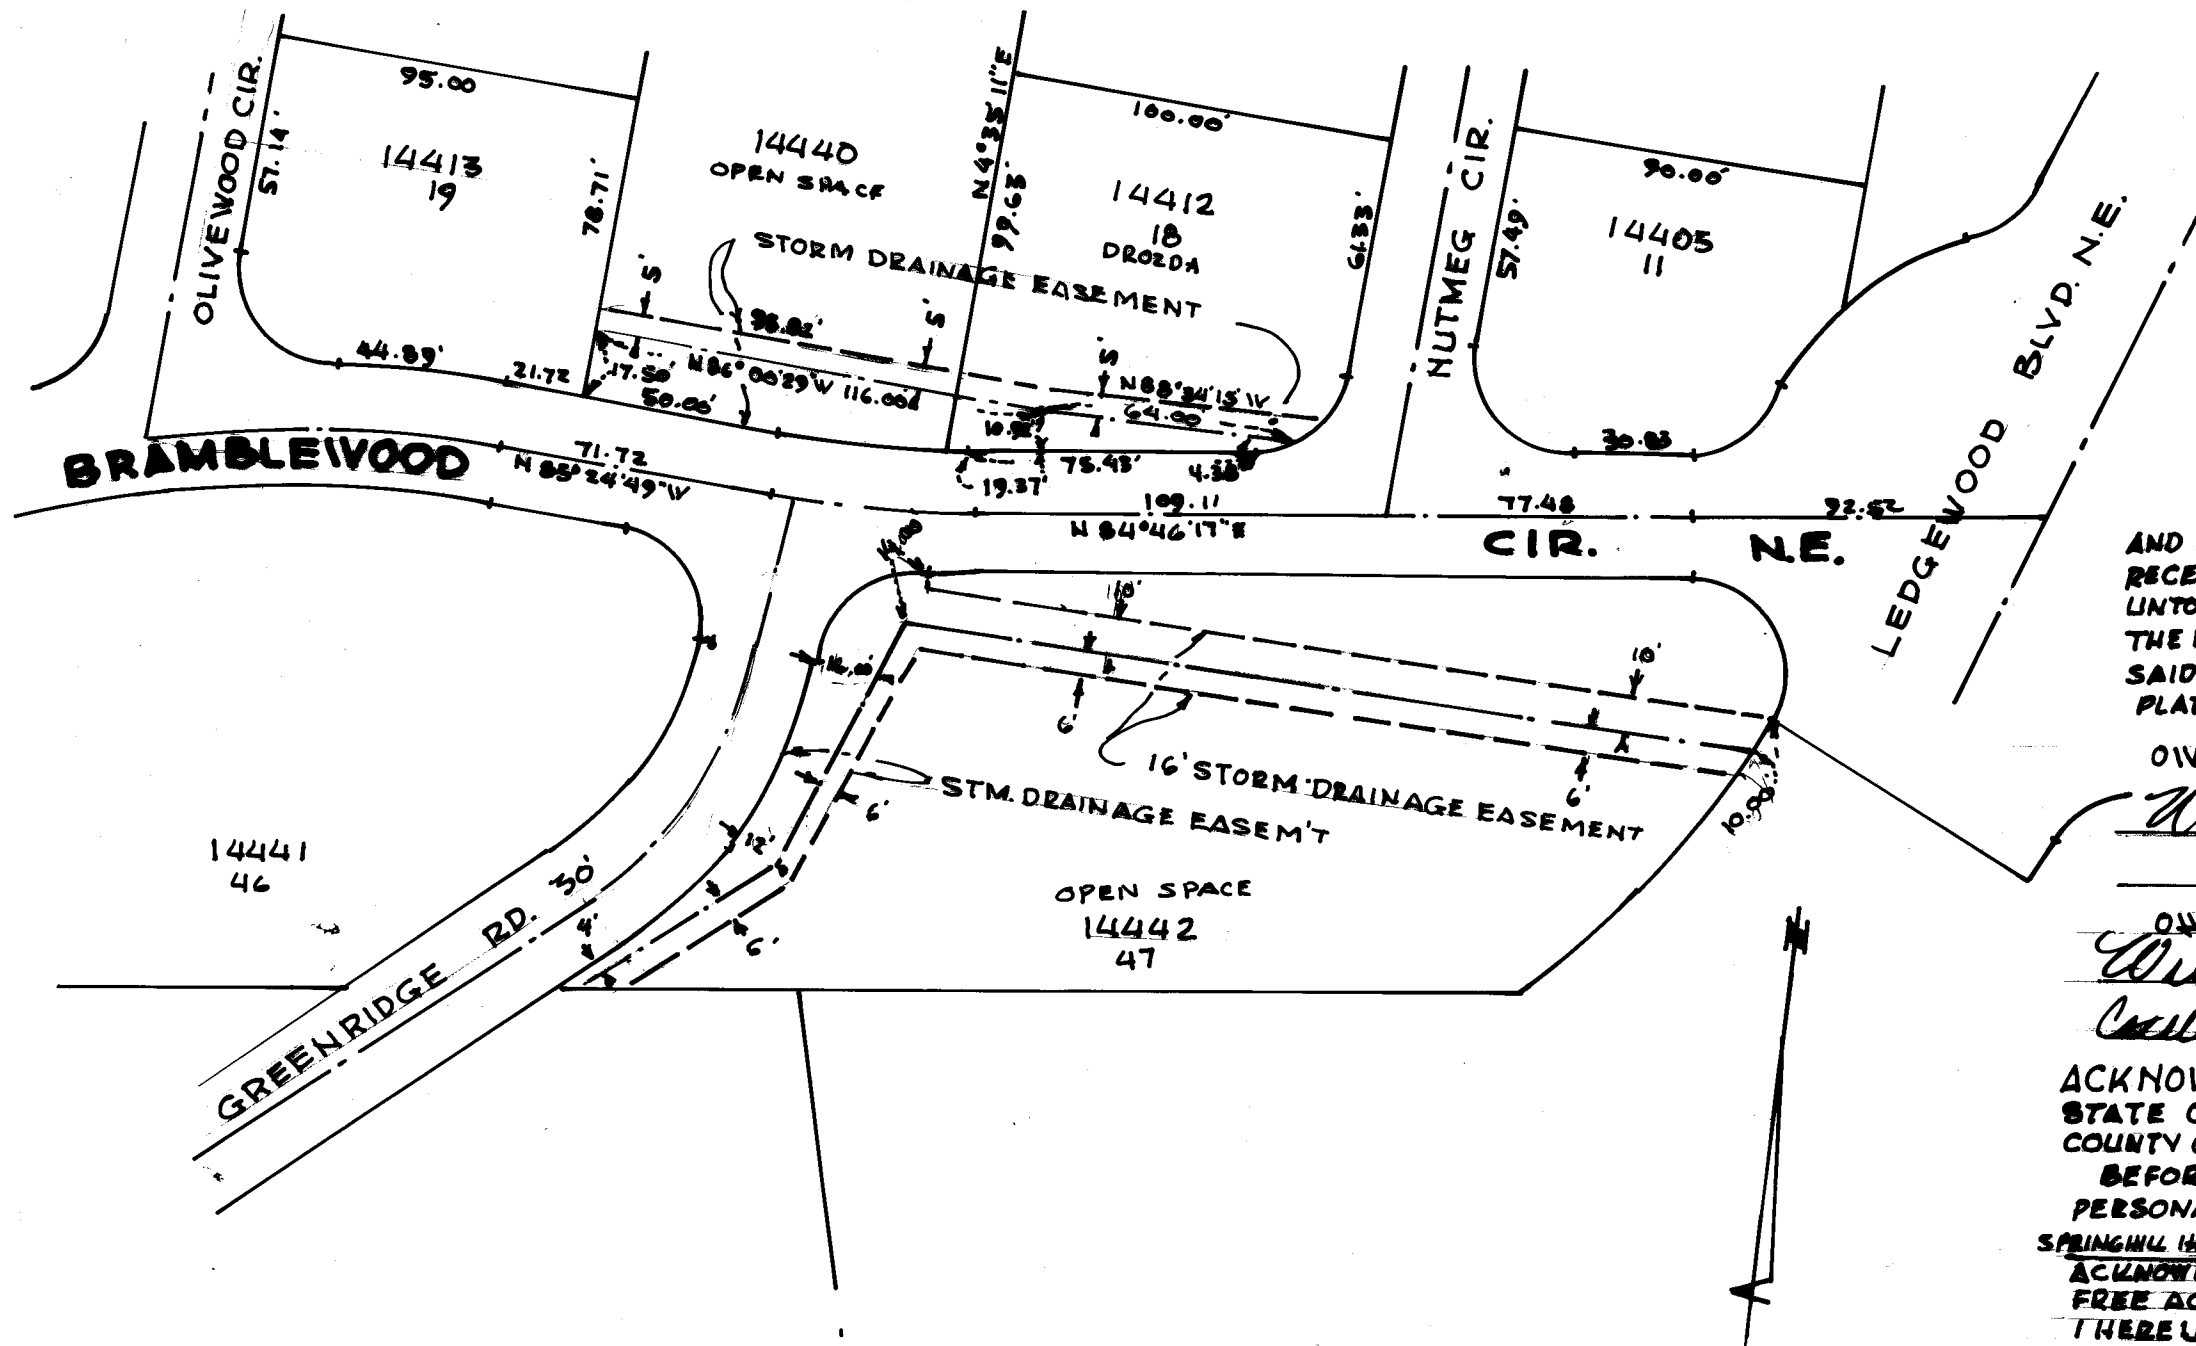

CERTIFICATION:

I HEREBY CERTIFY THE ADJACENT PLAT TO BE A CORRECT PLAT OF THE PERMANENT AND TEMPORARY EASEMENT FOR STORM SEWER WITH NECESSARY APPURTENANCES.

Robert J. Wagner
CITY ENGINEER

GRANT:

WE THE UNDERSIGNED, OWNERS OF LOTS 14412, 14440 AND 14442 FOR THE SUM OF ONE DOLLAR AND OTHER CONSIDERATIONS RECEIPT OF WHICH IS HEREBY ACKNOWLEDGED, DO HEREBY GRANT UNTO THE CITY OF MASSILLON, OHIO, ITS SUCCESSORS AND ASSIGNS, THE RIGHT TO CONSTRUCT AND FOREVER MAINTAIN IN AND ON SAID LANDS A STORM SEWER AS INDICATED ADJACENT ON THIS PLAT AND WITH A PERMANENT EASEMENT AS DELINEATED HEREON.

OWNER LOT 14412

WITNESS

William F. Drozda

Robert E. Clavsky

OWNER LOTS 14440 & 14442

WITNESS

William F. Drozda
Cathleen Reider Sec./Treas.

Robert E. Clavsky
Janet C. Clavsky

ACKNOWLEDGEMENT

STATE OF OHIO
COUNTY OF STARK SS:

BEFORE ME A NOTARY PUBLIC IN AND FOR SAID COUNTY, DID PERSONALLY APPEAR WILLIAM DROZDA, PRES/V-PRES & CATHLEEN REIDER SEC/TREAS SPRINGHILL HOME OWNERS ASSOC. & WILLIAM DROZDA WHO ACKNOWLEDGED THE SIGNING OF THIS PLAT TO BE THEIR OWN FREE ACT AND DEED ACCORDING TO LAW. IN TESTIMONY WHEREOF THEREUNTO SET MY HAND AND SEAL THIS 7th DAY OF MAY 1987.

Theresa M. Gladden
NOTARY PUBLIC

MY COMMISSION EXPIRES Aug. 15 1991.

COUNTY AUDITOR

TRANSFER NOT NECESSARY May 26 1987.

Wm B. Bowman by

COUNTY AUDITOR

M. Kettinger, Deputy

COUNTY RECORDER

RECEIVED FOR RECORD THIS 26th DAY OF May 1987.
RECORDED IN VOL. 54 PAGE 68 THIS 26th DAY OF May 1987.

Janet W. Creight
COUNTY RECORDER

\$9.90 fee


CITY OF MASSILLON, OHIO
SPRINGHILL SETTLEMENT - BRAMBLEWOOD
STORM SEWER EASEMENT
NUTMEG CIR.

SCALE 1"=50'
NOV. 1986



PREPARED BY DEPT. OF PUBLIC SERVICE
ENGINEERING DIVISION

ACC. NO 3039

ORIGINAL	BY _____	DATE _____
SURVEY		
FLOTTED		
TEMPLATE		
NO. _____		
NOTE BOOK	AREAS	AREAS CHECKED

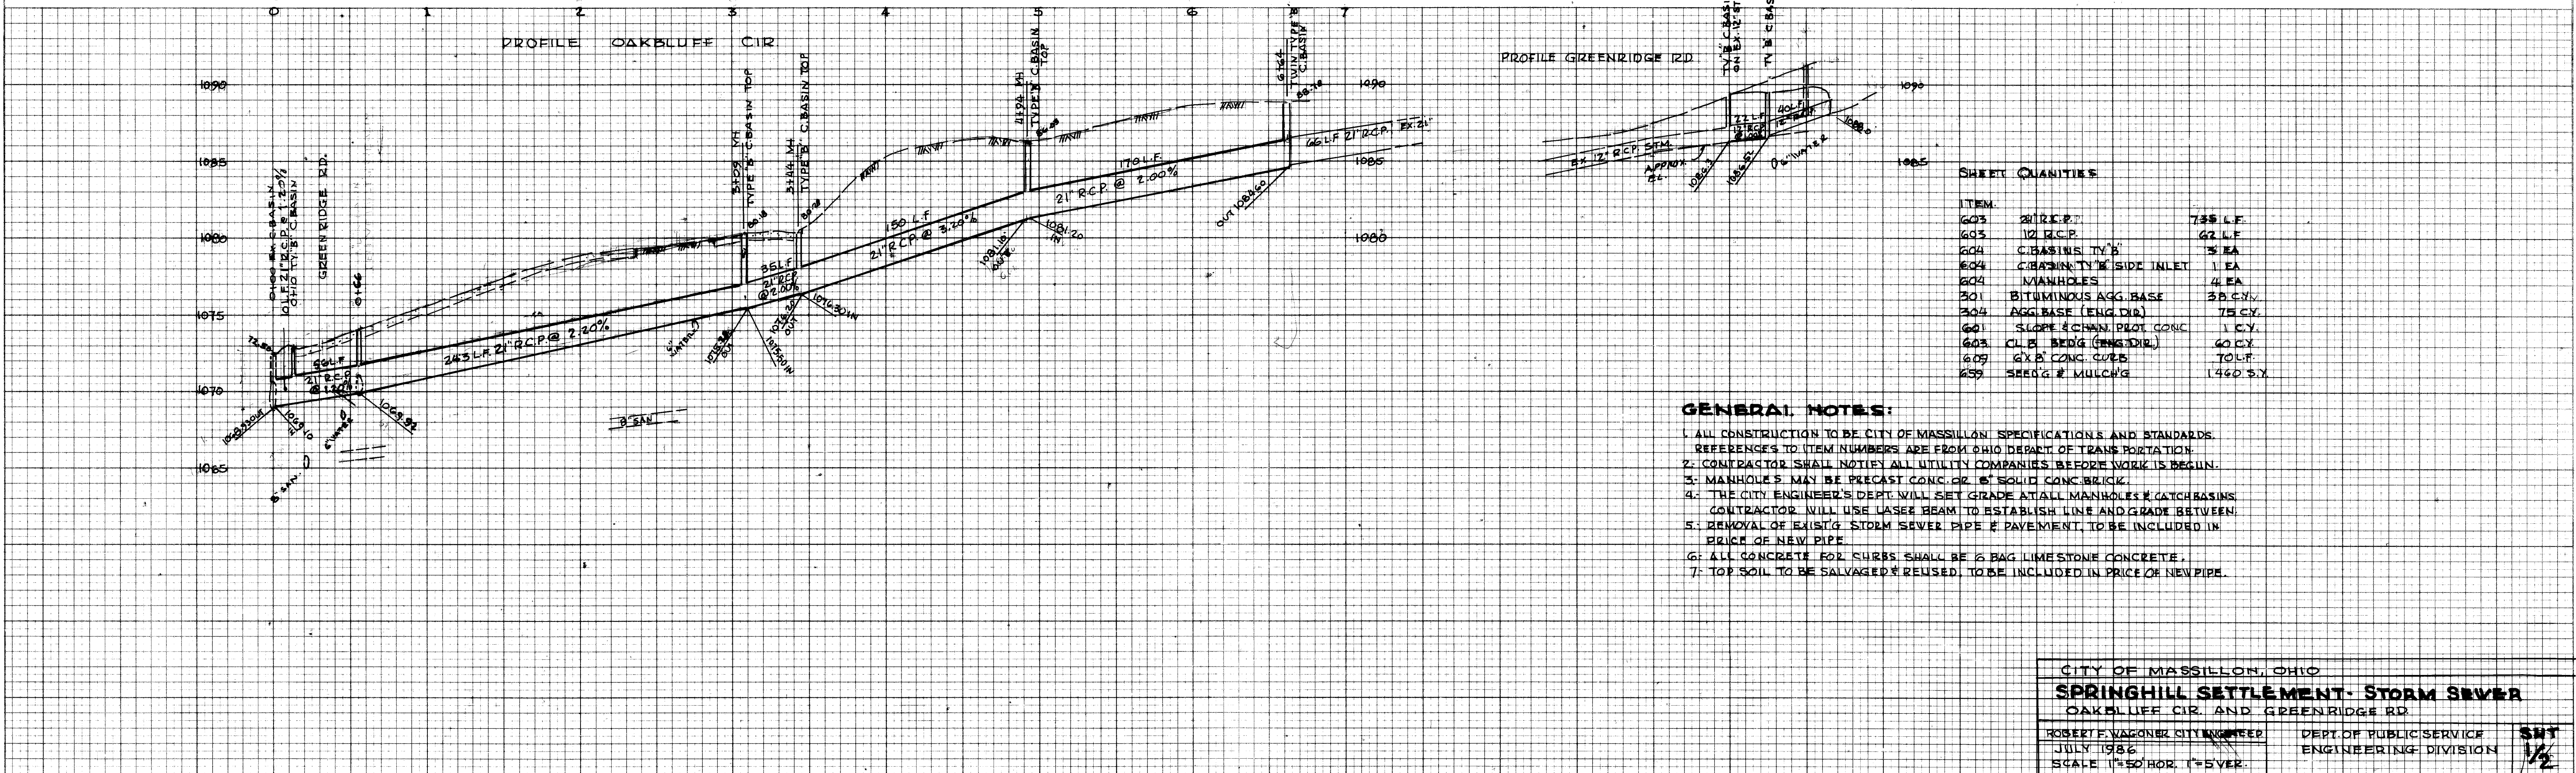

ORIGINAL		BY	DATE
SURVEY			
FLOTTED			
TEMPLATE			
AREAS			
AREAS CHECKED			
NO.			

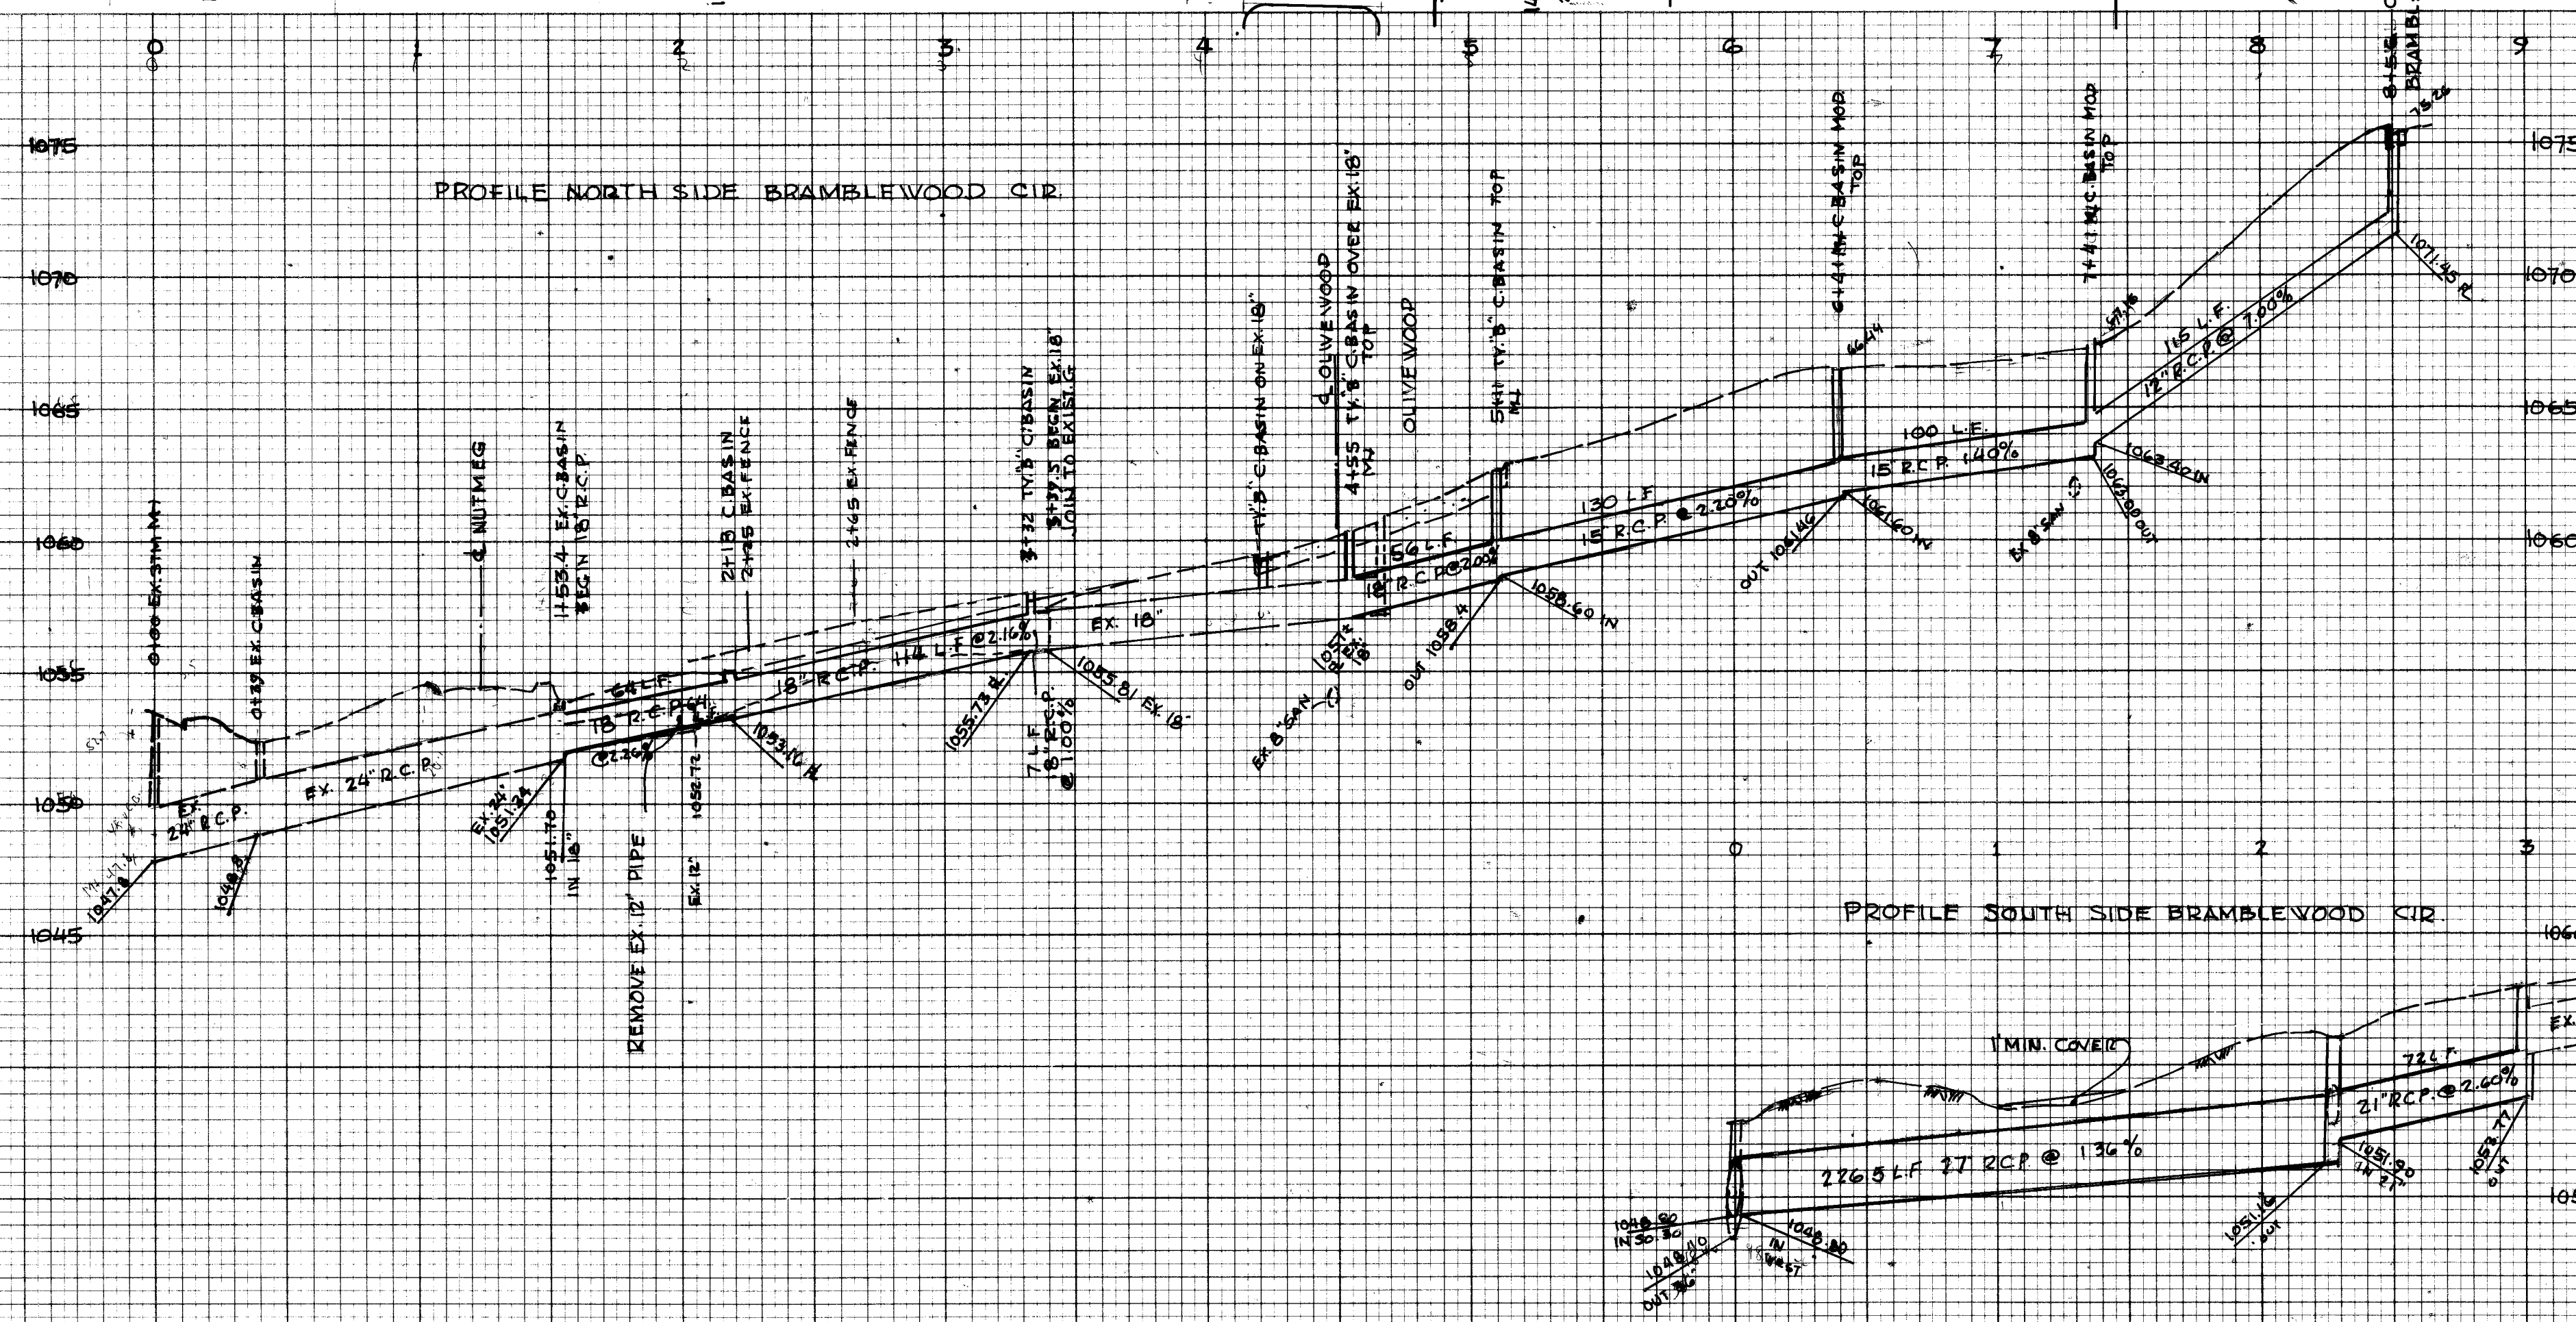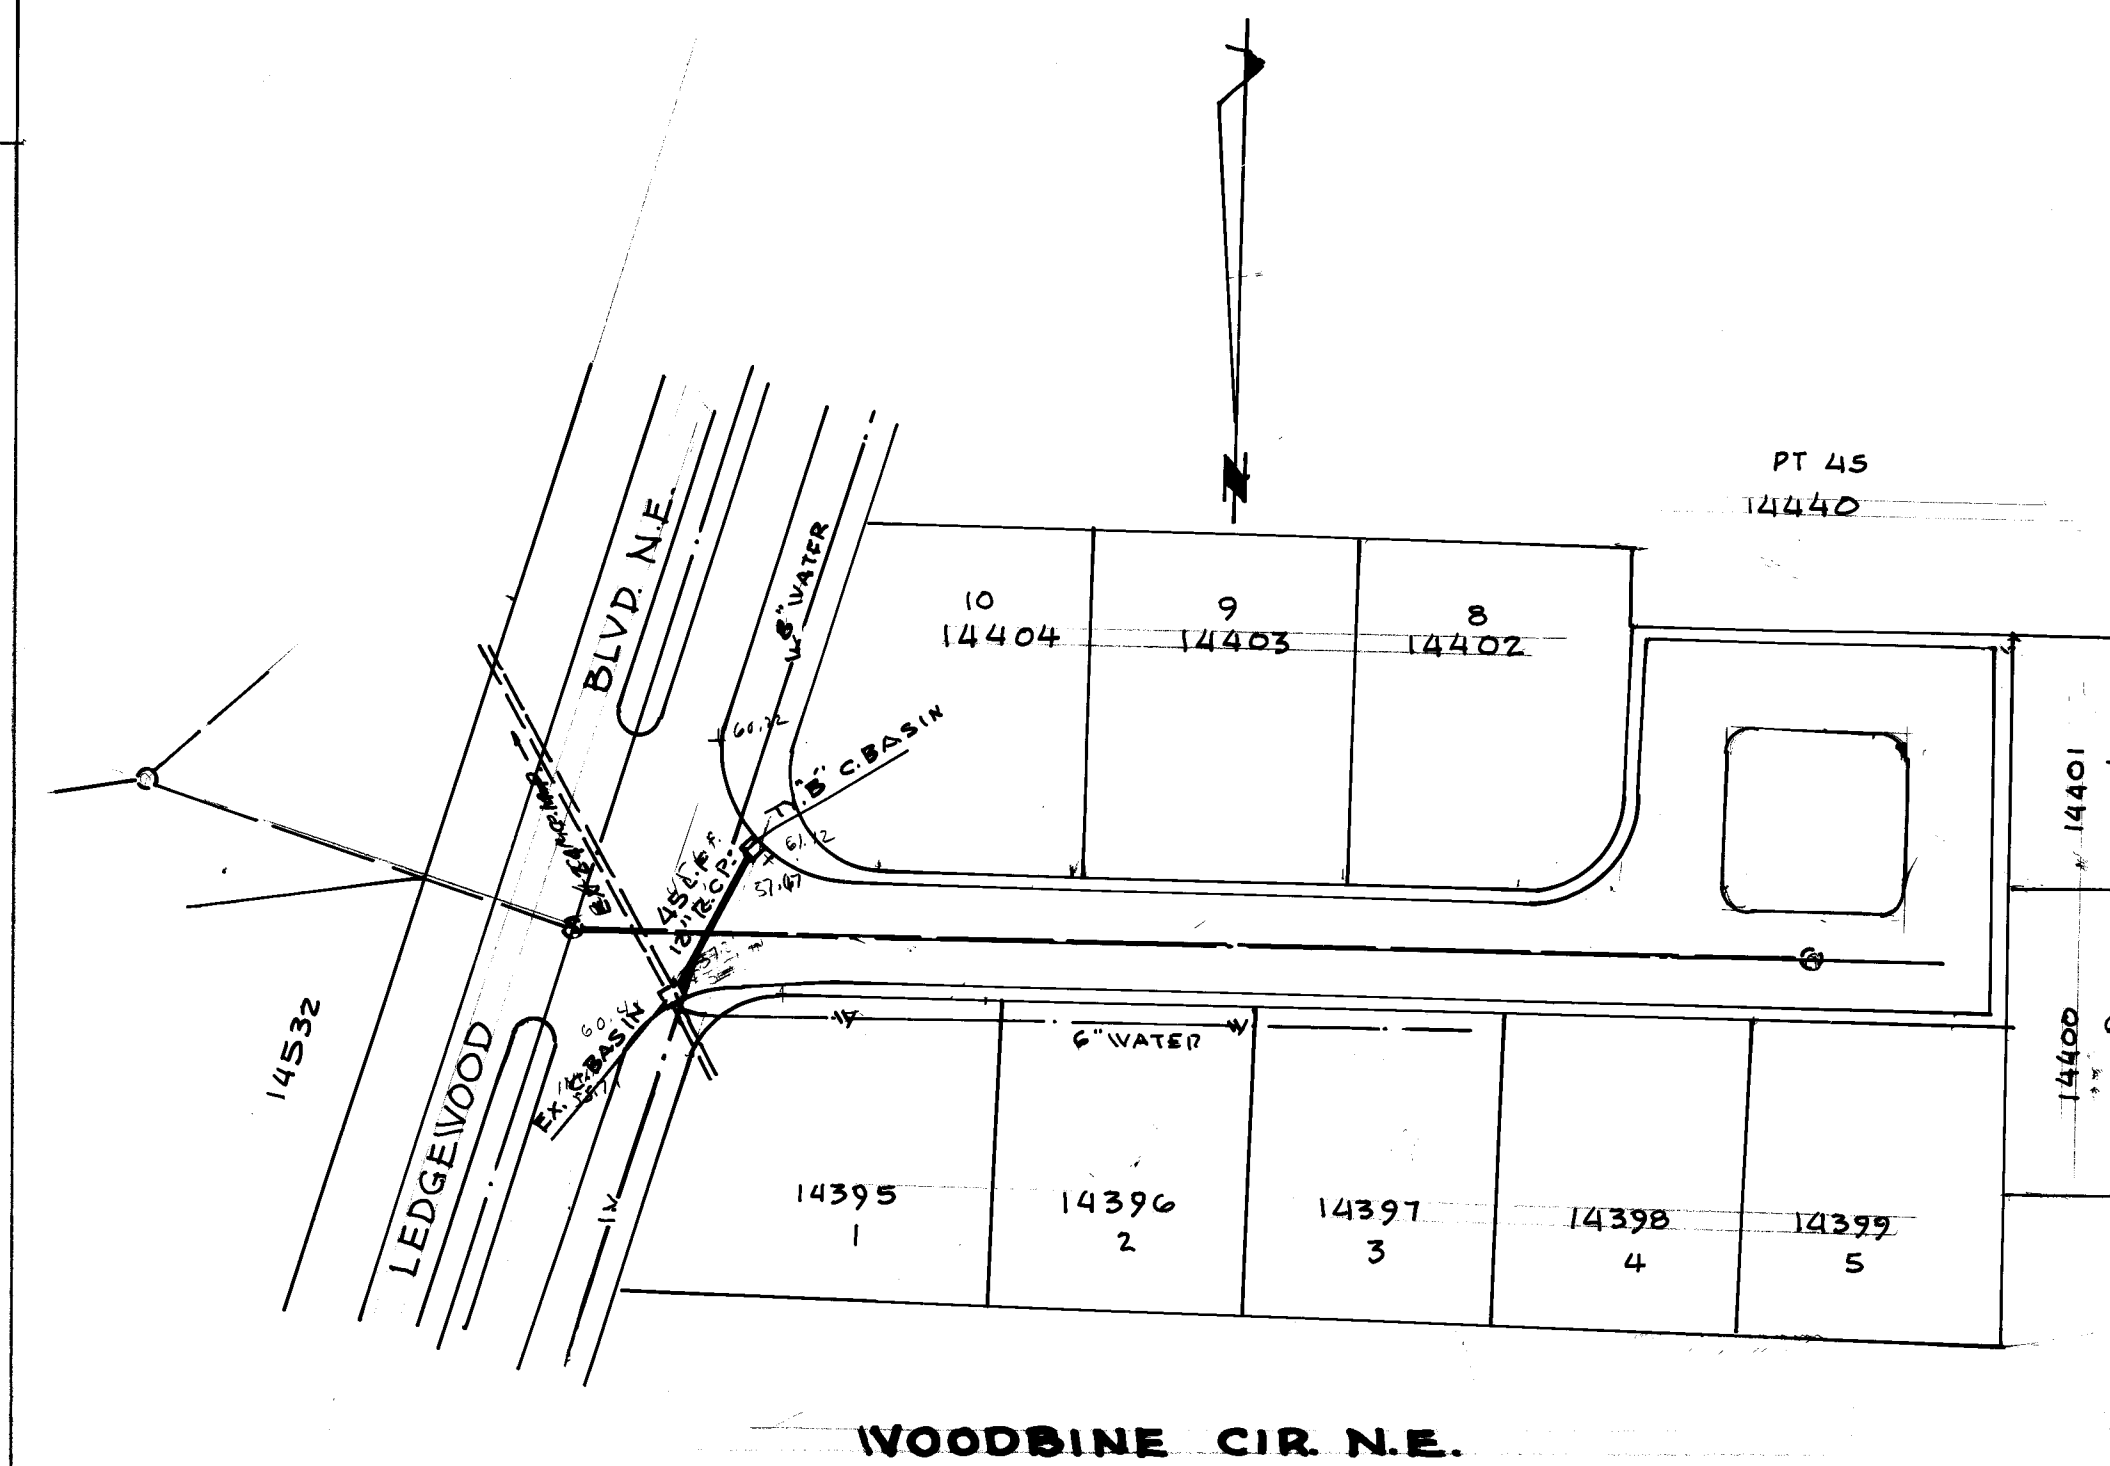

SHEET 32 QUANTITIES		
ITEM		
603	30" R.C.P.	5 L.F.
603	21" R.C.P.	227 L.F.
603	21" R.C.P.	12 L.F.
603	18" R.C.P.	241 L.F.
603	15" R.C.P.	230 L.F.
603	12" R.C.P.	188 L.F.
604	12" C. BASIN	6 EA.
604	12" C. BASIN TWIN	1 EA.
604	NH	6 EA.
301	BITUMINOUS AGG. BASE	24 CY.
304	AGG. BASE (ENG. DIR.)	42 CY.
605	CL #5 BED'G (ENG. DIR.)	84 CY.
609	6" DIA. CURB CONC.	10 L.F.
609	6" DIA. C. MULCHING	3000 S.F.

CITY OF MASSILLON, OHIO

SPRINGHILL SETTLEMENT - STORM SEWER

BRAMBLEWOOD CIR. N.E. OLIVEWOOD CIR. & WOODBINE CIR.

ROBERT F. WAGNER, CITY ENGINEER	DEPT. OF PUBLIC SERVICE	SMT 2/2
JULY 1966	ENGINEERING DIVISION	
SCALE 1"=50' OR 1"=SEVER.		