
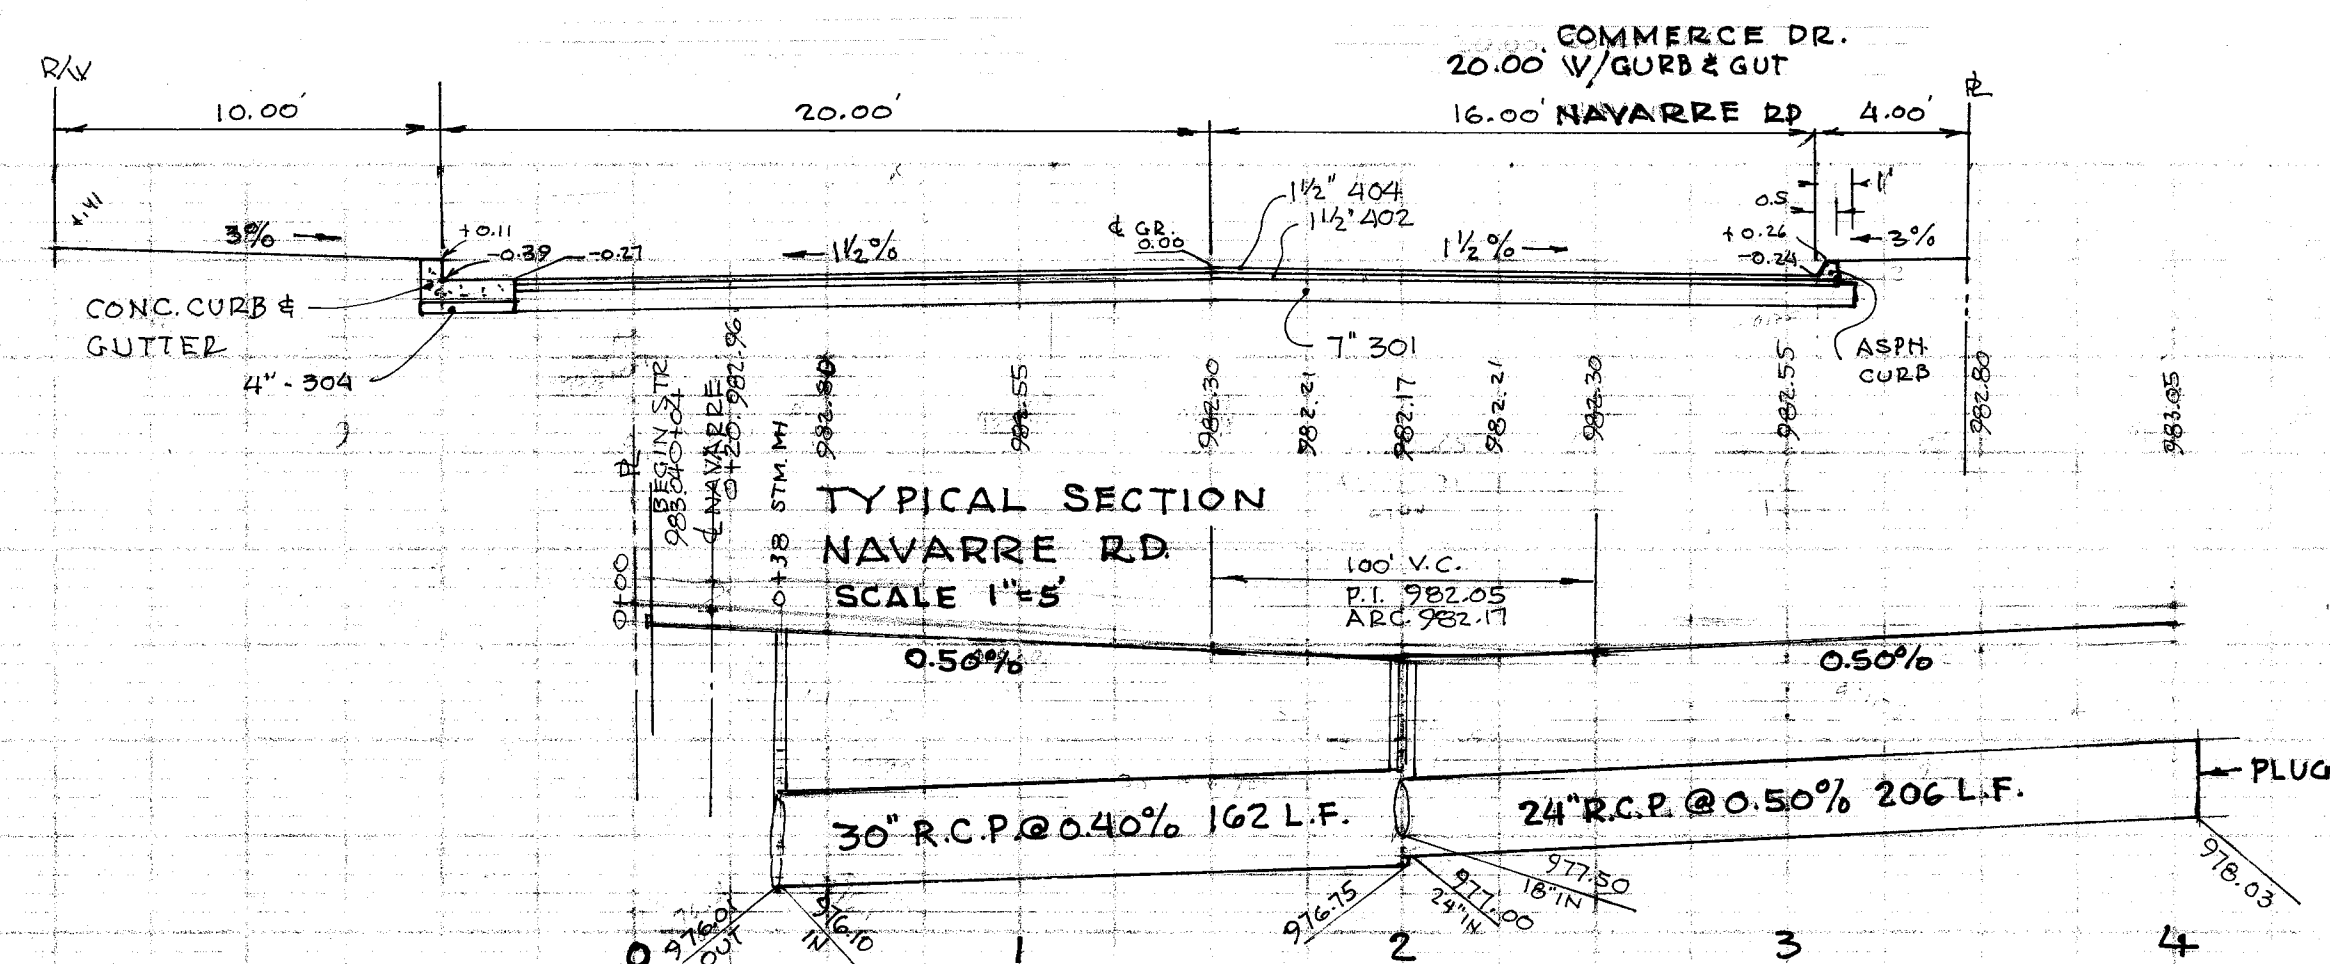
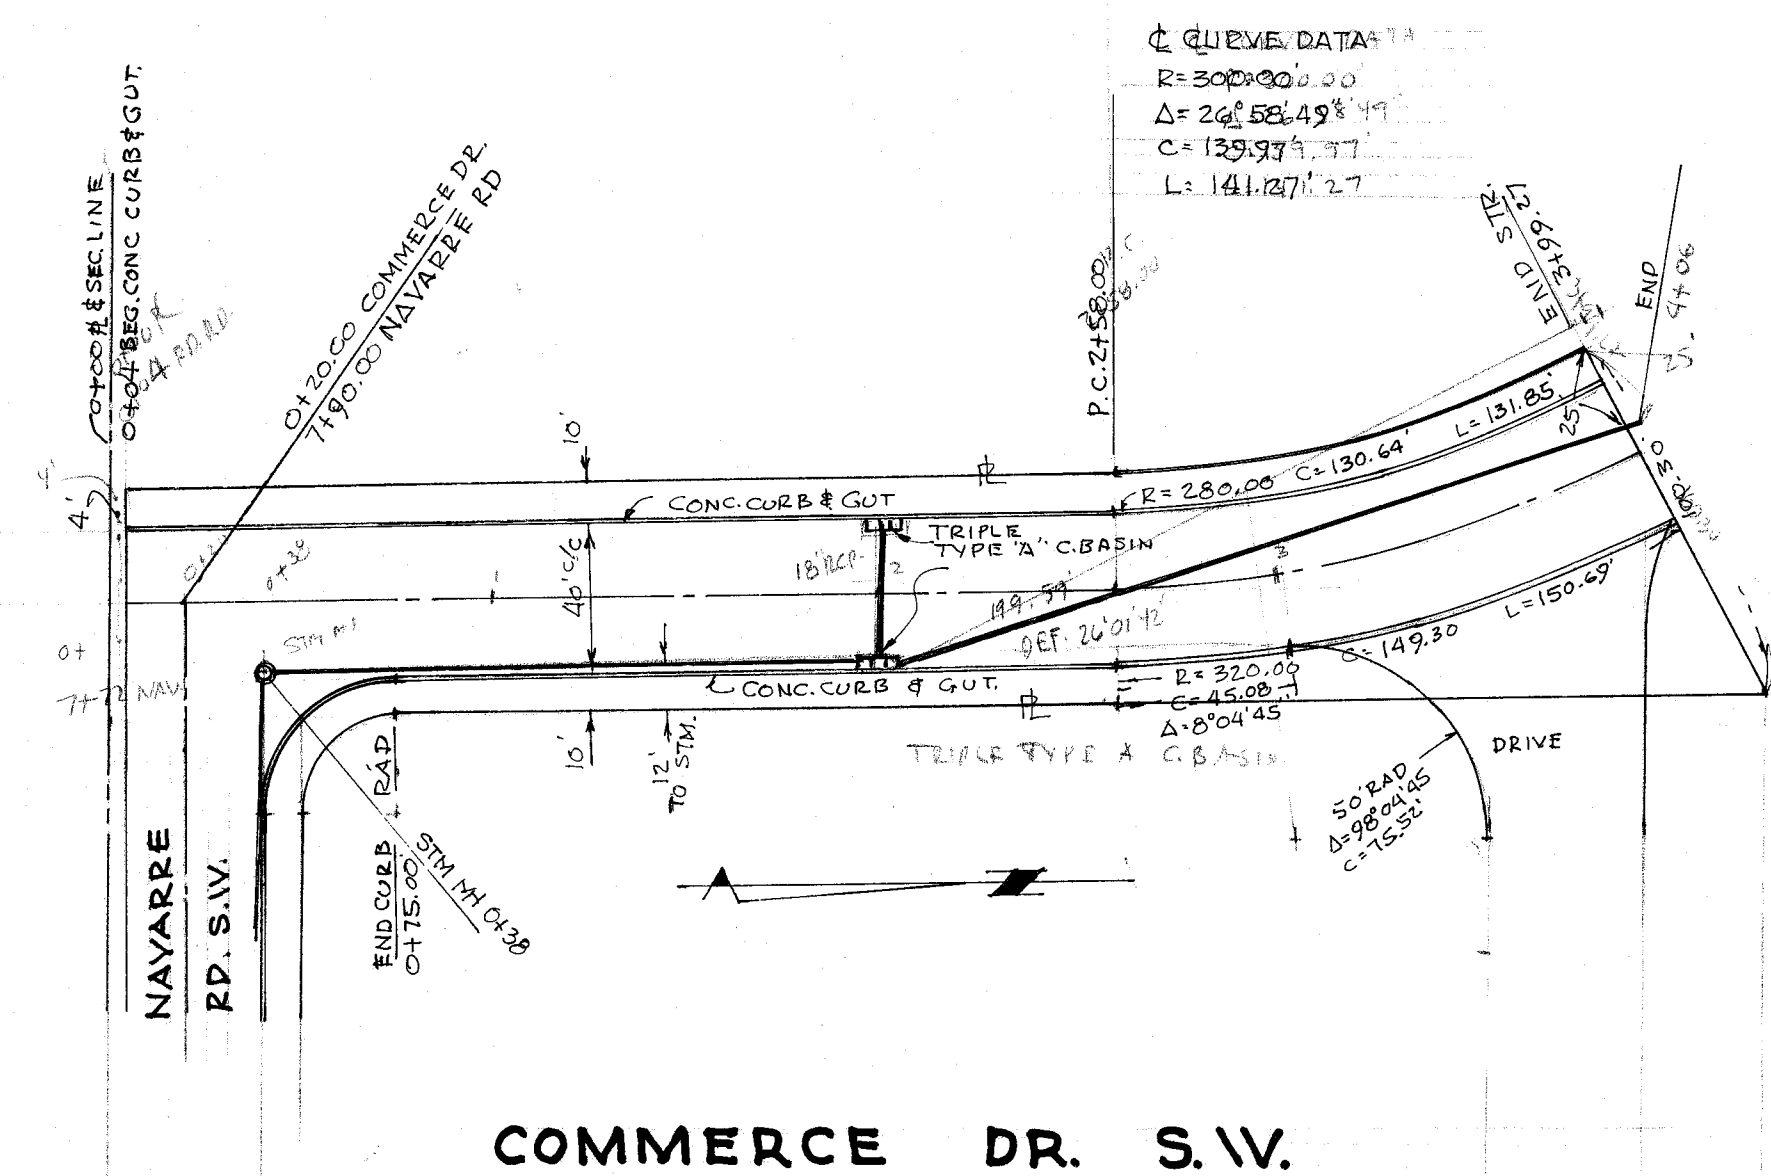


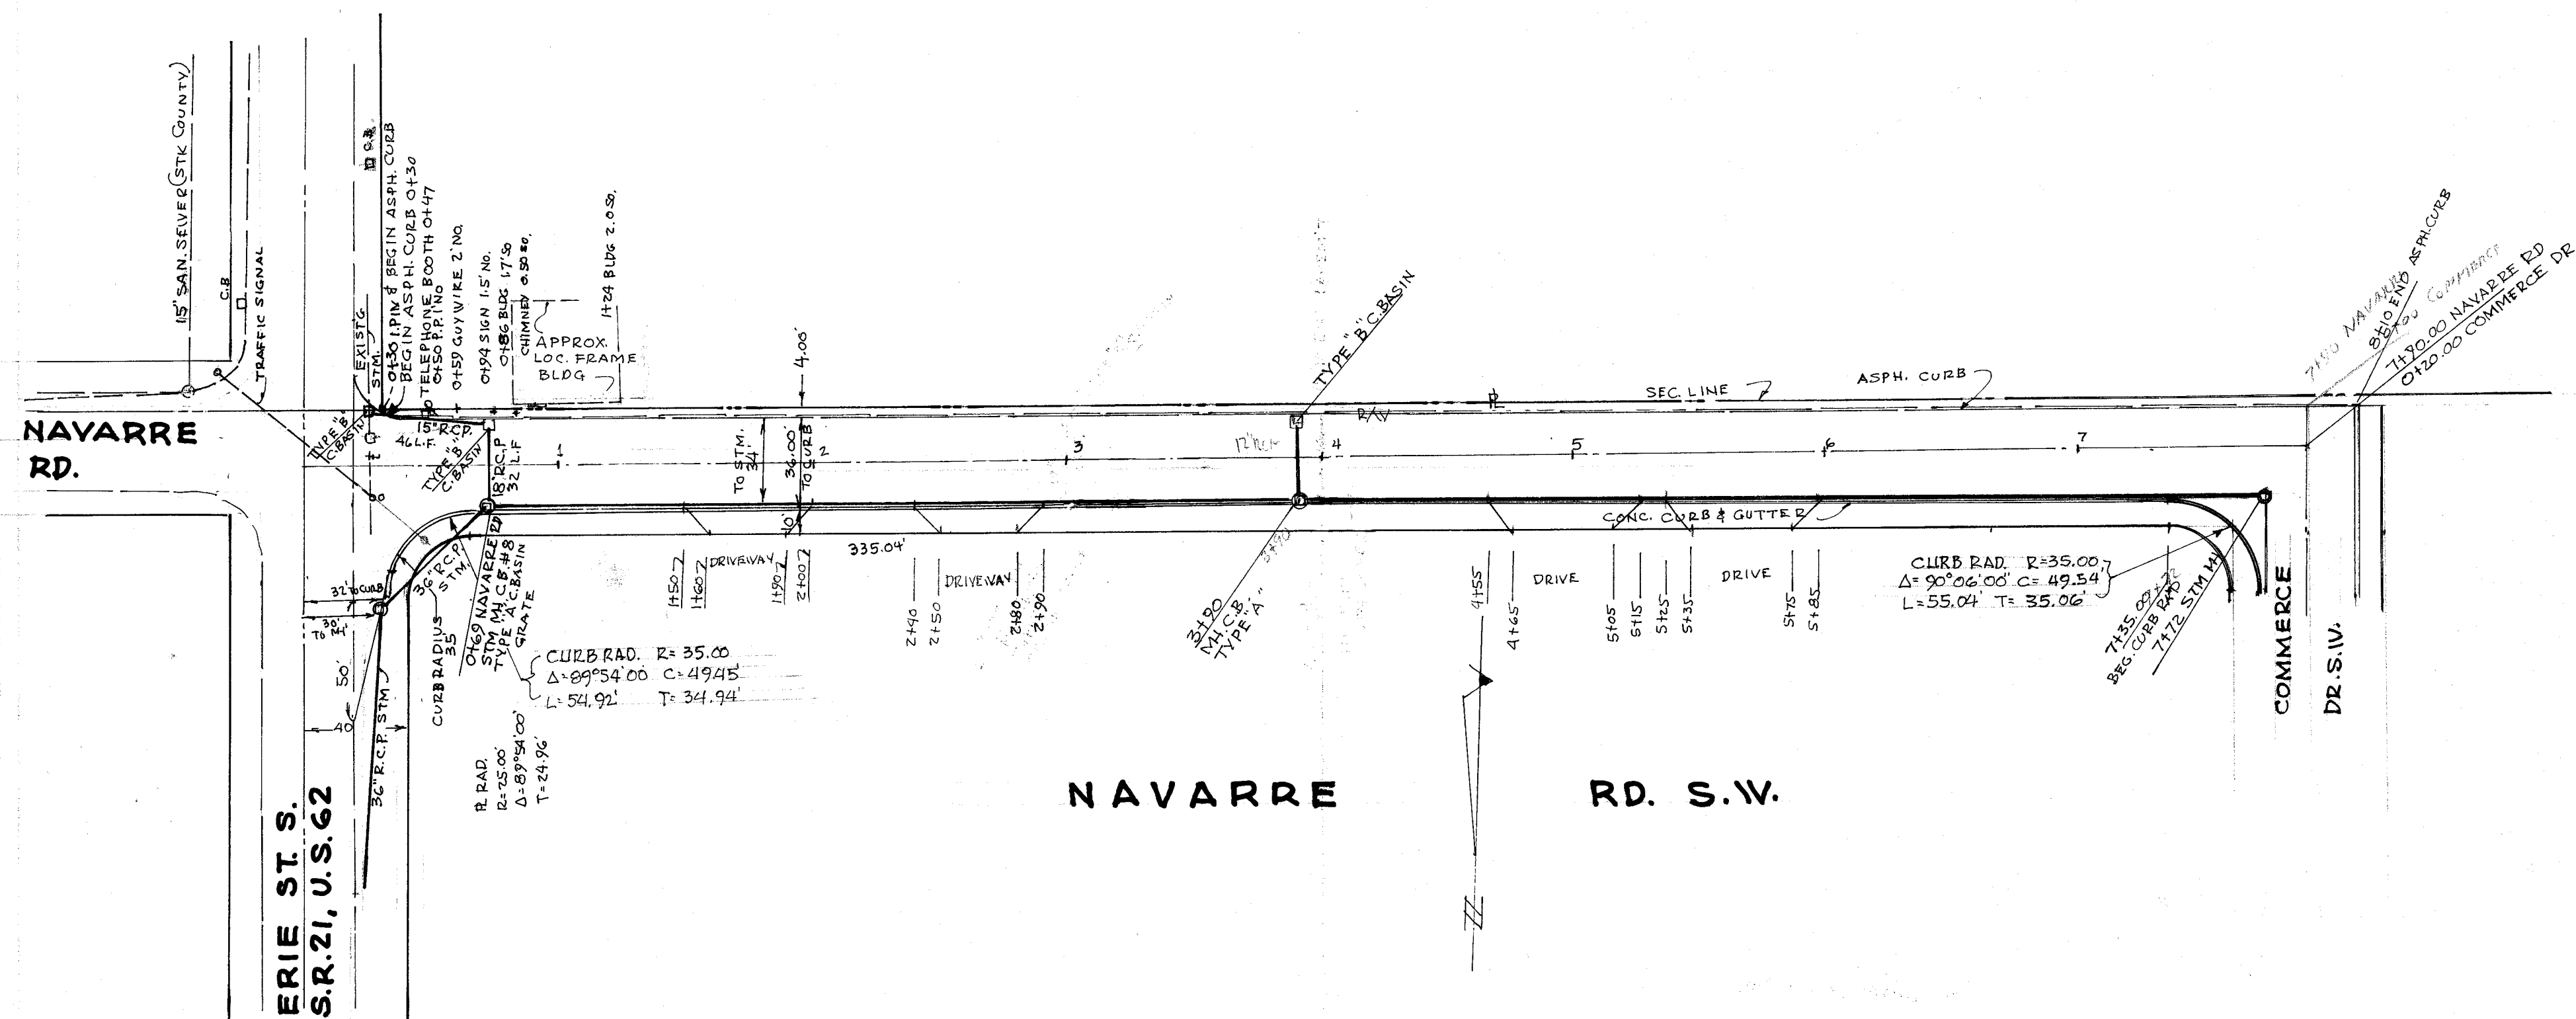

QUANTITIES

404 ASPH. CONC.	193 CY.
402 ASPH. CONC.	193 CY.
301 BIT. AGG. BASE	899 CY.
603 CONC. CURB & GUT.	1496 L.F.
609 ASPH. CURB	781 L.F.
304 AGG. BASE	36 CY.
603 30' R.C.P.	885 L.F.
603 18' R.C.P.	72 L.F.
603 15' R.C.P.	46 L.F.
603 12' R.C.P.	32 L.F.
604 18" C-BASIN TYPE "A" GRATE	1 EA.
604 C-BASIN TYPE "B"	3 EA.
604 C-BASIN TYPE "A" TRIPLE	2 EA.
603 24' R.C.P.	206 L.F.

CITY OF MASSILLON, OHIO


NAVARRE RD. & COMMERCE DR. S.W.

ERIE ST. SO. WESTERLY
STREET & STORM SEWER
SCALE 1"=50' HOR., 1"=5' VER.


REVISIONS, DRIVEWAYS, 10-24-91
APRIL, 1991

FILE NO. SE. 601 ACC. NO. 3135

PLAN
 SHEET NO. 1
 NOTE BOOK ATTACHED CHECKED
 BY OF WAY CHECKED

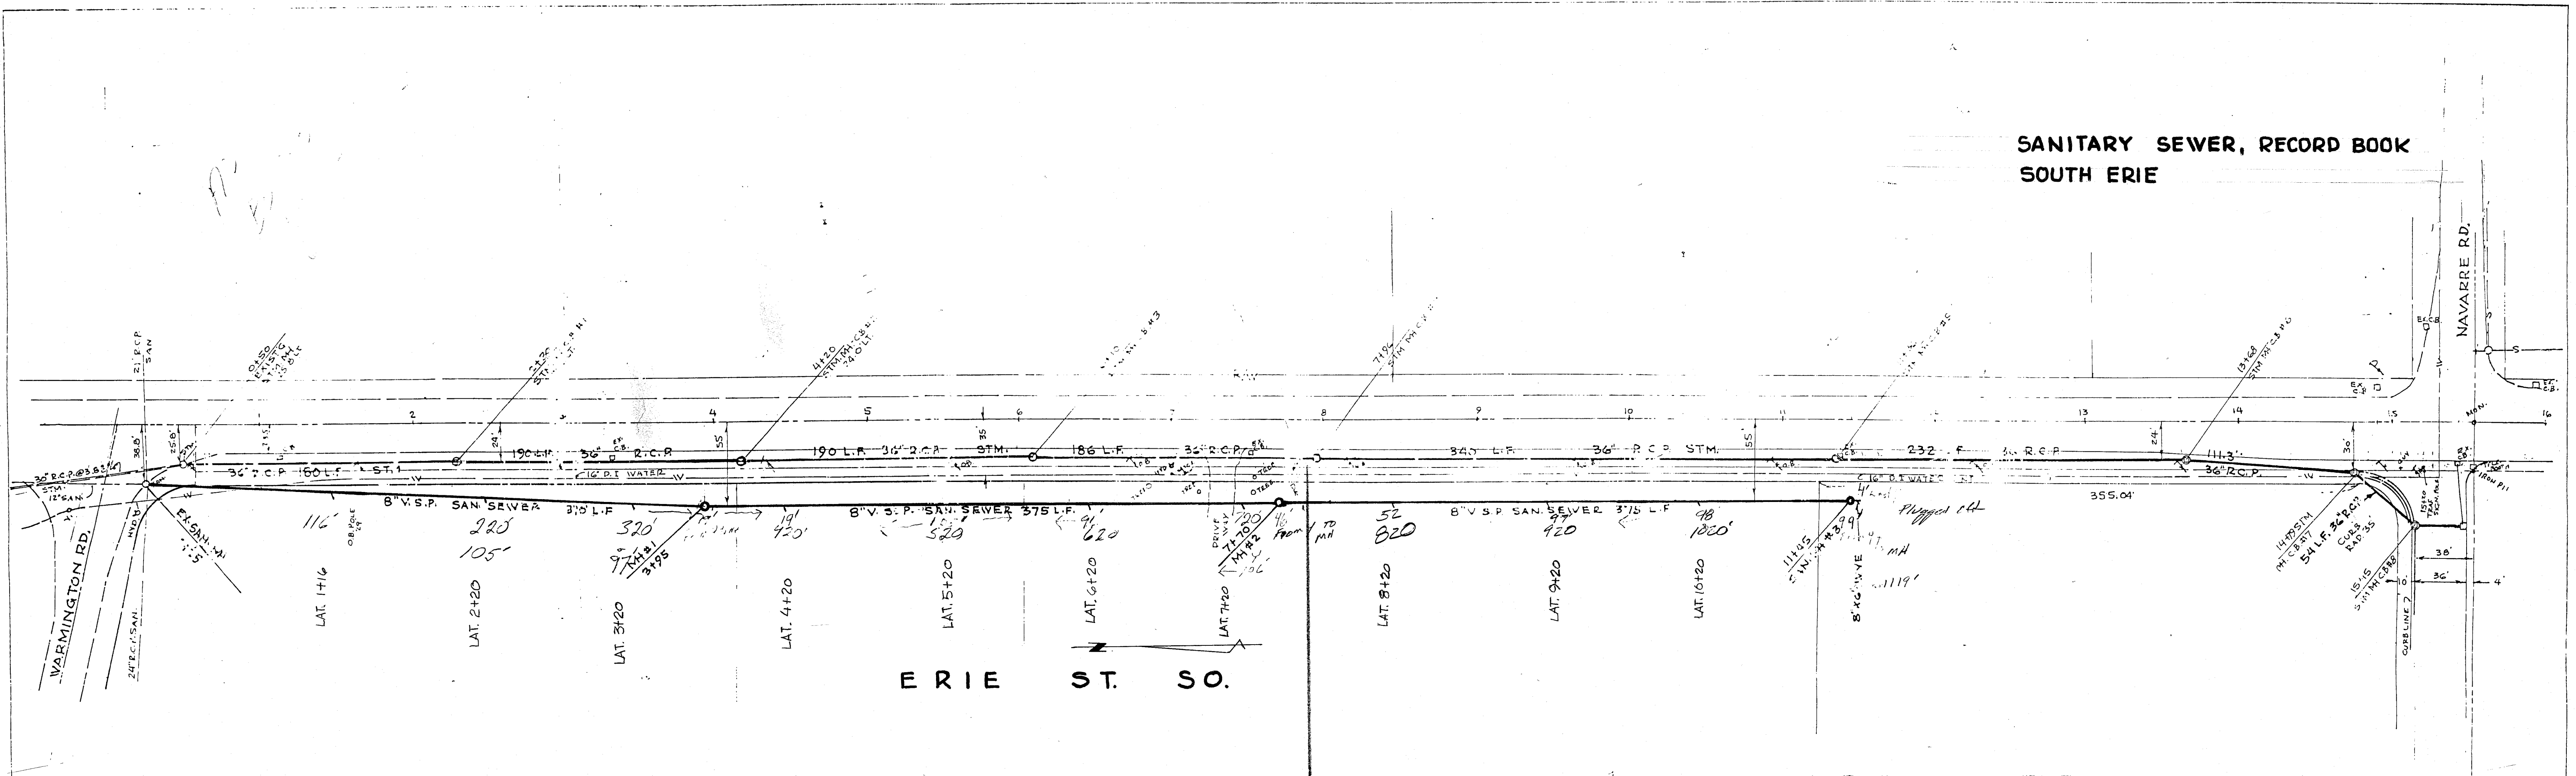

PROFILE
 SHEET NO. 1
 NOTE BOOK ATTACHED CHECKED
 BY OF WAY CHECKED

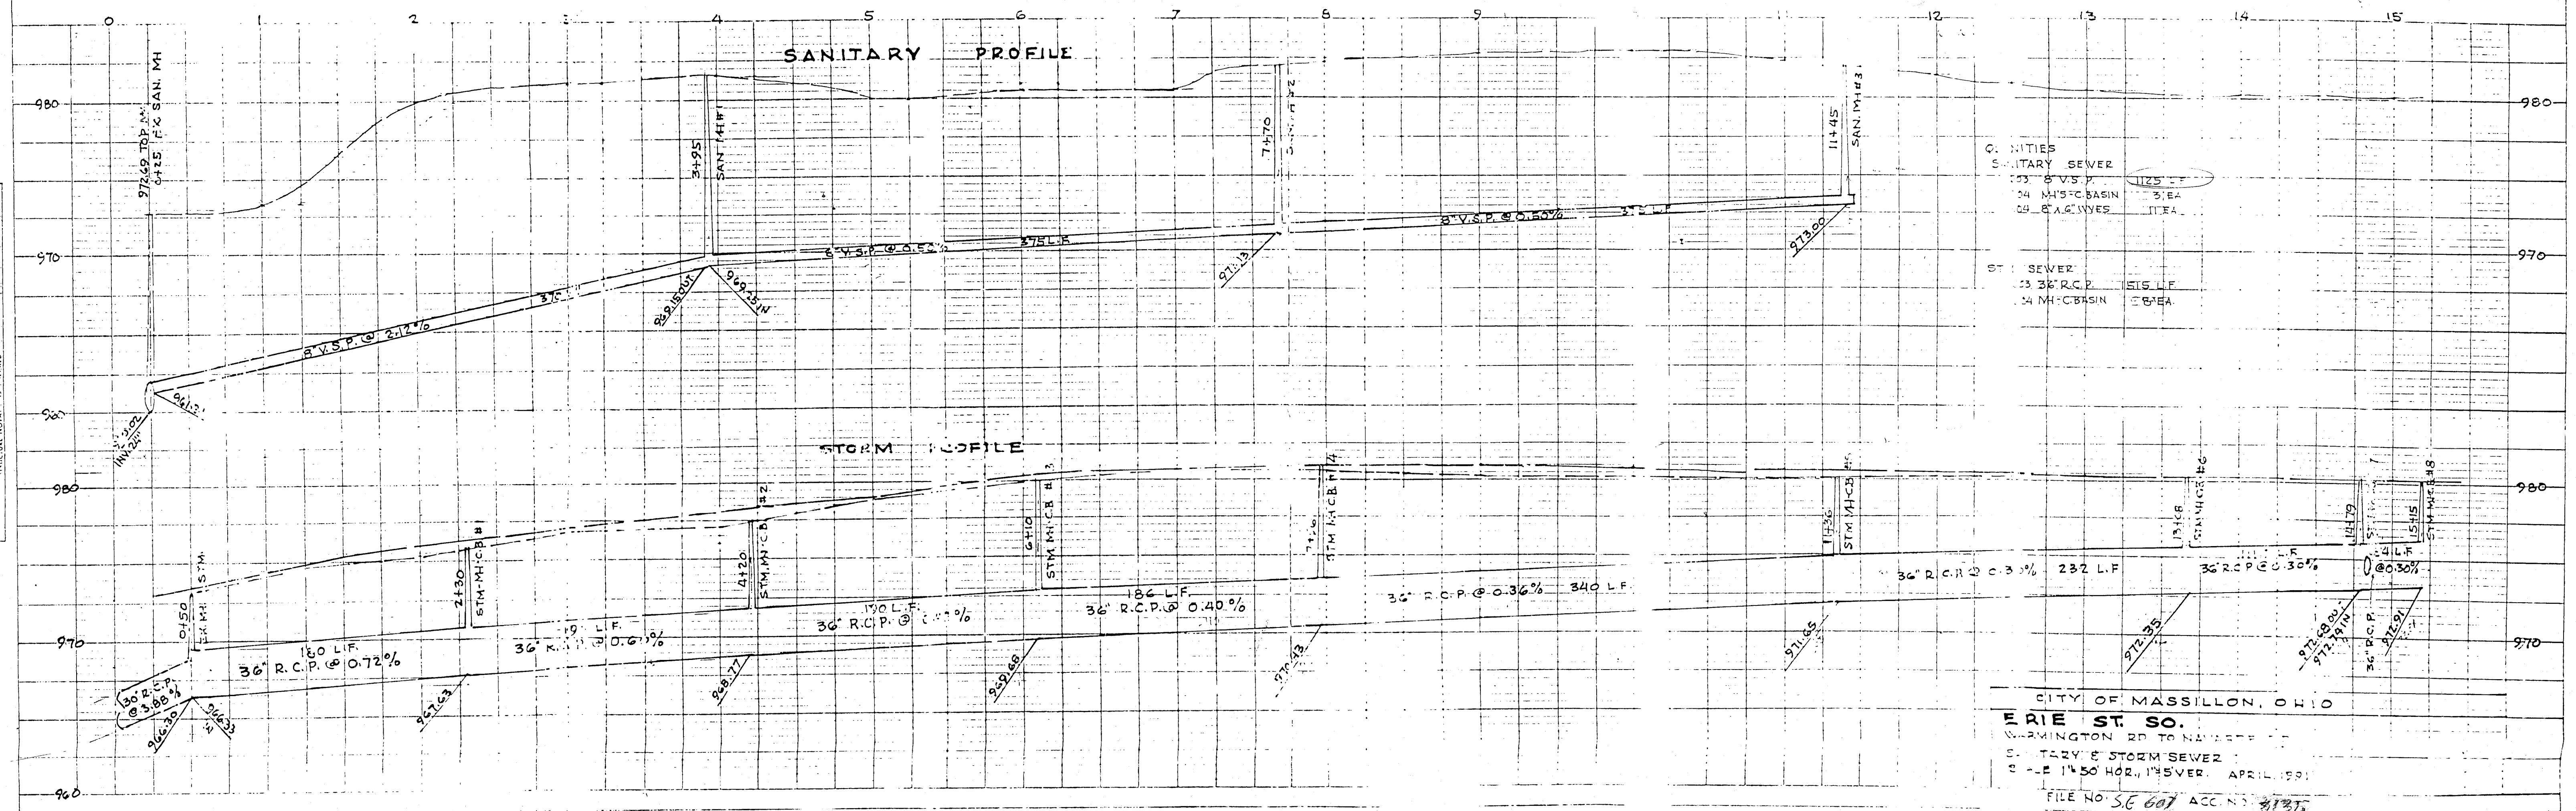

SANITARY SEWER, RECORD BOOK
 SOUTH ERIE

QUANTITIES
 SANITARY SEWER
 125' 8\"/>

CITY OF MASSILLON, OHIO
 ERIE ST. SO.
 WARRINGTON RD TO NAVARRE RD
 SANITARY & STORM SEWER
 SCALE 1\"/>